




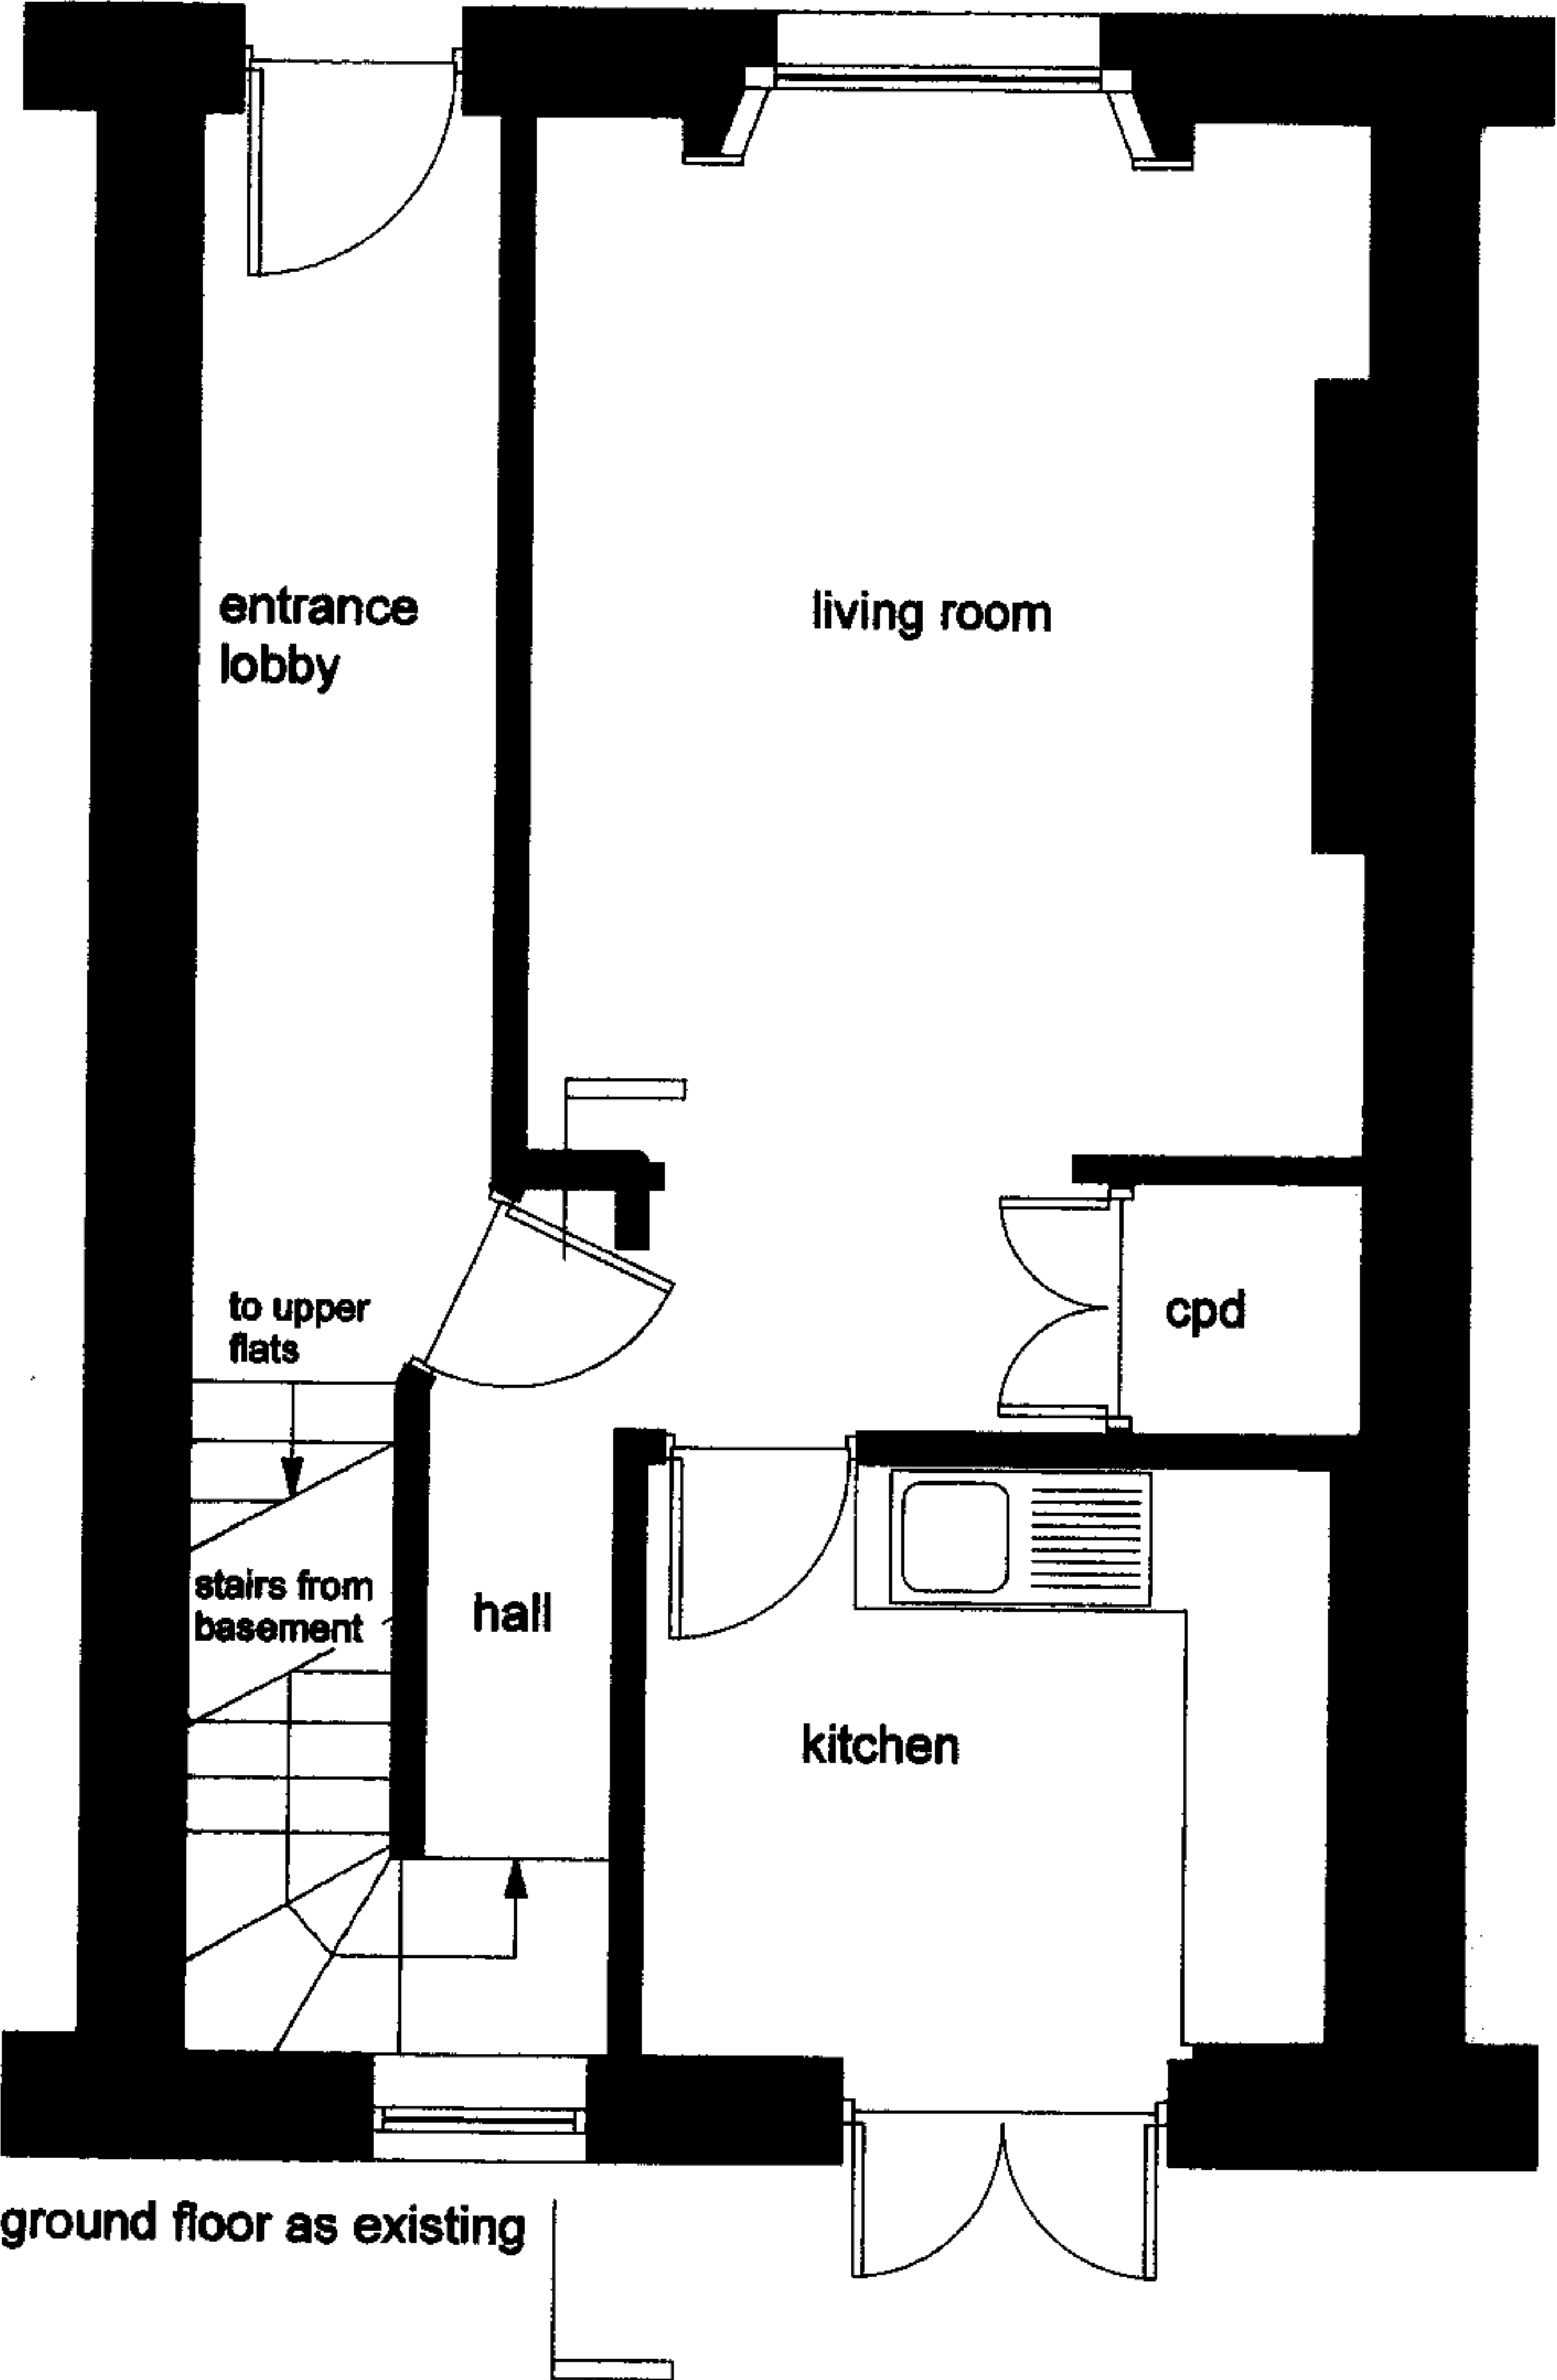

ground floor as existing

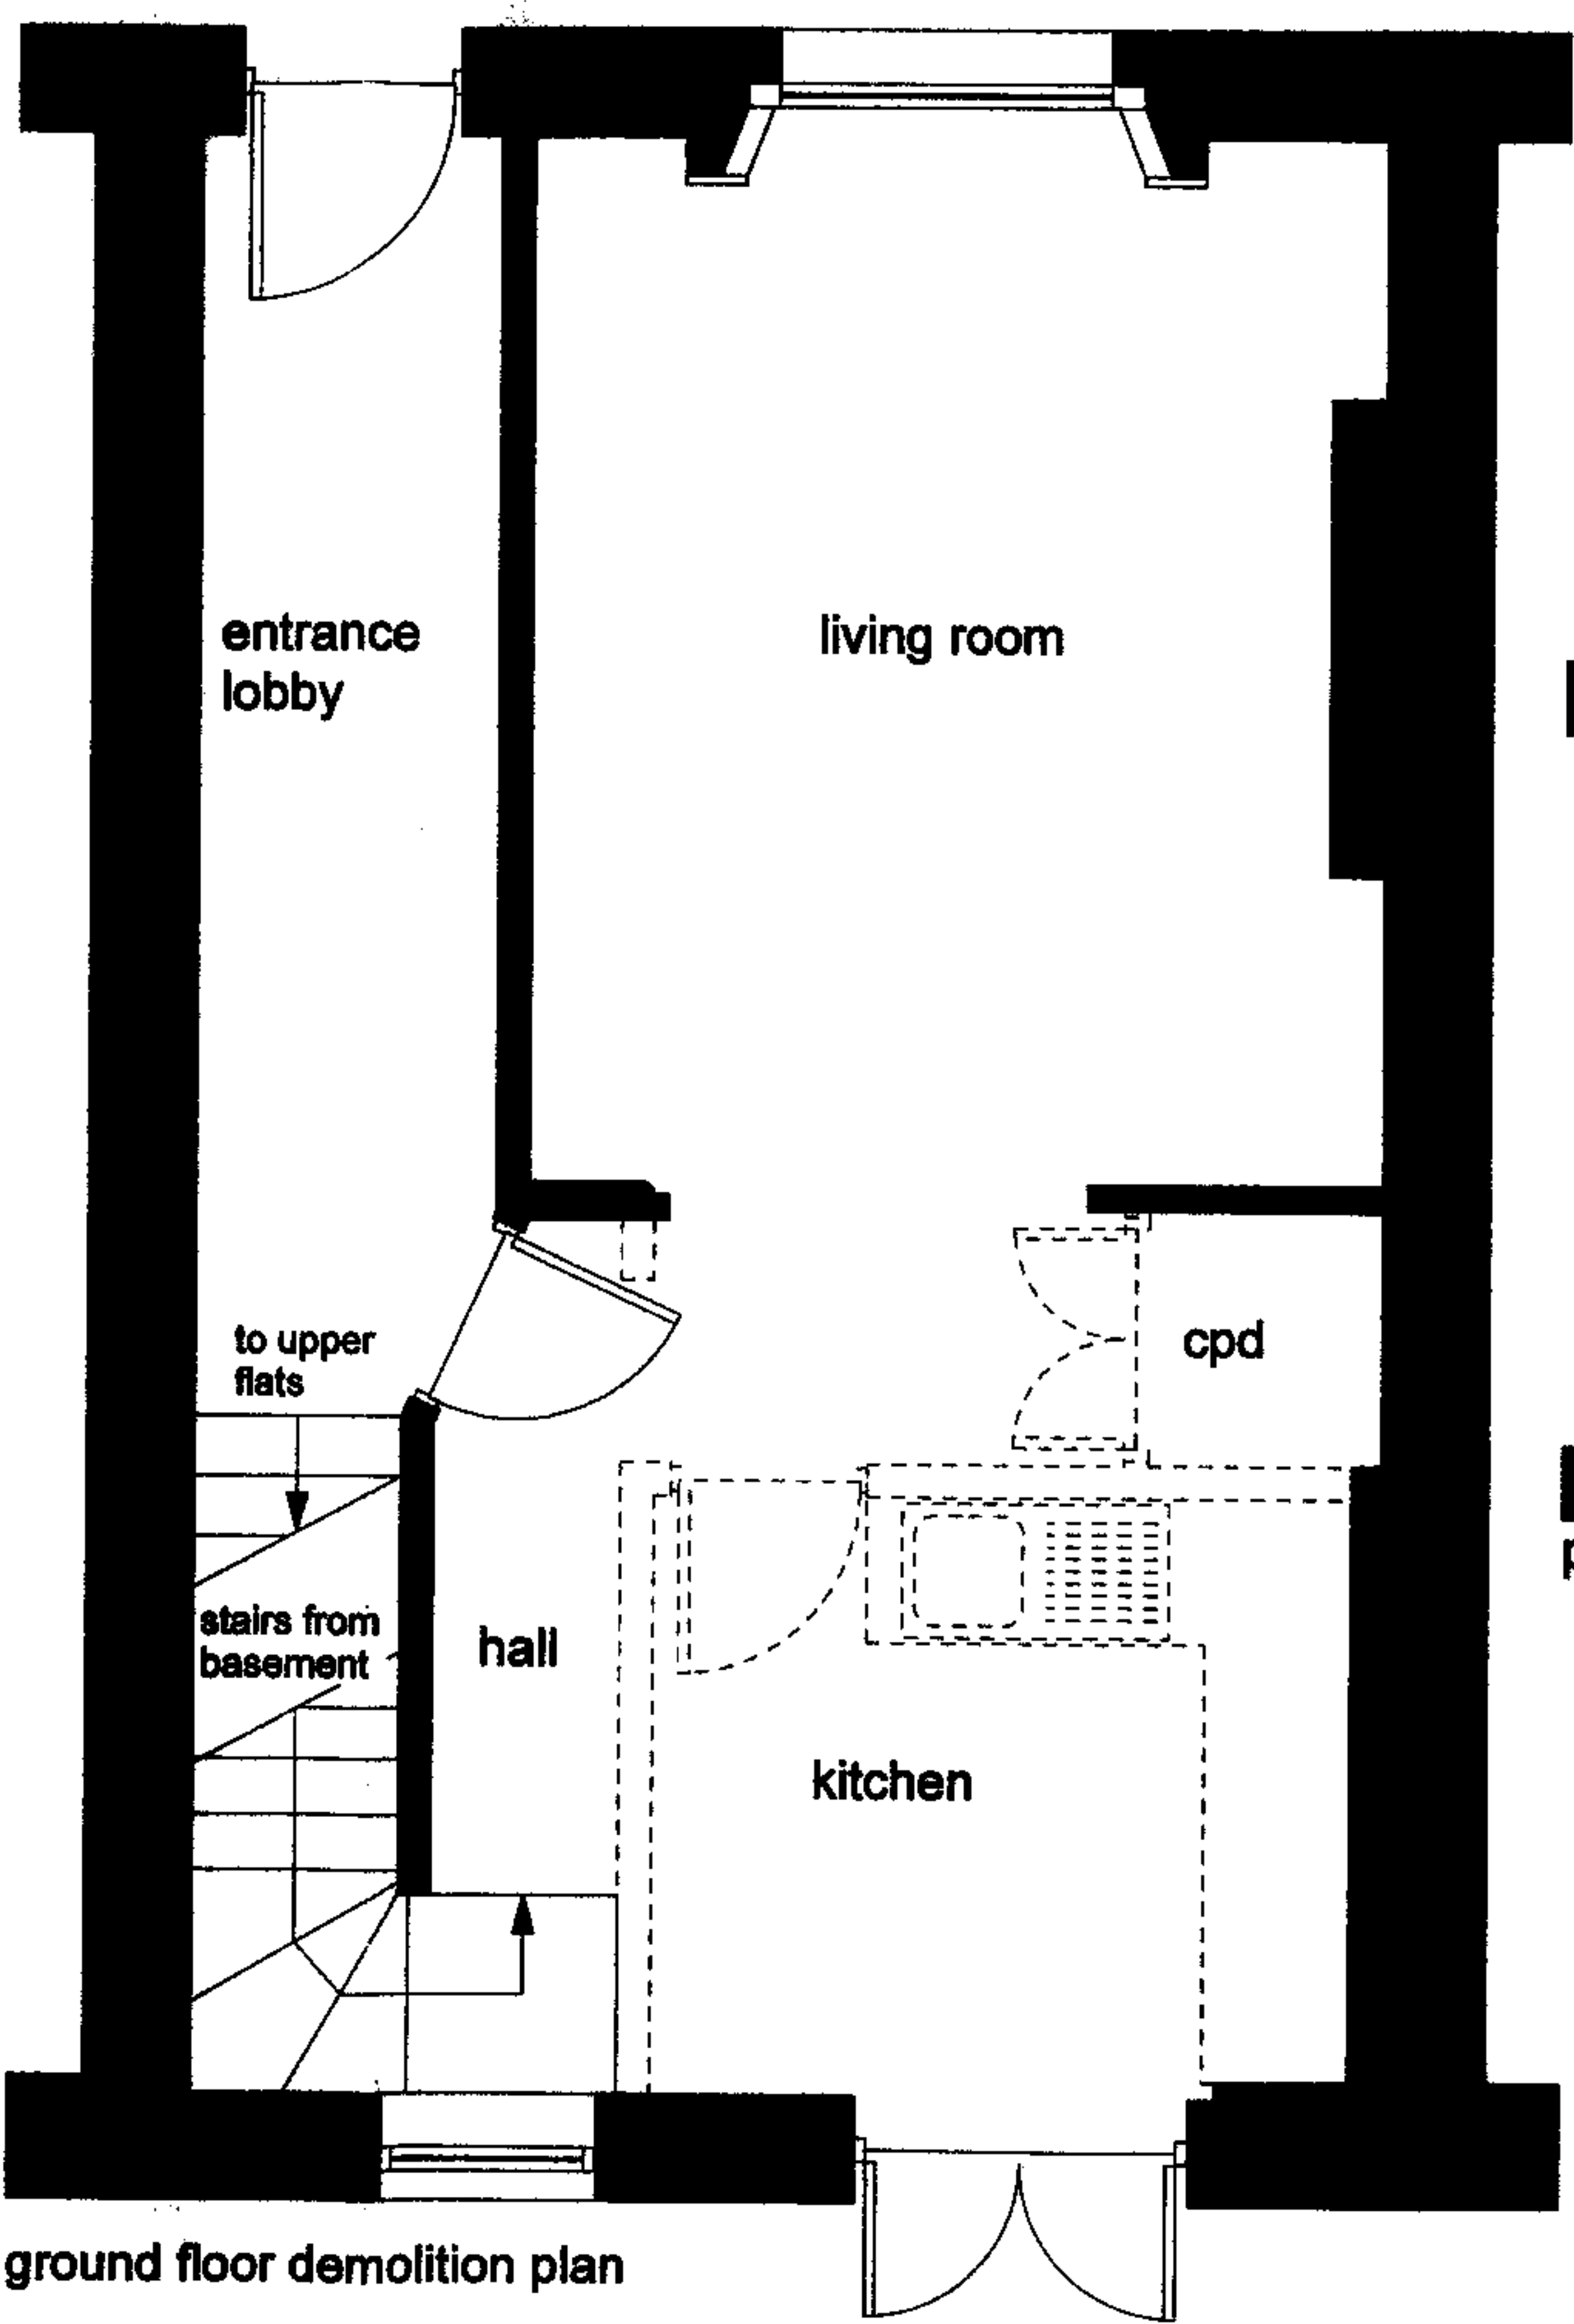


ground floor demolition plan

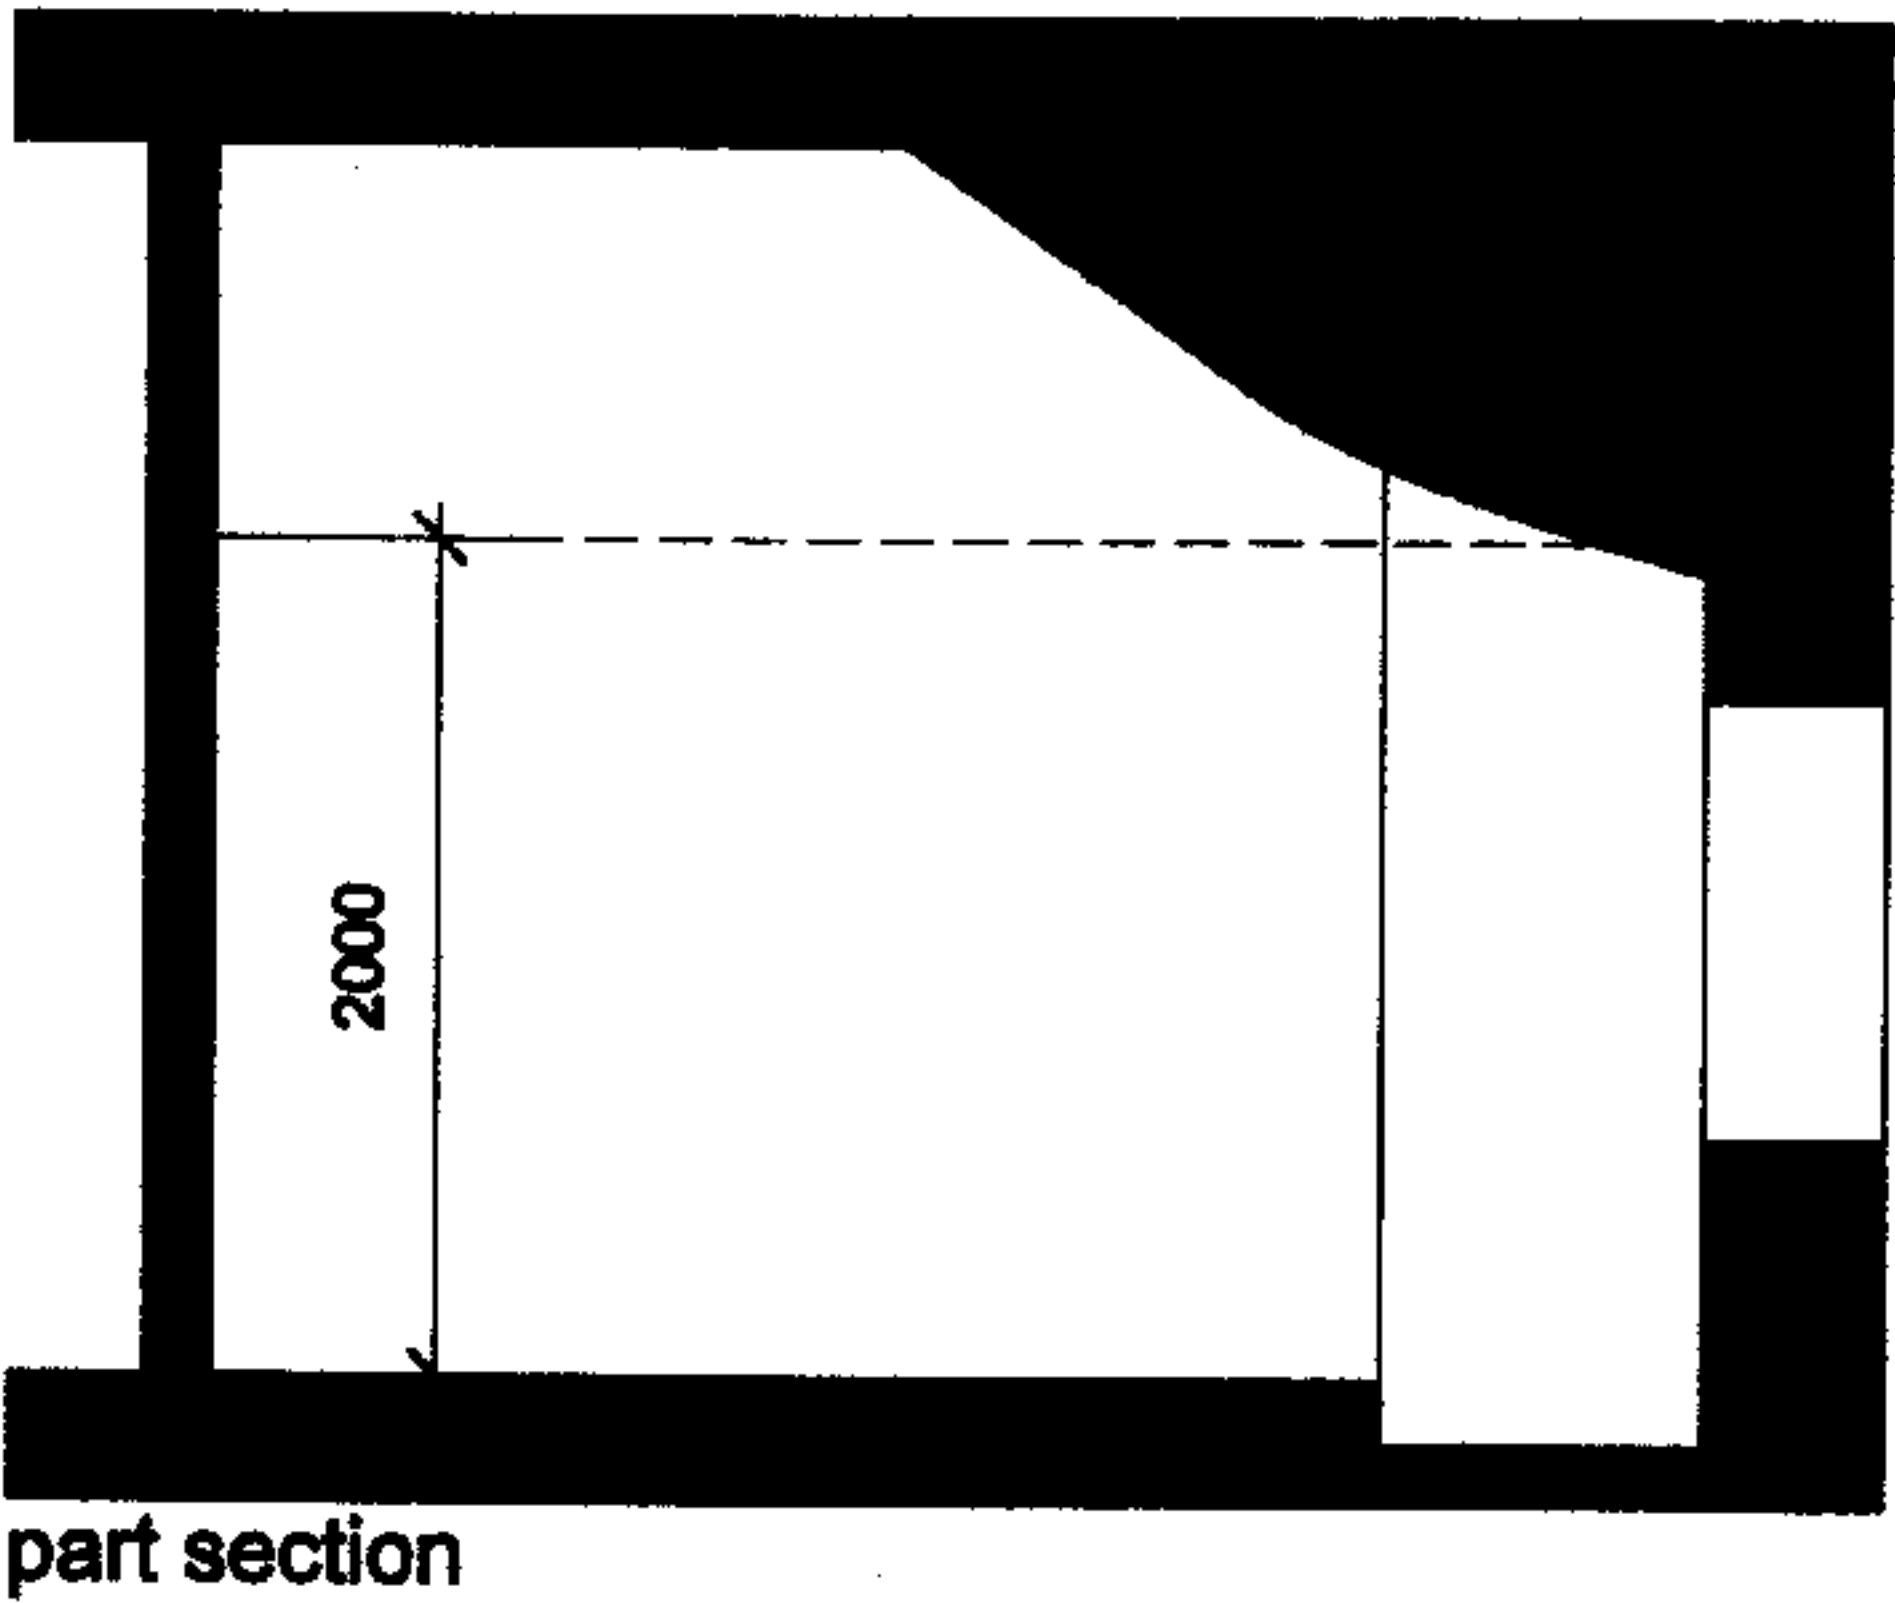




part section



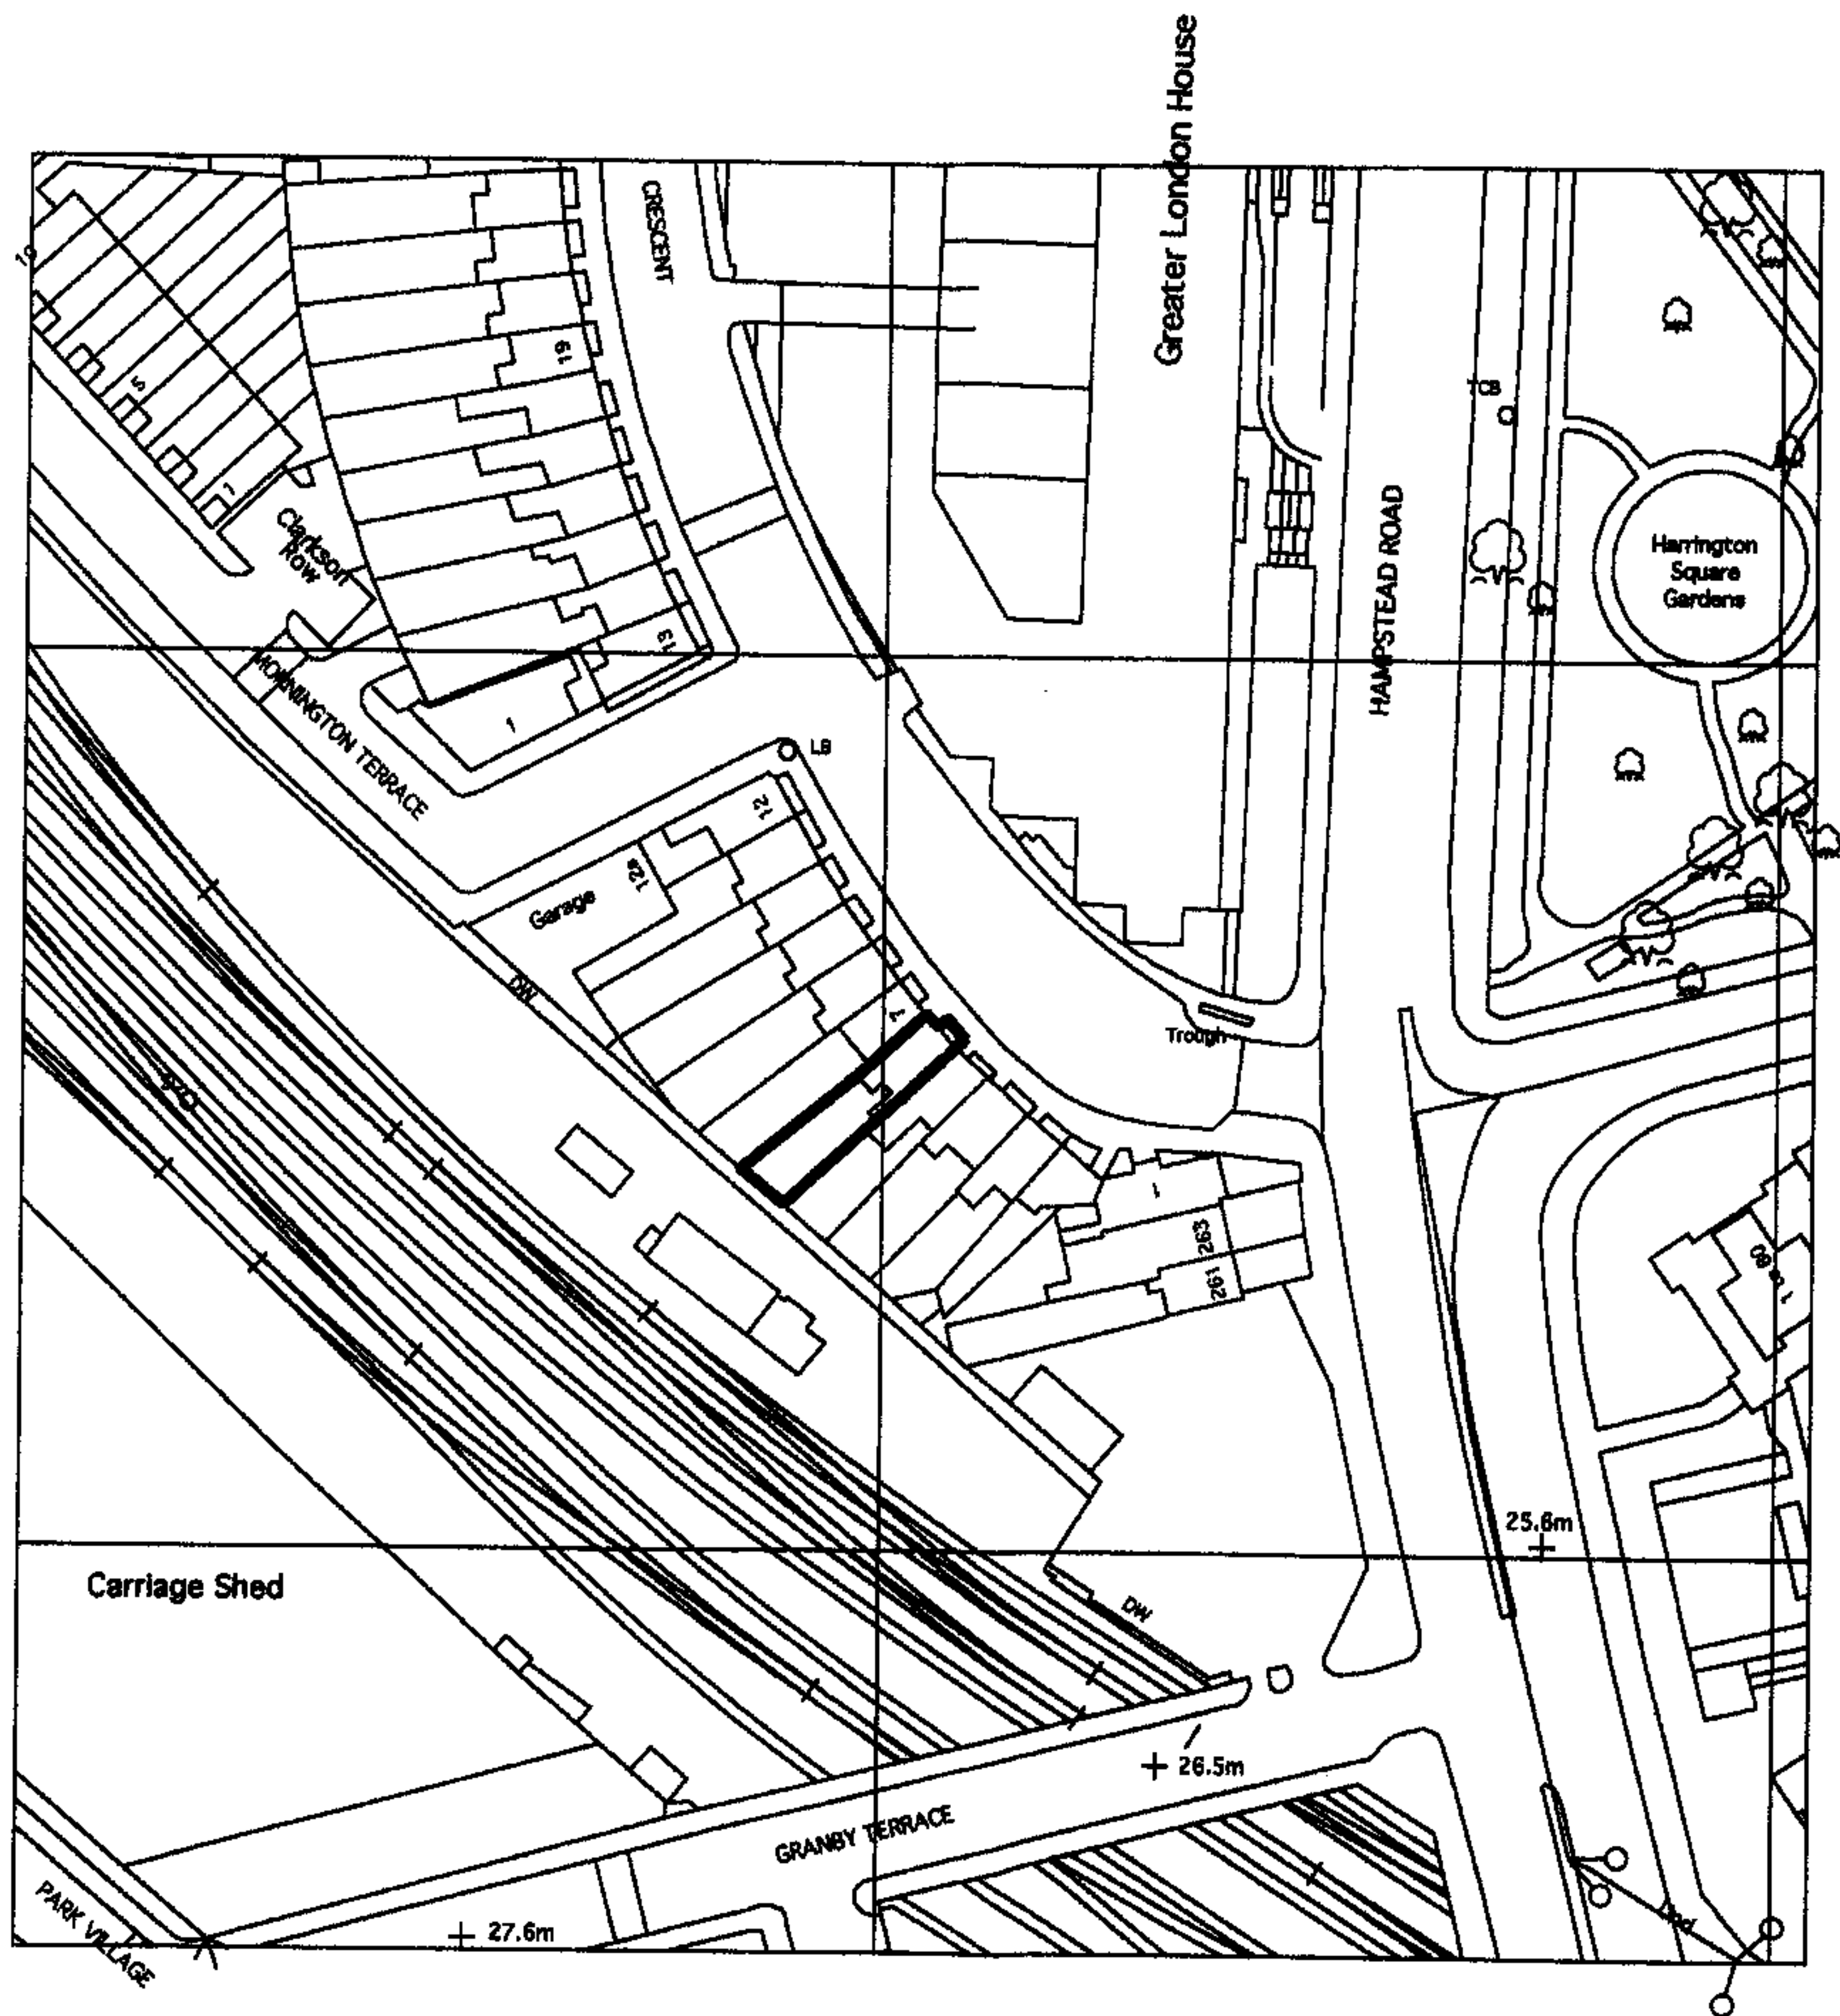


c: additional kitchen elevation added. date: 09/10/07

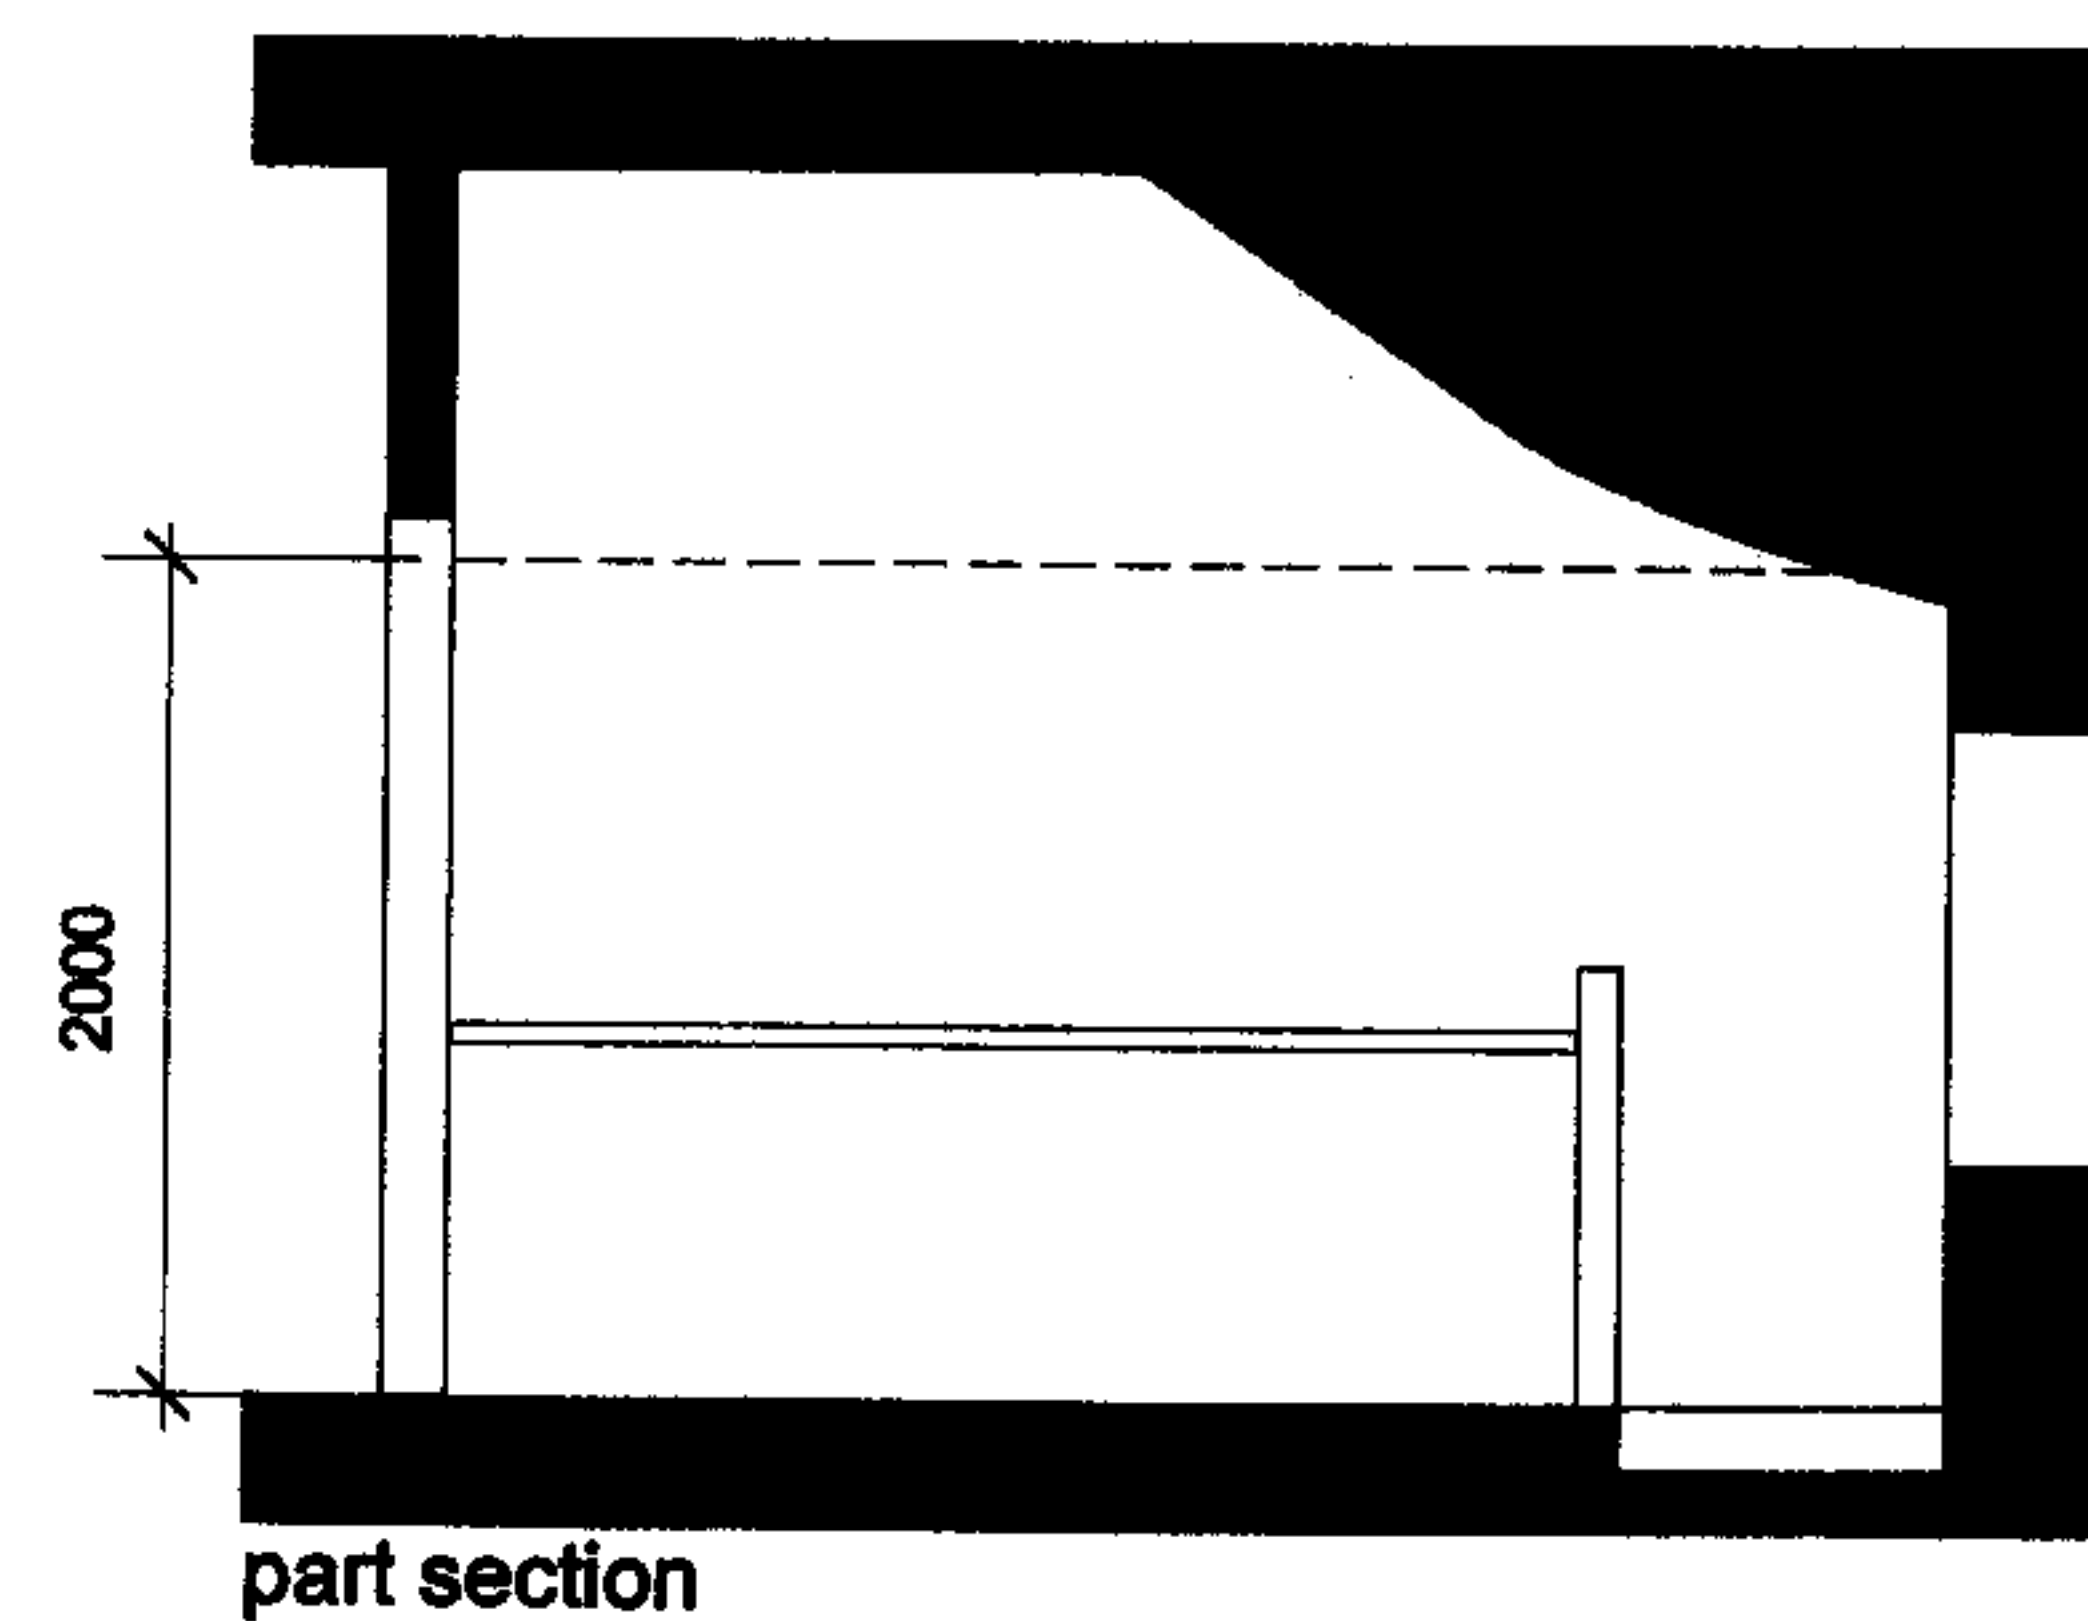


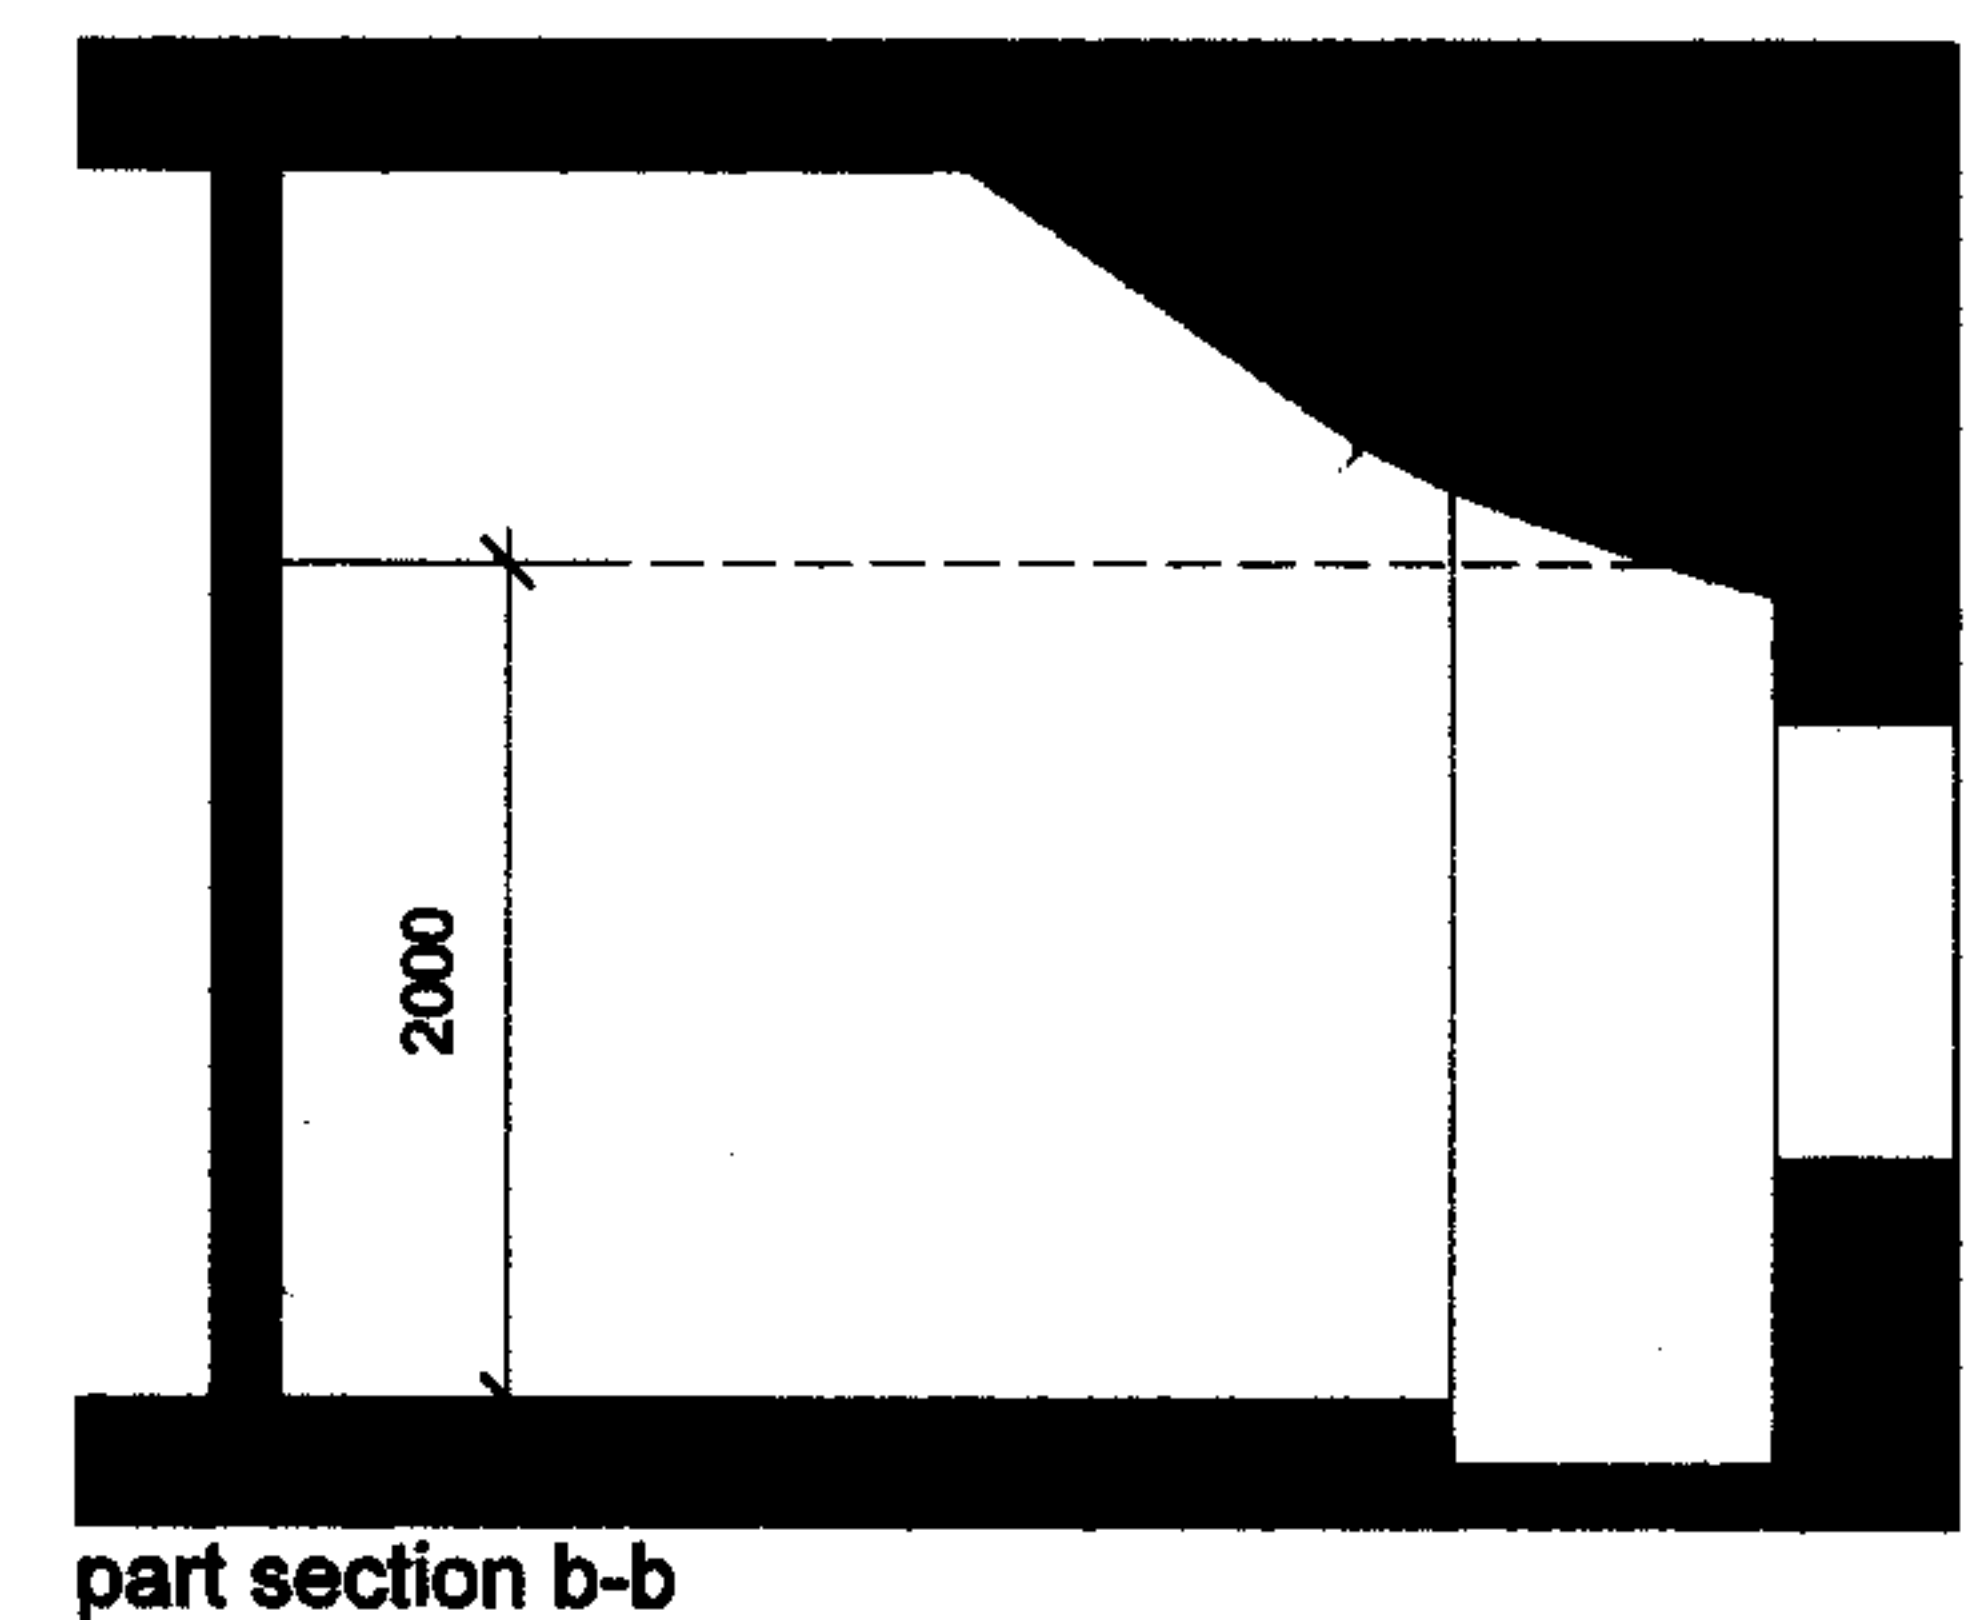
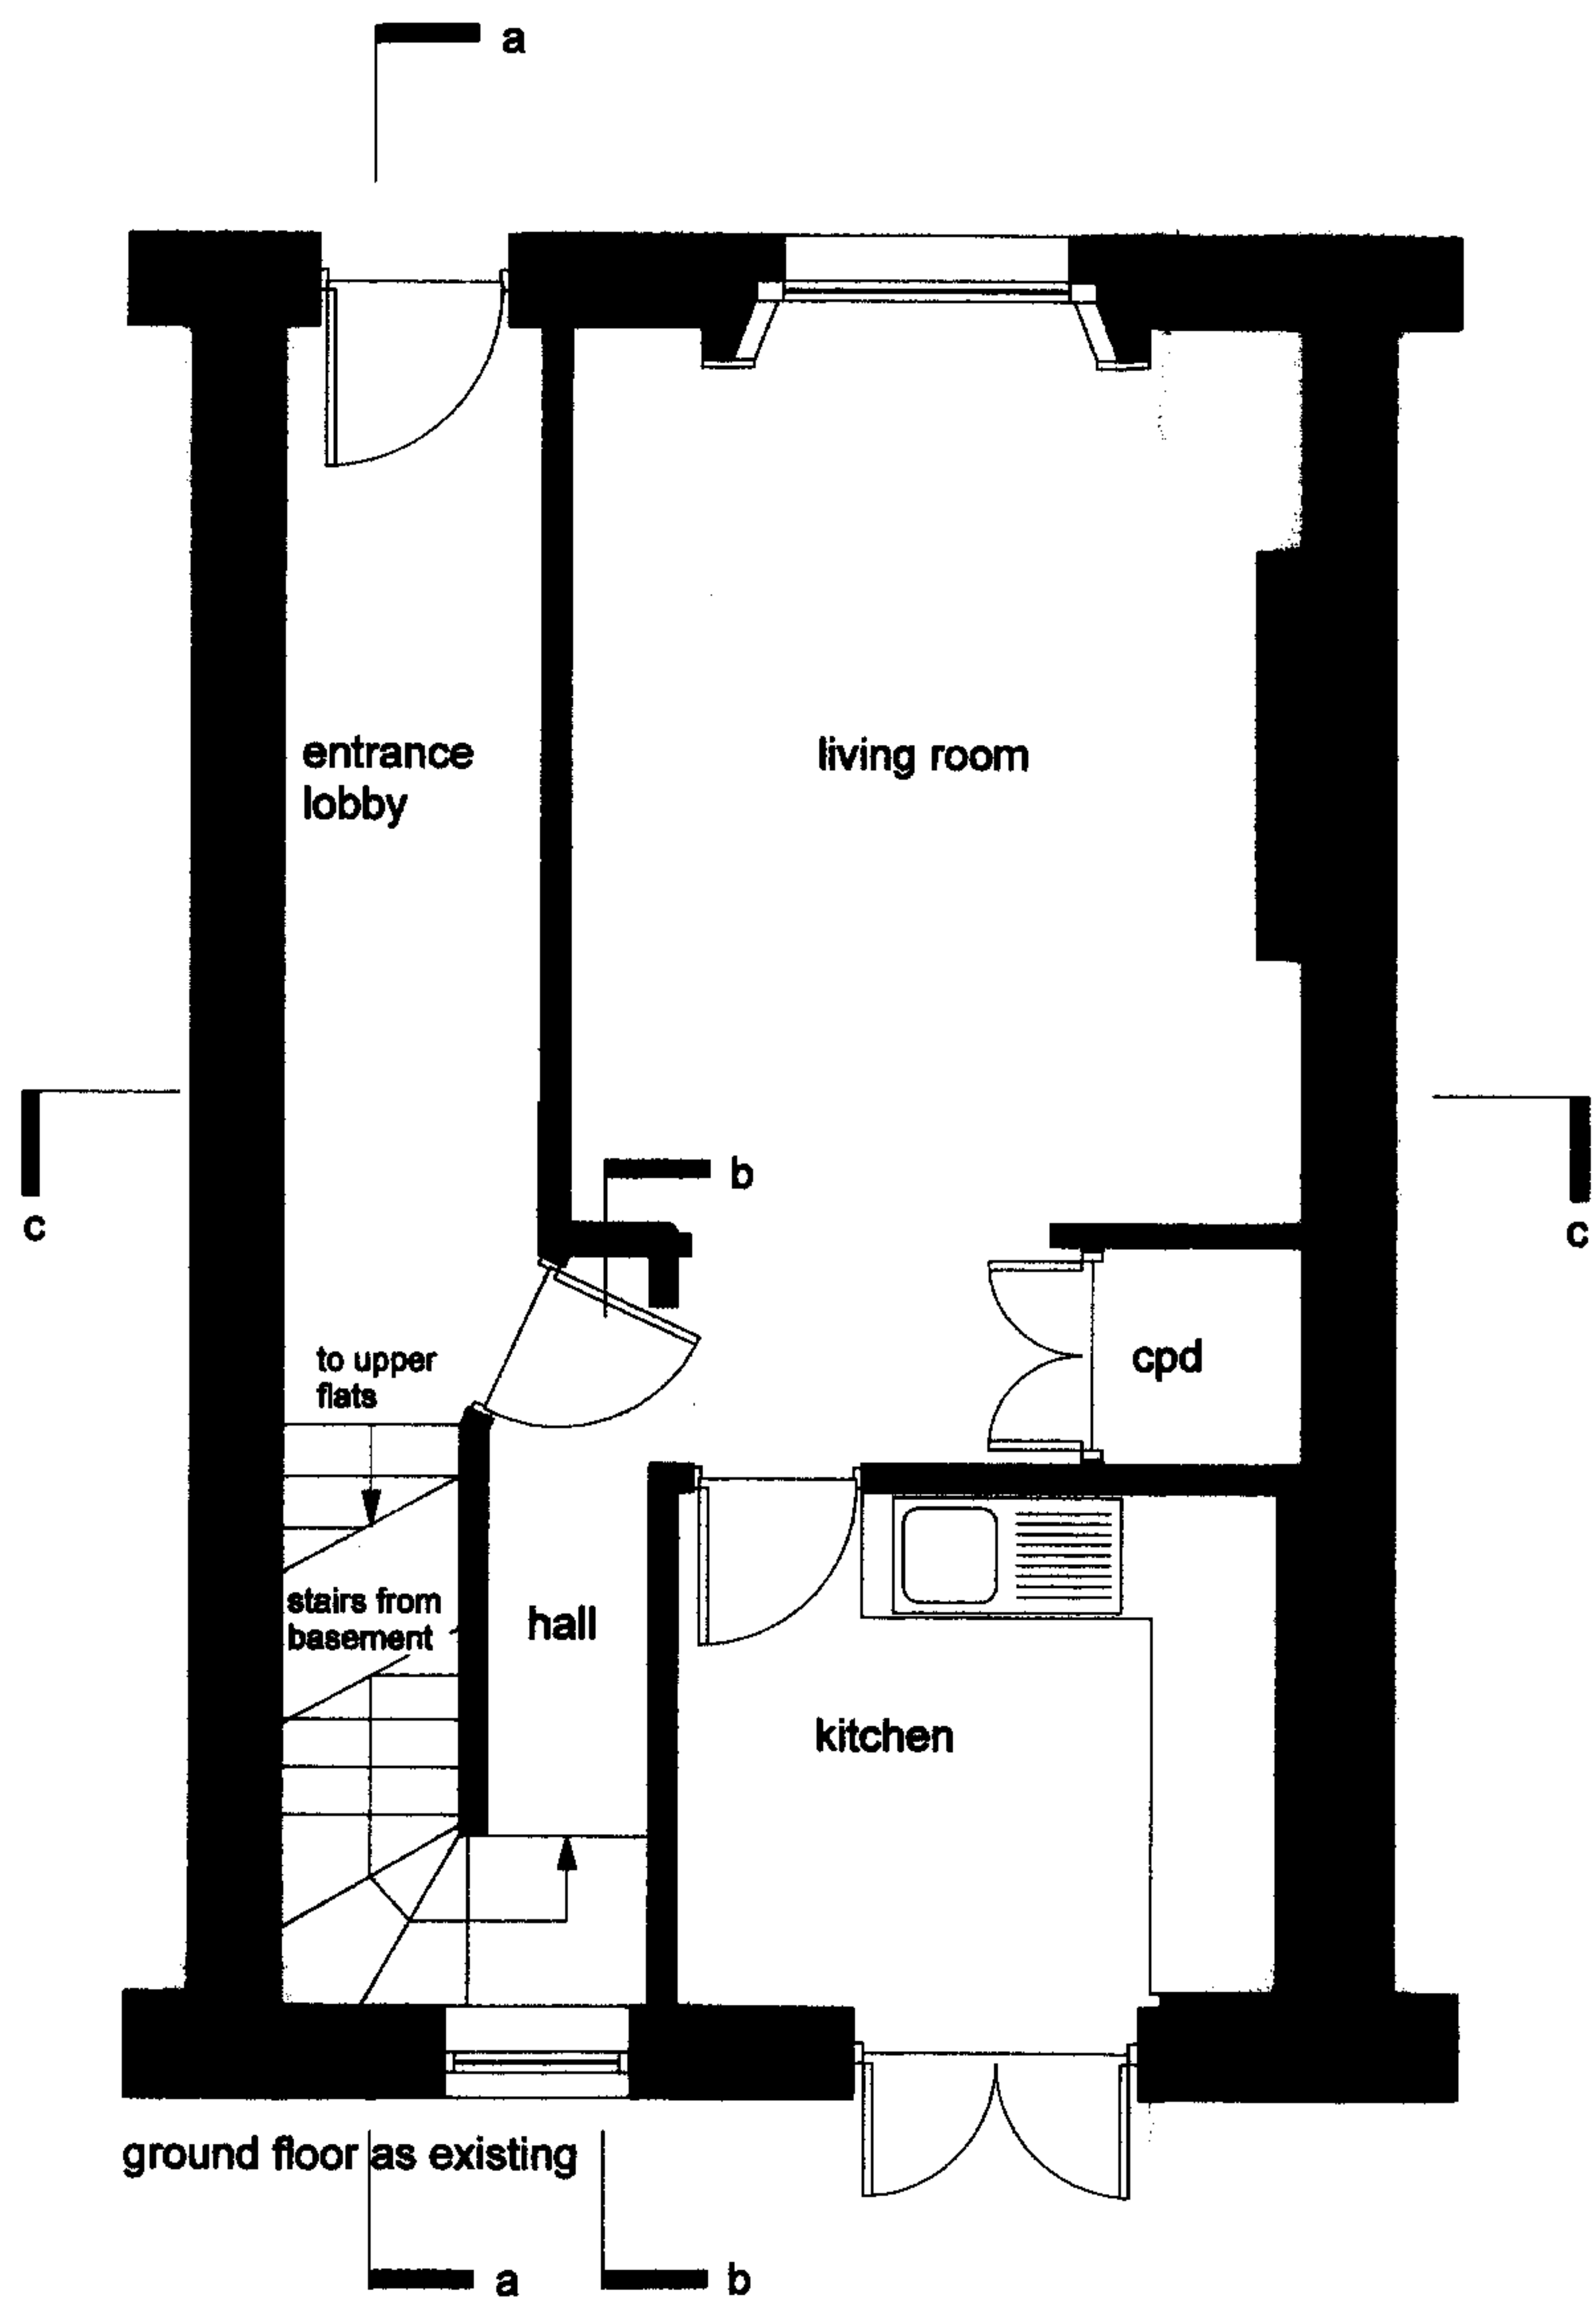


RECEIVED
30 OCT 2007






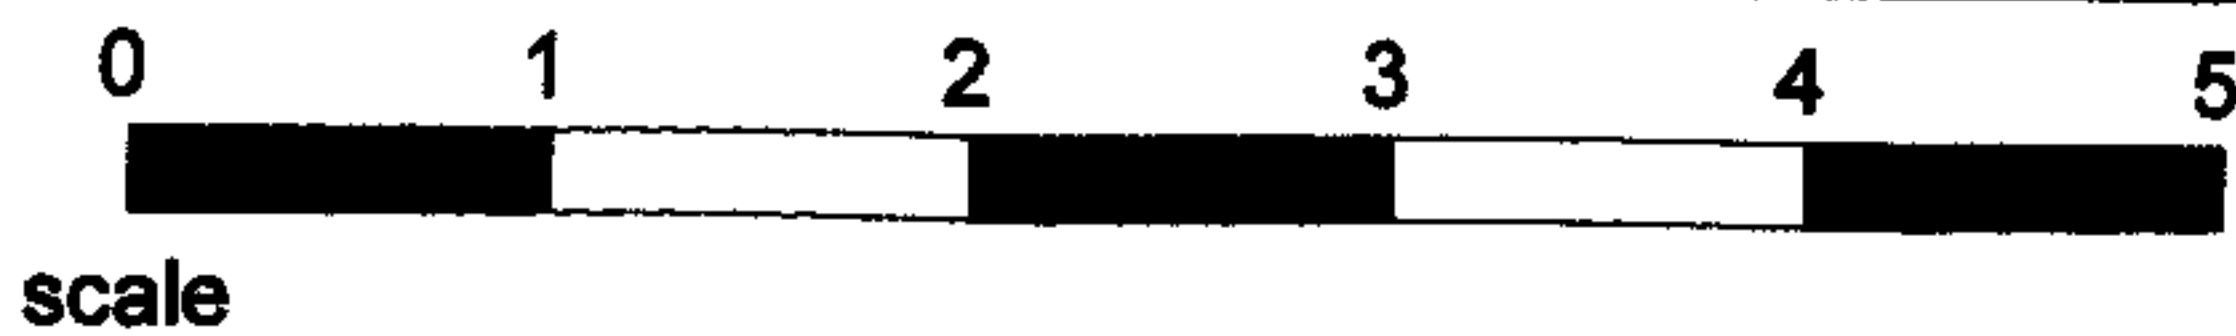


- a: layout revisions to client comments. date: 22/08/07
- b: layout revisions to client comments. date: 02/09/07
- c: additional kitchen elevation added. date: 09/10/07
- d: notes added to planners request. date: 29/10/07

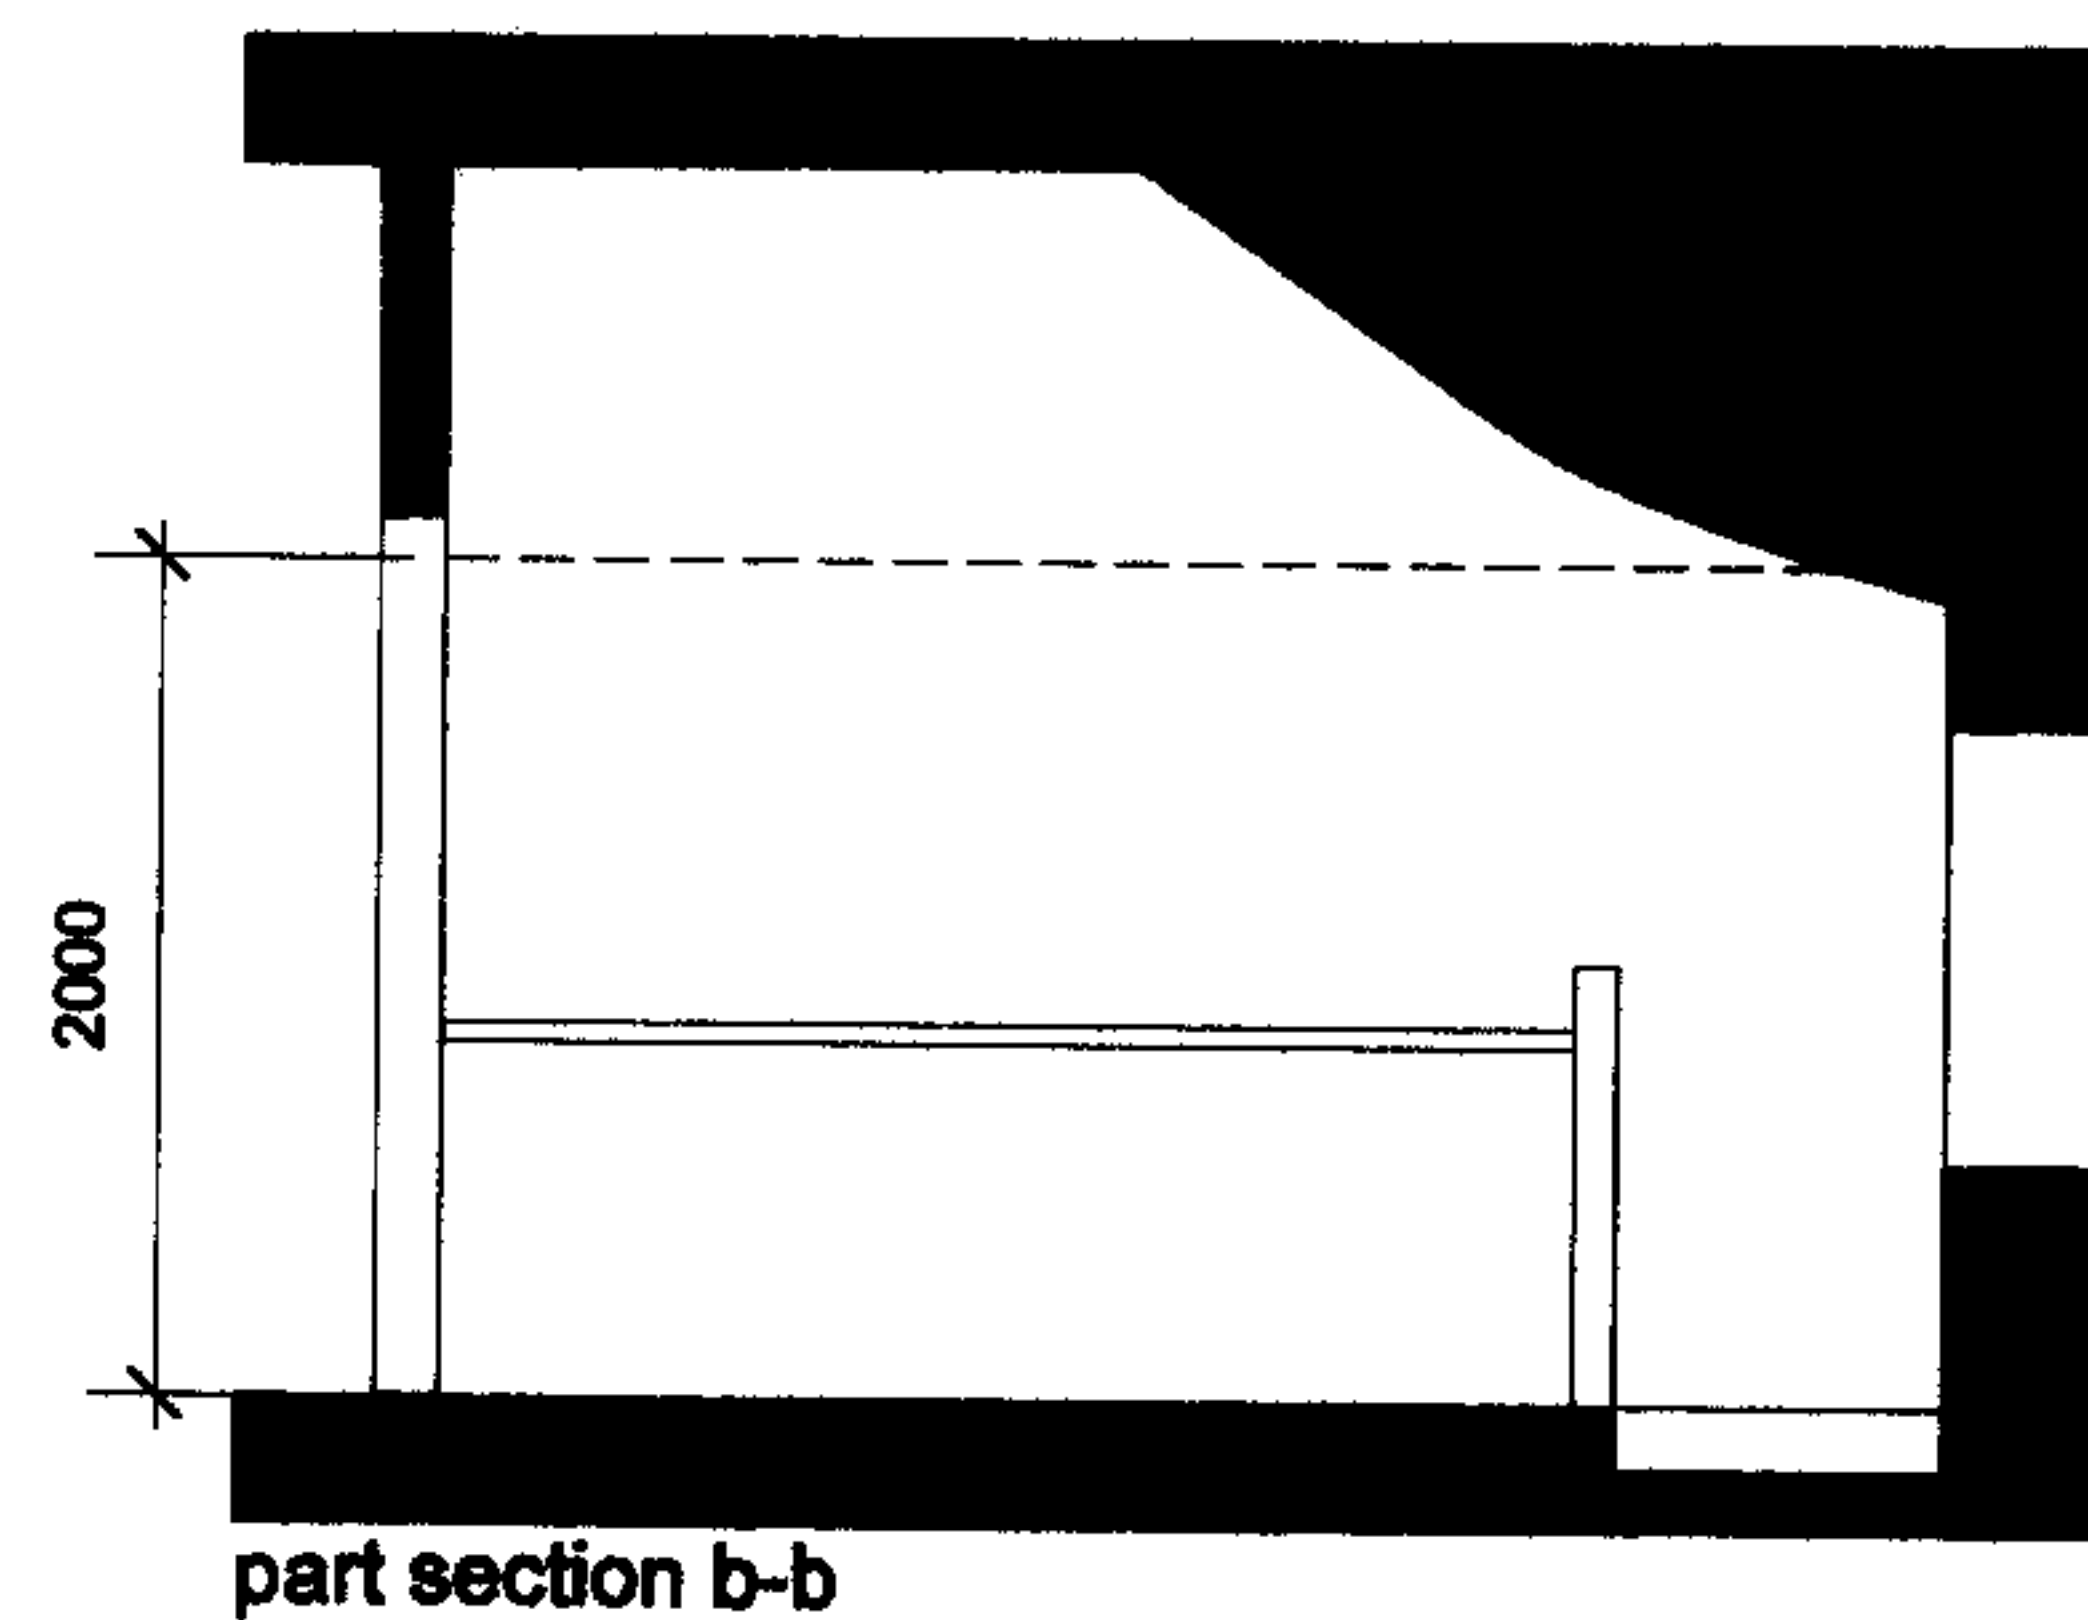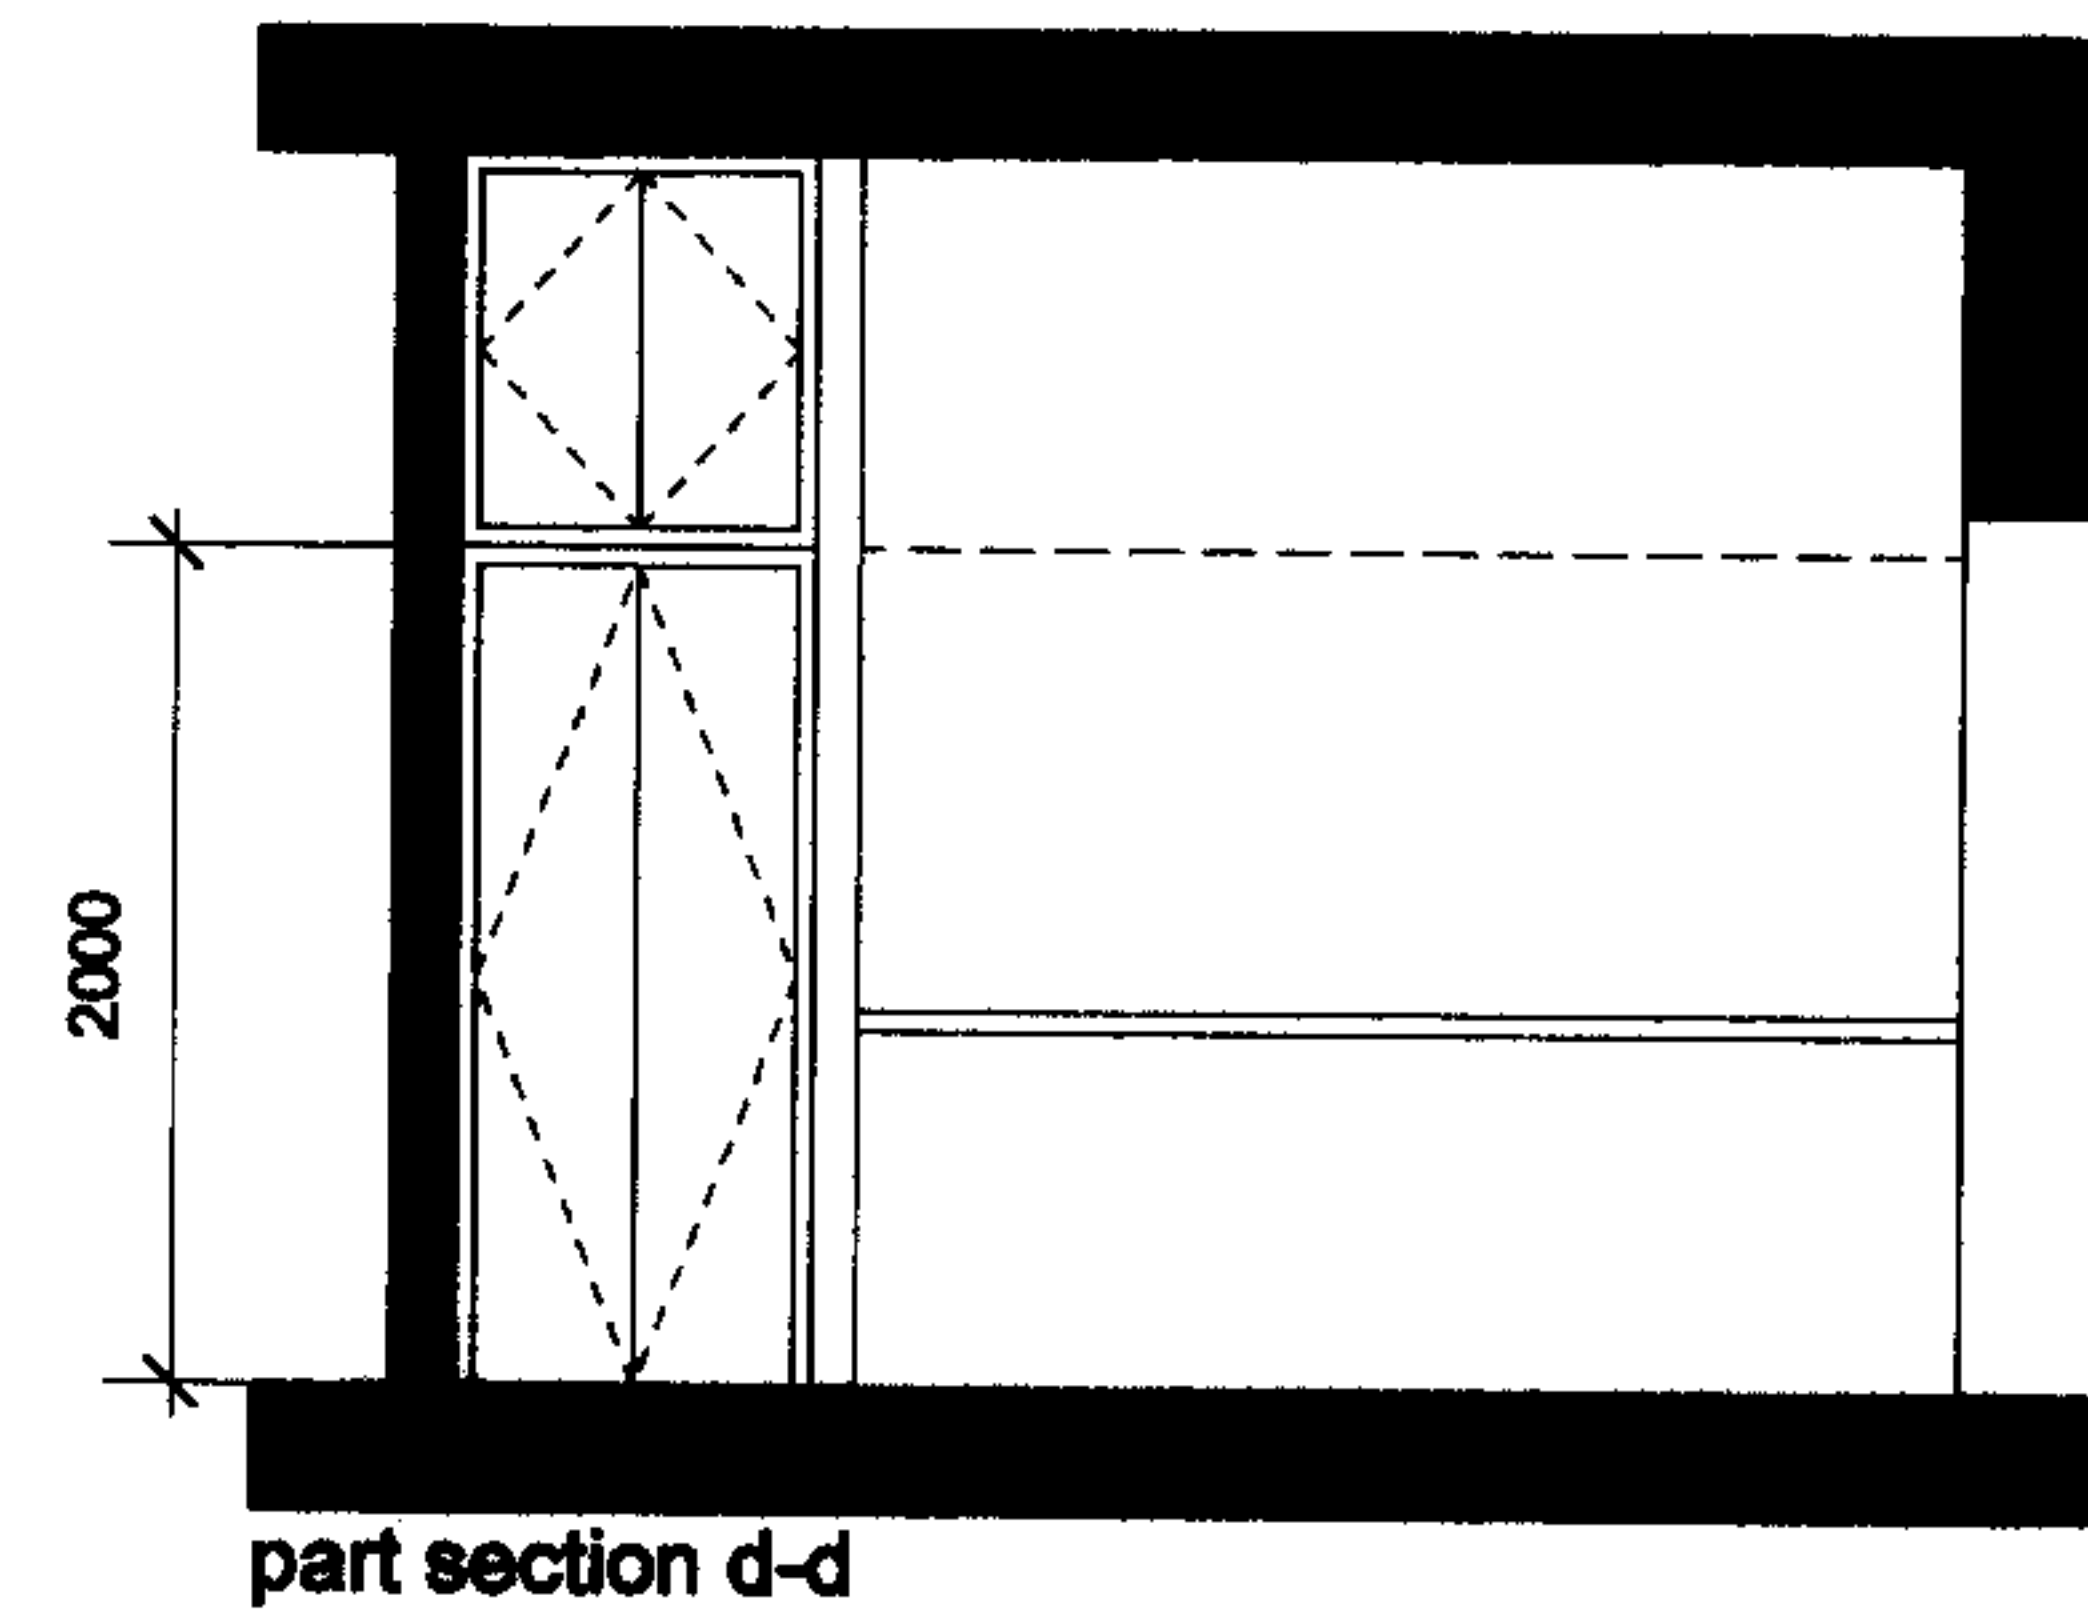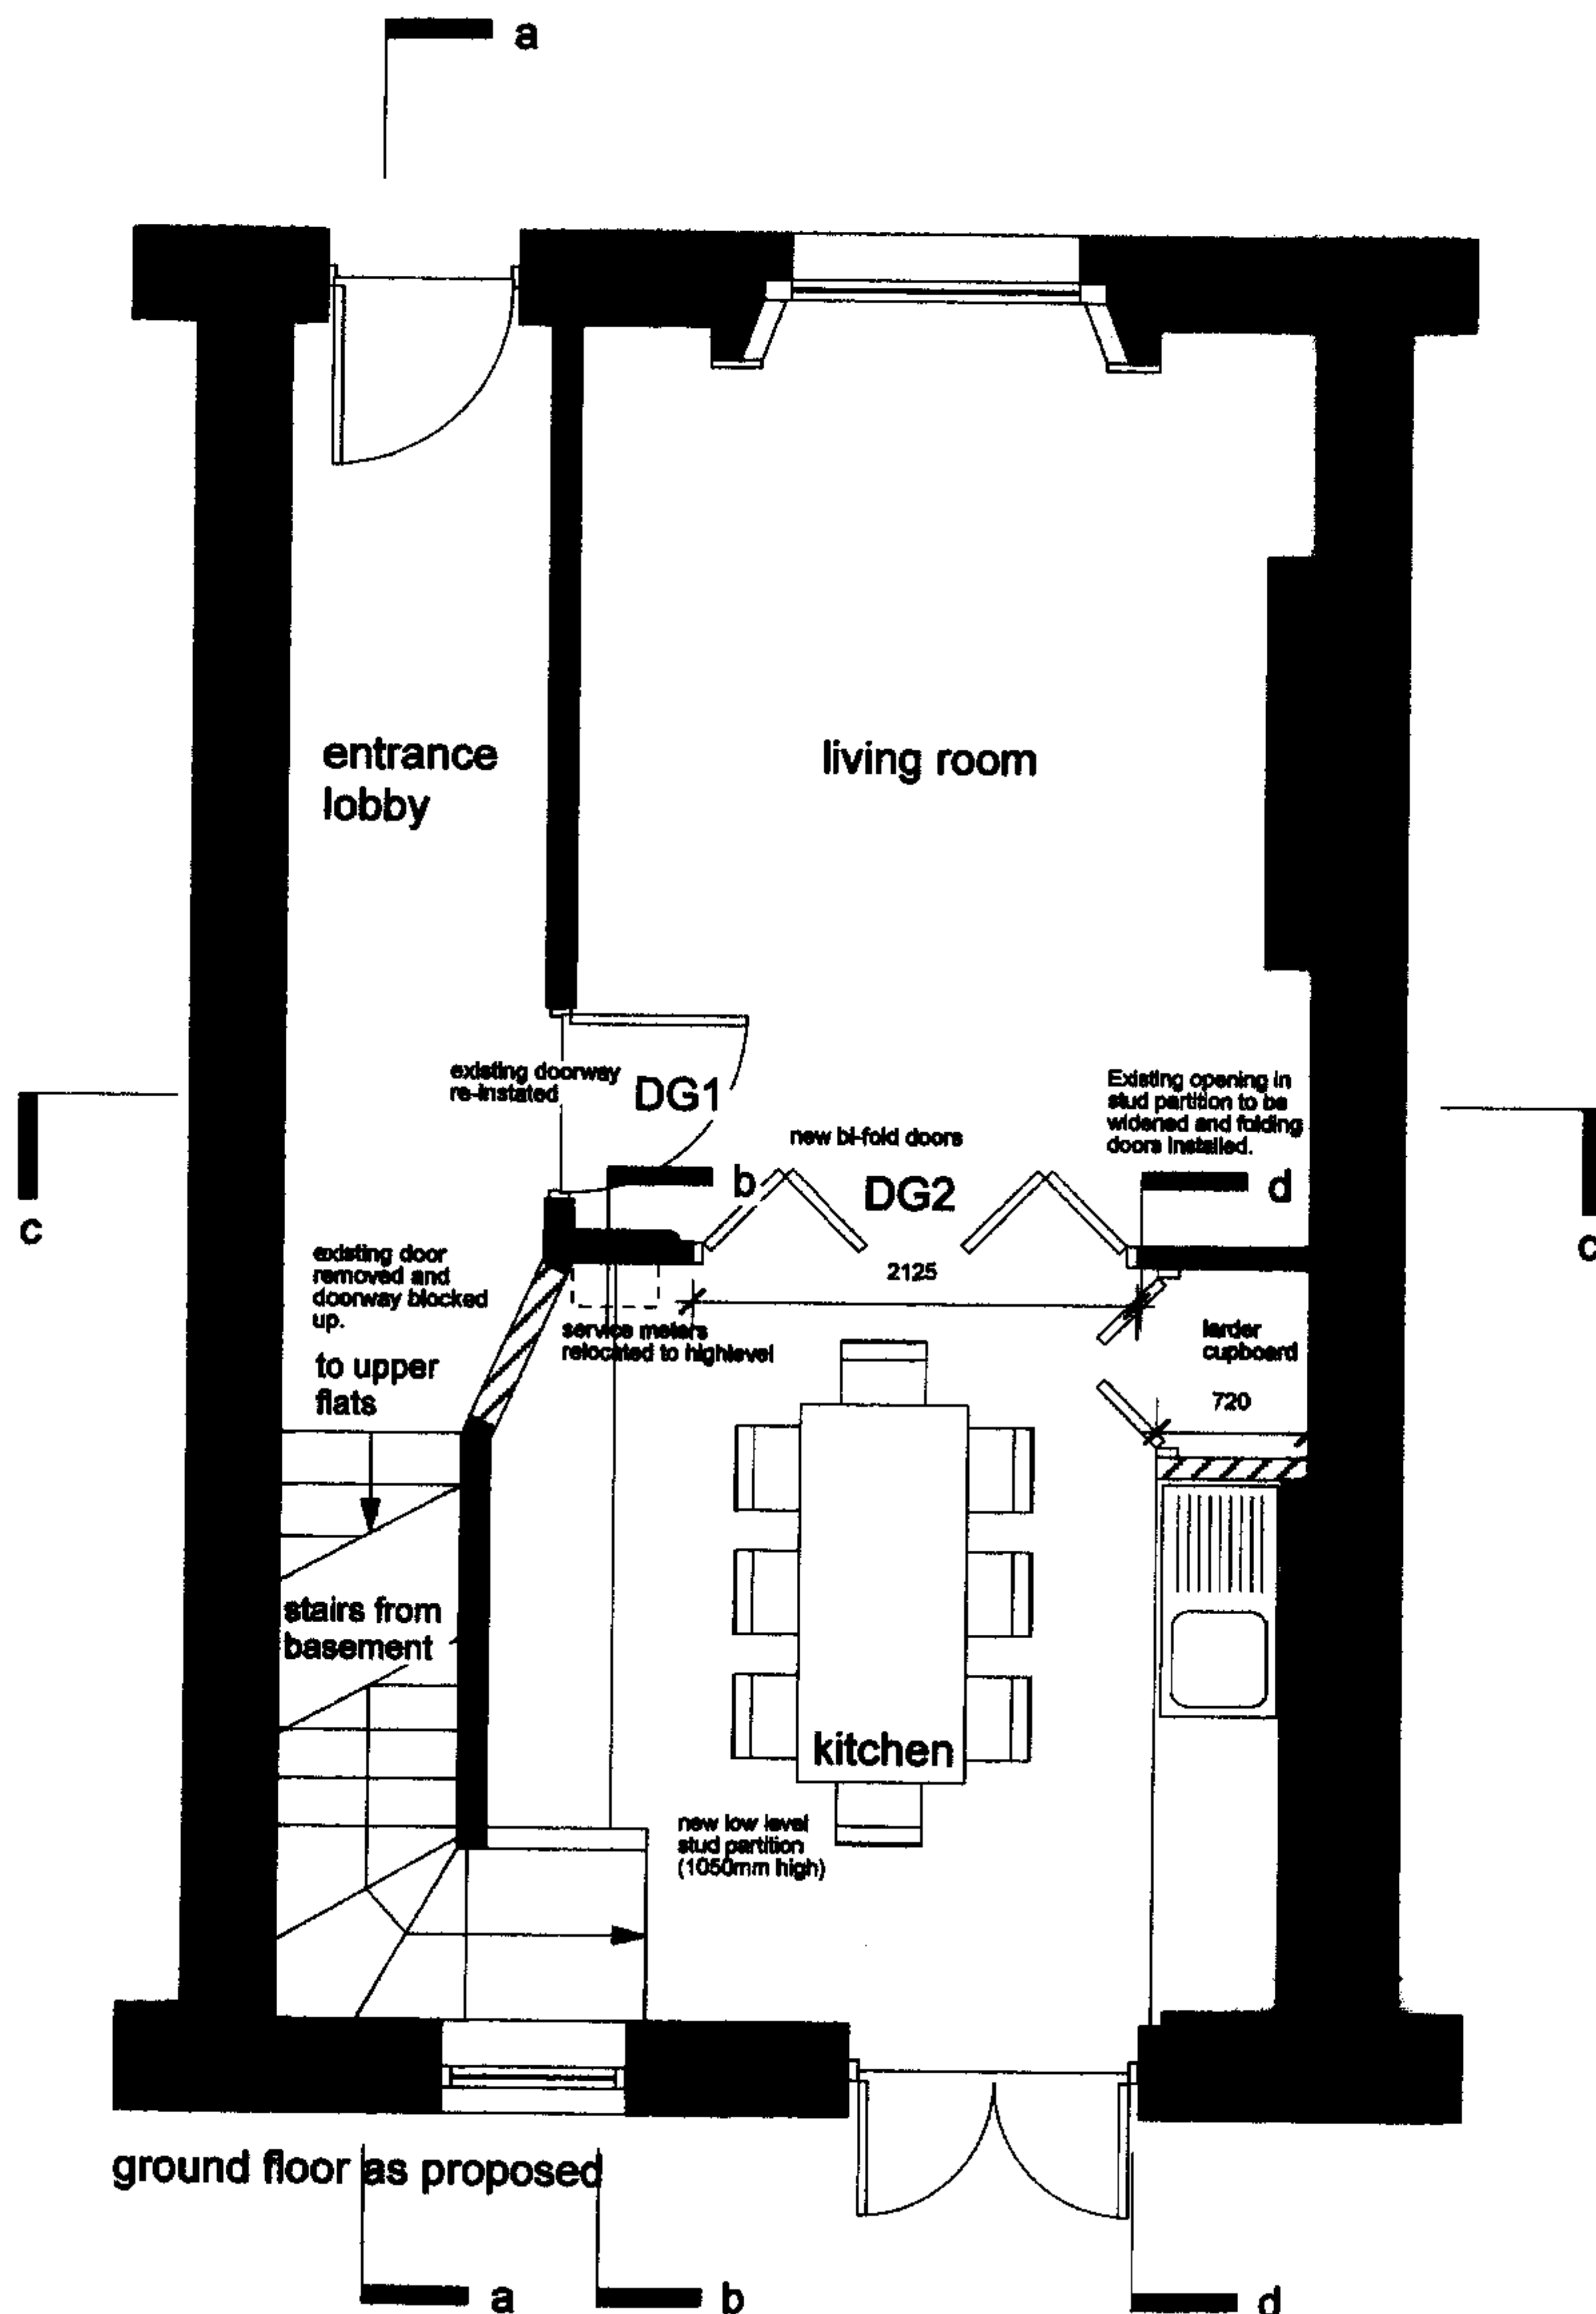


RECEIVED
30 OCT 2007



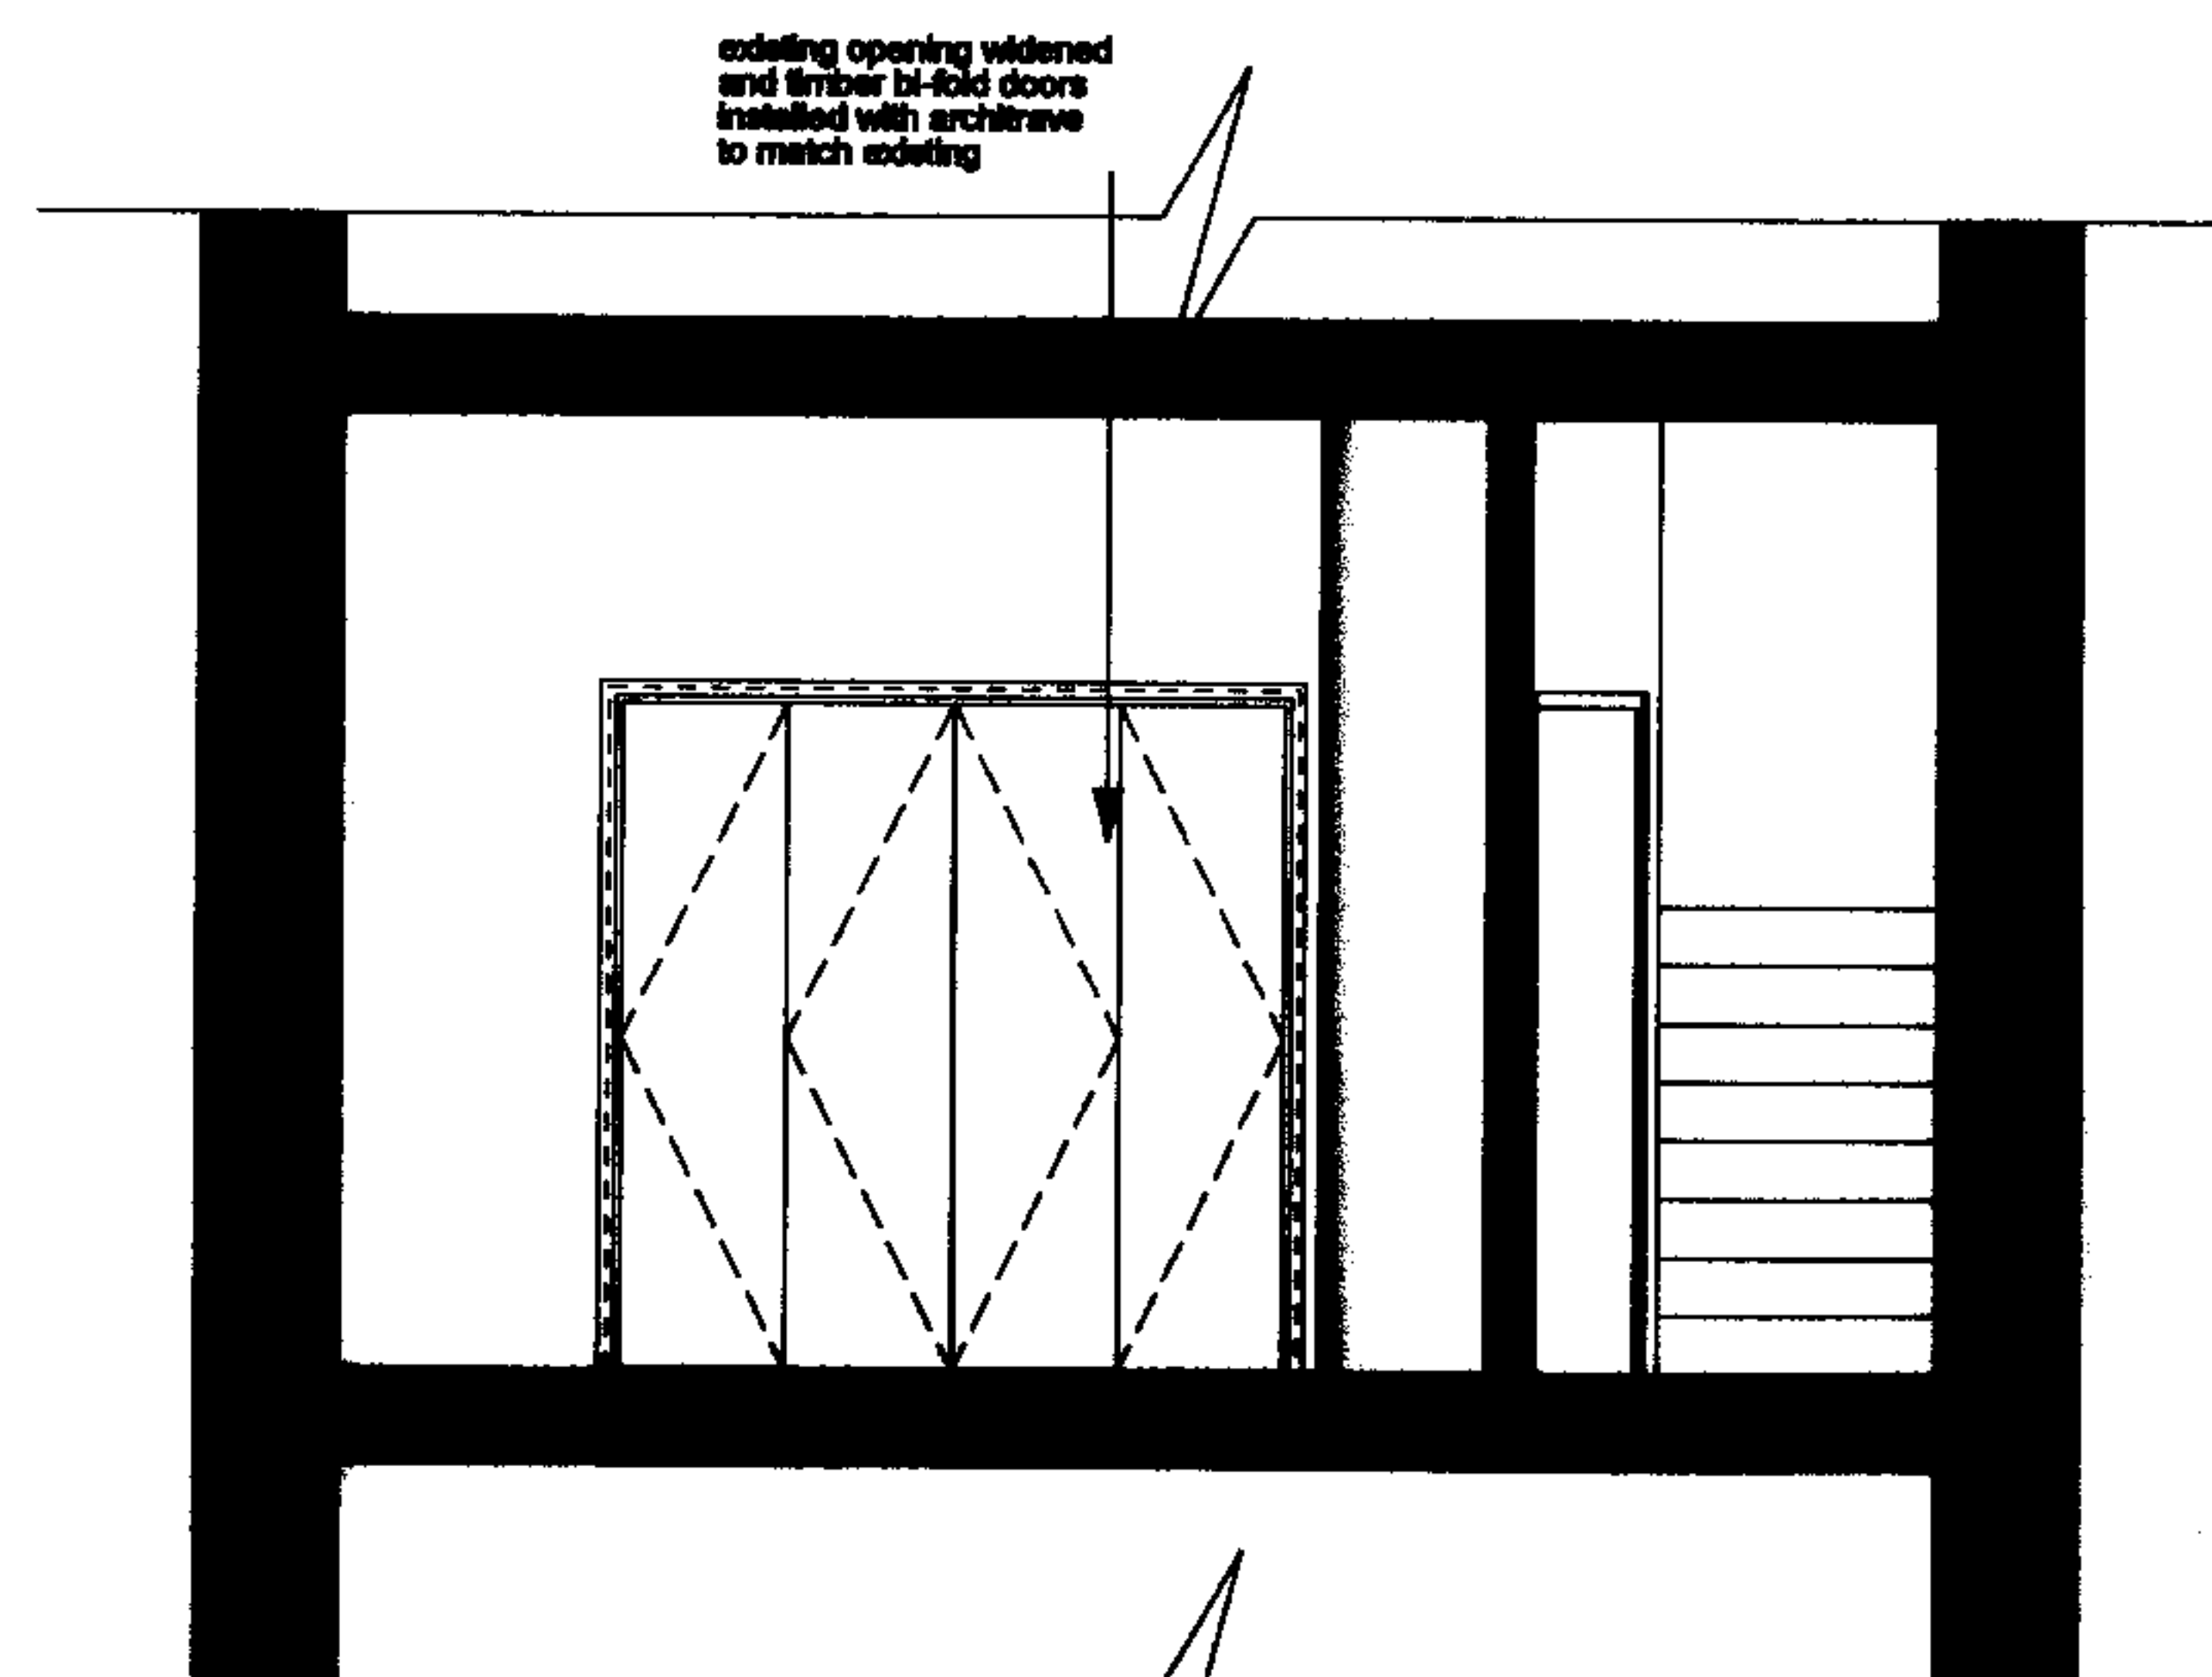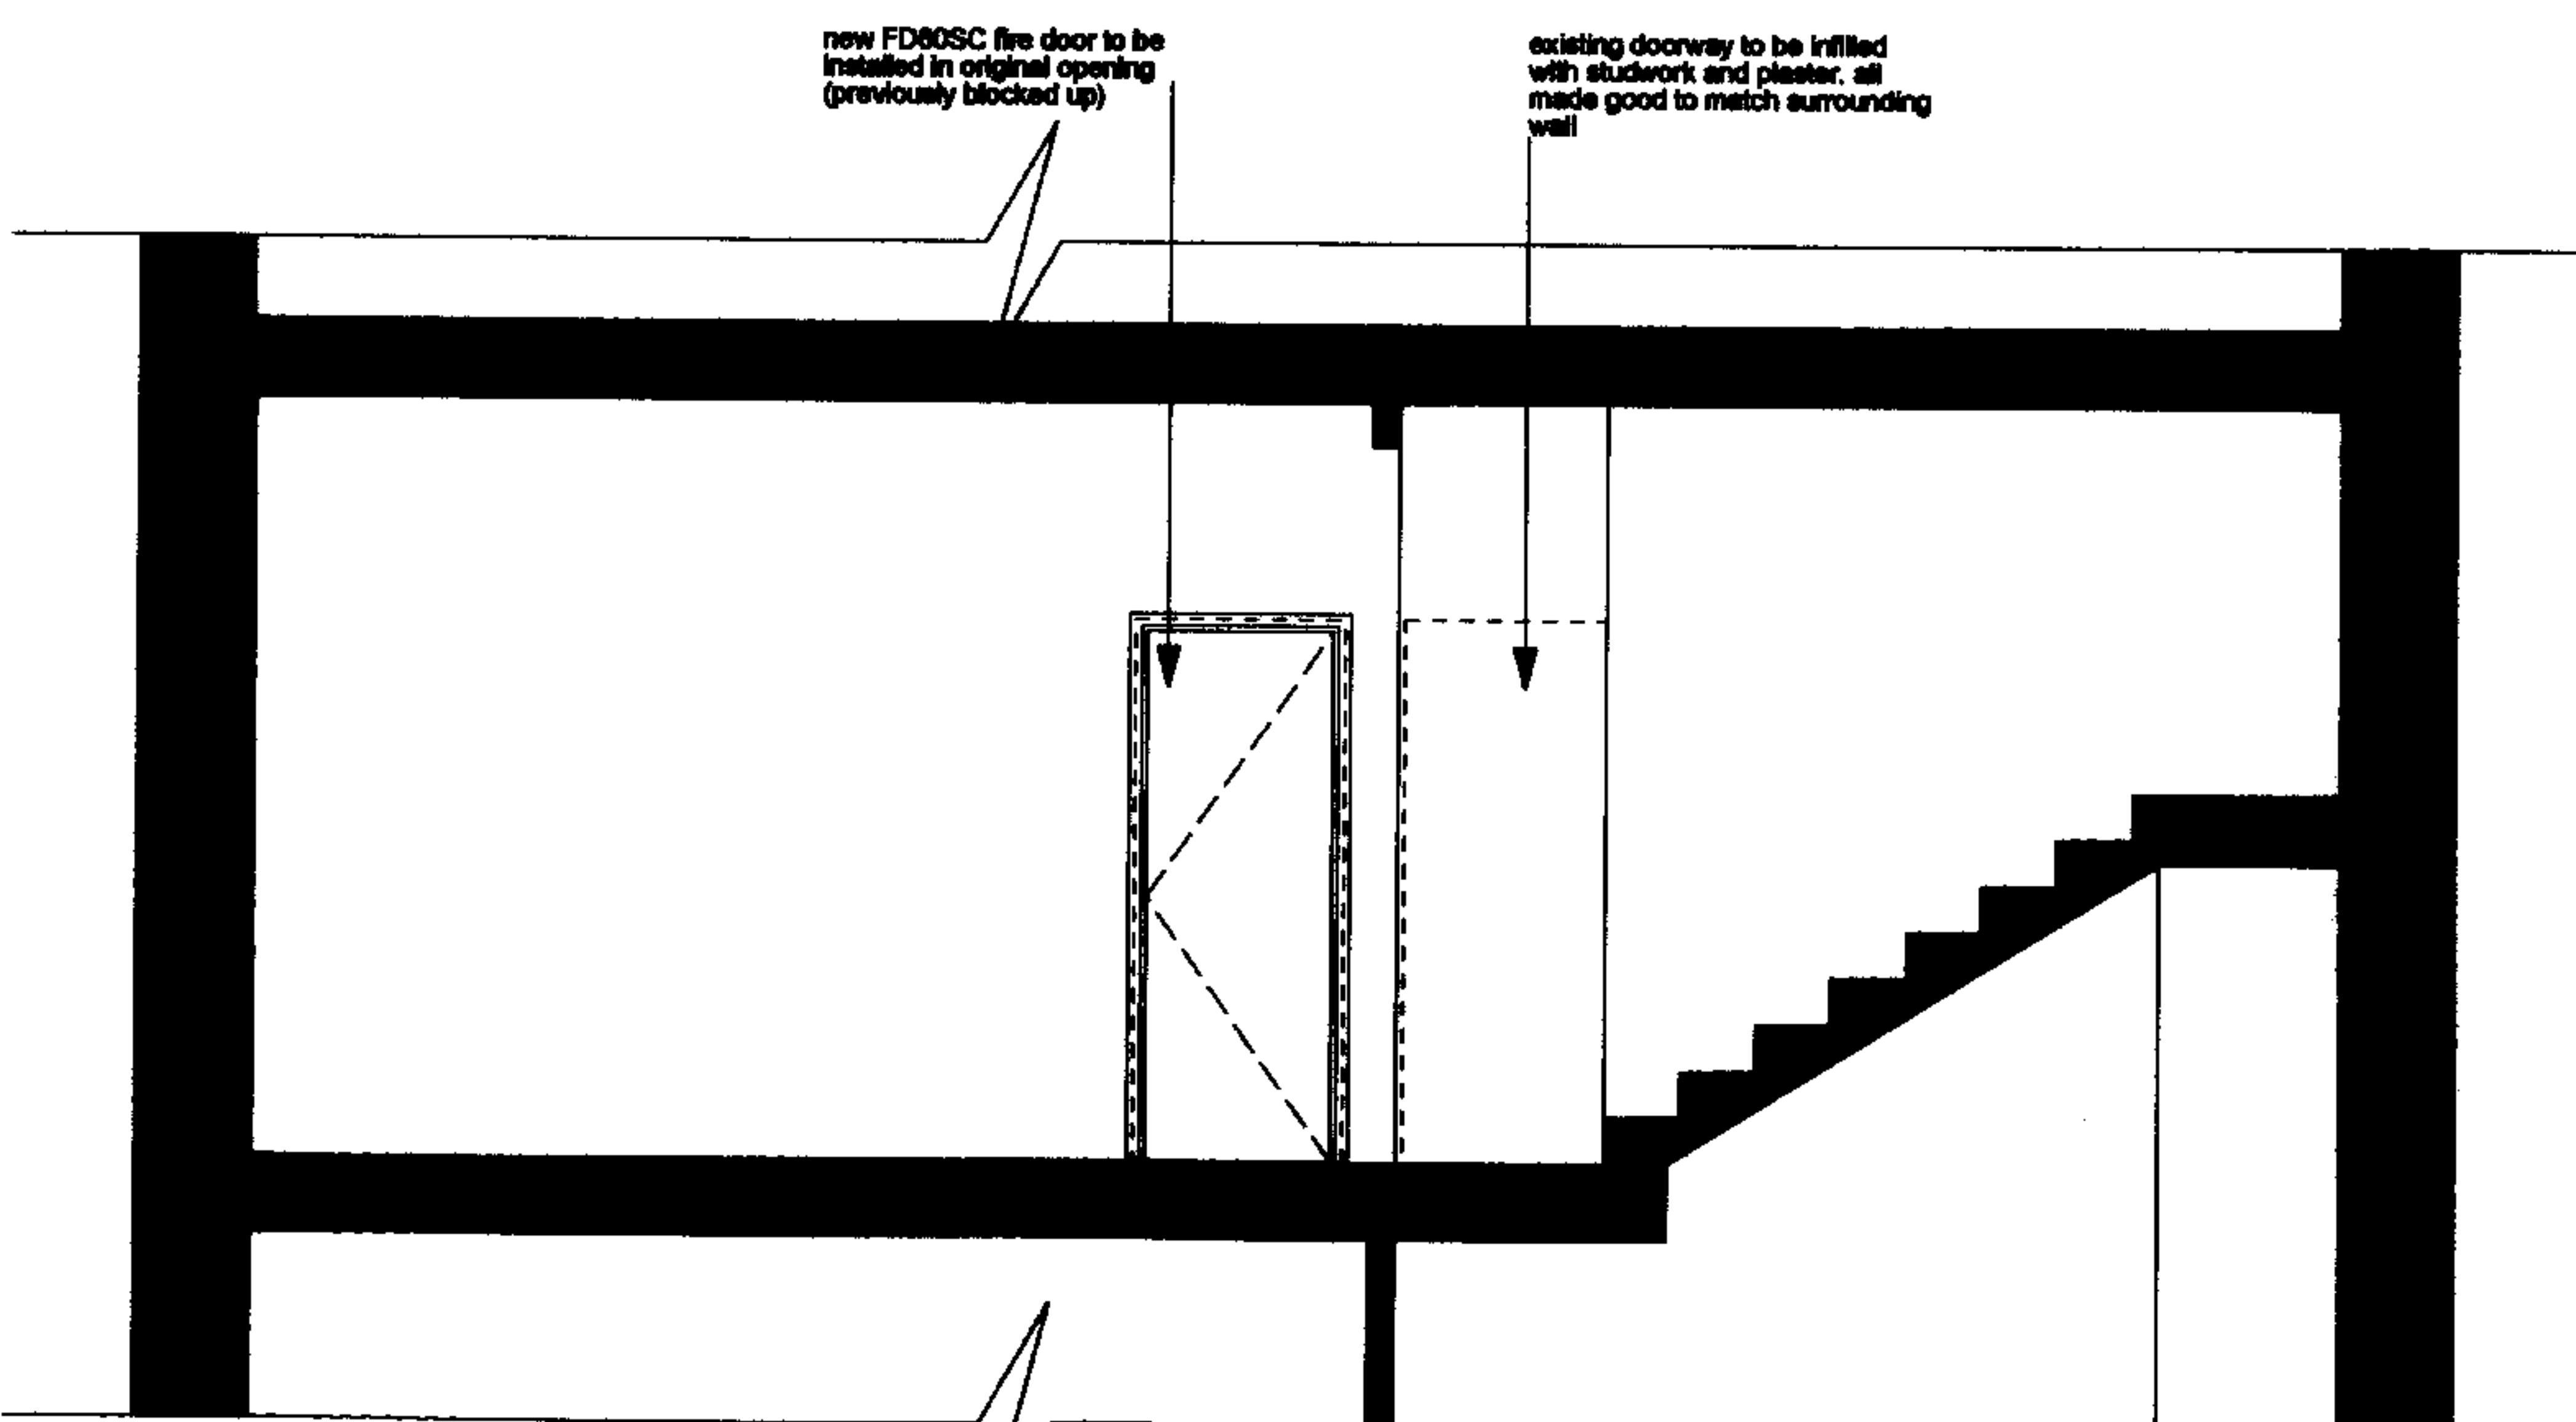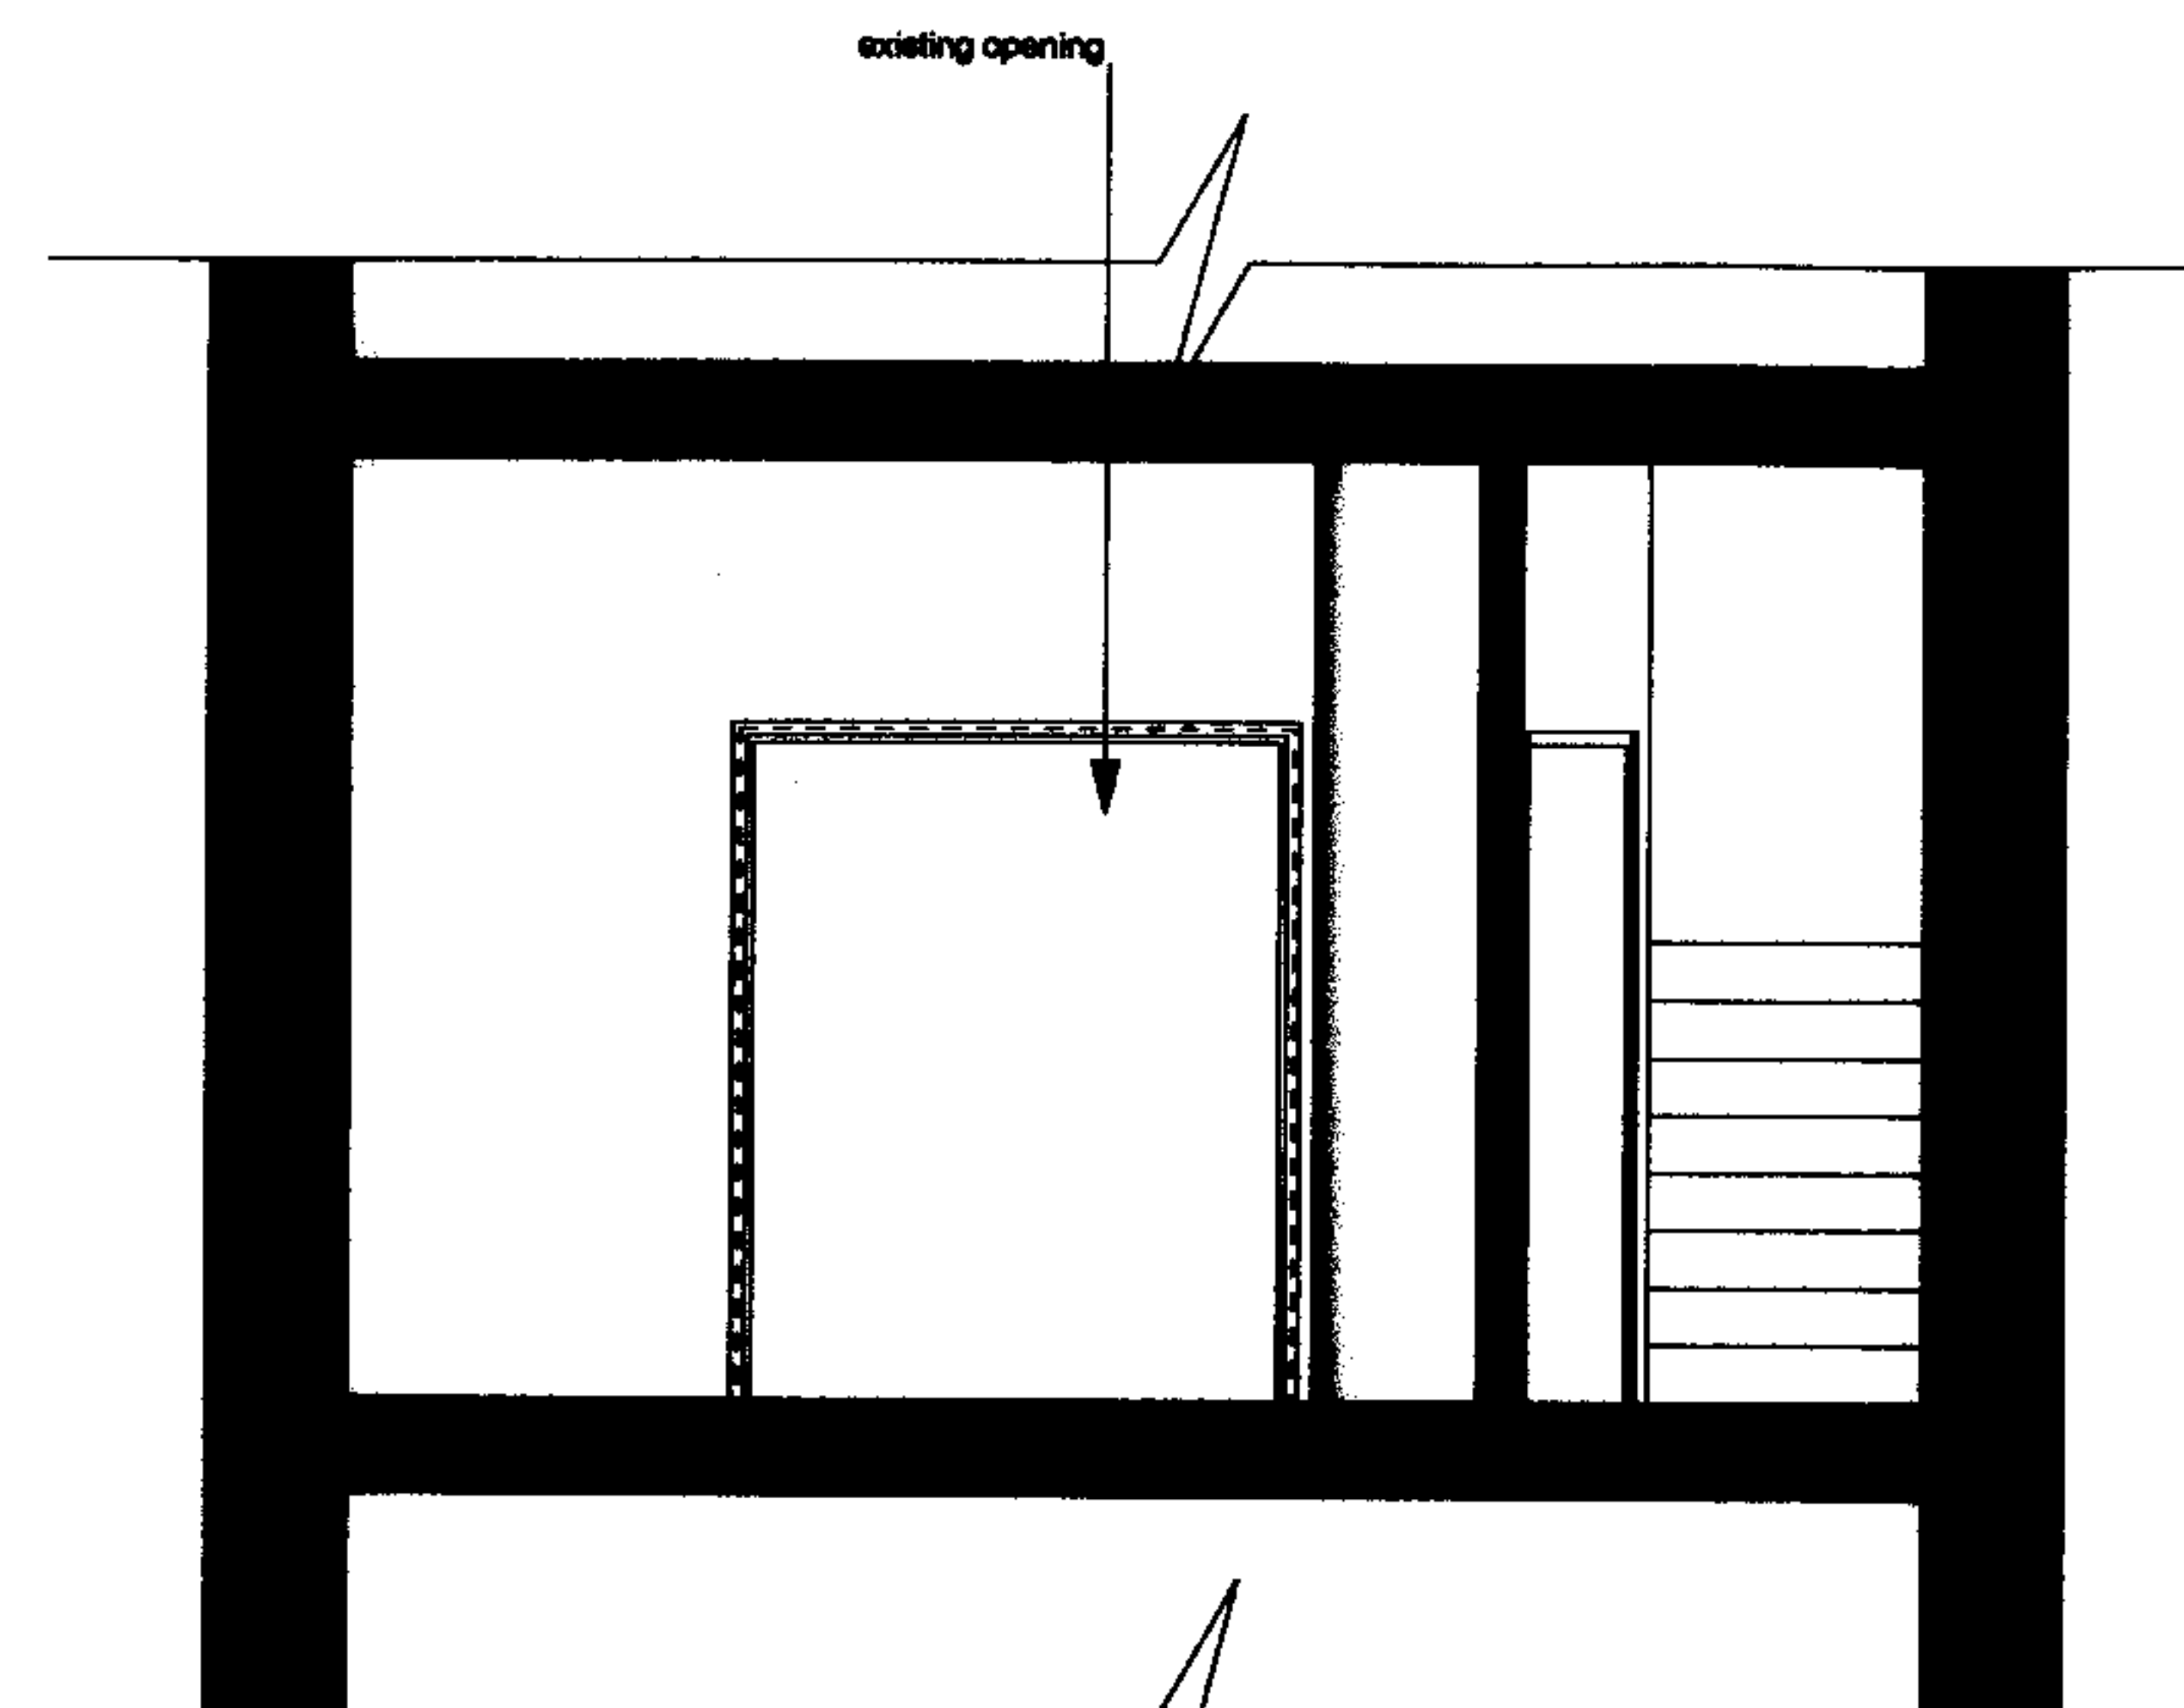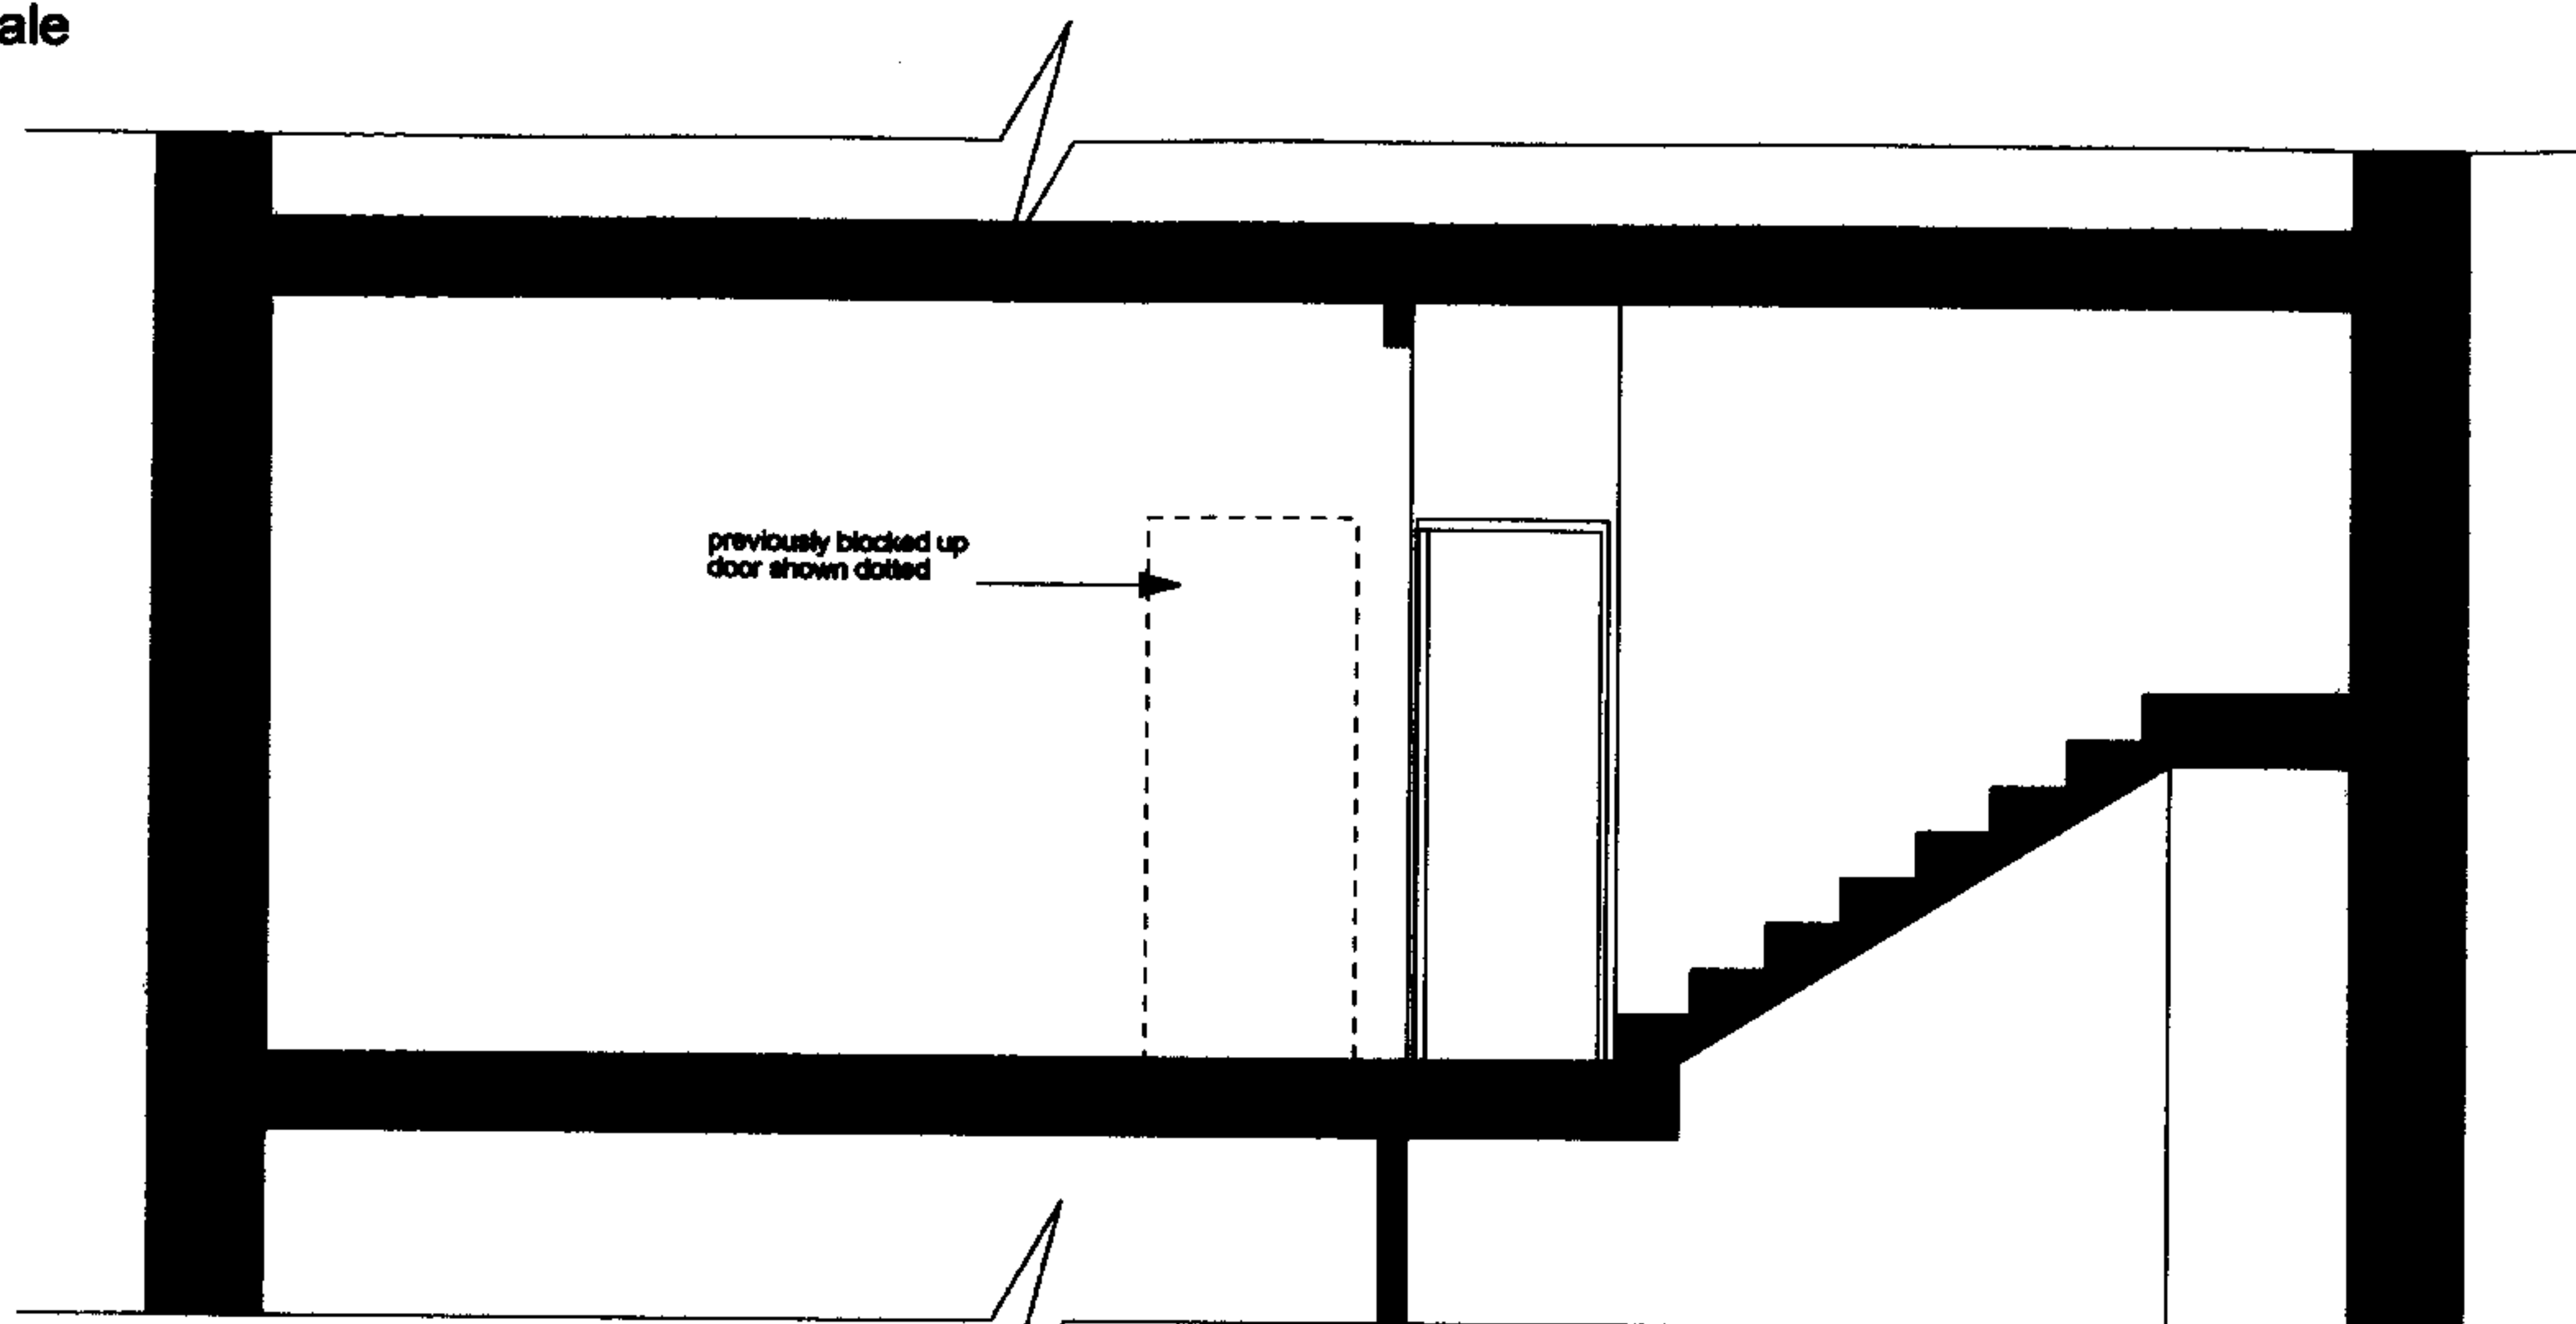


RECEIVED
30 OCT 2007



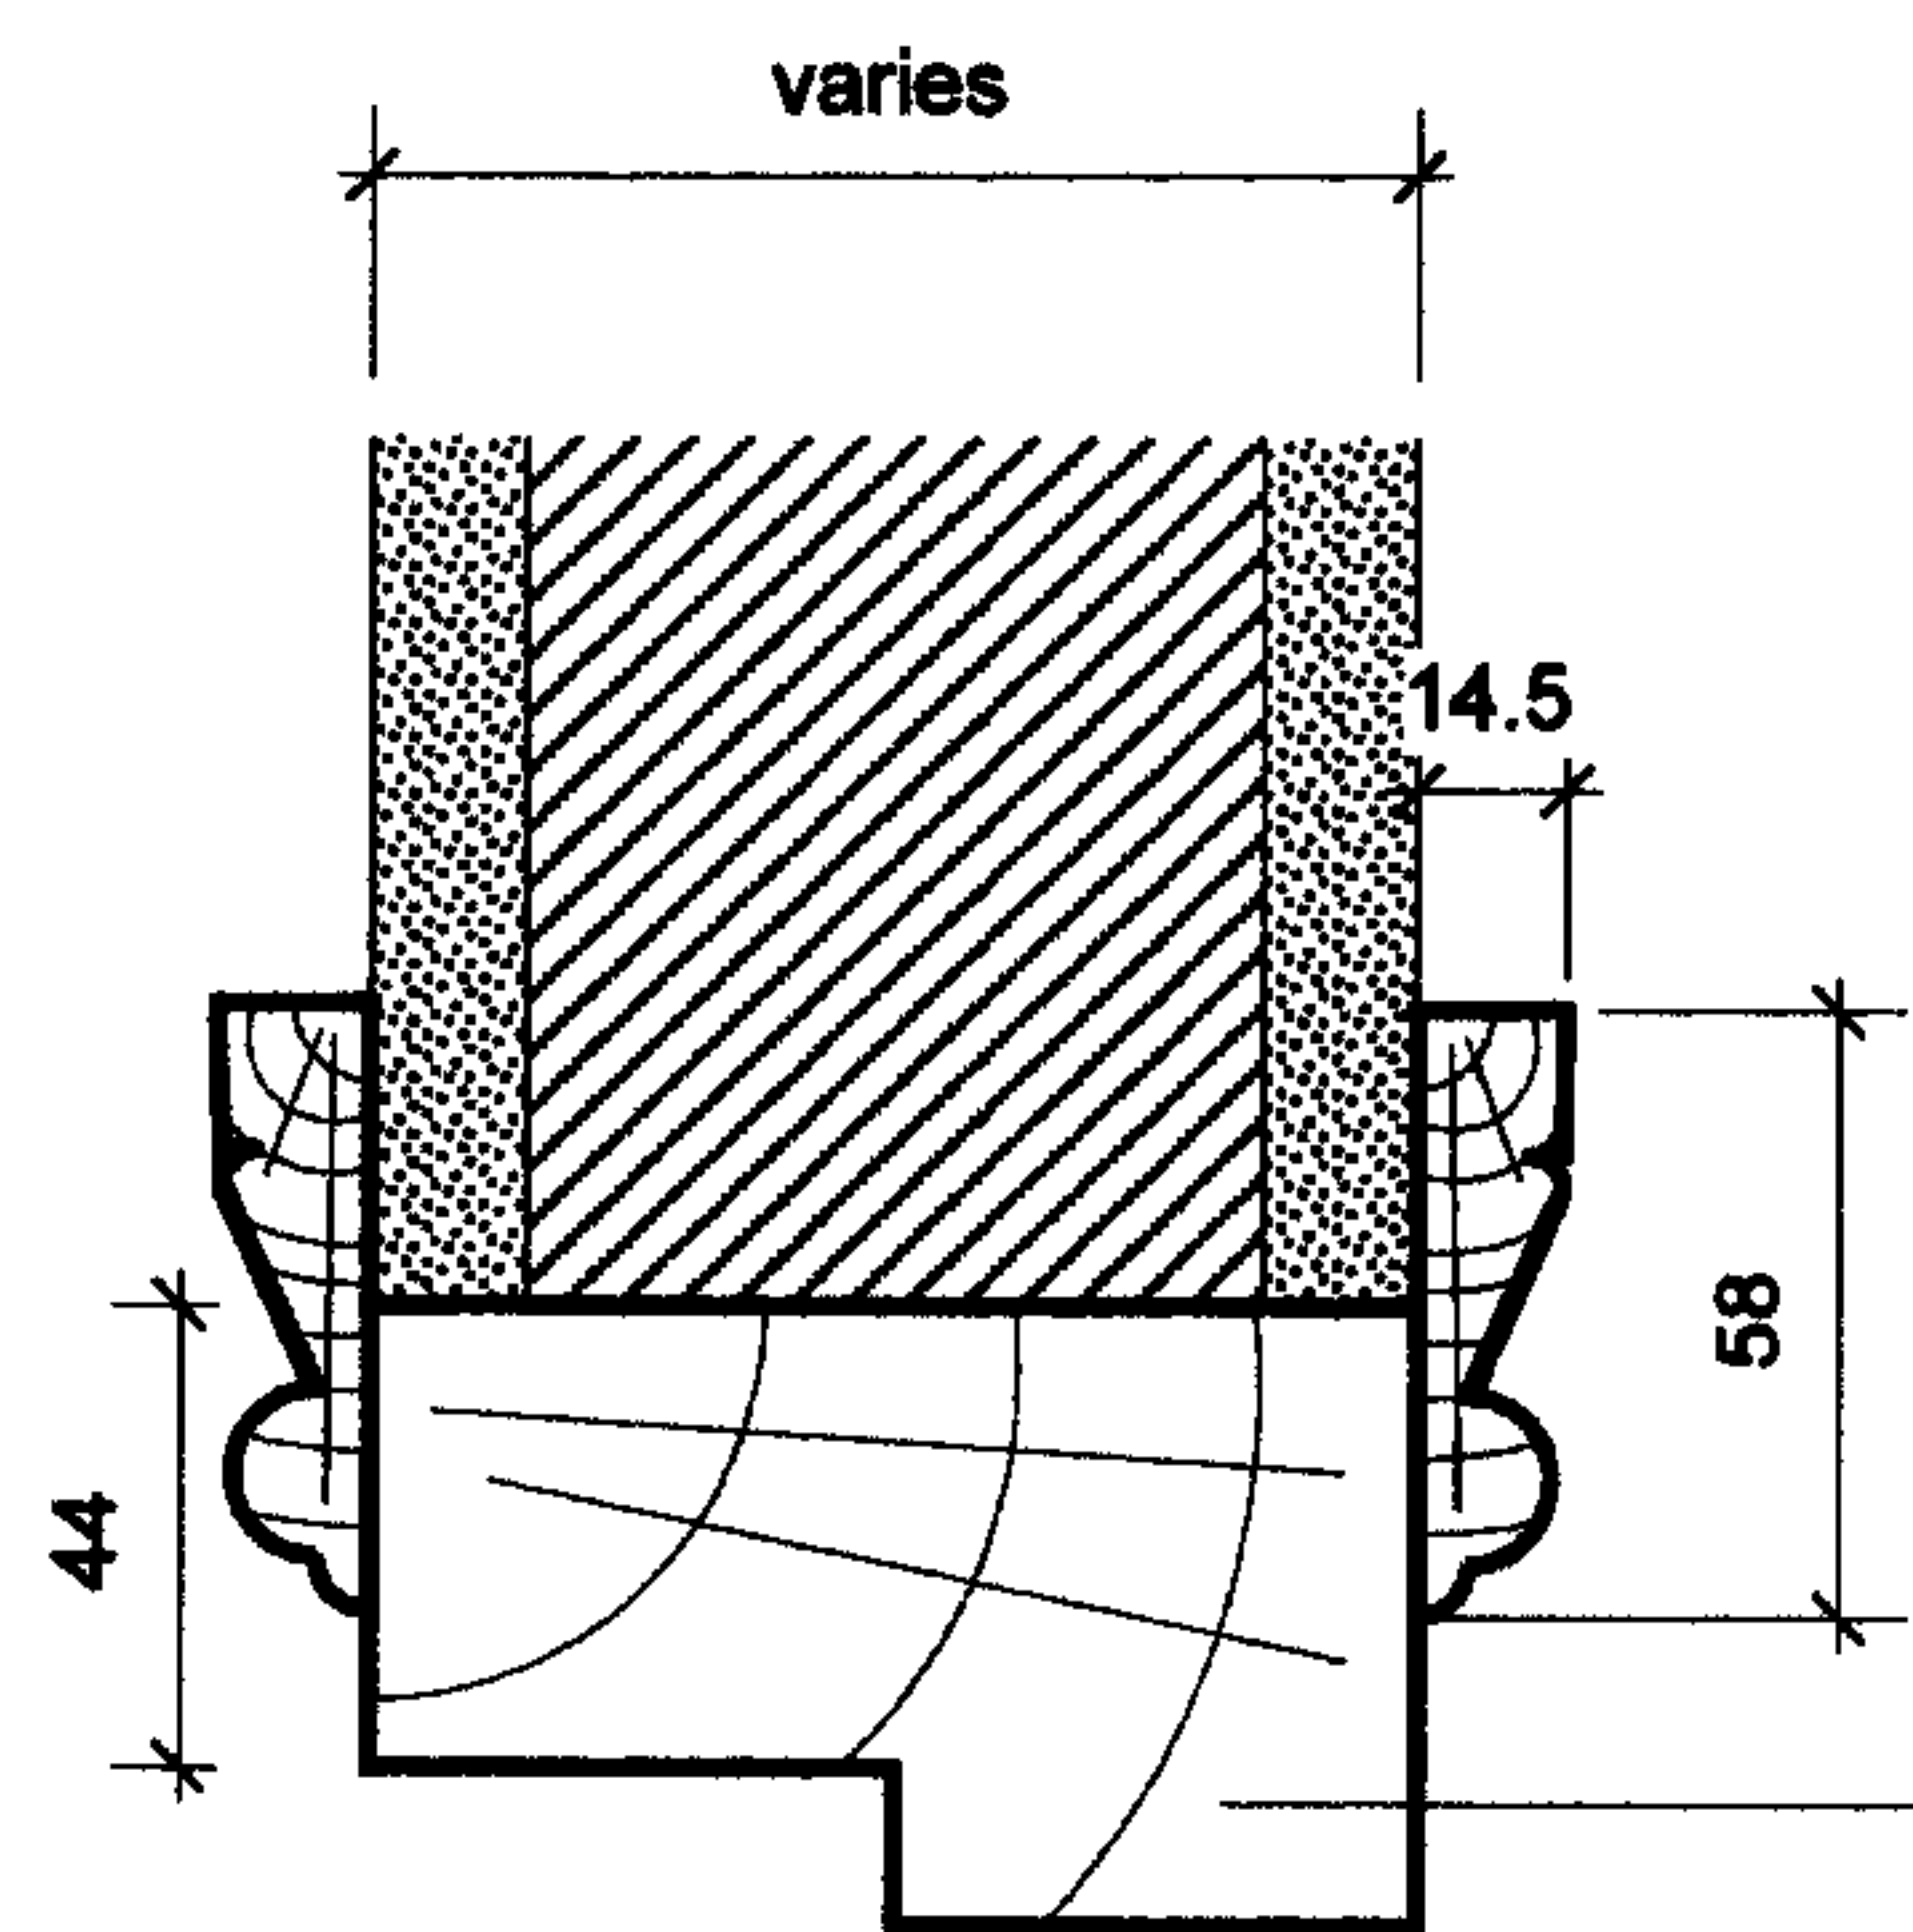


typical door jamb and head. scale 1:2

white painted frame
and architrave

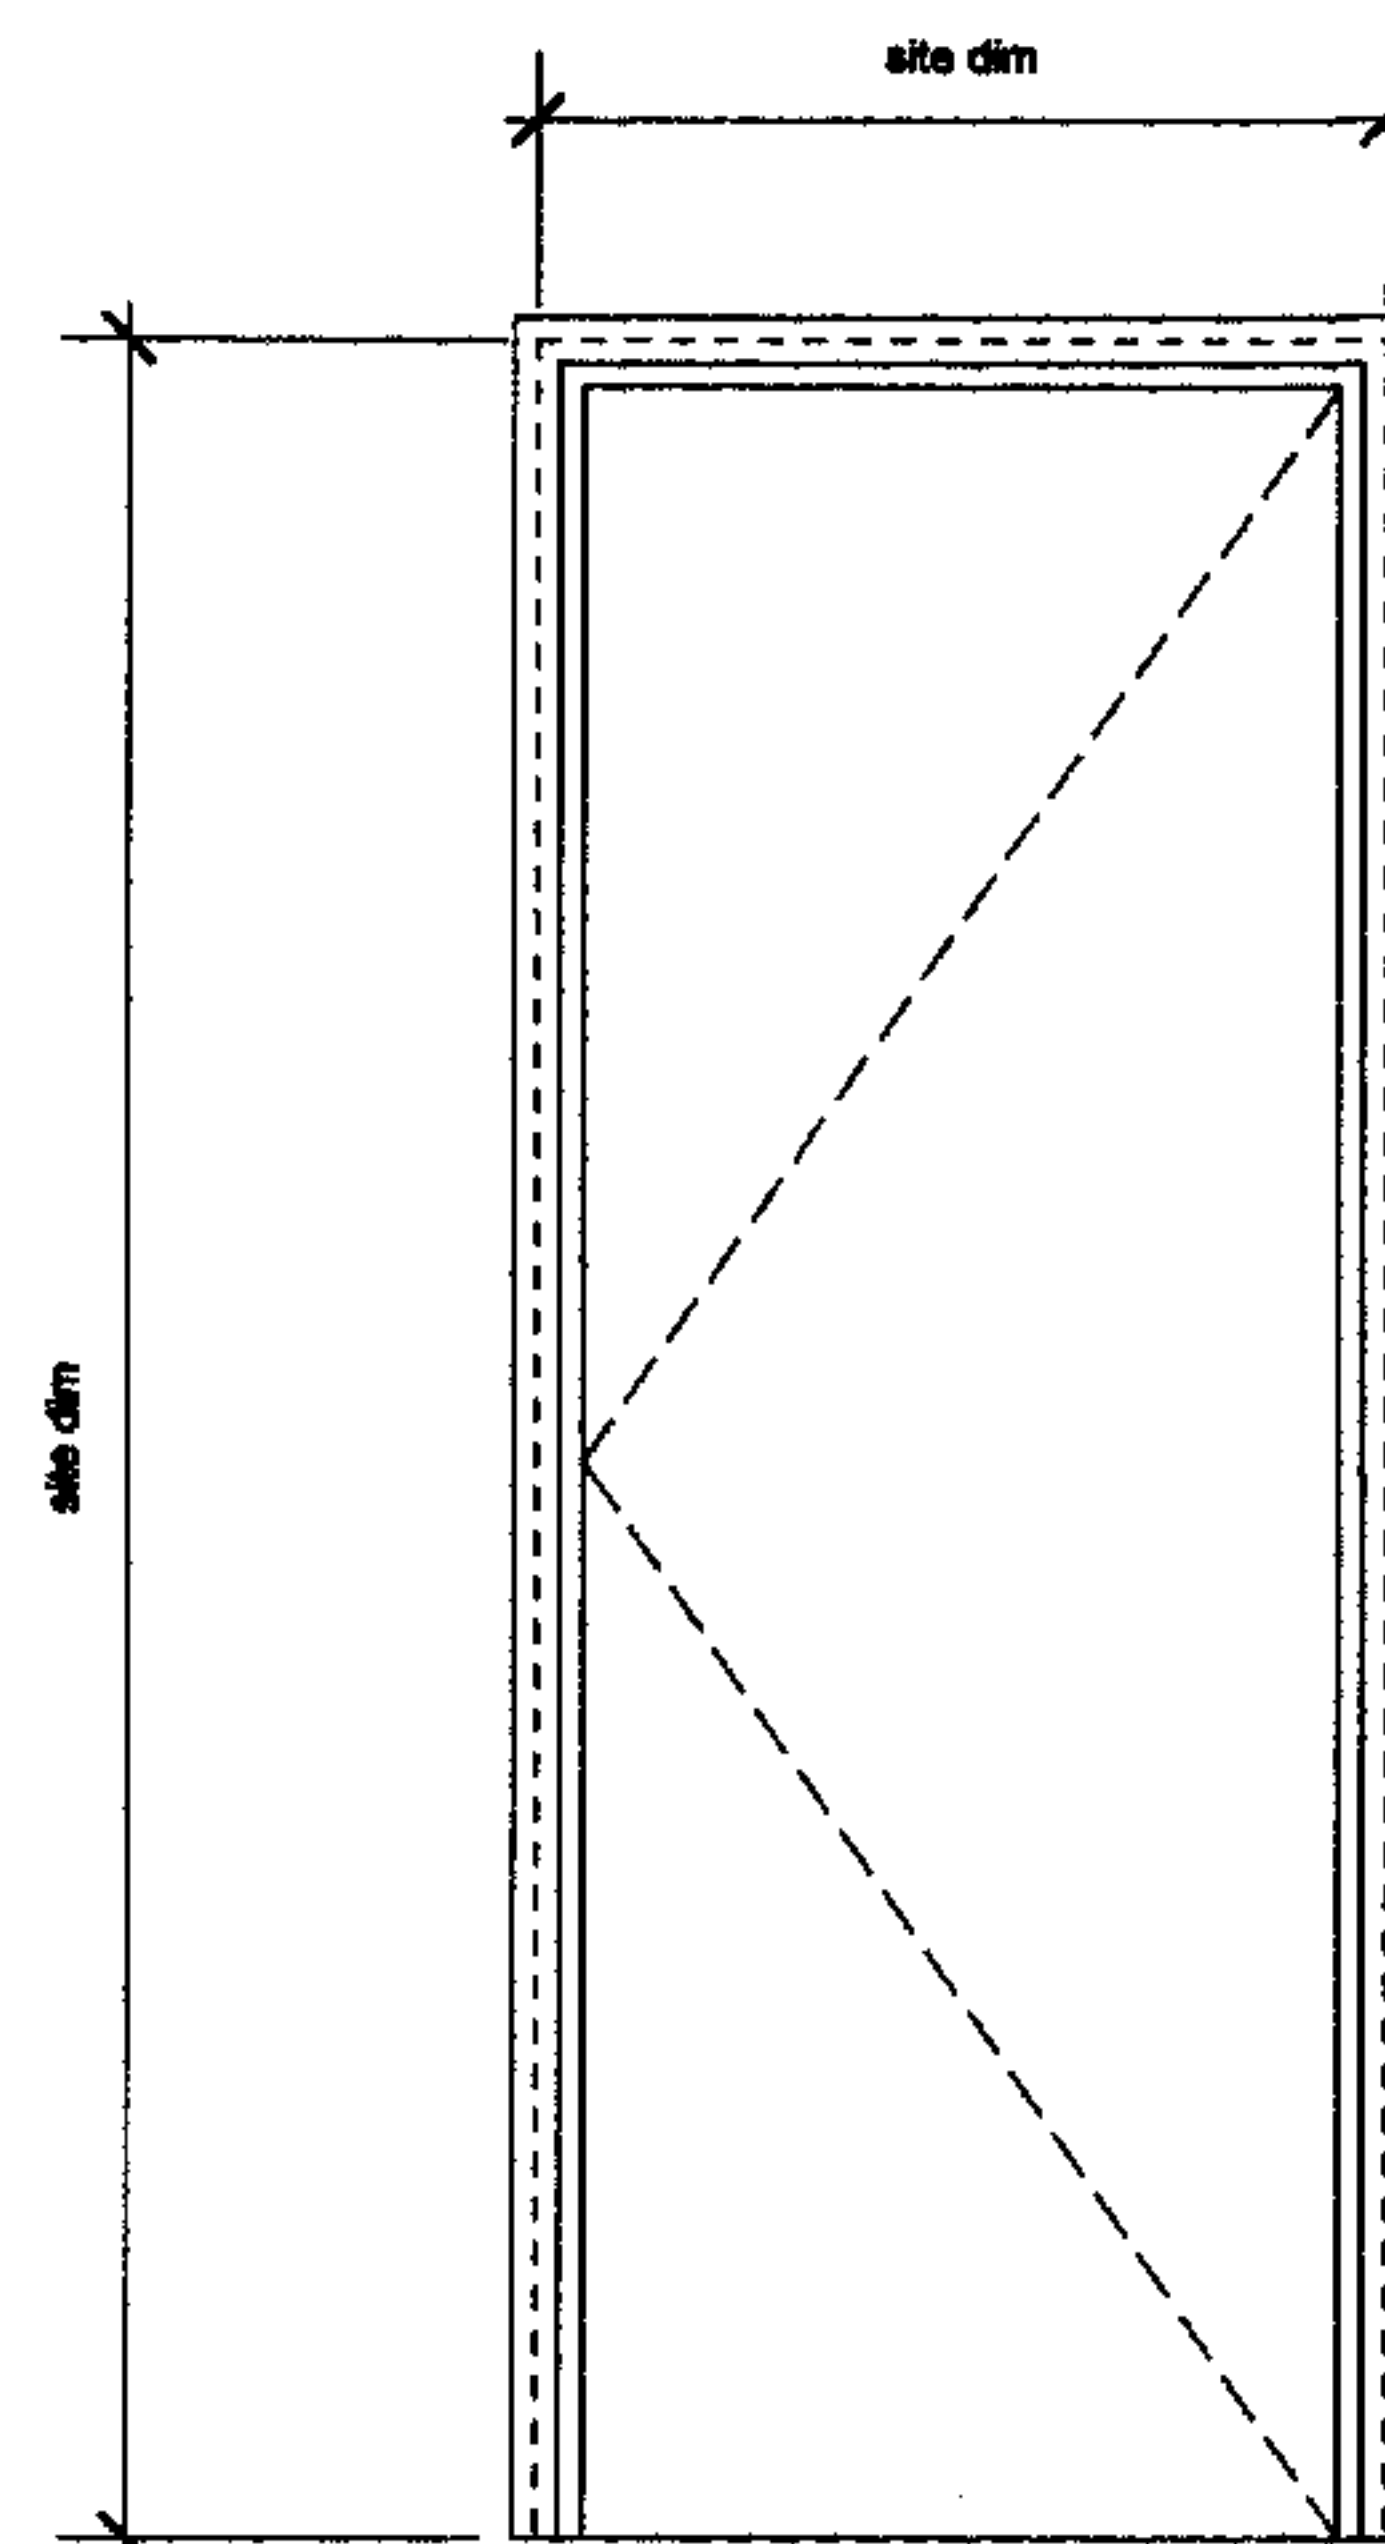

door DG1
white painted plyfaced
FD60SC entrance door

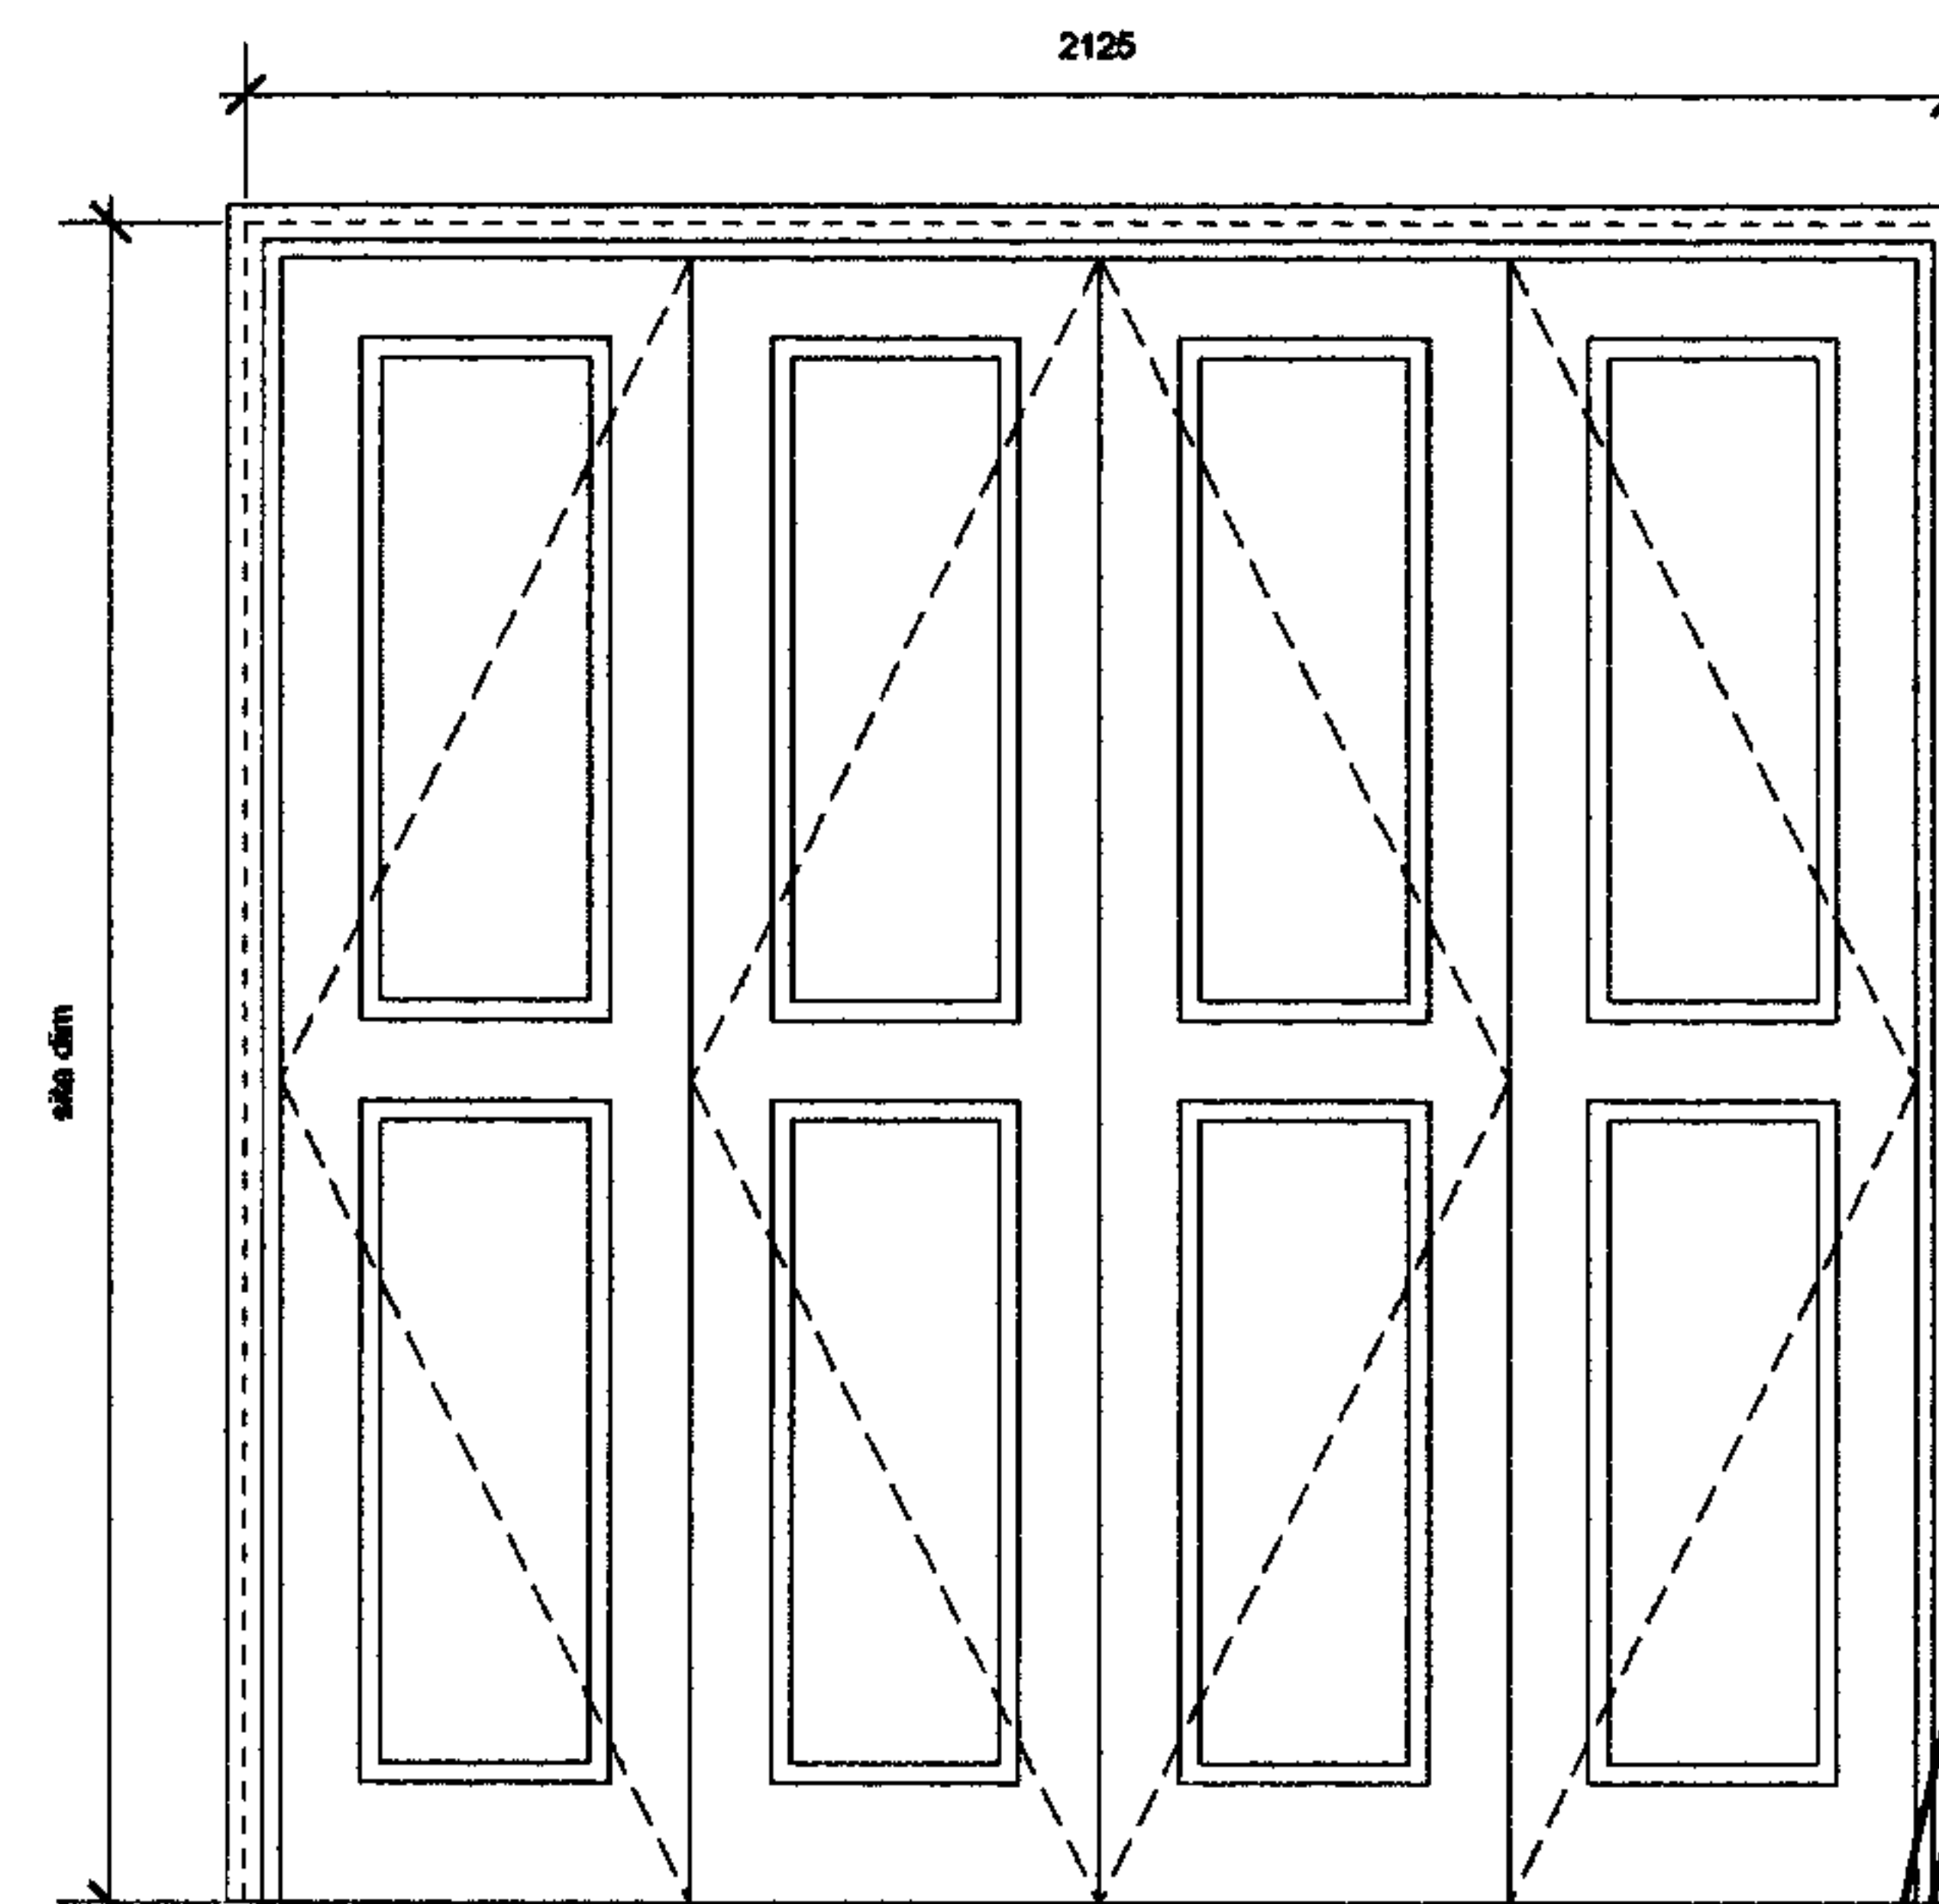


door DG2
re-claimed stripped
timber panel doors

RECEIVED
30 OCT 2007







scale

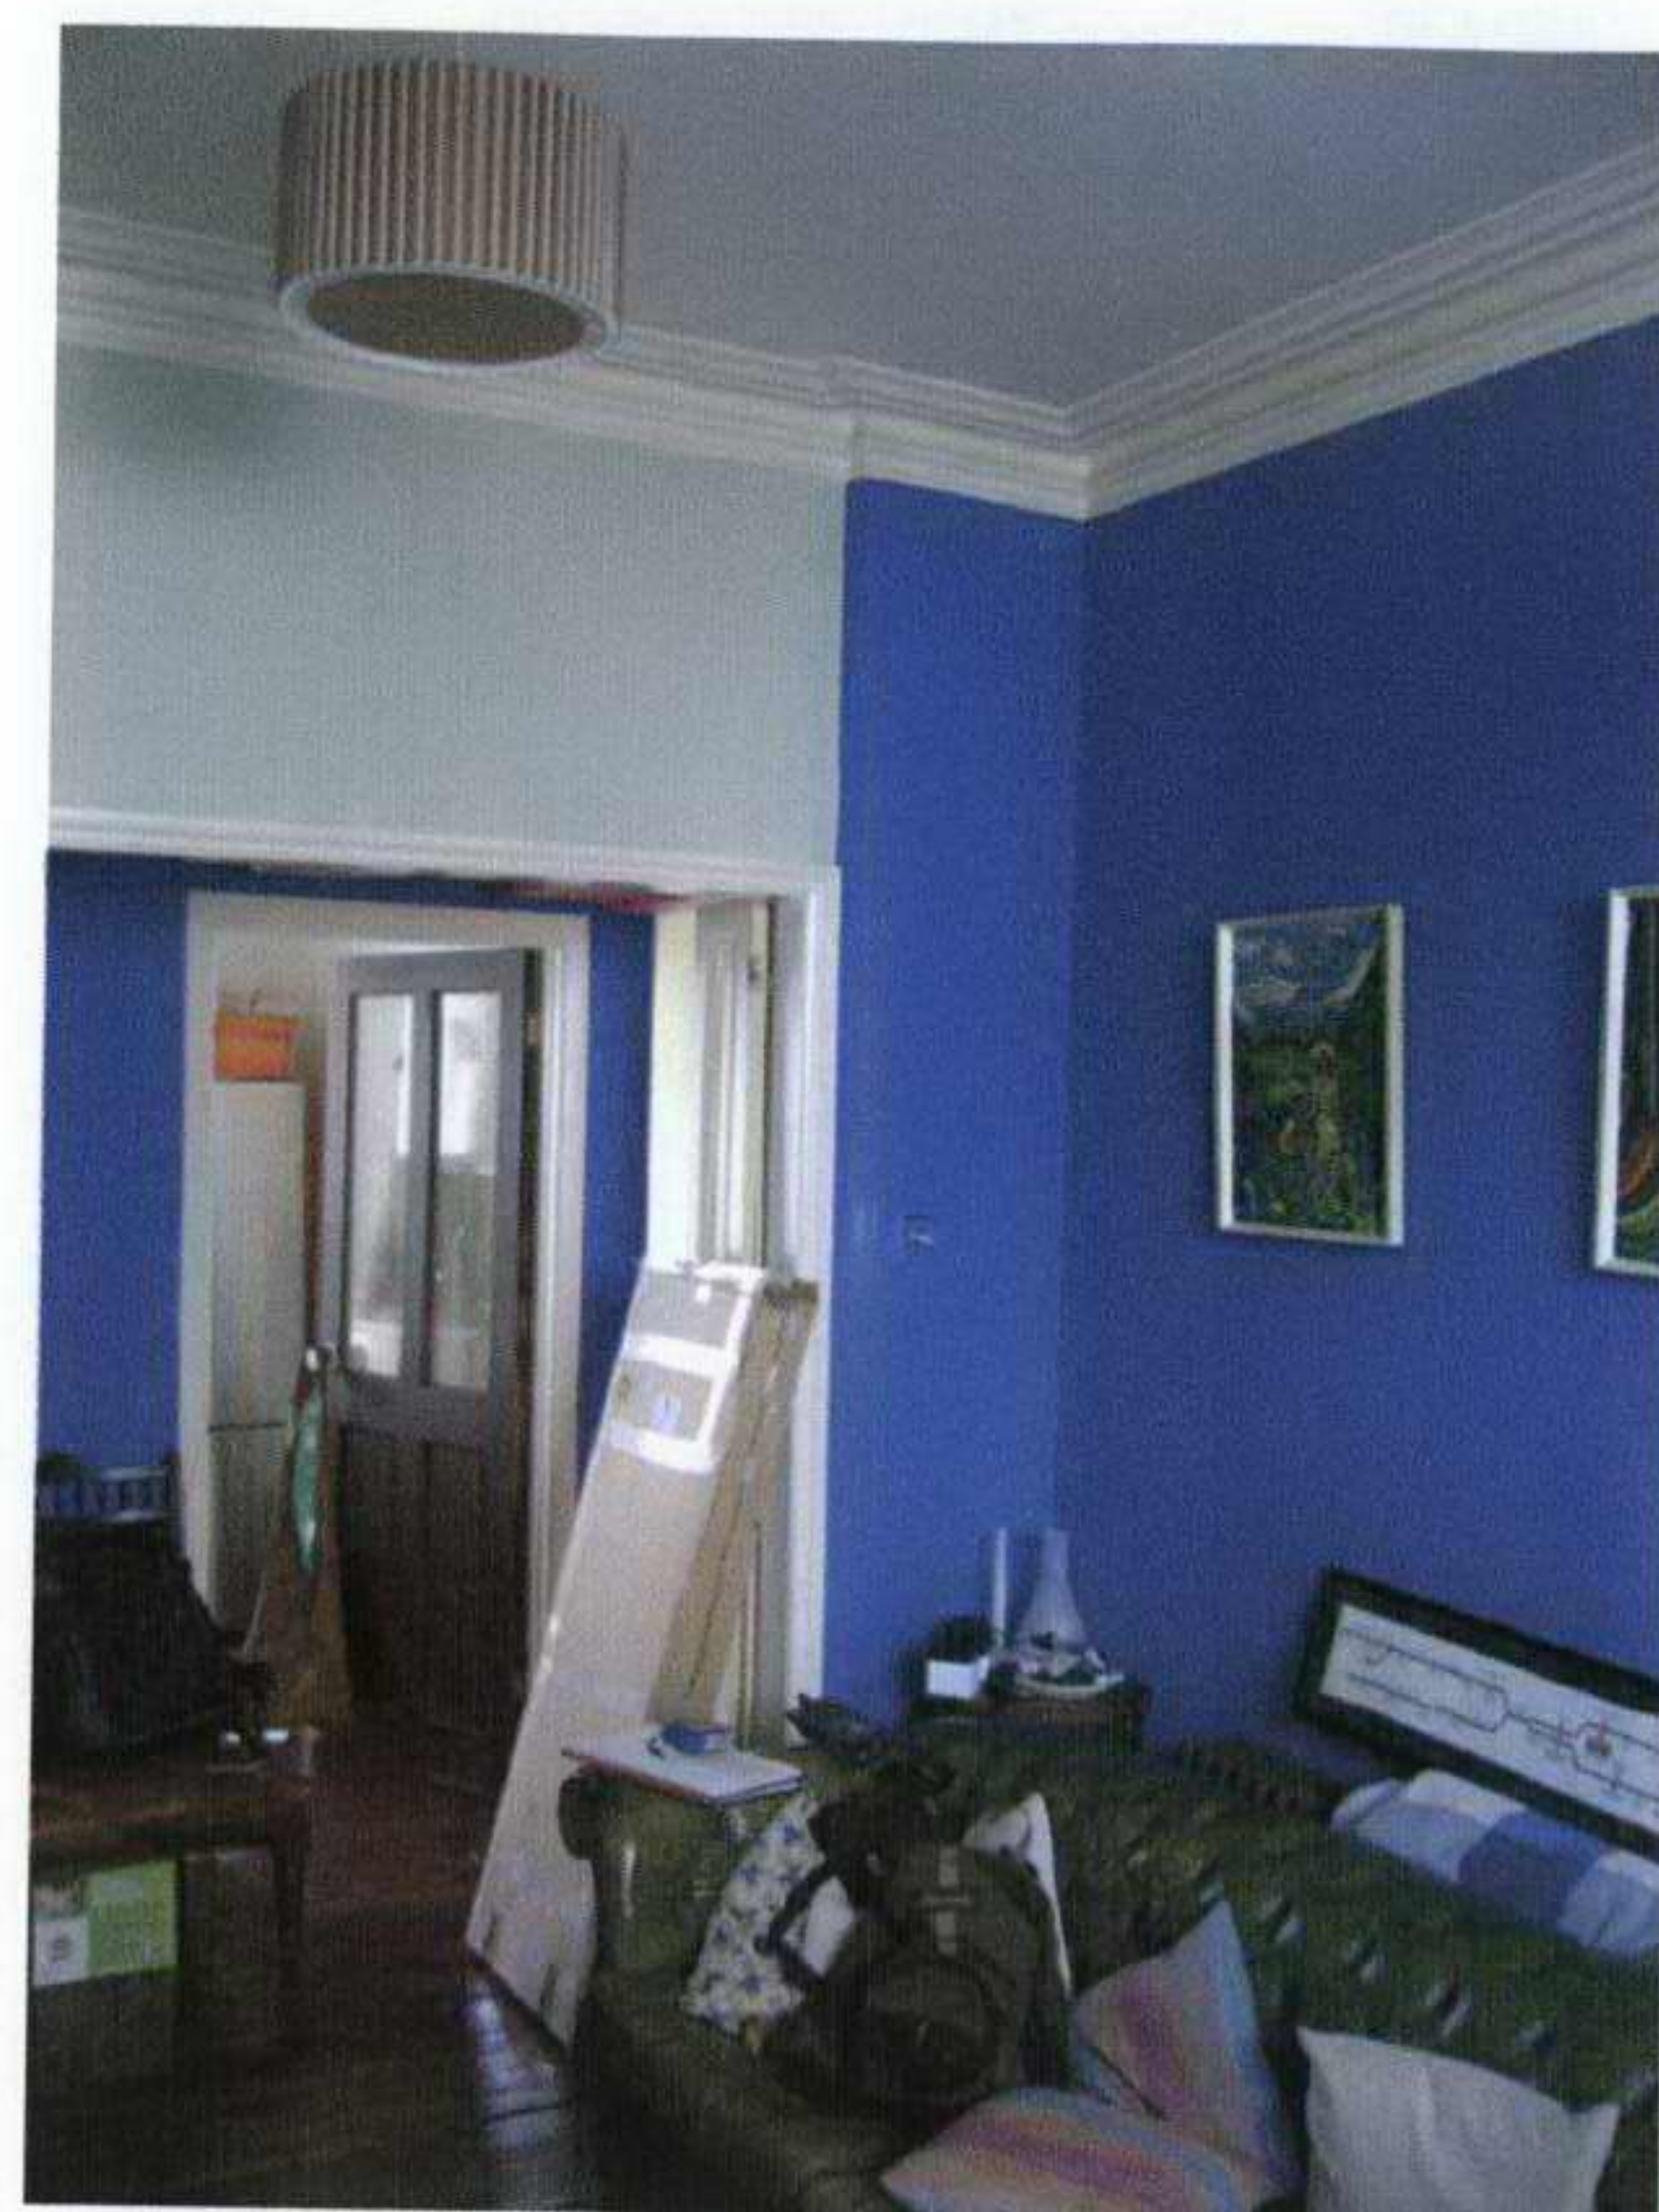

existing opening to be widened

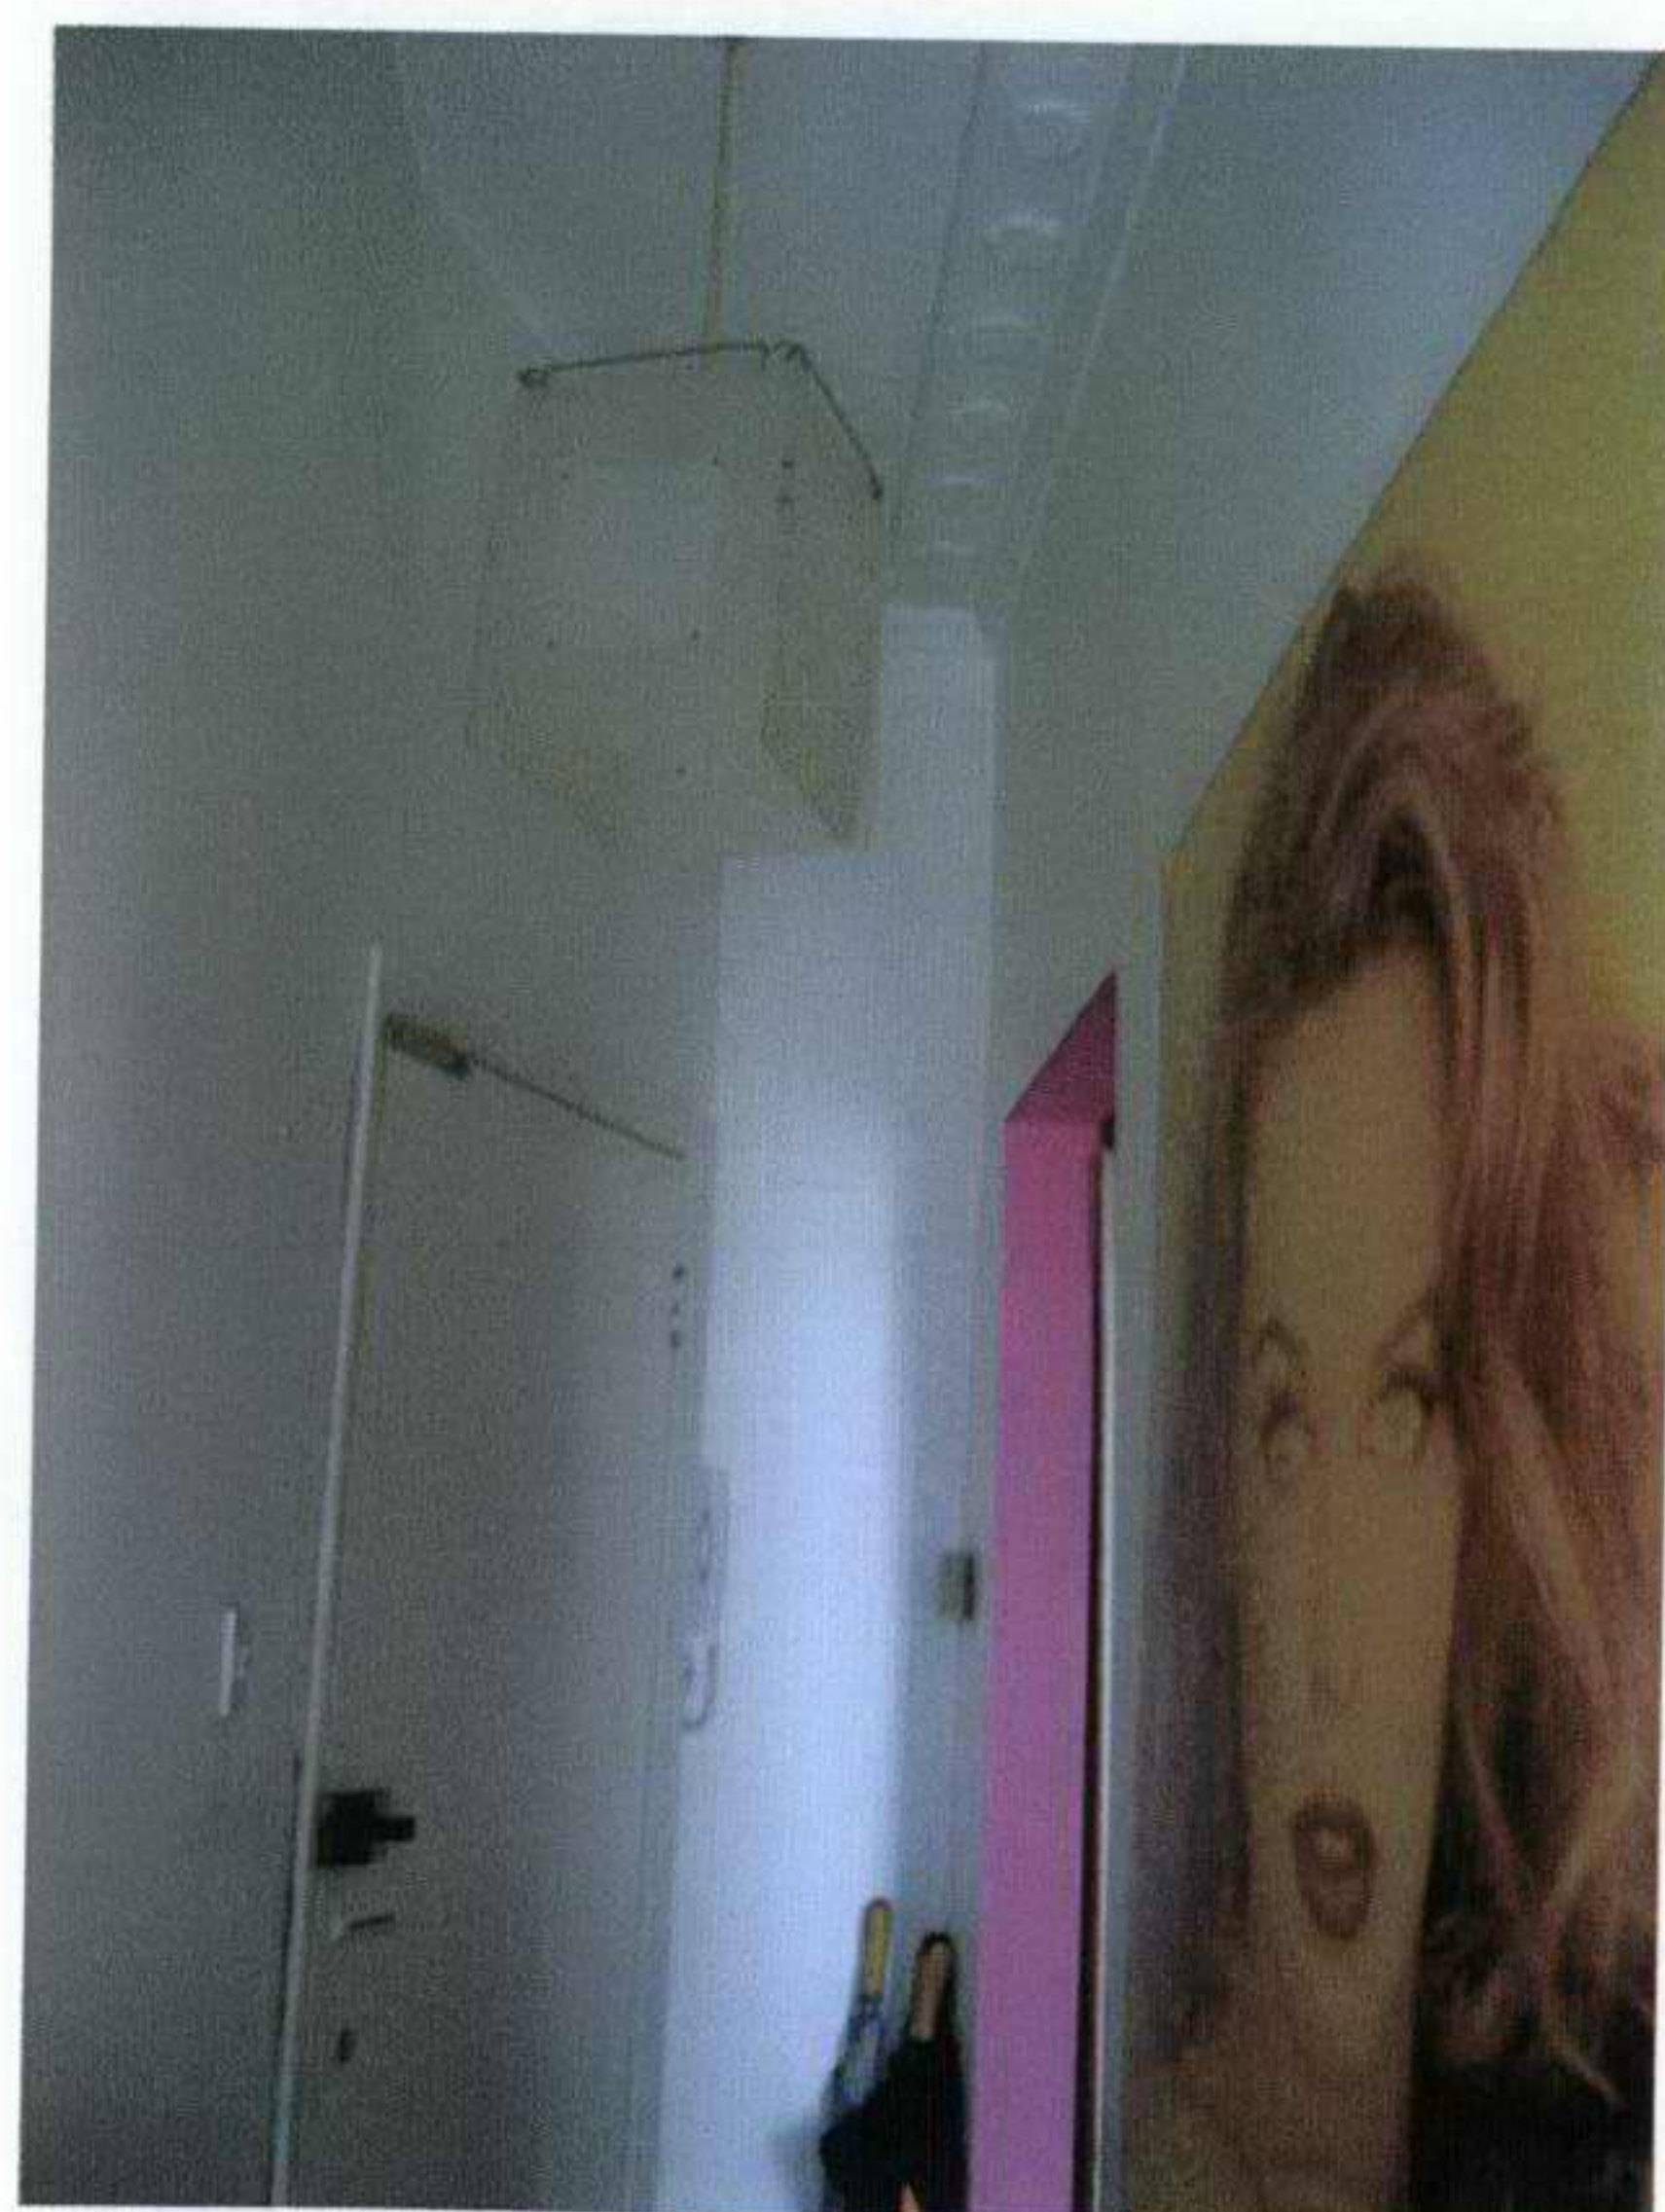

existing door to be blocked up

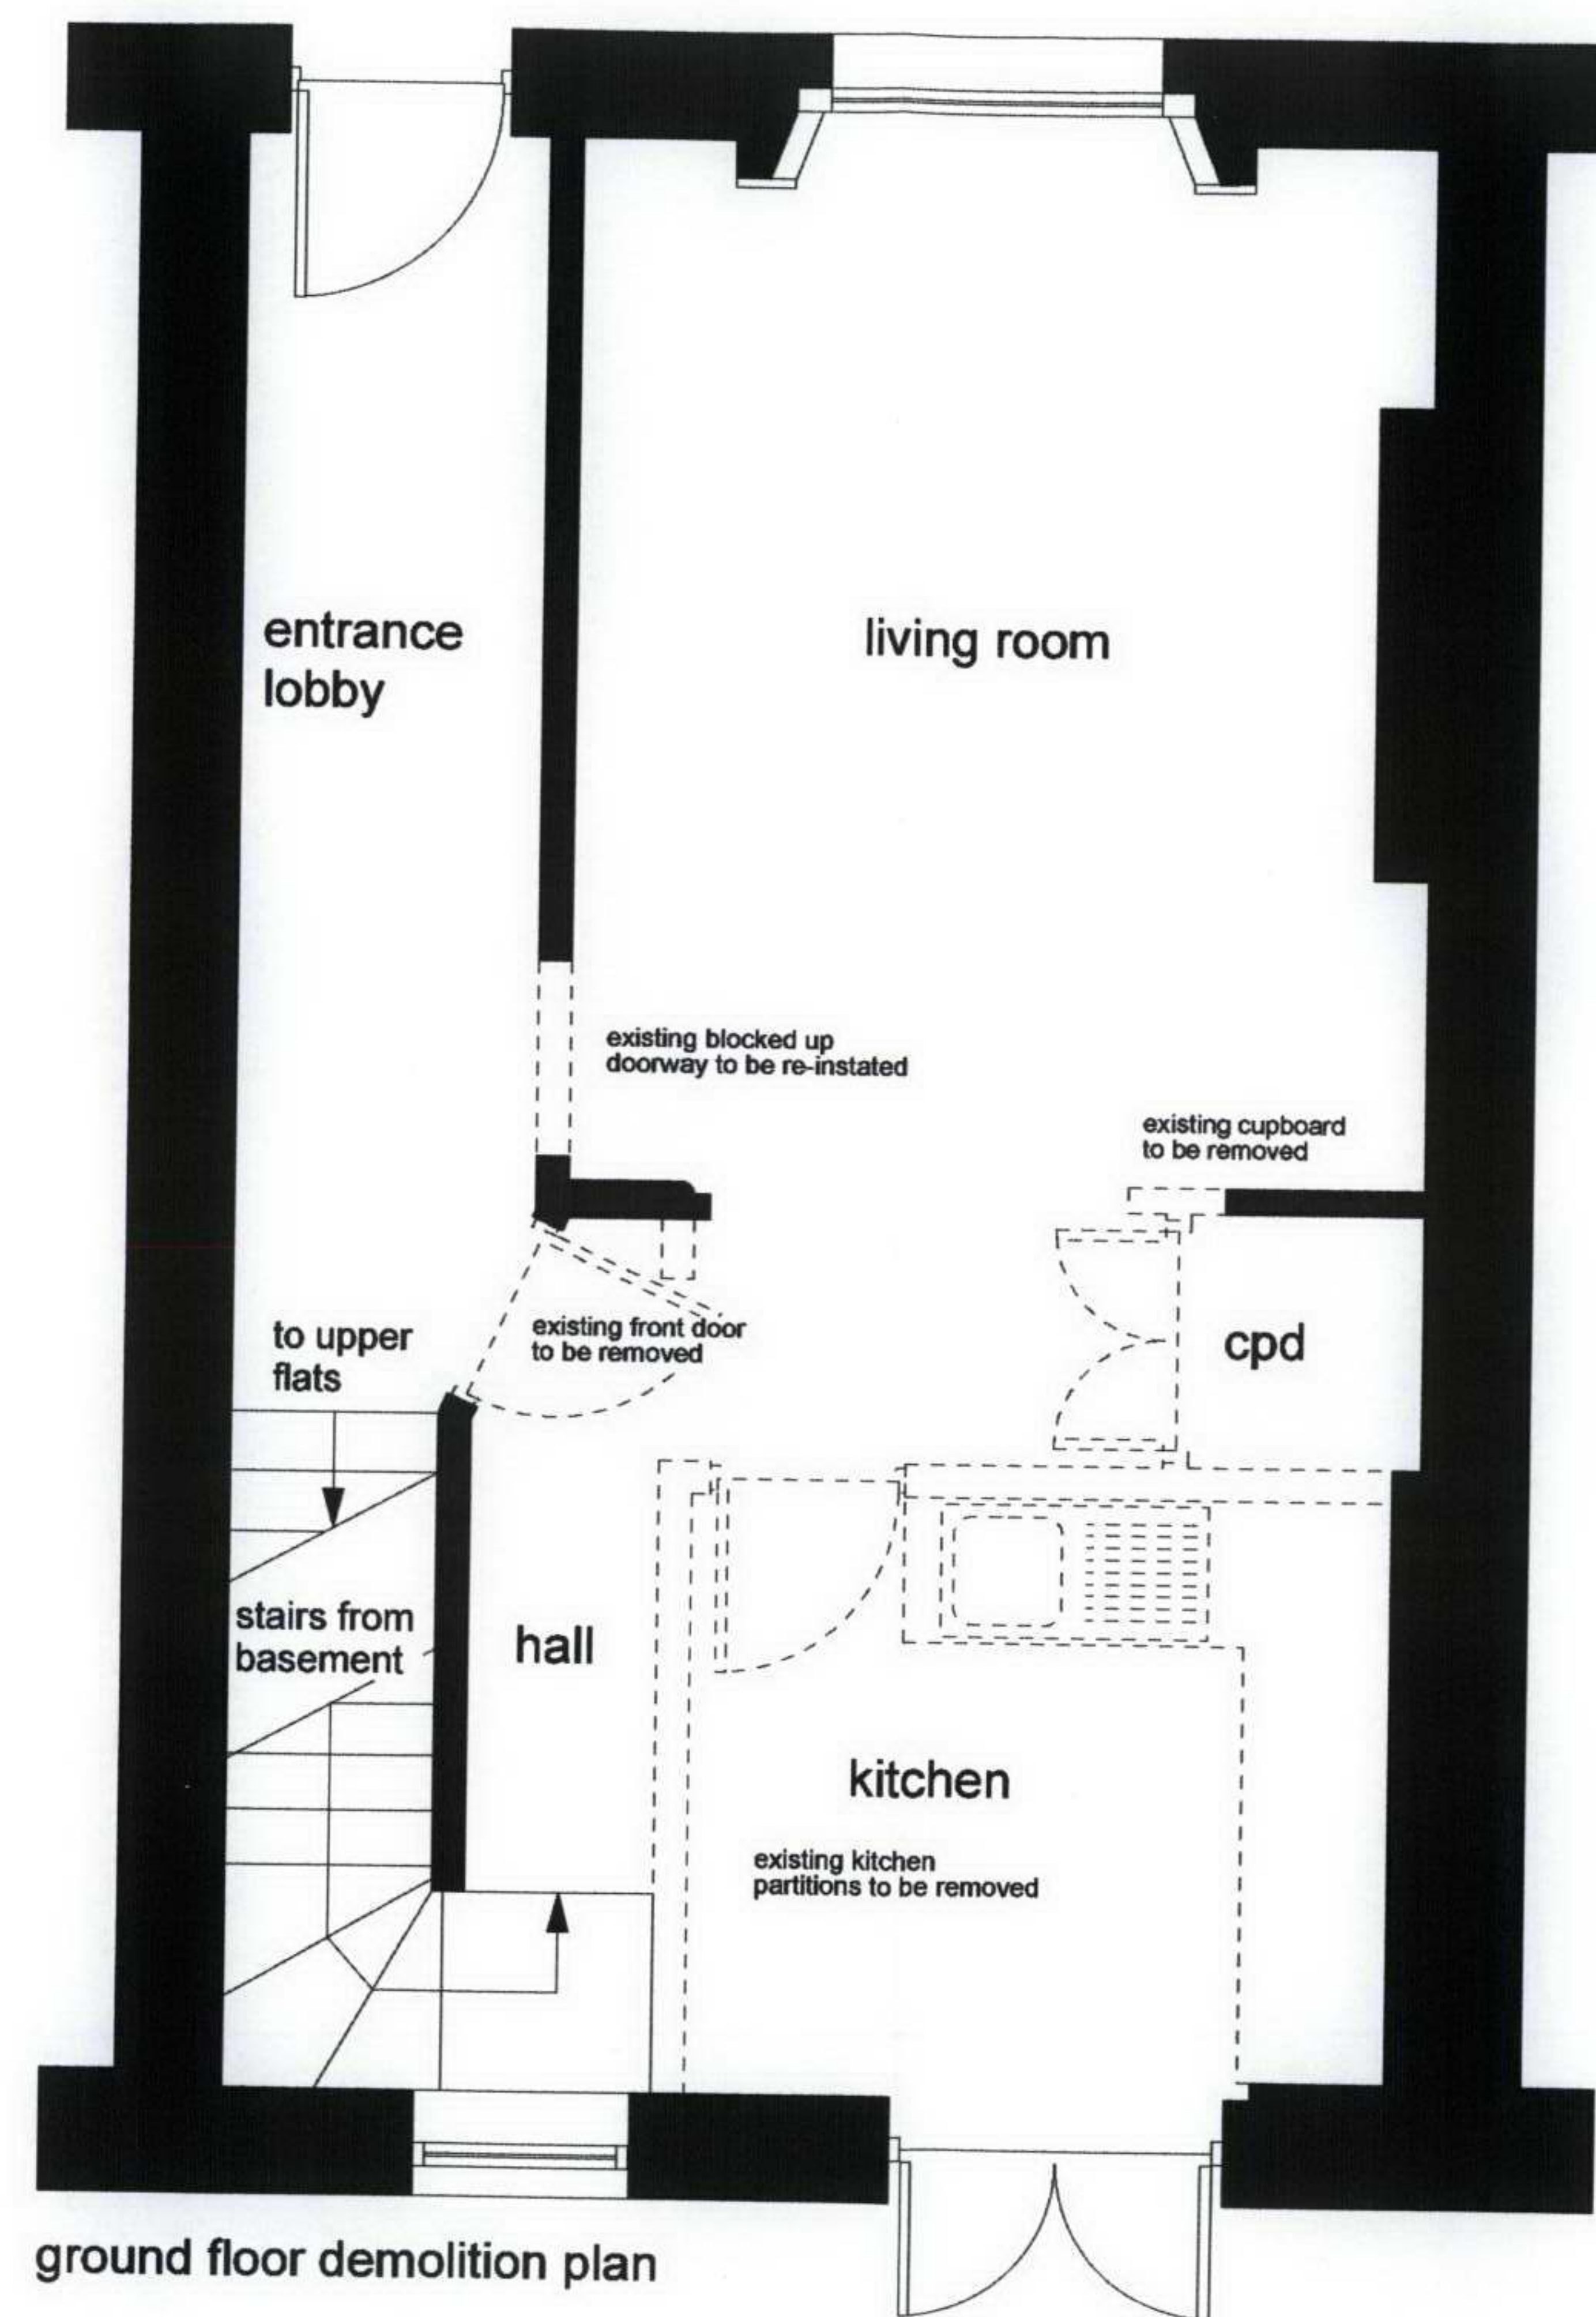


ground floor demolition plan

areas of demolition shown dotted.

all demolition waste to be removed from site unless re-usable as hardcore etc

areas affected by demolition to be made good to match existing in materials to match existing

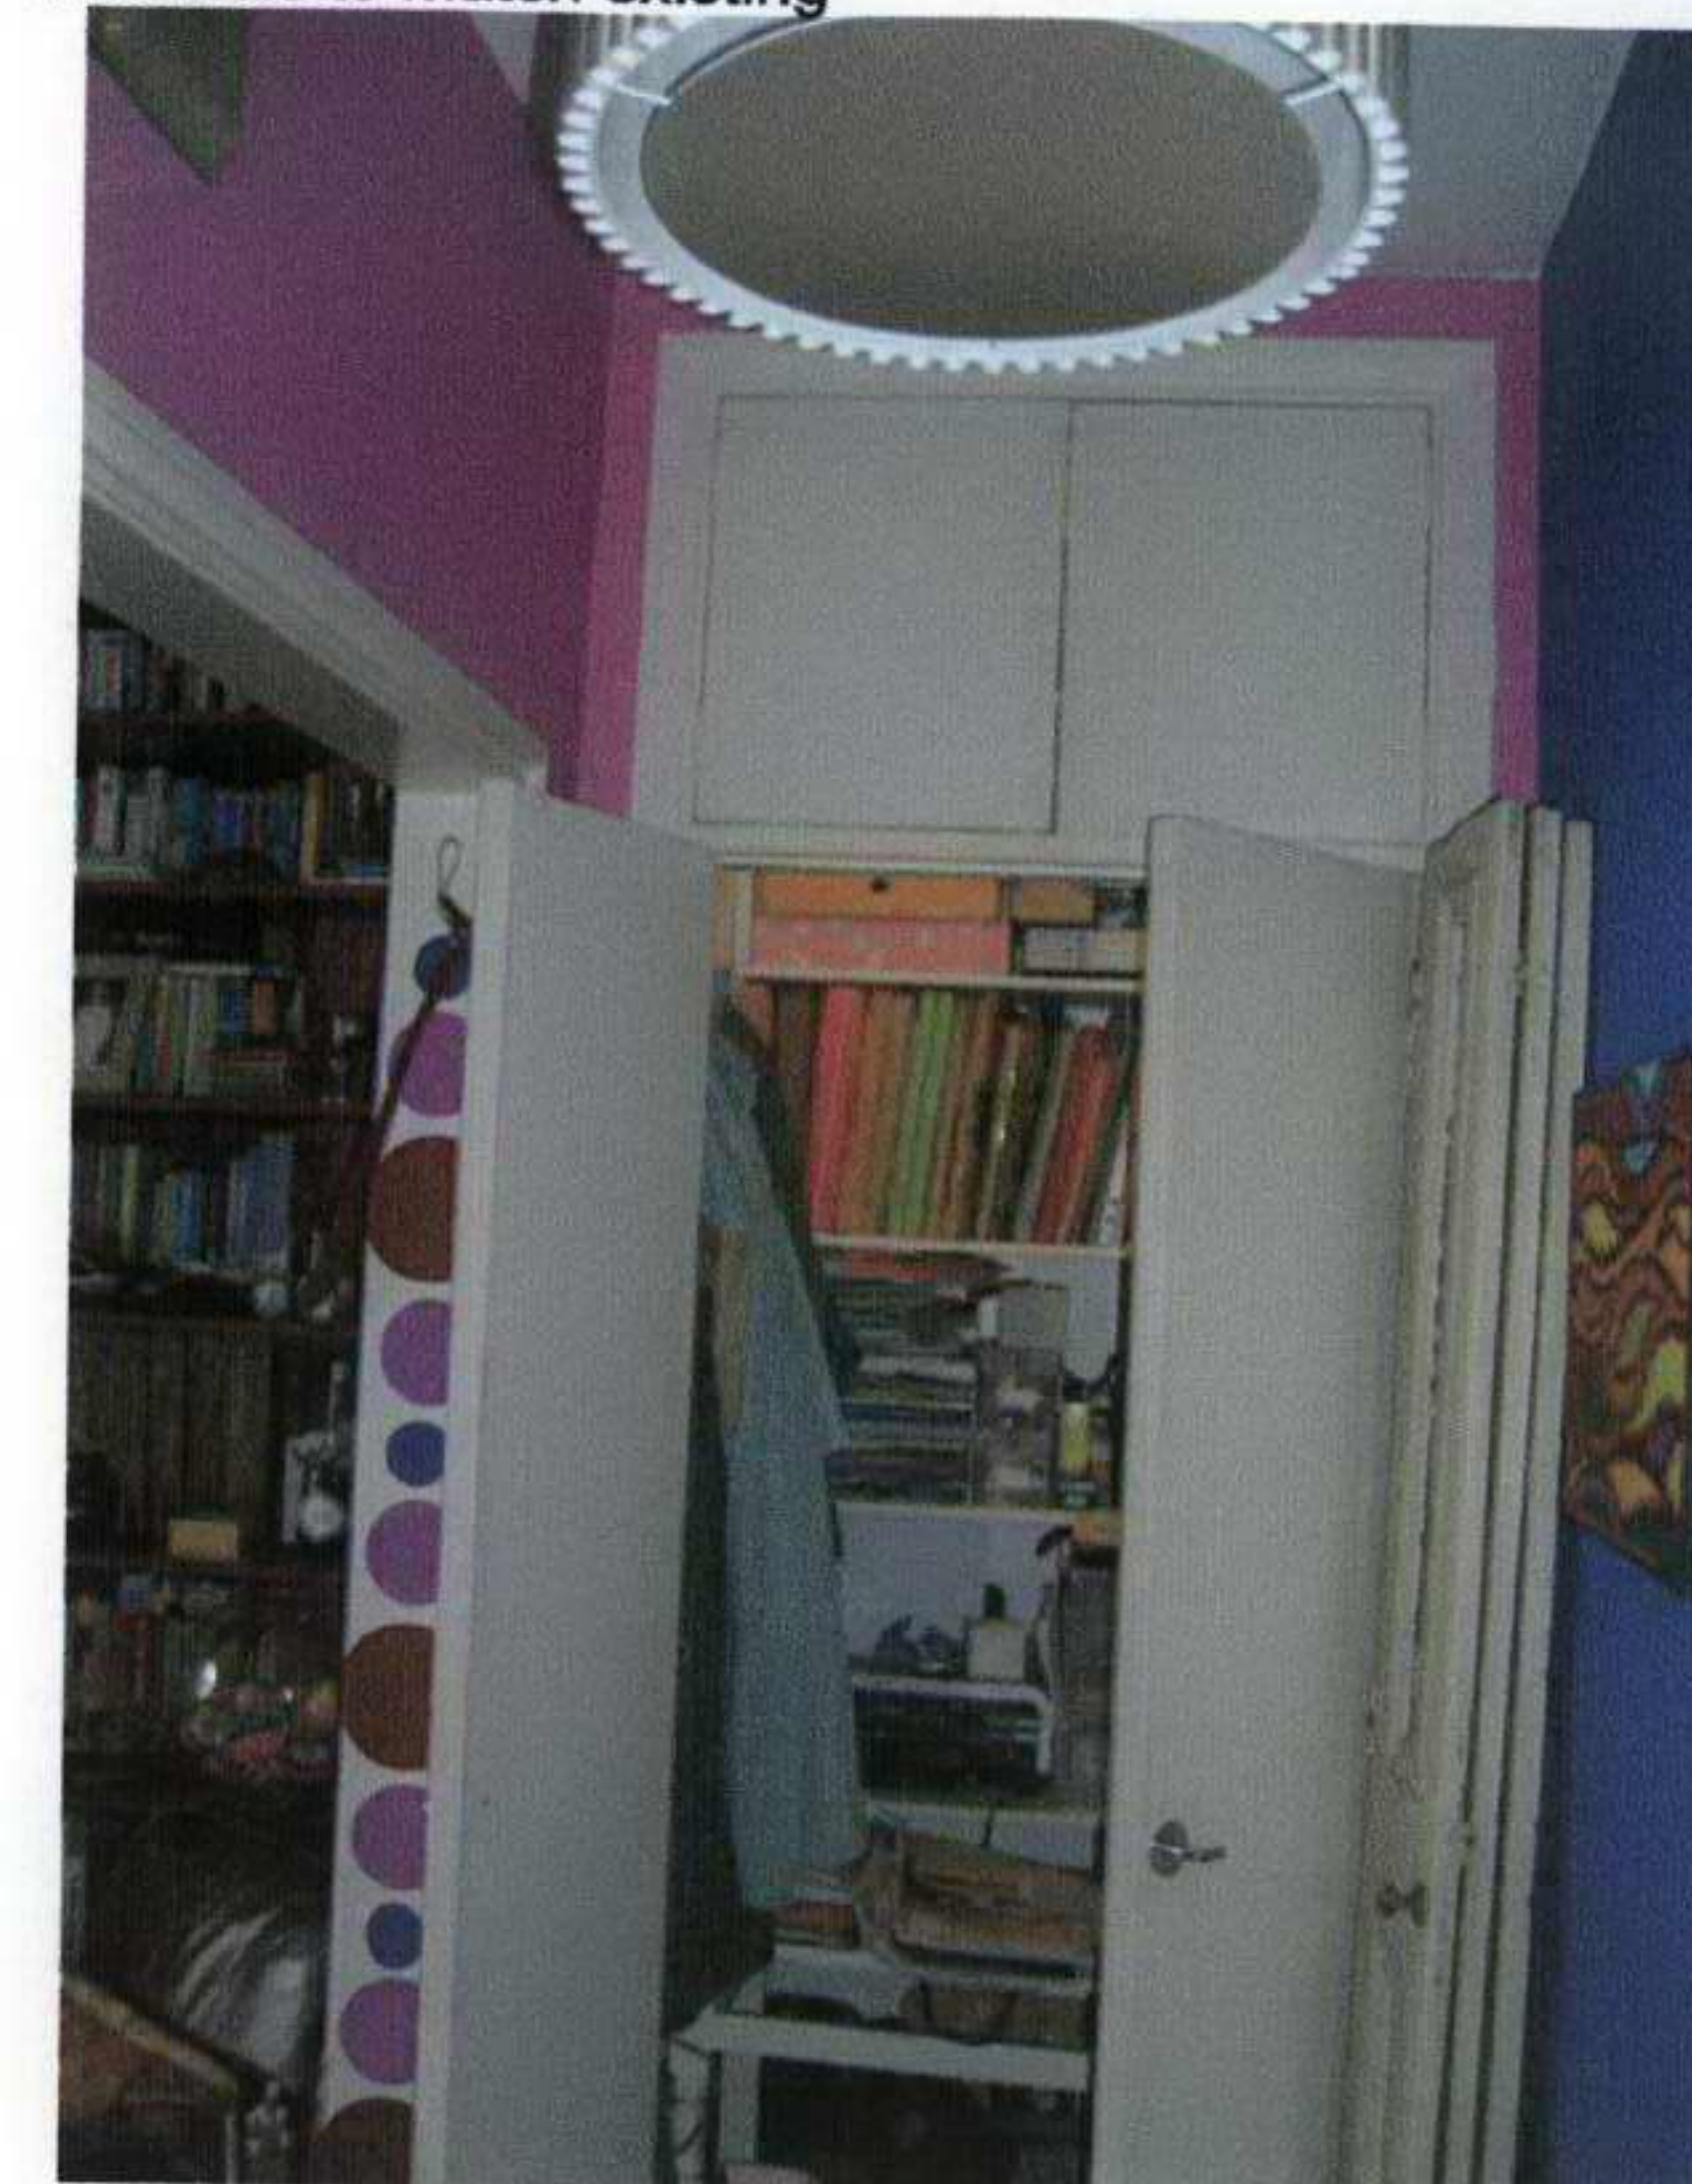

existing cupboards to be removed



hall wall to be removed

RECEIVED
30 OCT 2007

dj