




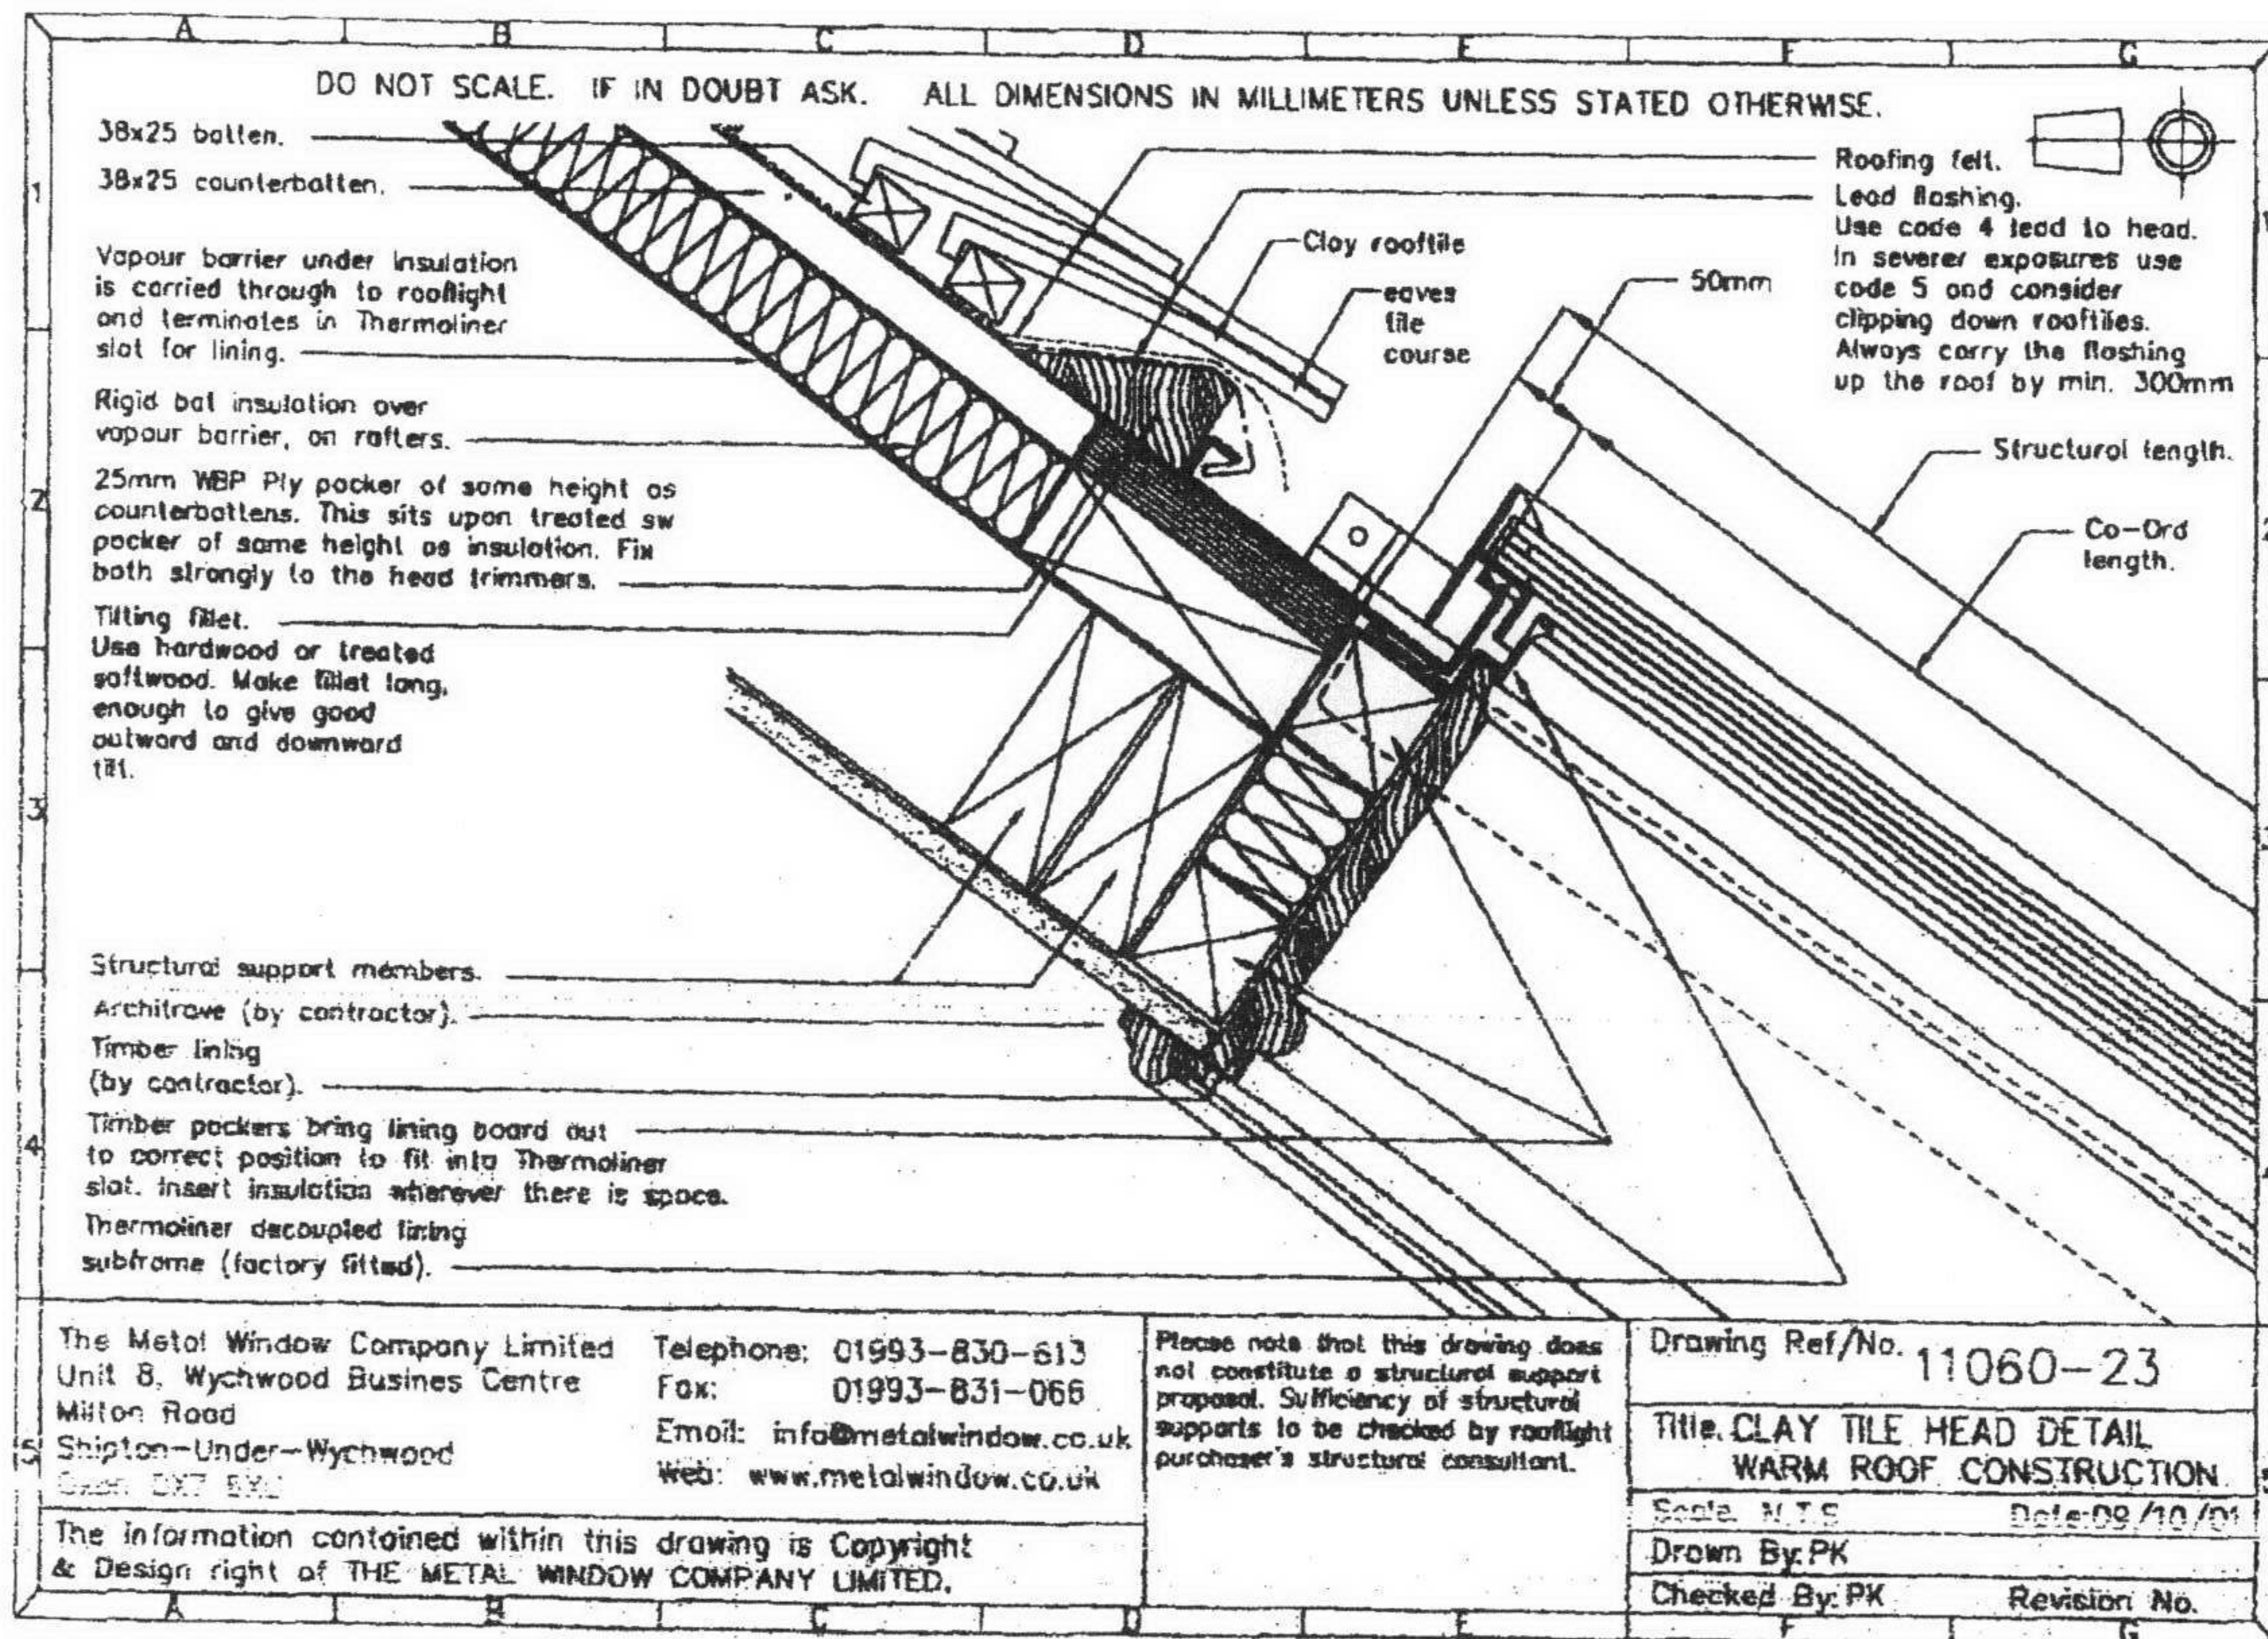

RECEIVED

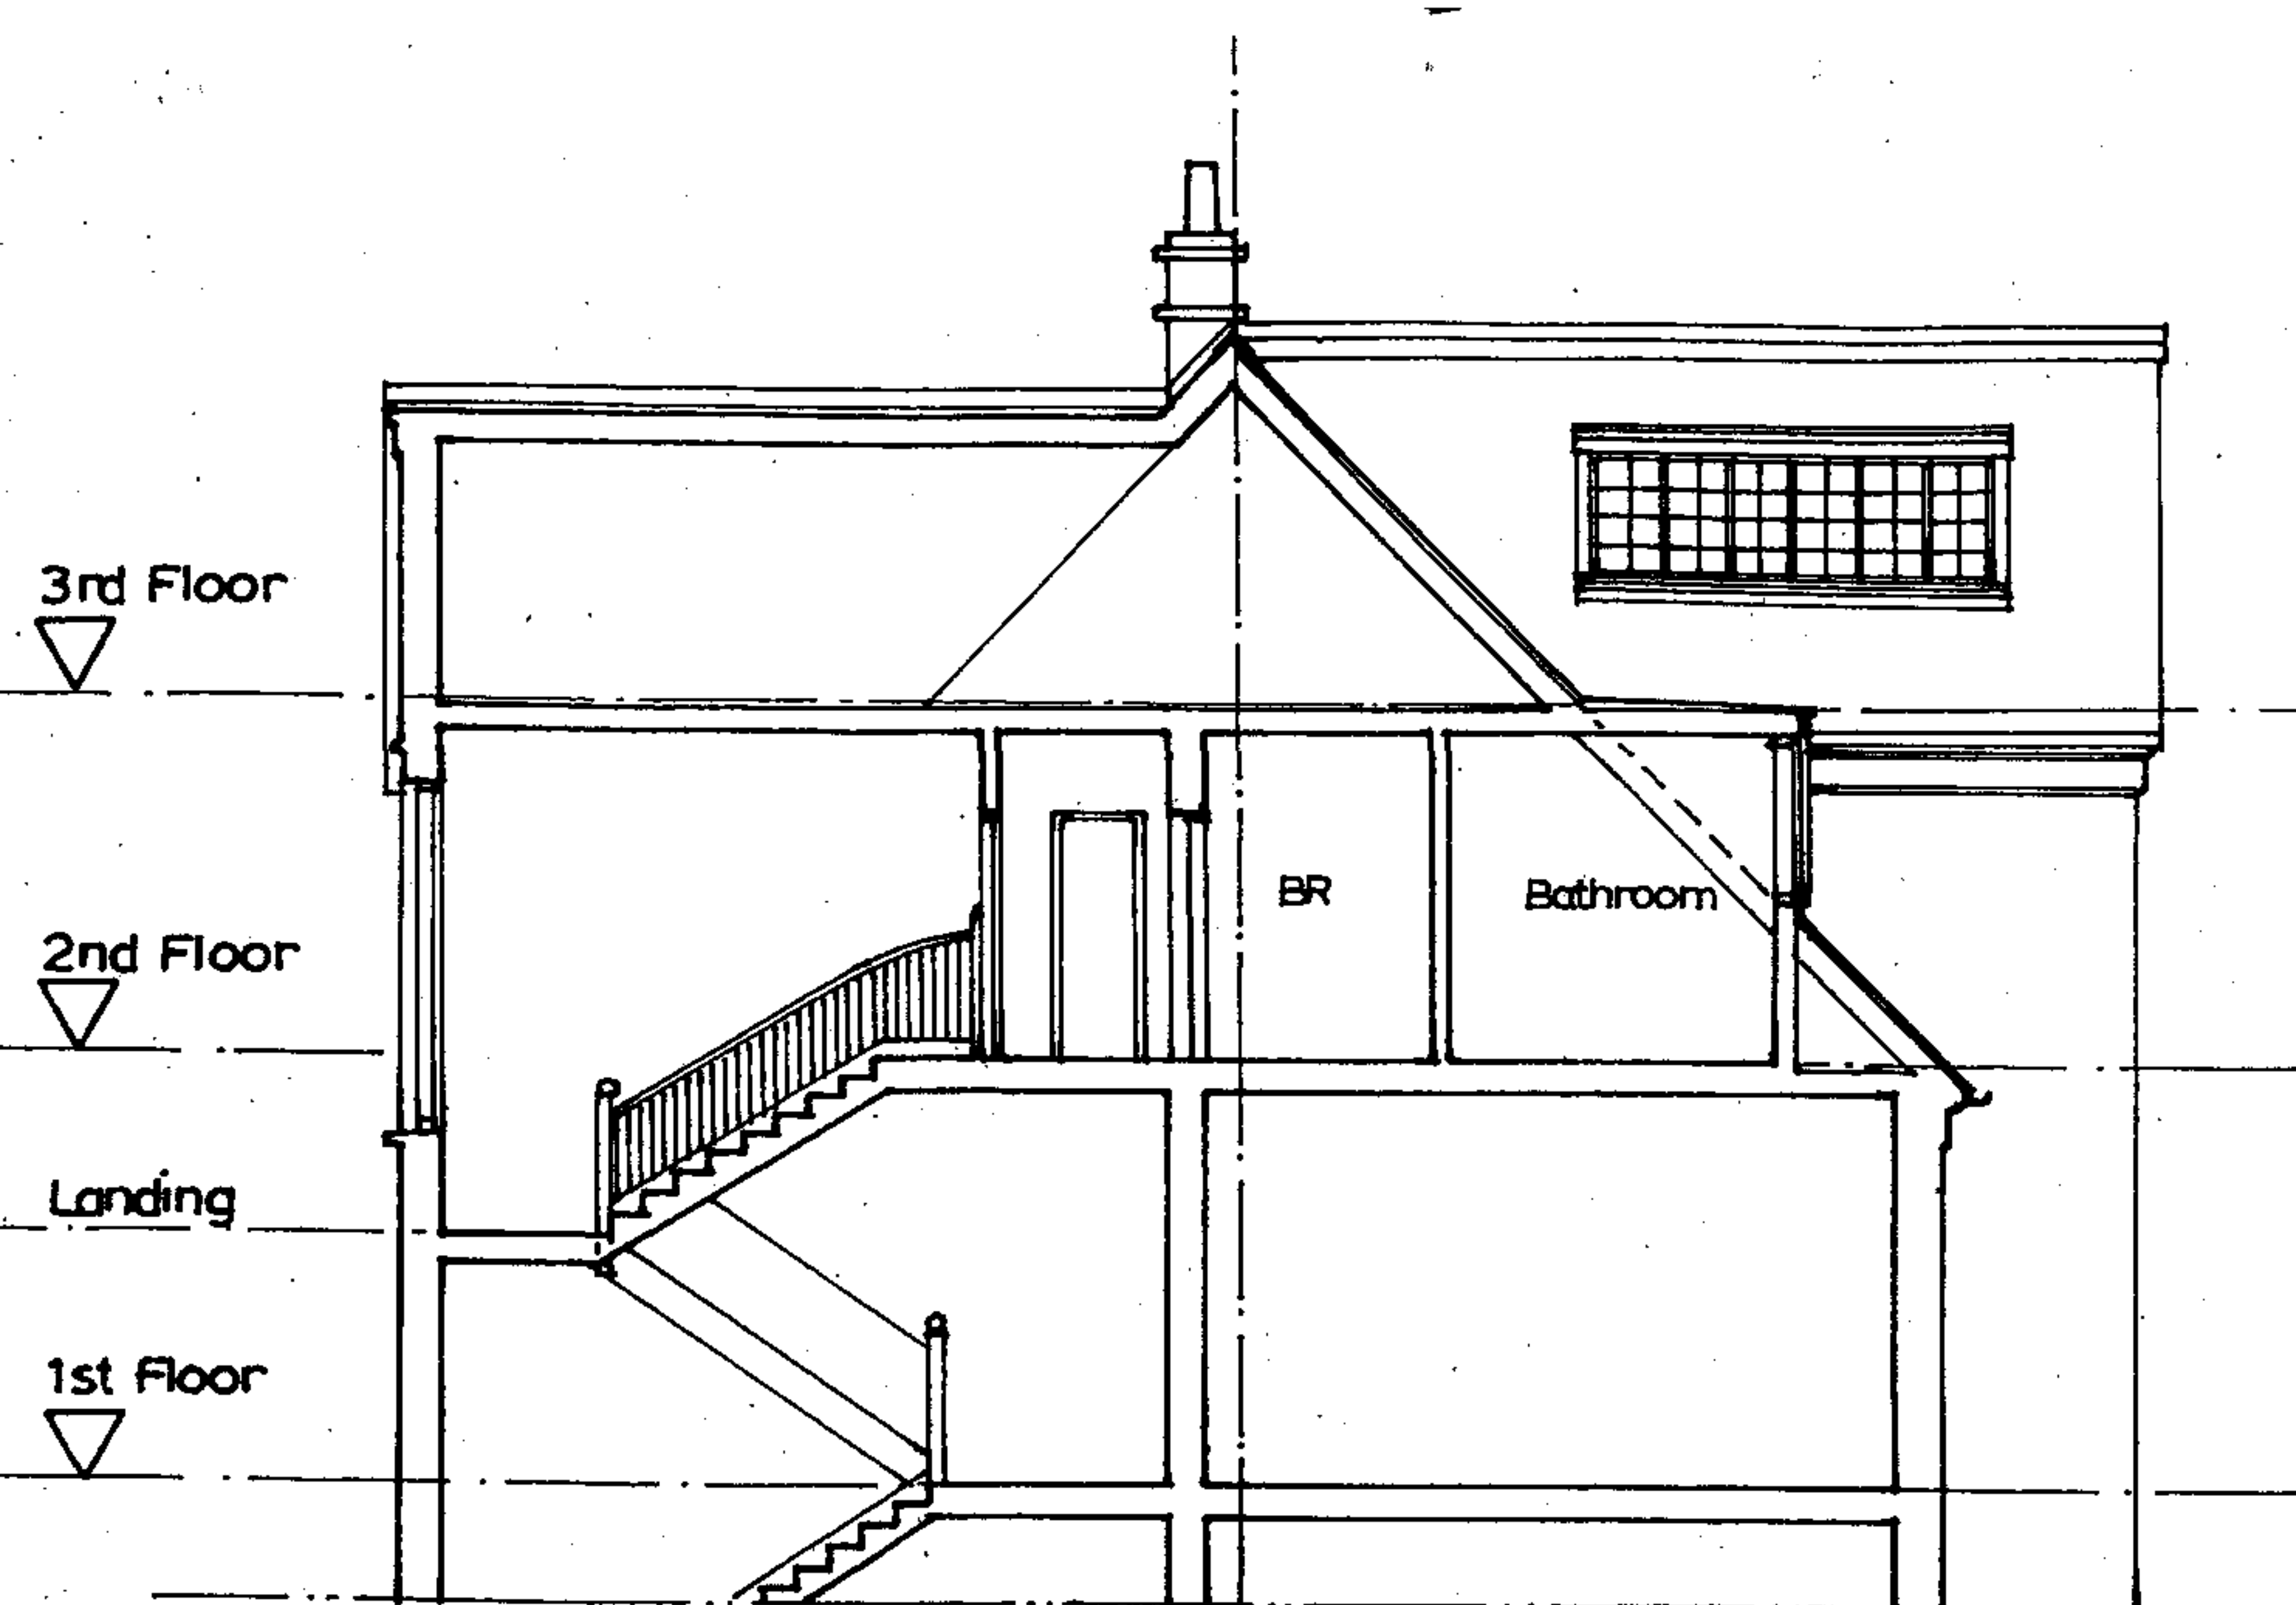

A-A Existing.

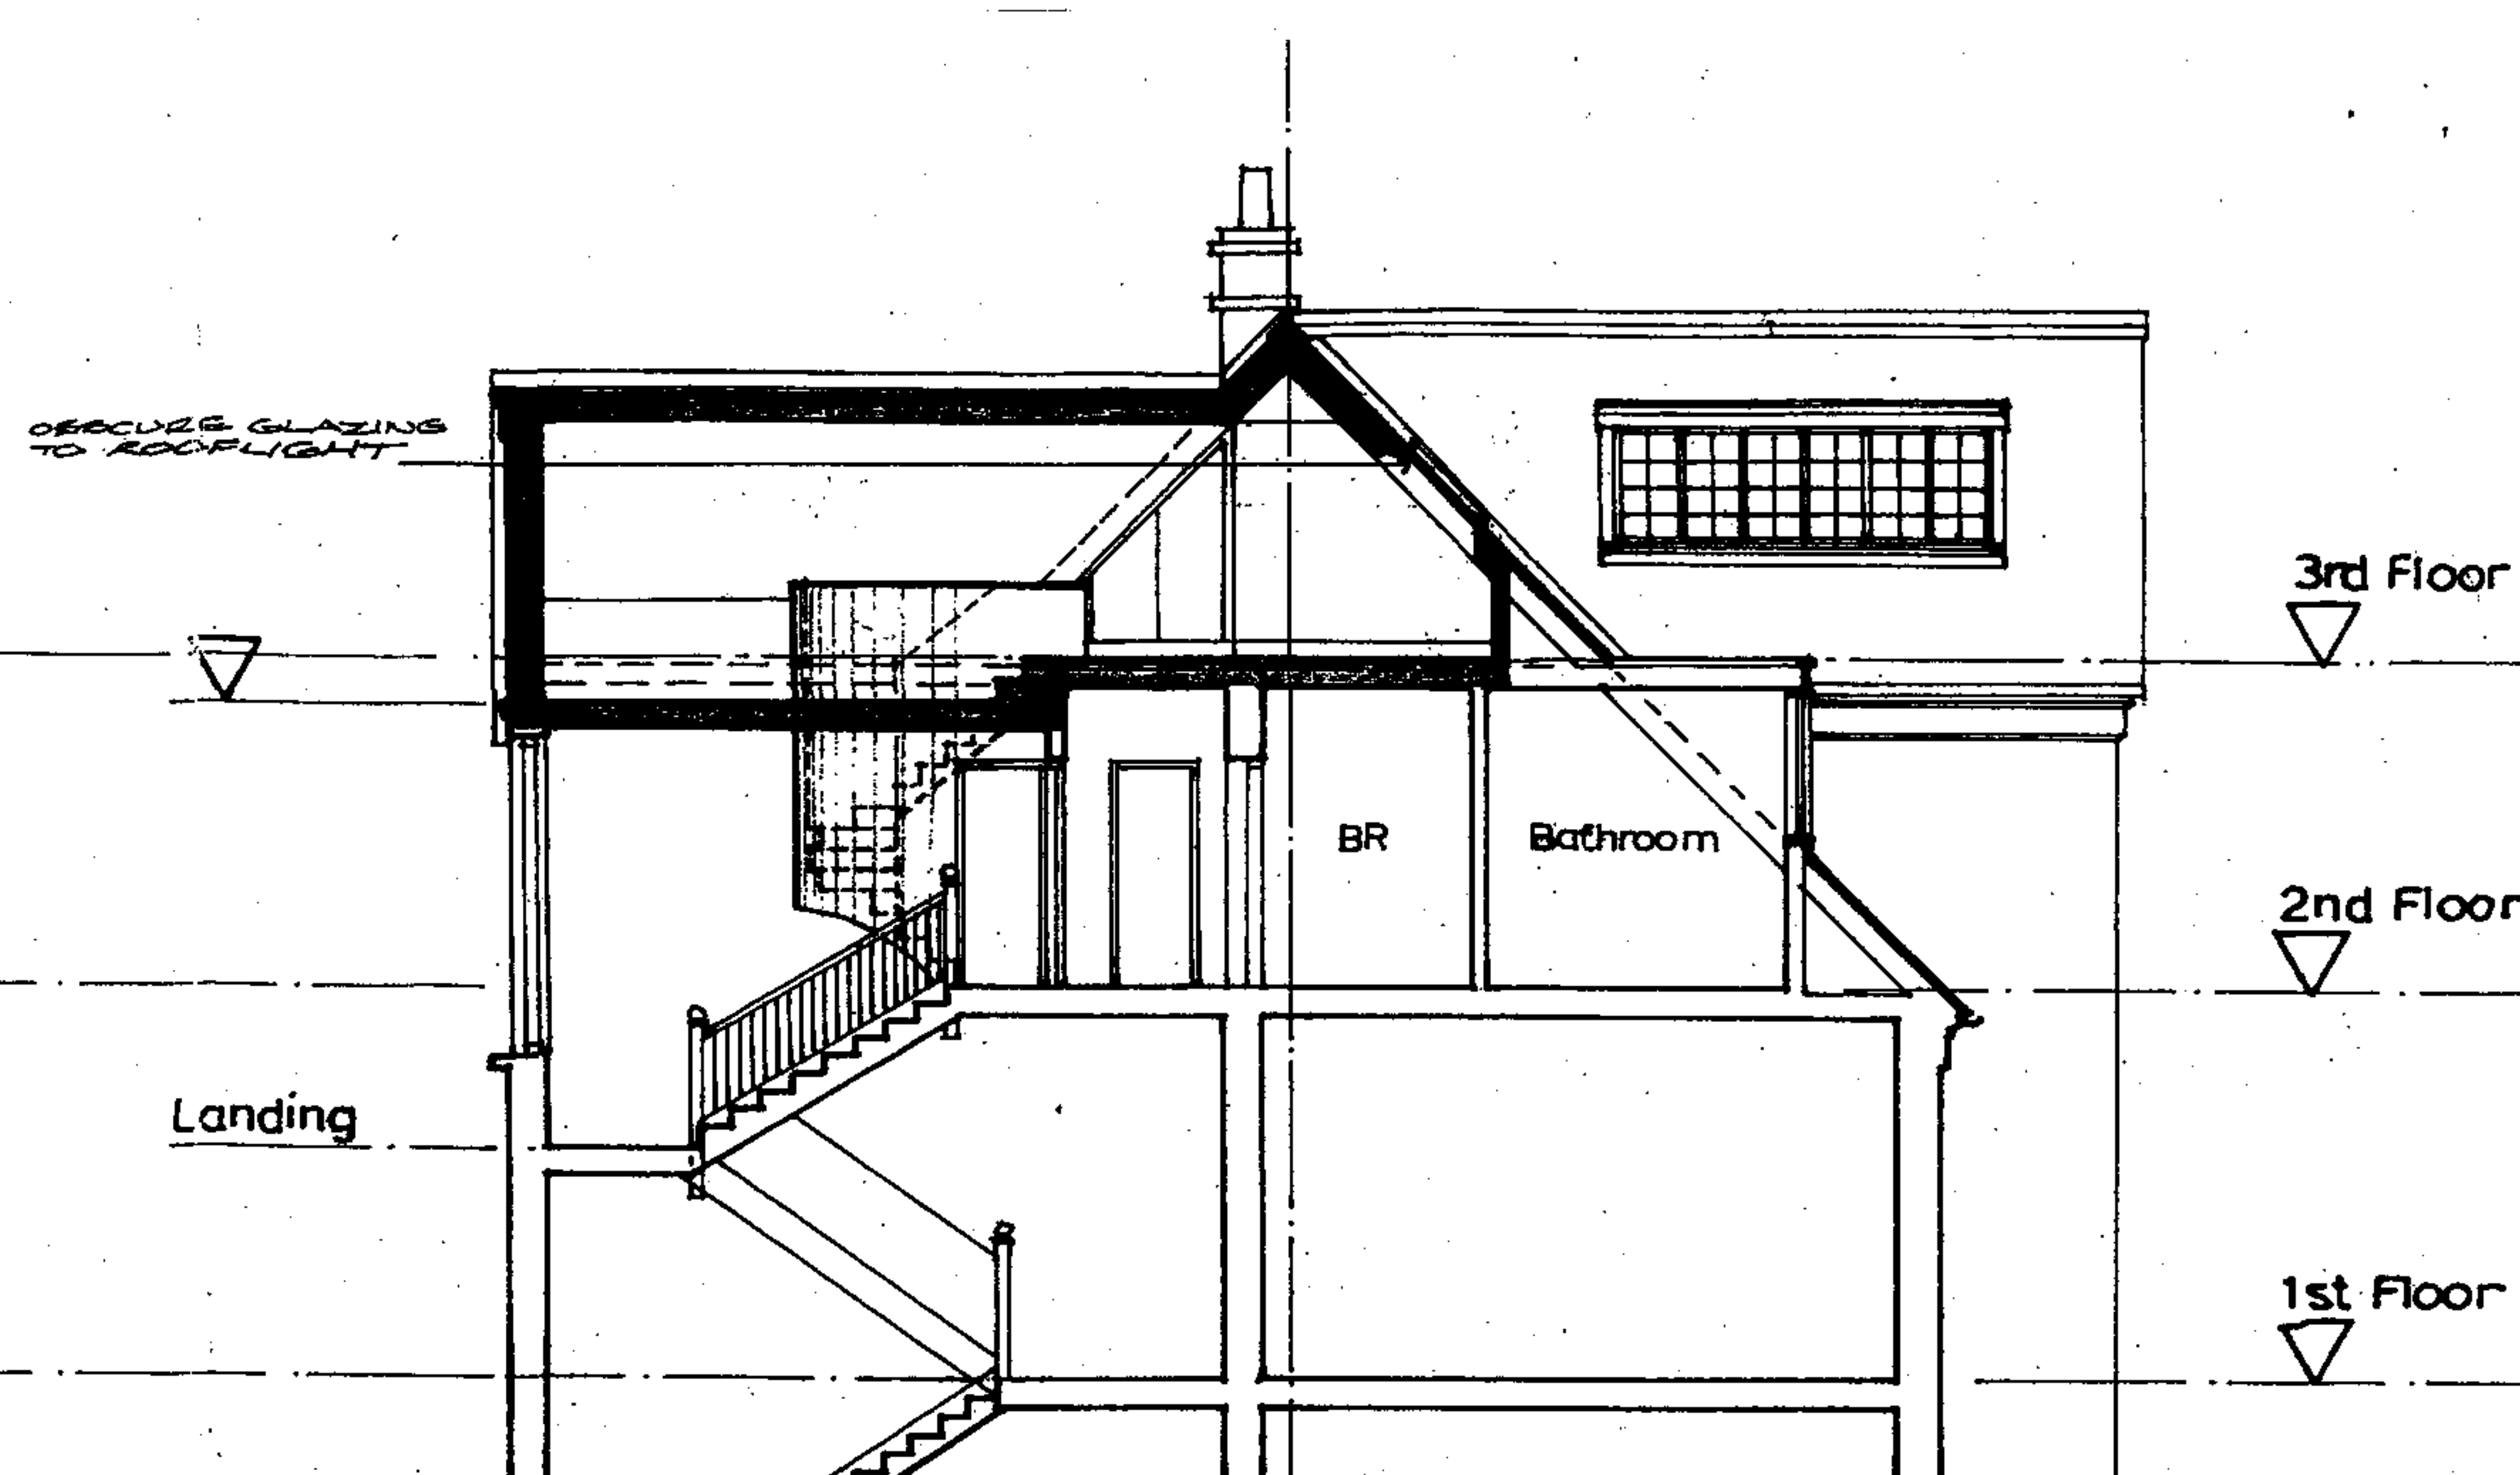

B-B Proposed

Read in conjunction with drawing no 02337/TP/01.

RECEIVED
30 OCT 2007

30 DALEHAM GARDENS. LONDON. NW3 5DD.
Existing & Proposed Sections A-A & B-B.
1:100. Jan '06. 02337/TP1/02

Robert Savage & Associates.
11 Eton Garages Lancaster Grange NW3 4PE.
tel: 020 7433 3561.

X APPROVED

CAMDEN REF 2006/0477/P

P158 REF APP/X5210/A/06/2027/33