


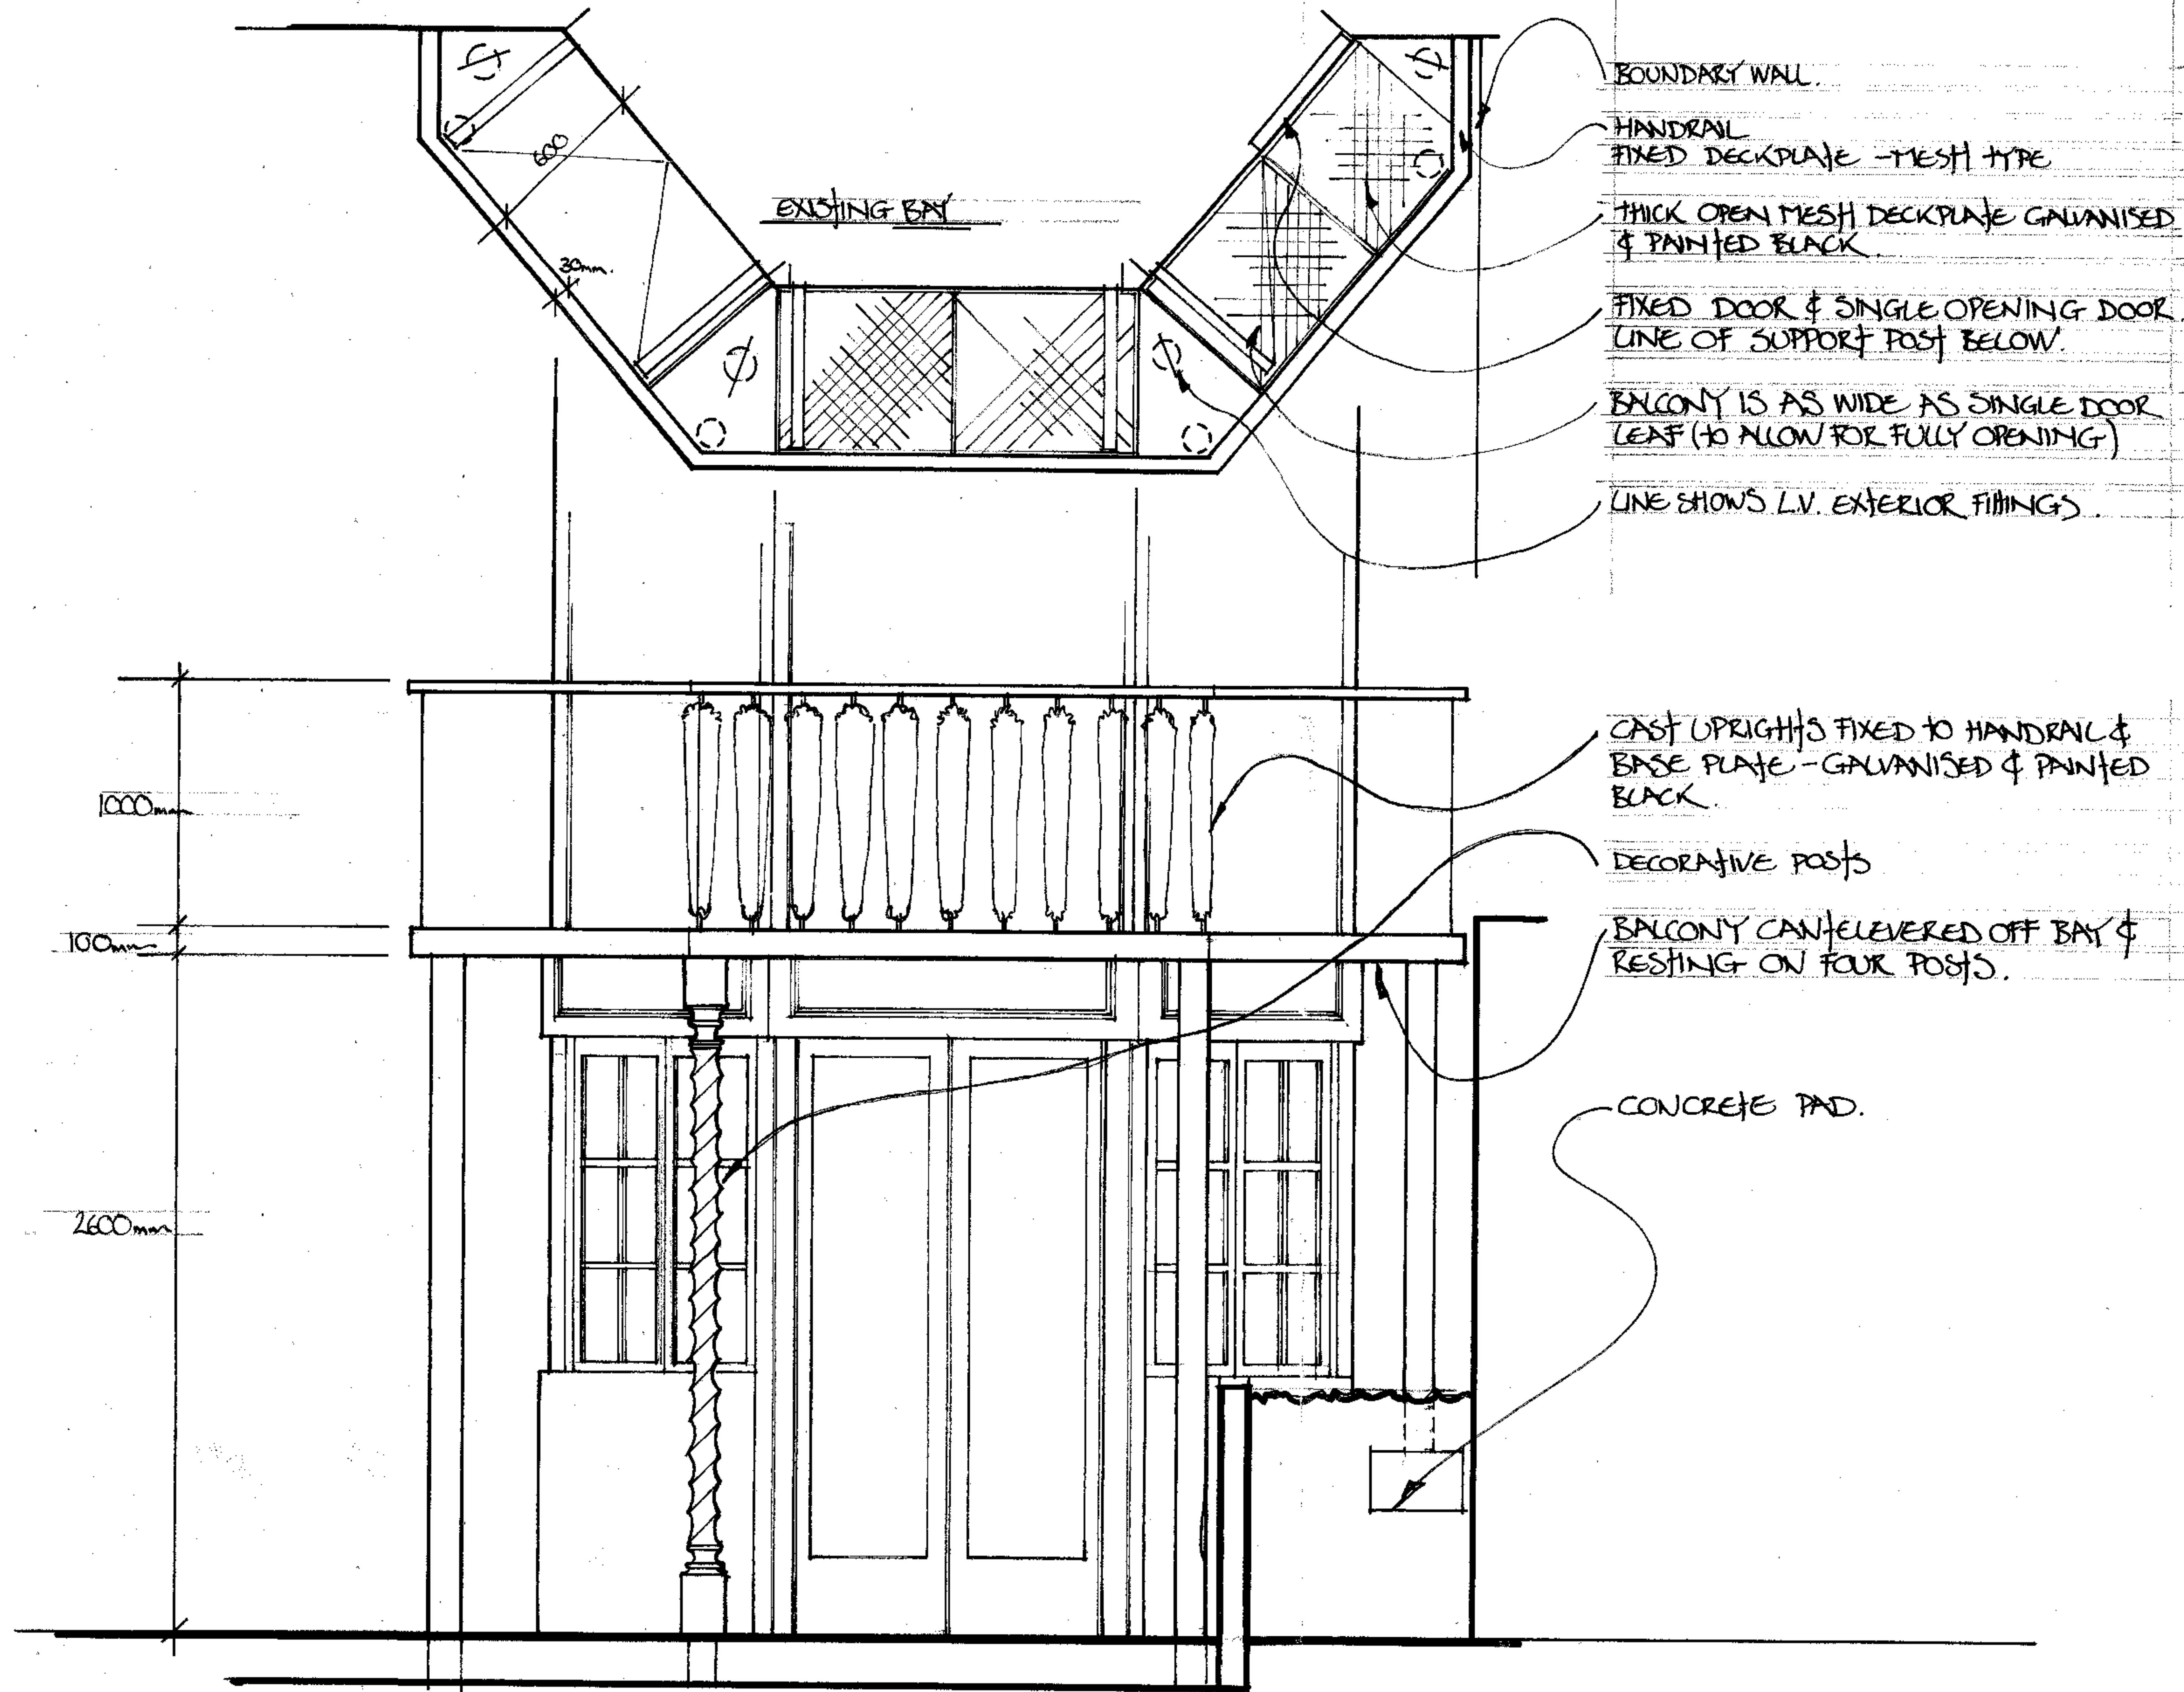

PLANNING

Notes:
1. Do not scale
2. Read figured dimensions only
3. If in any doubt ask

© Copyright Reserved

Revisions

Qty

Unit

Client

Lesley Clarke

Project

Balcony
34 Queen's Grove
NW8 6HN

Date

Feb 07

Drawn by

Scale

1: 20 at A2

Drawing

Proposed Plan and Elevation

Inglis badrashi

411 B/P 03



PROPOSED ELEVATION 1:50

ELEVATION REMAINS UNALTERED
EXCEPT FOR NEW BALCONY
DETAIL. SEE DETAIL DRAWINGS



EXISTING ELEVATION 1:50

PLANNING

Notes
1. Do not scale
2. Read figured dimensions only
3. If in any doubt ask

© Copyright Reserved

Key

Client

Lesley Clarke

Project
Balcony
34 Queen's Grove
NW6 6HN

Date
Feb 07

Scale

1:50 at A2

Drawing

Existing and Proposed Elevation

Inglis badrashi
11, Westfield Road, London, W12 7PL
Tel: 020 8996 9000
Fax: 020 8996 9001
Email: info@inglisbadrashi.co.uk

411 B/P 02