


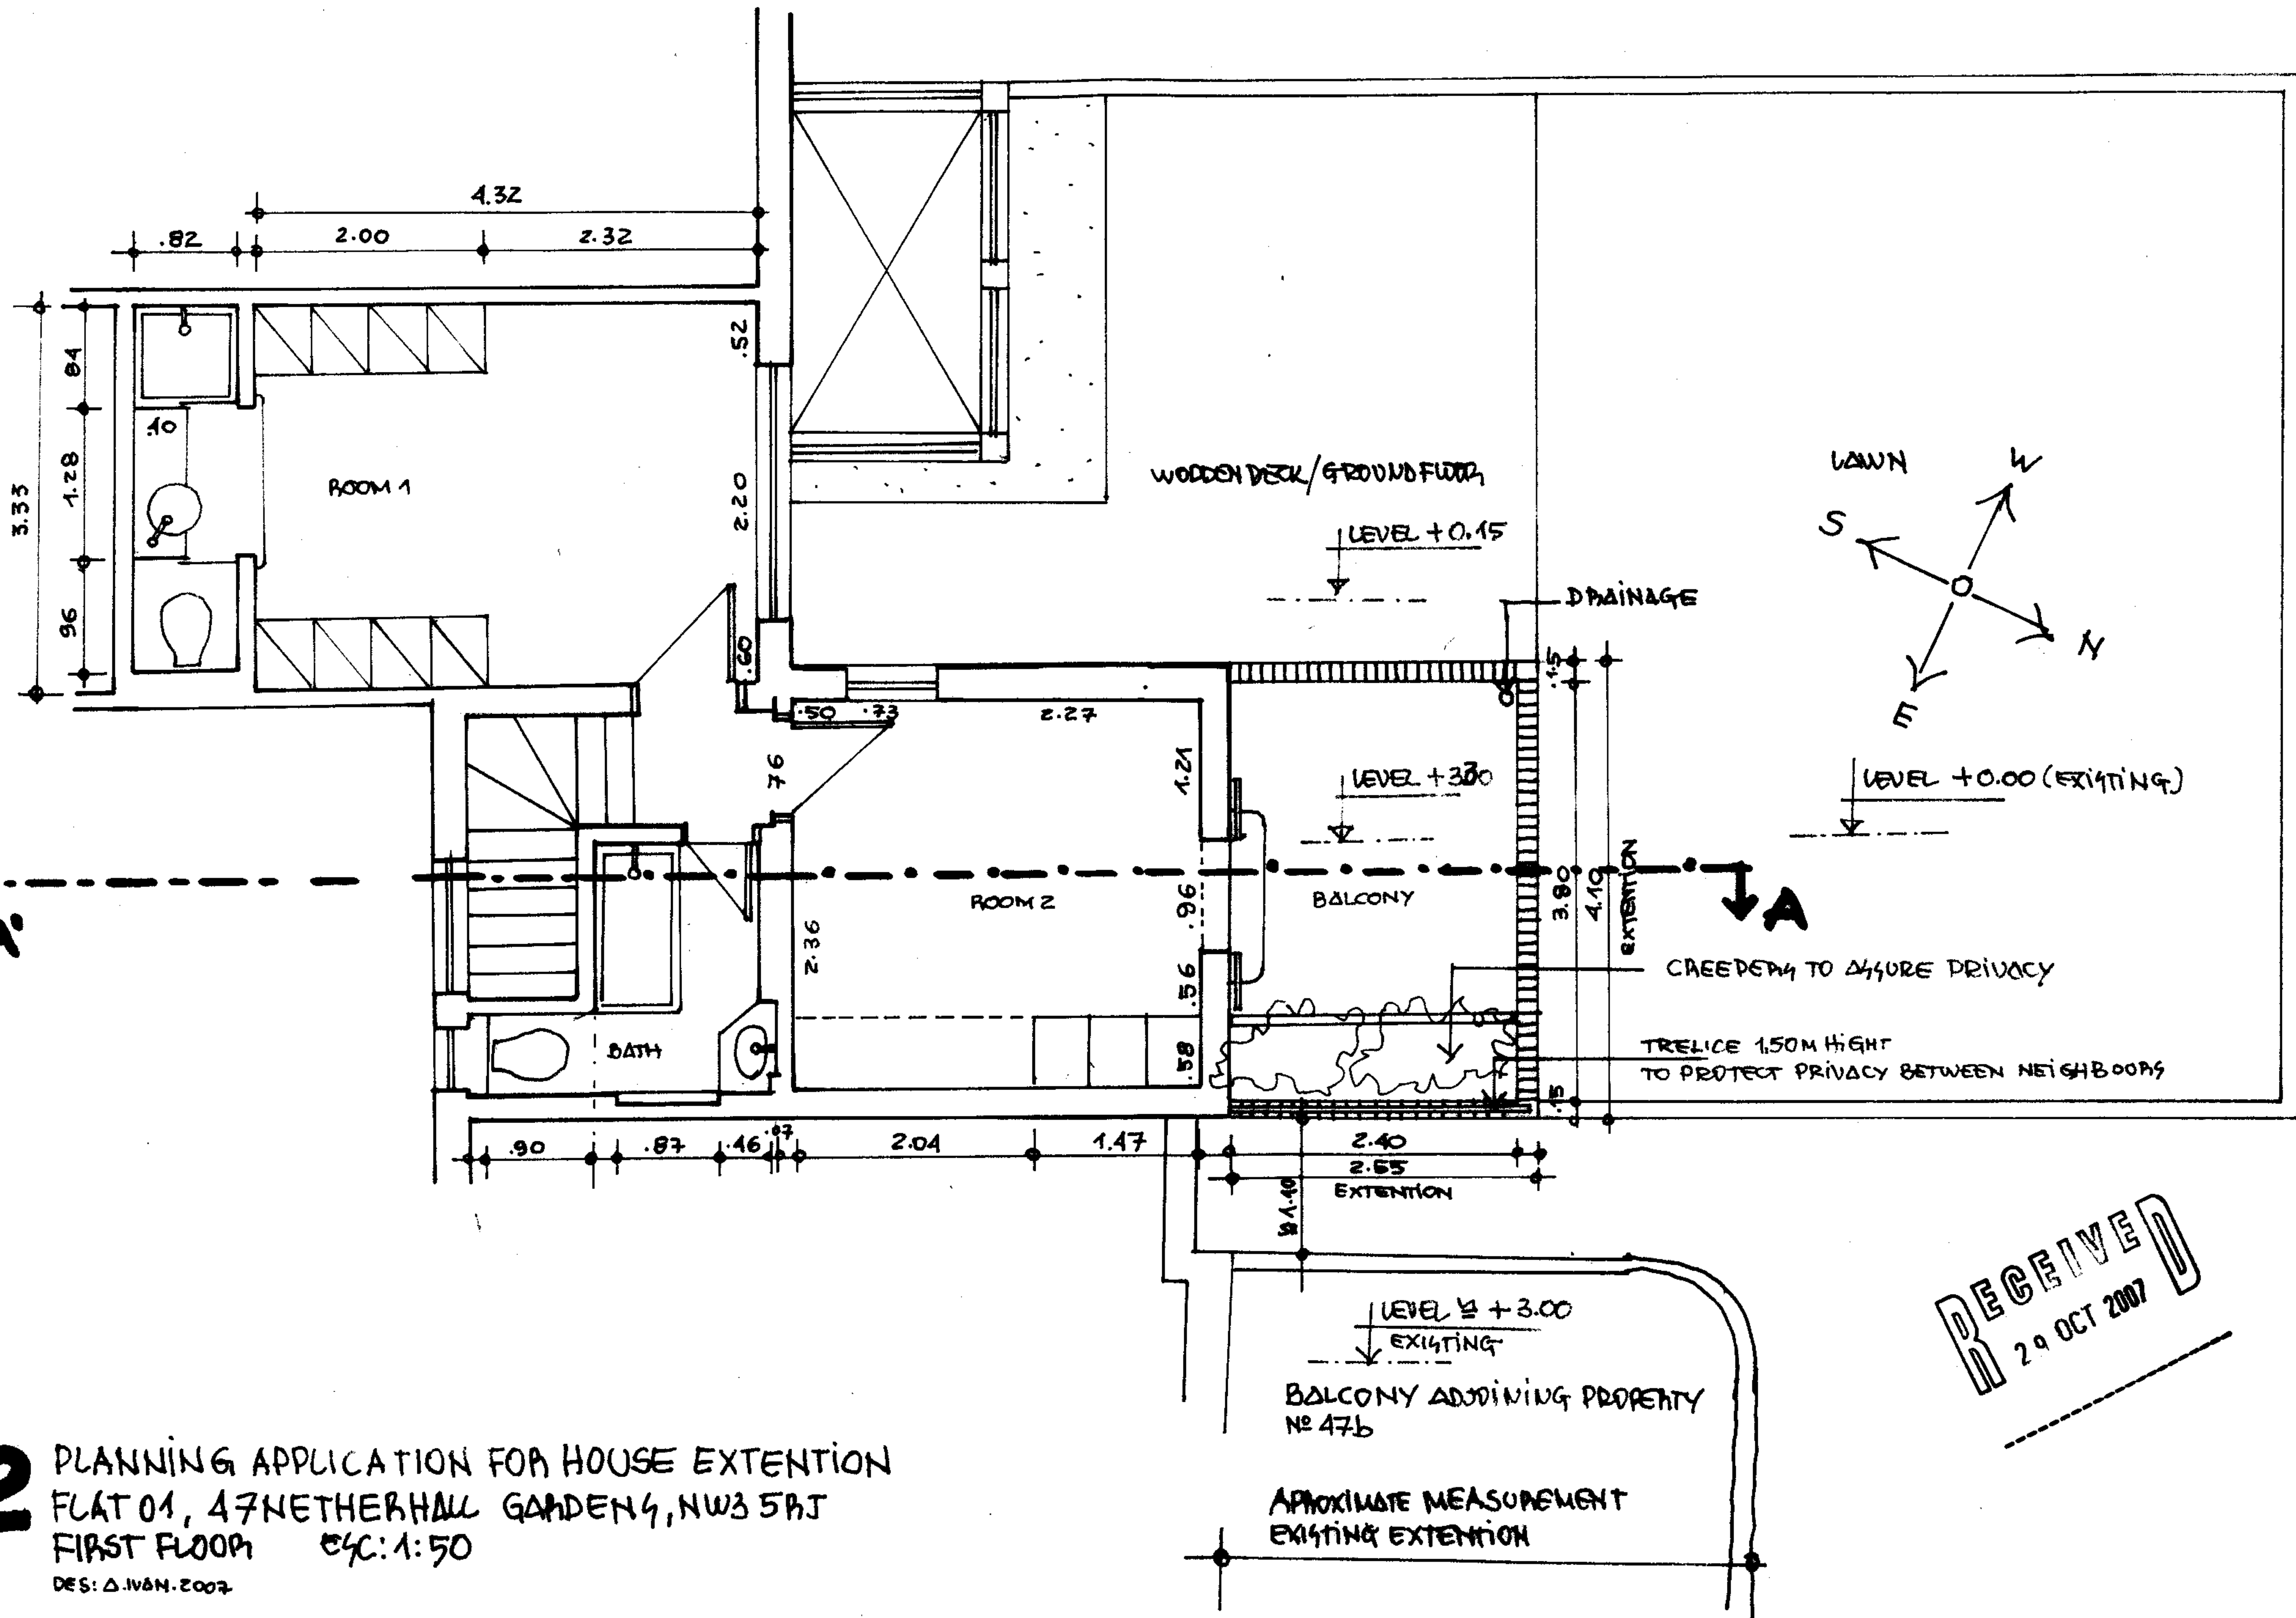

2 PLANNING APPLICATION FOR HOUSE EXTENSION
 FLAT 01, 47 NETHERHALL GARDEN 4, NW3 5BJ
 FIRST FLOOR E/C: 1:50
 DES: A.IVAN.2007

RECEIVED
 29 OCT 2007

