



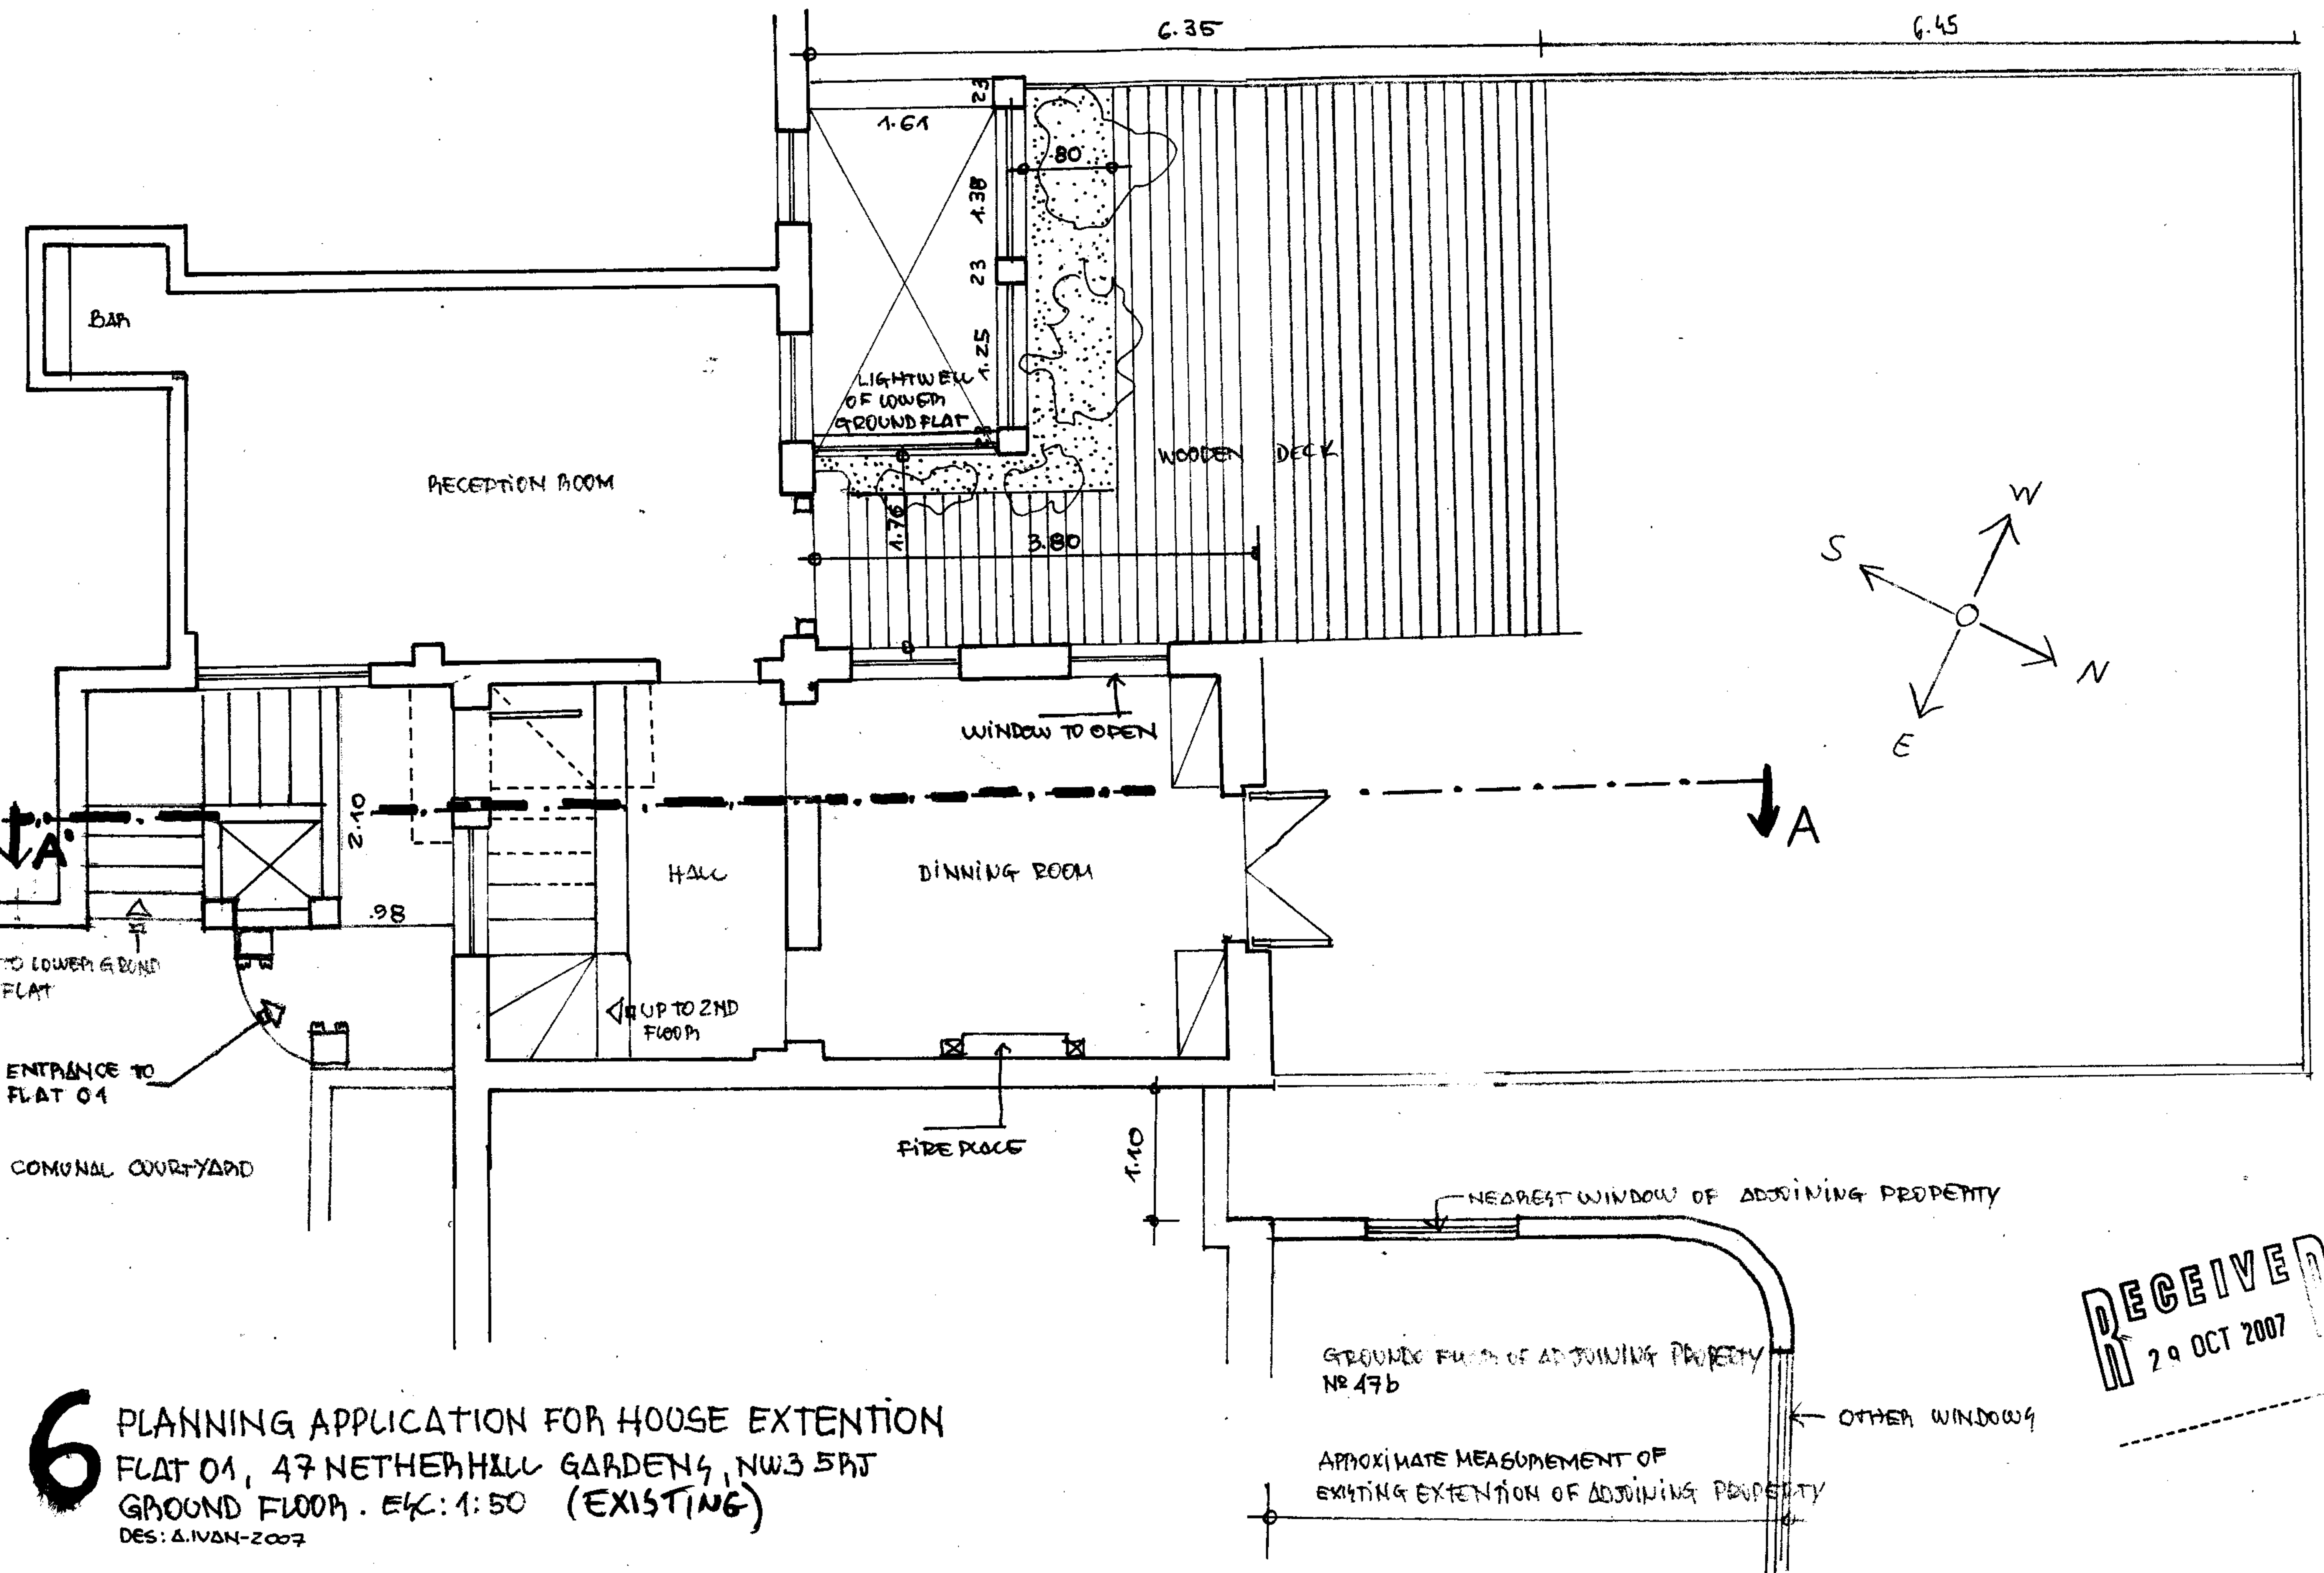


6 PLANNING APPLICATION FOR HOUSE EXTENTION
 FLAT 04, 47 NETHERHALL GARDENS, NW3 5BT
 GROUND FLOOR. E/C: 1:50 (EXISTING)
 DES: A.IVAN-2007

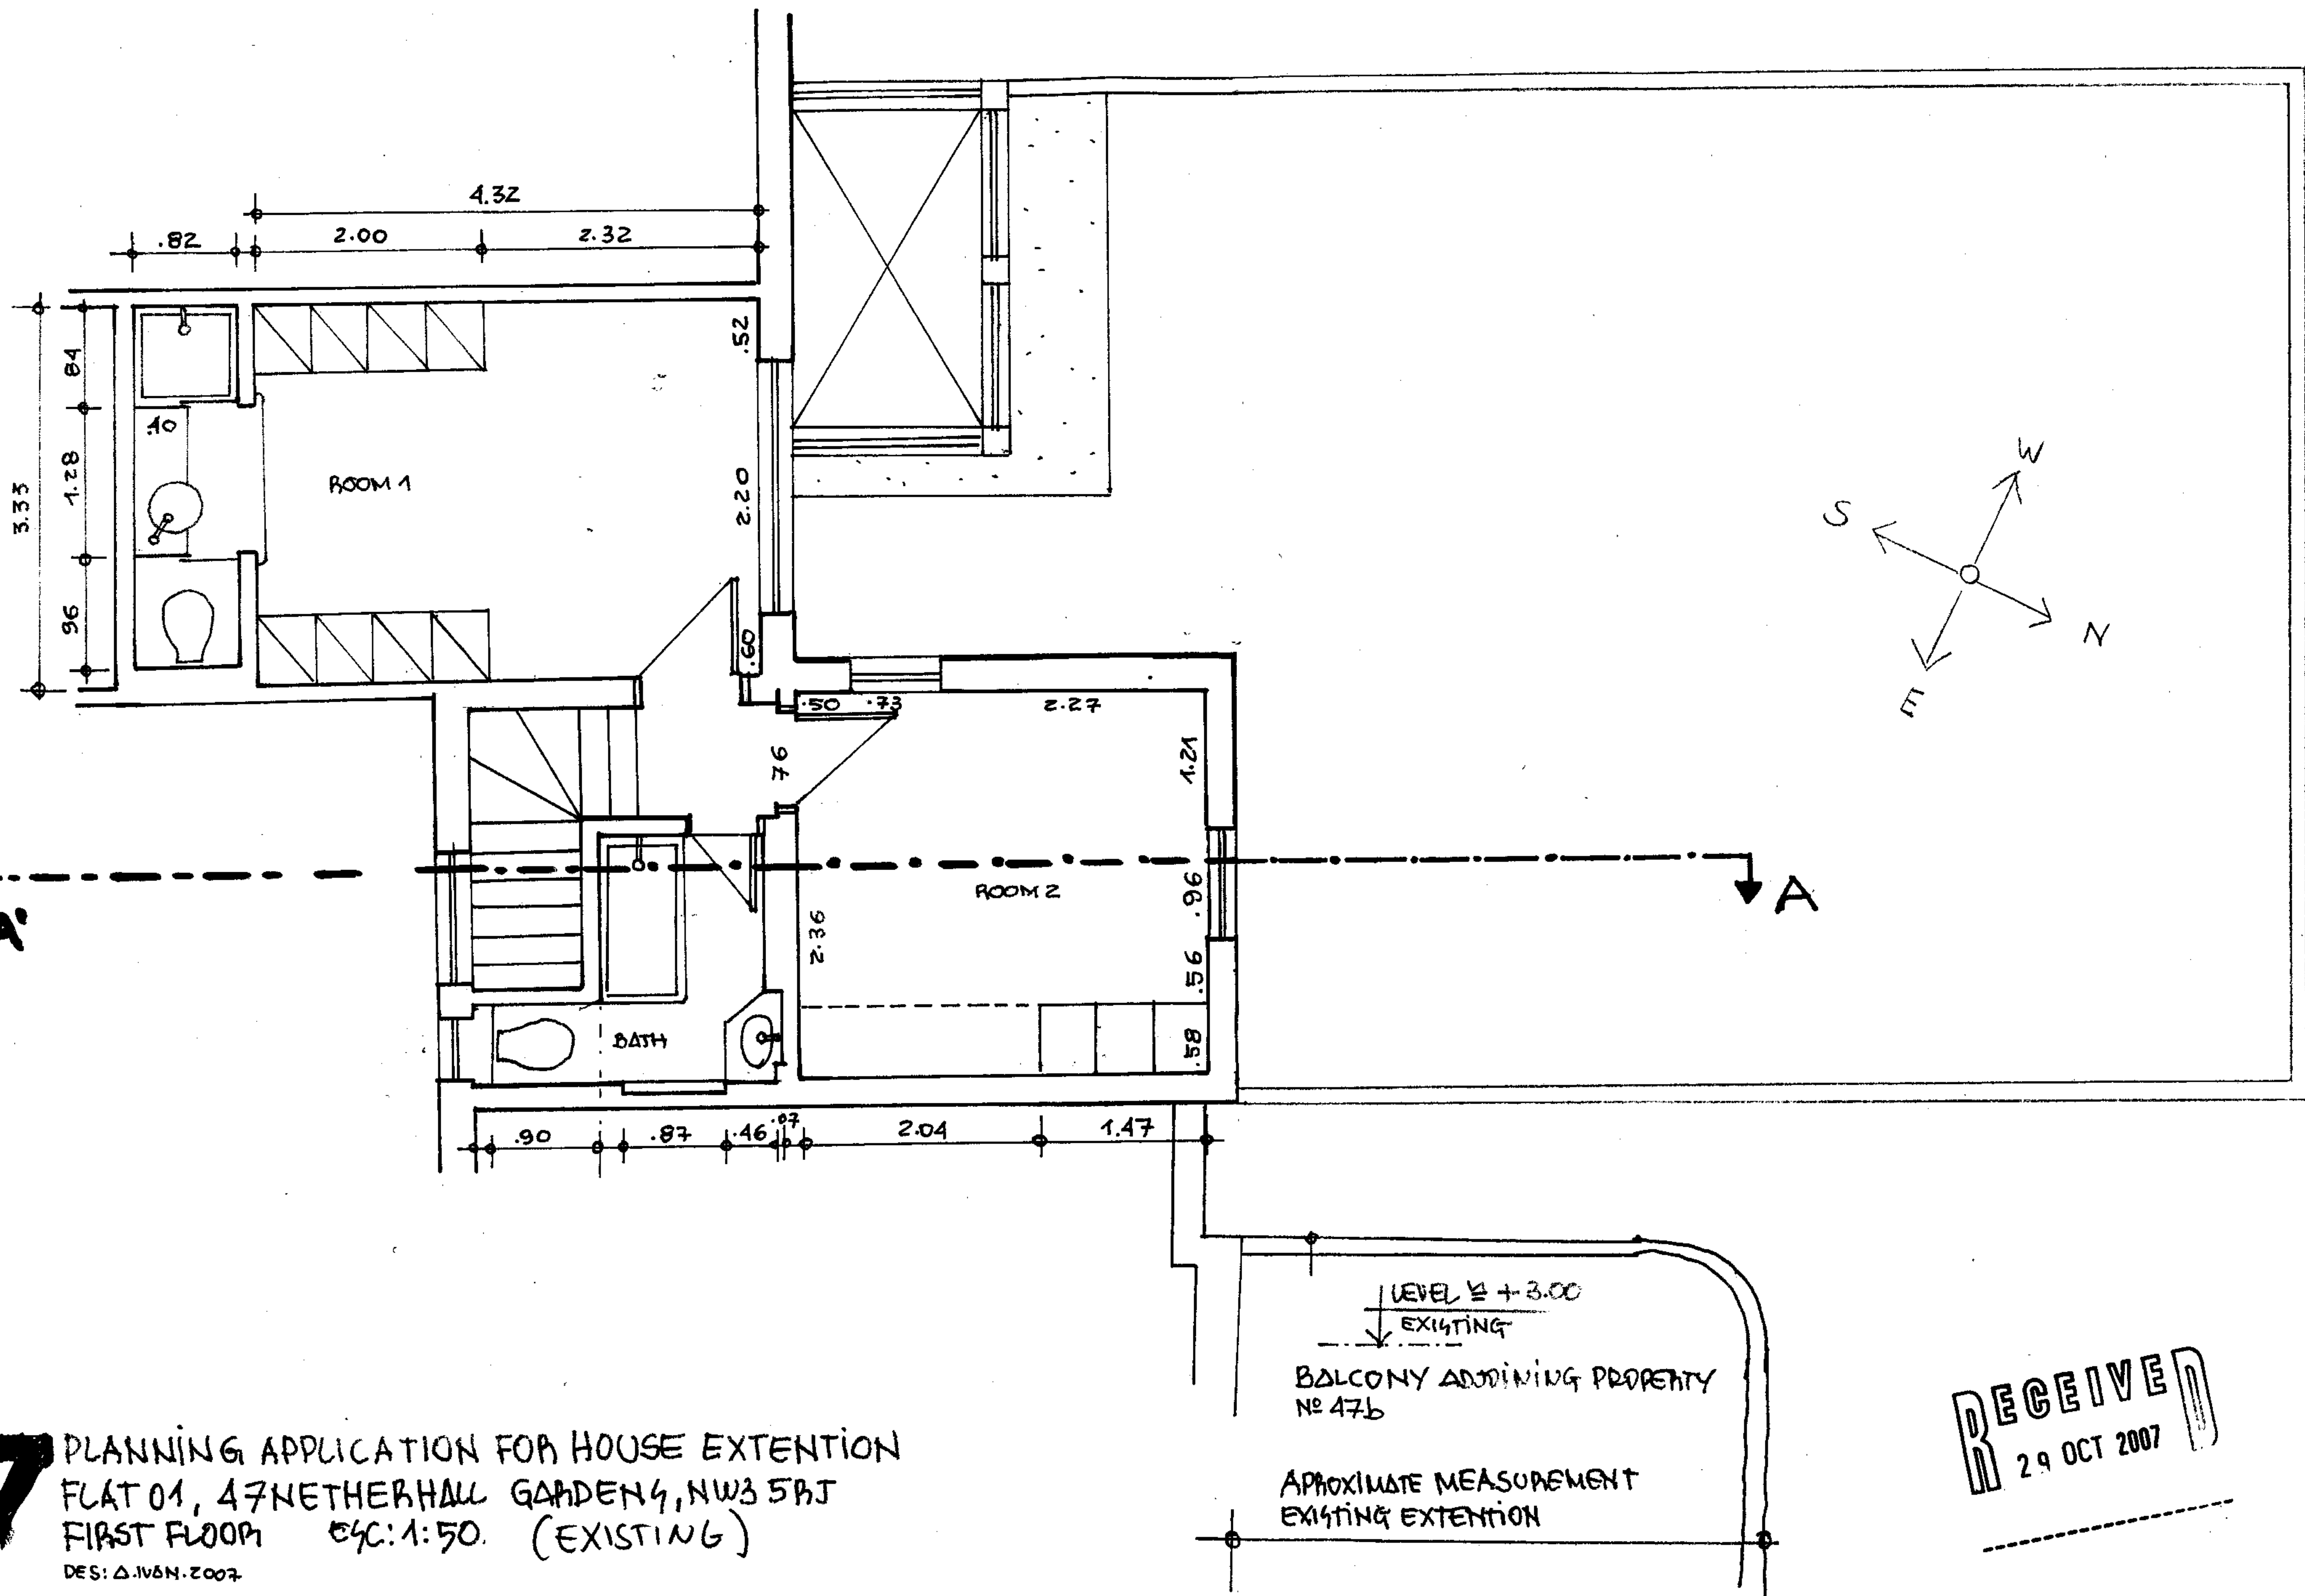


7 PLANNING APPLICATION FOR HOUSE EXTENTION
FLAT 01, 47 NETHERHALL GARDEN, NW3 5BJ
FIRST FLOOR E/C: 1:50. (EXISTING)
DES: A.IVAN. 2007

RECEIVED
29 OCT 2007

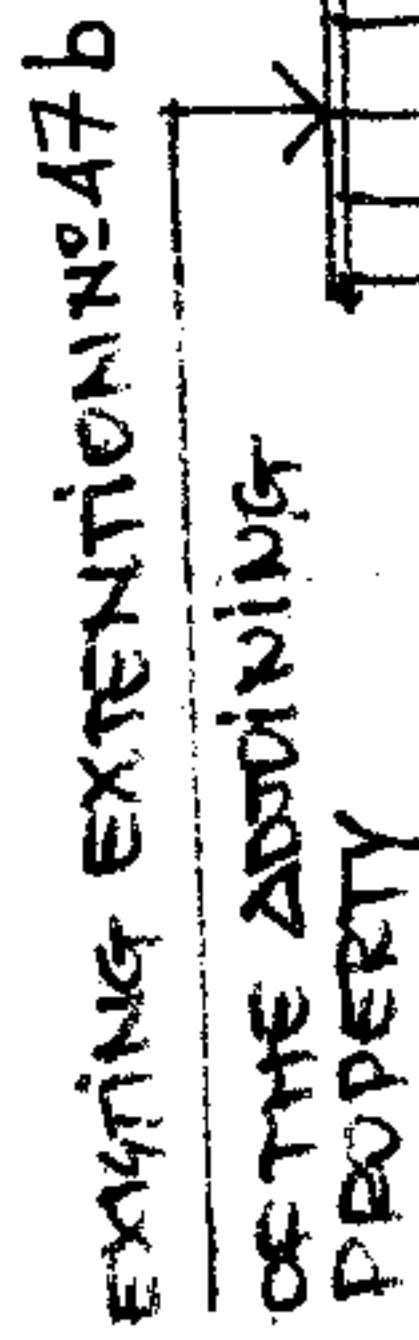

EXISTING
REAR
ELEVATION

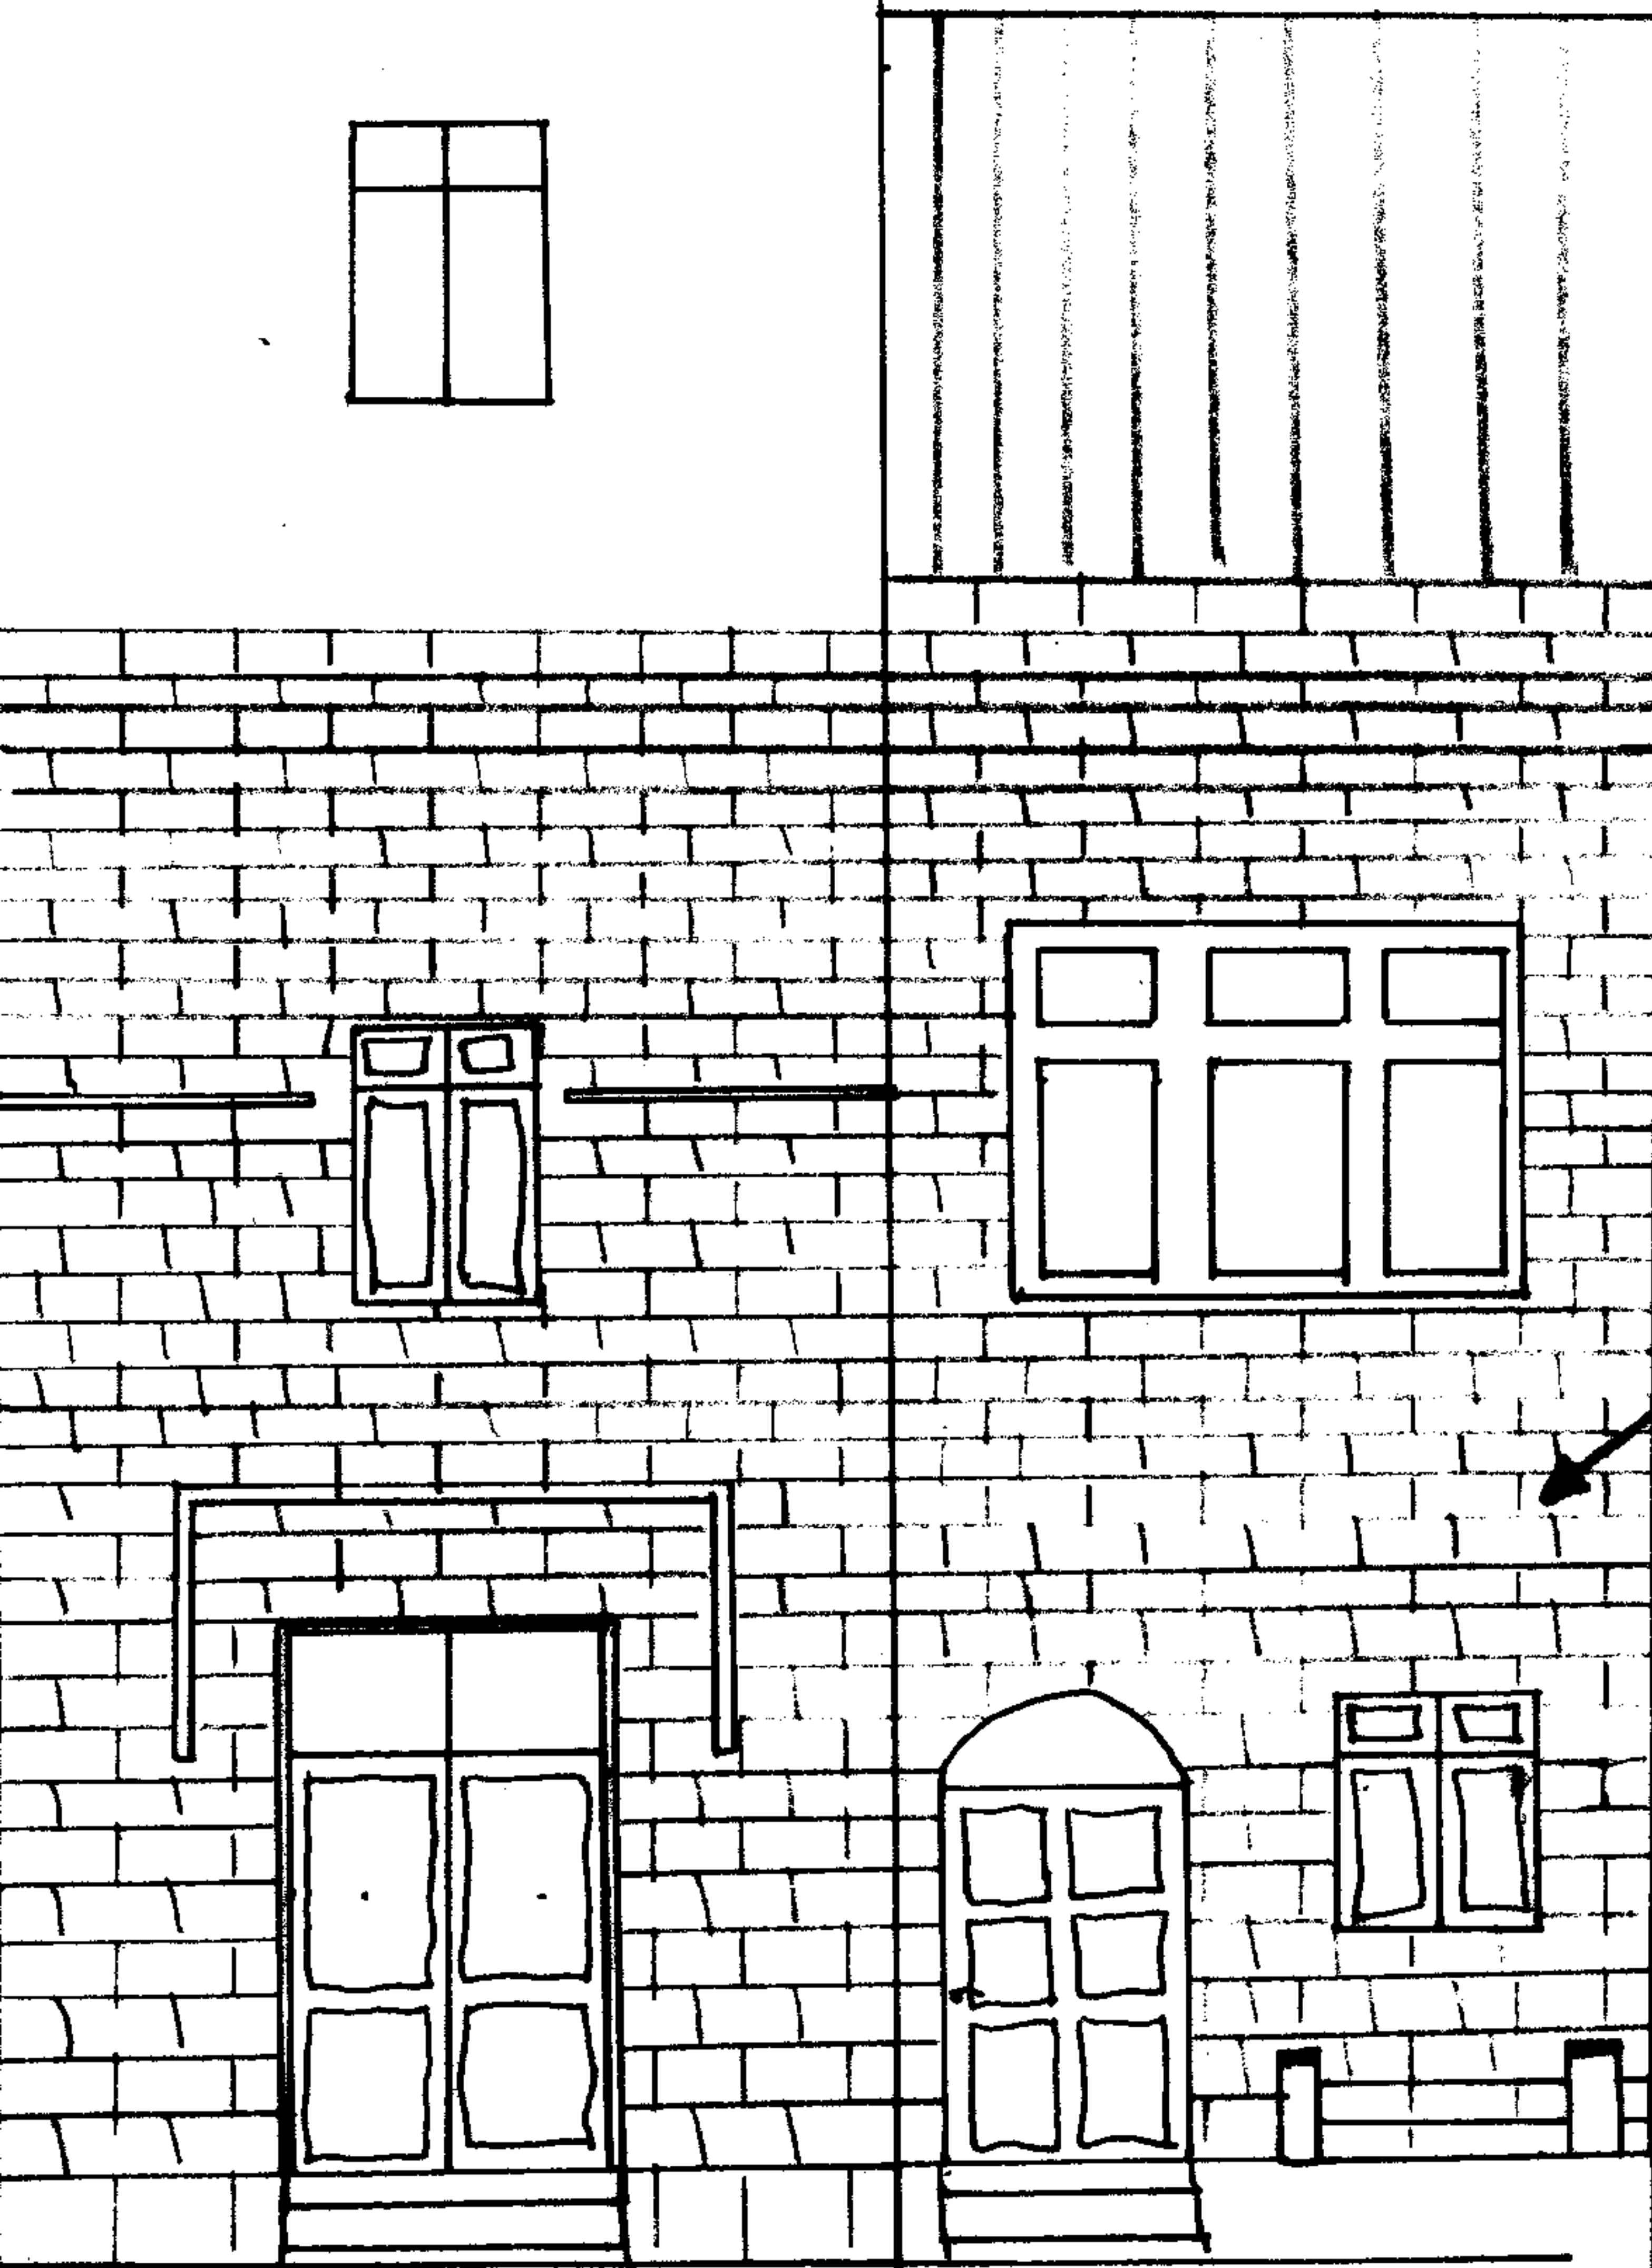

PROPOSED
REAR
ELEVATION

WHITE
U-PVC
(SAME
STYLE AS
ORIGINAL
RECEPTION
DOOR)

RED
BRICK


WHITE
U-PVC
(SAME
STYLE AS
ORIGINAL
RECEPTION
WINDOW)

6.00

4.00

1.5

0.5

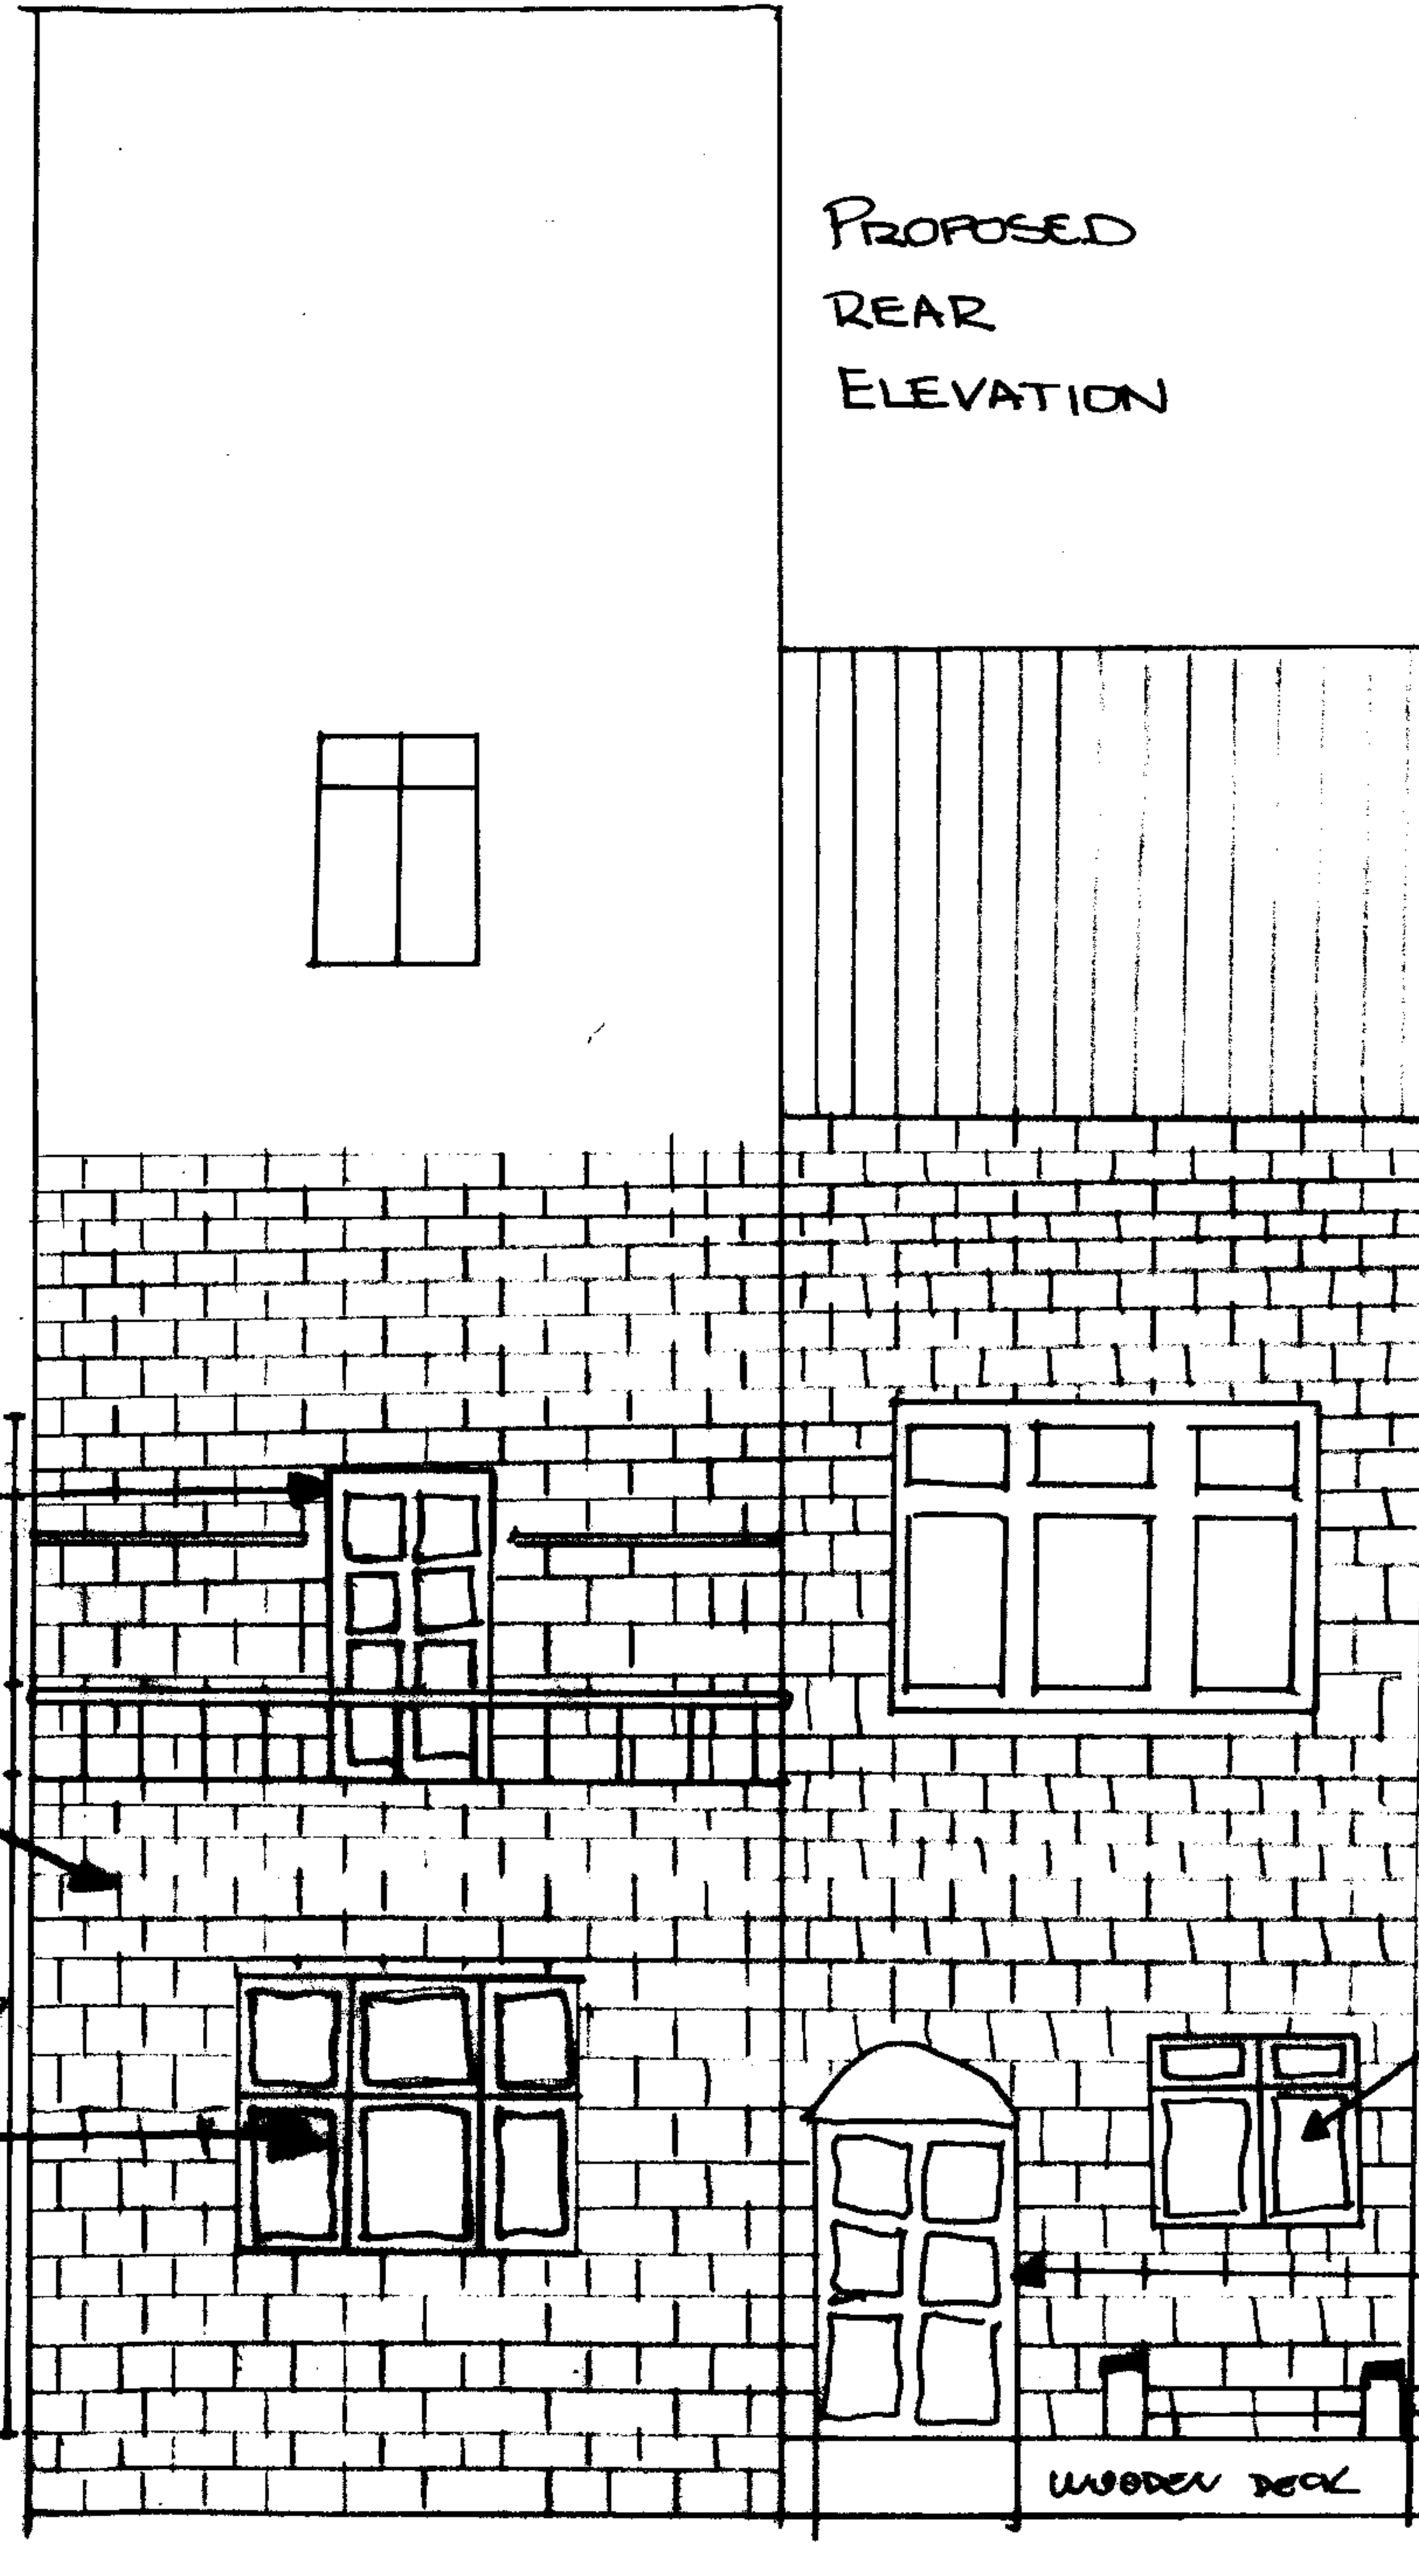

RECEIVED
29 OCT 2007


ORIGINAL
RECEPTION
WINDOW

ORIGINAL
RECEPTION
DOOR

WOODEN DECK

PLANNING APPLICATION FOR HOUSE EXTENSION
FLAT 1, 47 NETHERHALL GARDENS, NW3 5RJ
REAR ELEVATION, ESC: 1:50

EXISTING
SIDE
ELEVATION

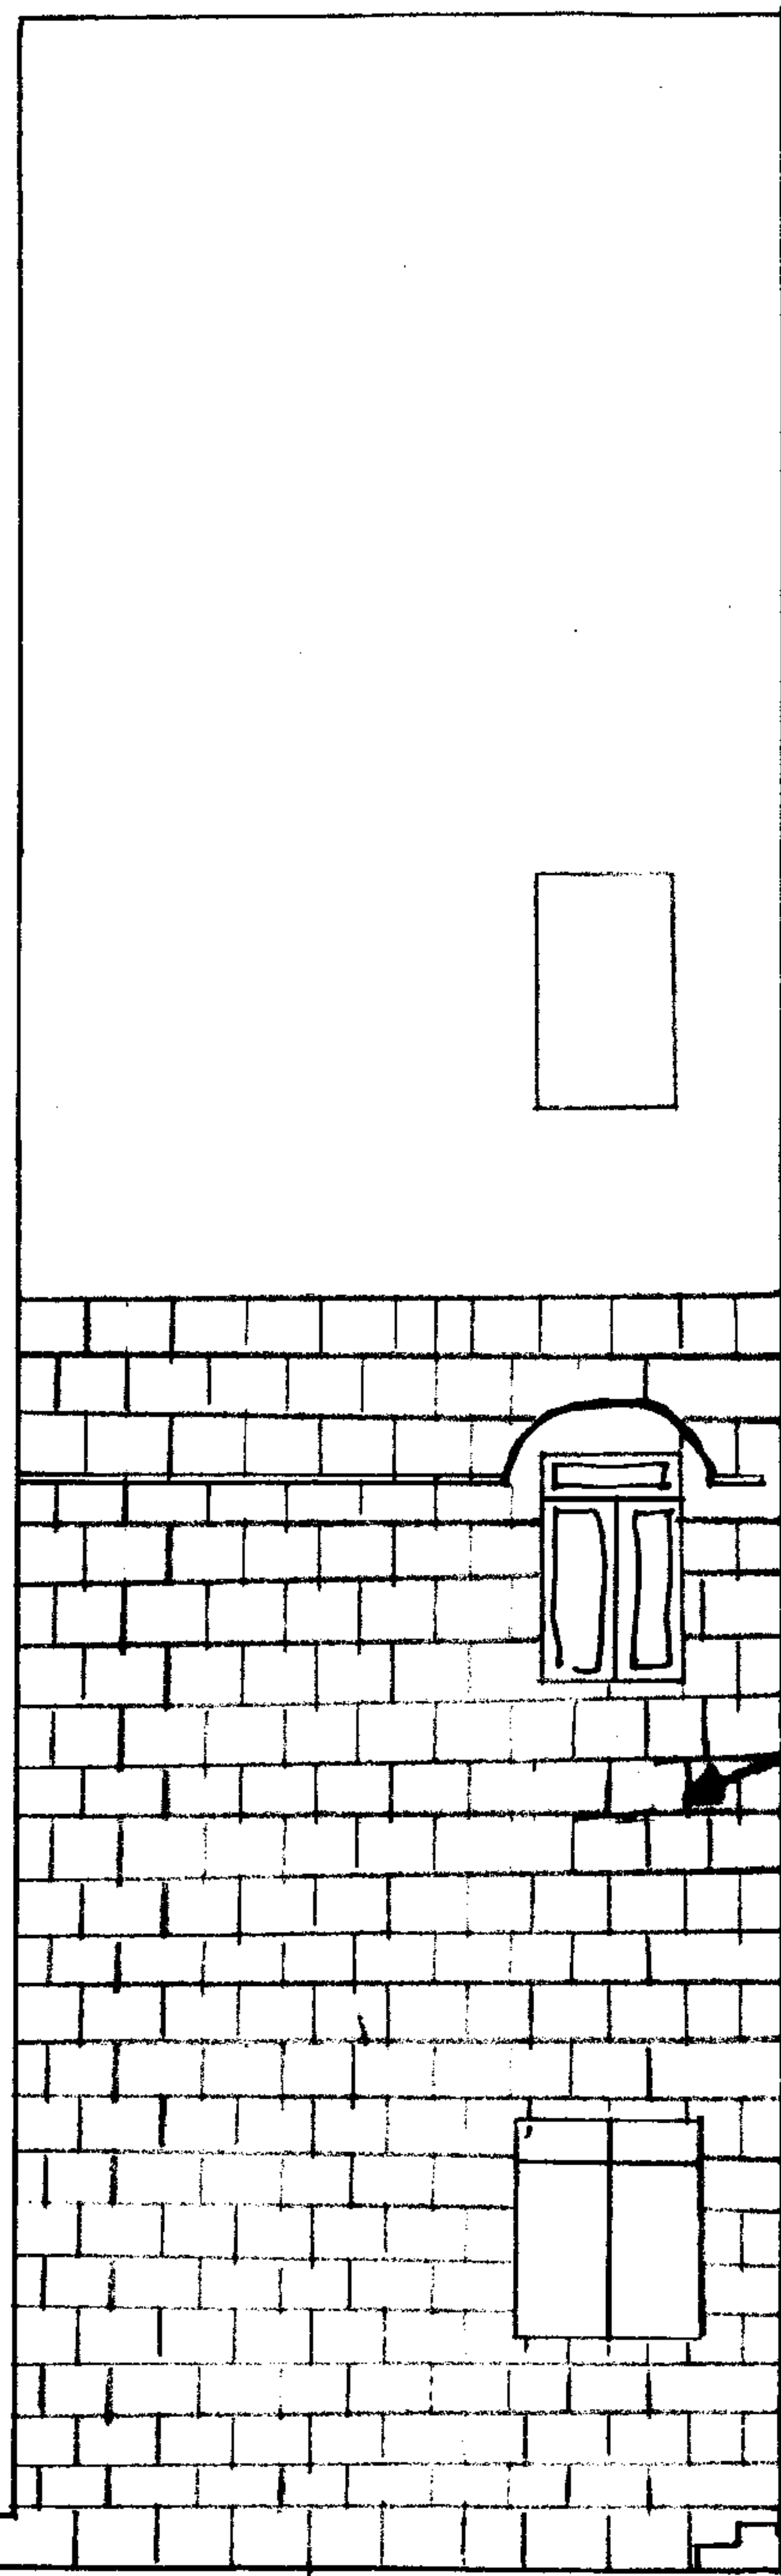


GARDEN

9.00m

3.80m

PROPOSED
SIDE
ELEVATION

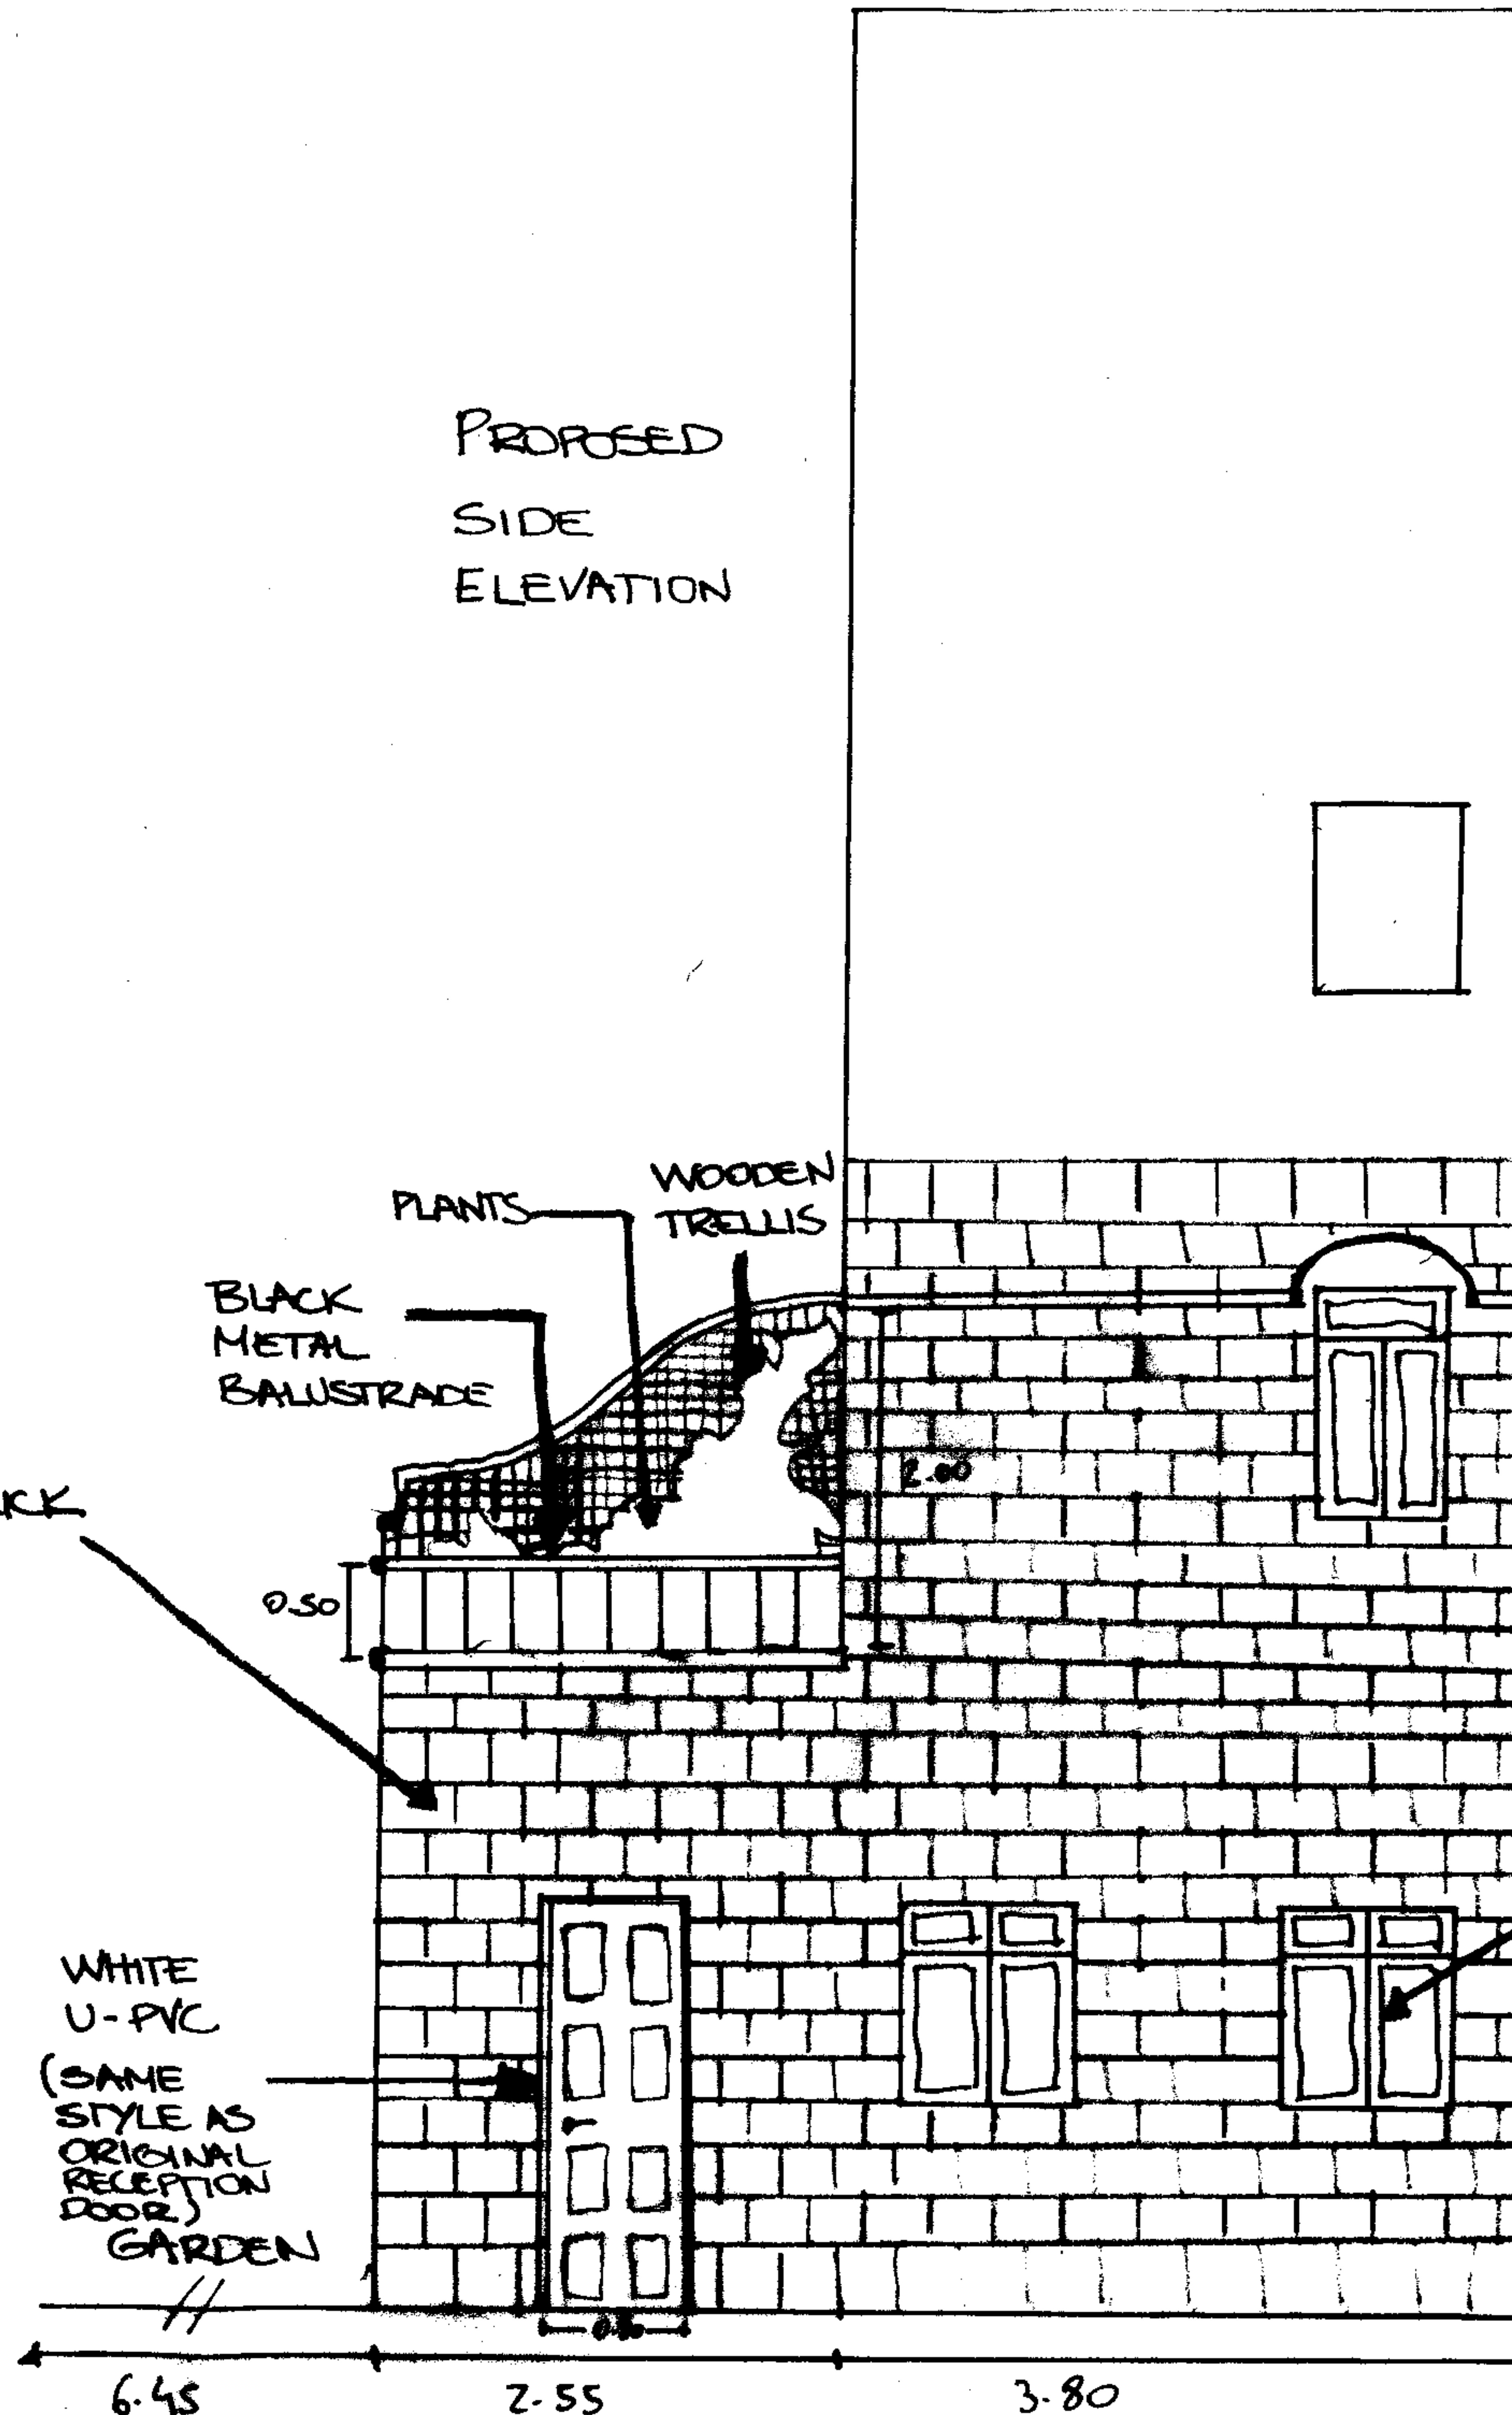

BLACK
METAL
BALUSTRADE

WOODEN
TRELLIS

PLANTS

RED BRICK

WHITE
U-PVC
(SAME
STYLE AS
ORIGINAL
RECEPTION
DOOR)
GARDEN

WHITE
U-PVC
(SAME
STYLE AS
ORIGINAL
RECEPTION
WINDOW)

6.45

2.55

3.80

PLANNING APPLICATION FOR HOUSE EXTENSION
FLAT 1, 47 NETHERHALL GARDENS, NW3 5RT
SIDE ELEVATION, ESC: 1:50

10

RECEIVED
29 OCT 2007