
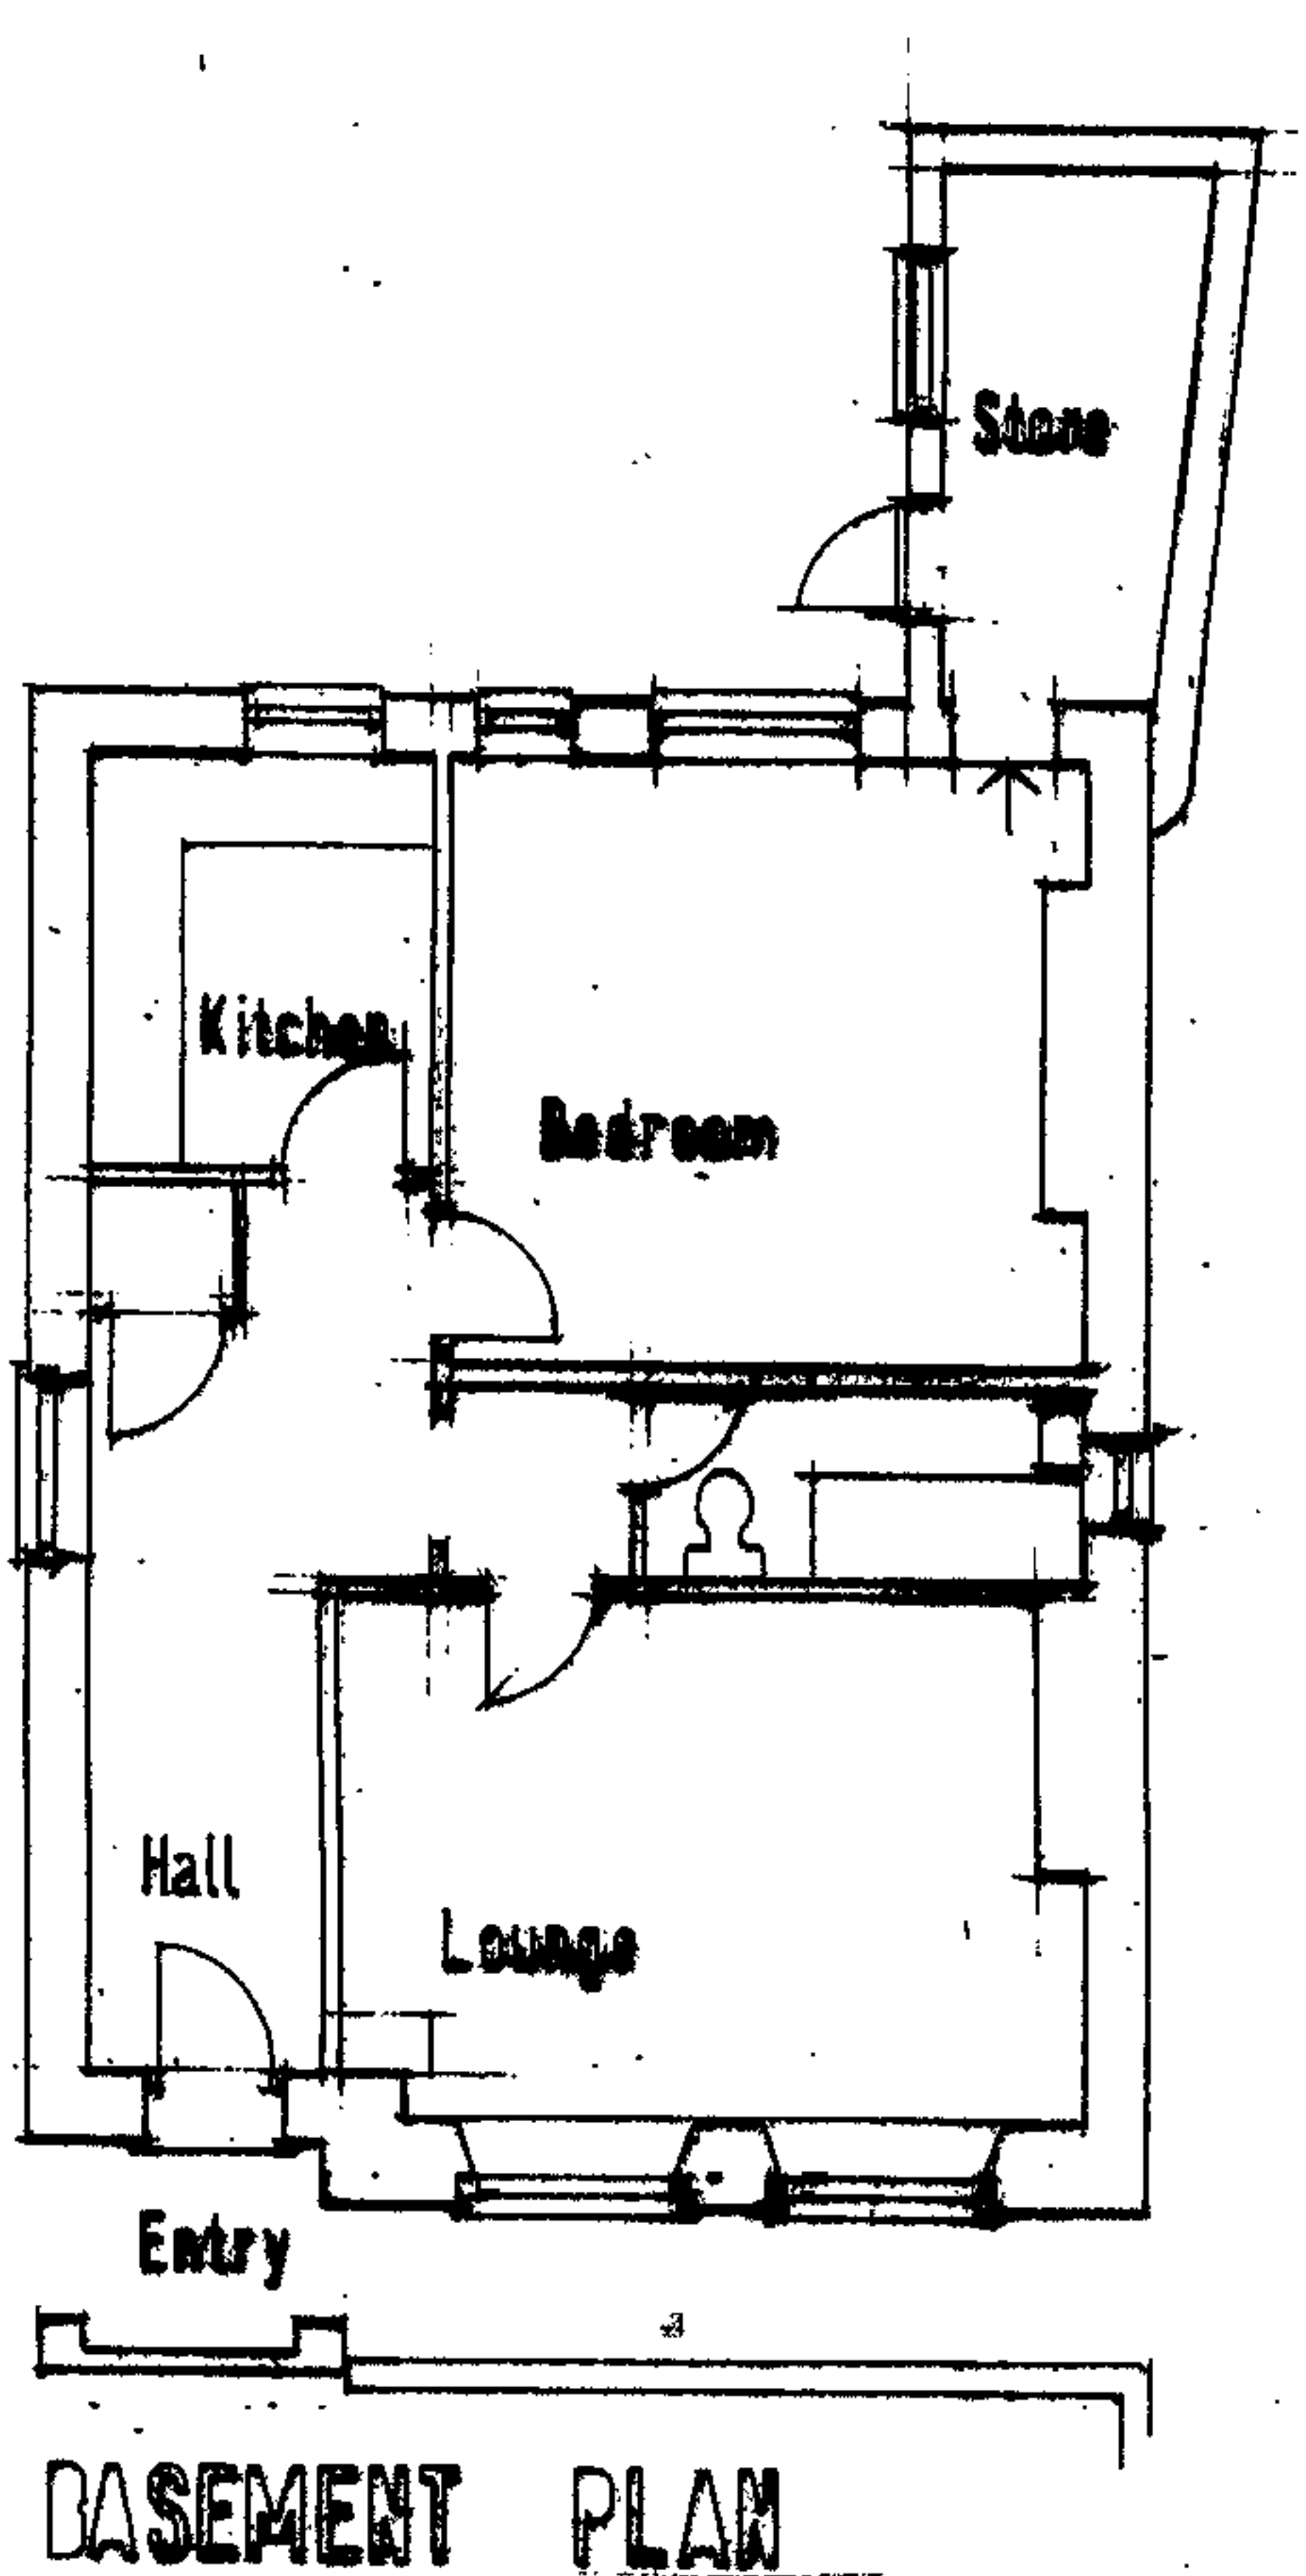


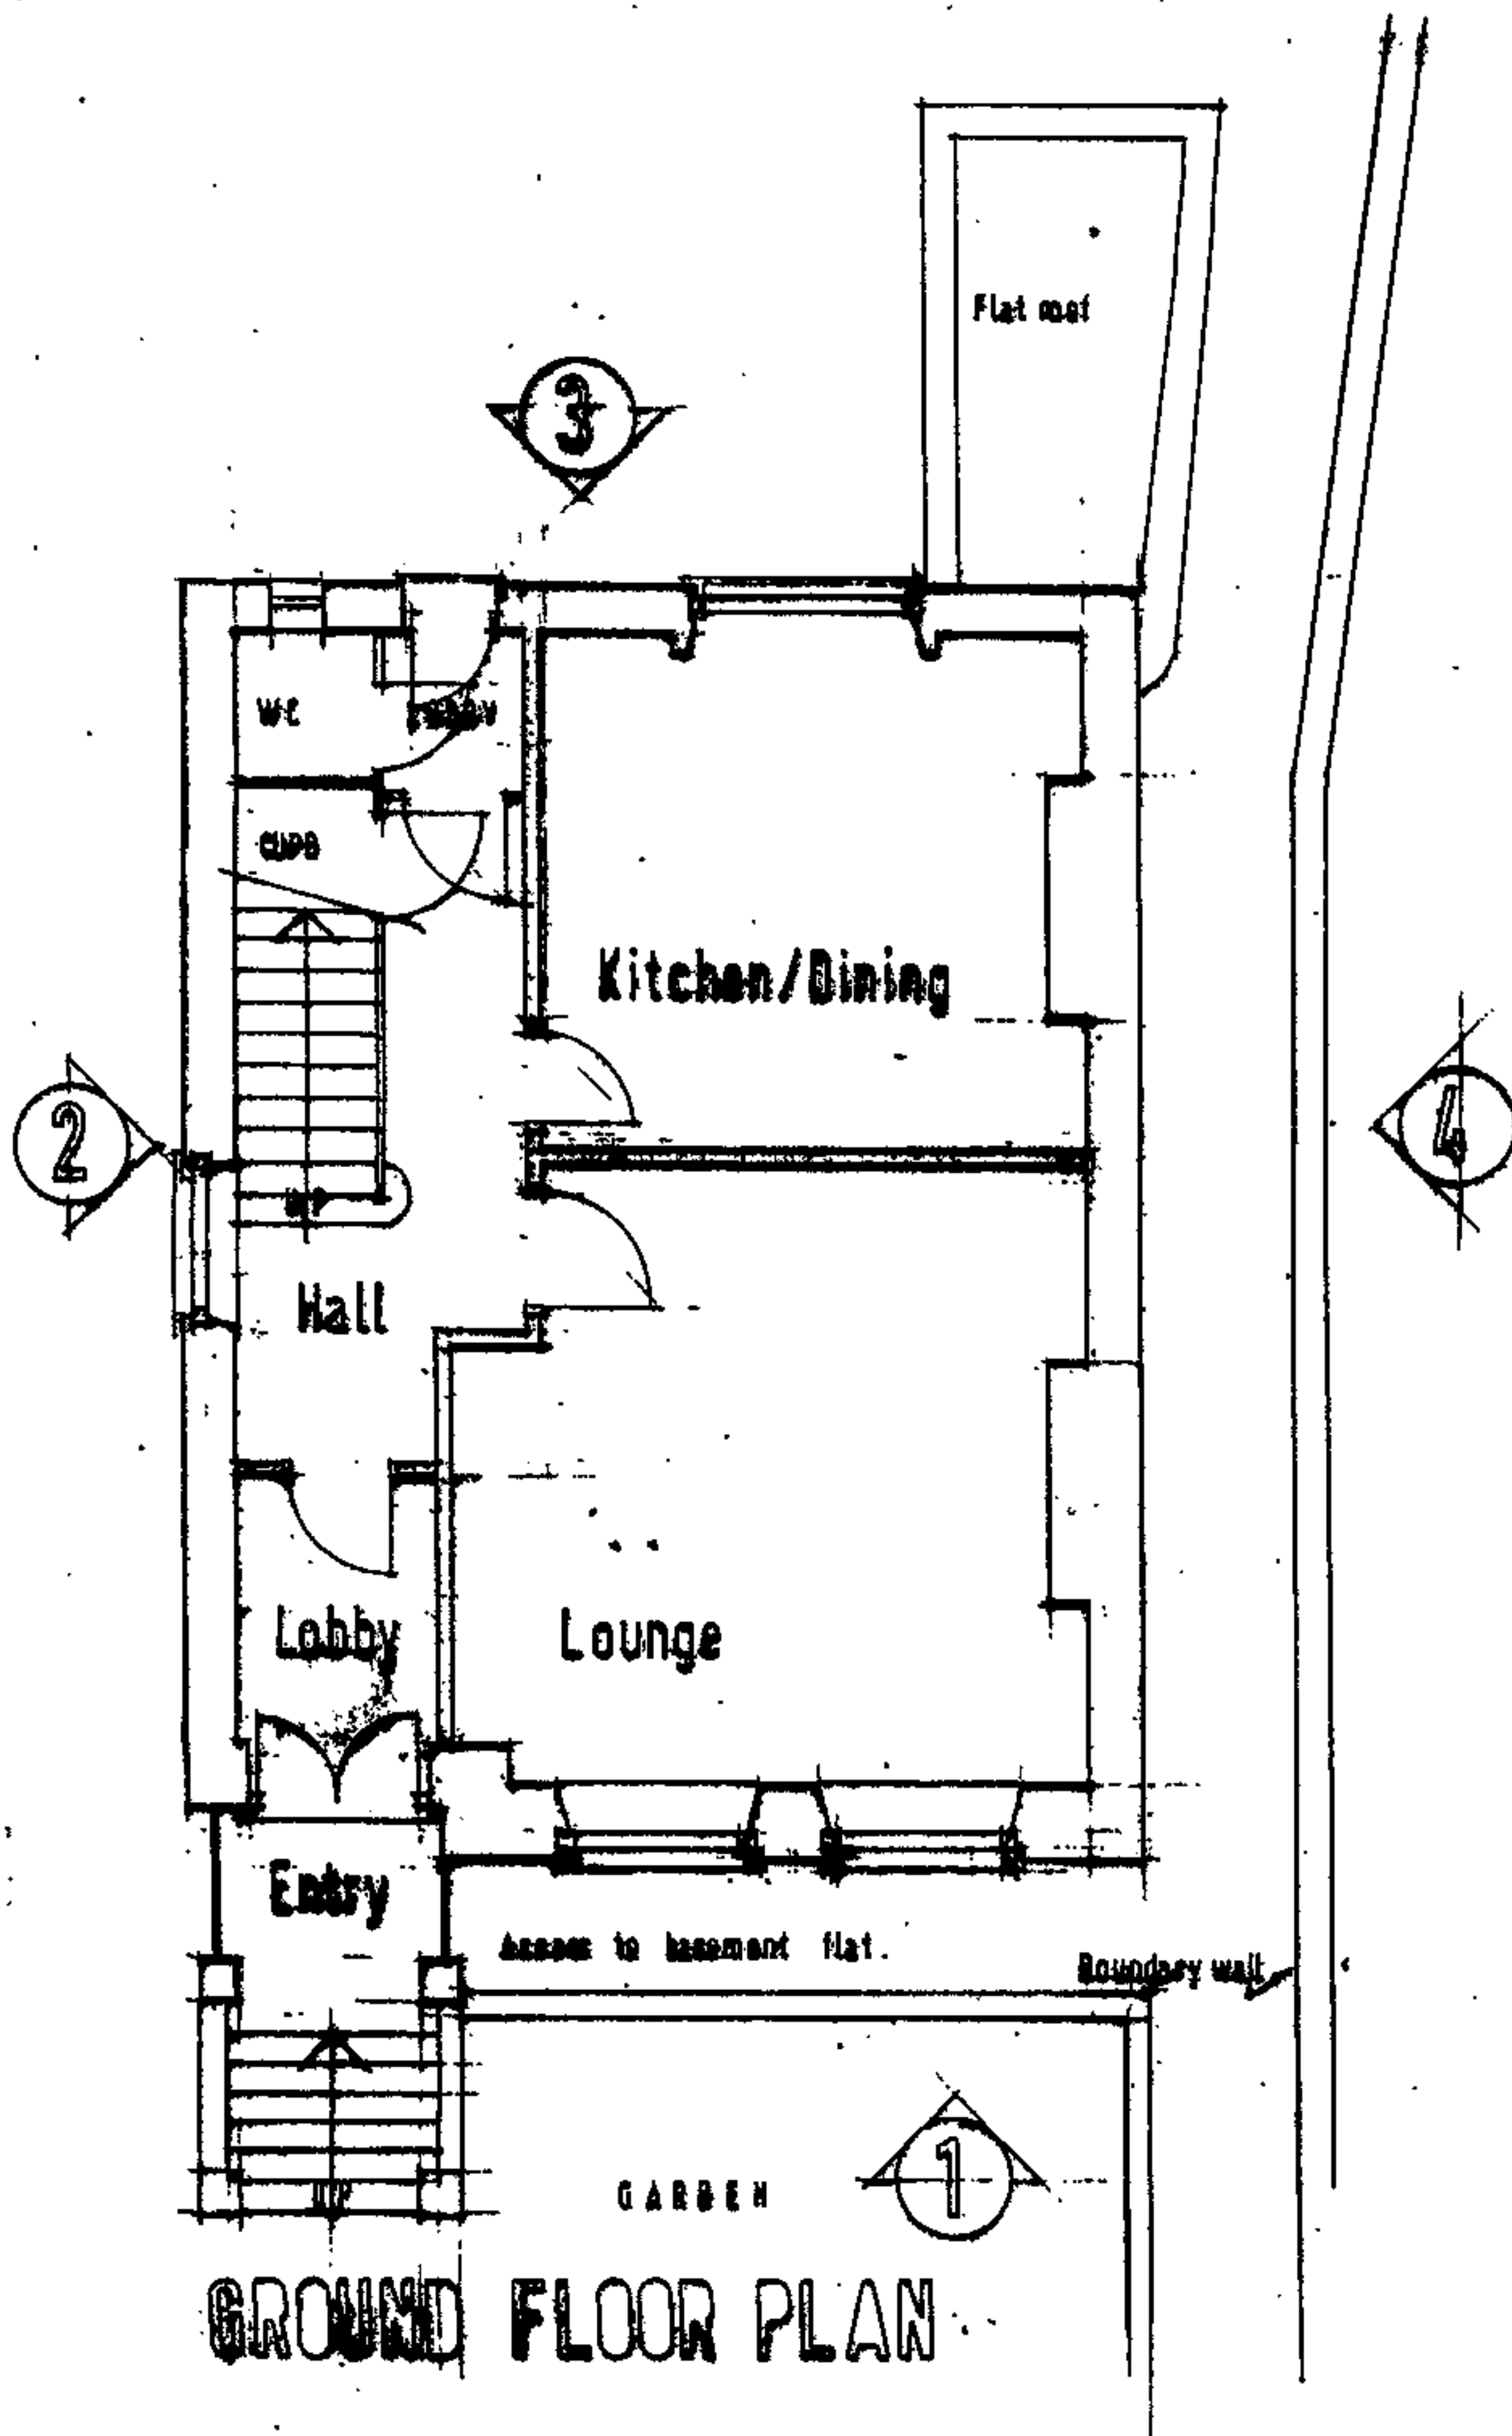

PROPOSED FLATS

ON

**THE LODGE
COLLEGE PLACE
HIGHGATE ROAD
NW5-1BS**

FOR

**TRIDENT PROPERTY
DEVELOPMENTS
C/O
23 FOLEY STREET
LONDON
W1W-6DU**

**GROUND AND BASEMENT
PLANS**

HR/03

**SCALE 1:100
DATE FEBRUARY 2007**

**DEMIS ALSTON DESIGN ASSOCIATES
THE OLD MILL
BISHOPSTONE
NR SWINDON
WILTSHIRE
SN6-4QE**

**08 01793-791-344
M8 07711-300031**

**RECEIVED
18 OCT 2007**