

Revision 'A' November 2007
section lines added

ENTRY

PROPOSED FLATS

ON

THE LODGE
COLLEGE PLACE
HIGHGATE ROAD
NW5-1BS

FOR

TRIDENT PROPERTY
DEVELOPMENTS
C/O
23 FOLEY STREET
LONDON
W1W-6DU


PLAN 1;50 FOR
DISABLED USE

HR/12

SCALE 1;100
DATE JUNE 2007

DENIS ALSTON DESIGN ASSOCIATES
THE OLD MILL
BISHOPSTONE
NR SWINDON
WILTSHIRE
SN6-8QE

O ■ 01793-791-244
M ■ 07711-398931

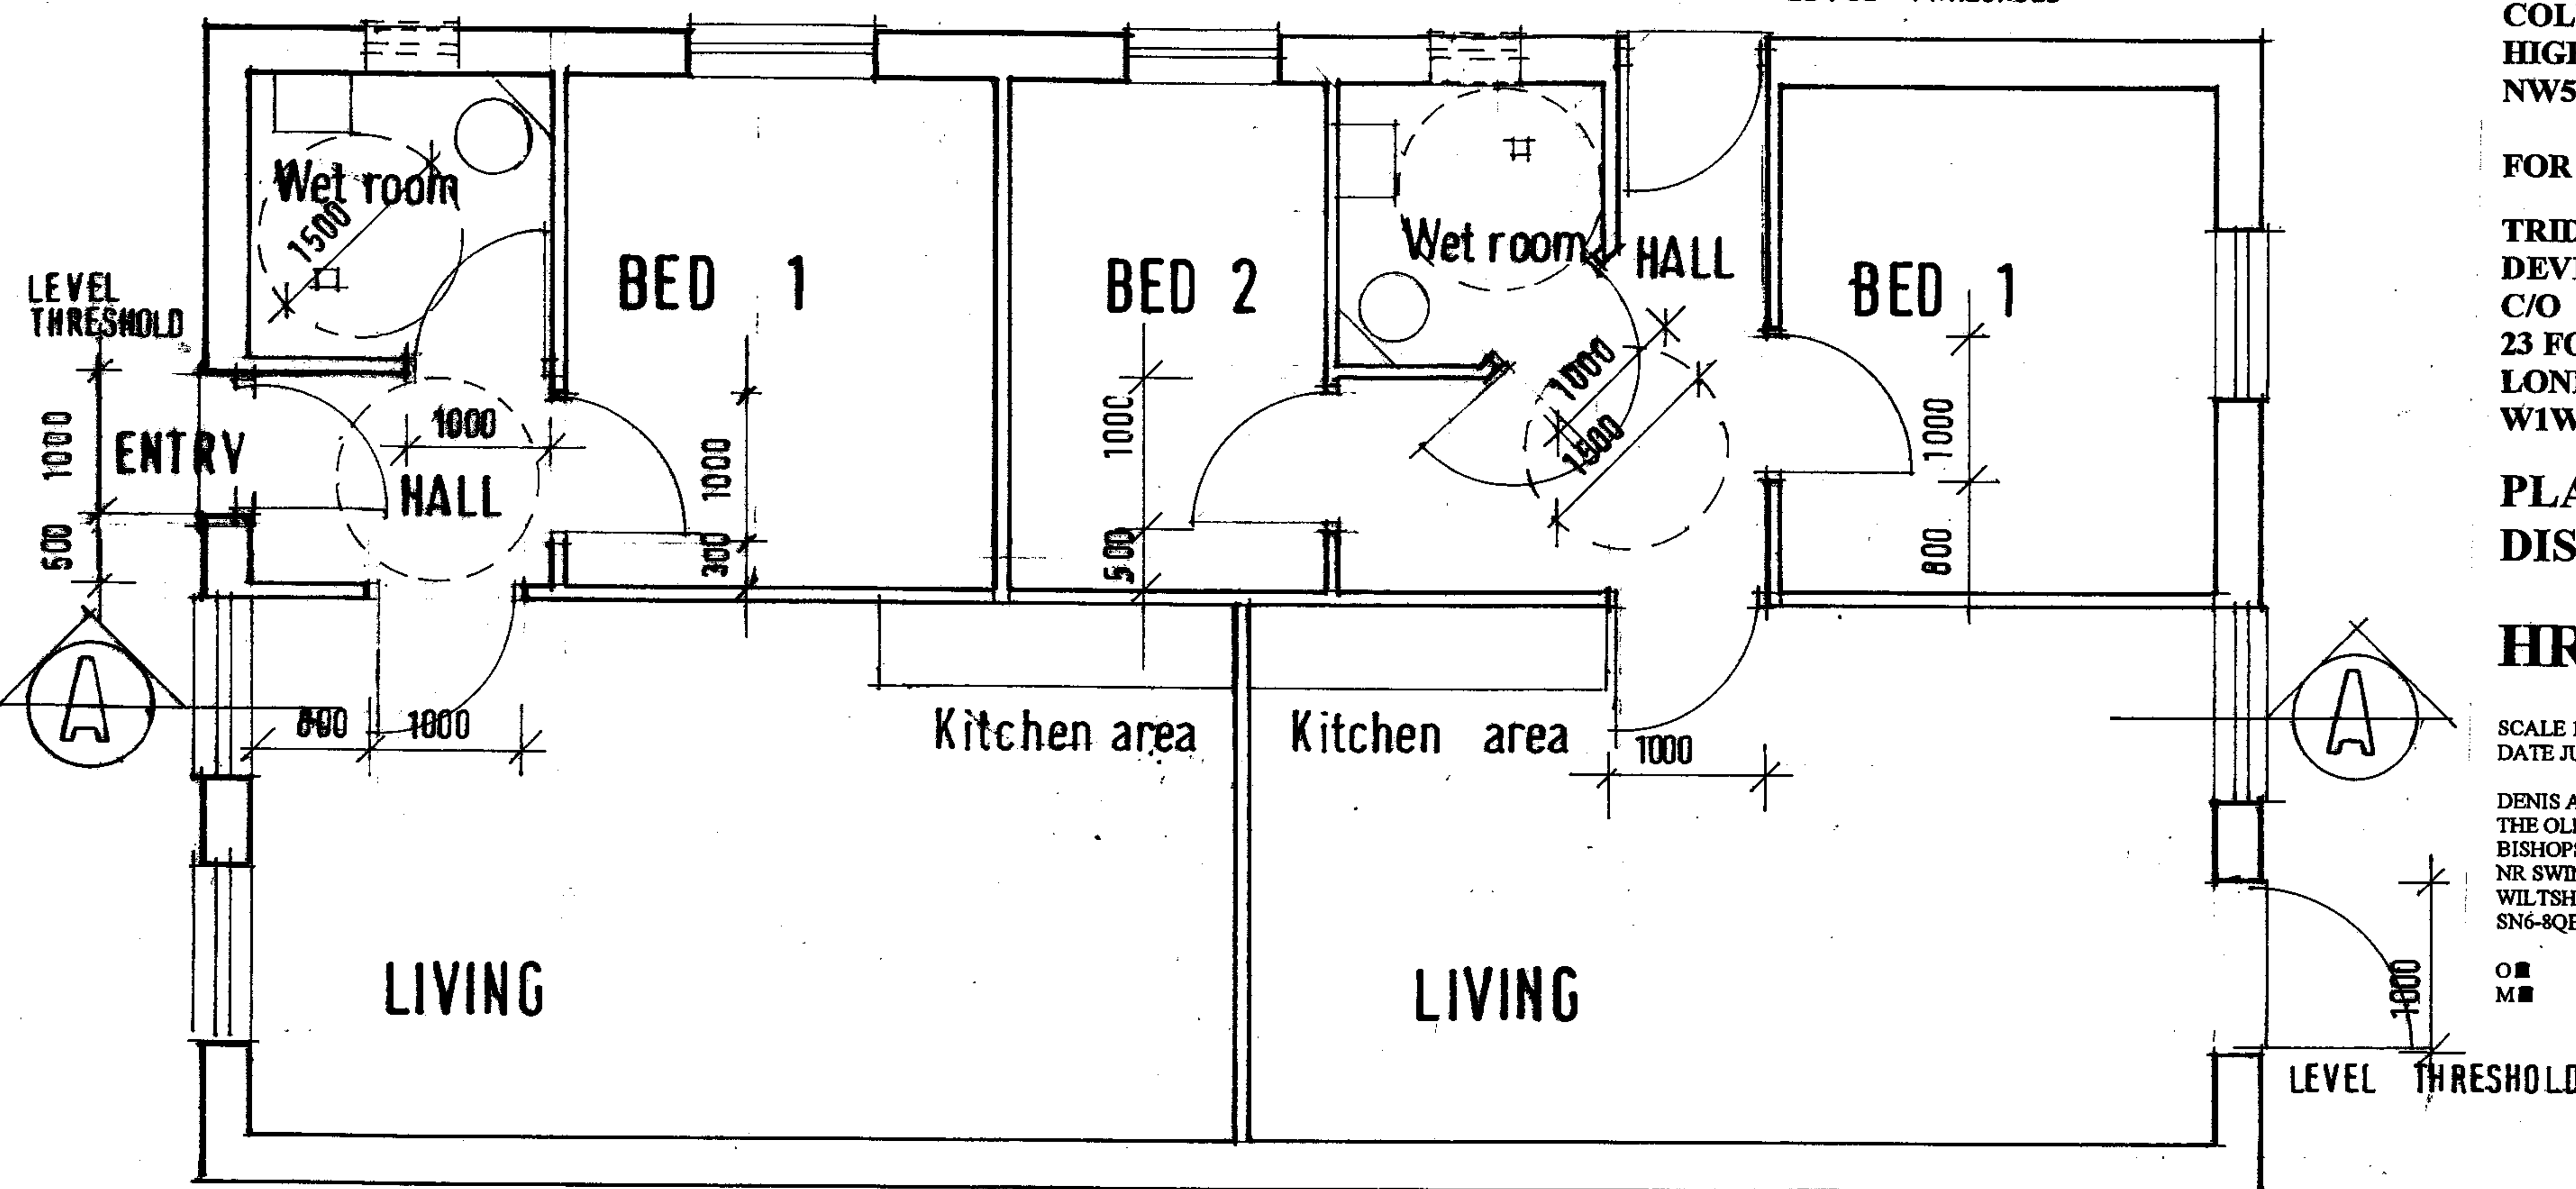

BASEMENT PLAN 1 : 50