



EXISTING

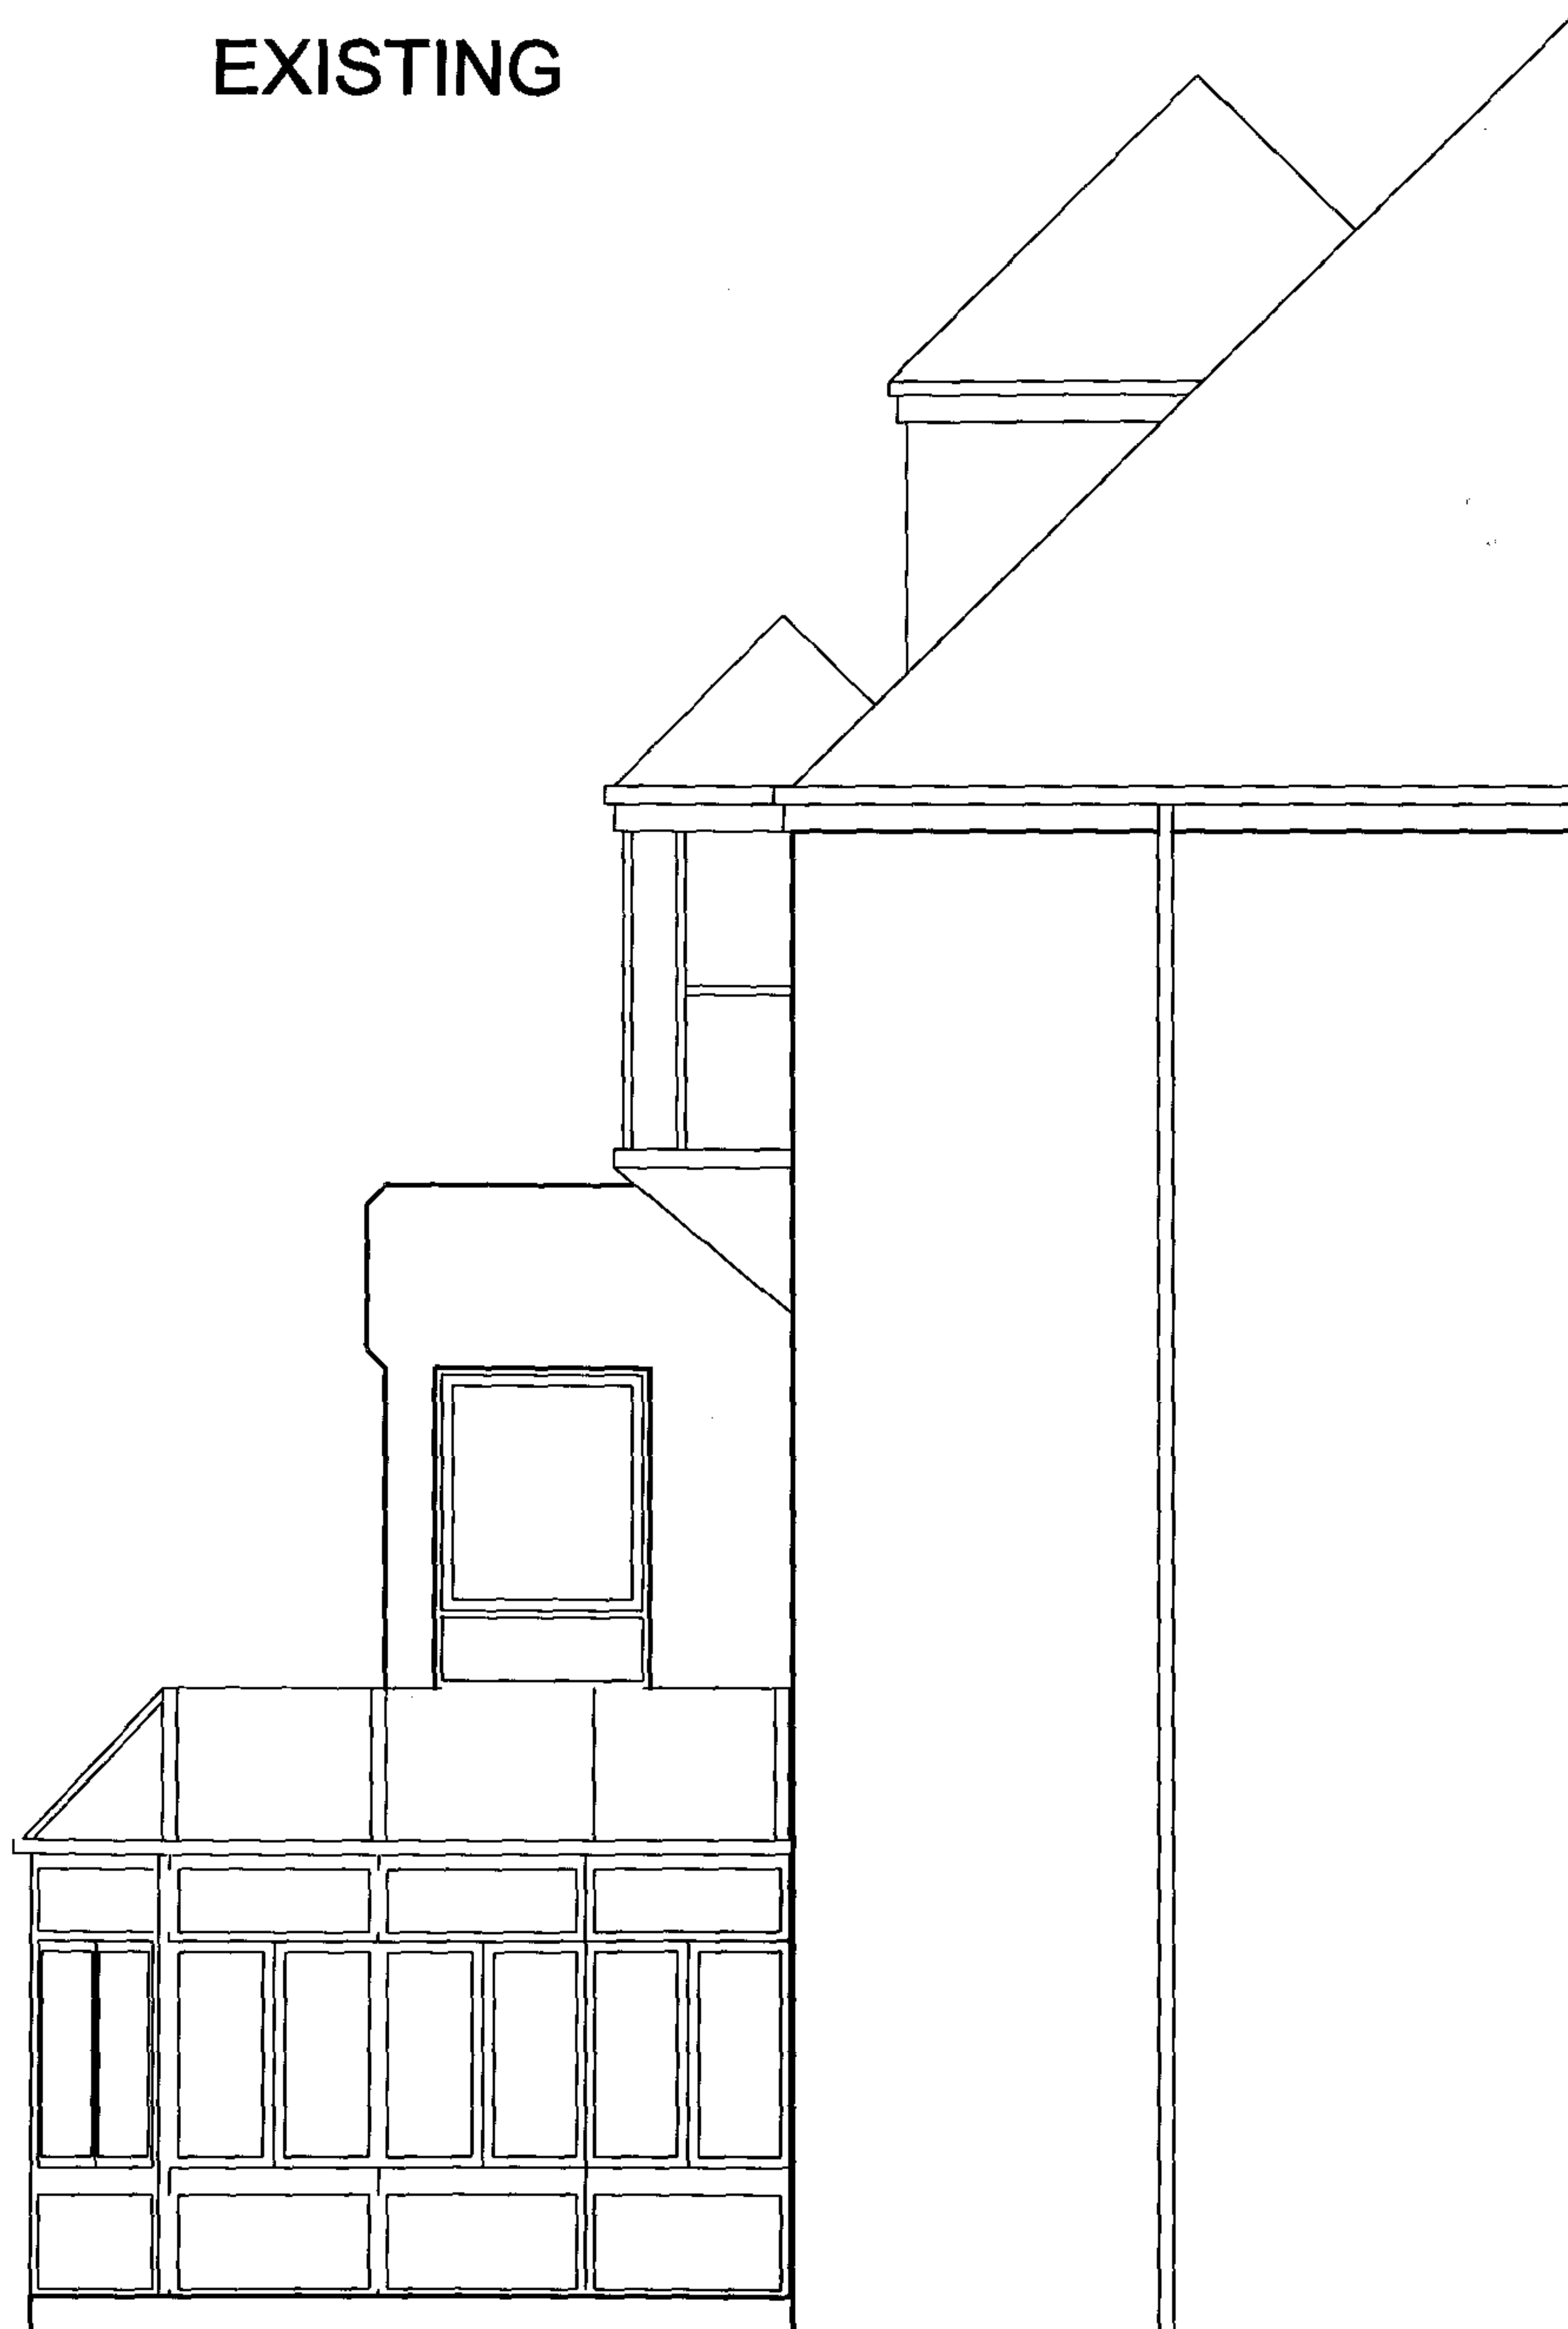

PROPOSED

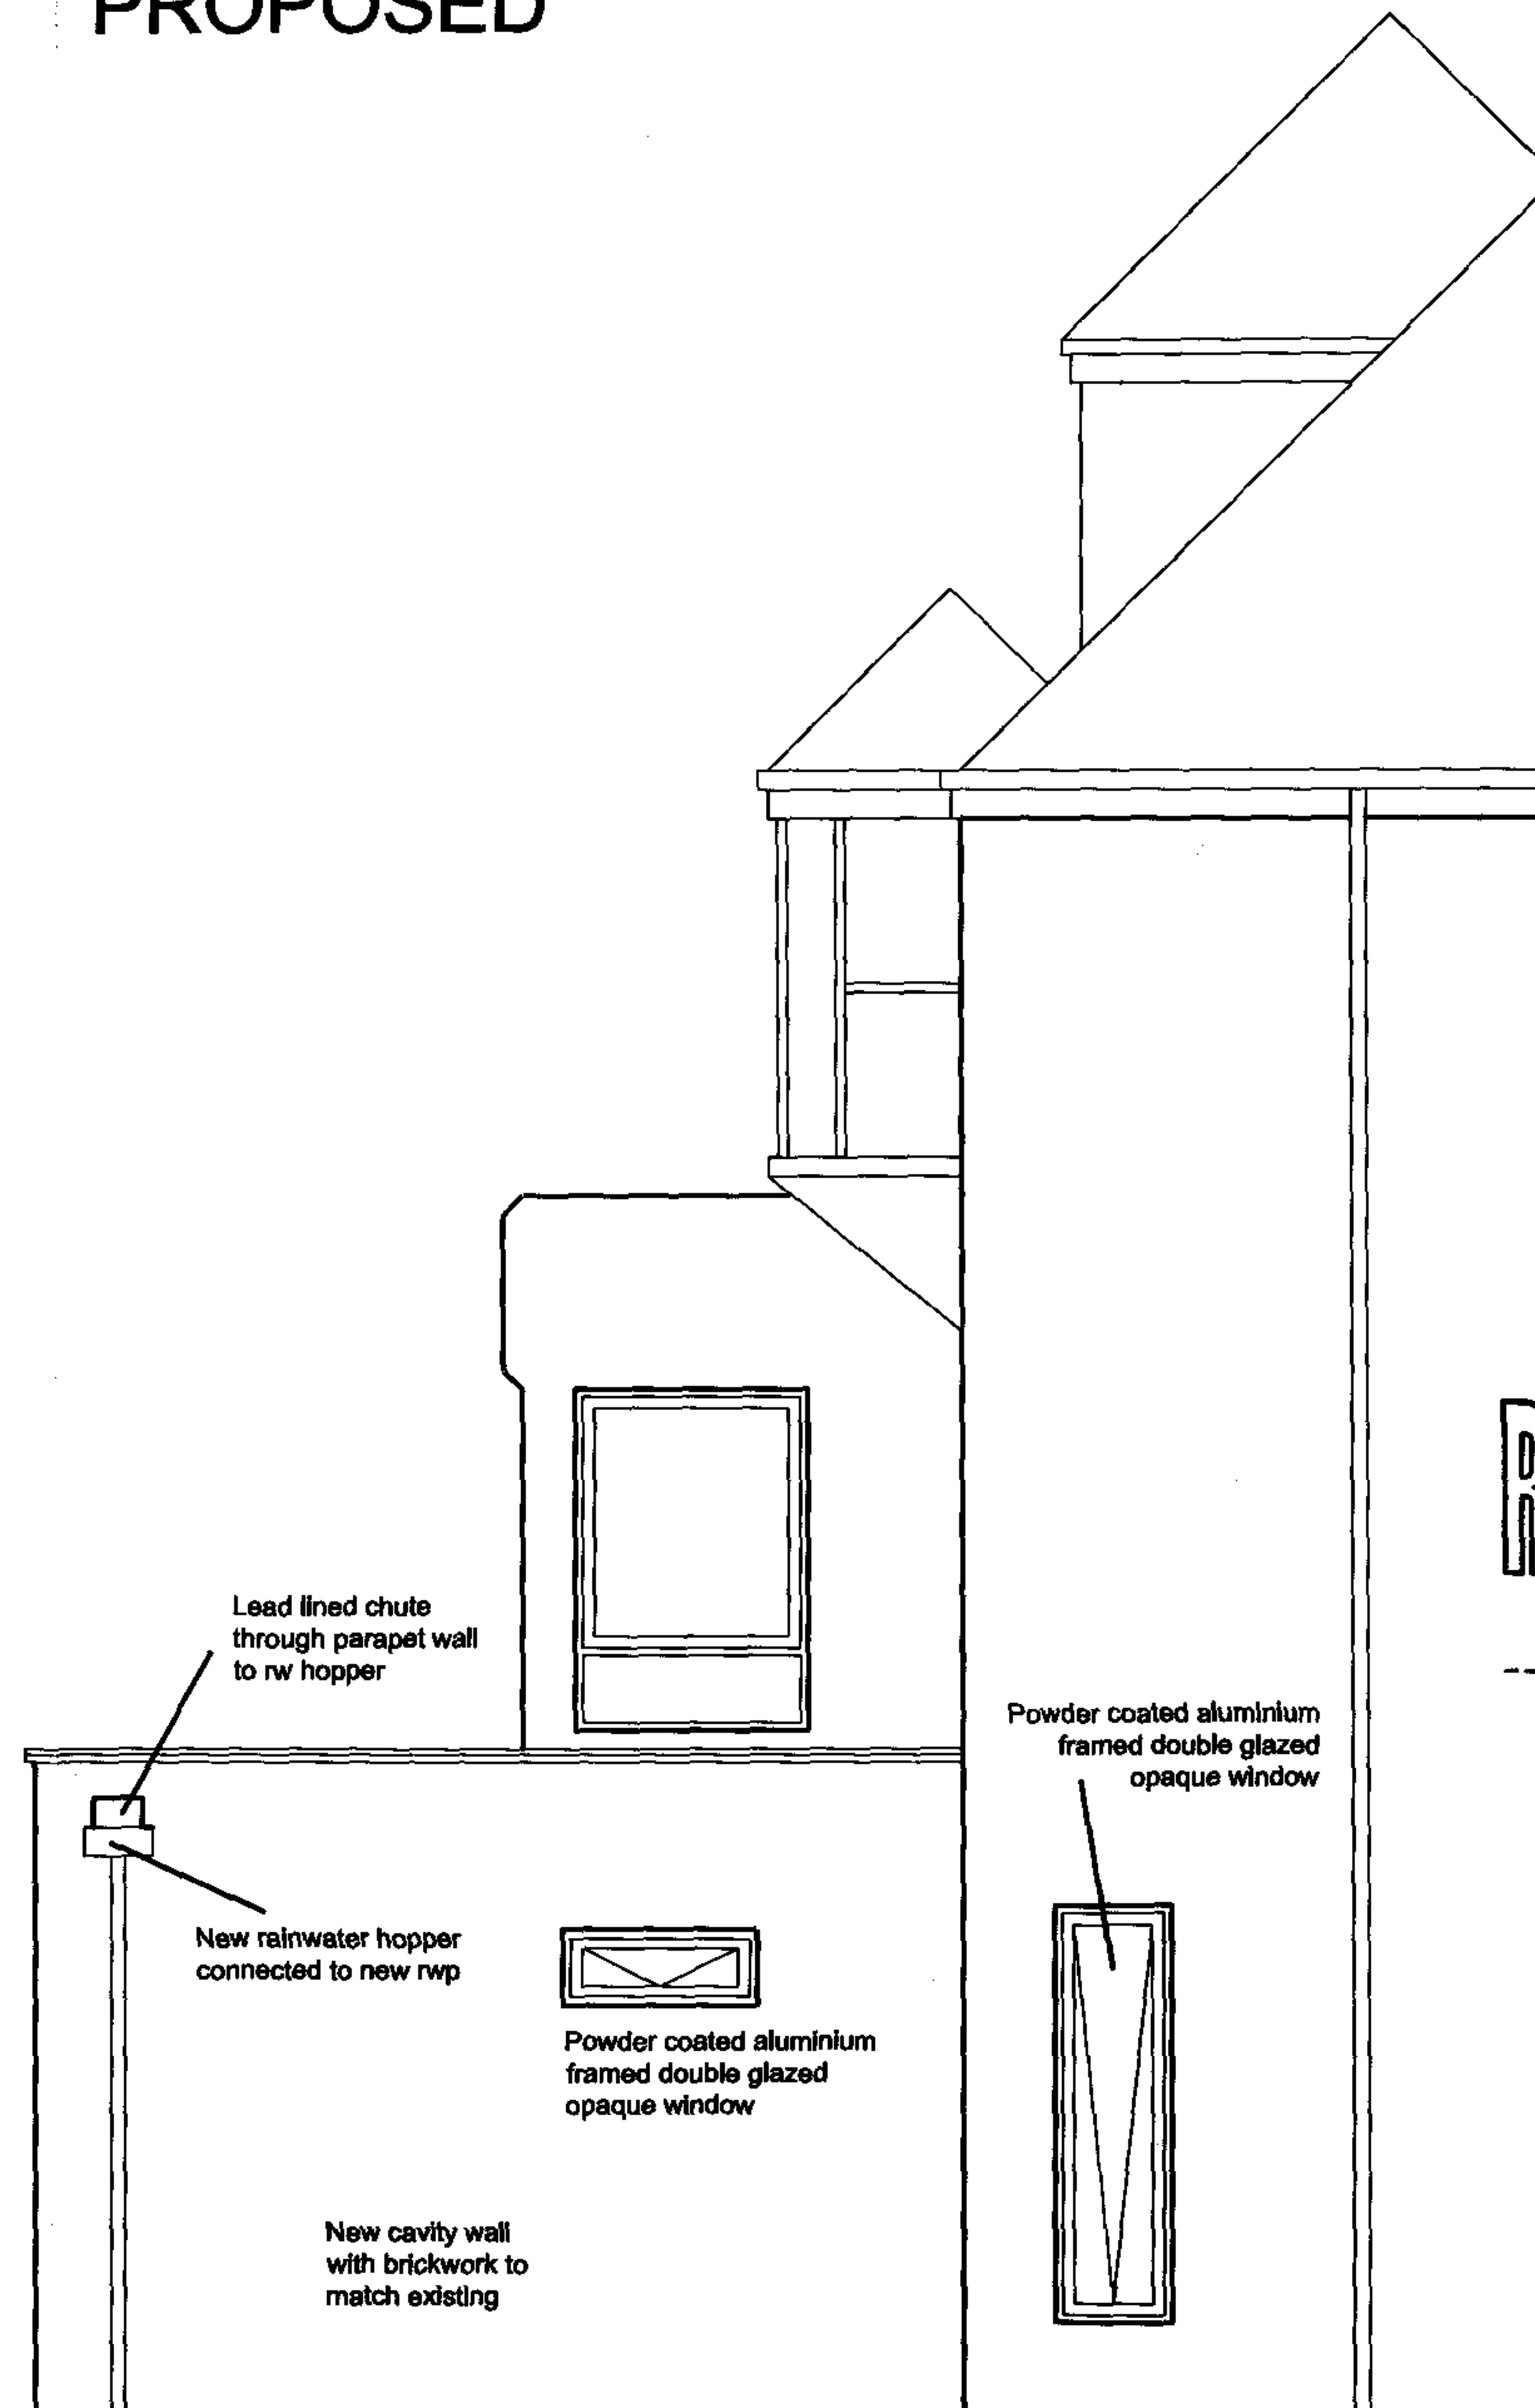

RECEIVED  
18 OCT 2007

WATKINSON+COSGRAVE  
CHARTERED BUILDING SURVEYORS  
CONSULTANT STRUCTURAL ENGINEERS

LINTON HOUSE  
39-51 HIGHGATE ROAD  
LONDON NW5 1RT

Tel: 020 7485 6016 Fax: 020 7284 4058  
Email: info@watcos.co.uk

Site Address:  
13A CHURCH ROW  
LONDON, NW3

Drawing Title:  
SIDE ELEVATIONS

Date:  
OCTOBER 2007

Scale: 1:50 @ A3	Drawn By: NS
Drawing No: 4453/9	Revised: