
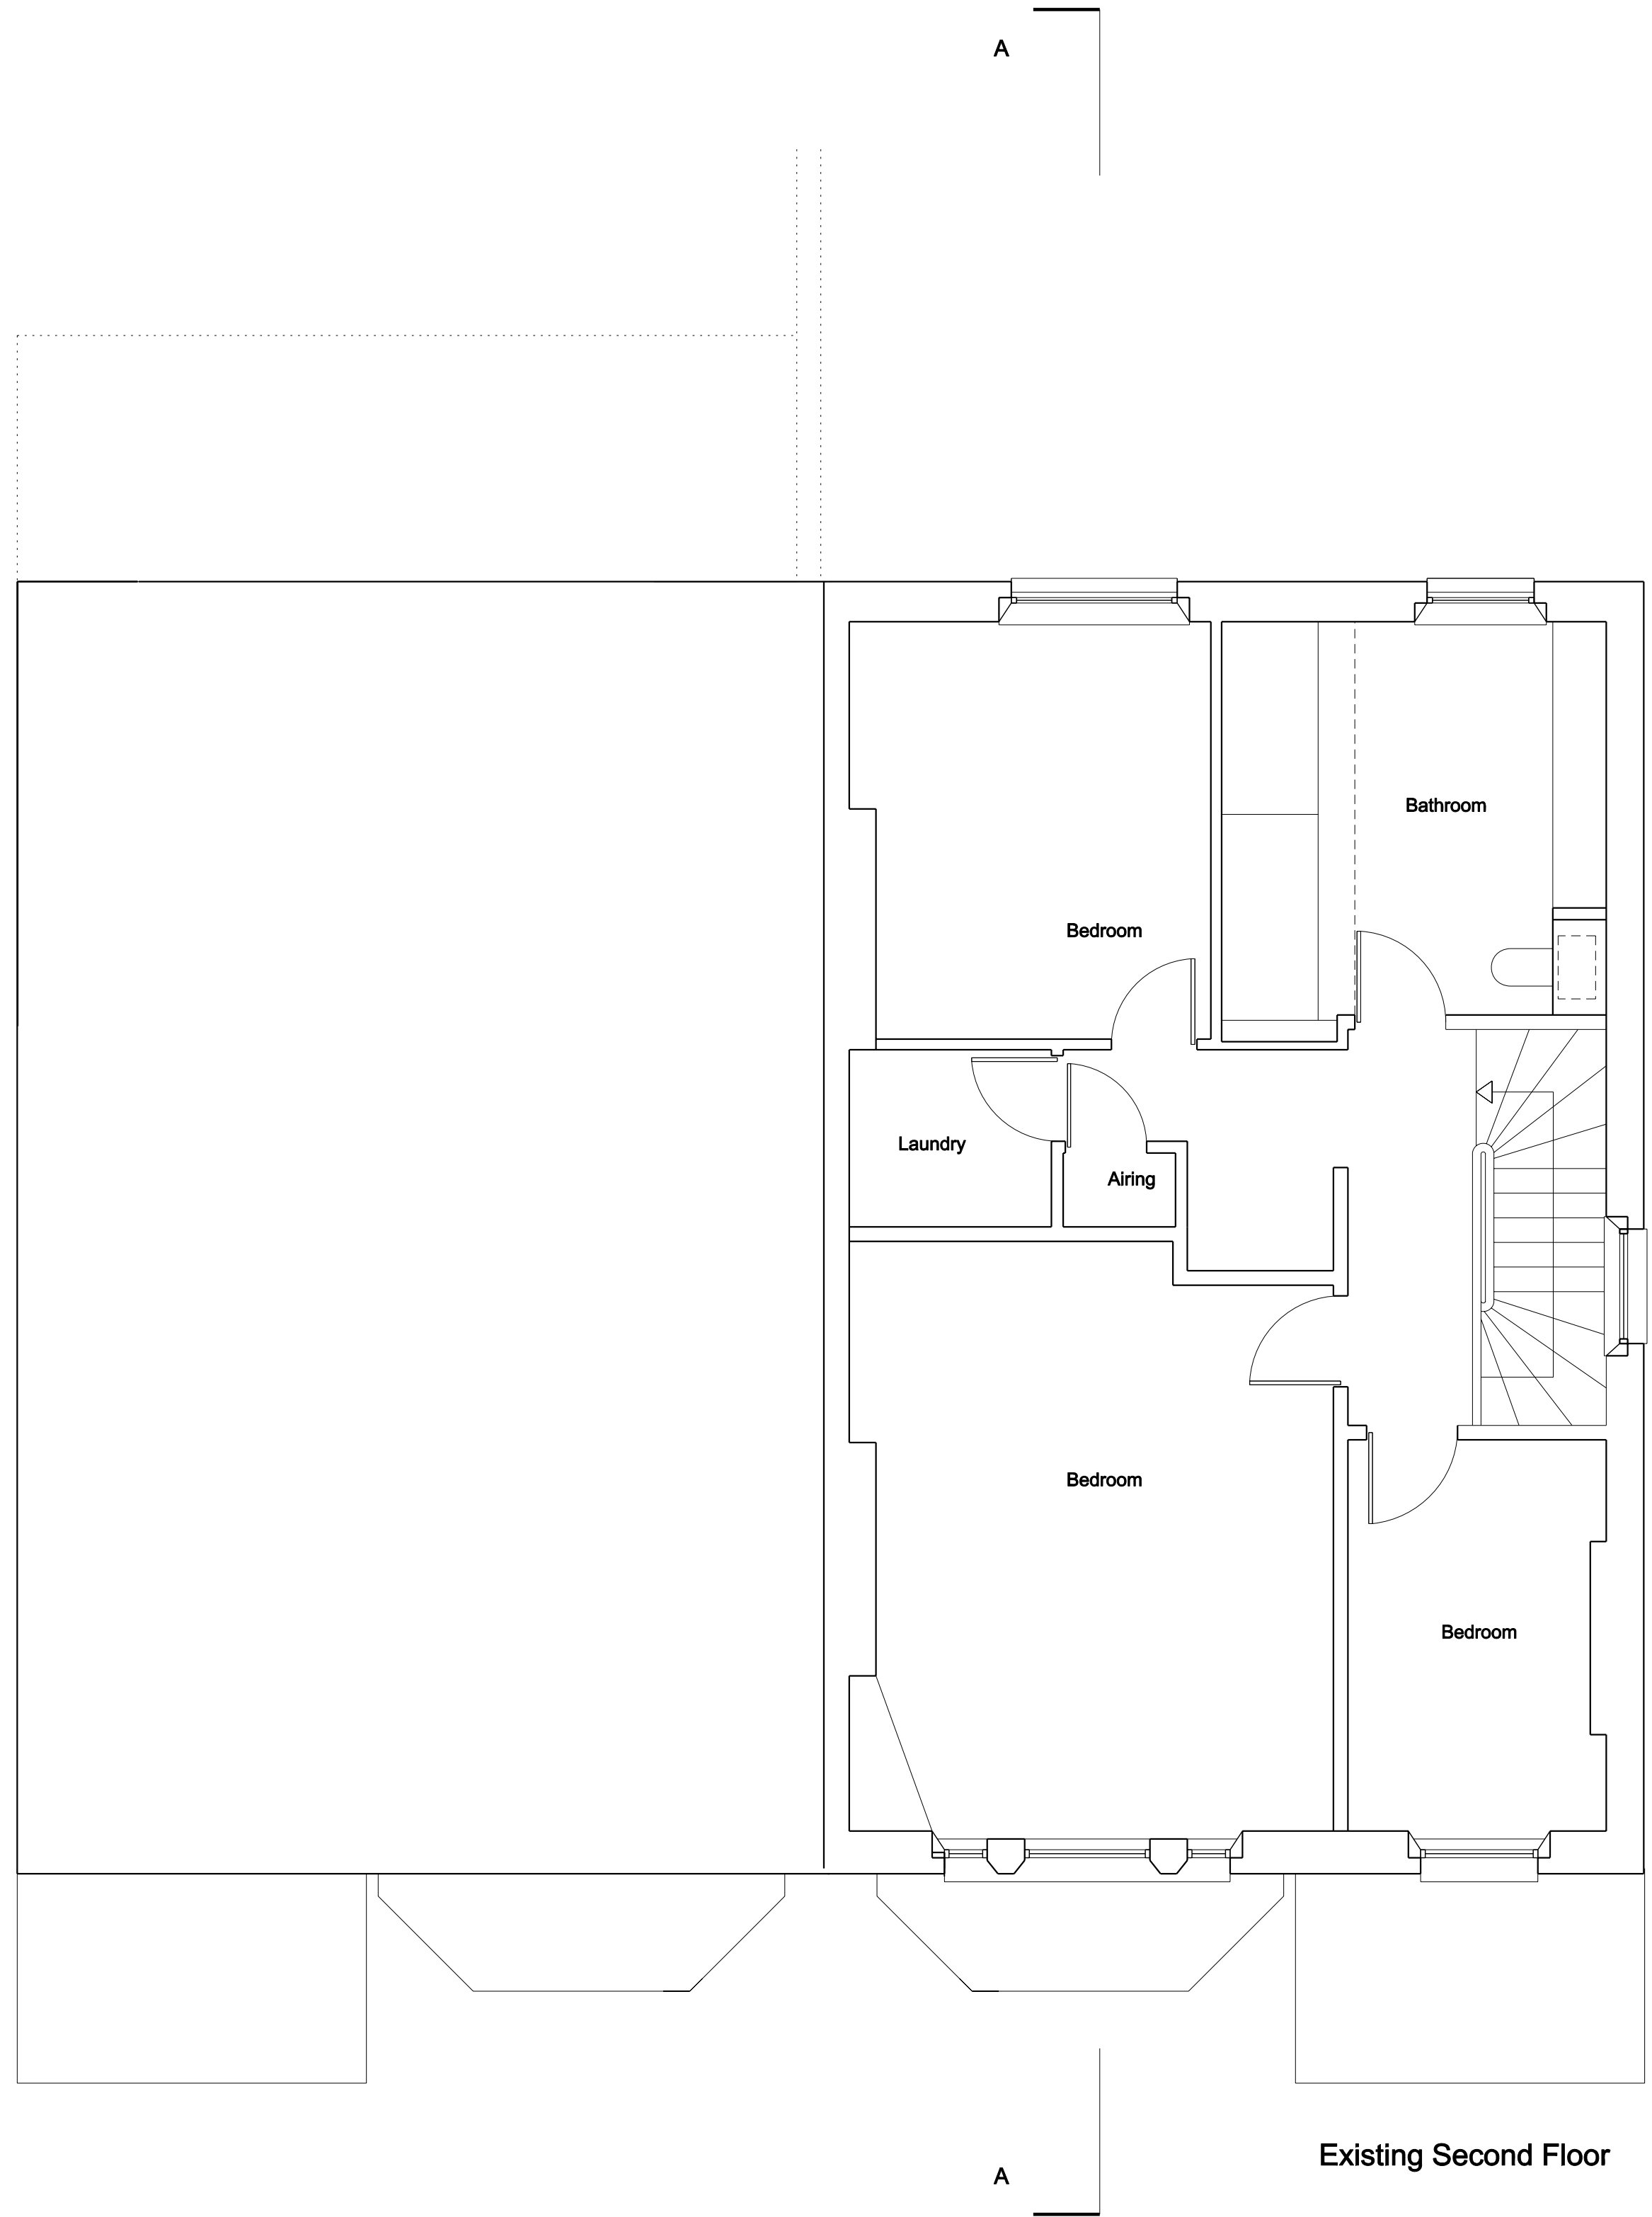


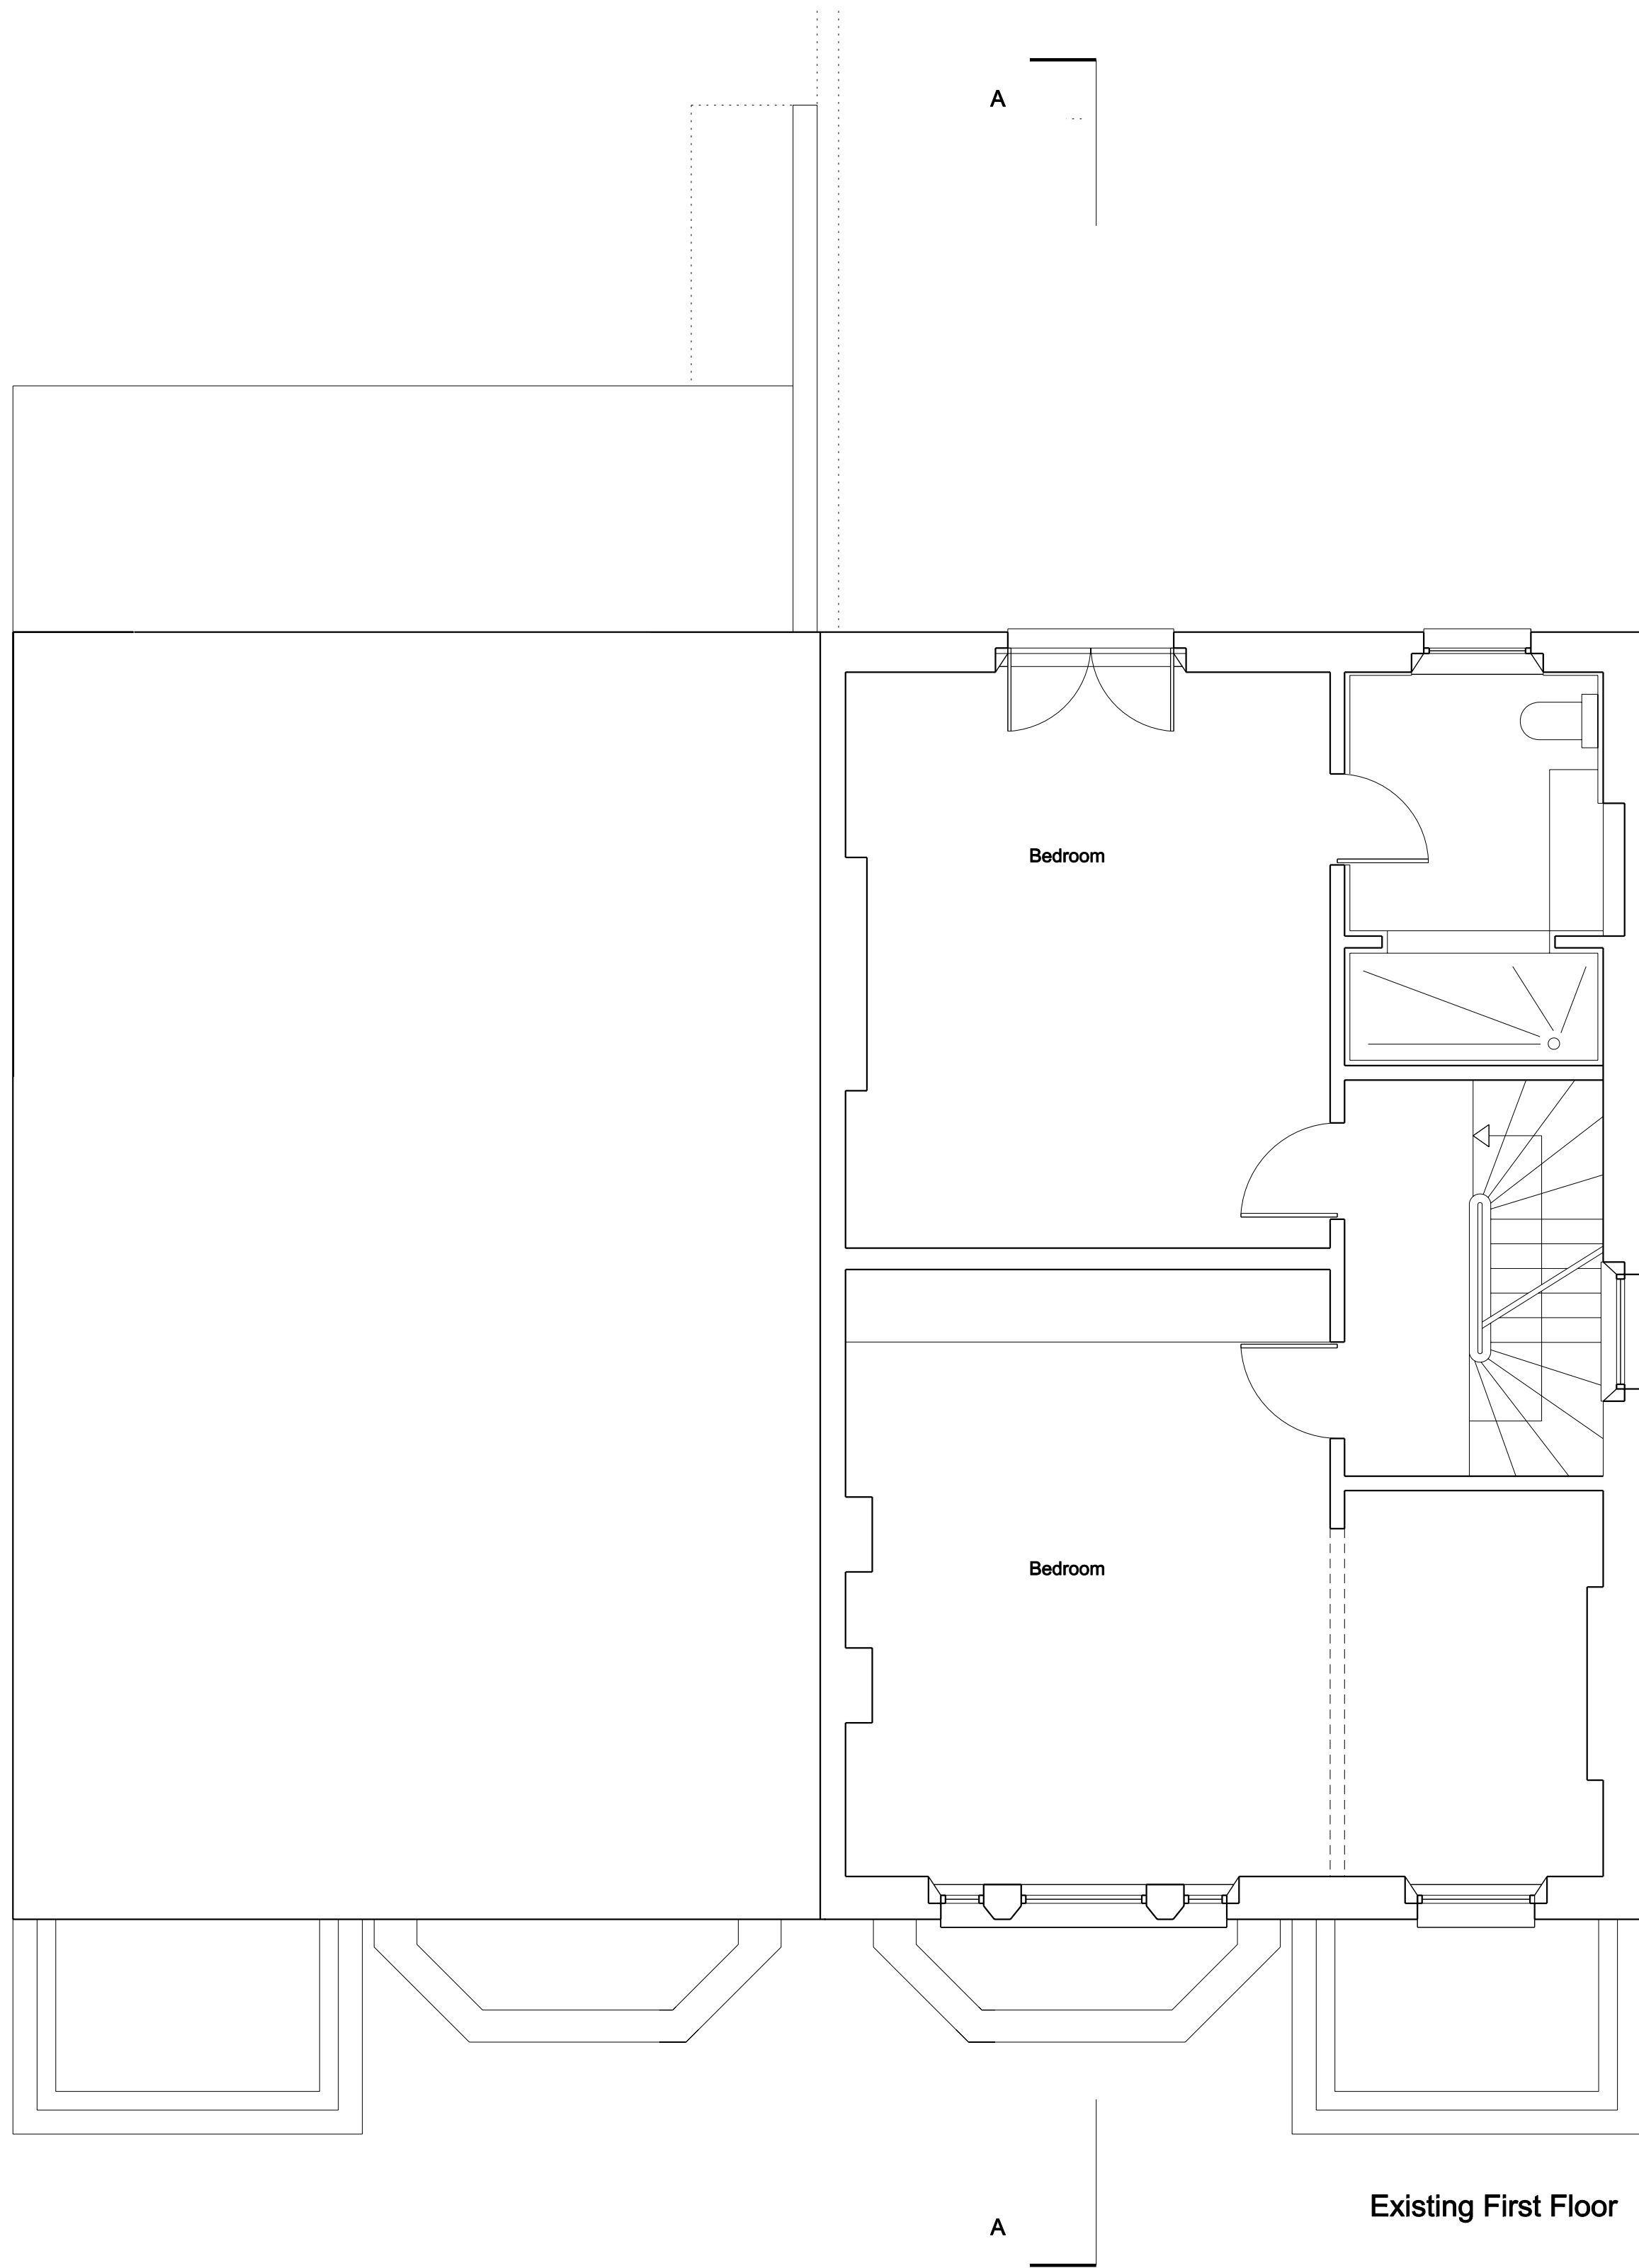

Existing

ungar architects			Project 9 Elton Road, London NW3	
108 Mount Street London, W1K 2TP UK			Subject	Existing First Floor and Second Floor
Tel: +44 (0) 207 722 4983			Scale	1:50
			Date	24/10/2007
			Original Size	A1
Unless indicated below, this drawing is for information only.				
Issue / Revision		Date	Rev.	Drawing No. 060_PLA_X_02
Planning		5.11.2007		