


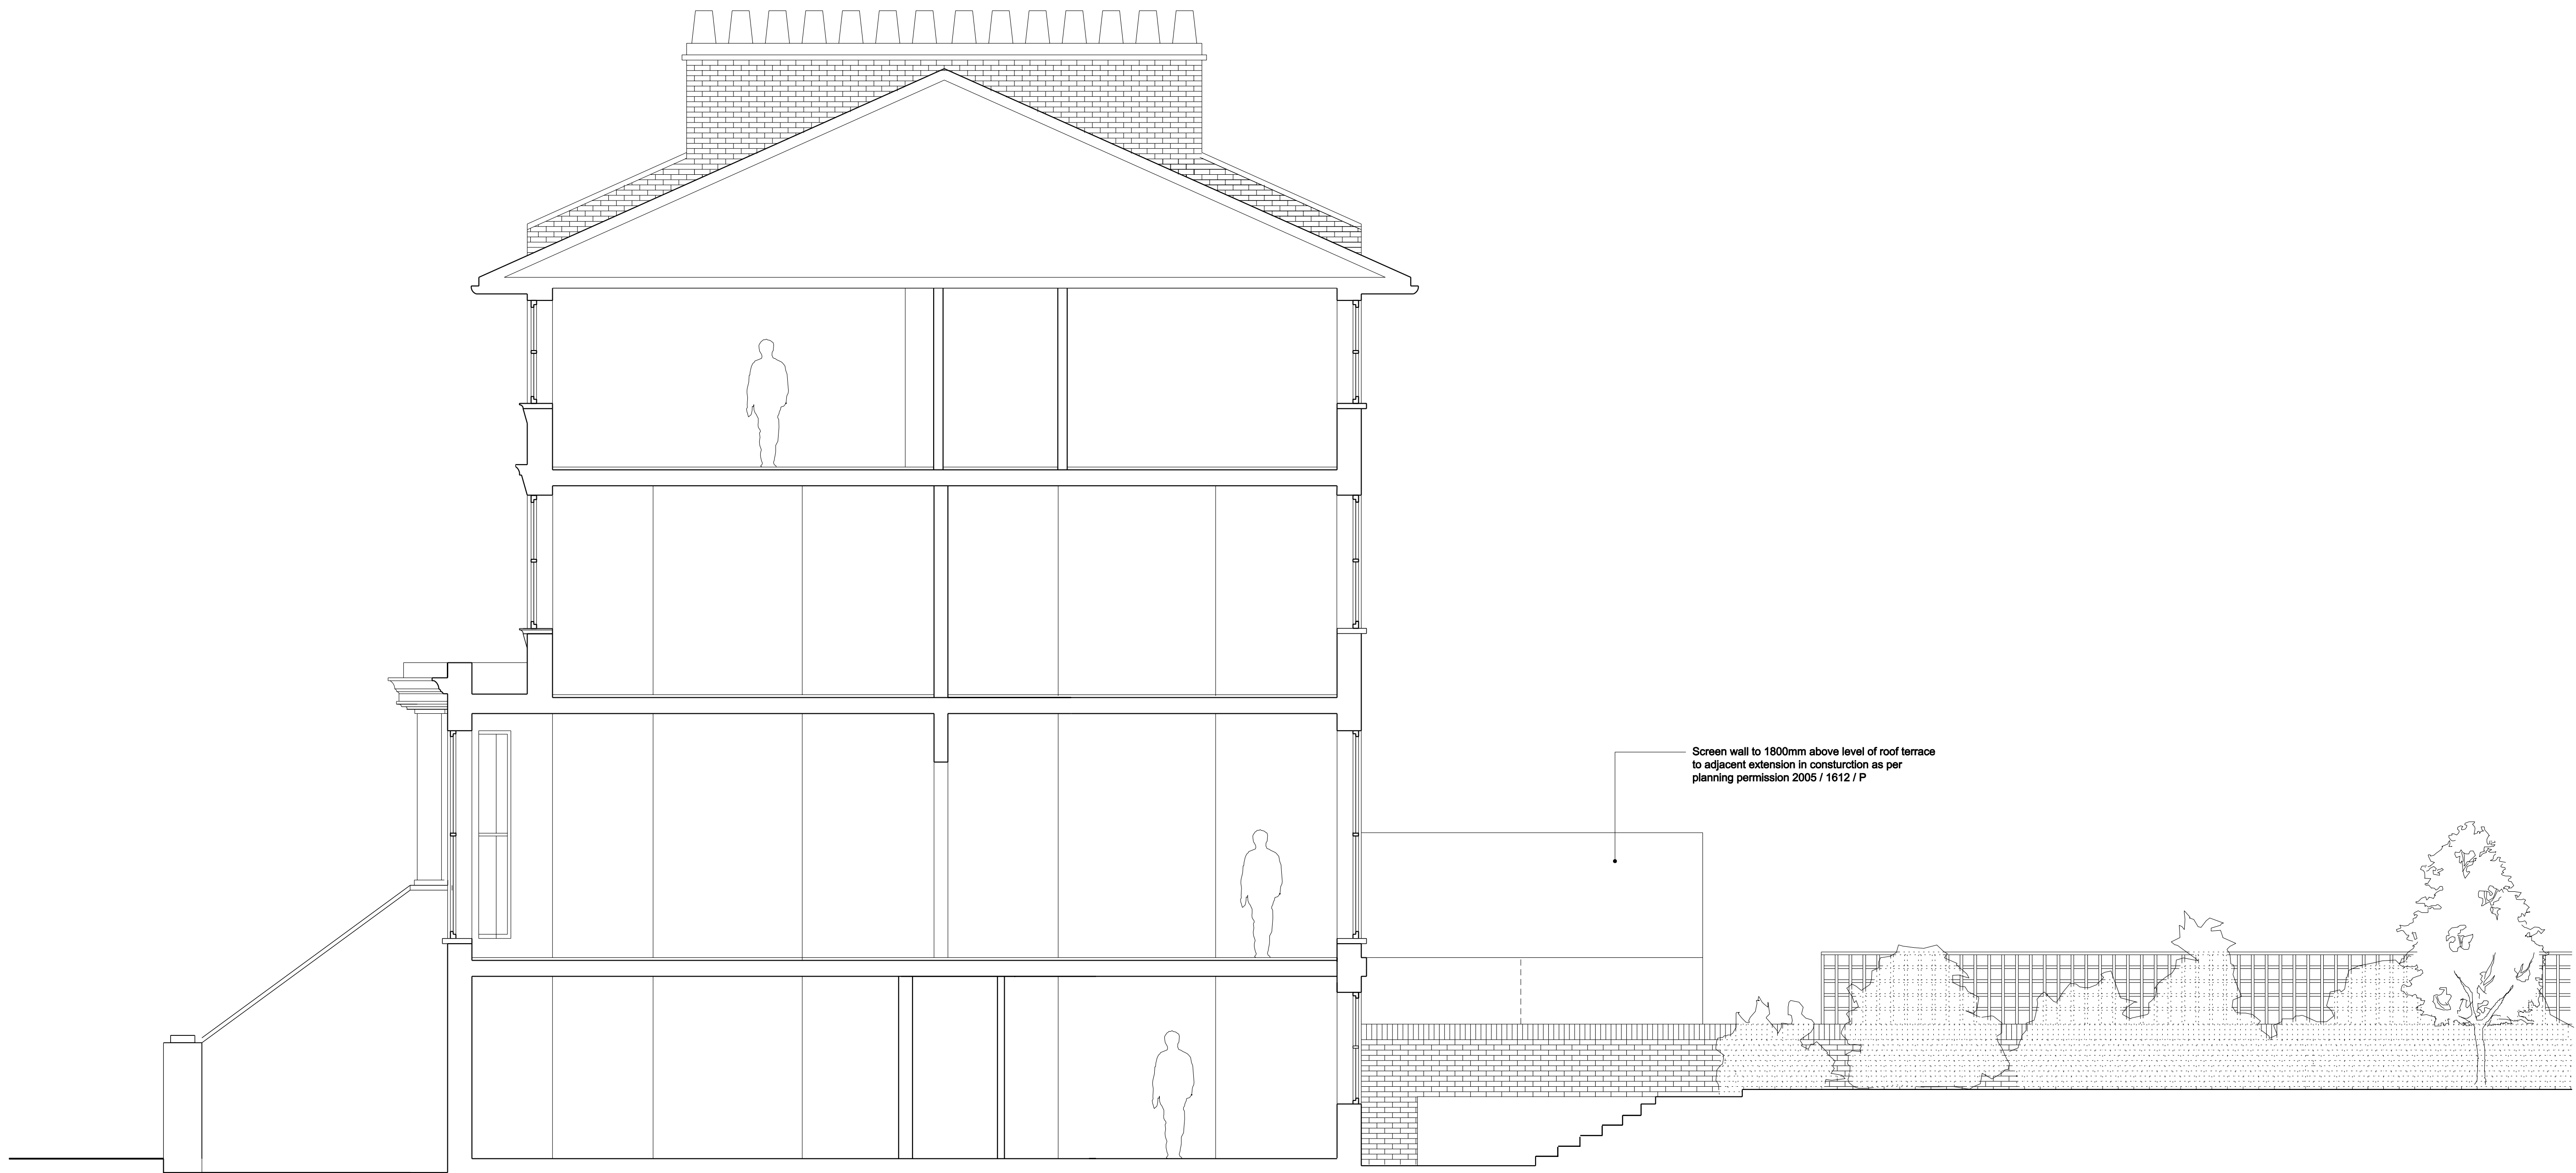

Existing Section A

Existing

ungar architects 108 Mount Street London, W1K 2TP UK Tel: +44 (0) 207 722 4983			Project9 Elton Road, London NW3	
			SubjectExisting Section A	
			Scale1:50	Date24/10/2007
			Original SizeA1	
Unless indicated below, this drawing is for information only.				
Issue / Revision		Date	Rev.	Drawing No.060_PLA_X_03
Planning		5.11.2007		