


checked. The contractor is to check all dimensions against information given on this drawing prior to putting work in hand.

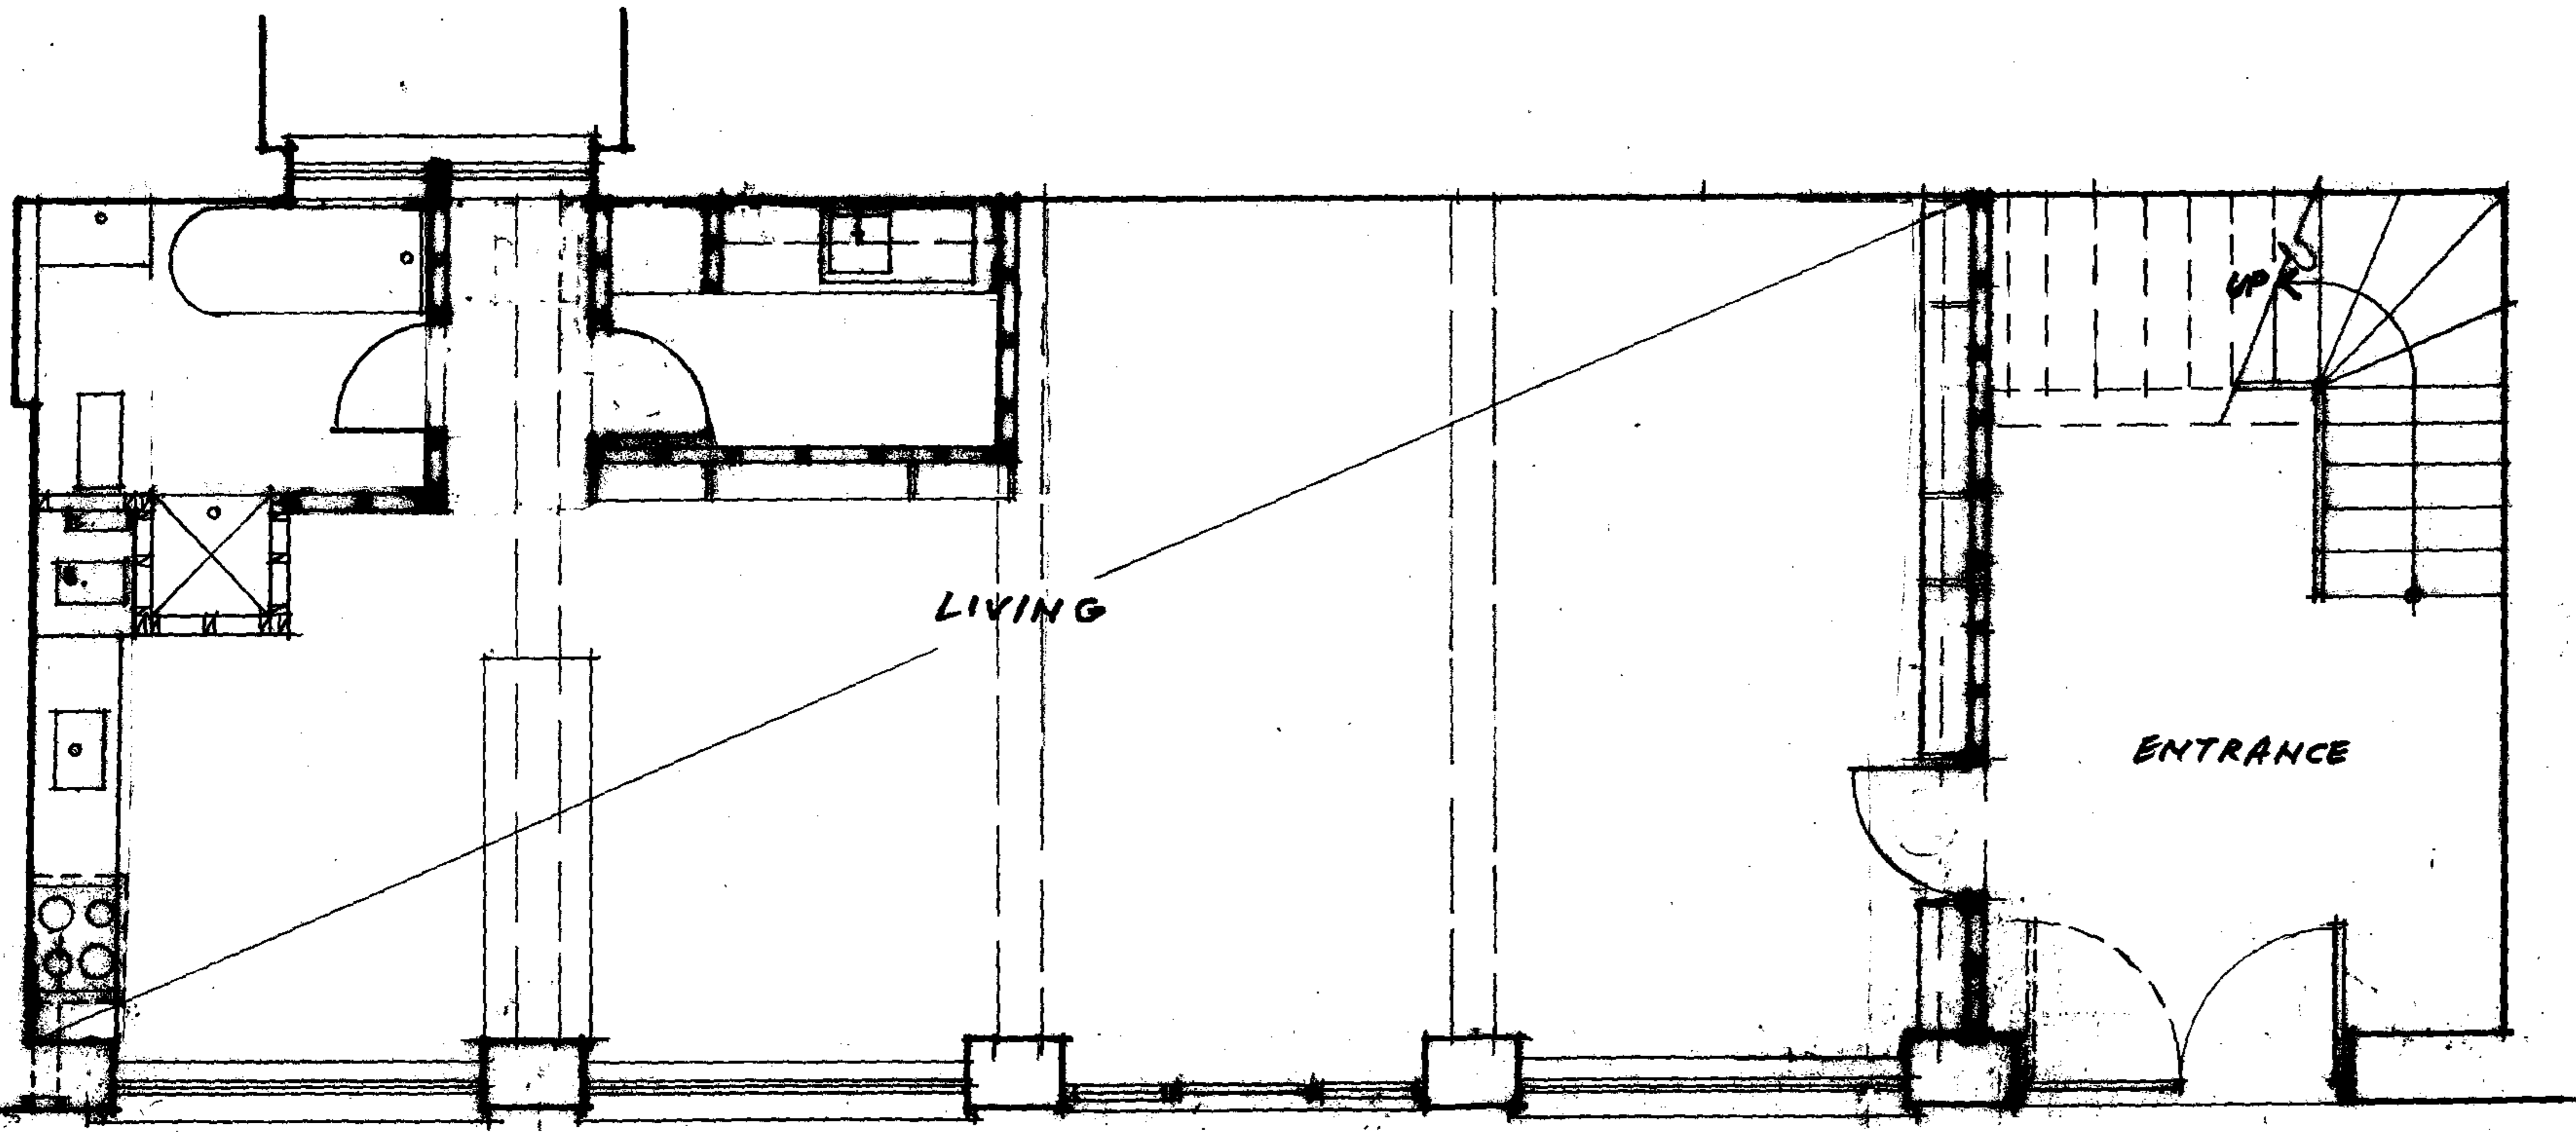

PROPOSED GROUND FLOOR.

Unit 14

S. MORGAN


GROUND FLOOR
S.E. PLAN
AS PROPOSED.

Scale 1:50
Date AUG. 07

Unit 14
112 Tabernacle Street
London EC2A 4LE
Tel No. 020 7250 3330
Fax No. 020 7250 3334

0114/EP/020

General note
This drawing is not to be
used. The contractor is
to check all dimensions
against information given
on this drawing prior
to putting work in hand.

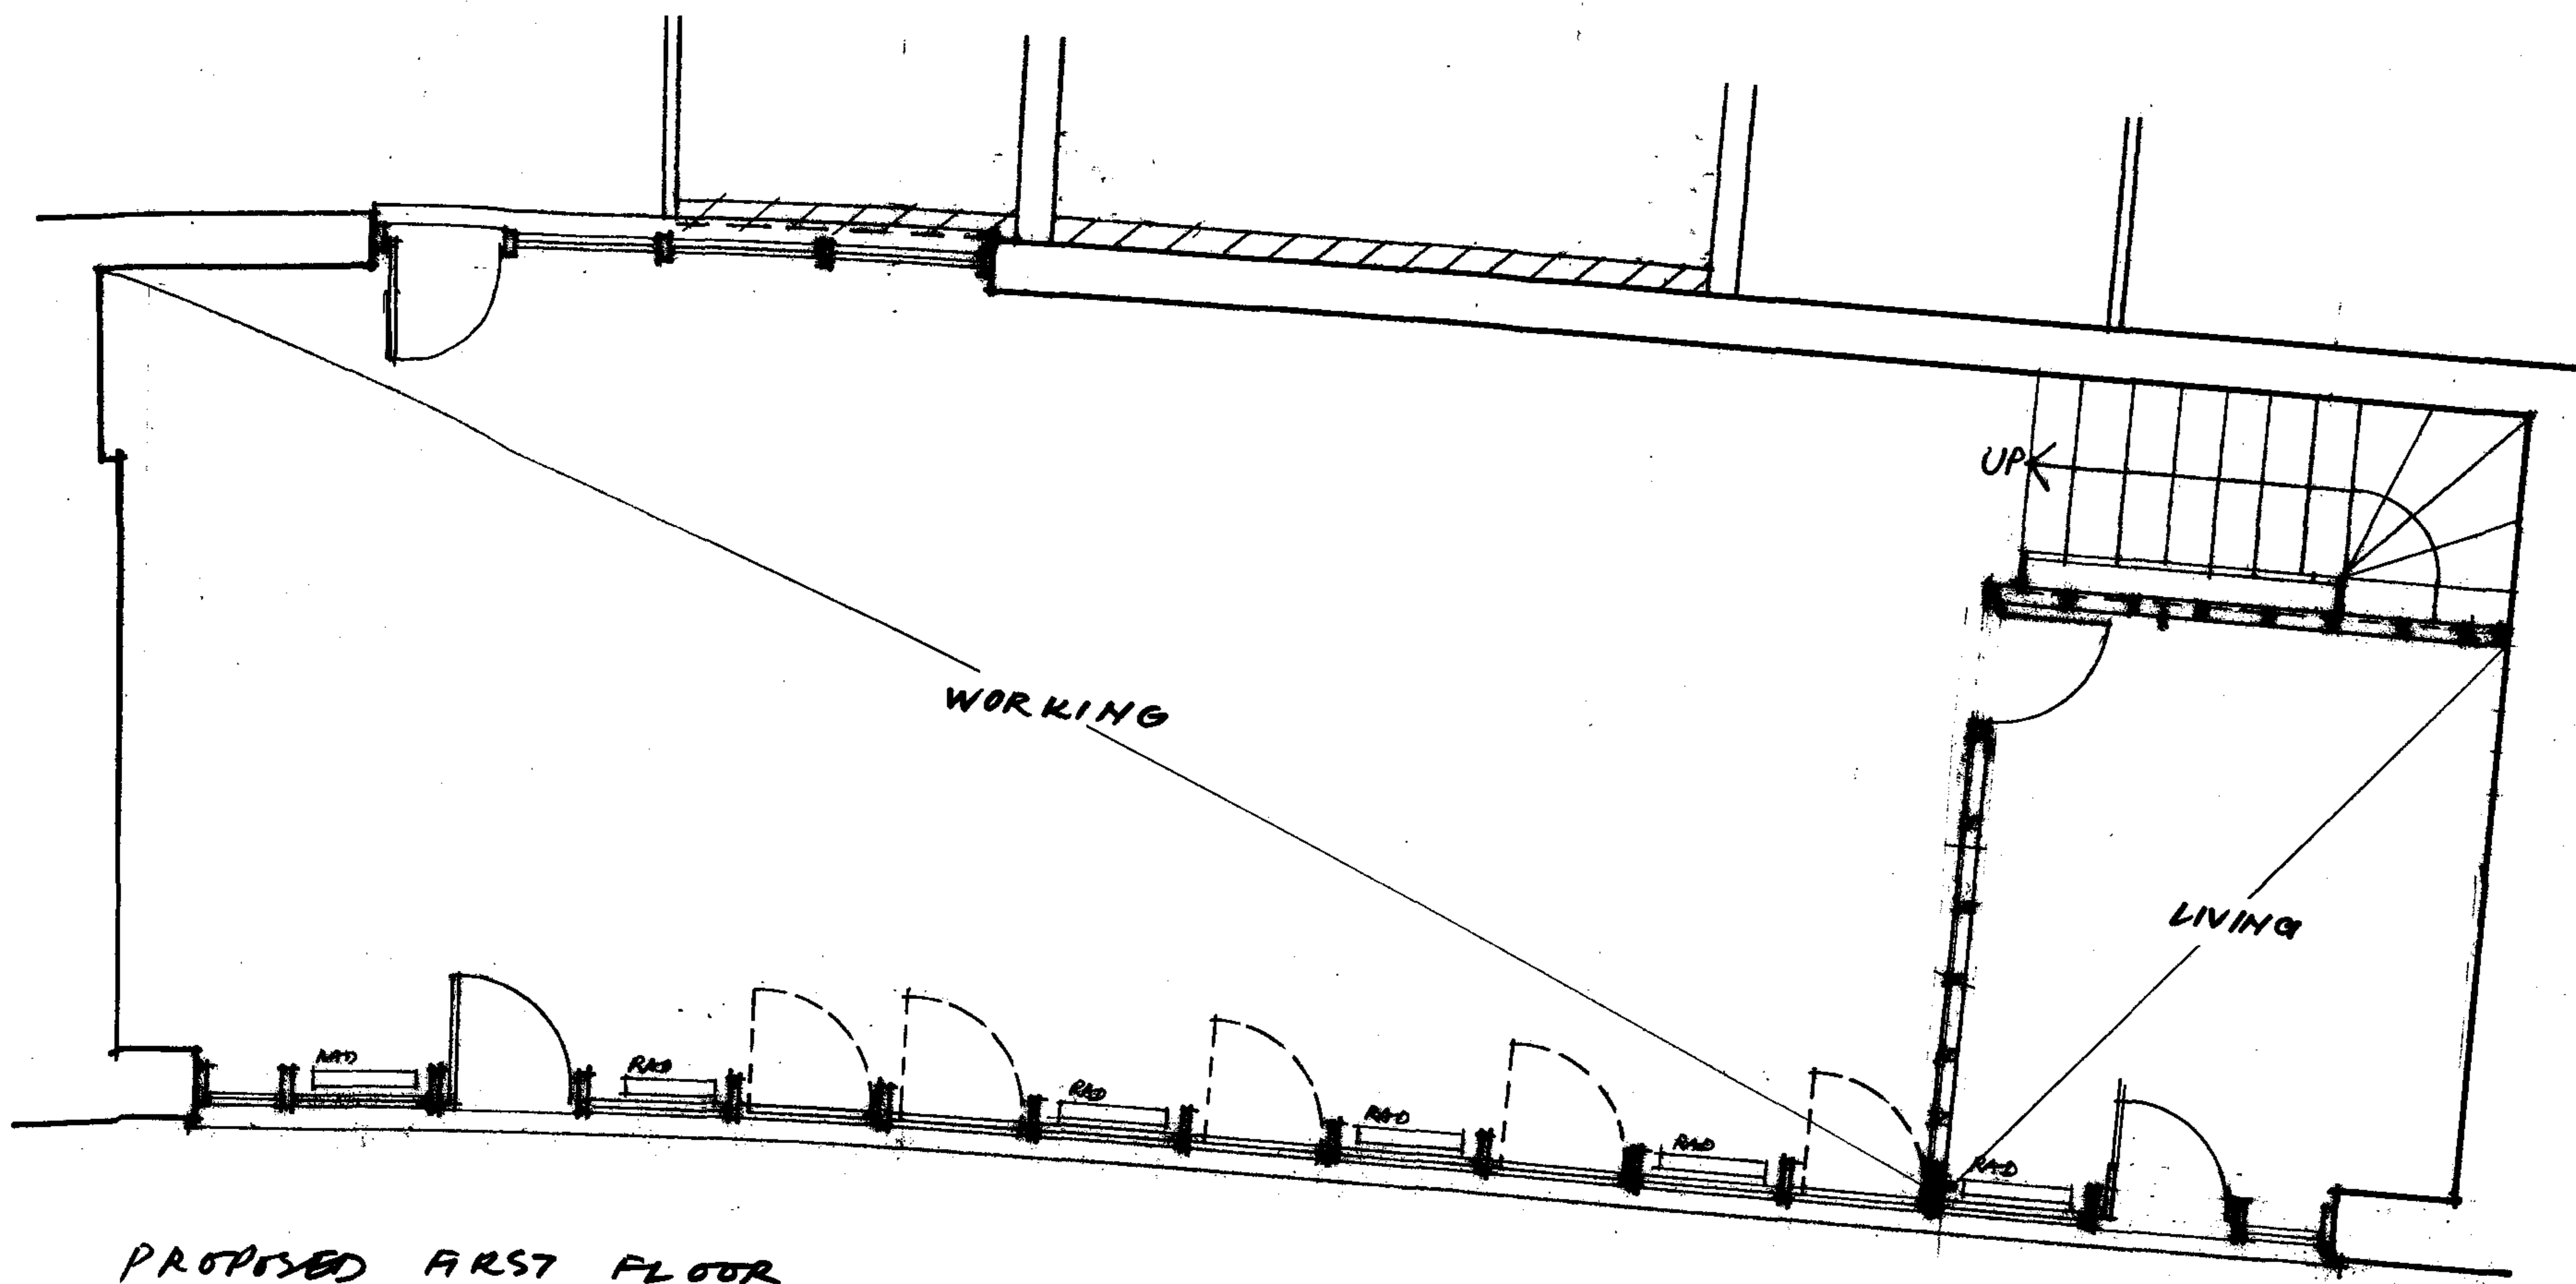

PROPOSED FIRST FLOOR.

Project
11-15 GILBERT PL.

Client
S. HODGKIN

Drawing
FIRST FLOOR
G.A. PLAN
AS PROPOSED
Scale 1:50
Date AUG 07

ARCHITECT . HERR
ARCHITECTS

Unit 14
112 Tabernacle Street
London EC2A 4LE
Tel No. 020 7250 3330
Fax No. 020 7250 3334

07/14/C/021