


NOTES ADDED + IS SHOWN
 C/17007: RENUMBERED, PLAN 216/P10
 LIFT MOTOR COUPOARD, EXISTING STORE +
 B/170107: PLATFORM GATE RETAINED, NOTES ADDED
 A/170807: EXISTING PIER + SLAB ADJACENT
 REVISION RNR REMOVED, NOTES ADDED

job title
 CONNA. GHT HALL - UNIVERSITY OF LONDON
 36-45 TAVISTOCK SQUARE, WC;
 PROPOSED REPLACEMENT GOODS LIFT


drawing title
 PART BASEMENT + GROUND FLOOR
 PLAN - AS PROPOSED

AHP architects
 52 LANGHAM ROAD, TEDDINGTON, MIDDLESEX, TW11 1NQ 020-8943 3443

scale	1:25 (AS)	date	0607	drawn	MJ
job	216	number	P10	revision	C


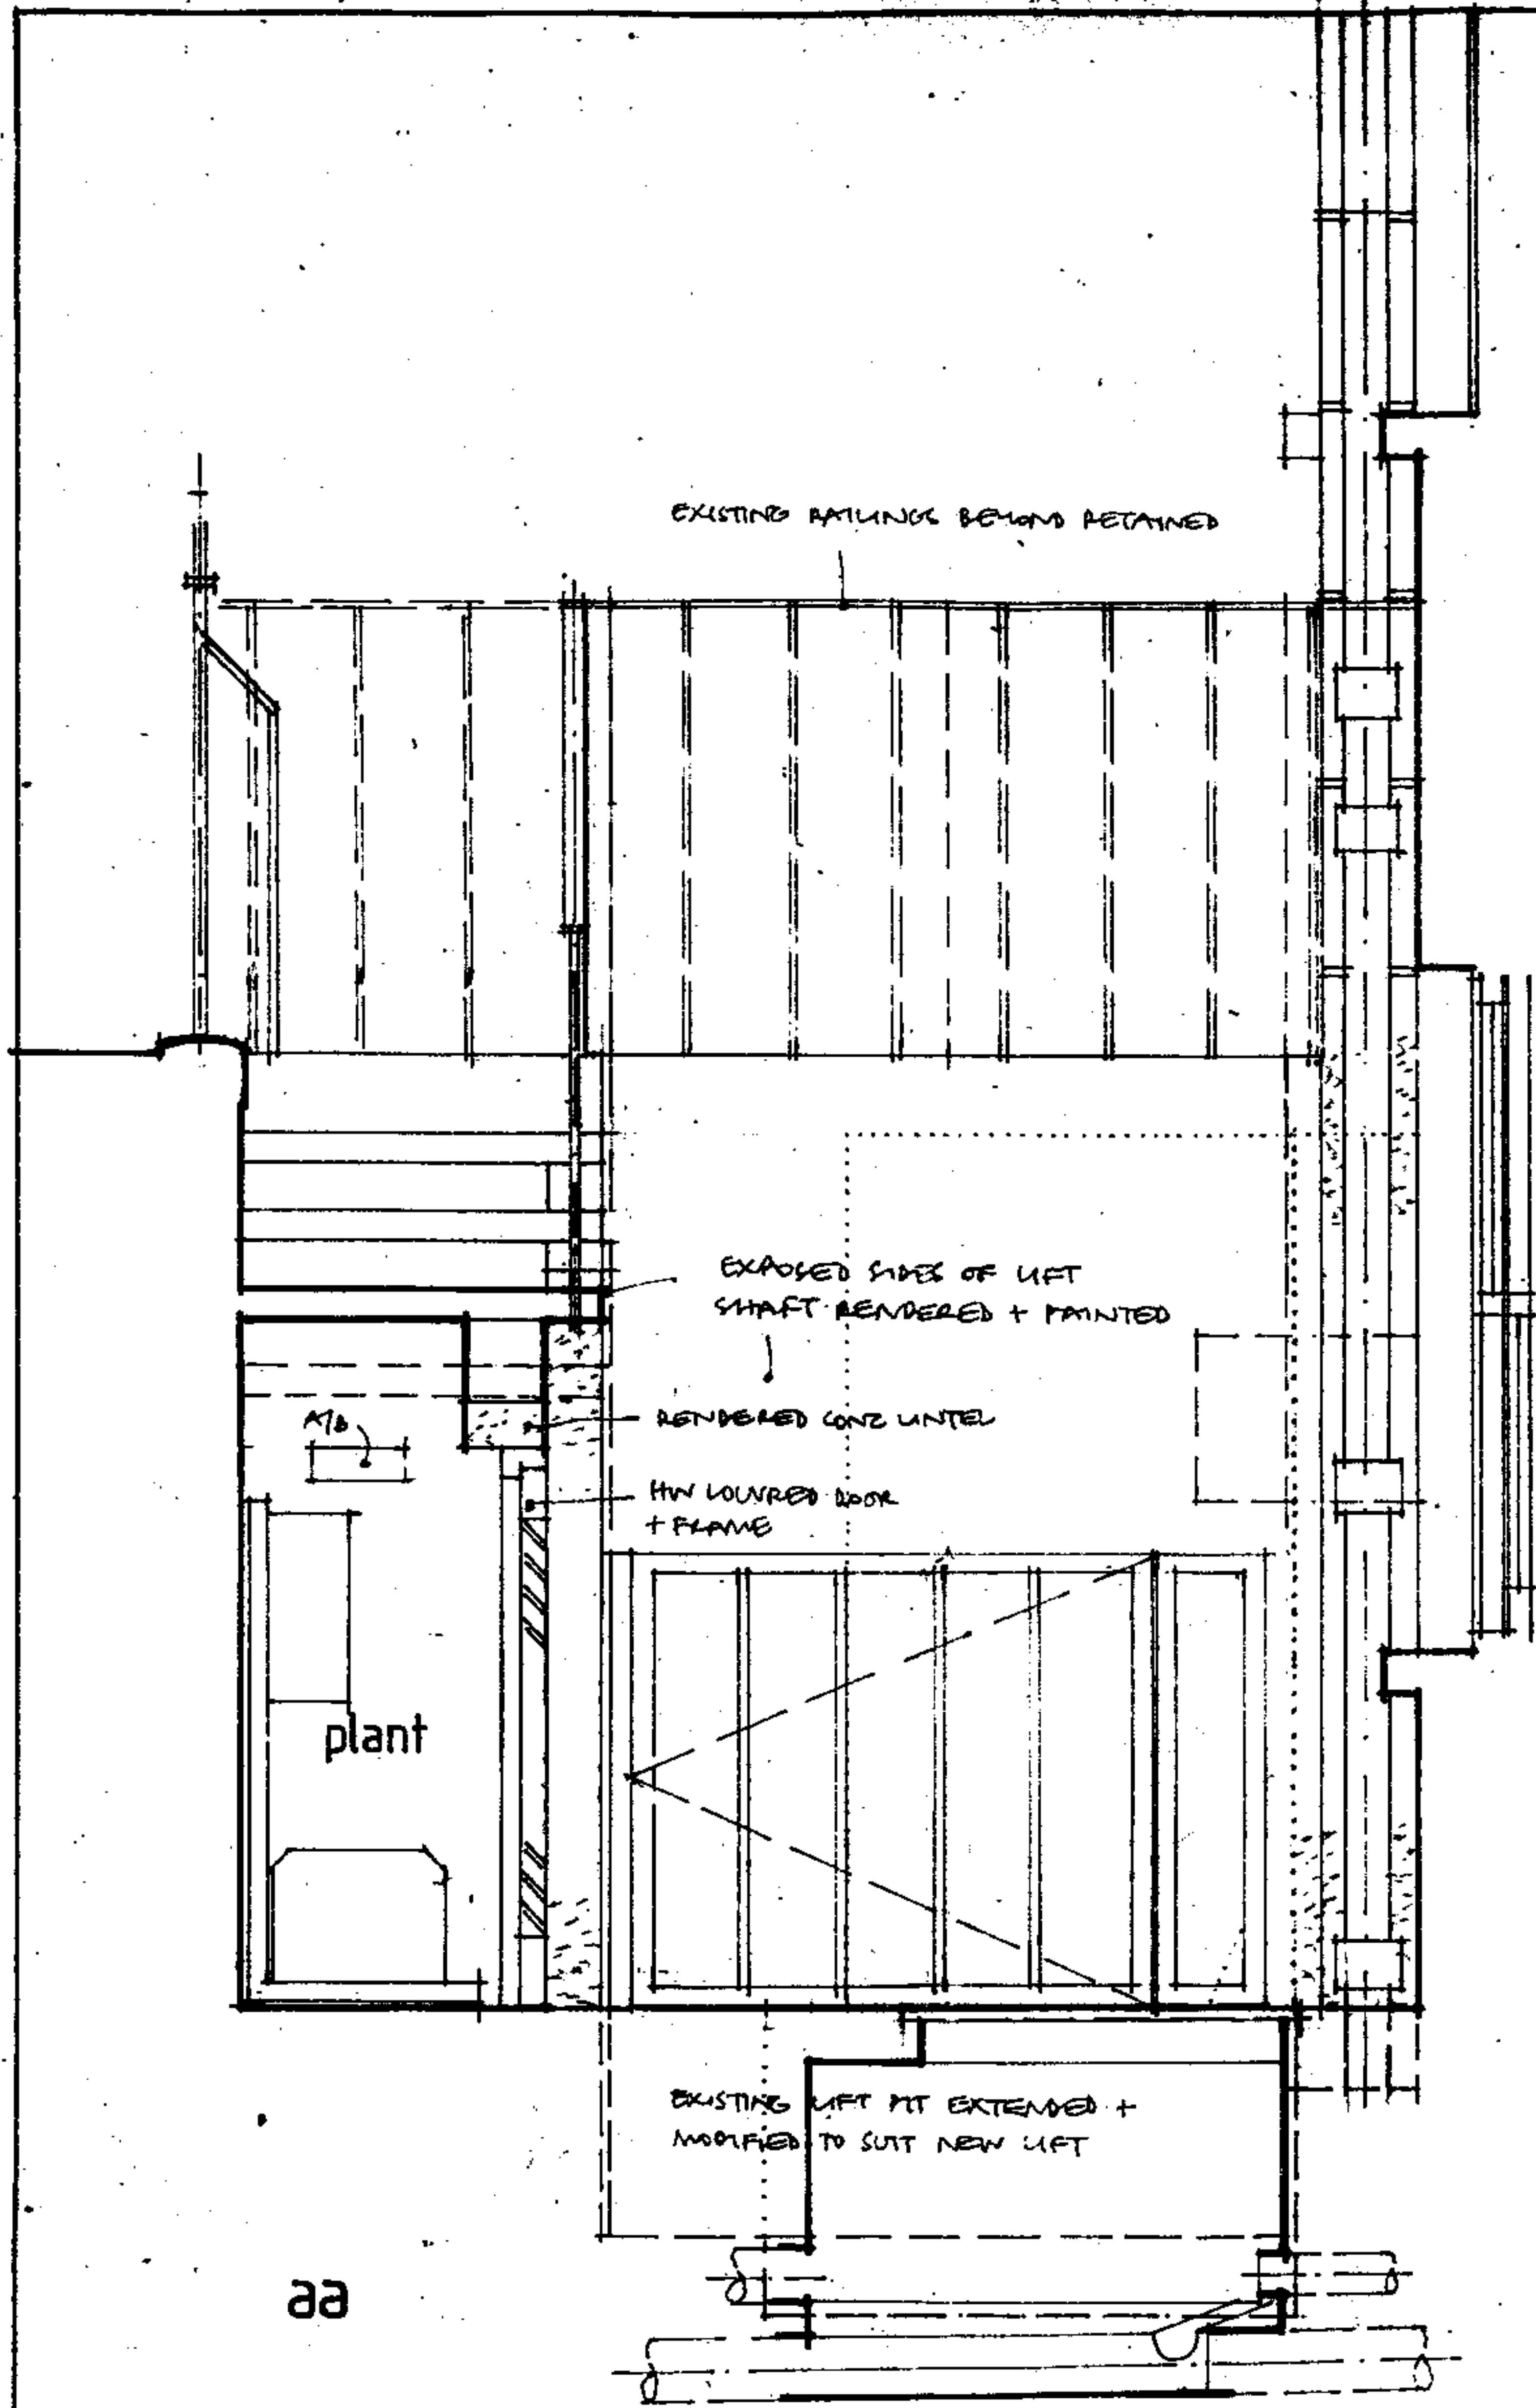


aa

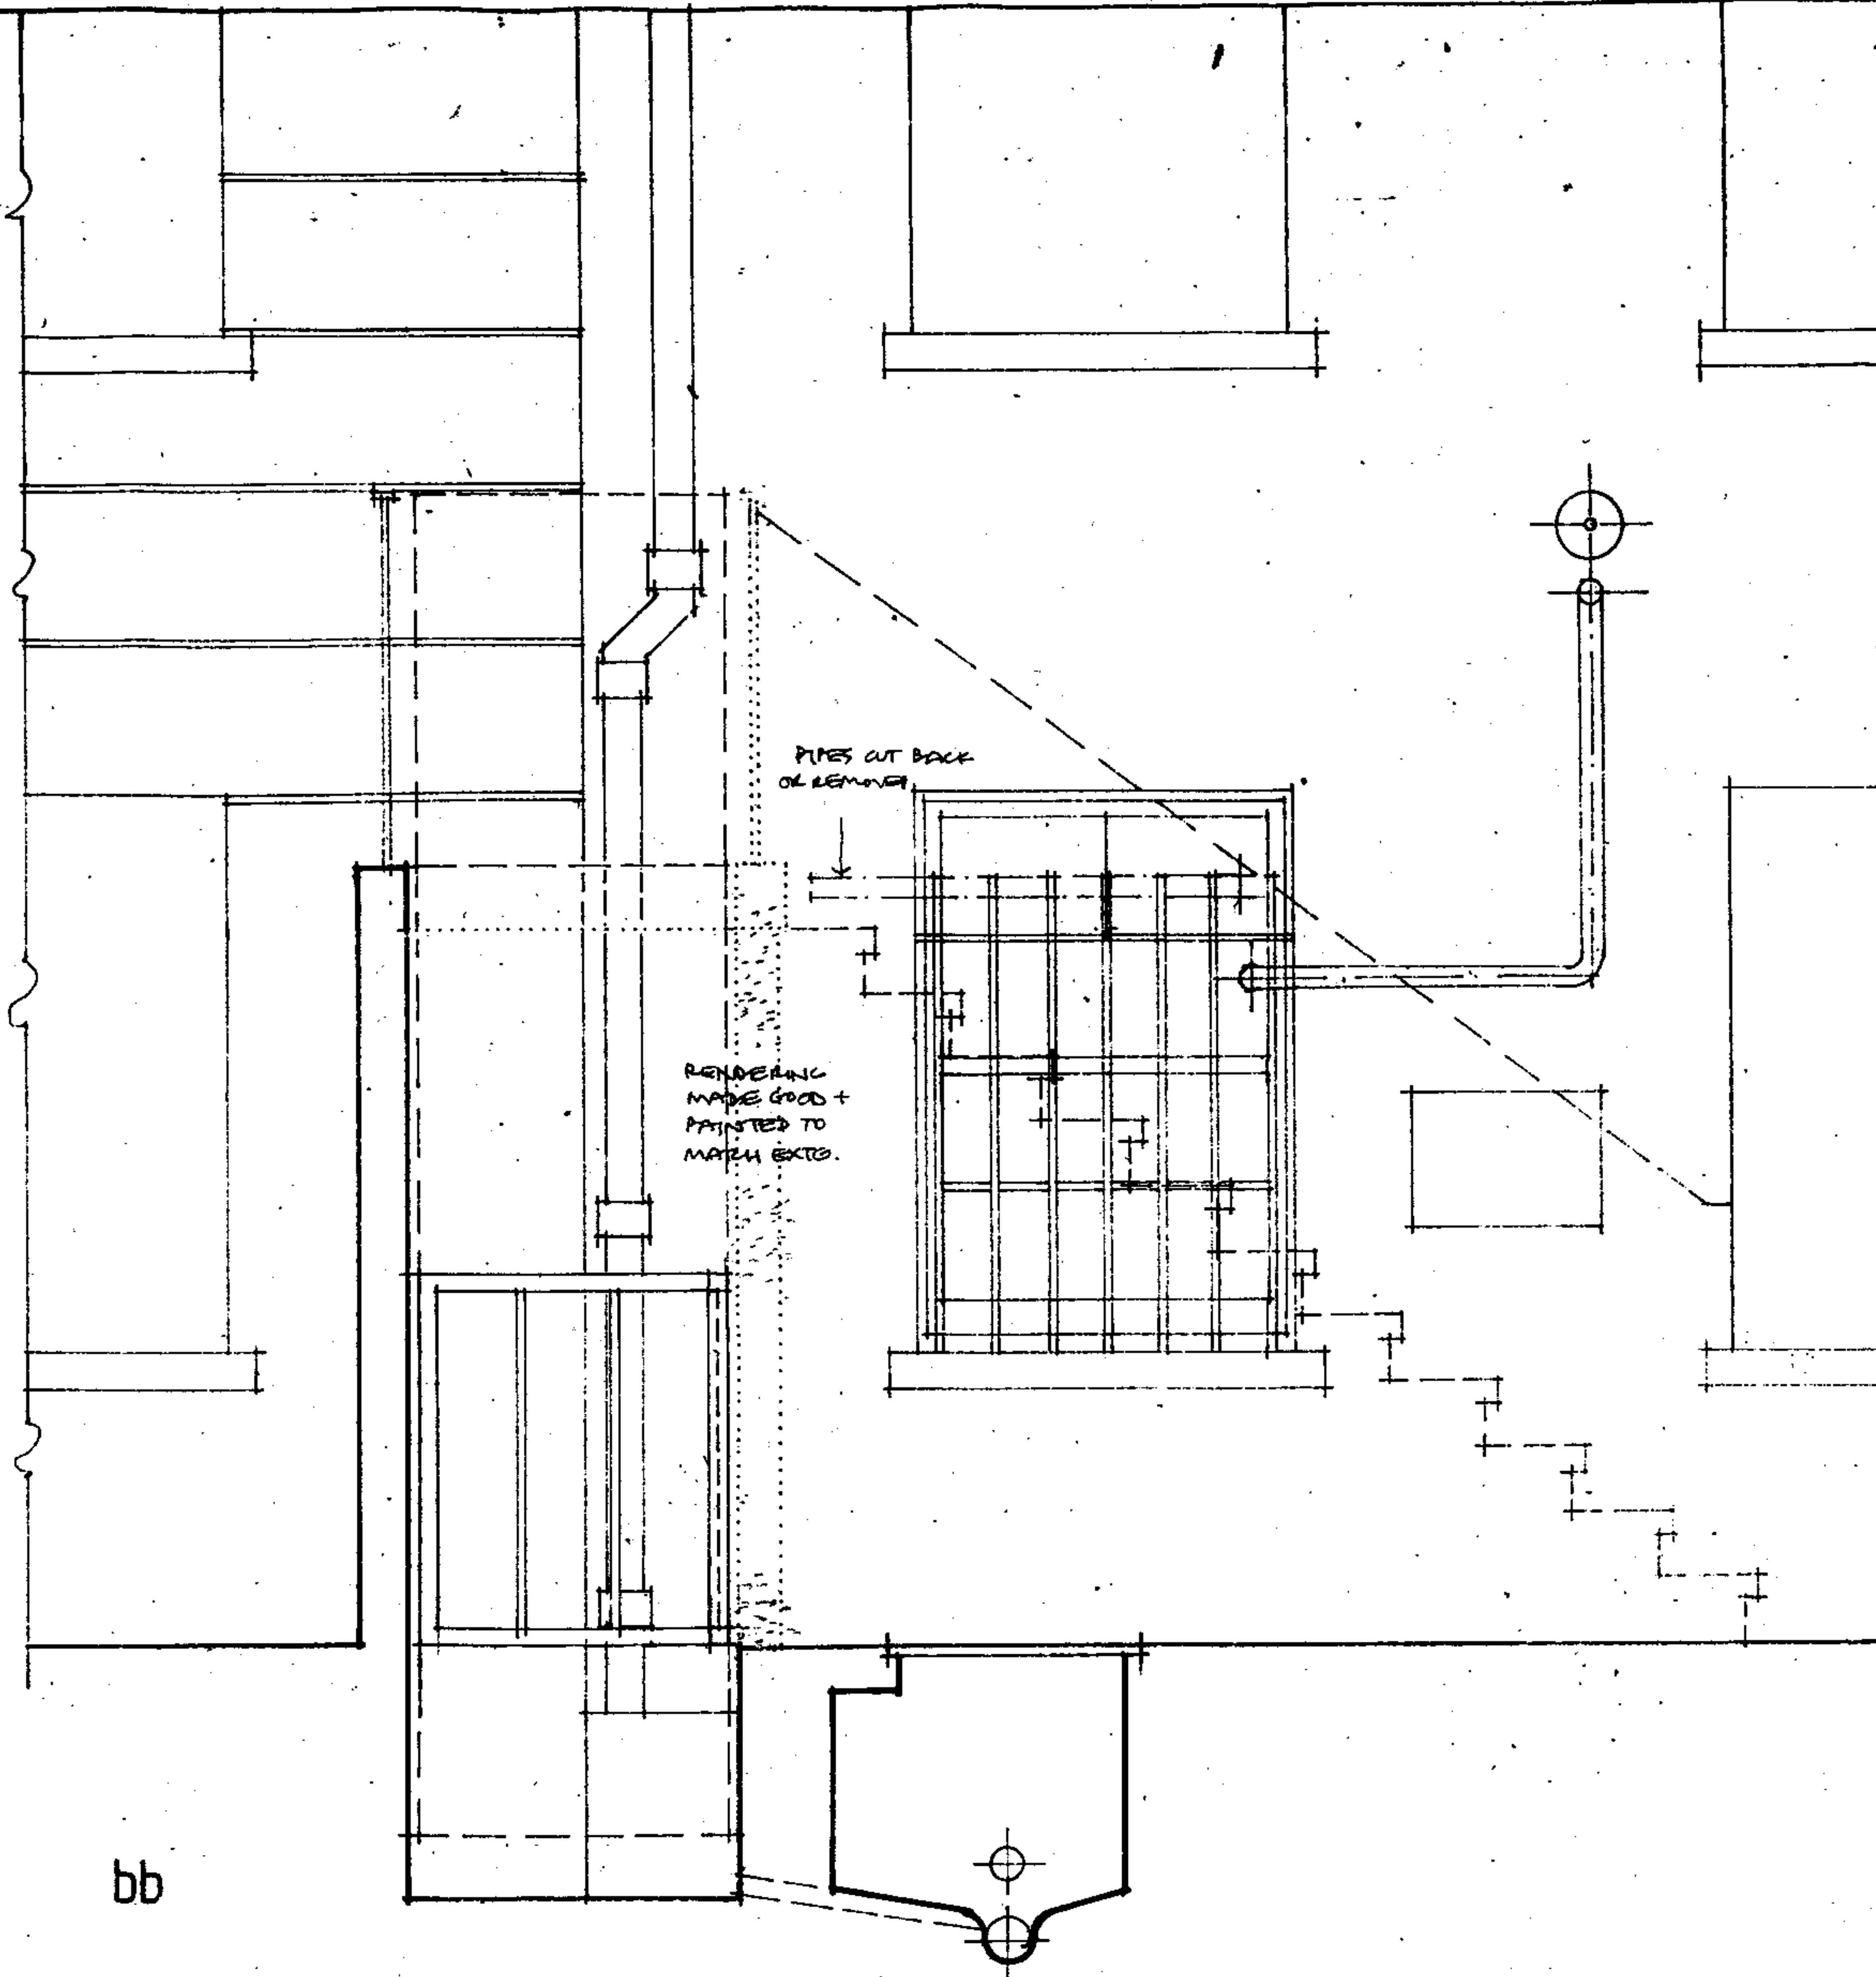

bb

			revision A/170801: MER + FLAT AREA LIFT REMOVED B/170907: PLATFORM GATE REISED. C/11007: RENOVATED (PREVIOUSLY LIG/PLB) (C. SHOWN + NOTED ABOVE)	job title CONNAUGHT HALL, UNIVERSITY OF LONDON 36-45 TAVISTOCK SQUARE, LONDON WC1 PROPOSED REPLACEMENT GOOD LIFT drawing title SECTION/ELEVATIONS AA + BB AS PROPOSED	<table border="1"> <tr> <td colspan="4" style="text-align: center;">AHP architects</td> </tr> <tr> <td colspan="4" style="text-align: center; font-size: small;">52 LANGHAM ROAD, TEDDINGTON, MIDDLESEX, TW11 9HQ 020-8943 3443</td> </tr> <tr> <td style="font-size: small;">scales</td> <td style="font-size: small;">1: 25 (A3)</td> <td style="font-size: small;">date</td> <td style="font-size: small;">06/07</td> </tr> <tr> <td style="font-size: small;">job</td> <td style="font-size: small;">216</td> <td style="font-size: small;">number</td> <td style="font-size: small;">P11</td> </tr> <tr> <td style="font-size: small;">CI/SIB</td> <td></td> <td style="font-size: small;">revision</td> <td style="font-size: small;">C</td> </tr> <tr> <td style="font-size: small;">drawn</td> <td></td> <td style="font-size: small;">my</td> <td></td> </tr> </table>	AHP architects				52 LANGHAM ROAD, TEDDINGTON, MIDDLESEX, TW11 9HQ 020-8943 3443				scales	1: 25 (A3)	date	06/07	job	216	number	P11	CI/SIB		revision	C	drawn		my	
AHP architects																													
52 LANGHAM ROAD, TEDDINGTON, MIDDLESEX, TW11 9HQ 020-8943 3443																													
scales	1: 25 (A3)	date	06/07																										
job	216	number	P11																										
CI/SIB		revision	C																										
drawn		my																											

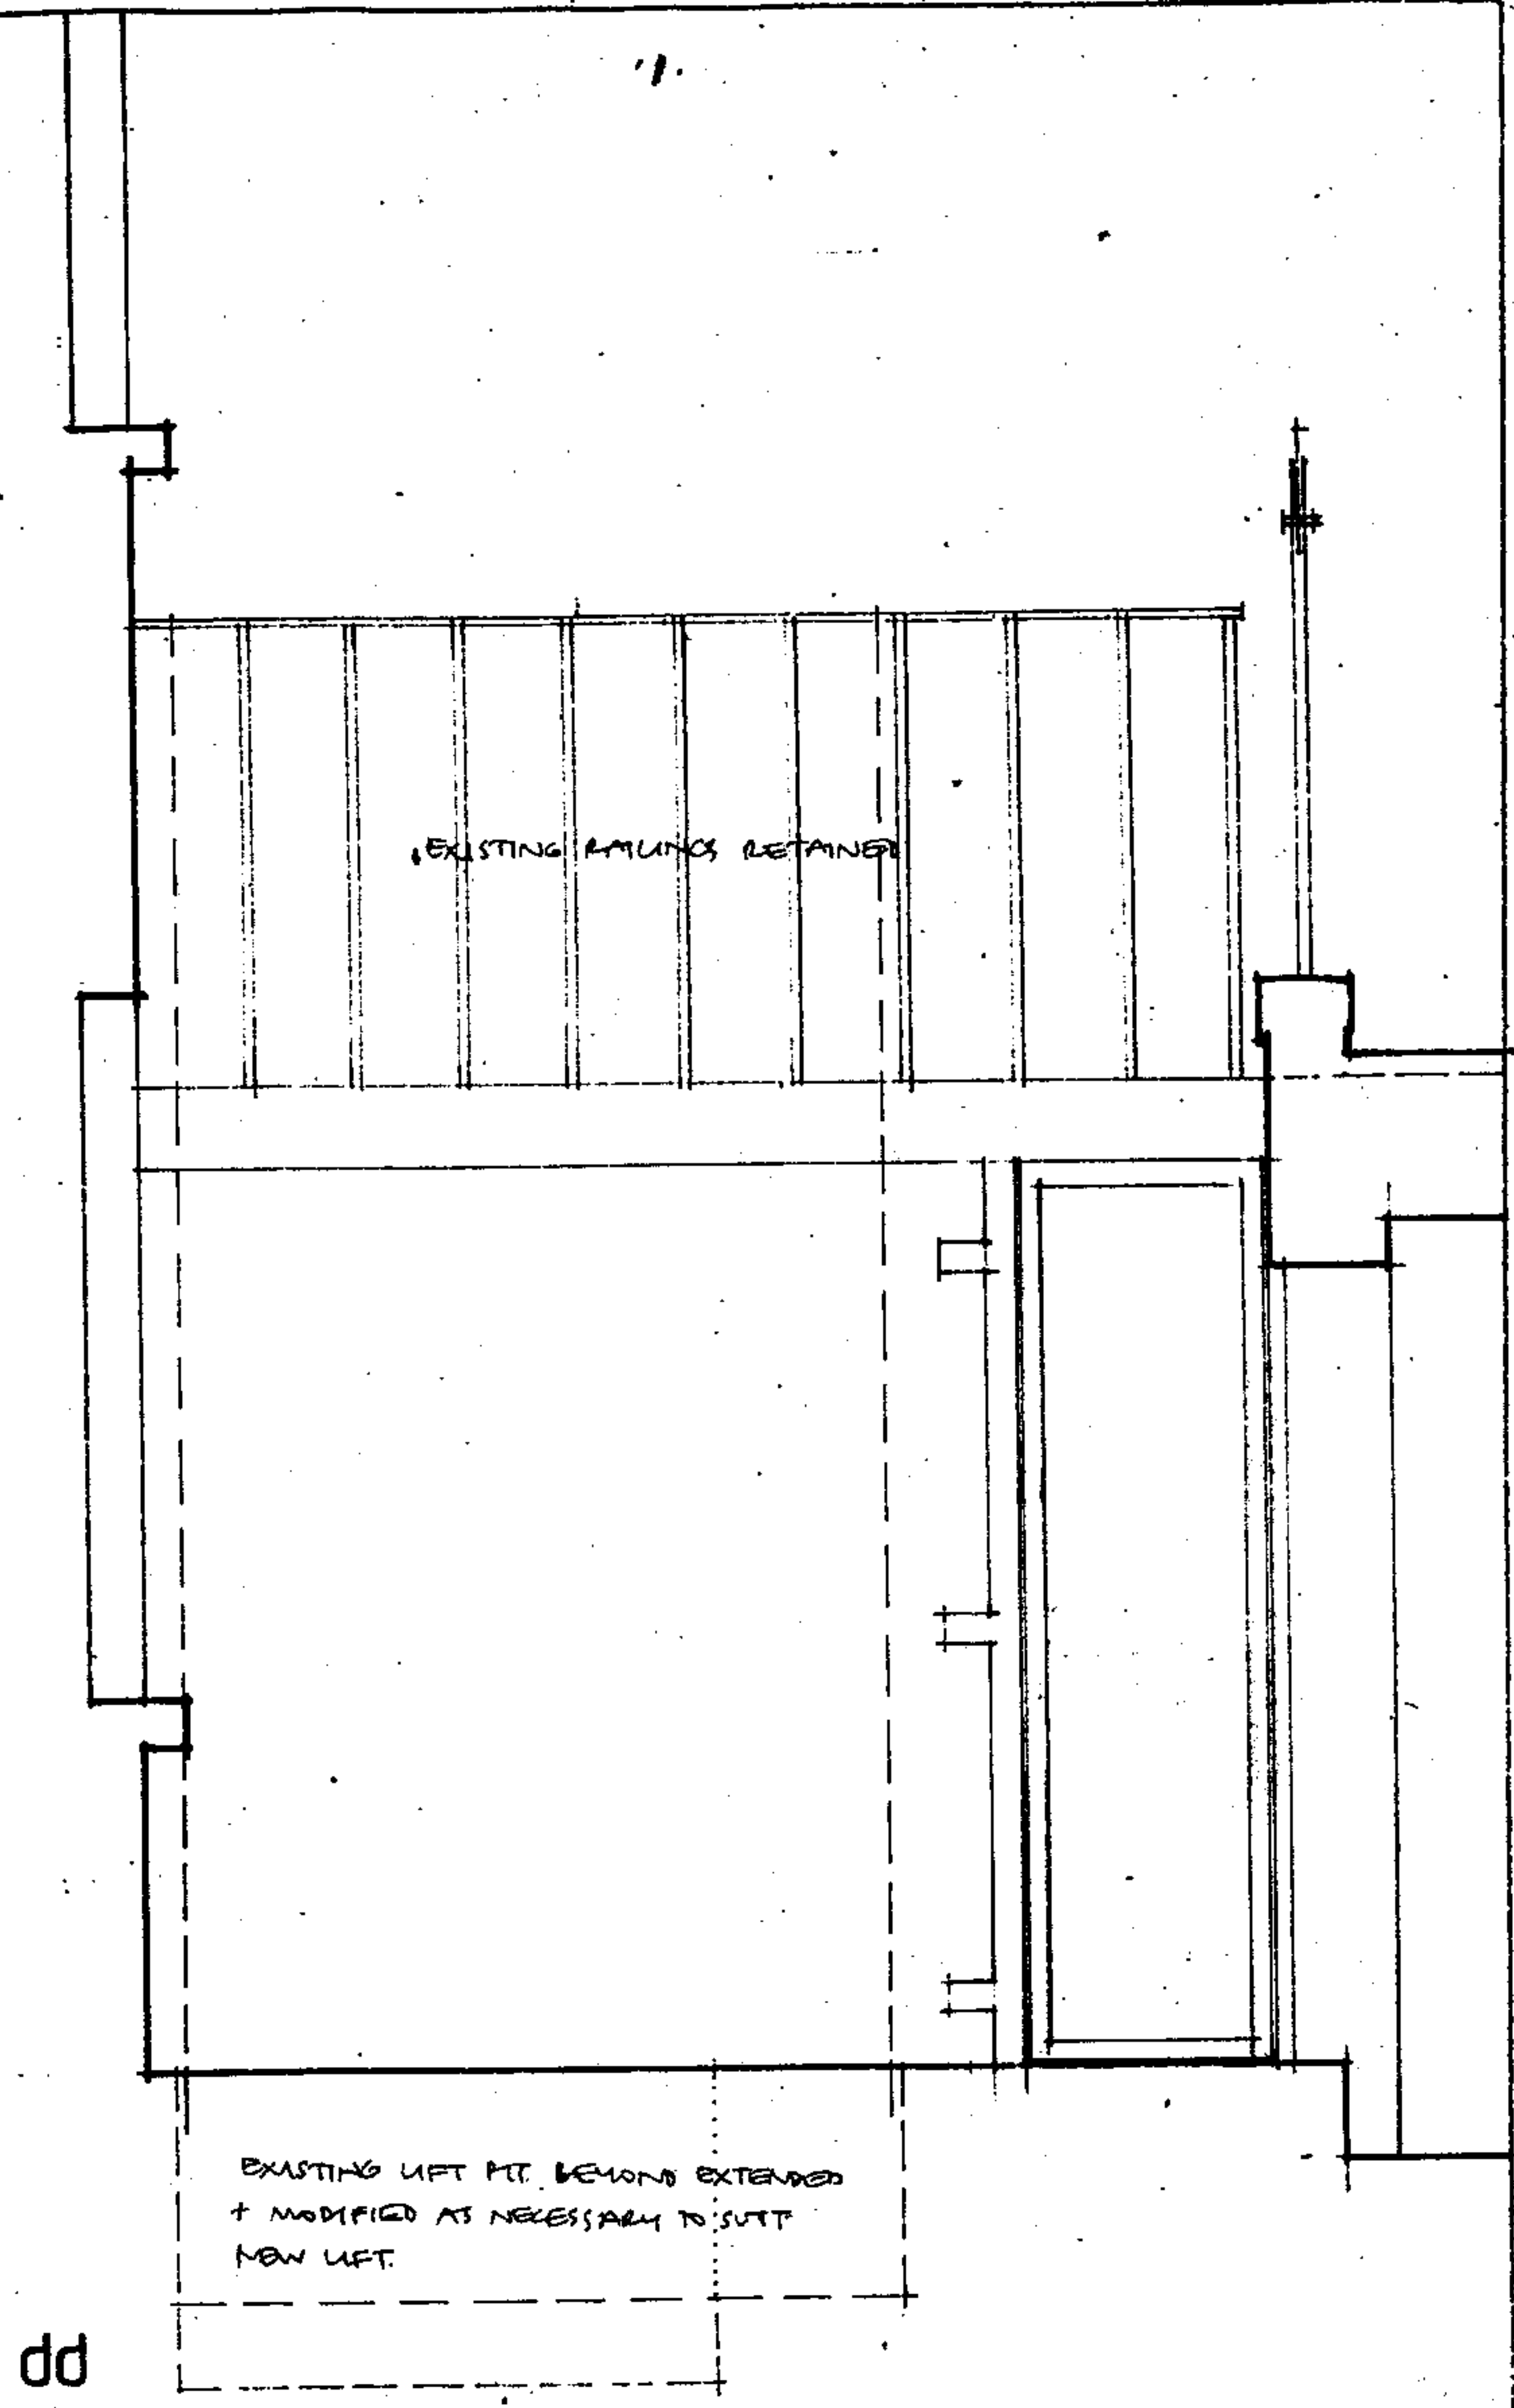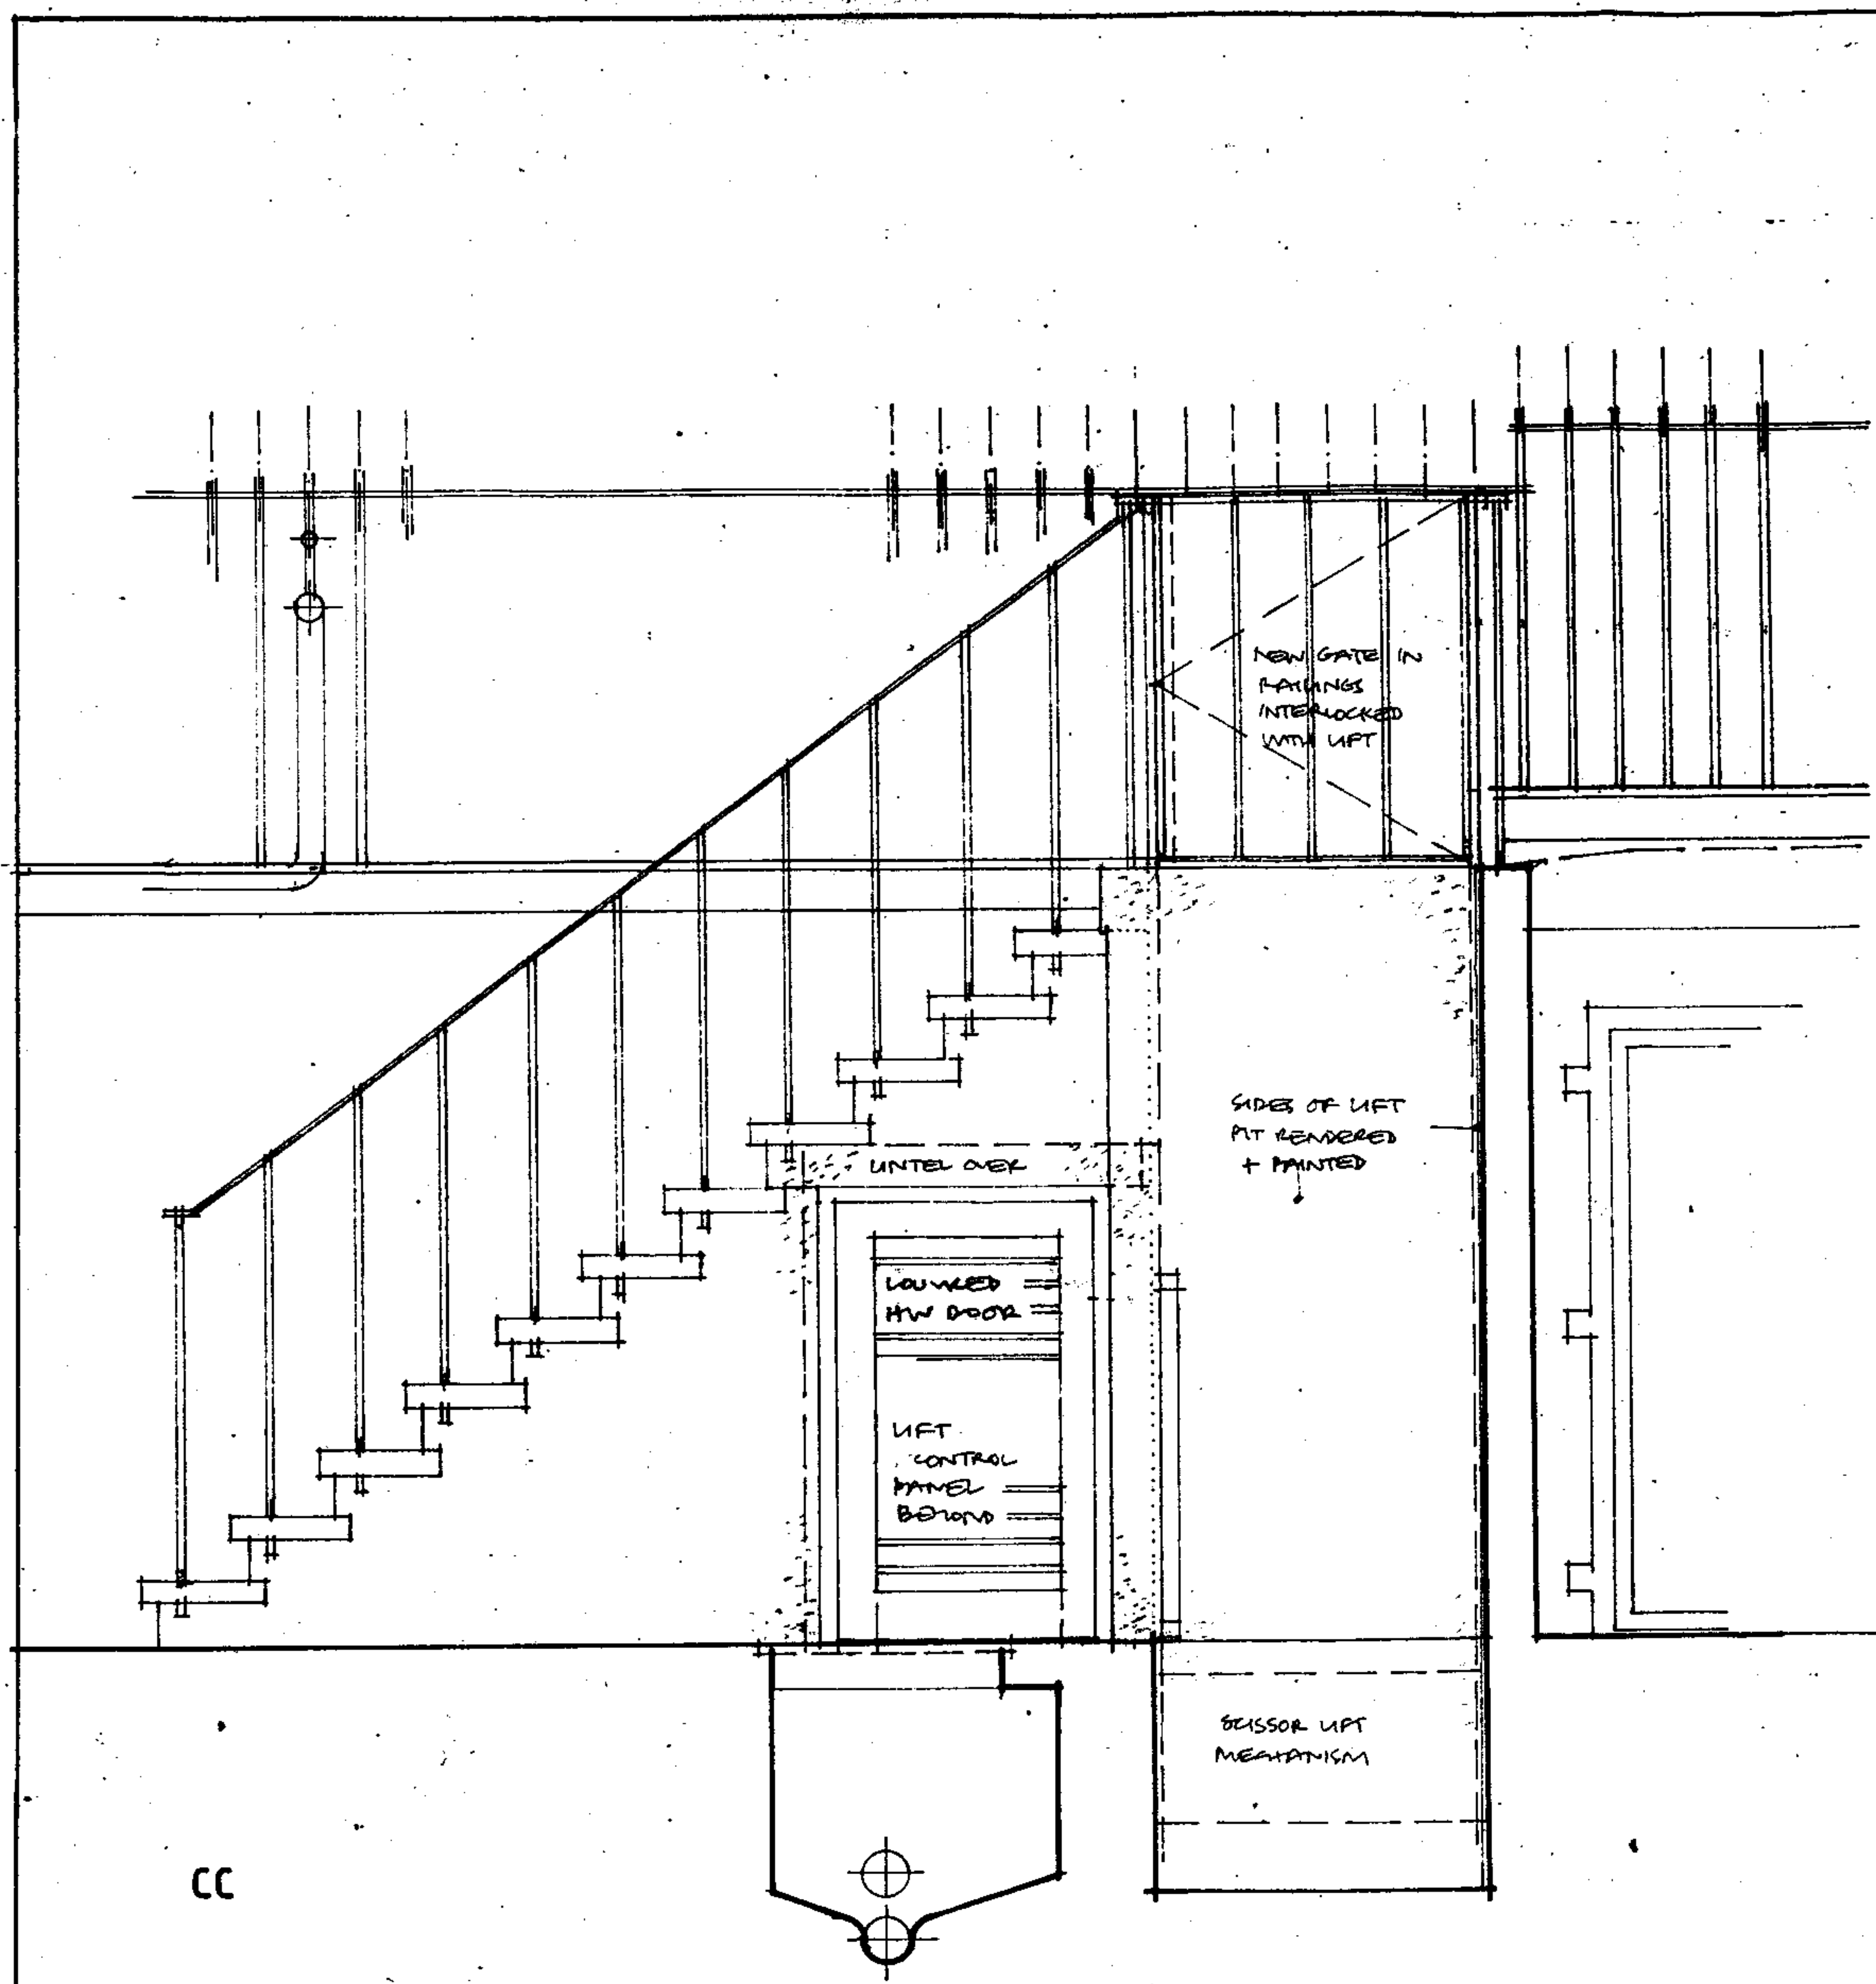

revision
 A/170807: NOTES ADDED
 B/170807: DOOR ADDED
 C/111087: REFINANCELET (PREVIOUSLY 116/P38) NOTES ADDED + IC SHOWN

job title
 CONNAUGHT HALL - UNIVERSITY OF LONDON
 76-45 TAVISTOCK SQUARE, LONDON WC1
 PROPOSED RETAILMENT GOODS LIFT
 drawing title
 SECTIONS/ELEVATIONS CC + DD
 AS PROPOSED

AHP architects 52 LANGHAM ROAD, TEDDINGTON, MIDDLESEX, TW11 9HQ 020-8943 3443			
scale	1:25 (A3)	date	0807
drawn	MJ	number	P12
job	216	revision	C