

	DATE	AMENDMENTS
A	19.05.04	EDG APPROVED

PROJECT 2721
BELSIZE PARK

DESCRIPTION
CURRENT BASEMENT
PREPARED FOR TESCO

DRAWING NO. 2721bb2##.dgn

PHASE REVISION A

SYSTEM ID. No.

SCALE DATE 19/05/04
1:100 @A3


DRAWN RETAIL DESIGN SOLUTIONS

TESCO
Express

Working with
rds
Retail Design Solutions (Consultancy) Ltd
01787 224878

TESCO STORES LIMITED
DEVELOPMENT PLANNING DEPARTMENT
PROPERTY SERVICES
P.O. BOX 400, CIRRUS BUILDING, SHIRE PARK
WELWYN GARDEN CITY, HERTS. AL7 1AB
TELEPHONE : 01707 395150

THE COPYRIGHT AND ALL OTHER RIGHTS IN AND RELATING TO THIS PUBLICATION BELONG TO AND ARE THE SOLE PROPERTY OF TESCO STORES LIMITED. ALL RIGHTS ARE RESERVED HEREIN THE WHOLE OR ANY PART OF THIS PUBLICATION MAY BE REPRODUCED OR TRANSMITTED IN ANY FORM OR BY ANY MEANS, ELECTRONIC OR MECHANICAL, INCLUDING PHOTOCOPYING AND RECORDING OR FROM ANY RETRIEVAL SYSTEM WITHOUT THE PRIOR WRITTEN LICENCE FROM THE OWNER. © 2004 TESCO STORES LIMITED

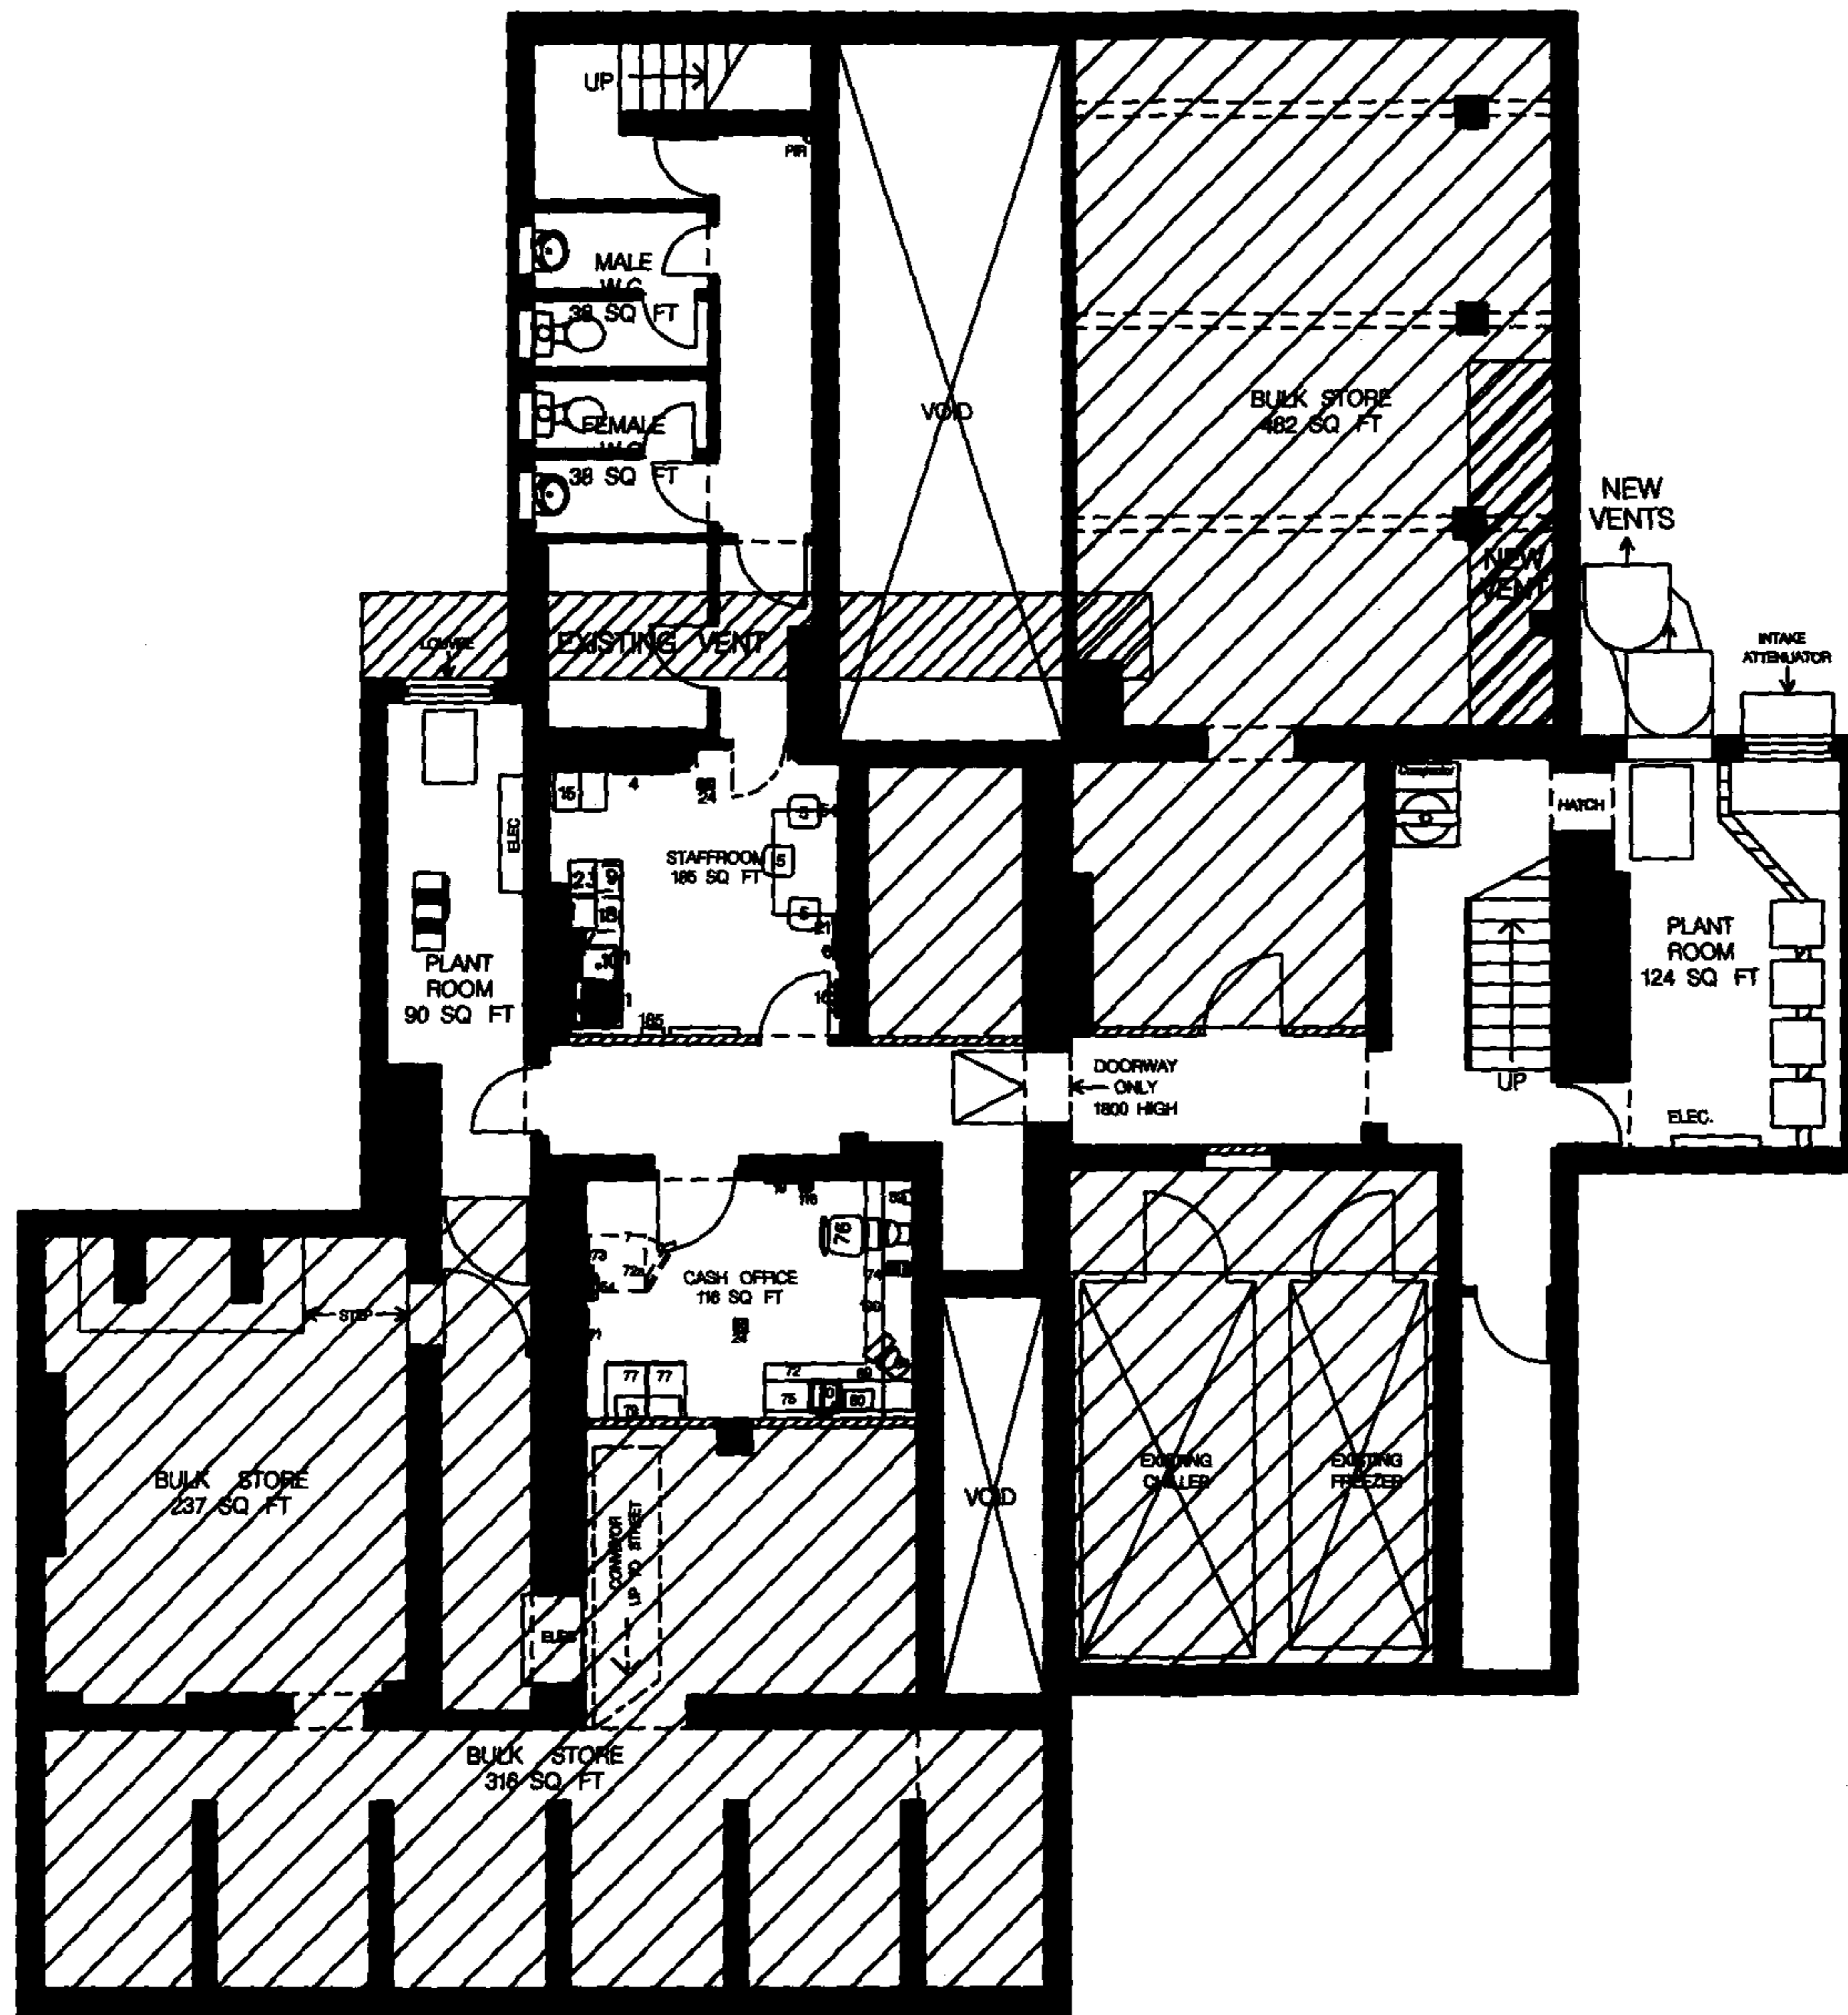

	DATE	AMENDMENTS
A	19.05.04	EDG APPROVED

PROJECT 2721
BELSIZE PARK

DESCRIPTION
PROPOSED BASEMENT
PREPARED FOR TESCO

DRAWING NO. 2721bb2B.dgn

PHASE REVISION B

SYSTEM ID. No.

SCALE DATE
1:100 @A3 DEC 2006


DRAWN PLAN-IT



TESCO STORES LIMITED
DEVELOPMENT PLANNING DEPARTMENT
PROPERTY SERVICES
P.O. BOX 400, CIRRUS BUILDING, SHIRE PARK
WELWYN GARDEN CITY, HERTS. AL7 1AB
TELEPHONE : 01707 395150

THE COPYRIGHT AND ALL OTHER RIGHTS IN AND RELATING TO THIS PUBLICATION BELONG TO AND ARE THE SOLE PROPERTY OF TESCO STORES LIMITED. ALL RIGHTS ARE RESERVED. NEITHER THE WHOLE NOR ANY PART OF THIS PUBLICATION MAY BE REPRODUCED OR TRANSMITTED IN ANY FORM OR BY ANY MEANS, ELECTRONIC OR MECHANICAL, INCLUDING PHOTOCOPYING AND RECORDING OR FROM ANY RETRIEVAL SYSTEM WITHOUT THE PRIOR WRITTEN LICENCE FROM THE OWNER © 2006 TESCO STORES LIMITED

Whittington

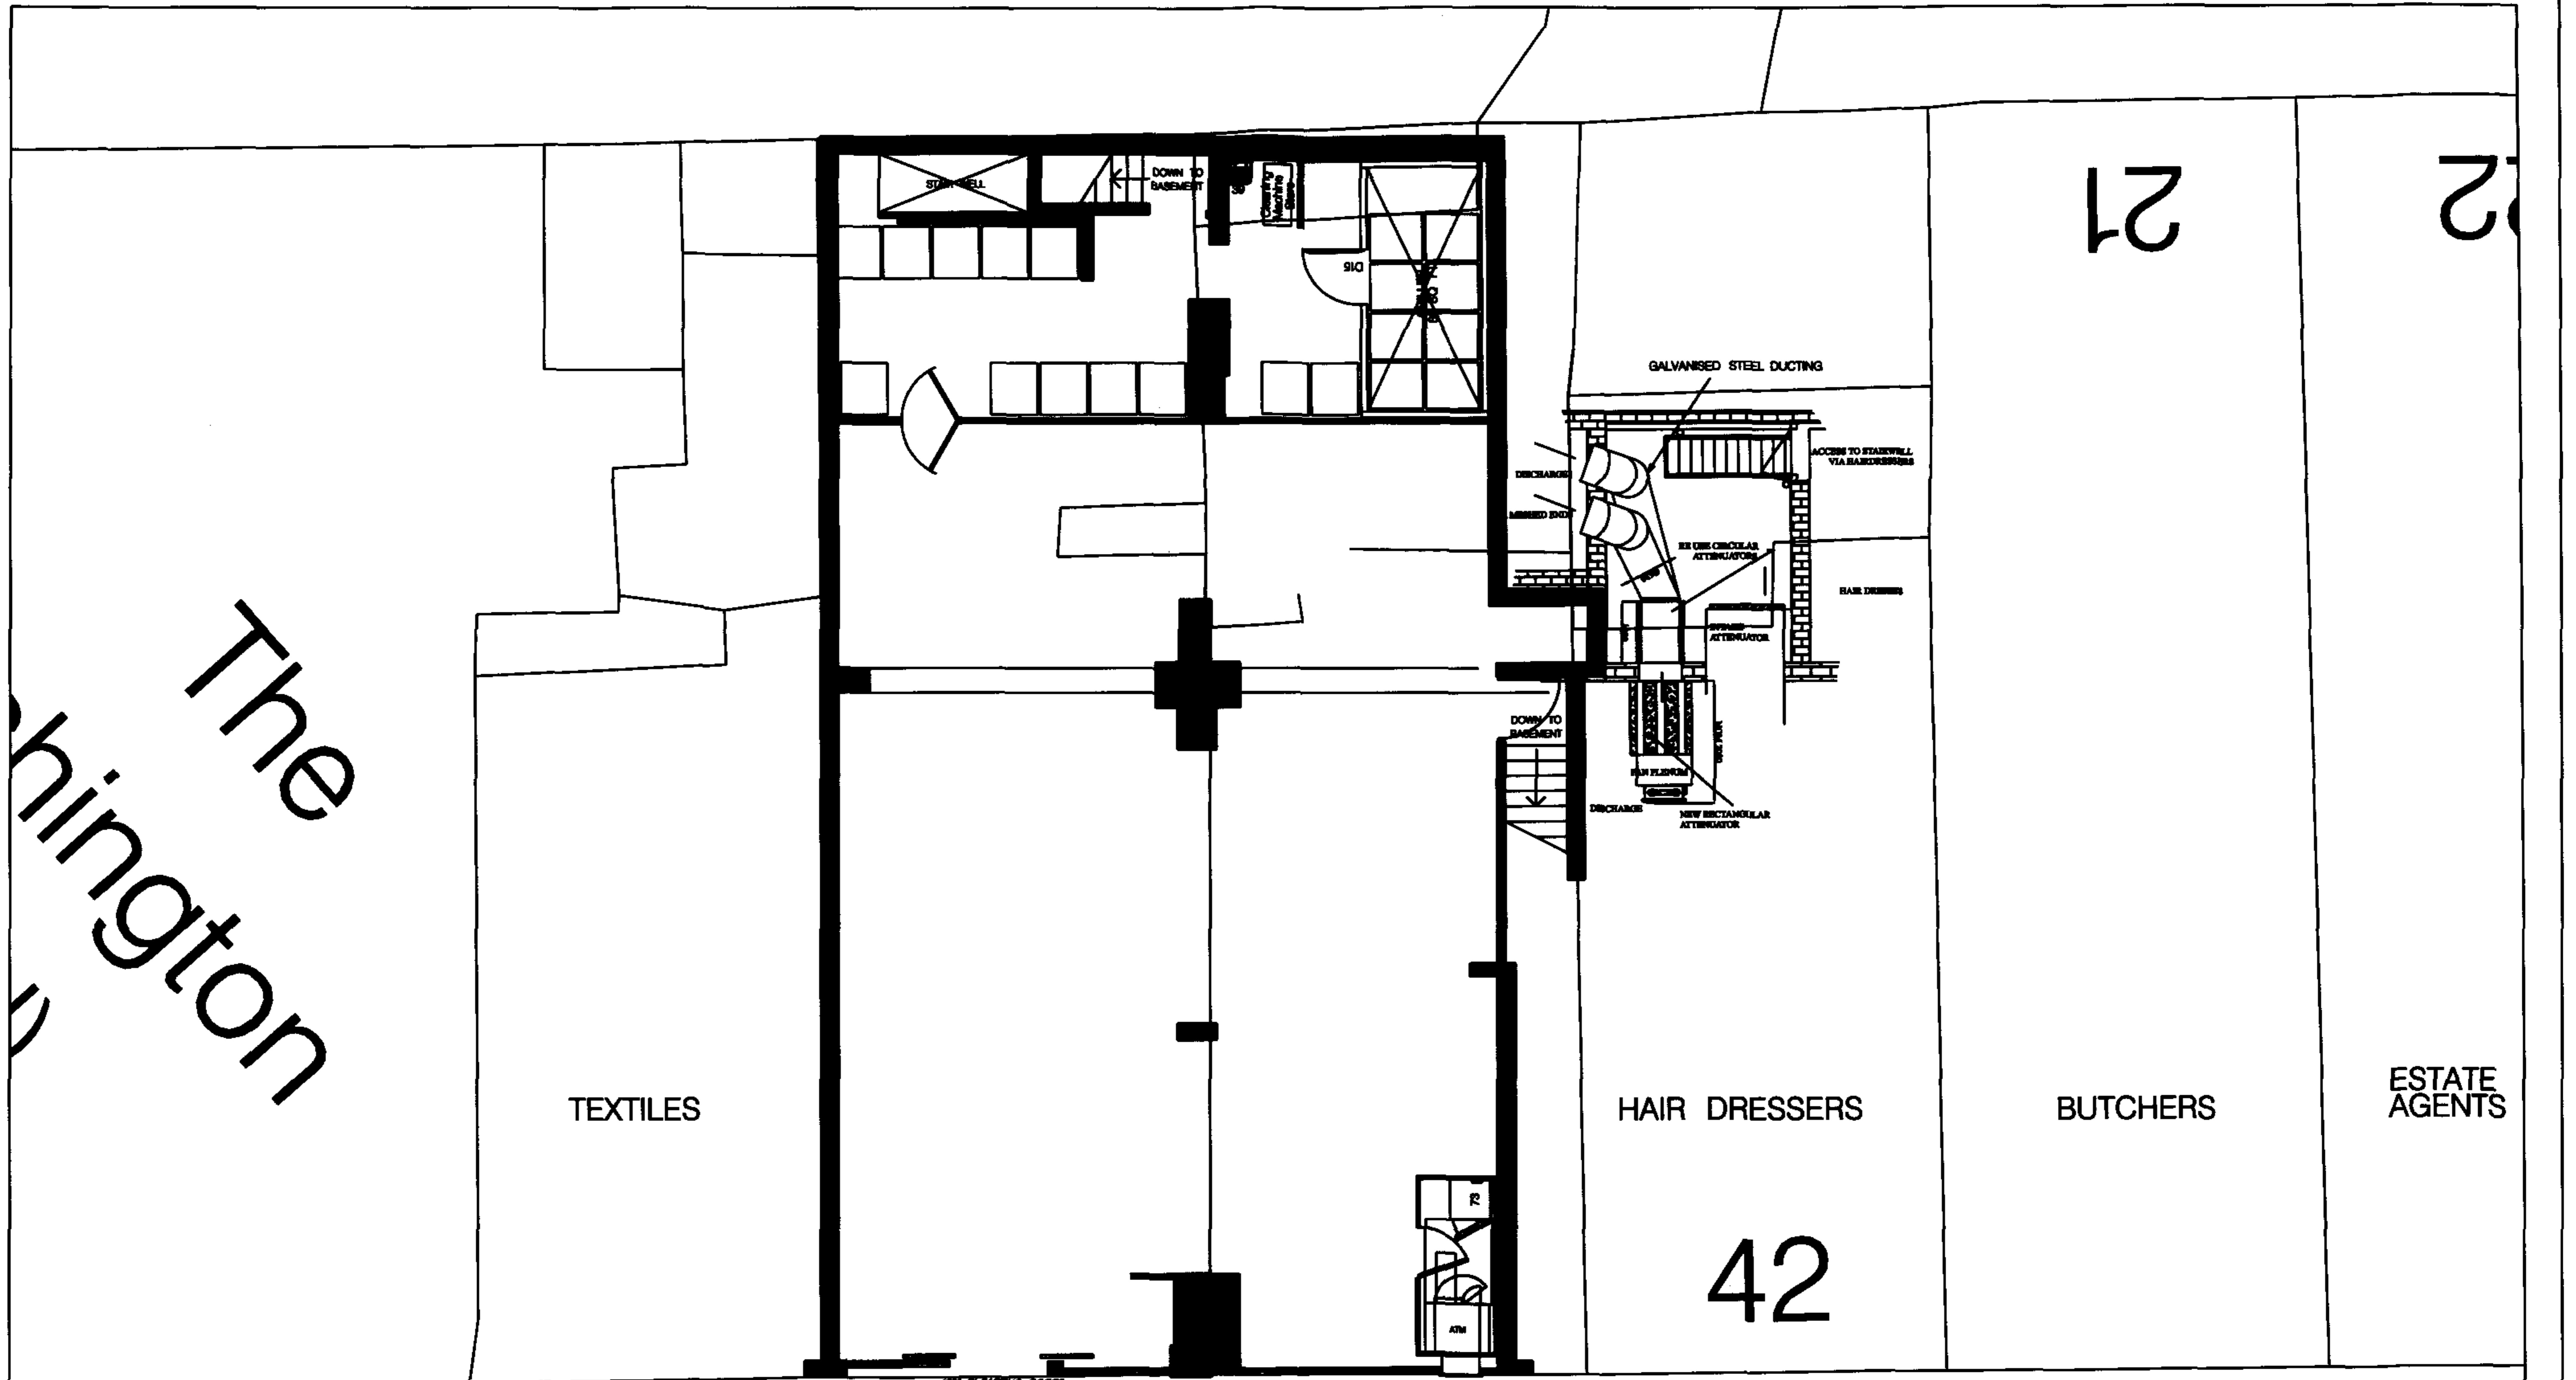

21 22

TEXTILES


HAIR DRESSERS


BUTCHERS

ESTATE AGENTS



42

1600 BI-PARTING DOORS
ENTRANCE /EXIT
DELIVERIES

REV.	AMENDMENTS	DATE	REV.	AMENDMENTS	DATE	DRAWING NO. 2721RG4A	PROJECT	 TESCO STORES LIMITED EXPRESS GROUP P.O. BOX 400, CIRRIUS BUILDING, SHIRE PARK WELWYN GARDEN CITY, HERTS. AL7 1AB TELEPHONE : 01707 395150 <small>THE COPYRIGHT AND ALL OTHER RIGHTS IN AND RELATING TO THE PUBLICATION BELONG TO AND ARE THE SOLE PROPERTY OF TESCO STORES LIMITED. ALL RIGHTS ARE RESERVED HEREIN. THE WHOLE OR ANY PART OF THIS PUBLICATION MAY BE REPRODUCED OR TRANSMITTED IN ANY FORM OR BY ANY ELECTRONIC OR MECHANICAL MEANS INCLUDING PHOTOCOPIING AND RECORDING OR FROM ANY RETRIEVAL SYSTEM WITHOUT THE PRIOR WRITTEN LICENCE FROM THE OWNER. © 1997 TESCO STORES LIMITED</small>
						PHASE — ISSUE A	44-46 ENGLAND'S LANE	
						SYSTEM ID. No.	LONDON	
						SCALE 1:100 @A3 DATE JUNE 2007	DESCRIPTION PROPOSED RETAIL LAYOUT PREPARED FOR TESCO	
						DRAWN PLAN-IT		

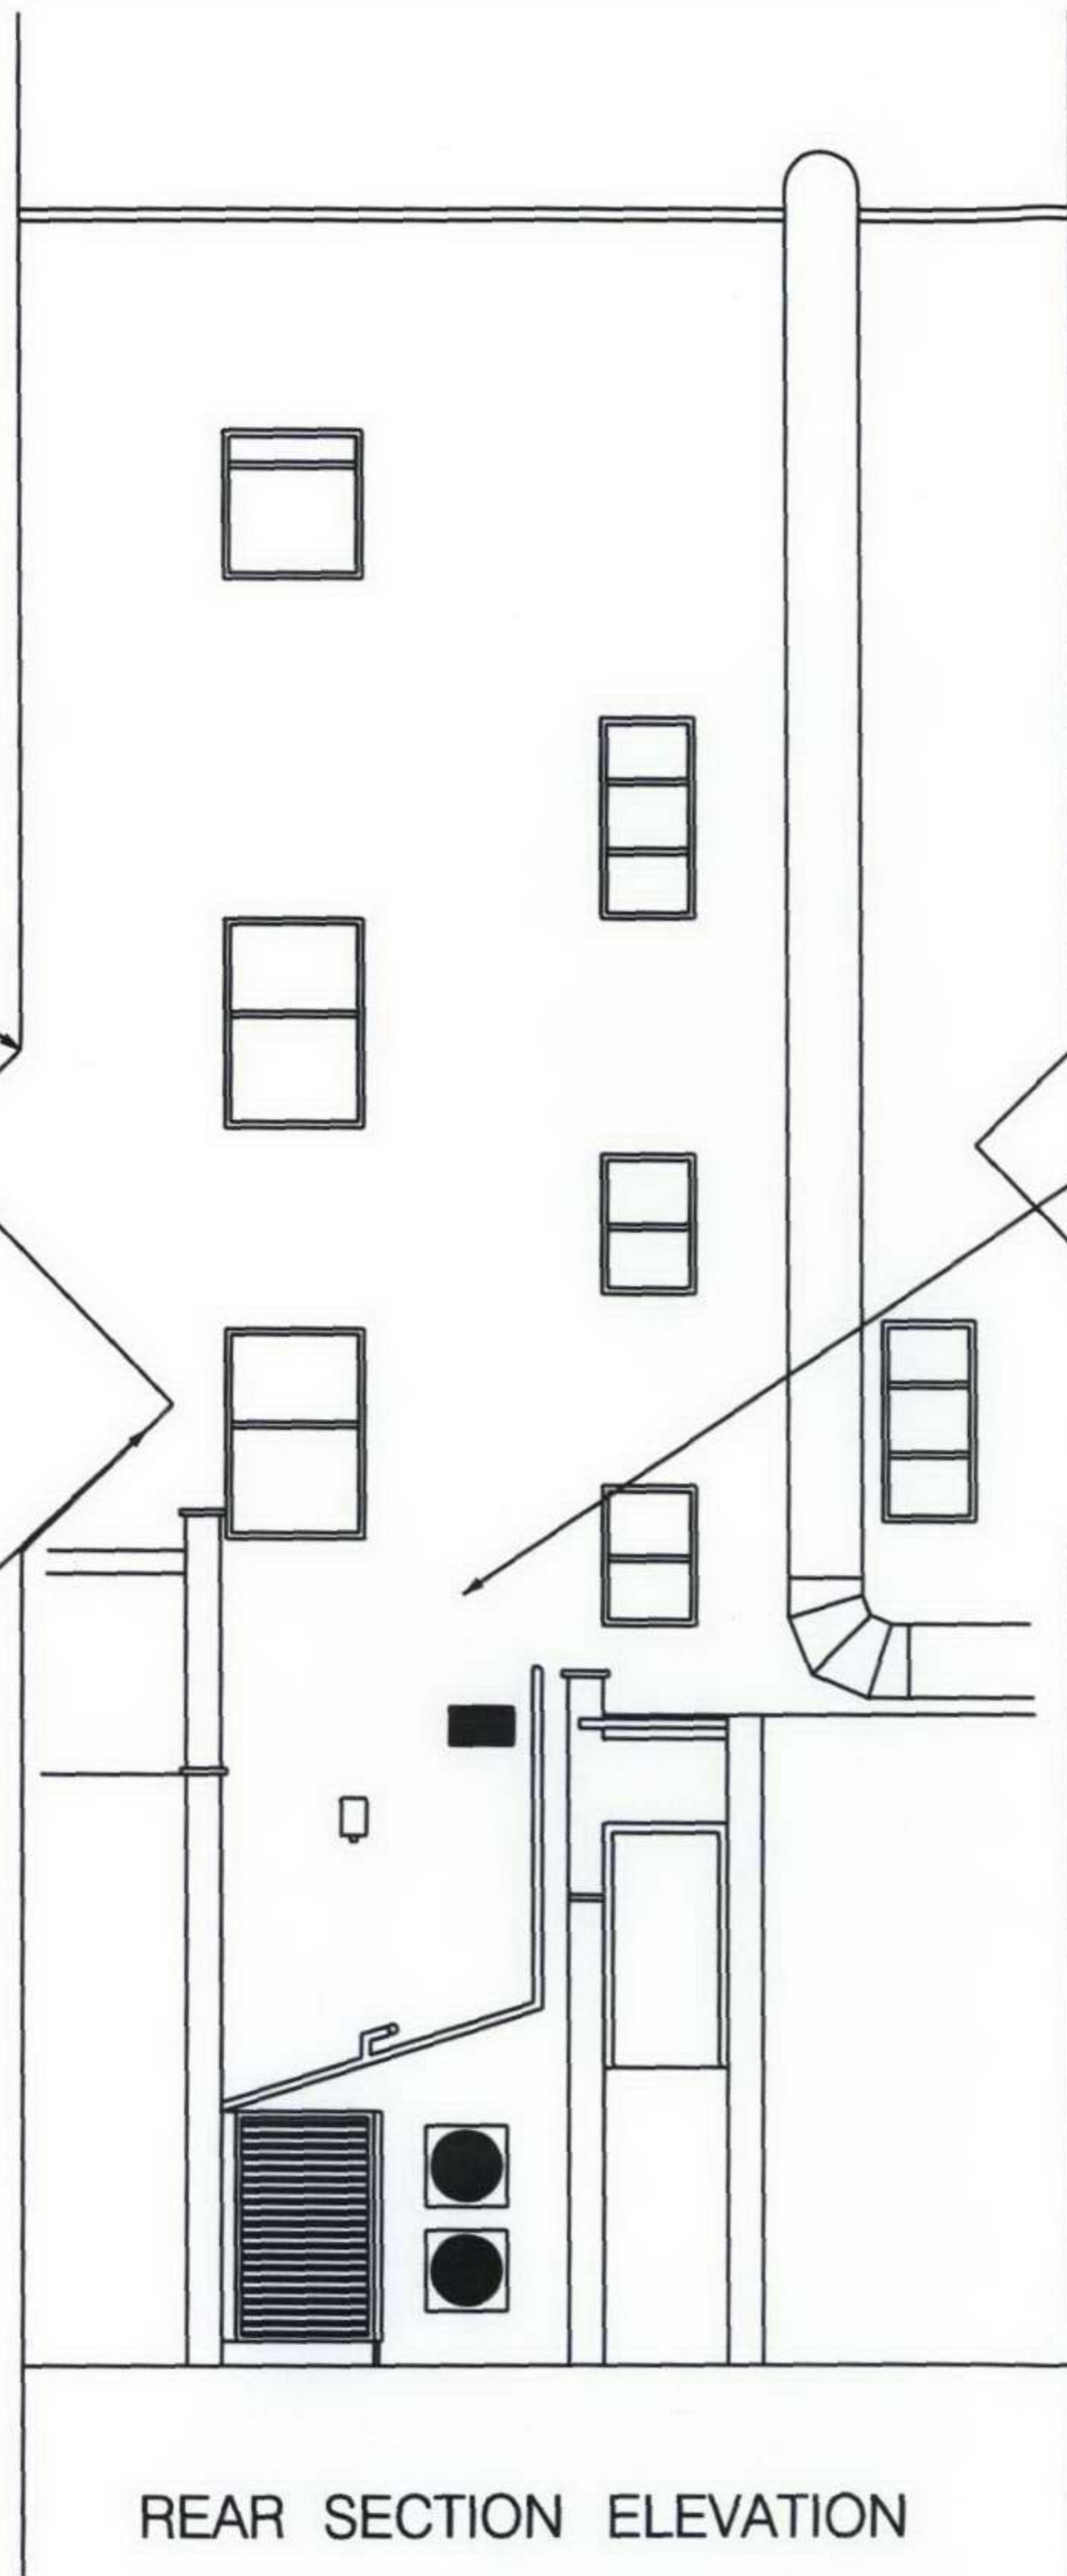


REAR SECTION ELEVATION

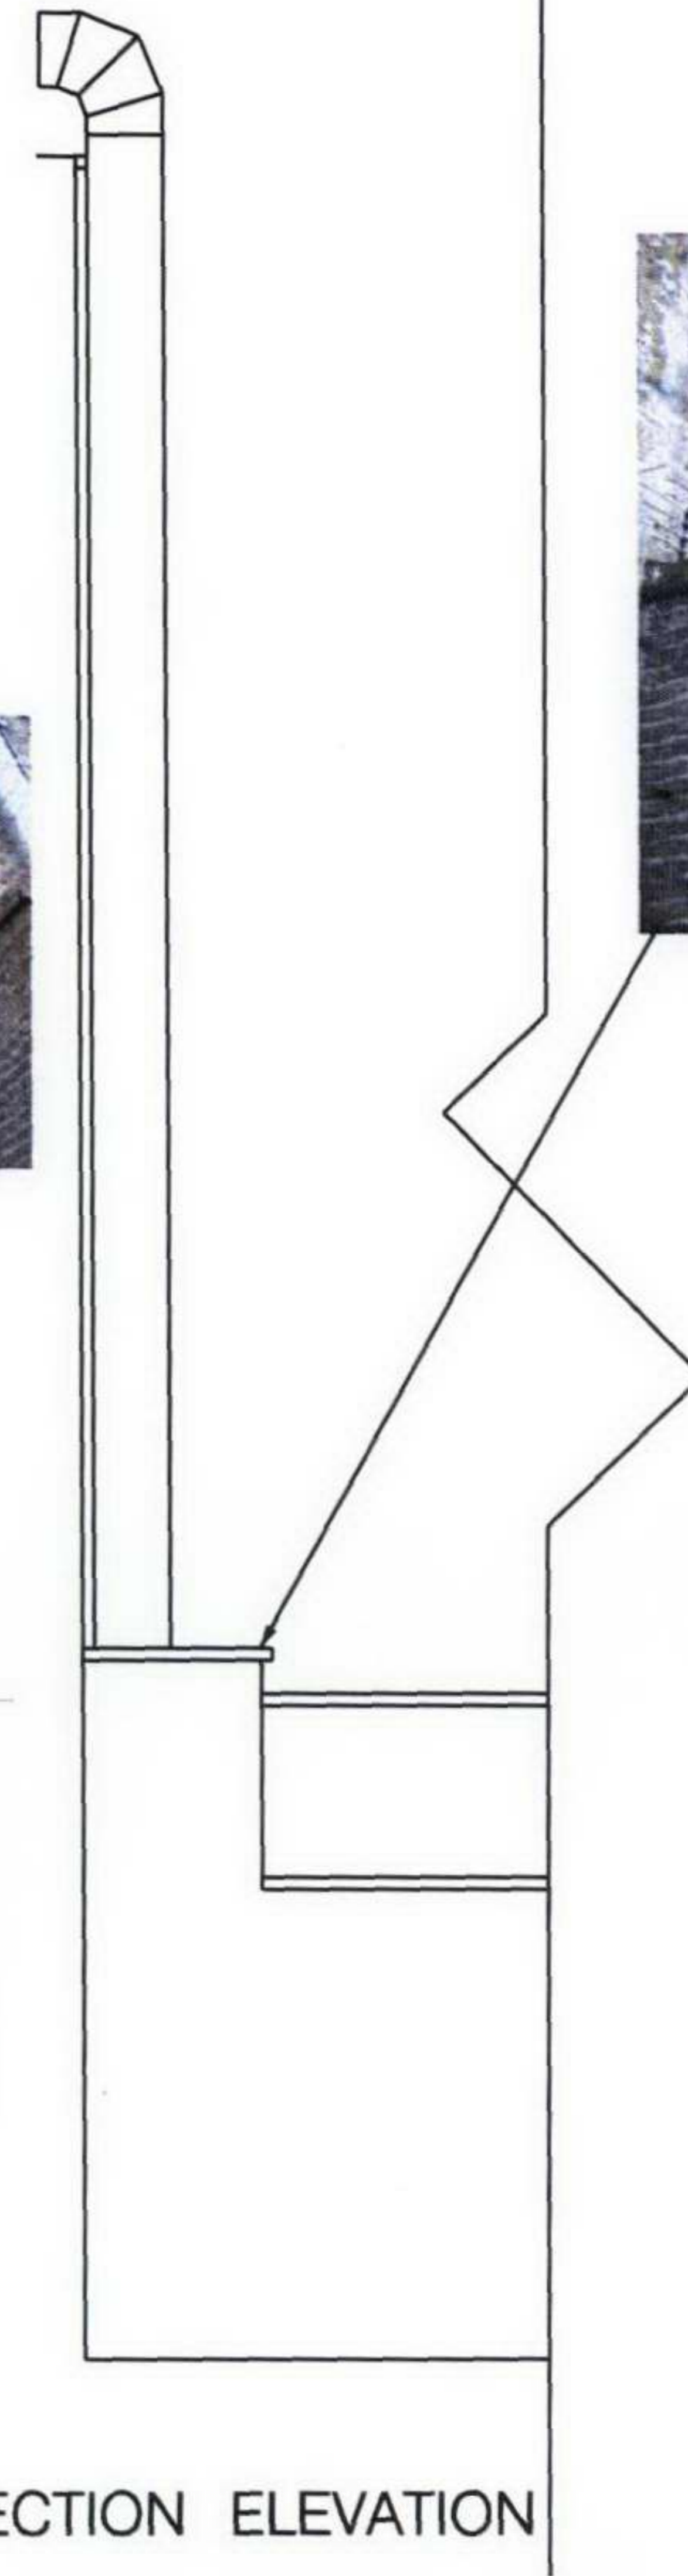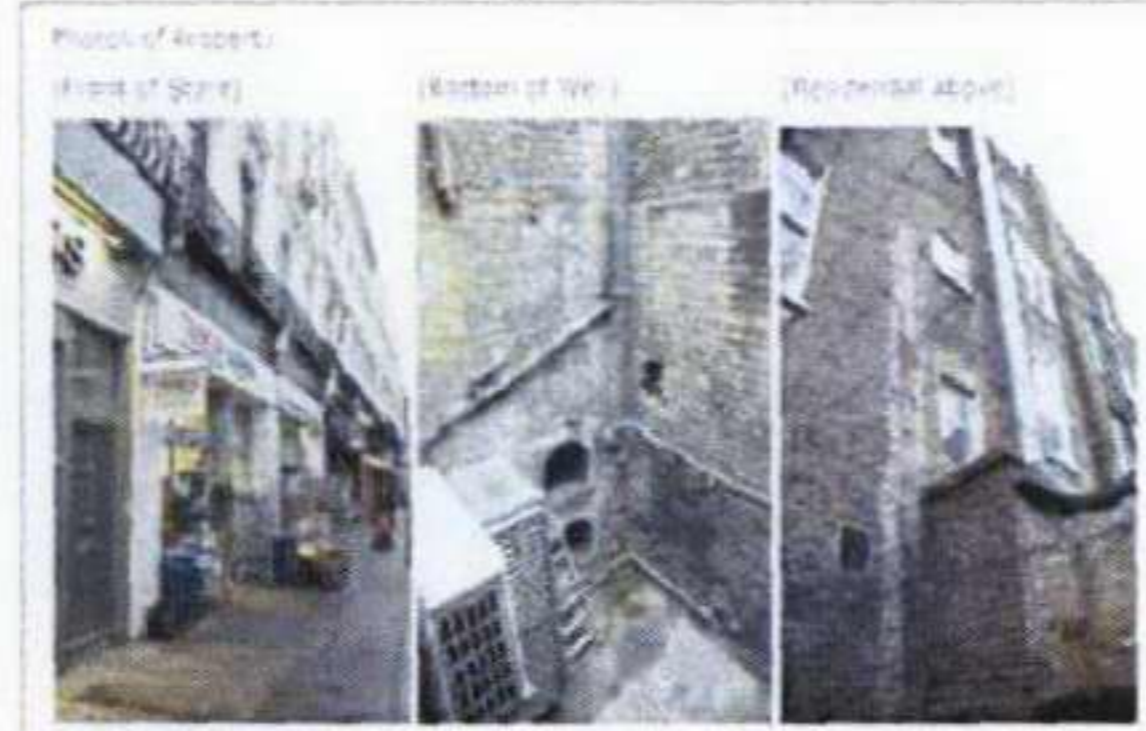

SIDE SECTION ELEVATION



REV.	AMENDMENTS	DATE	REV.	AMENDMENTS	DATE	DRAWING NO. 2721RE2##	PROJECT	 <p>TESCO STORES LIMITED EXPRESS GROUP P.O. BOX 400, CIRRUS BUILDING, SHIRE PARK WELWYN GARDEN CITY, HERTS. AL7 1AB TELEPHONE : 01707 395150</p> <p><small>THE COPYRIGHT AND ALL OTHER RIGHTS IN AND RELATING TO THIS PUBLICATION BELONG TO AND ARE THE SOLE PROPERTY OF TESCO STORES LIMITED. ALL RIGHTS ARE RESERVED. NEITHER THE WHOLE NOR ANY PART OF THIS PUBLICATION MAY BE REPRODUCED OR TRANSMITTED IN ANY FORM OR BY ANY ELECTRONIC OR MECHANICAL MEANS INCLUDING PHOTOCOPYING AND RECORDING OR FROM ANY RETRIEVAL SYSTEM WITHOUT THE PRIOR WRITTEN LICENCE FROM THE OWNER. © 1997 TESCO STORES LIMITED.</small></p>
						PHASE — ISSUE #	44-46 ENGLAND'S LANE	
						SYSTEM ID. No.	BELSIZE PARK, LONDON	
						SCALE 1:100 @A3 DATE JUNE 2007	DESCRIPTION CURRENT ELEVATION PREPARED FOR TESCO	
						DRAWN PLAN-IT		

