


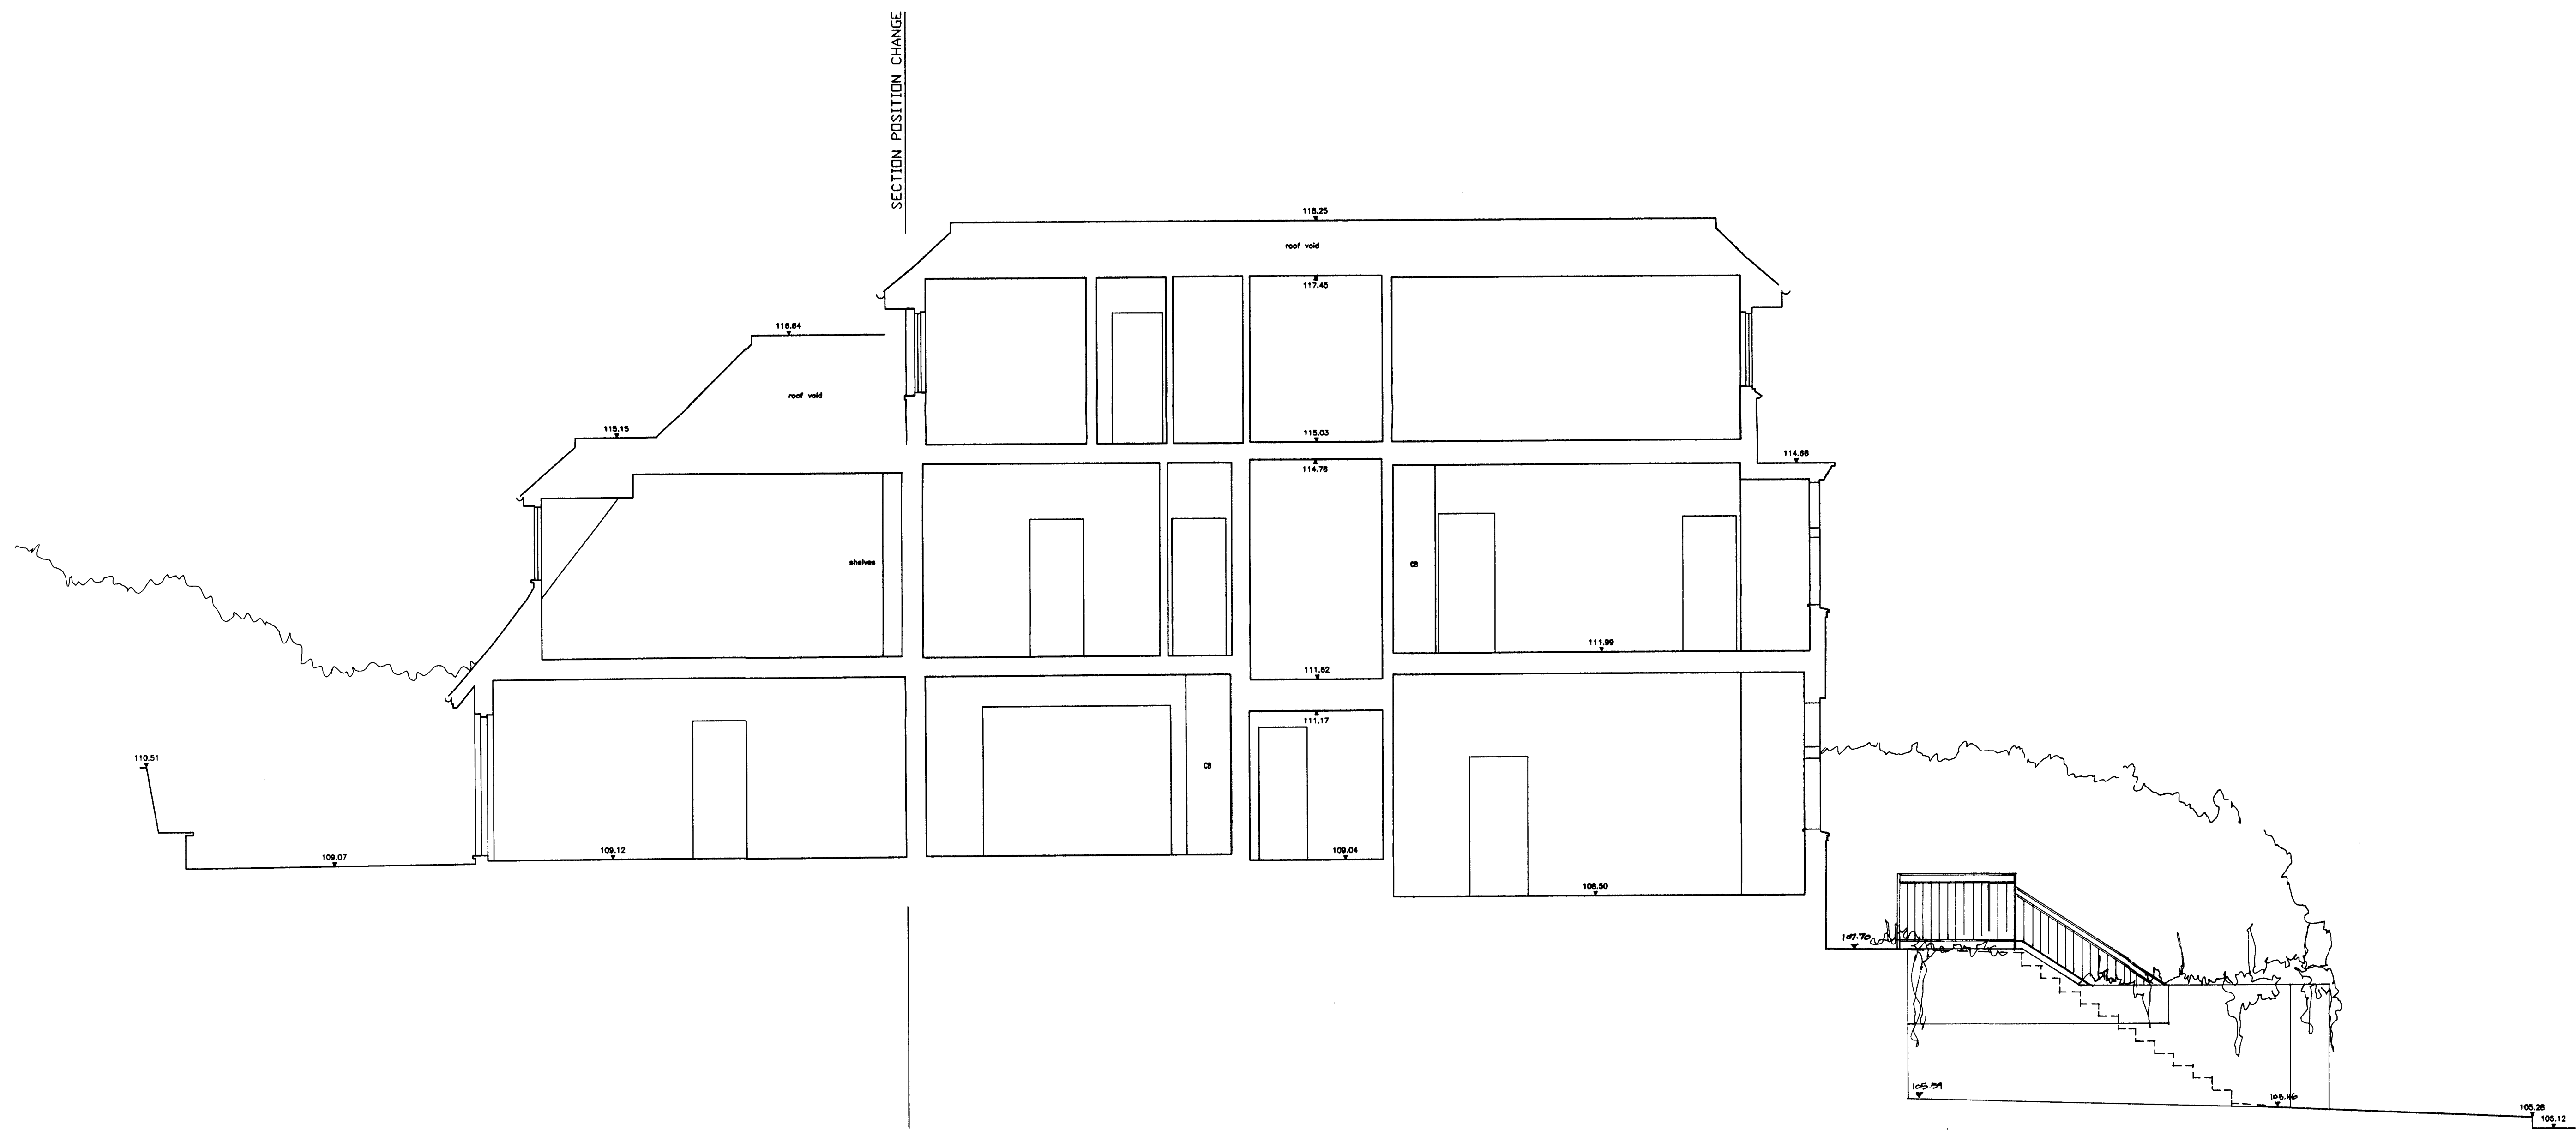

Proposed Parking Space; brick walls
to match existing wrought iron railings.

MARY CLEARY
ARCHITECT
22 BARLSY GARDENS
LONDON W10 5LW
TEL: 020 8900 9923

52 PLATTS LANE
SECTION A-A

235/PL/10

Jun 07 1:50