



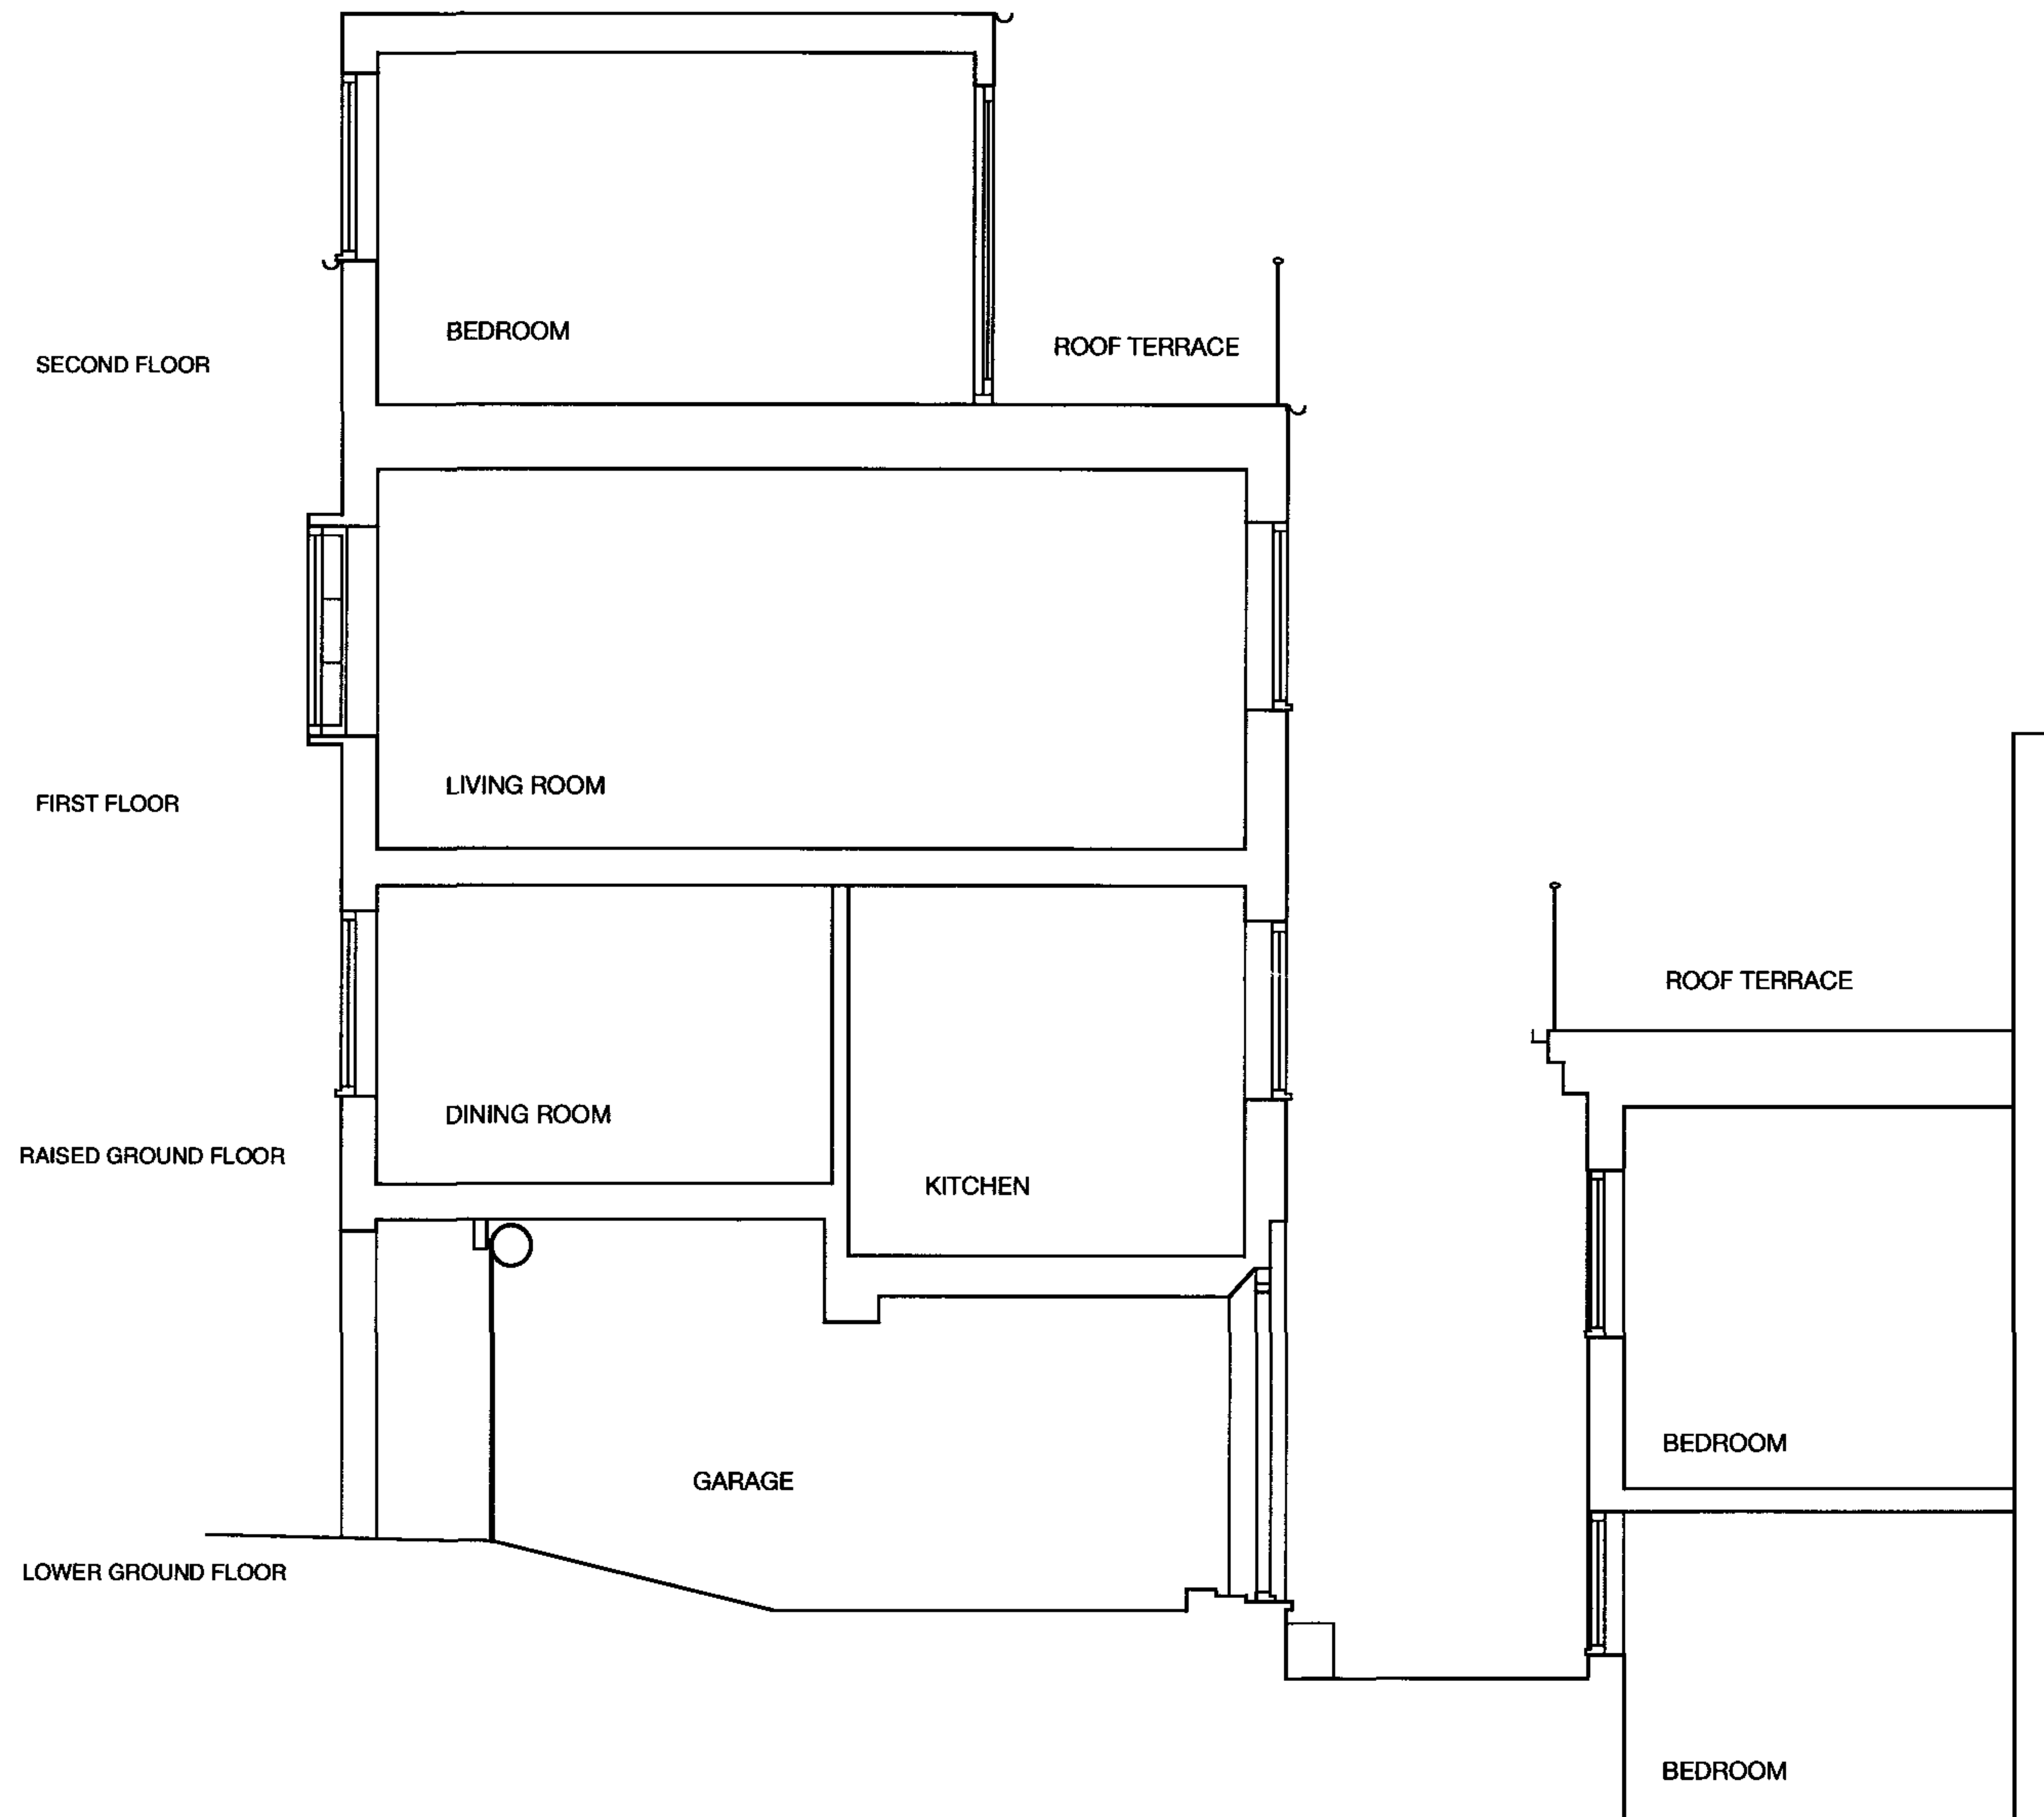


MKS Architects Studio One Utopia Village 7 Chalcot Road London NW1 8LH Telephone 020 7483 4552 Fax 020 7483 3026 email: office@mksarchitects.com	Client	Russell Brooke	Scale	1 :50 @ A3	Drwg. No.	Notes	Do not scale from drawing Drawing to be read in conjunction with all other relevent documents © MKS Architects
	Job	19 New Road, London NW3 1JD	Date	02 07 07	X06		
	Drwg.	Existing Section A-A	Dwn.	PFAS	Rev		

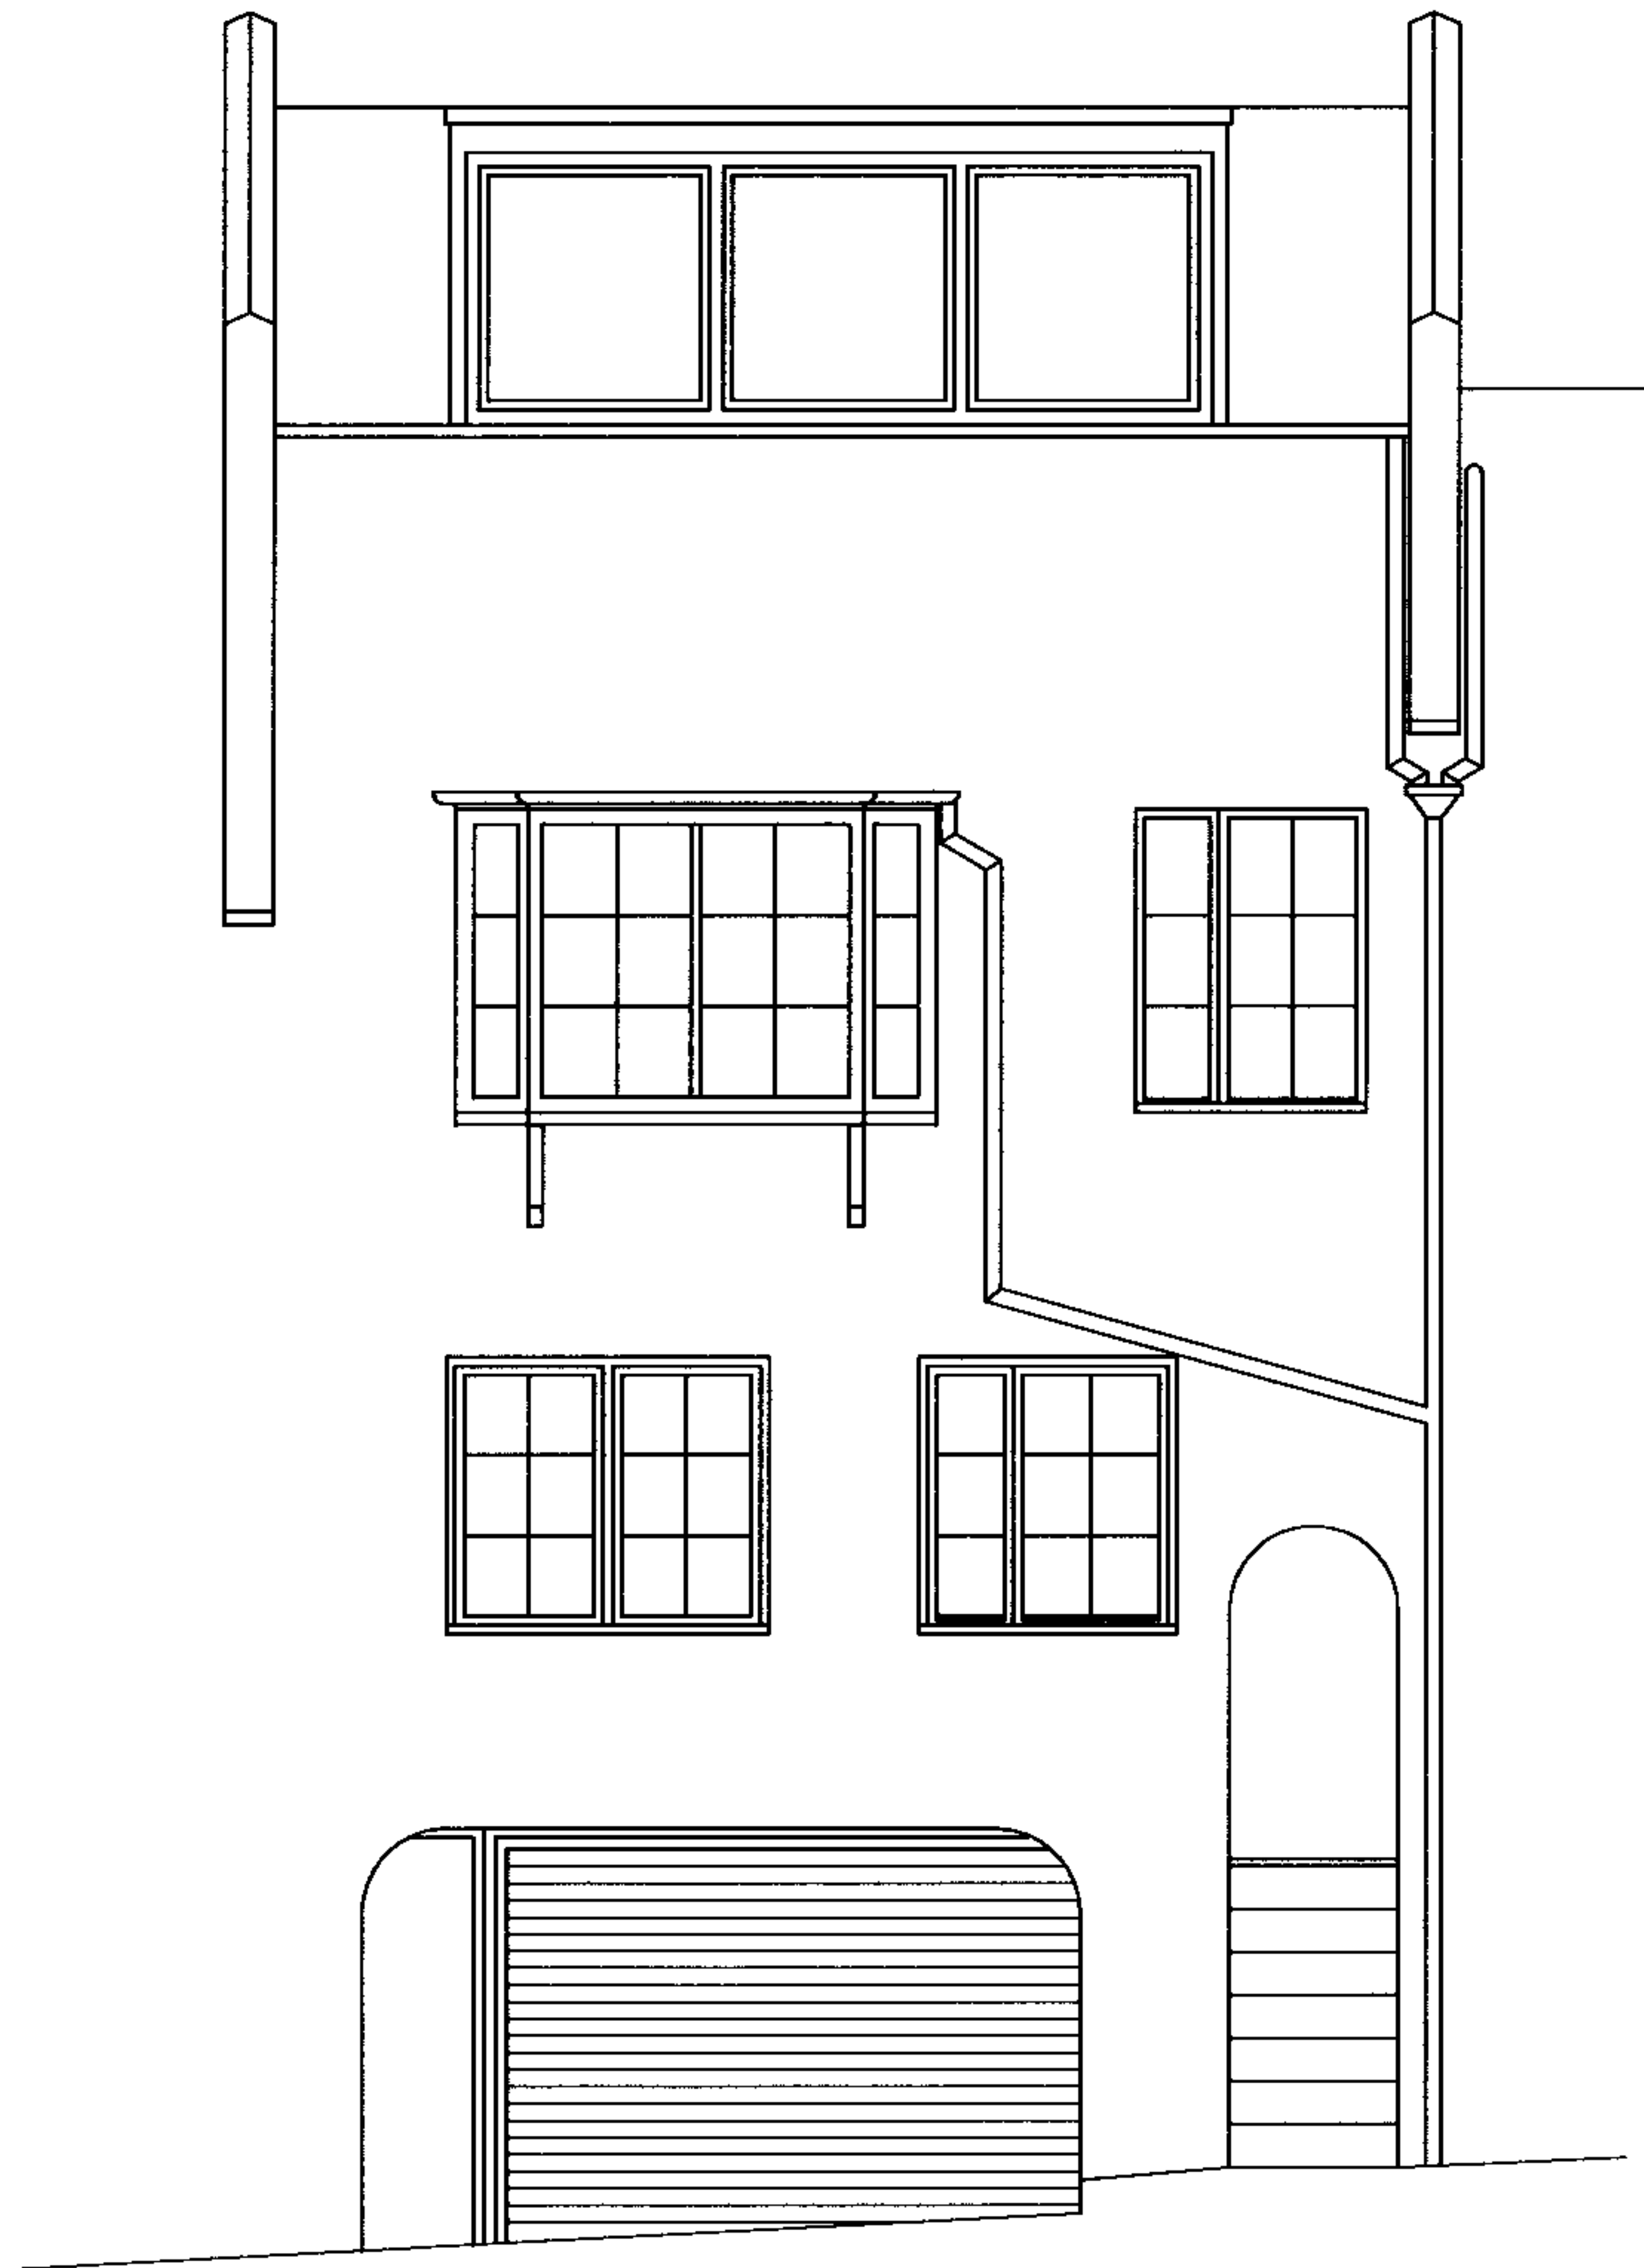

FRONT ELEVATION




REARELEVATION

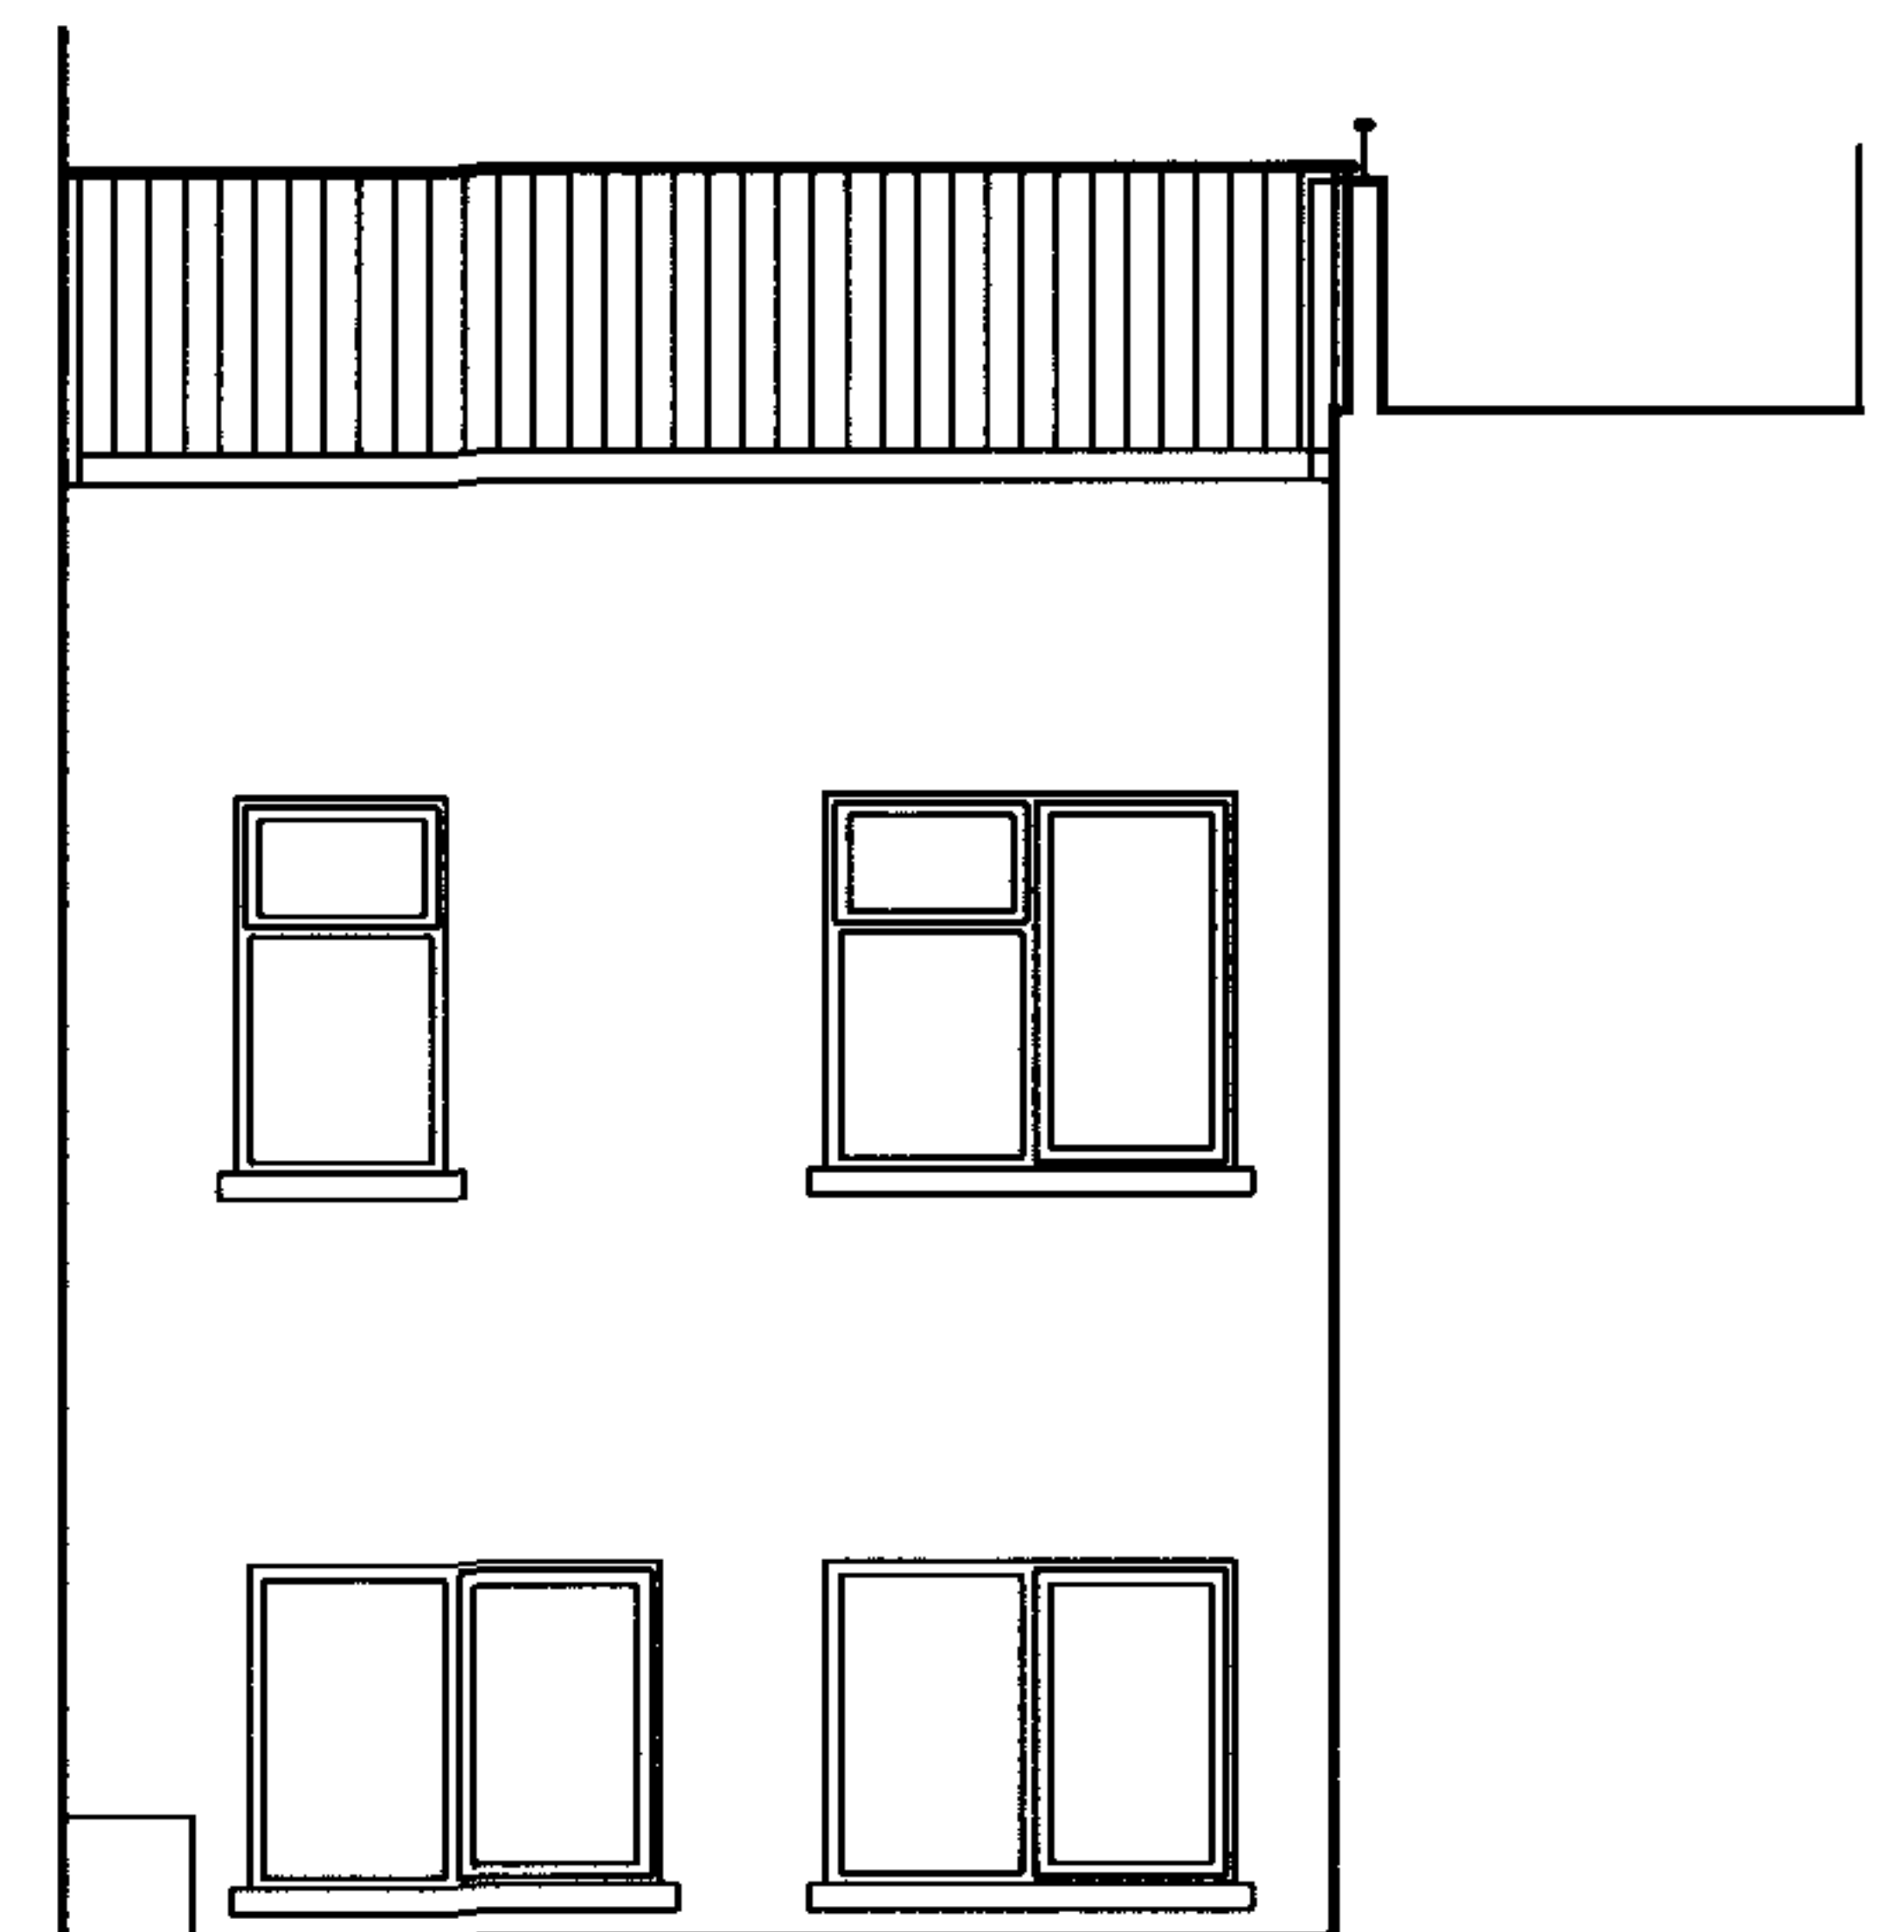


ELEVATION TO COURTYARD

MKS Architects	Studio One Utopia Village 7 Chalcot Road London NW1 8LH Telephone 020 7483 4552 Fax 020 7483 3026 email: office@mksarchitects.com	Client	Russell Brooke	Scale	1 :50 @ A3	Drwg. No.	Notes	Do not scale from drawing Drawing to be read in conjunction with all other relevent documents © MKS Architects
		Job	19 New Road	Date	30 06 07	X03		
		Drwg.	Existing Elevations	Dwn.	PFAS	Rev		

EXISTING UPVC DORMER WINDOWS TO
BE REPLACED WITH PAINTED TIMBER
DOUBLE GLAZED WINDOWS.
NEW JOINERY DETAILS TO MATCH
JOINERY DETAILS OF ORIGINAL
TIMBER WINDOWS

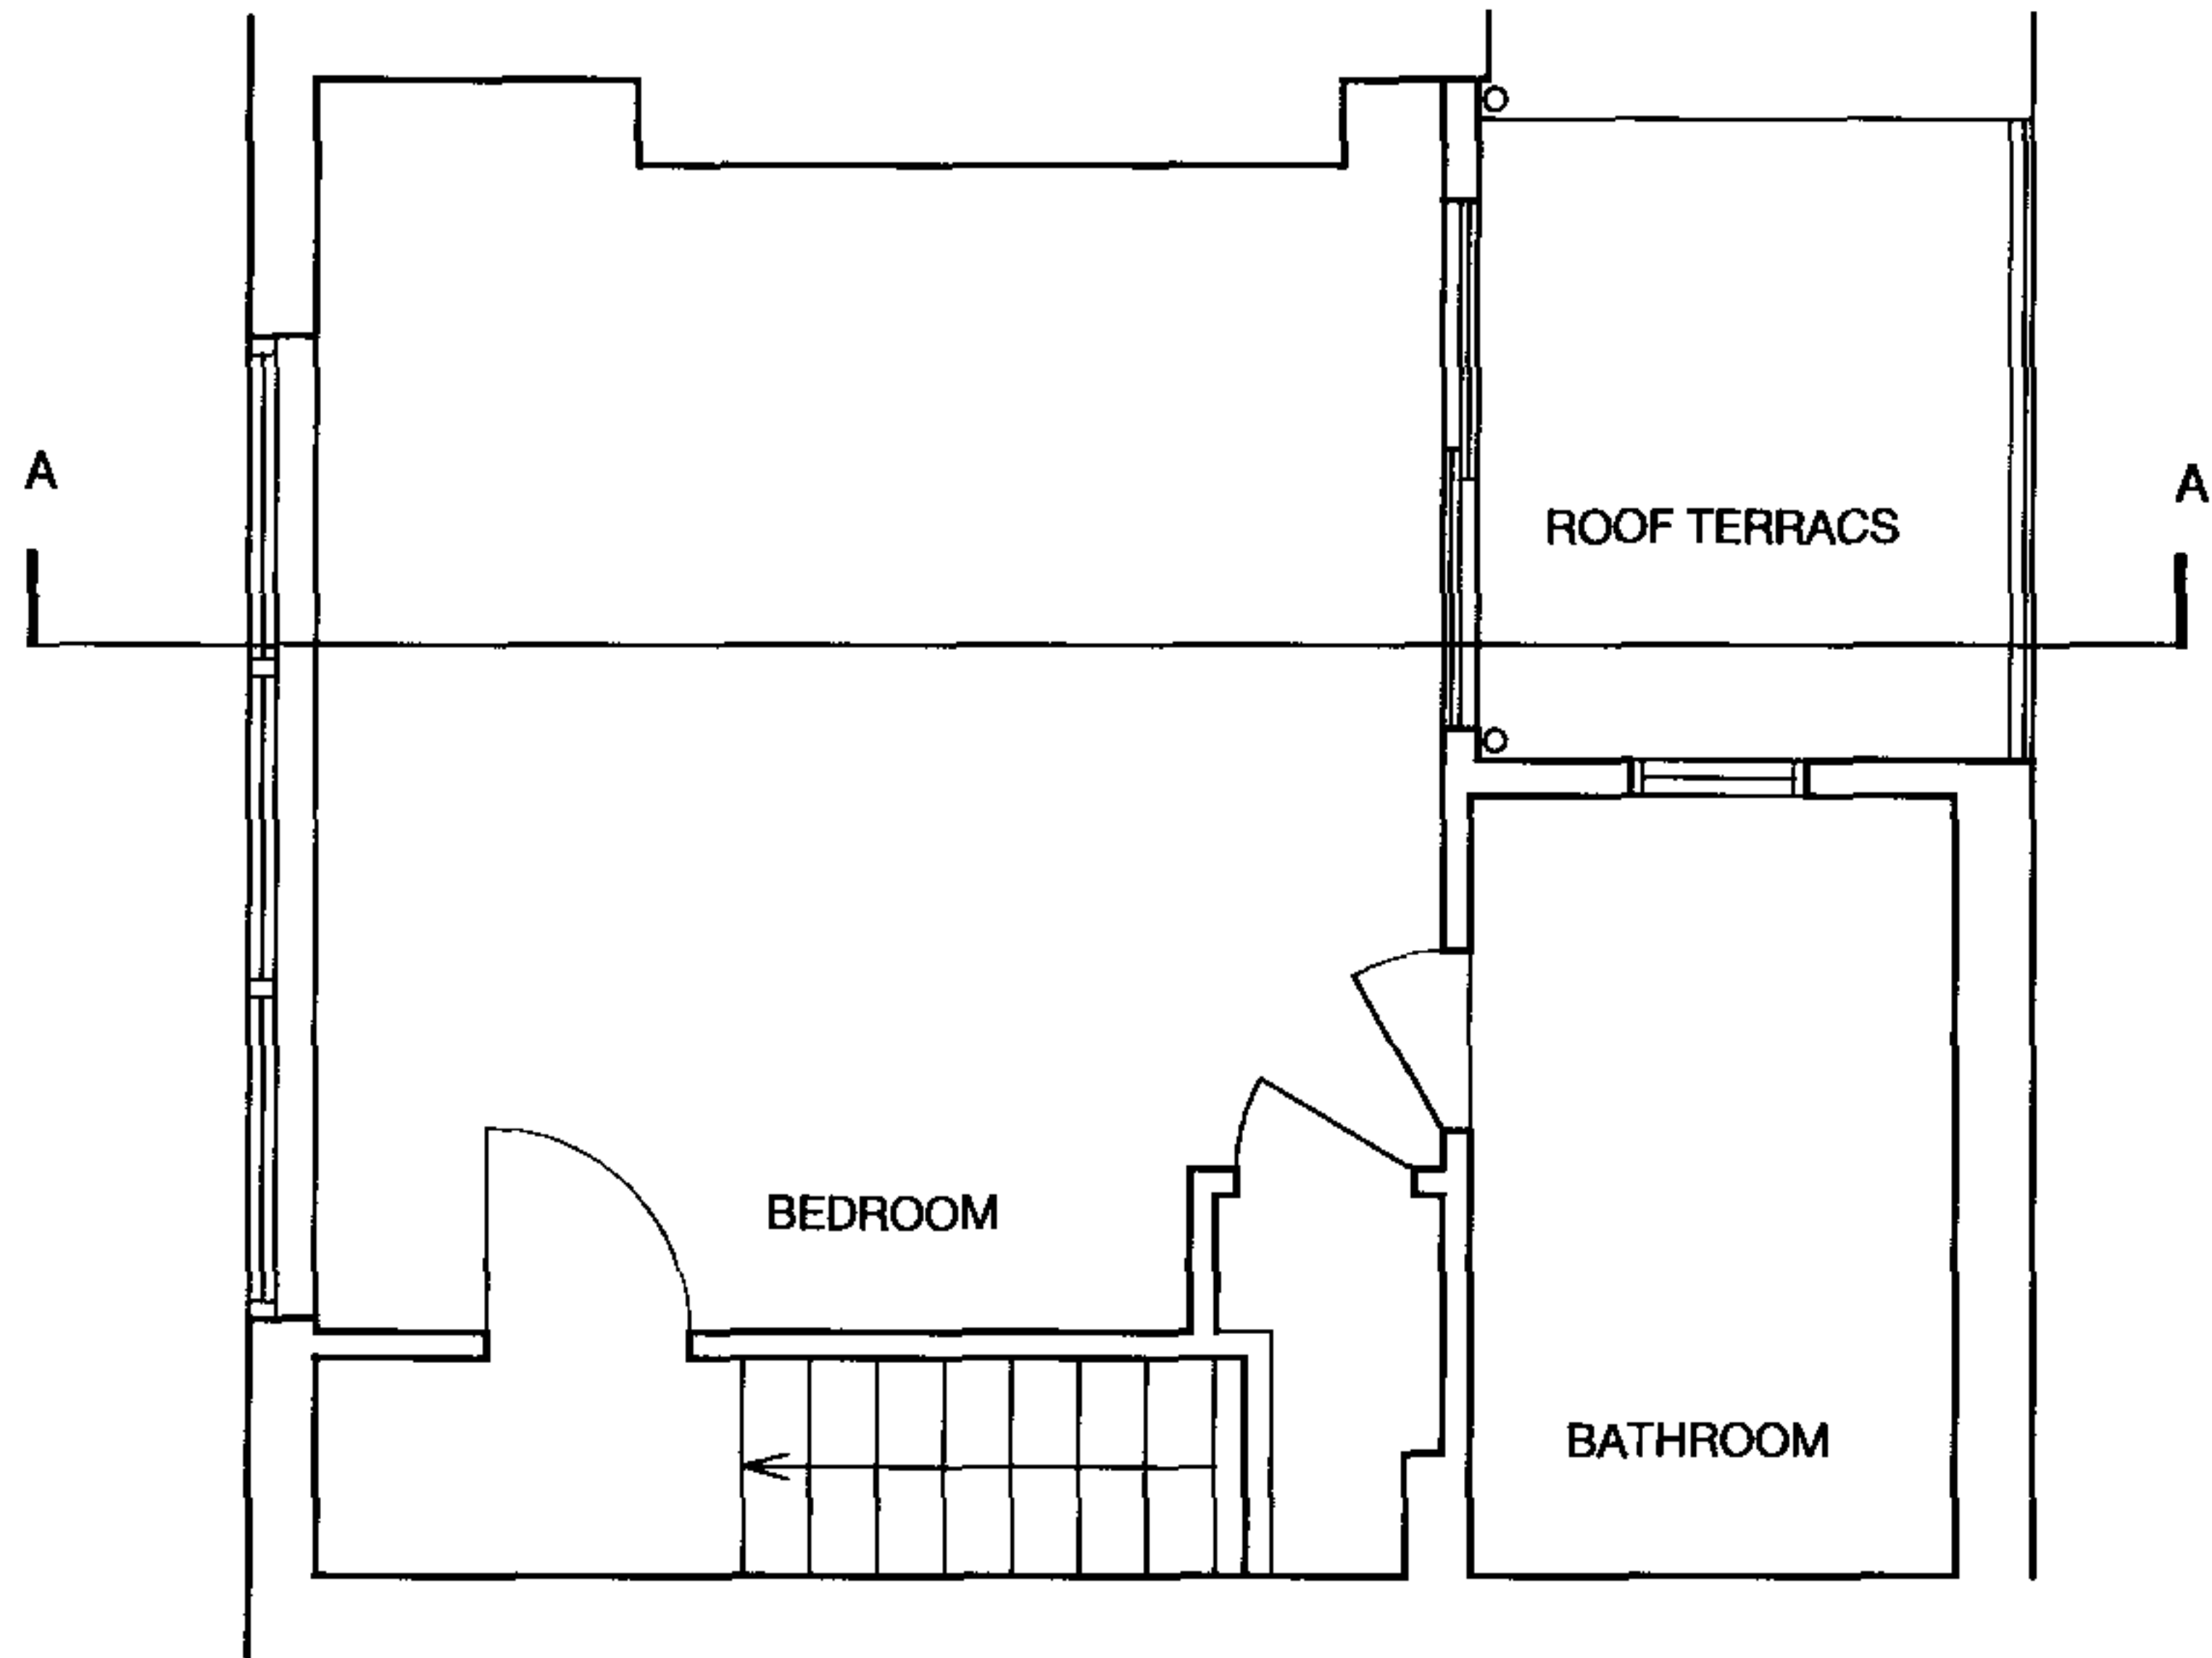


SECOND FLOOR

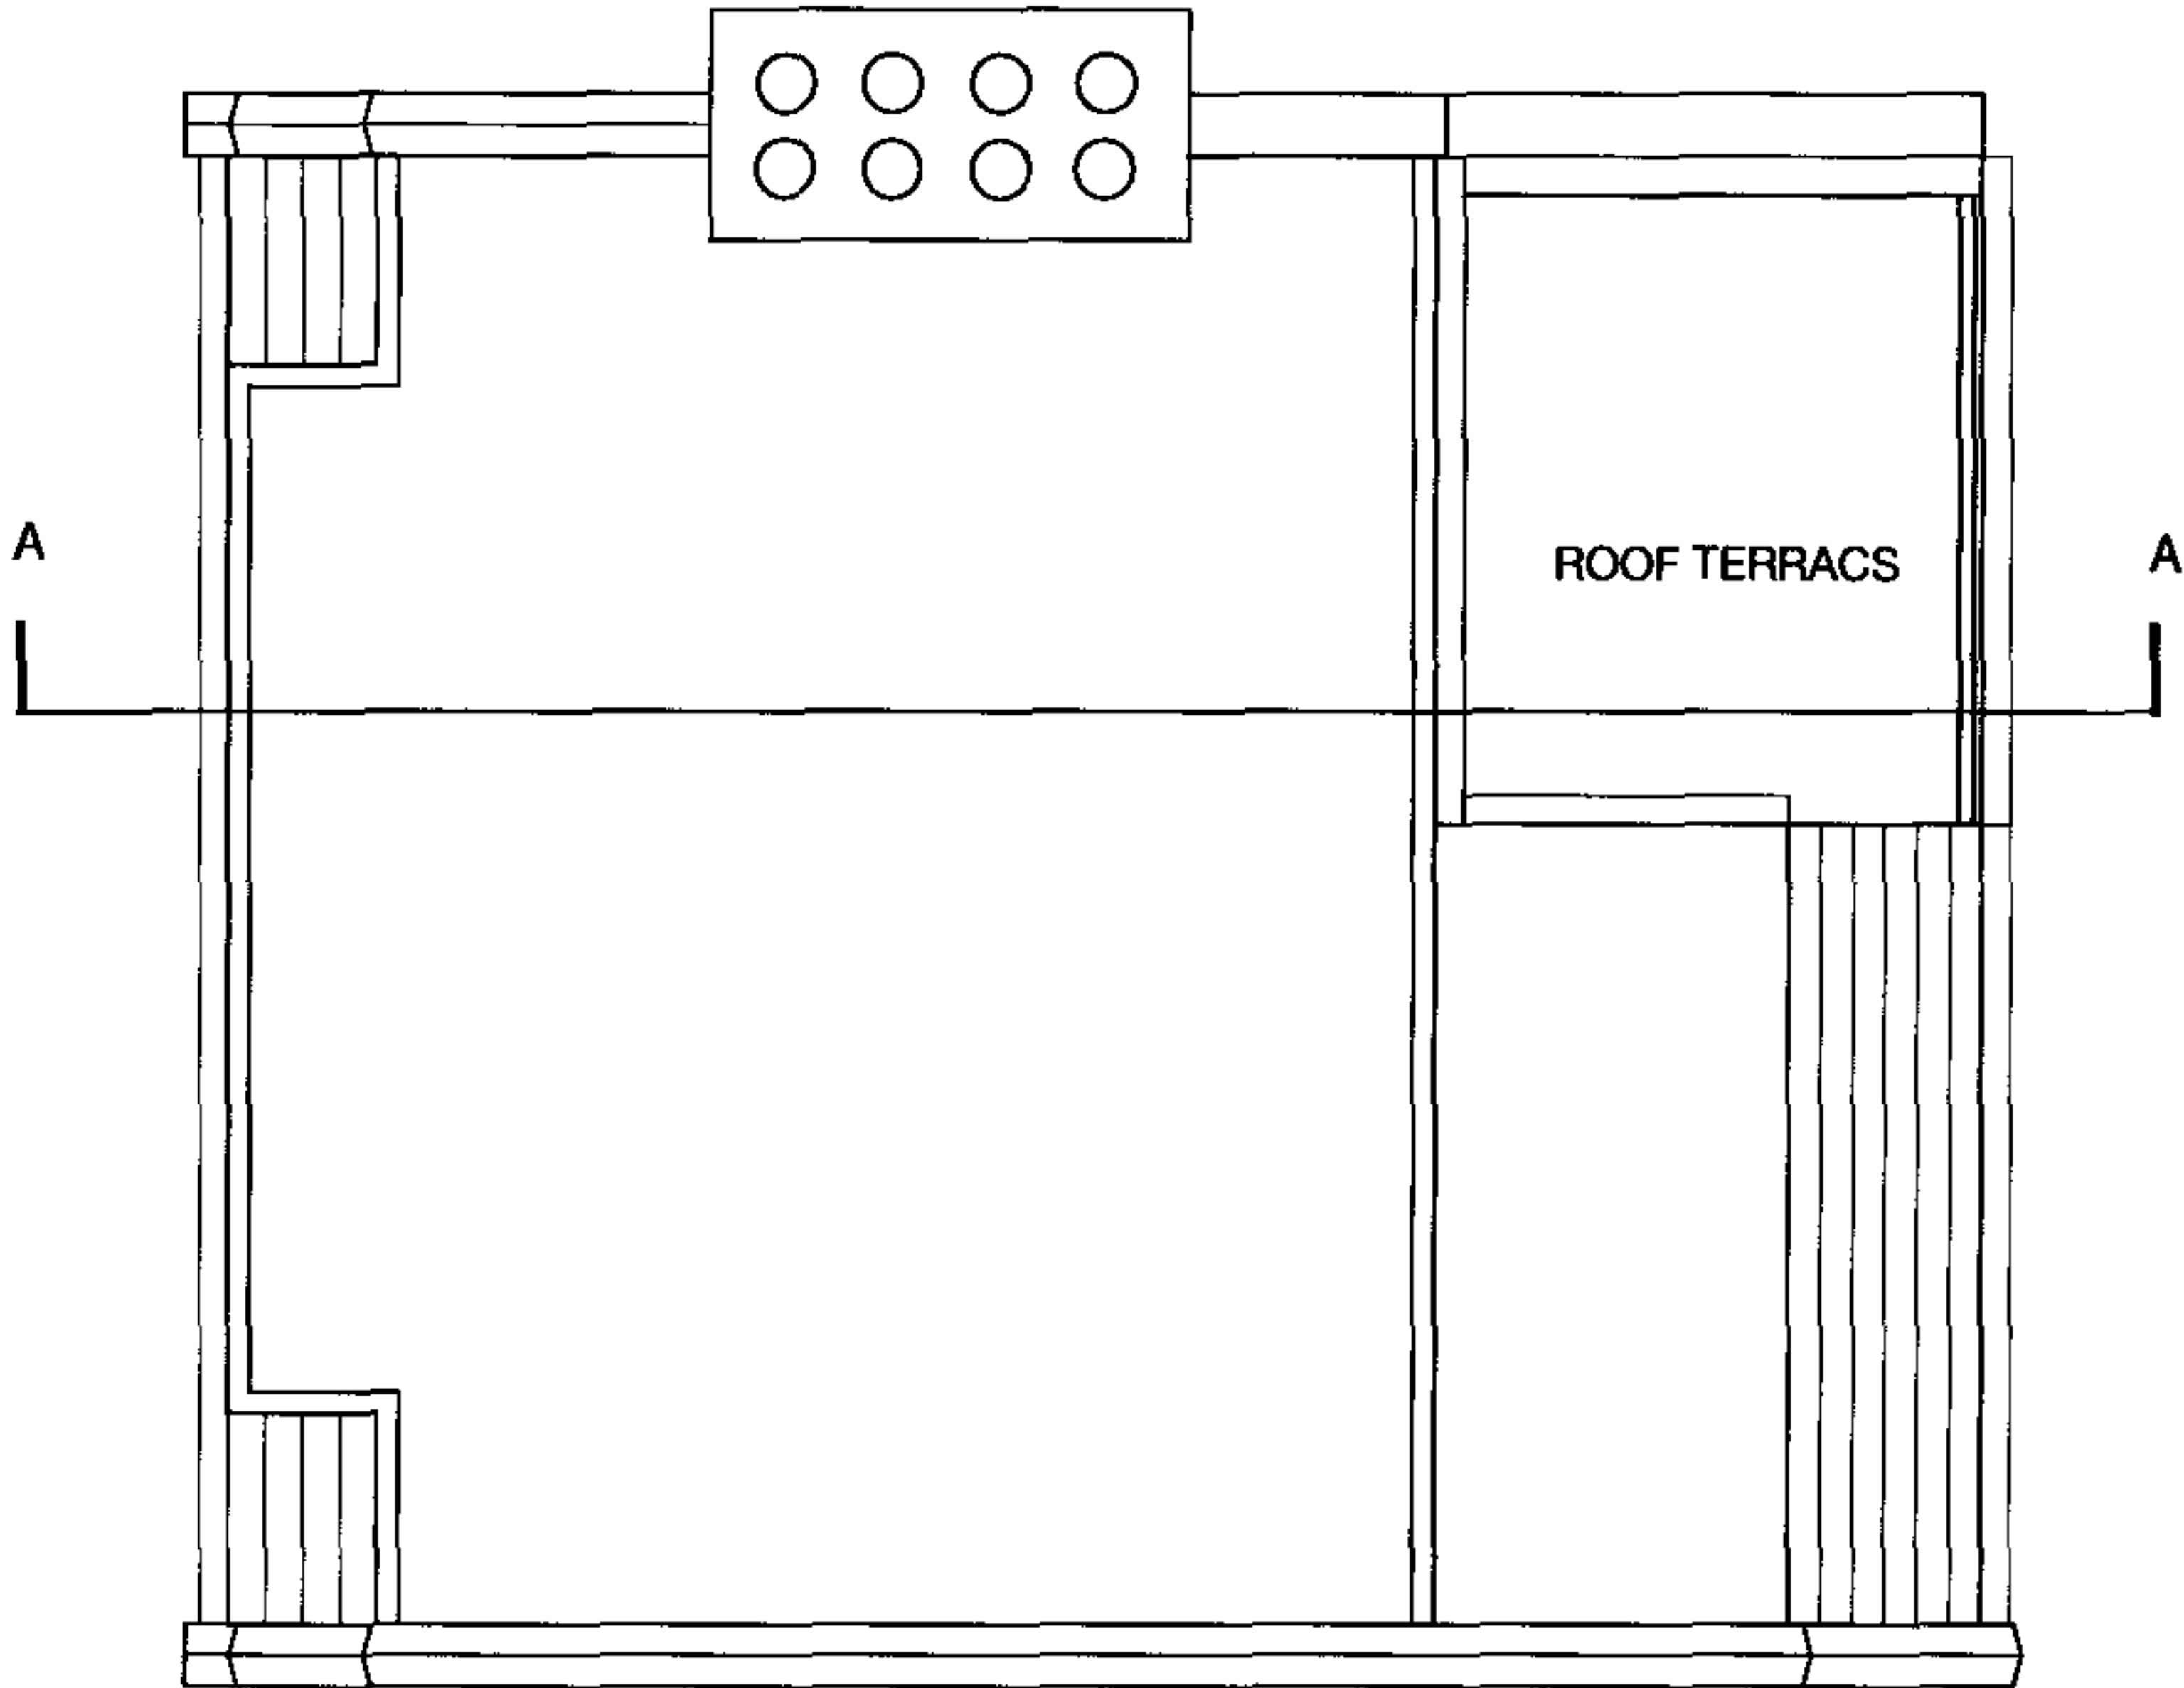


ROOF PLAN


MKS Architects	Studio One Utopia Village 7 Chalcot Road London NW1 8LH Telephone 020 7483 4552 Fax 020 7483 3026 email: office@mksarchitects.com	Client	Russell Brooke	Scale	1 : 50 @ A3	Drwg. No.	Notes	Do not scale from drawing Drawing to be read in conjunction with all other relevent documents © MKS Architects
		Job	19 New Road	Date	30 06 07	X03		
		Drwg.	Existing Second Floor and Roof Plan	Dwn.	PFAS	Rev		

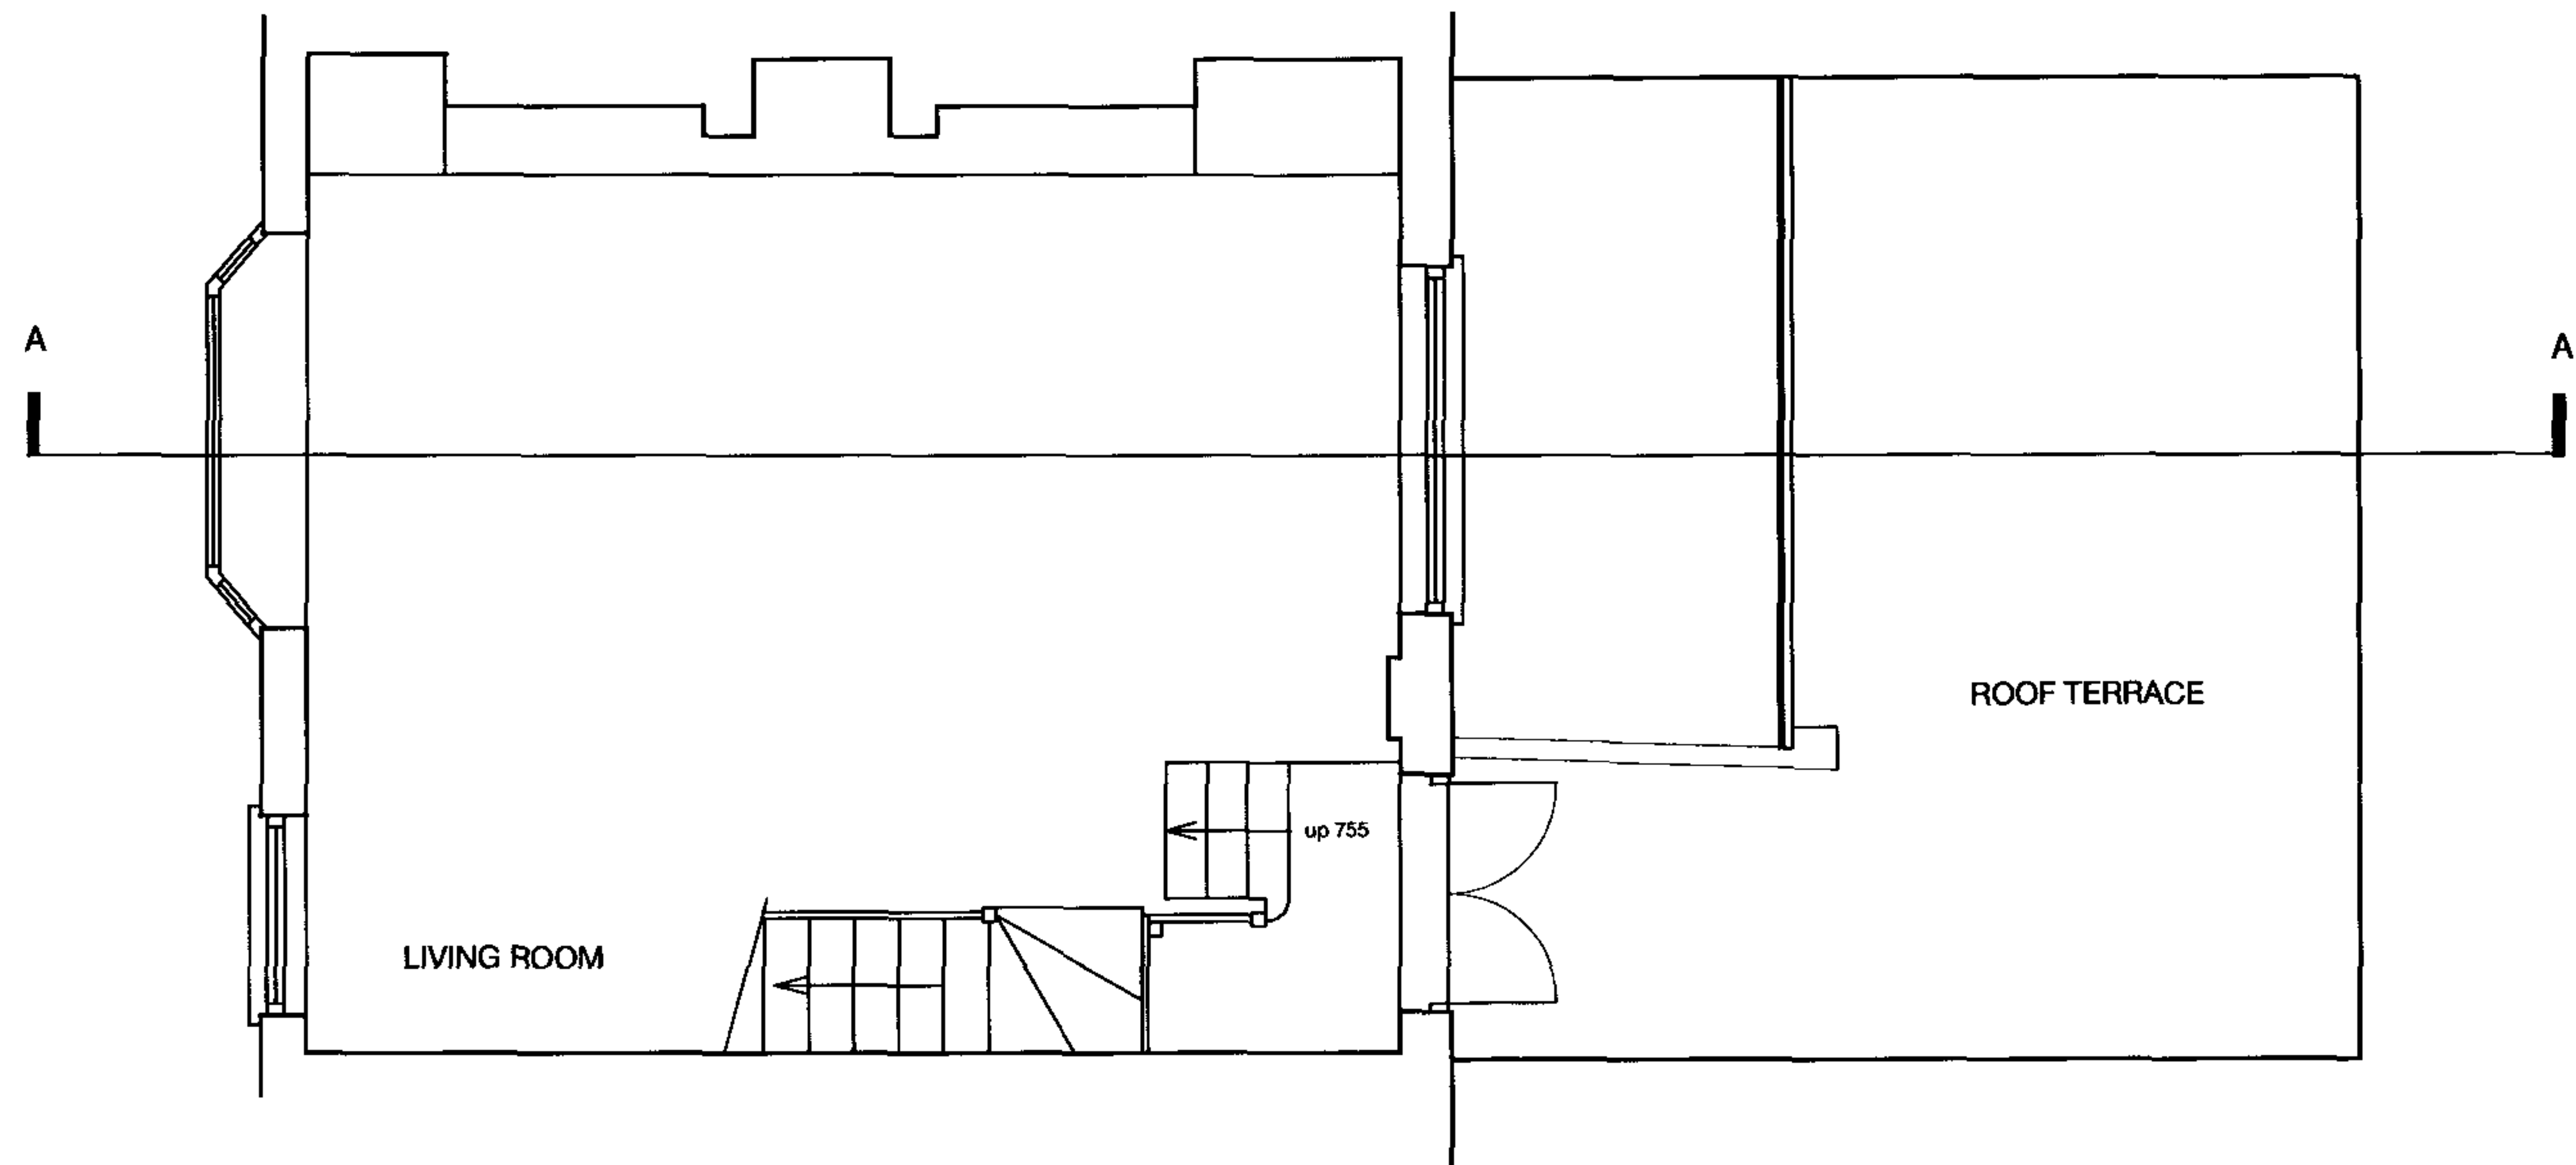


MKS Architects Studio One Utopia Village 7 Chalcot Road London NW1 8LH Telephone 020 7483 4552 Fax 020 7483 3026 email: office@mksarchitects.com	Client	Russell Brooke	Scale	1 : 50 @ A3	Drwg. No.	Notes	Do not scale from drawing Drawing to be read in conjunction with all other relevant documents © MKS Architects
	Job	19 New Road, London NW3 1JD	Date	30 06 07	X03		
	Drwg.	Existing First Floor Plan	Dwn.	PFAS	Rev		

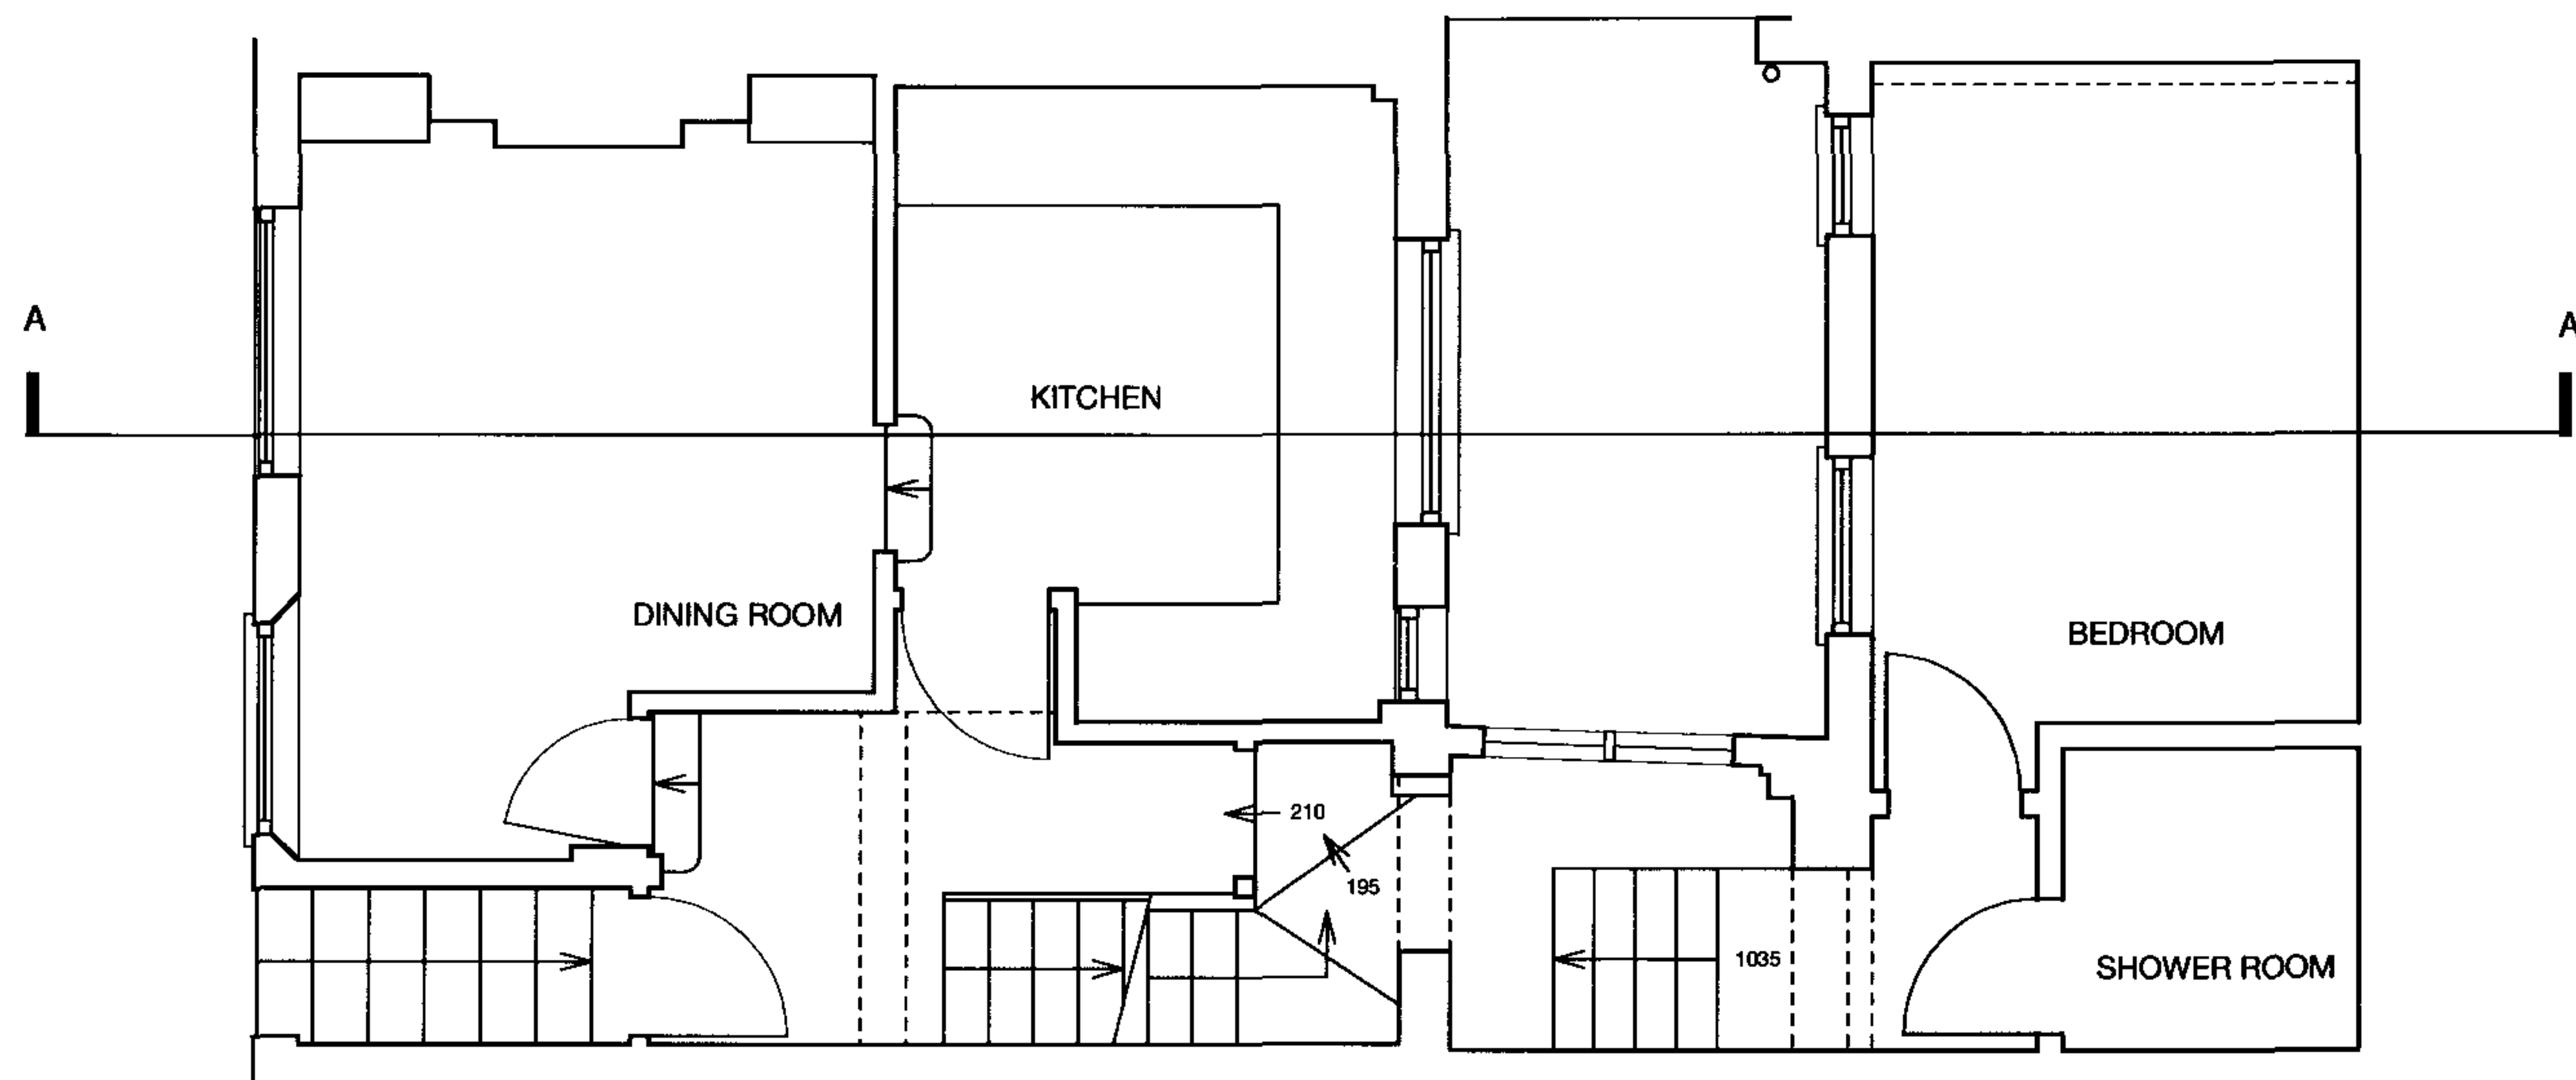

MKS Architects Studio One Utopia Village 7 Chalcot Road London NW1 8LH Telephone 020 7483 4552 Fax 020 7483 3026 email: office@mksarchitects.com	Client	Russell Brooke	Scale	1 : 50 @ A3	Drwg. No.	Notes	Do not scale from drawing Drawing to be read in conjunction with all other relevant documents © MKS Architects
	Job	19 New Road, London NW3 1JD	Date	30 06 07	X02		
	Drwg.	Existing Ground Floor Plan	Dwn.	PFAS	Rev		

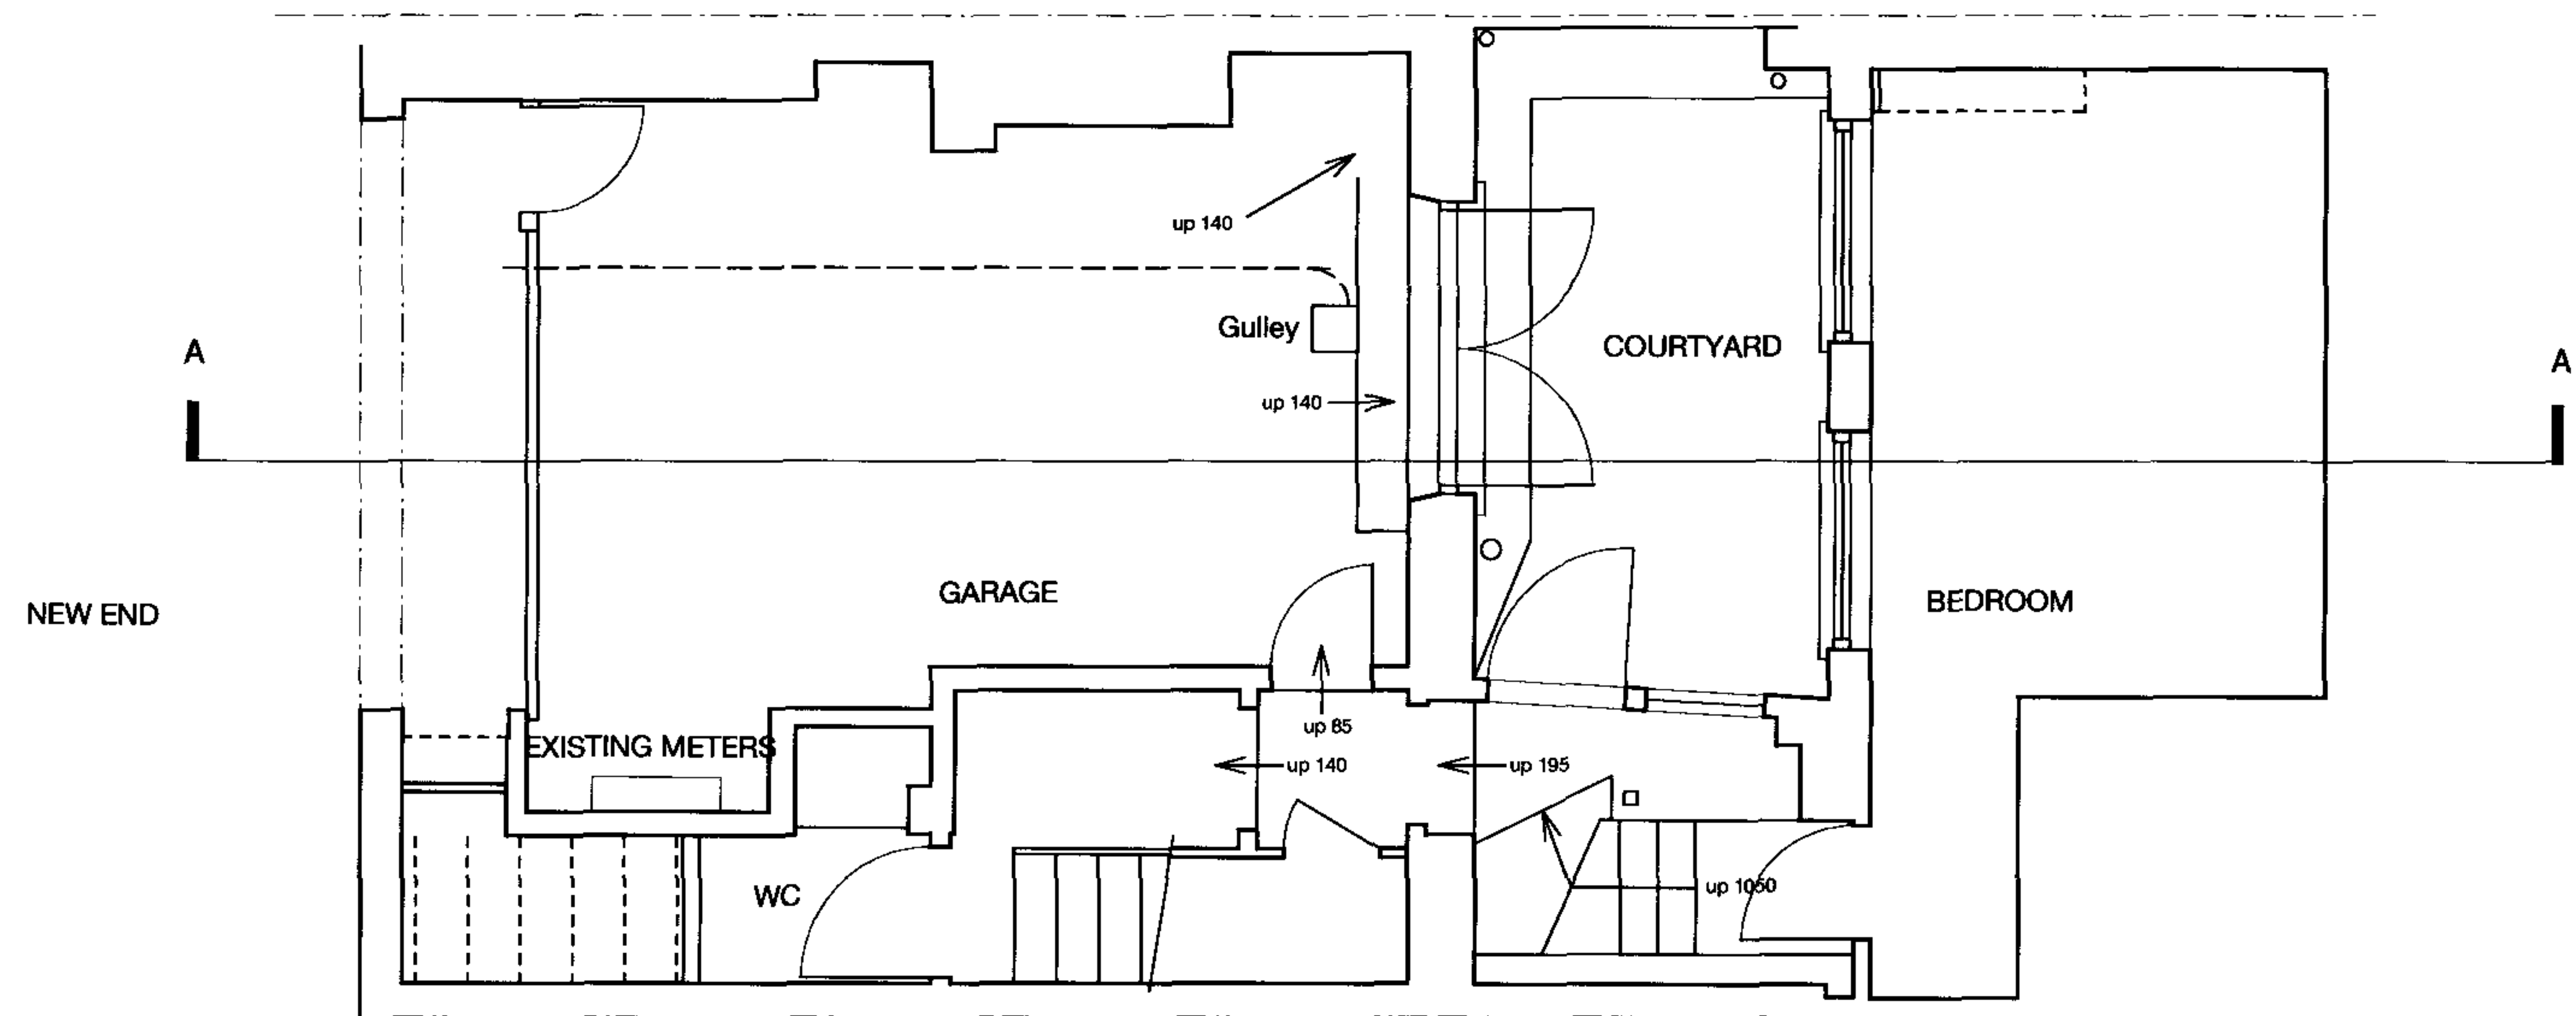

MKS Architects Studio One Utopia Village 7 Chalcot Road London NW1 8LH Telephone 020 7483 4552 Fax 020 7483 3026 email: office@mksarchitects.com	Client	Russell Brooke	Scale	1 : 50 @ A3	Drwg. No.	Notes	Do not scale from drawing Drawing to be read in conjunction with all other relevant documents © MKS Architects
	Job	19 New Road, London NW3 1JD	Date	30 06 07	X01		
	Drwg.	Existing Lower Ground Floor Plan	Dwn.	PFAS	Rev		

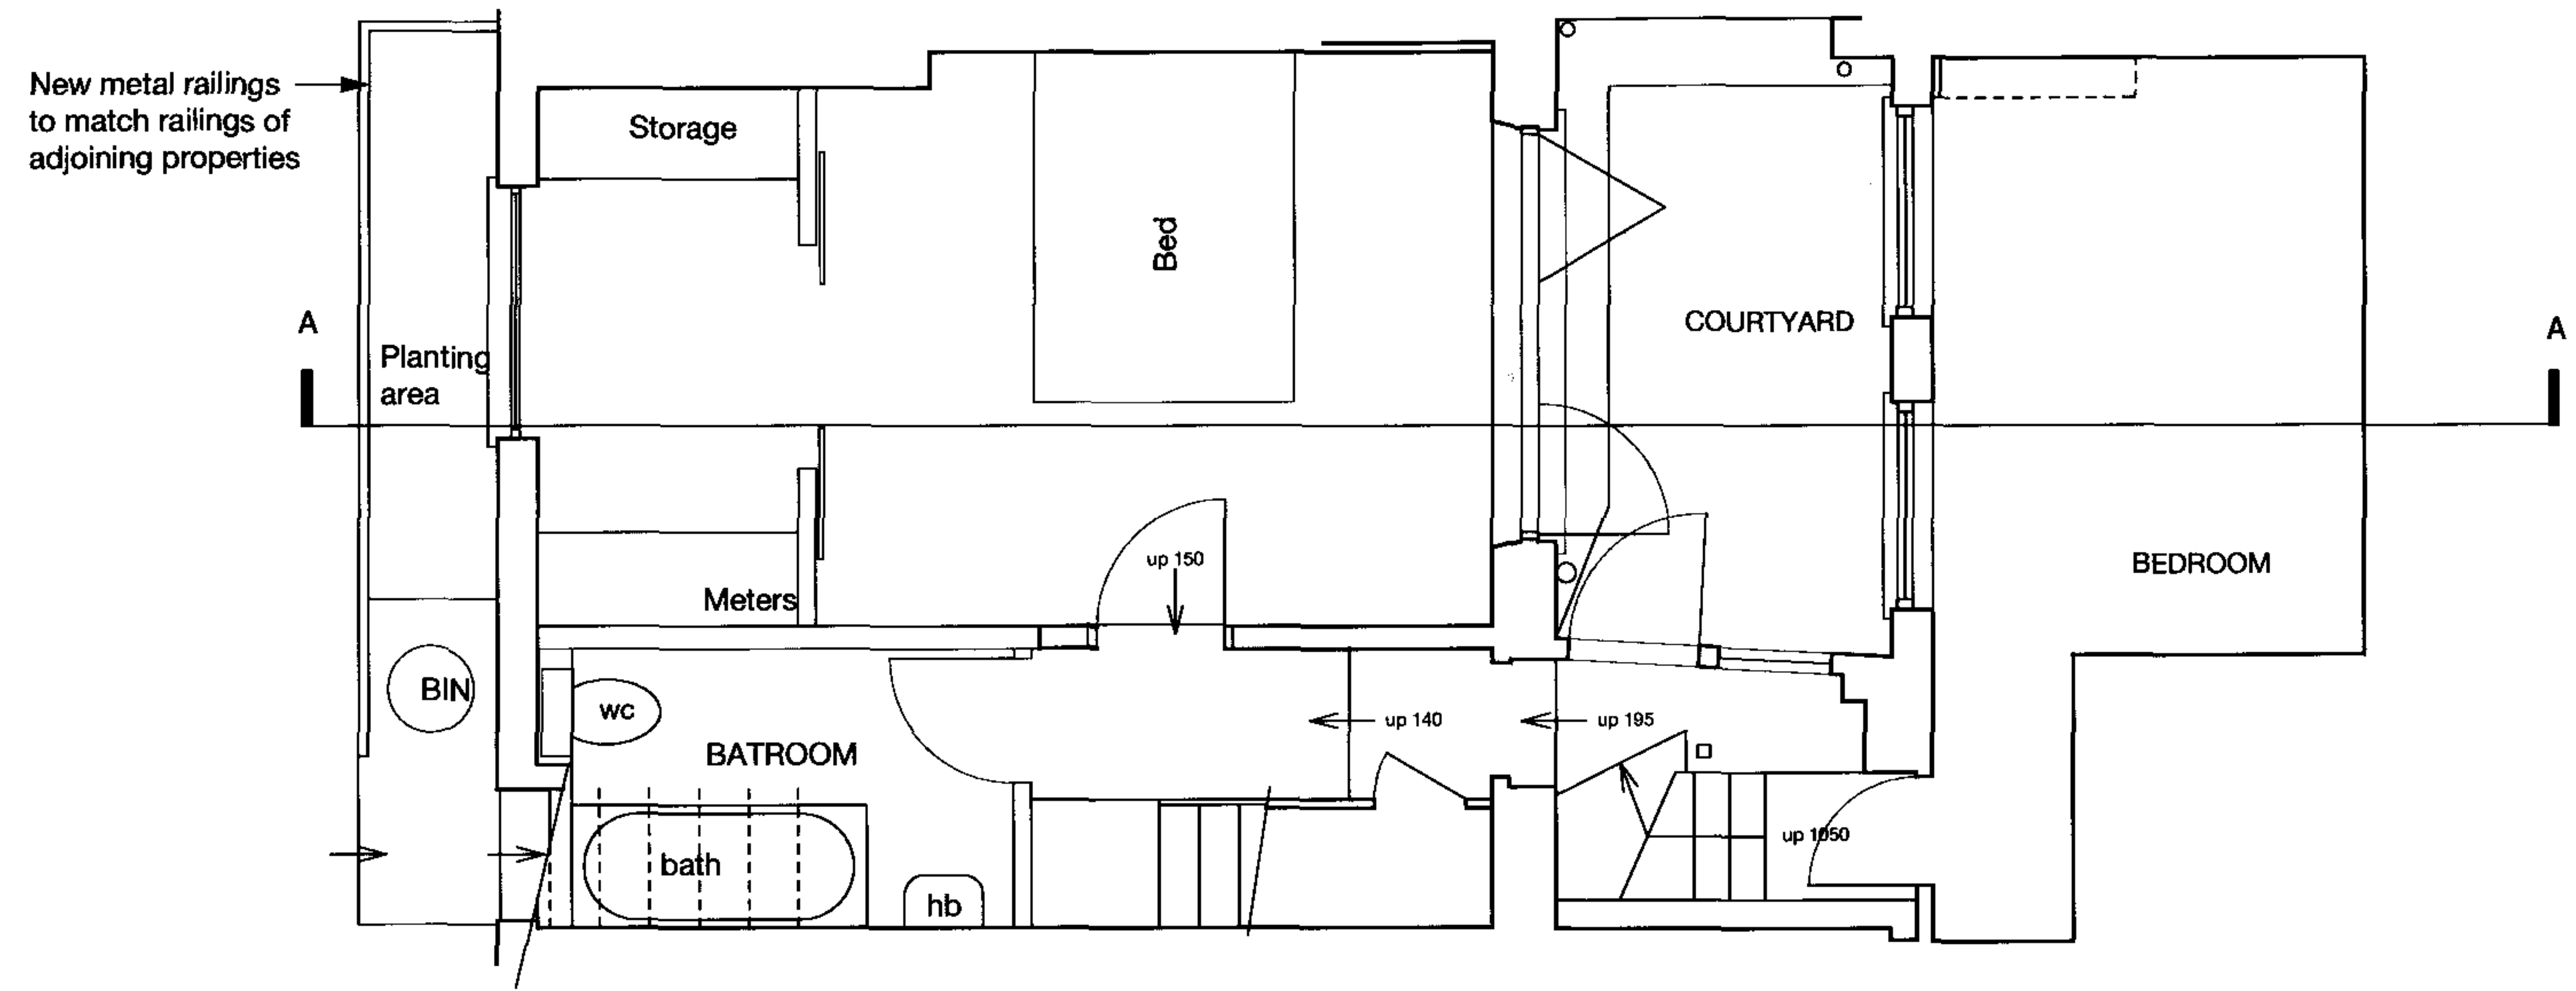

MKS Architects Studio One Utopia Village 7 Chalcot Road London NW1 8LH Telephone 020 7483 4552 Fax 020 7483 3026 email: office@mksarchitects.com	Client	Russell Brooke	Scale	1 : 50 @ A3	Drwg. No.	Notes
	Job	19 New Road, London NW3 1JD	Date	30 06 07	X01	
	Drwg.	Existing Lower Ground Floor Plan	Dwn.	PFAS	Rev	Do not scale from drawing Drawing to be read in conjunction with all other relevant documents MKS Architects