


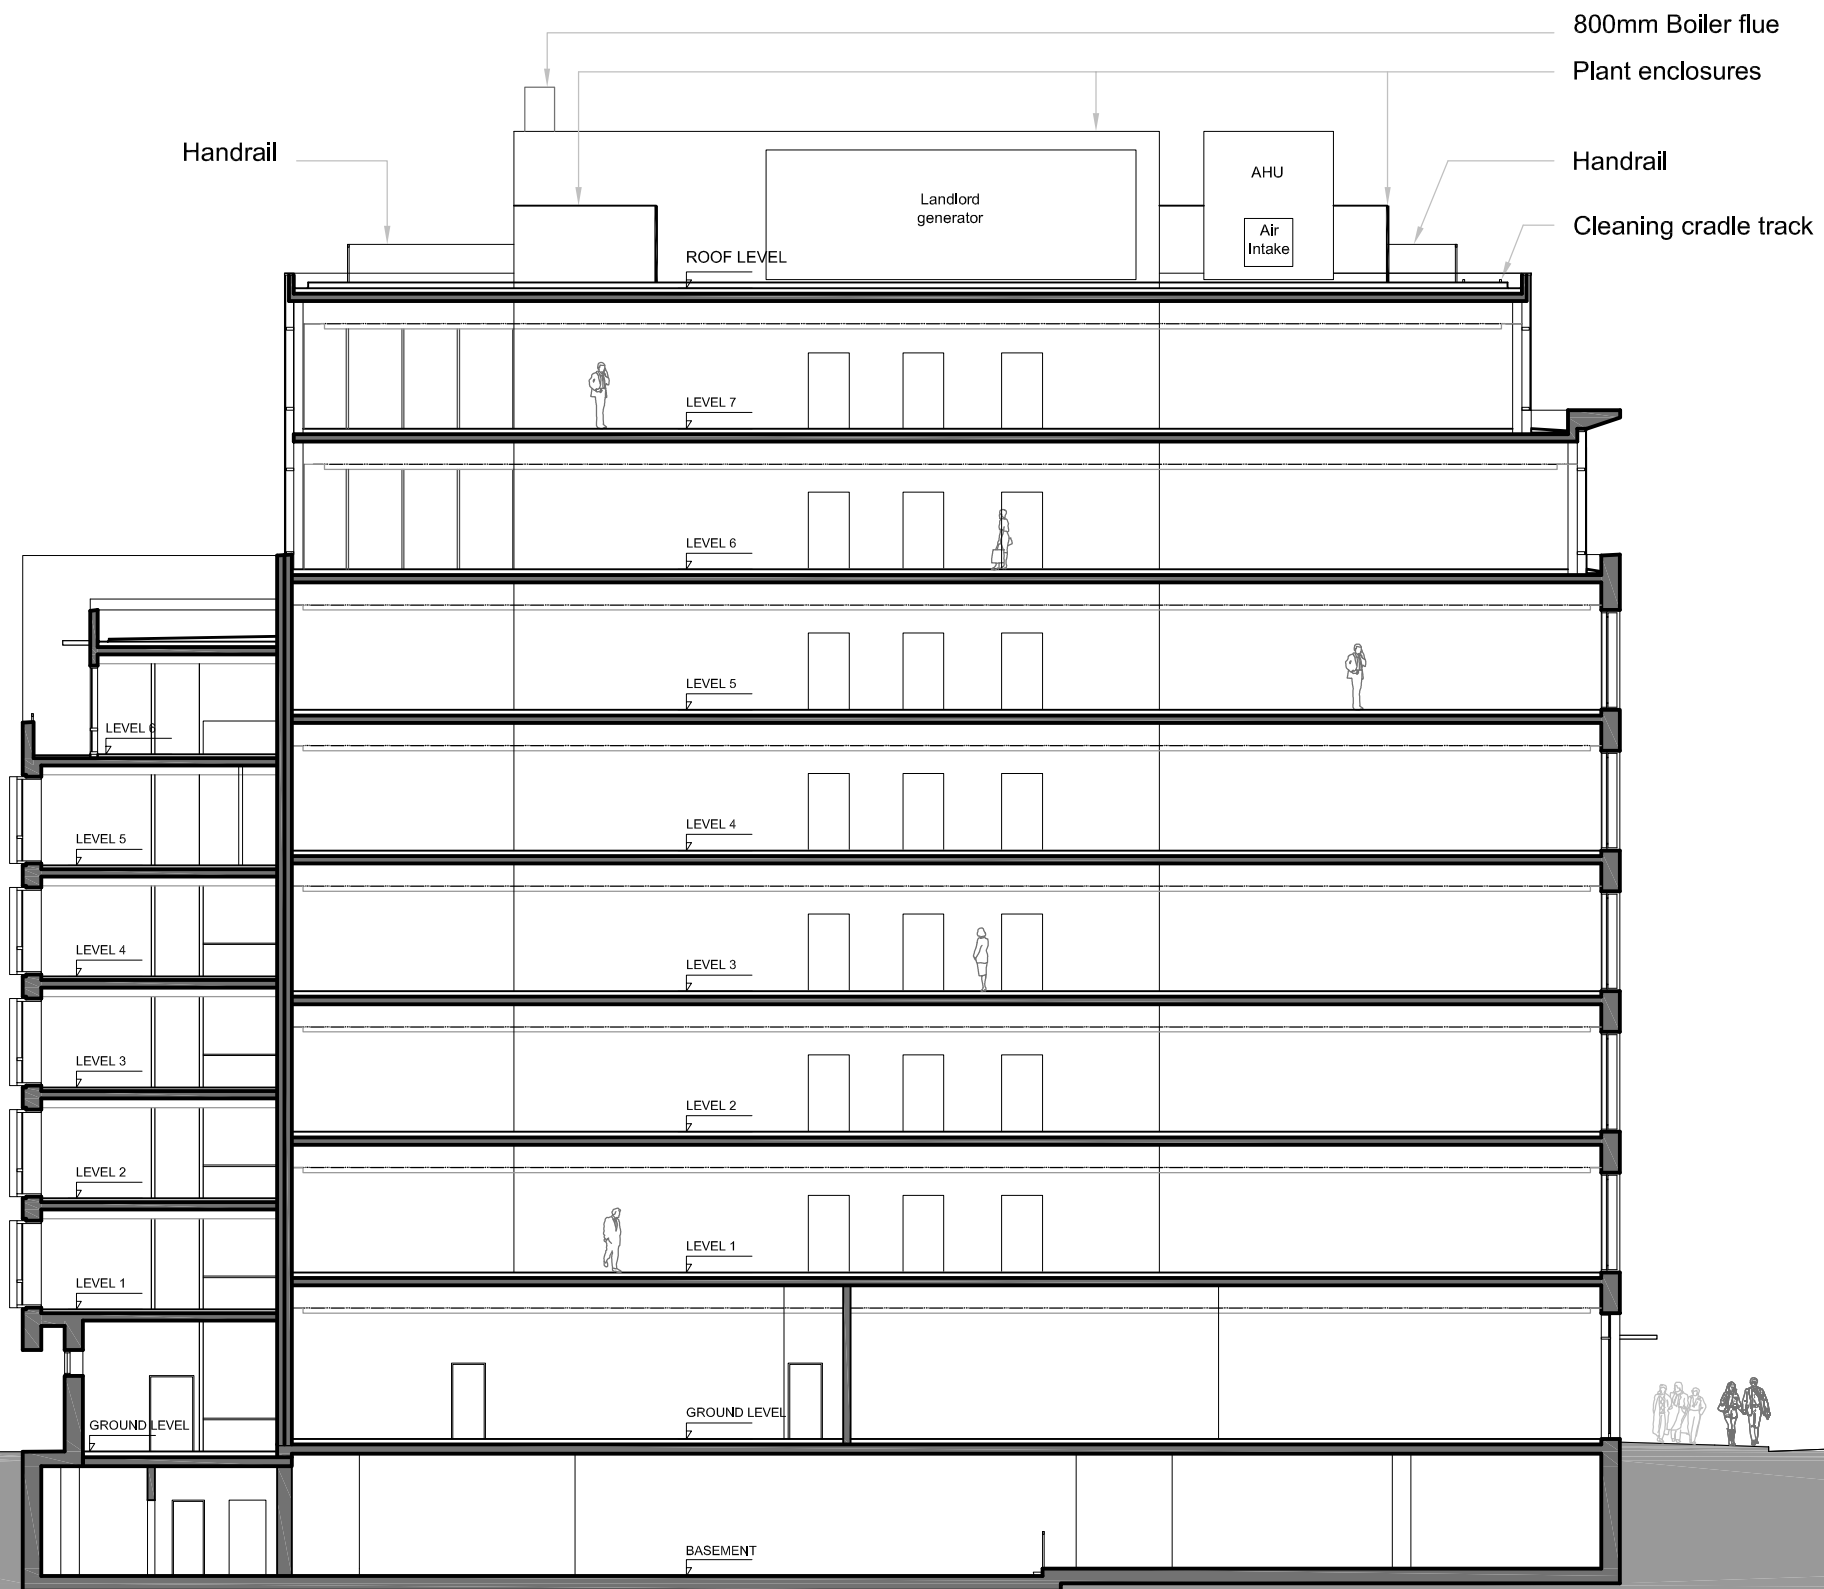


CHICHESTER HOUSE Section A

3829_TP 13 [Revision C]

03/10/2007

Scale 1:200

0 1m 5m 10m

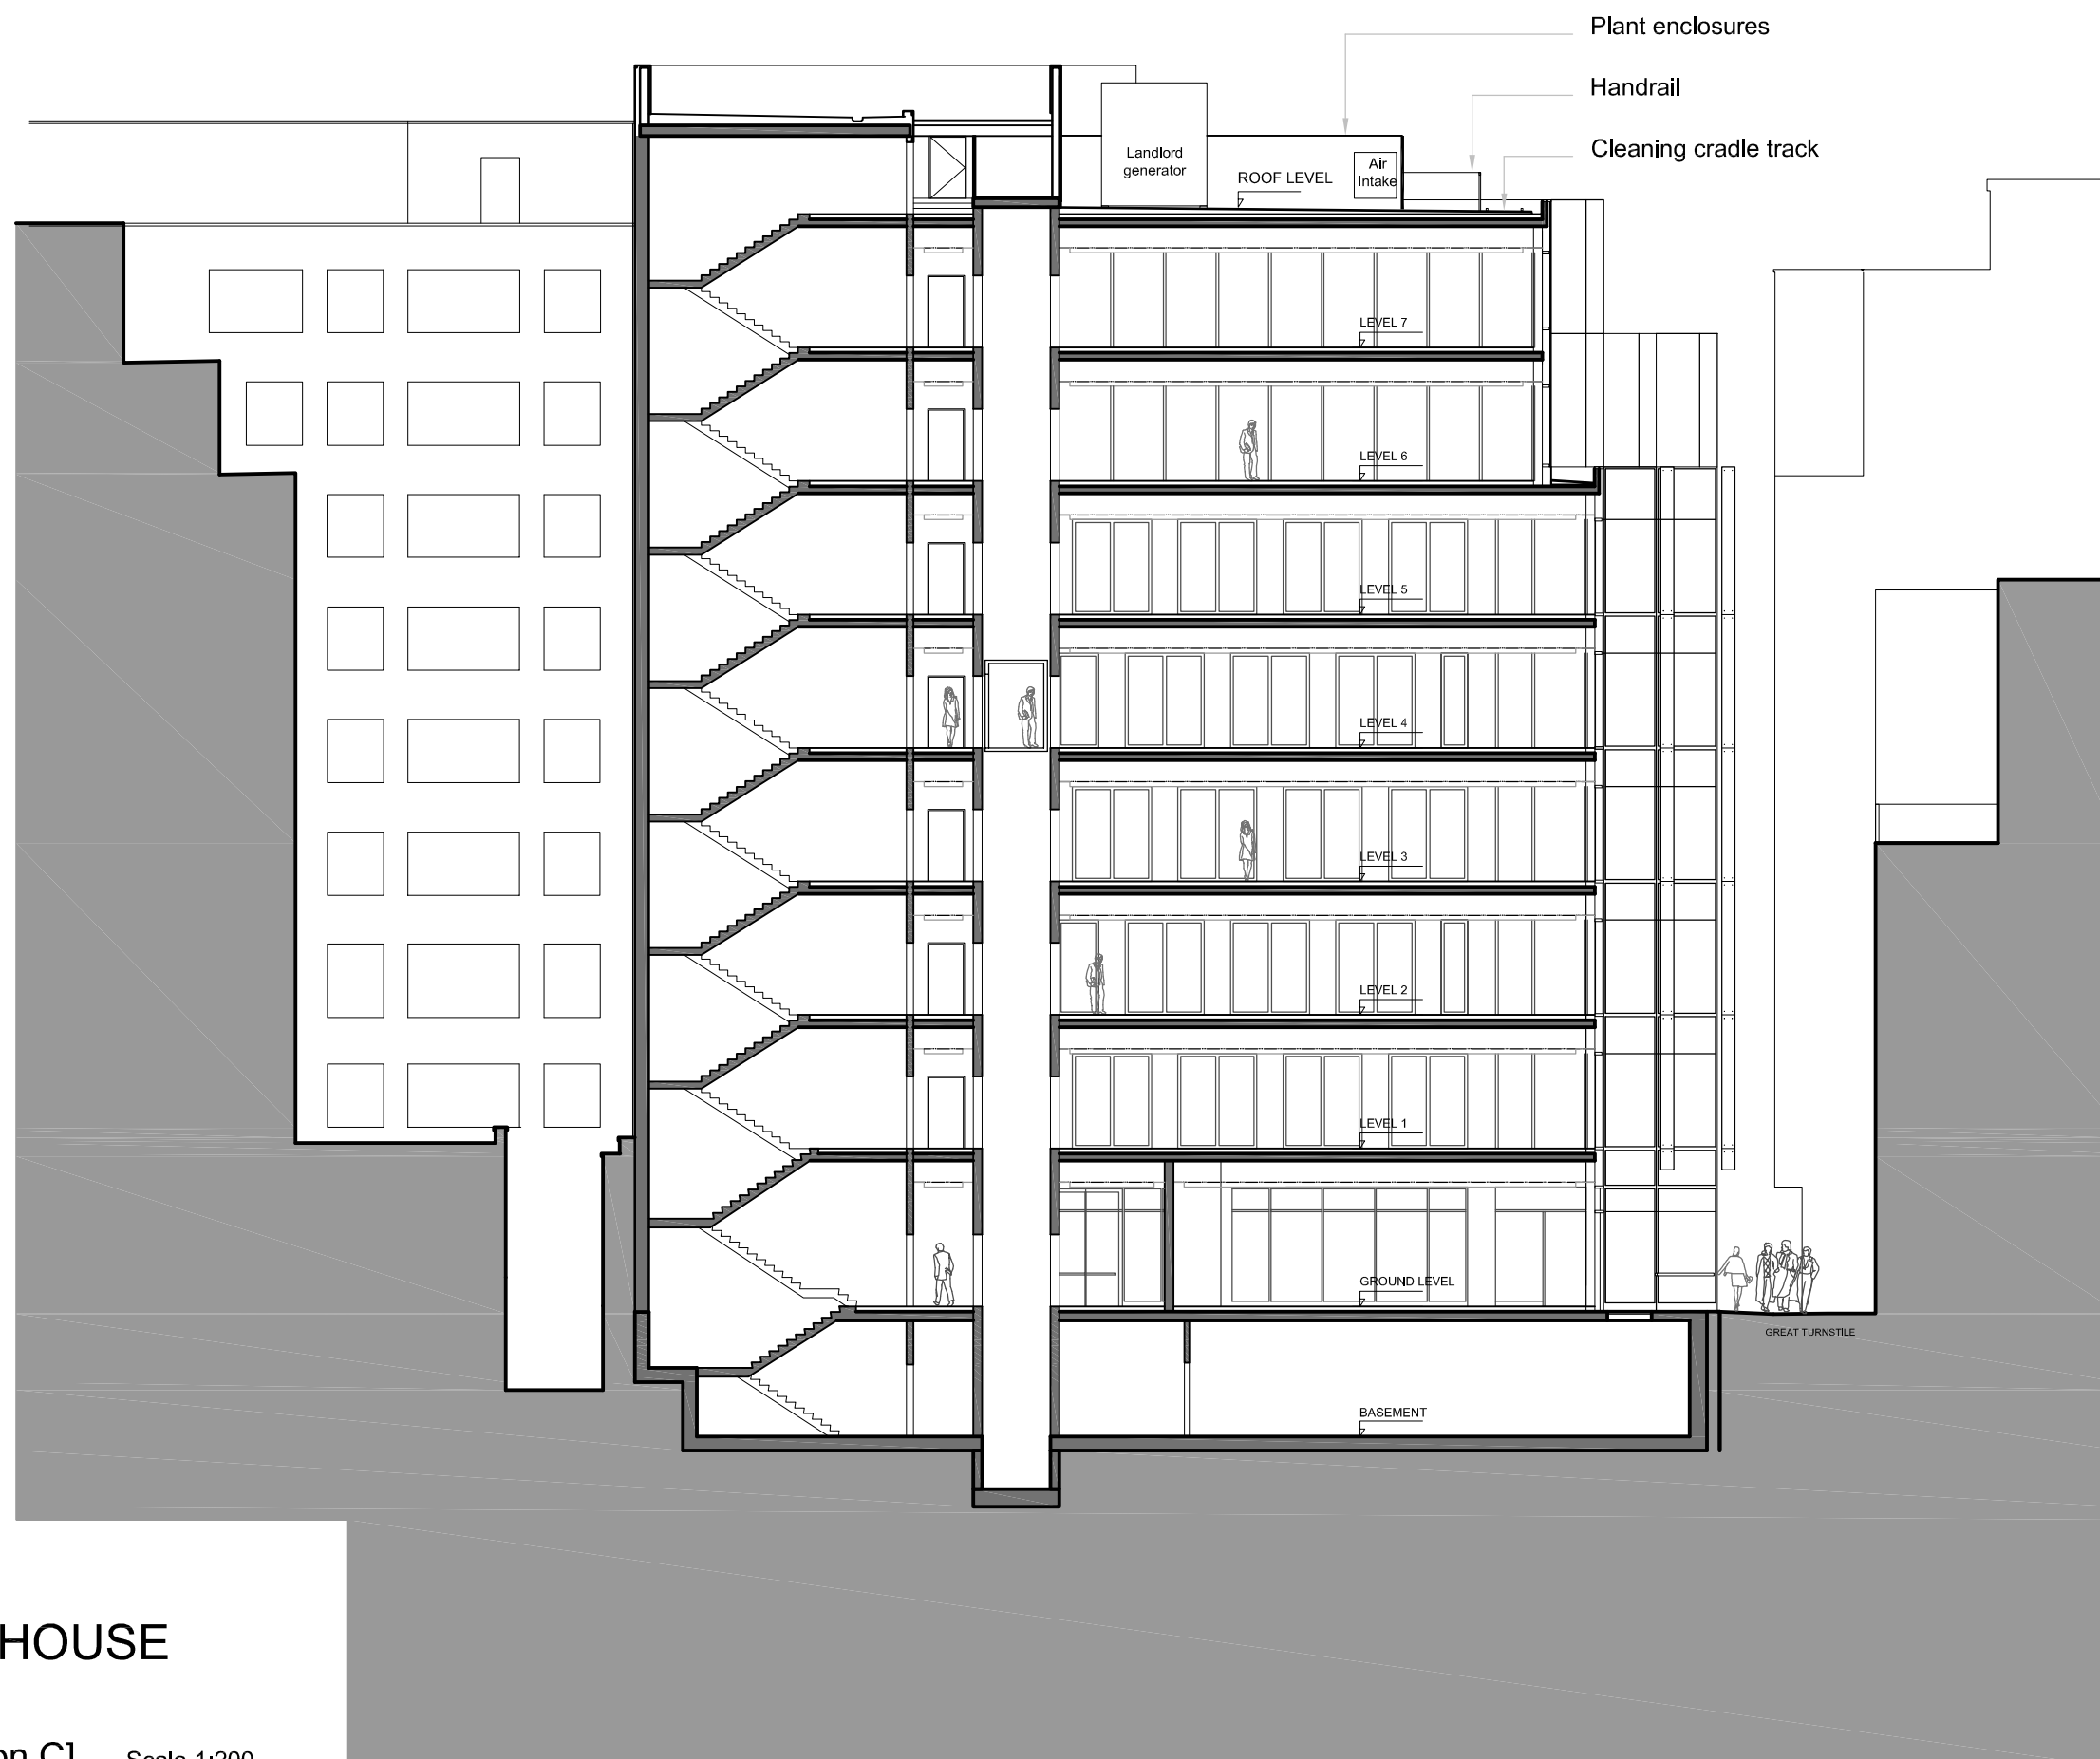

CHICHESTER HOUSE

Section B

3829_TP 14 [Revision C]

Scale 1:200

02/10/2007

0 1m 5m 10m