
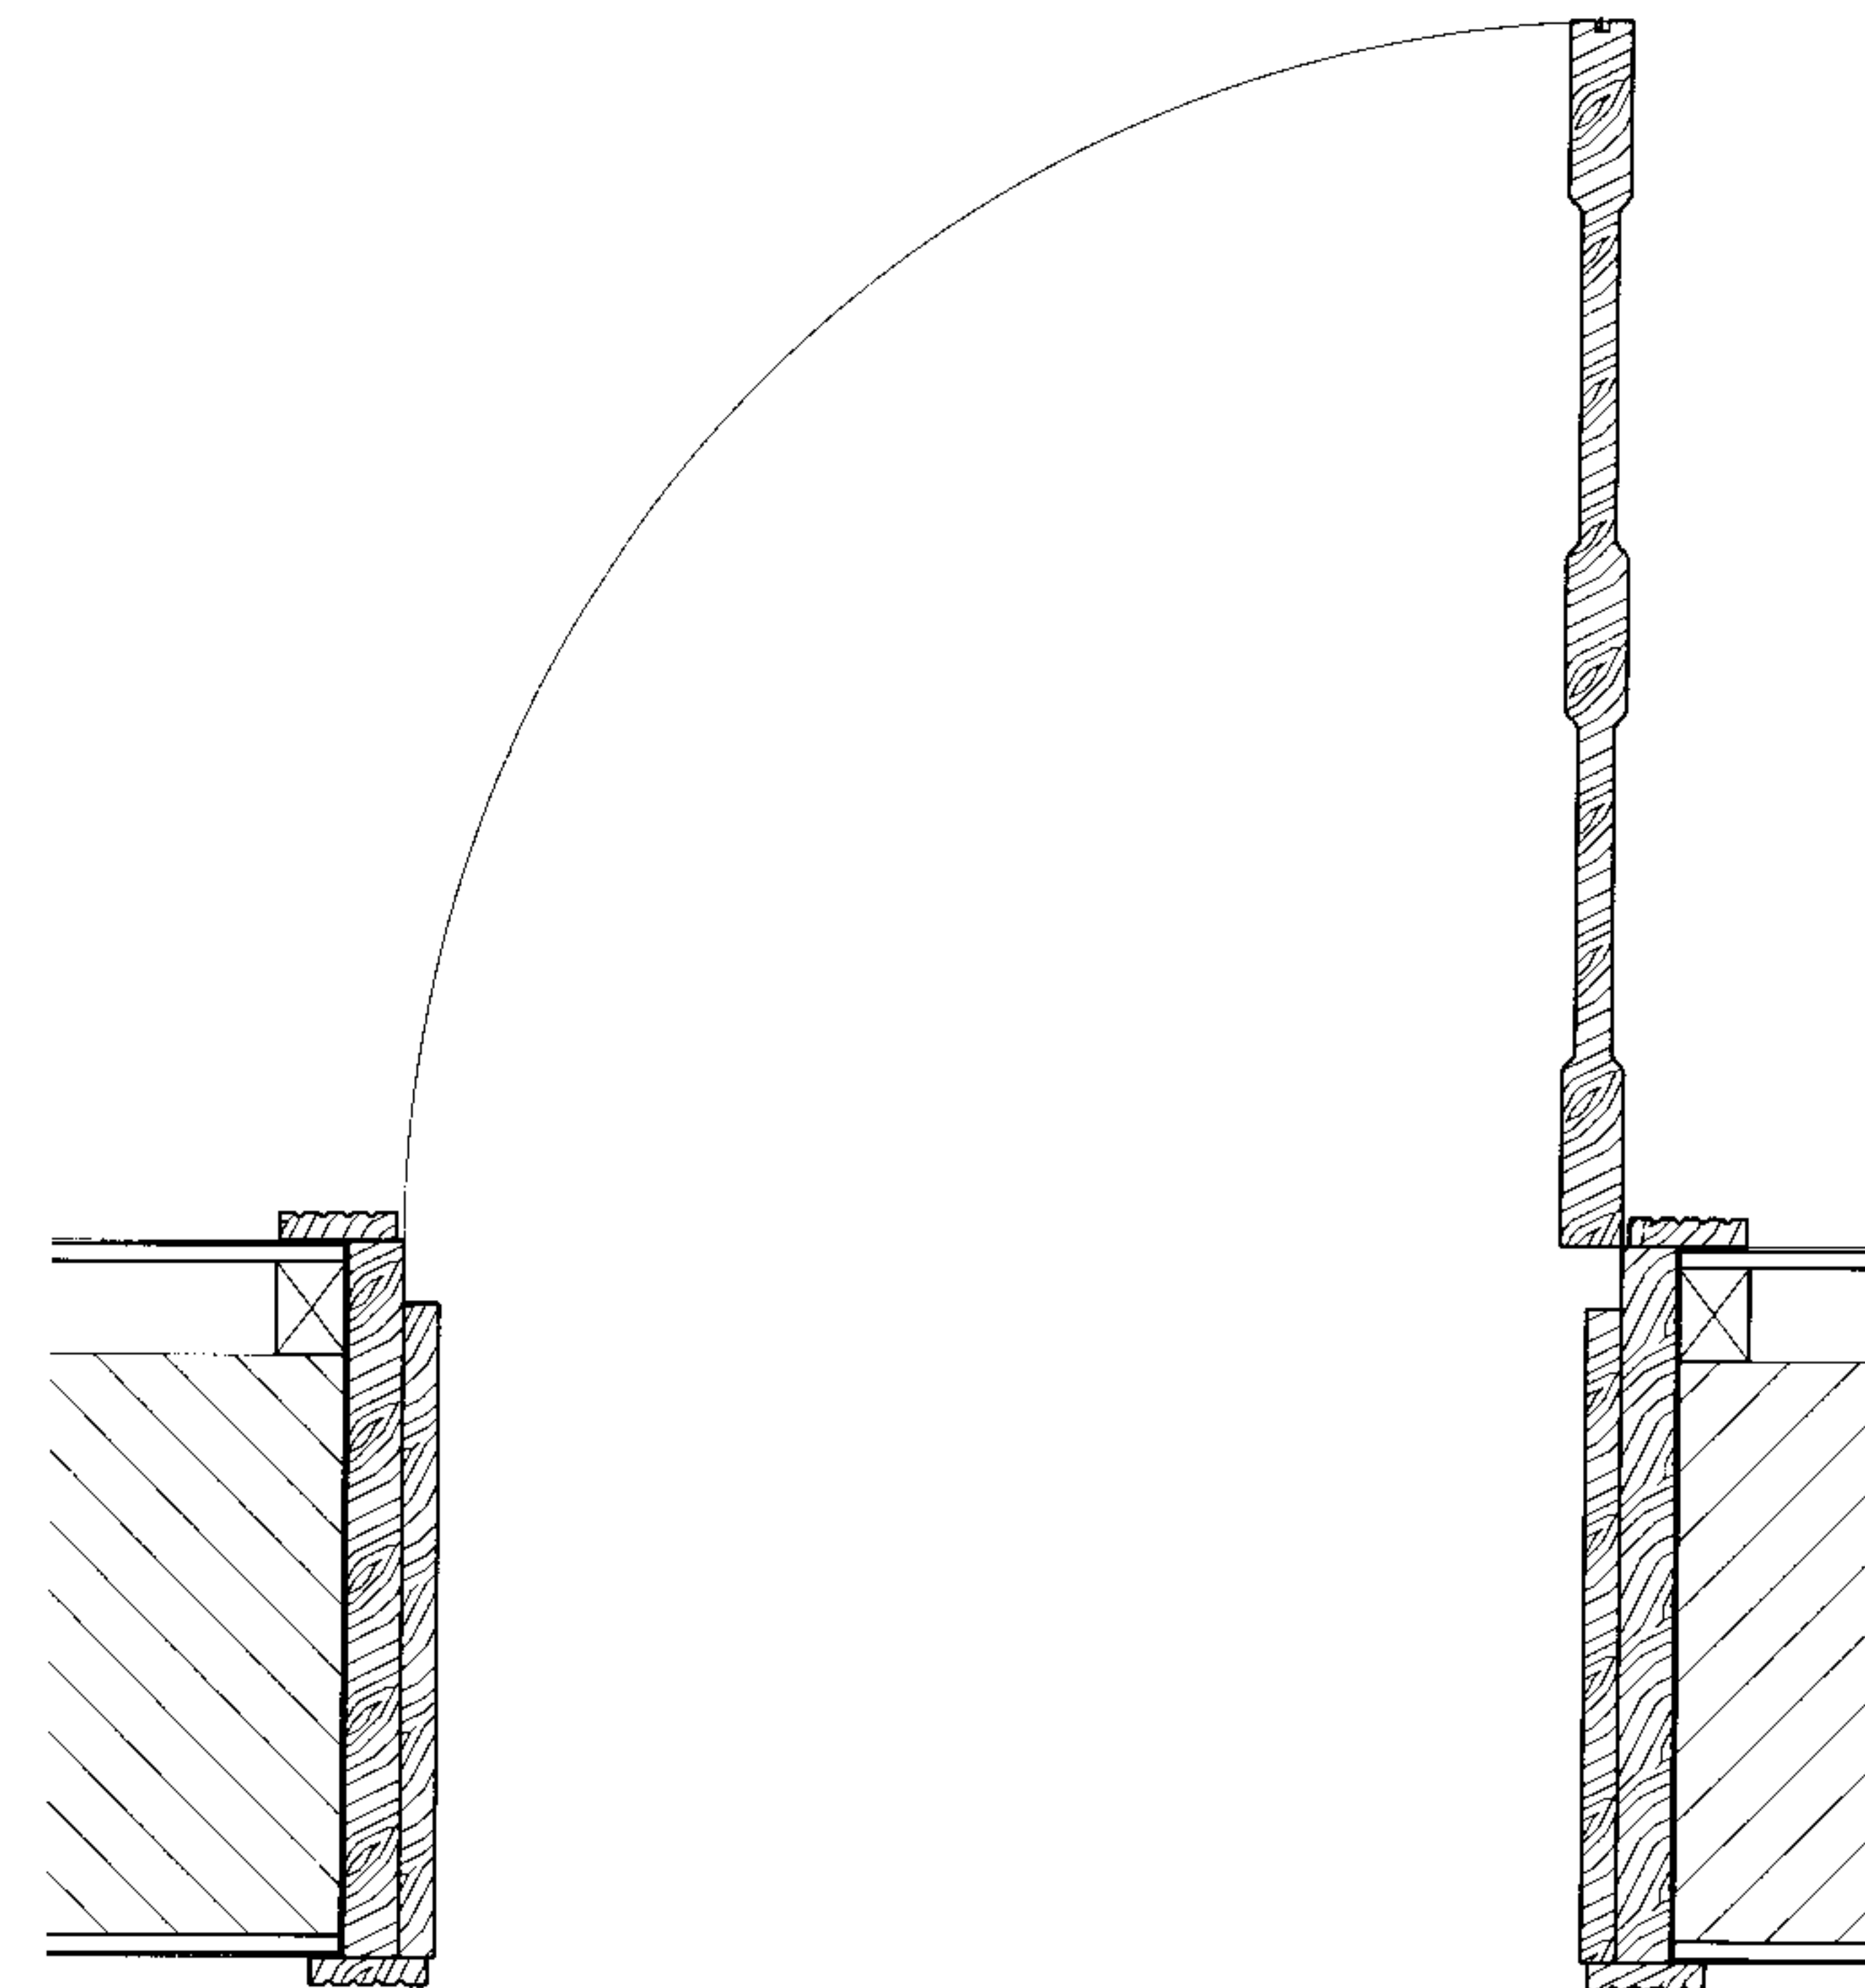


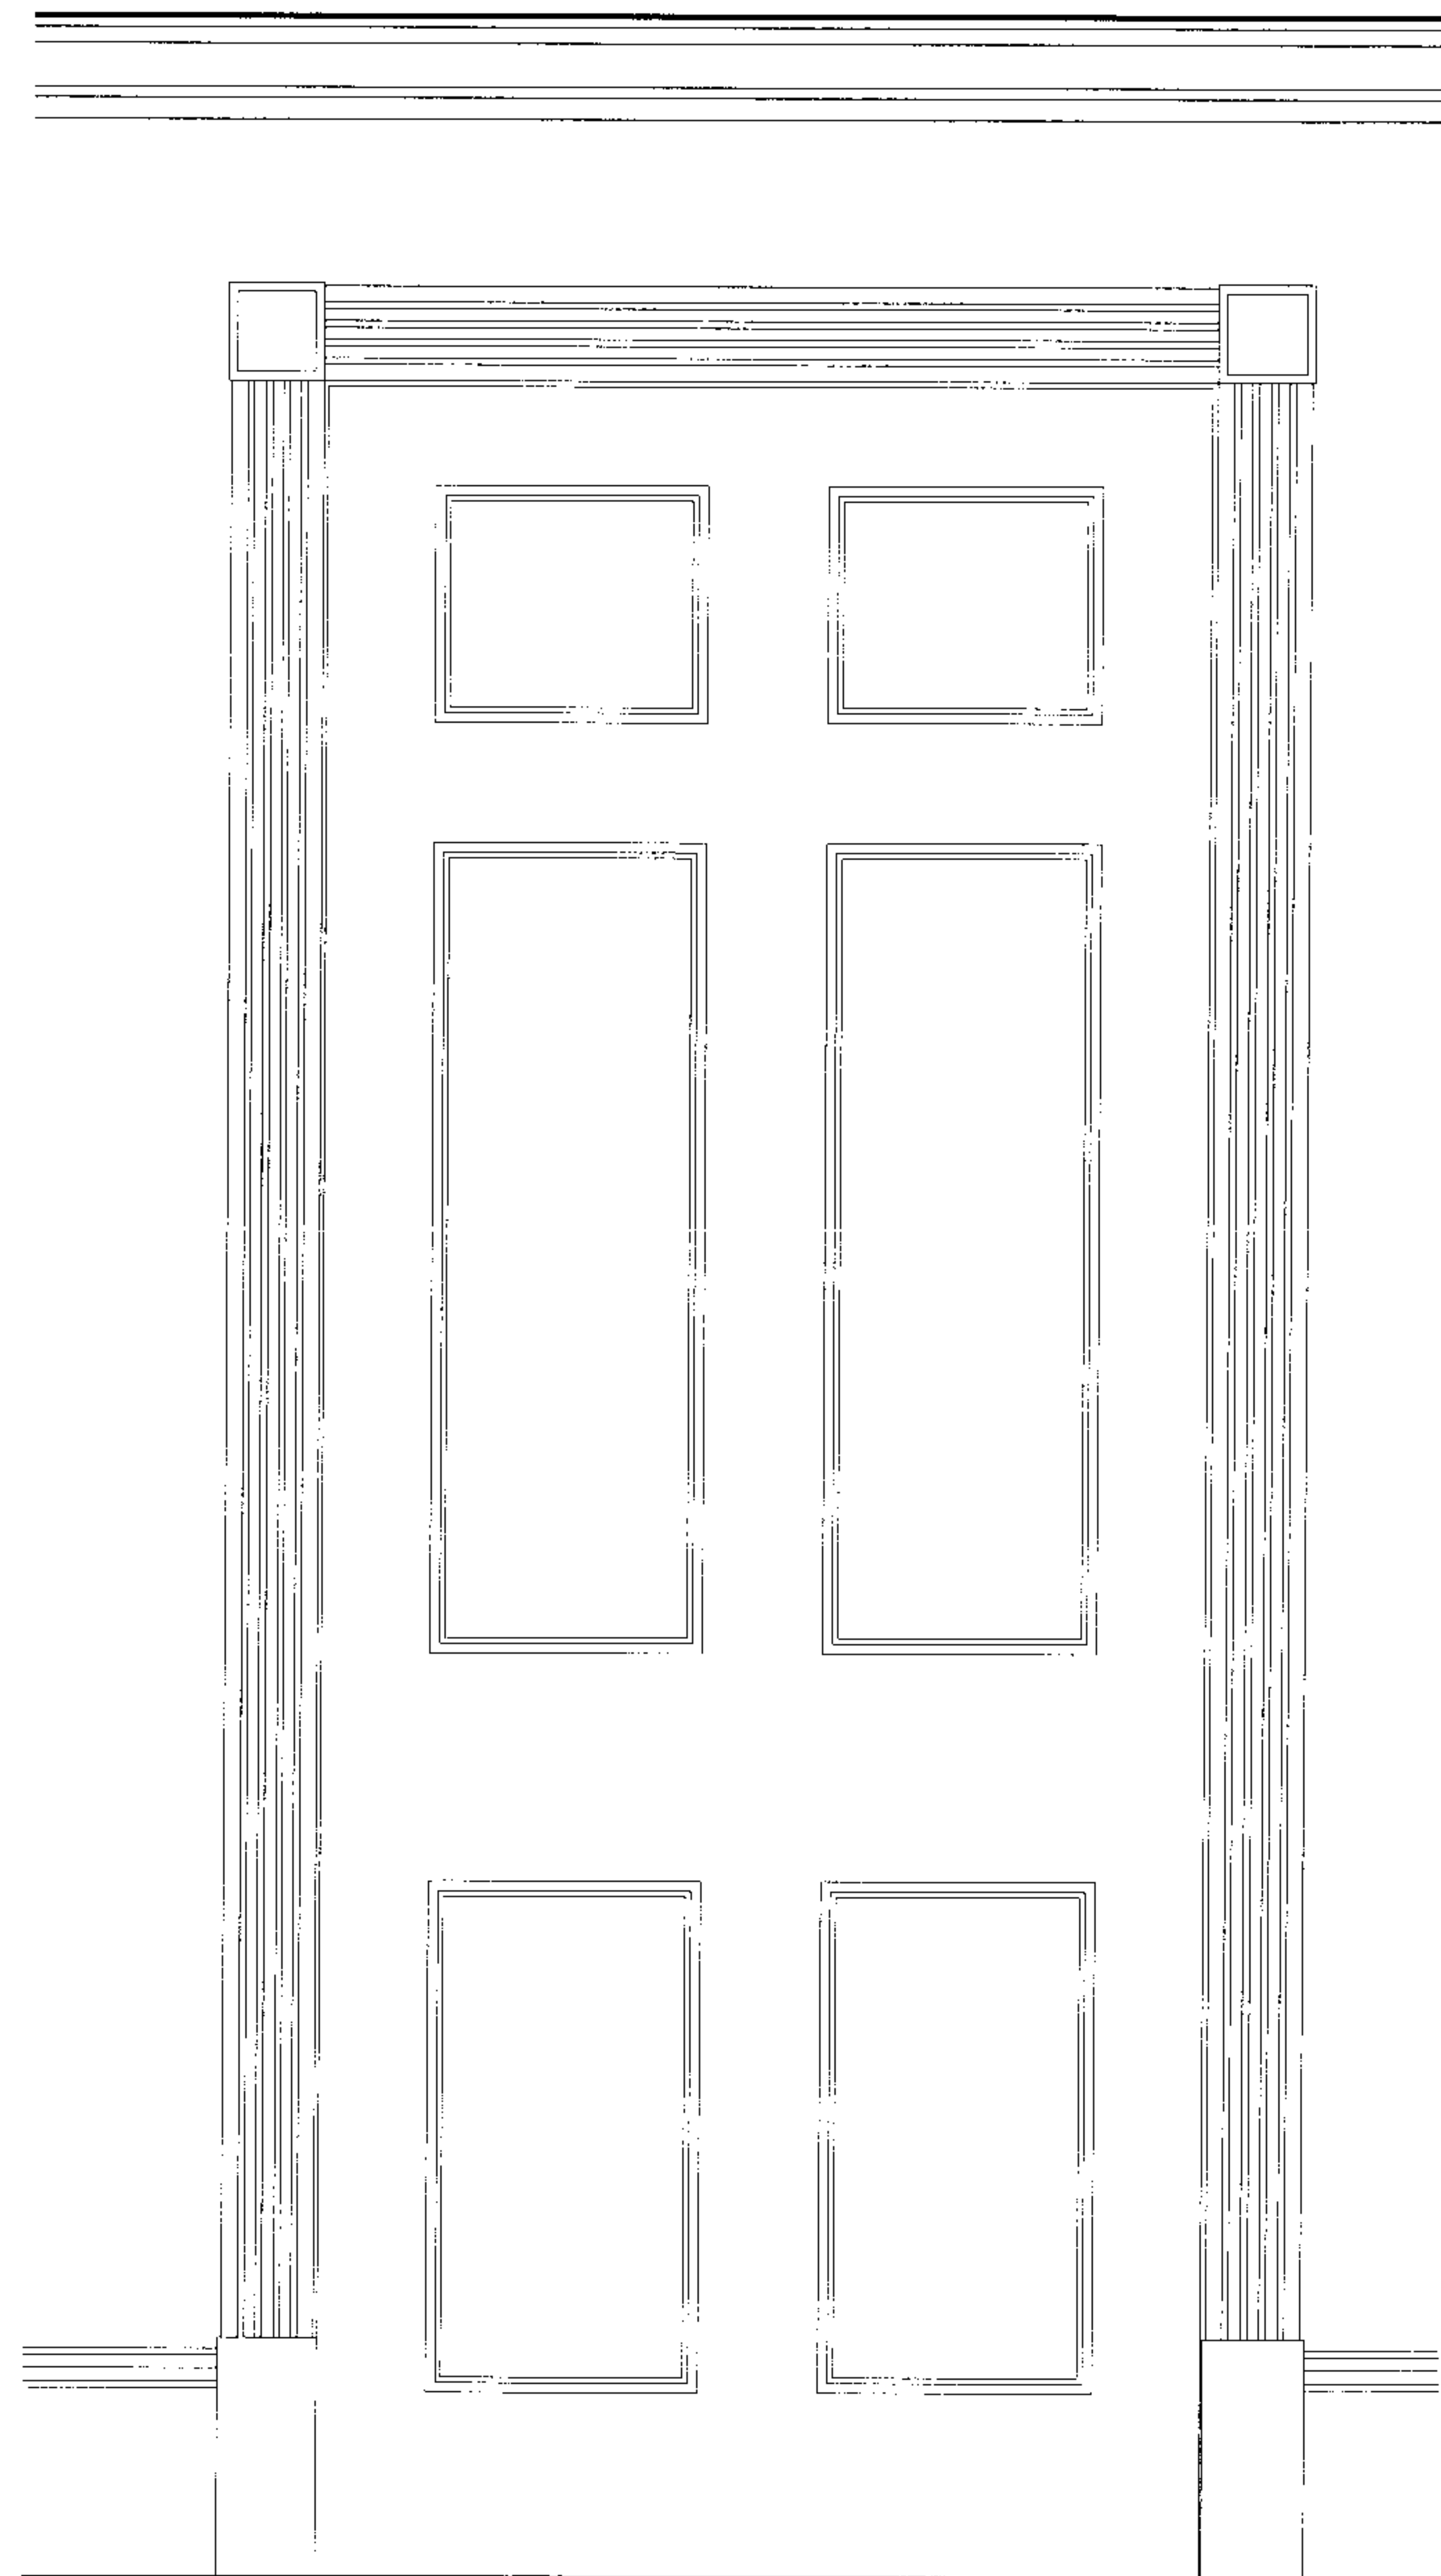

D03.01 FD30 DOOR PLAN SCALE 1:10
PANELING AND ARCHITRAVES TO
MATCH EXISTING

D03.01 FD30 DOOR ELEVATION SCALE 1:10
PANELING AND ARCHITRAVES TO MATCH EXISTING

Standard Notes

RECEIVED
26 SEP 2007

PENNINGTON PHILLIPS

Project	13A Downshire Hill, NW3
Drawing	Dining Room Door Detail
Scale	1:10
Date	26/09/07
Drawing No.	5717.81
Revision No.	

design@penphillips.demon.co.uk

16 SPECTRUM HOUSE
32-34 GORDON HOUSE ROAD
LONDON NW6 1LP
tel - 020 7267 1414
fax - 020 7267 7878