




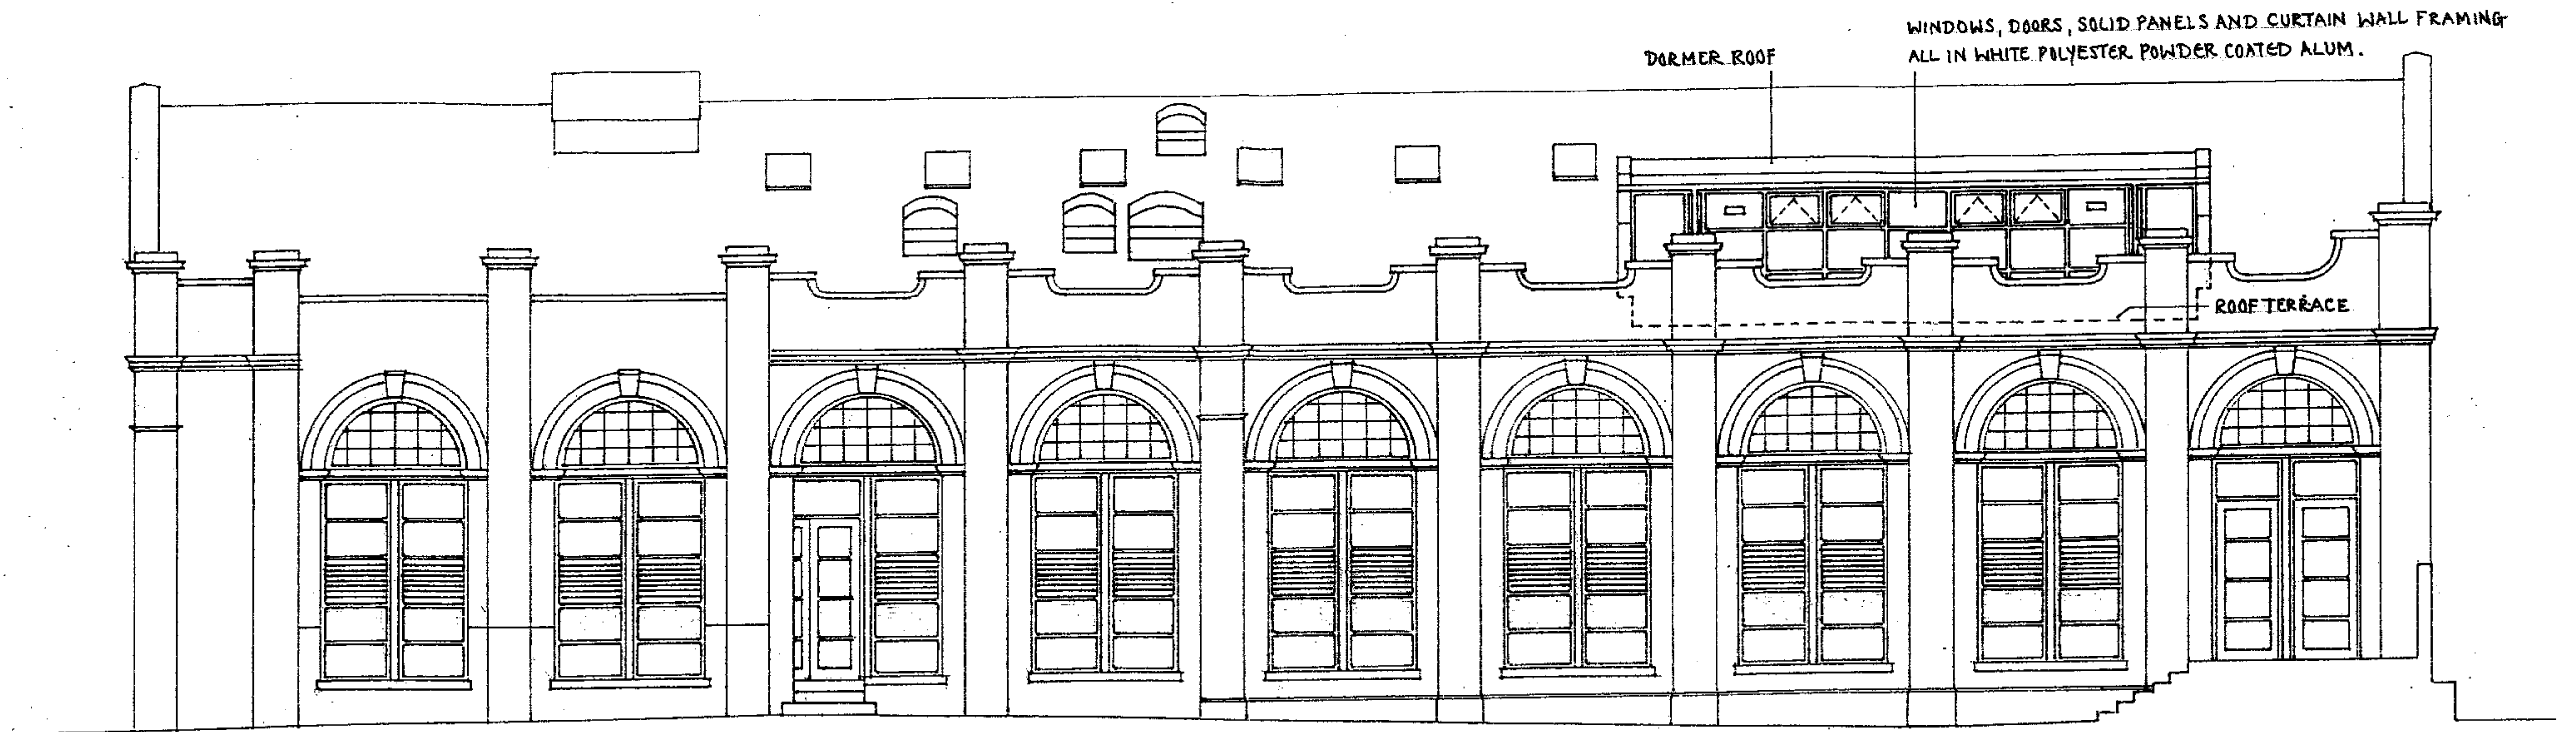

NW ELEVATION

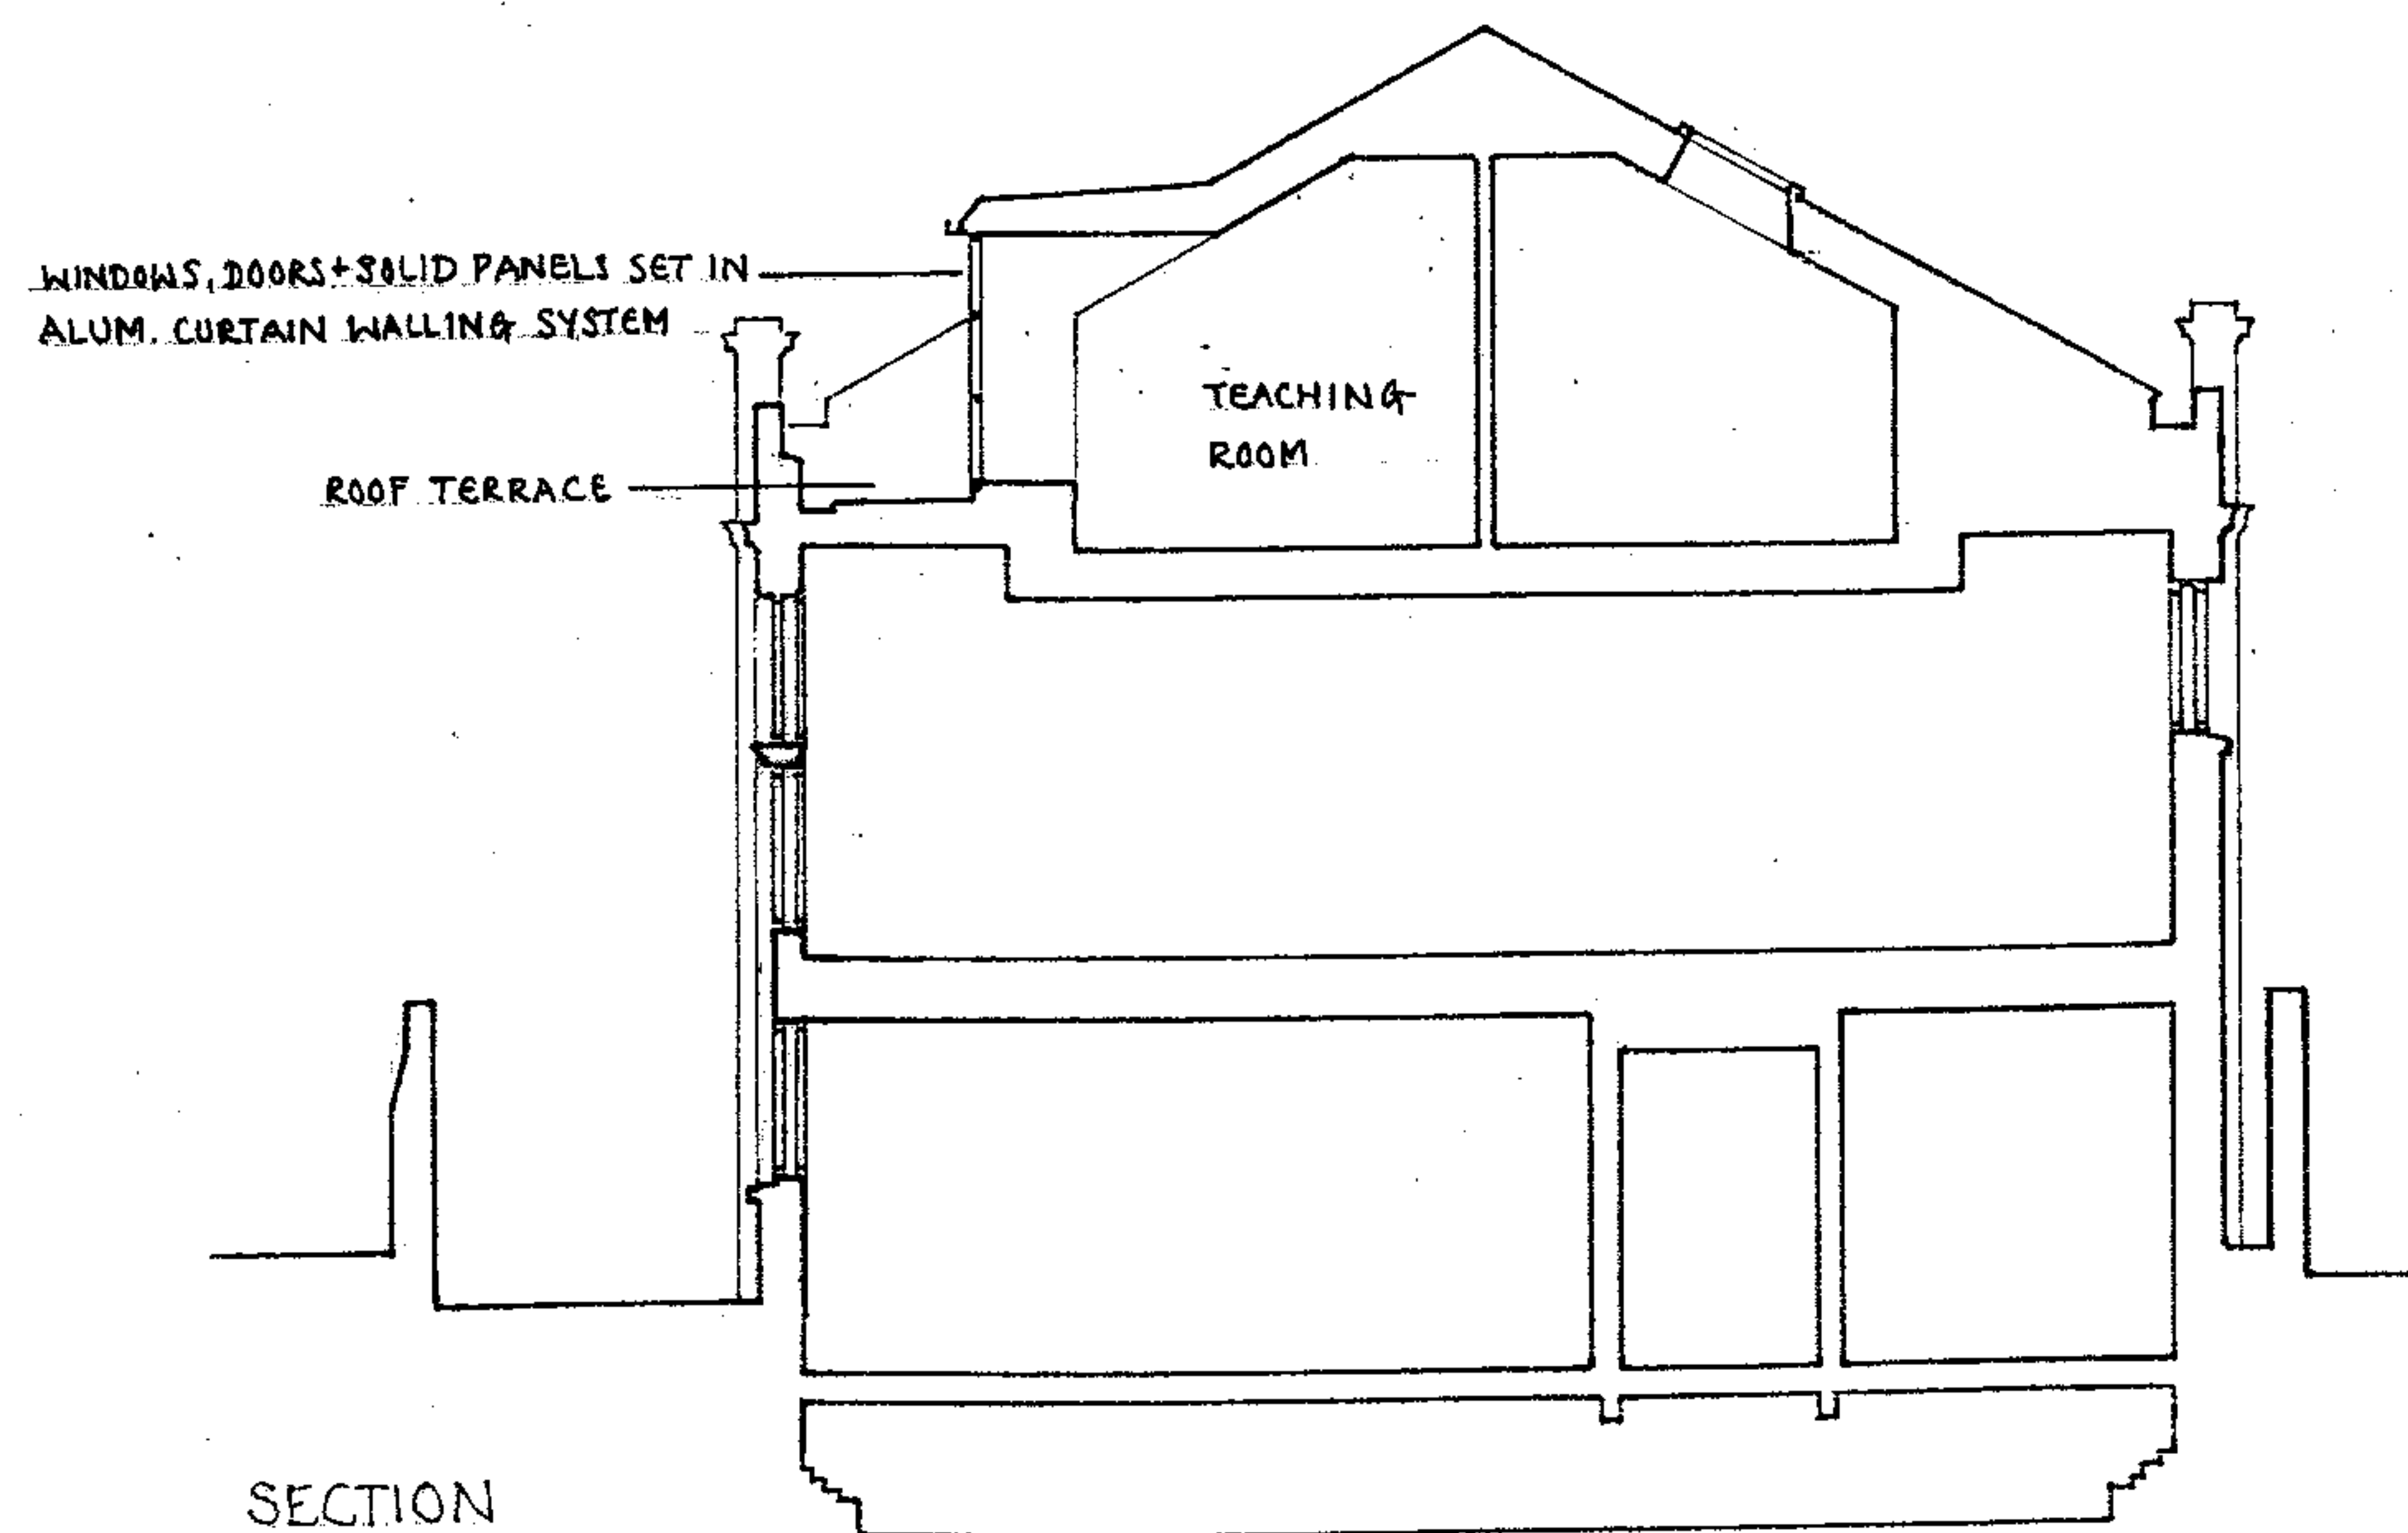

SECTION

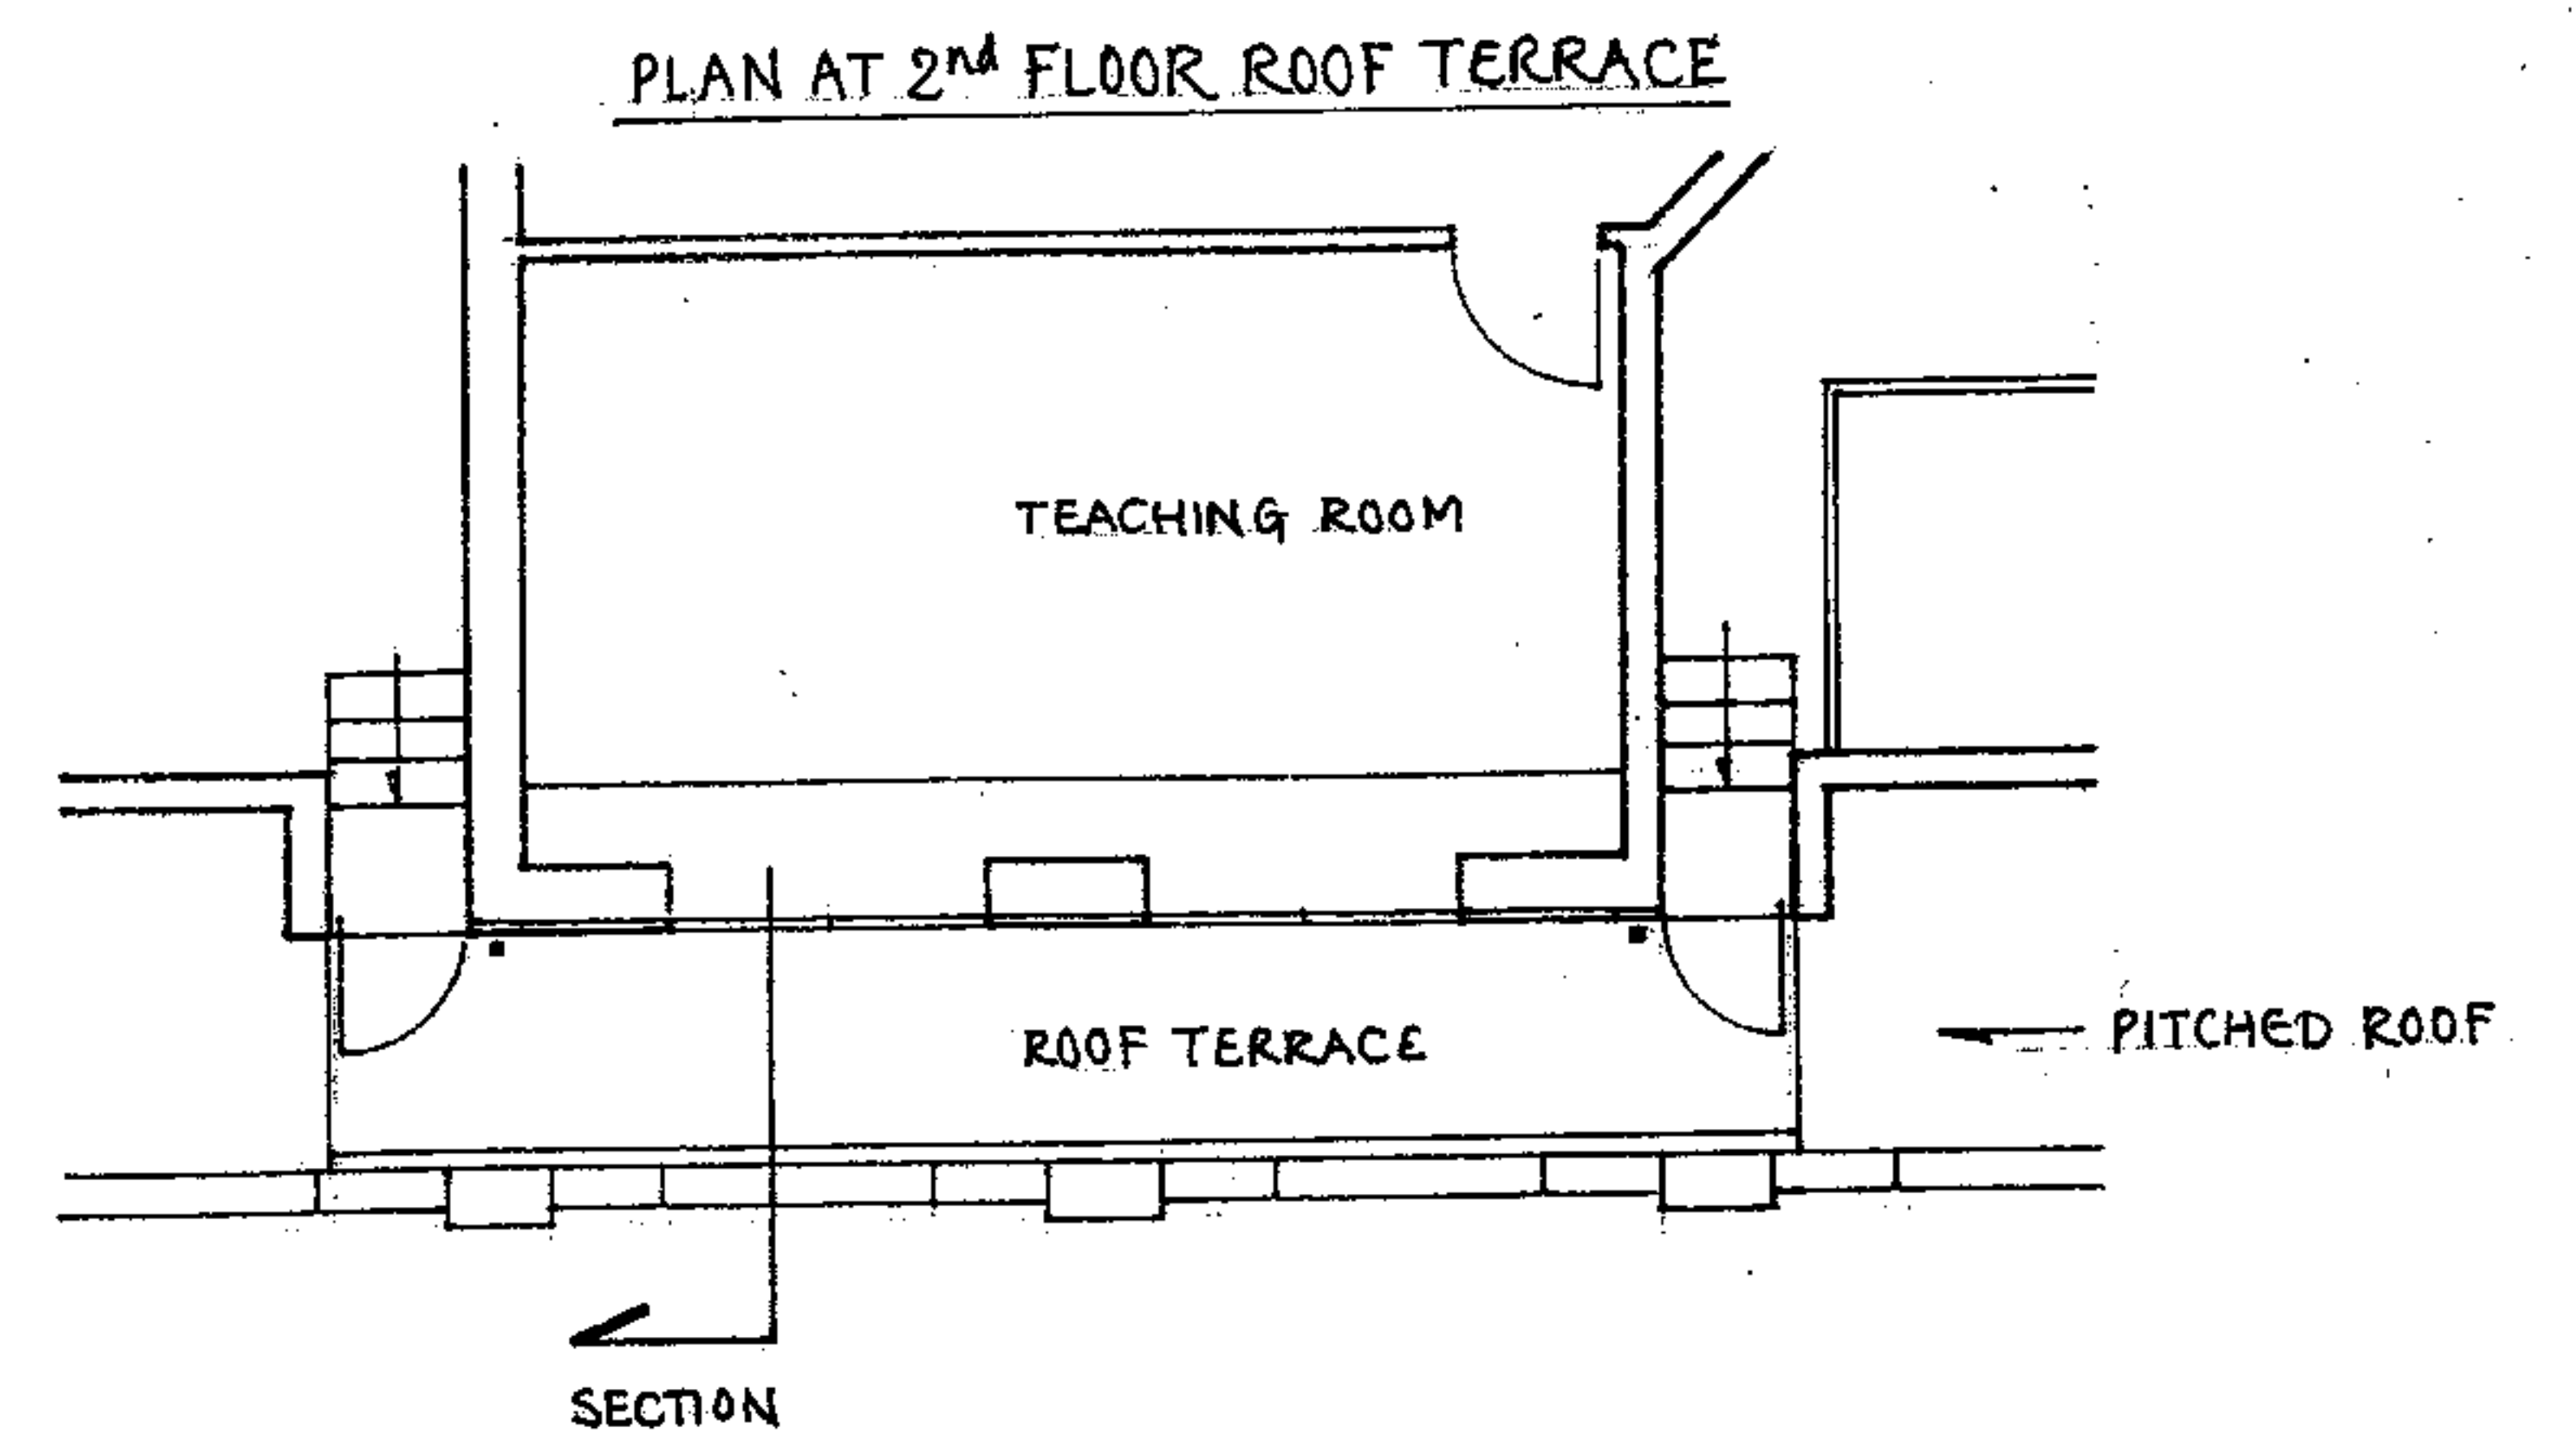

PLAN AT 2ND FLOOR ROOF TERRACE

NORDOFF-ROBBINS MUSIC THERAPY
2 LISSENDEN GARDENS, LONDON NW5
NW ELEVATION AS EXISTING

Douglas Binnie RIBA
Chartered Architect
36 Woldham Road
Bromley BR2 9LA

Tel: 020 8460 0405
Fax: 020 8290 6613

Drawing No

NR5/2

Scale

1:100

Date

AUG. 2007

Revision

This architectural drawing shows the elevation of a building facade. It features a series of nine arched windows, each with a grid pattern. The windows are set within a wall with vertical pilasters. A central entrance is located between the third and fourth windows from the left. The drawing is a line drawing with no shading.


300 WIDE ACOUSTIC LOUVRED PANELS

TEACHING ROOM

CONDENSING UNIT

SECTION

PLAN AT 2ND FLOOR ROOF TERRACE

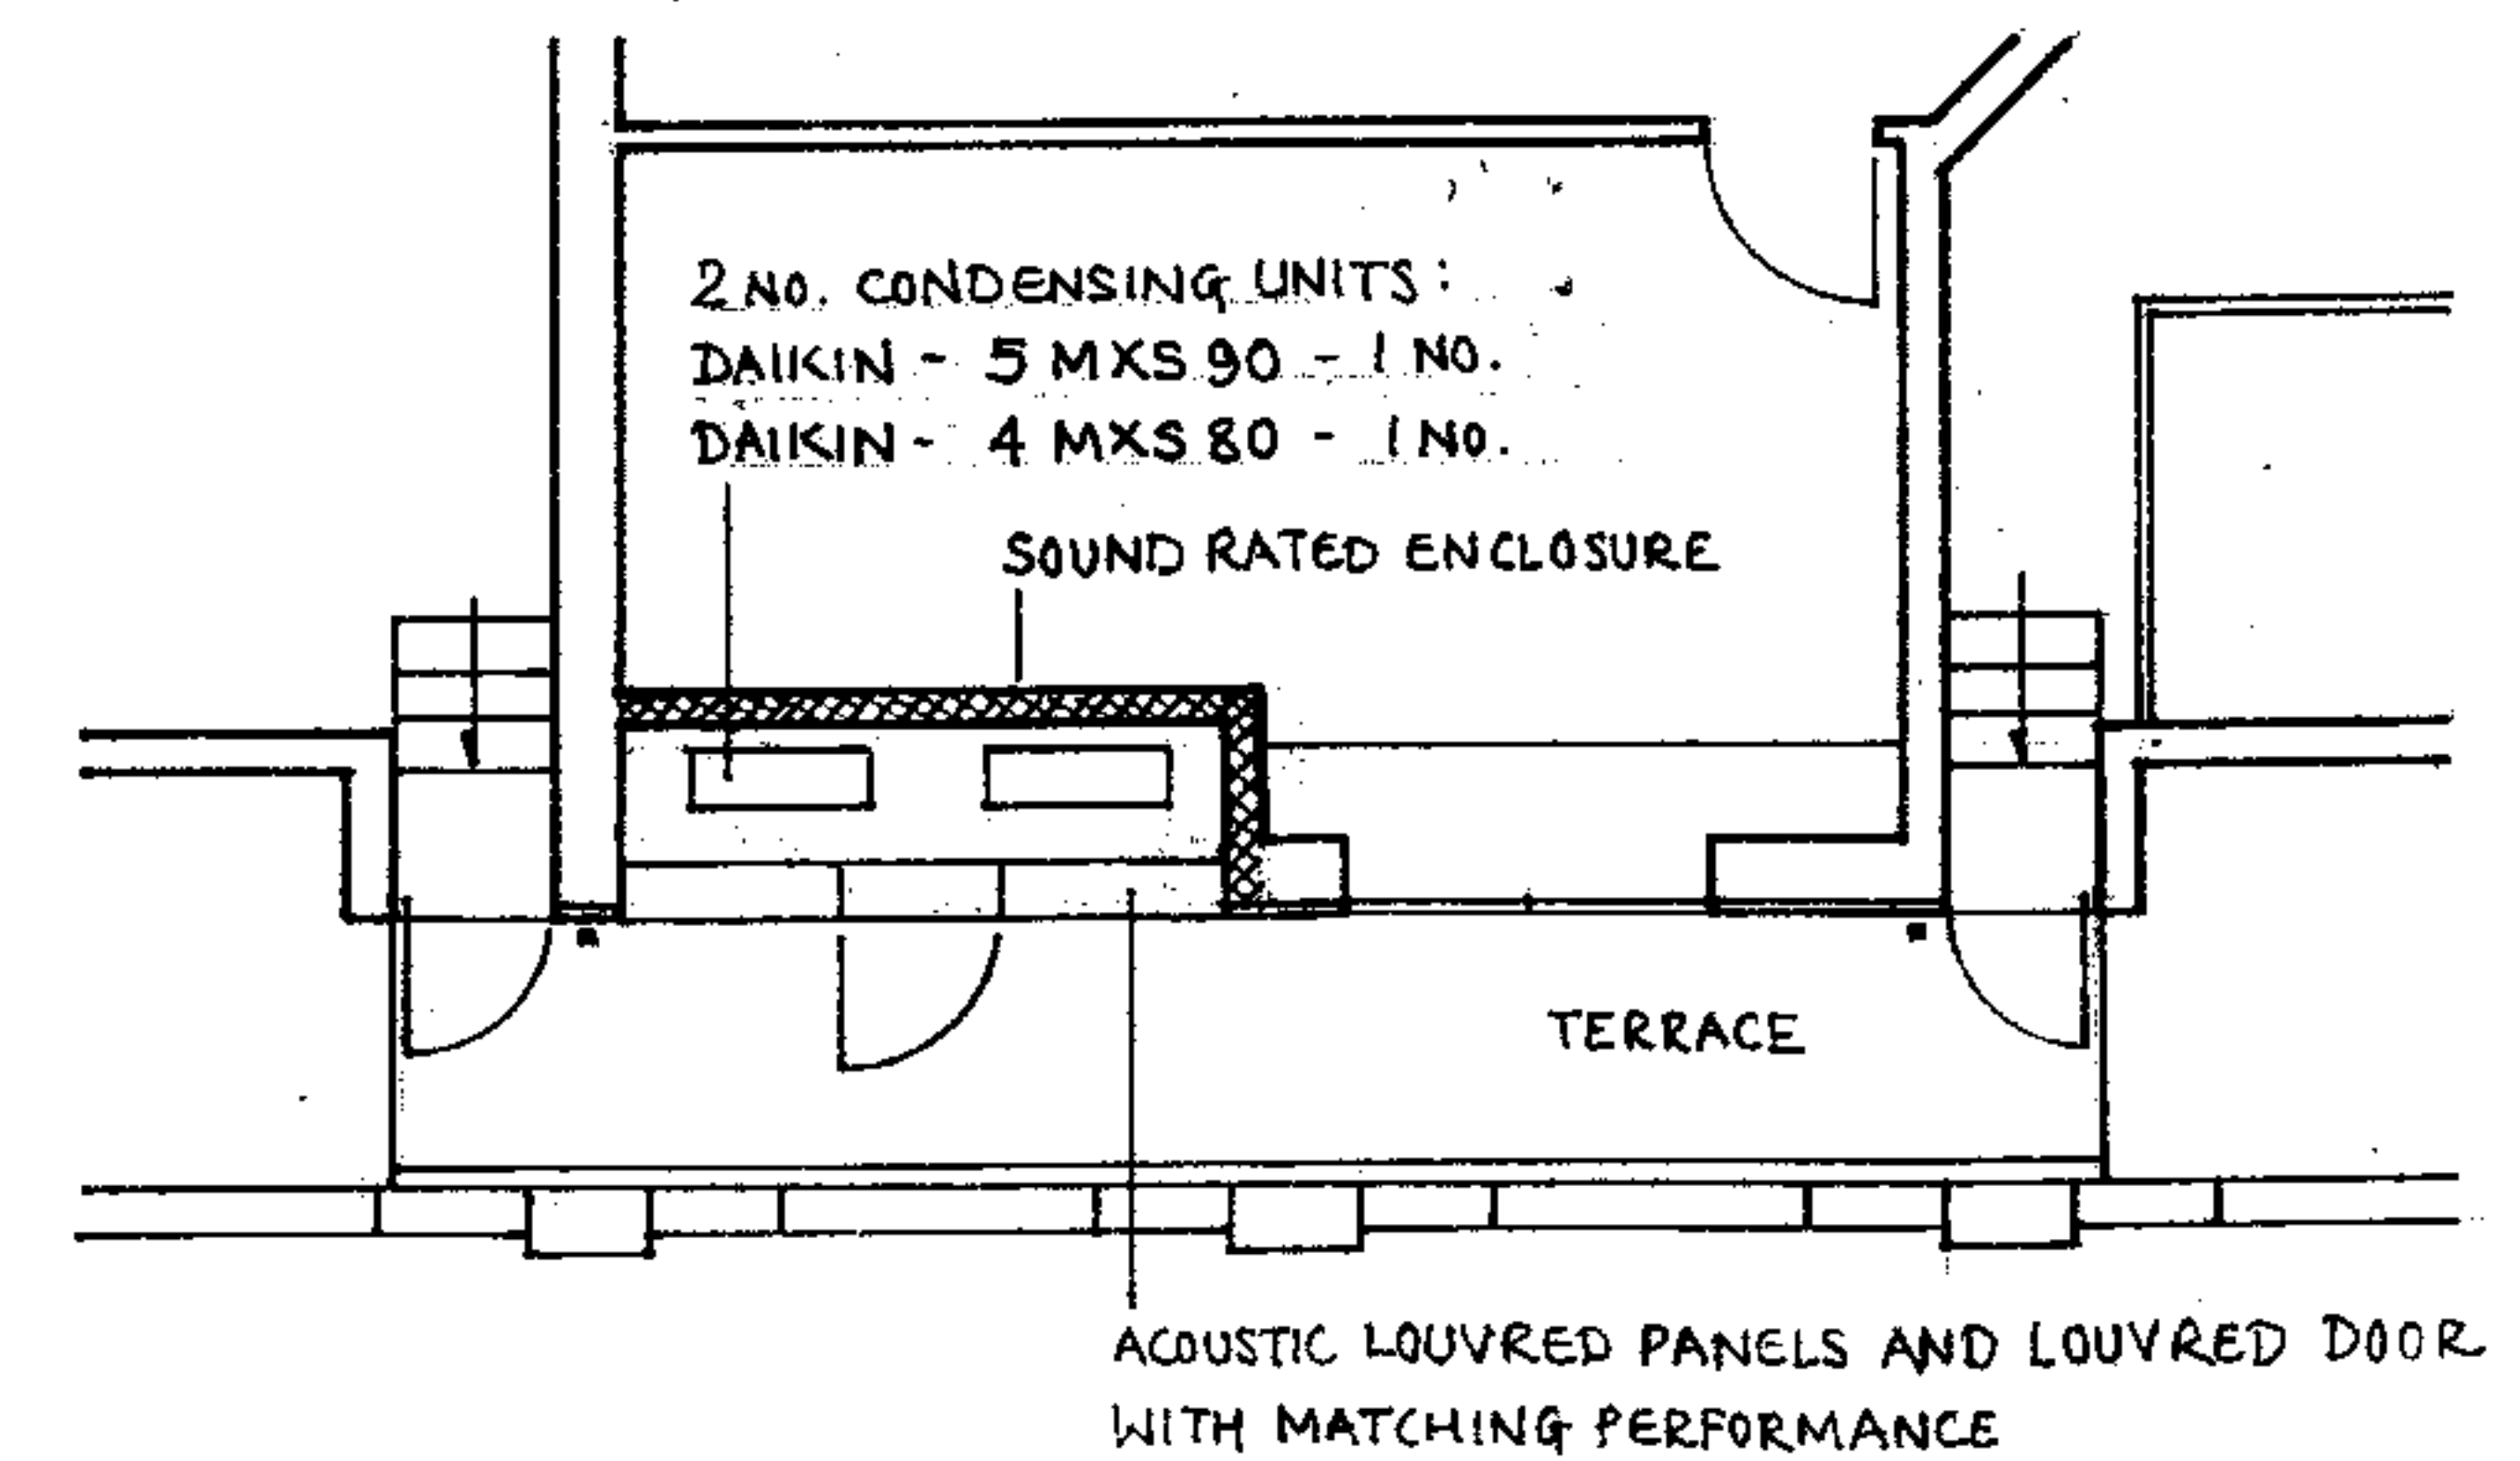

NORDOFF-ROBBINS MUSIC THERAPY 2 LISSENDEN GARDENS, LONDON NW5 NW ELEVATION AS PROPOSED		Douglas Binnie RIBA Chartered Architect 36 Woldham Road Bromley BR2 9LA Tel: 020 8460 0405 Fax: 020 8290 6613	
Drawing No NR5/3		Scale 1:100	Date AUG. 2007
Revision			

