



## Existing Part Plan Scale 1:50

## Proposed Part Plan Scale 1:50

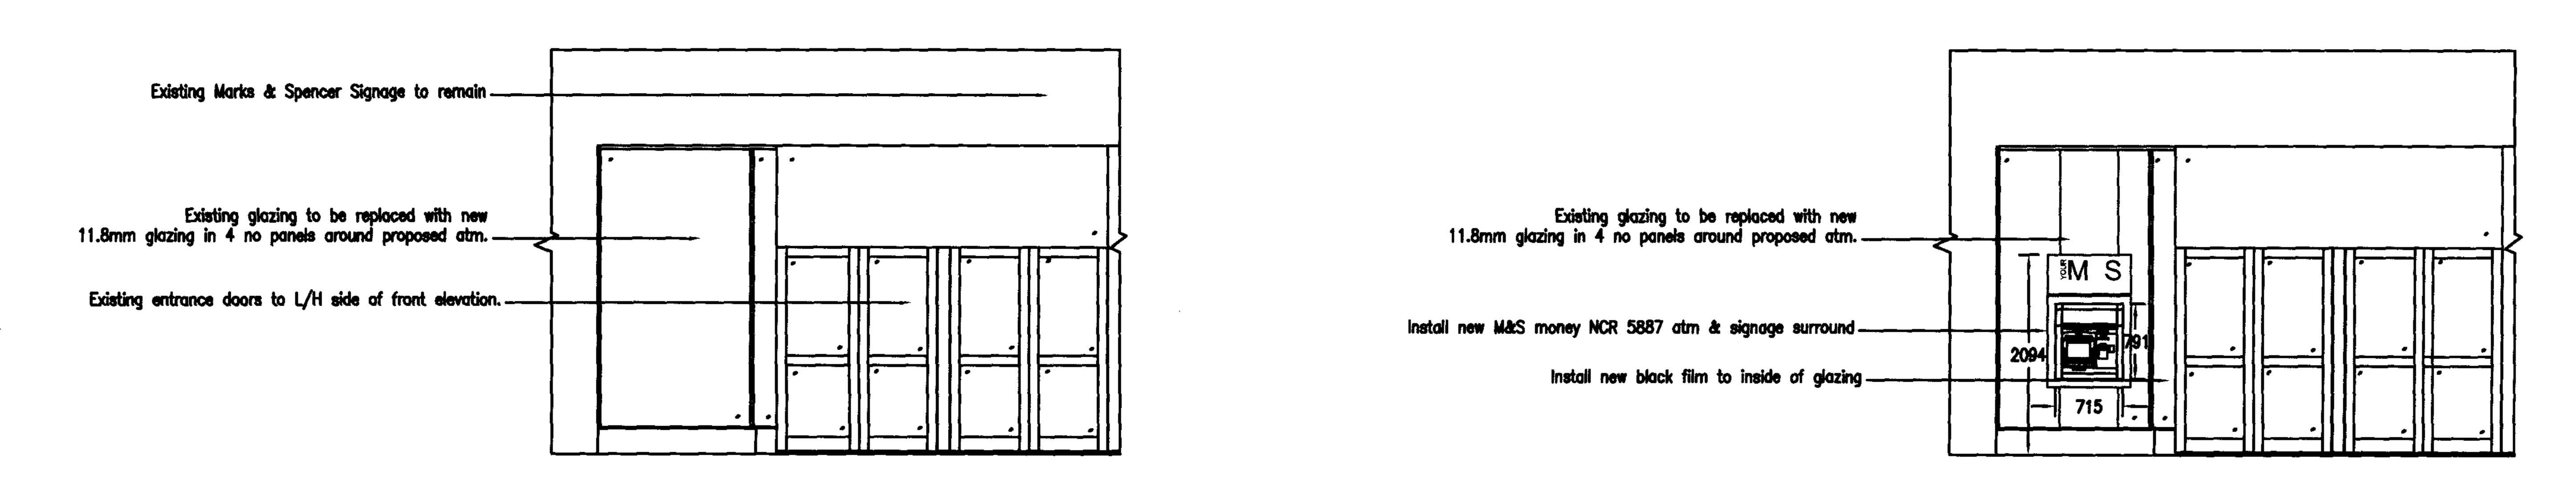

Existing Part Elevation Scale 1:50

Proposed Part Elevation Scale 1:50

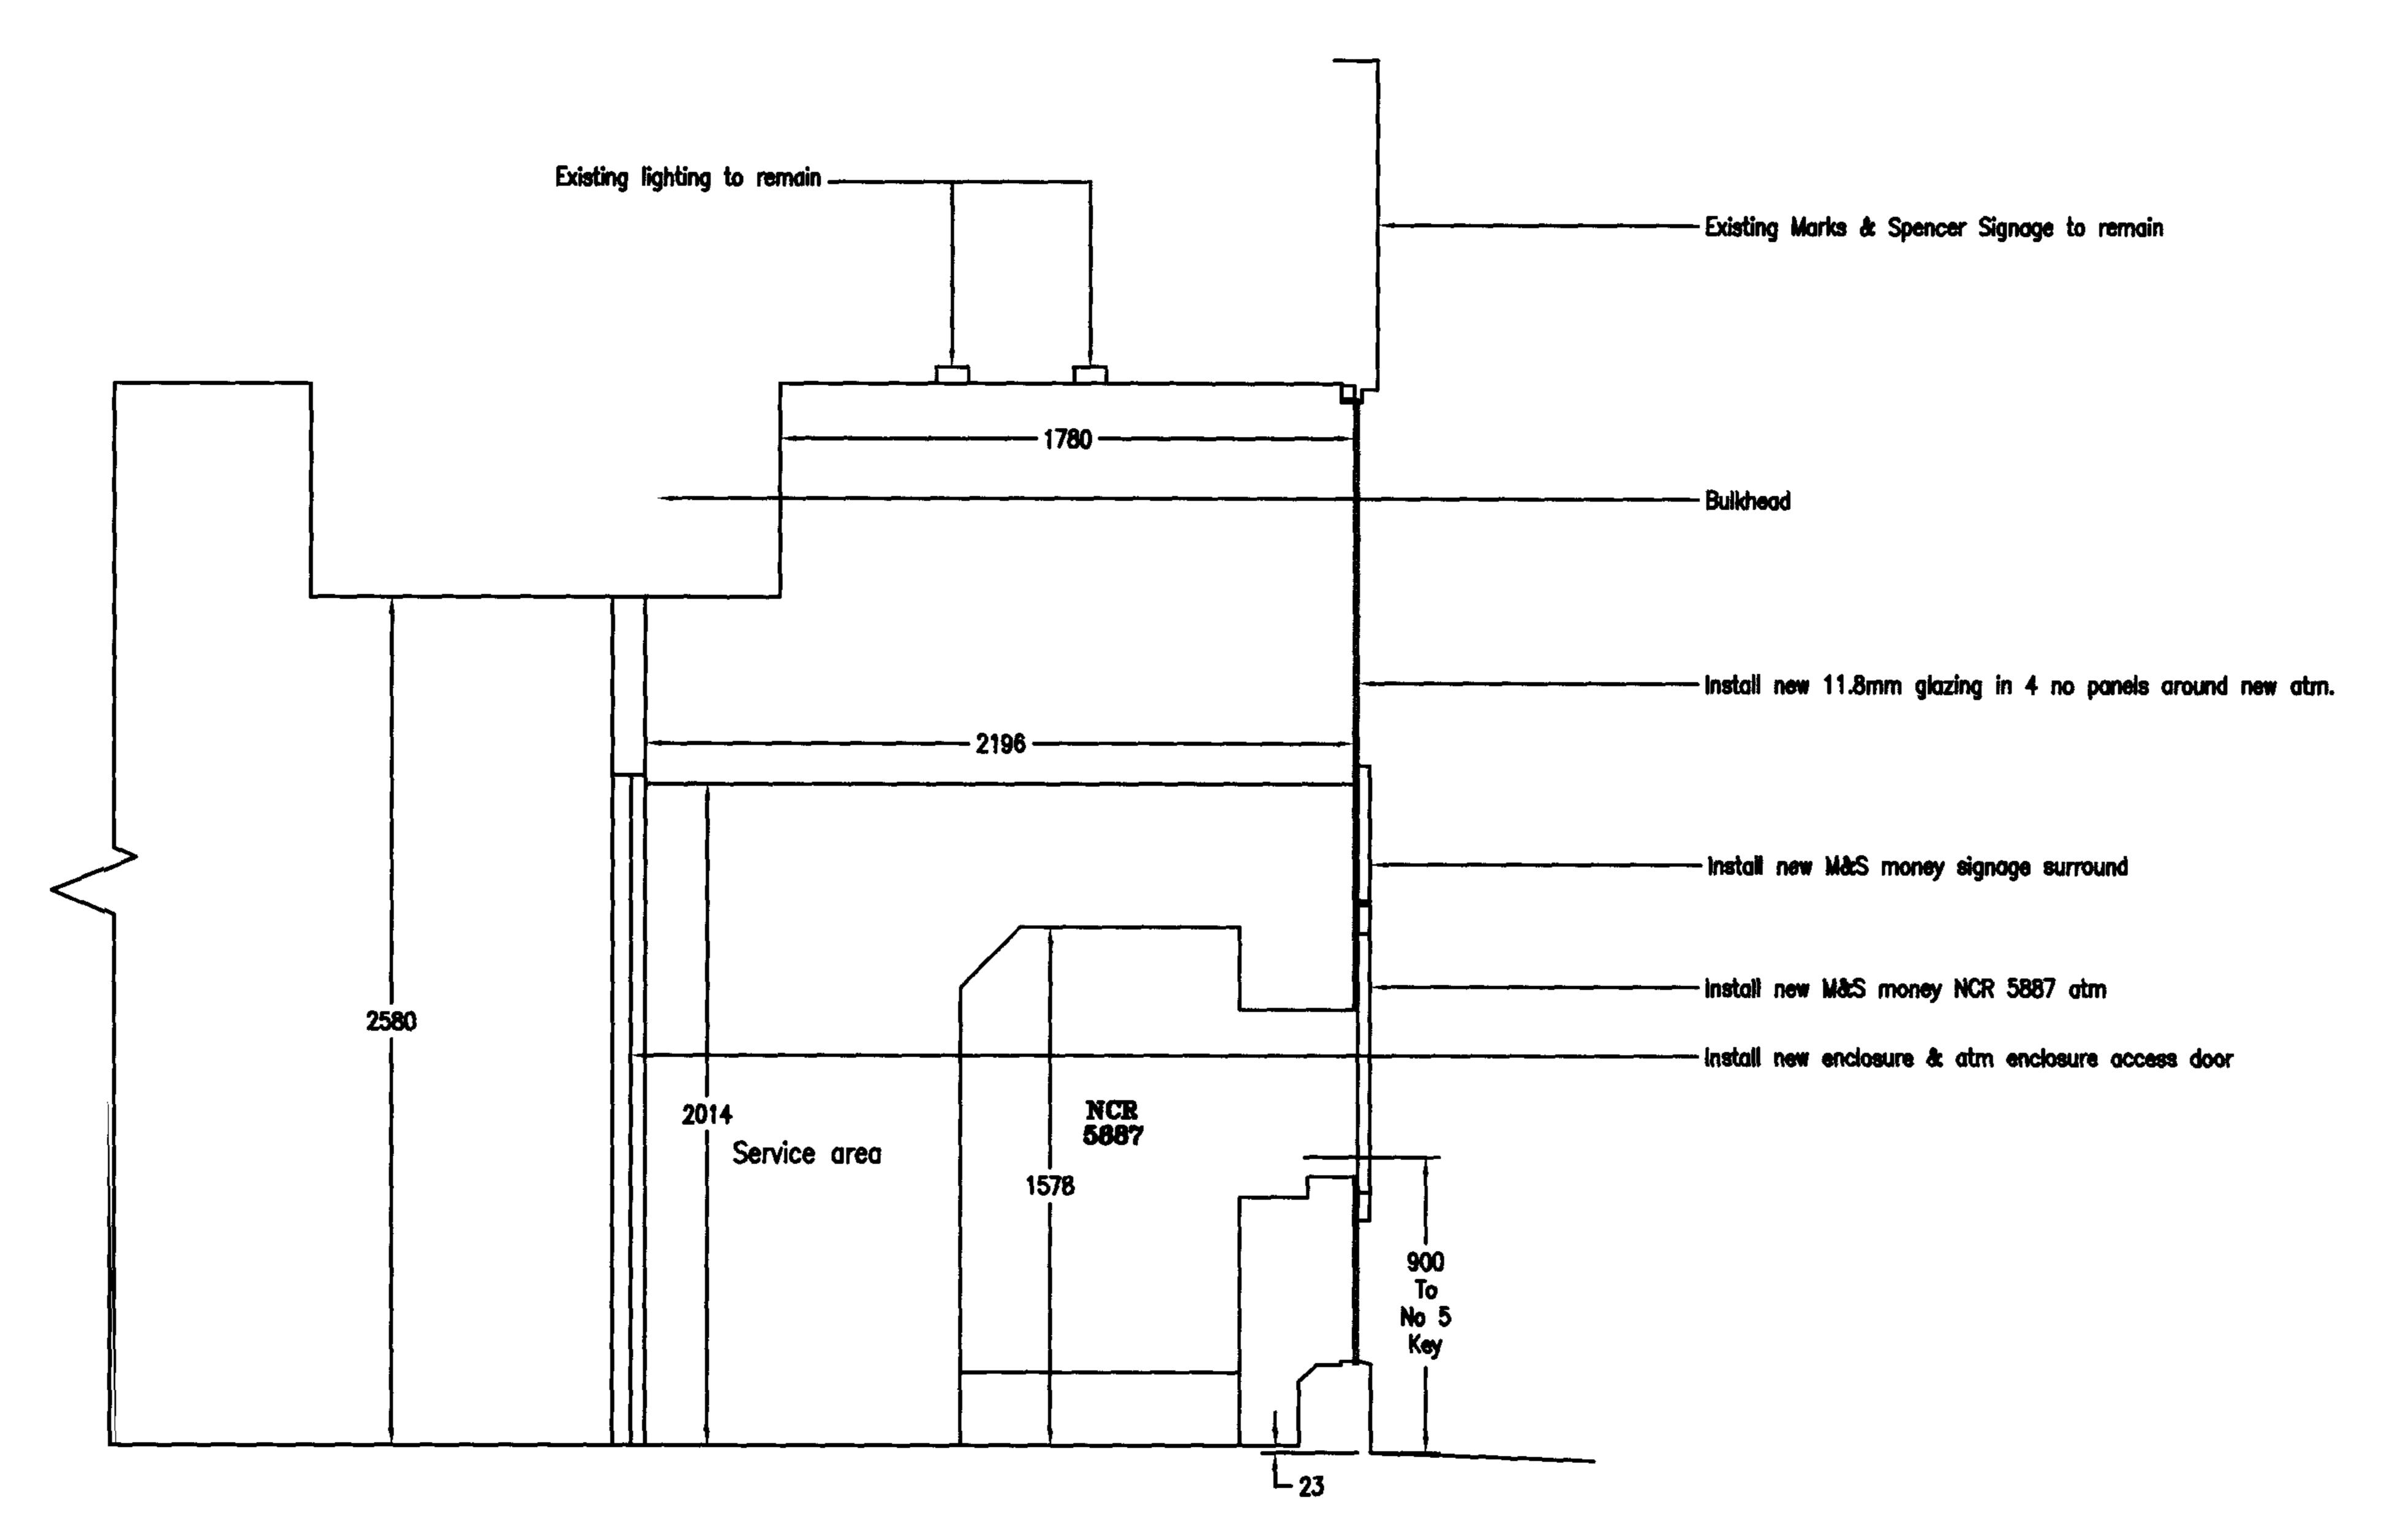

Proposed Section Through Scale 1:20

Revisions. (c) These drawings are Not to be copied or reproduced in any form without the written permission and Full consent. of Killby & Gayford Ltd. 2. This drawing does not form part of the quality assurance system if not signed. KILLBY & GAYFORD Specialist Contractors 30 Radford Way, Billericay, Essex, CM12 0DA Tel: 01277 655921 Fax: 01277 630193 E-Mail: joinery@killbygayford.co.uk CONTRACT: Futjitsu Siemens Proposed Atm Install Marks & Spencer Camden DETAIL: Existing Part Plan/Elevation Proposed Part Plan/Elevation/Section CHECKED: DATE: 11/08/07 DATE: SCALE: 1:50/1:20 REVISION DRAWING No.: 6429-24-01