
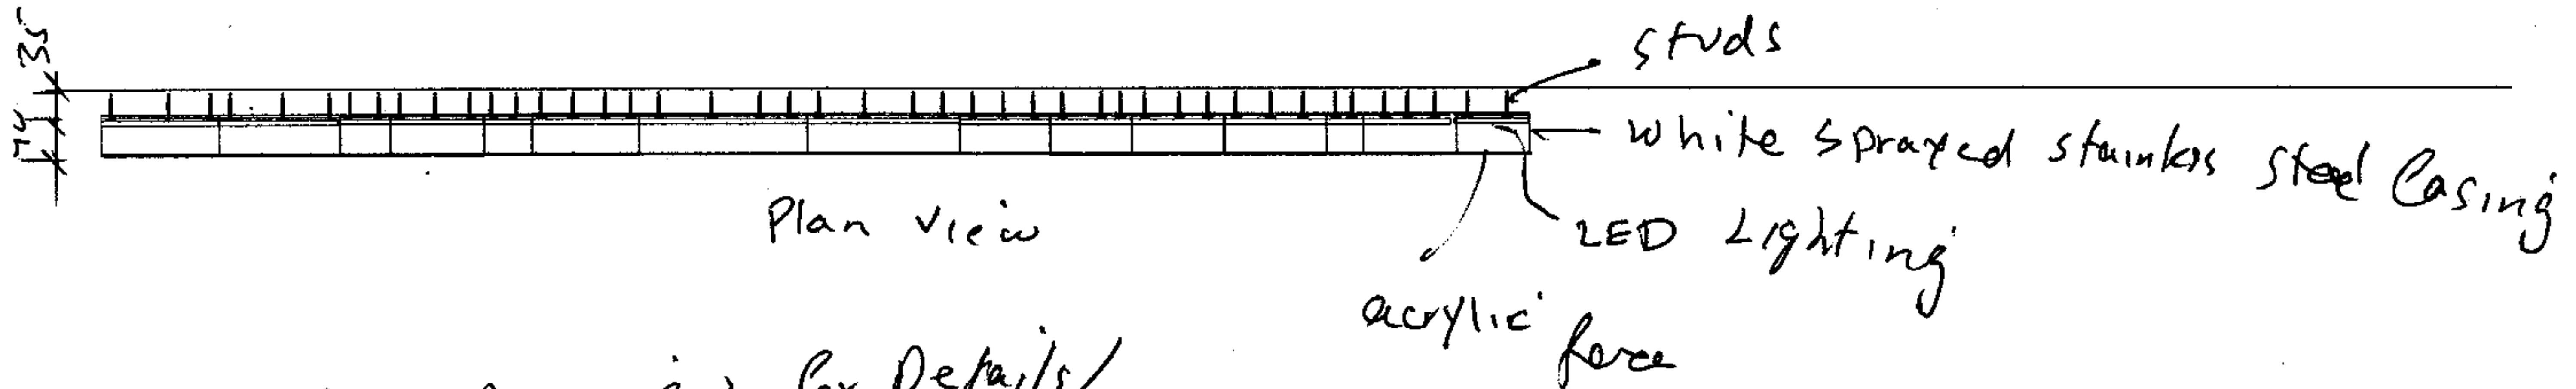


Proposed Pasca's Sign

Built up (3D) Individual letters with acrylic face, white stove enamelled stainless steel casing with LED Lighting for face illumination inside individual letters

3080 mm

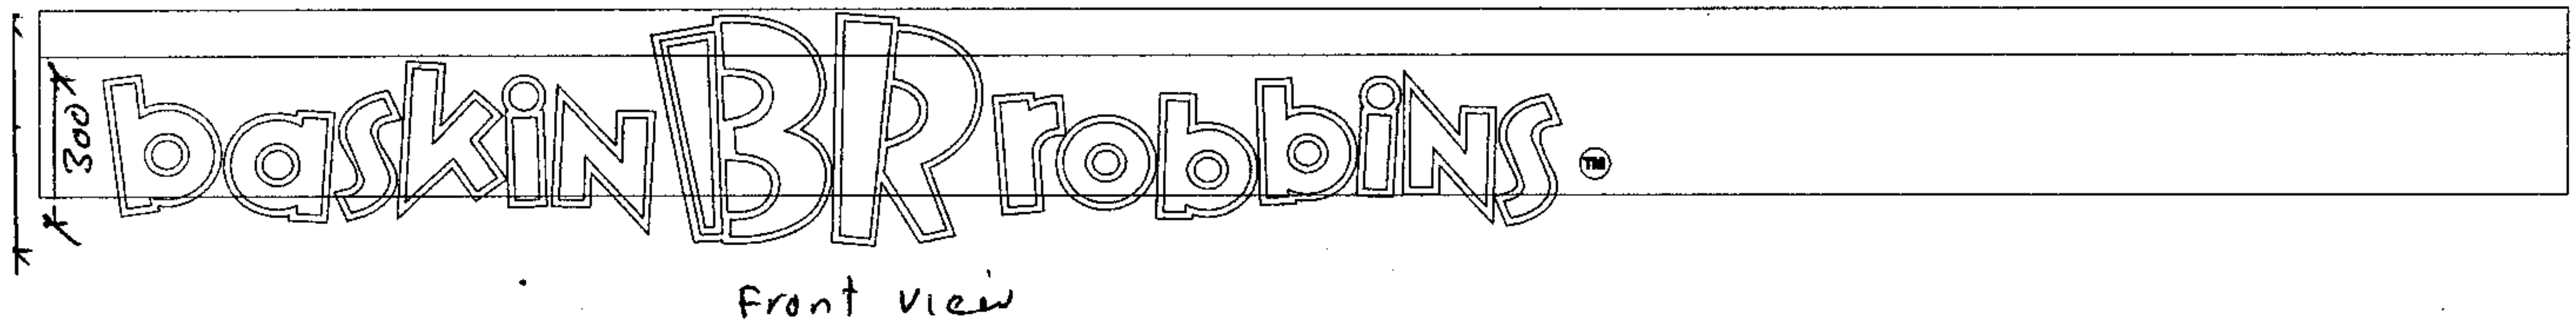


(see Drawing 2 for Details)

SIGN SOLUTION
49 MARKET PLACE
HAMPSTEAD GARDEN SUBURB
LONDON NW11 6JT
TEL 020 8458 8858


Scale 1:20

Drawing 1

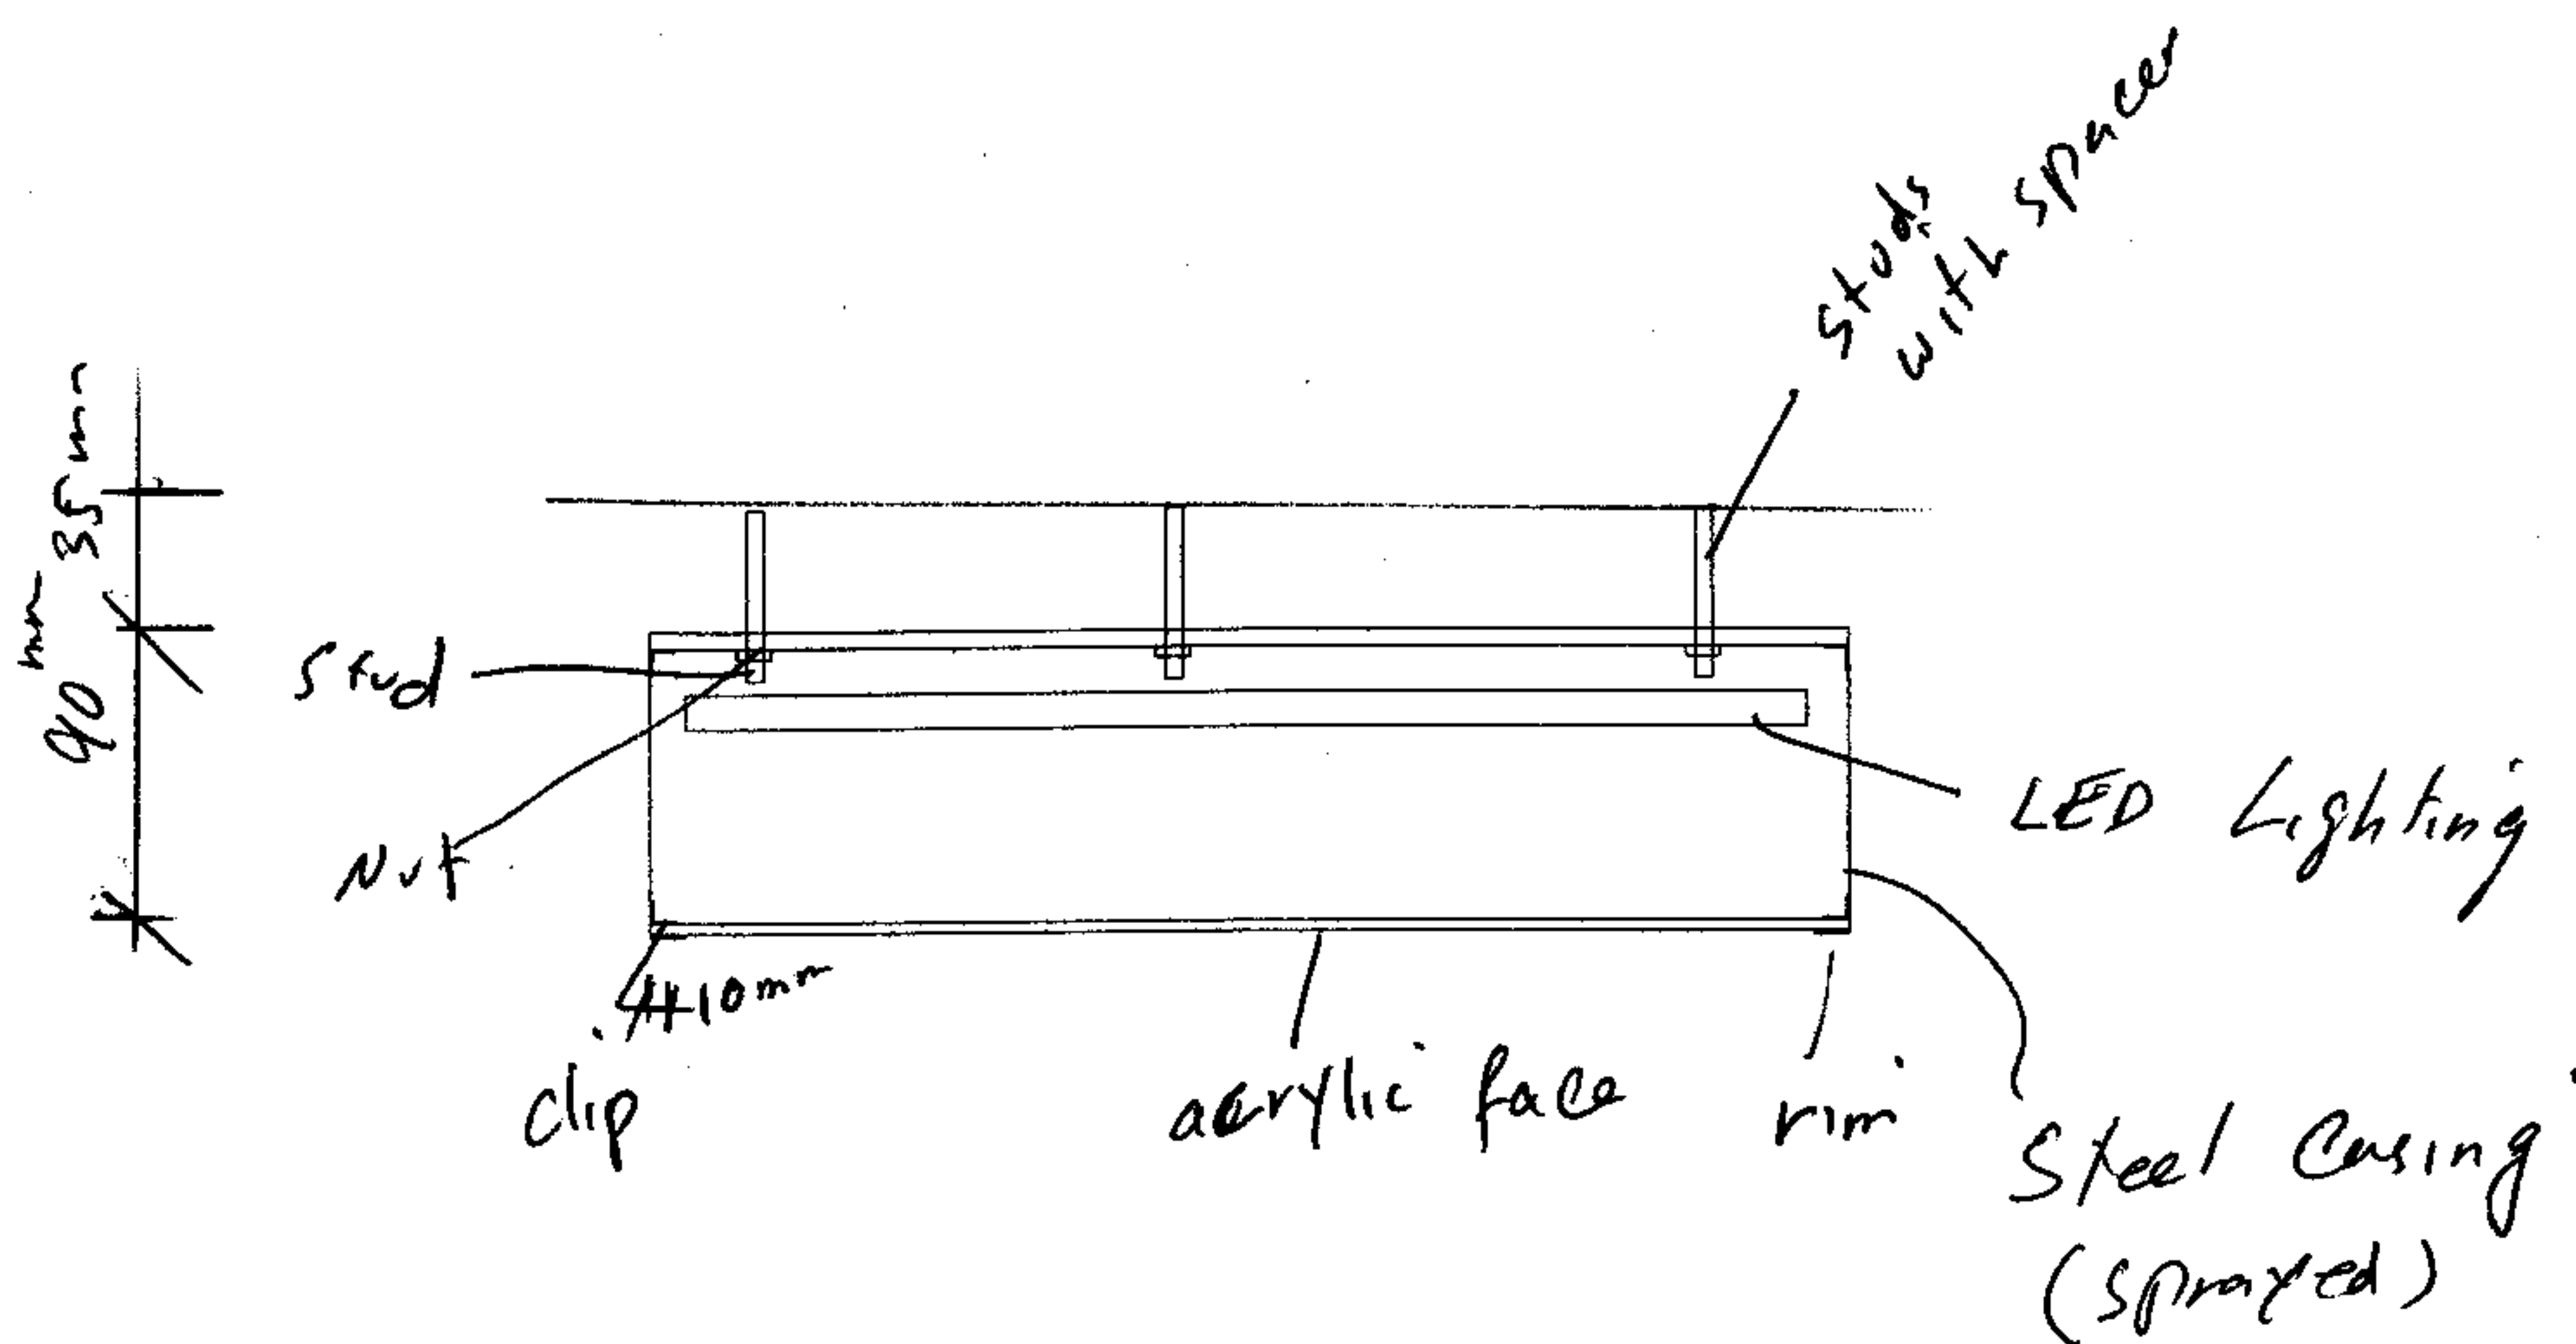

Details of letters

Proposed Projecting Sign

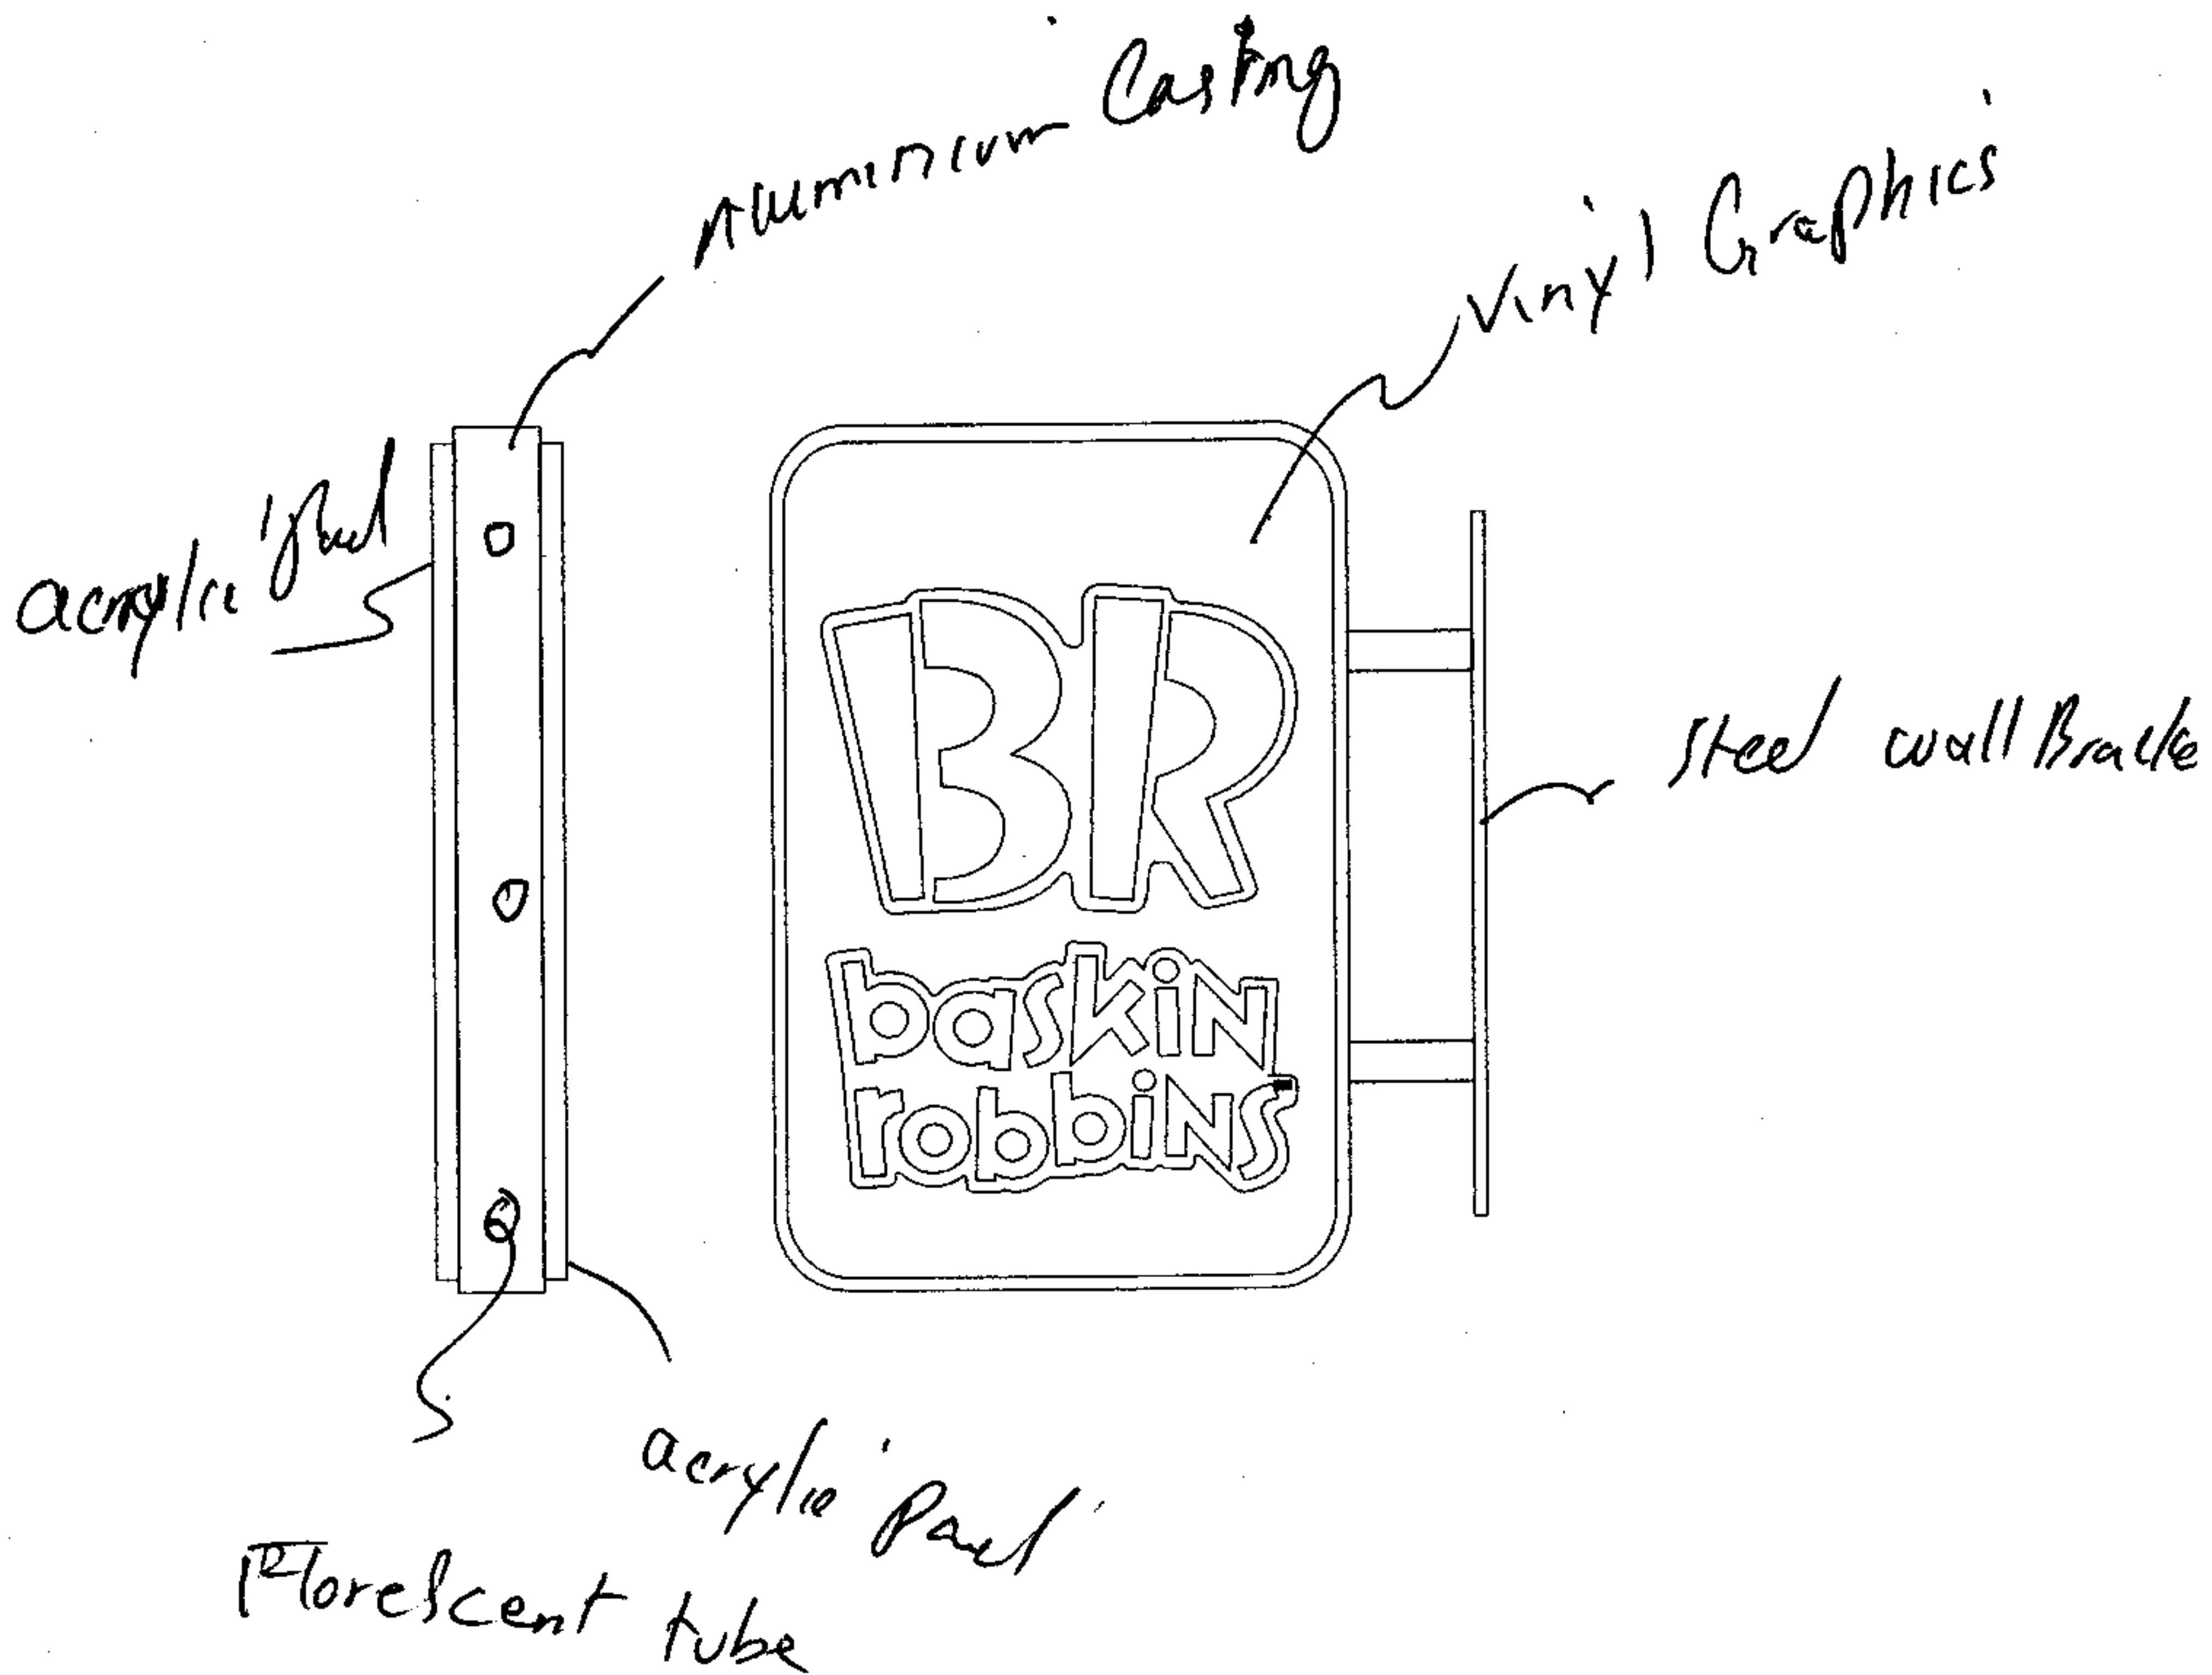

SIGN SOLUTION
49 MARKET PLACE
HAMPSTEAD GARDEN SUBURB
LONDON NW11 6JT
TEL 020 8458 8858

Scale 1:10

Drawing ③