


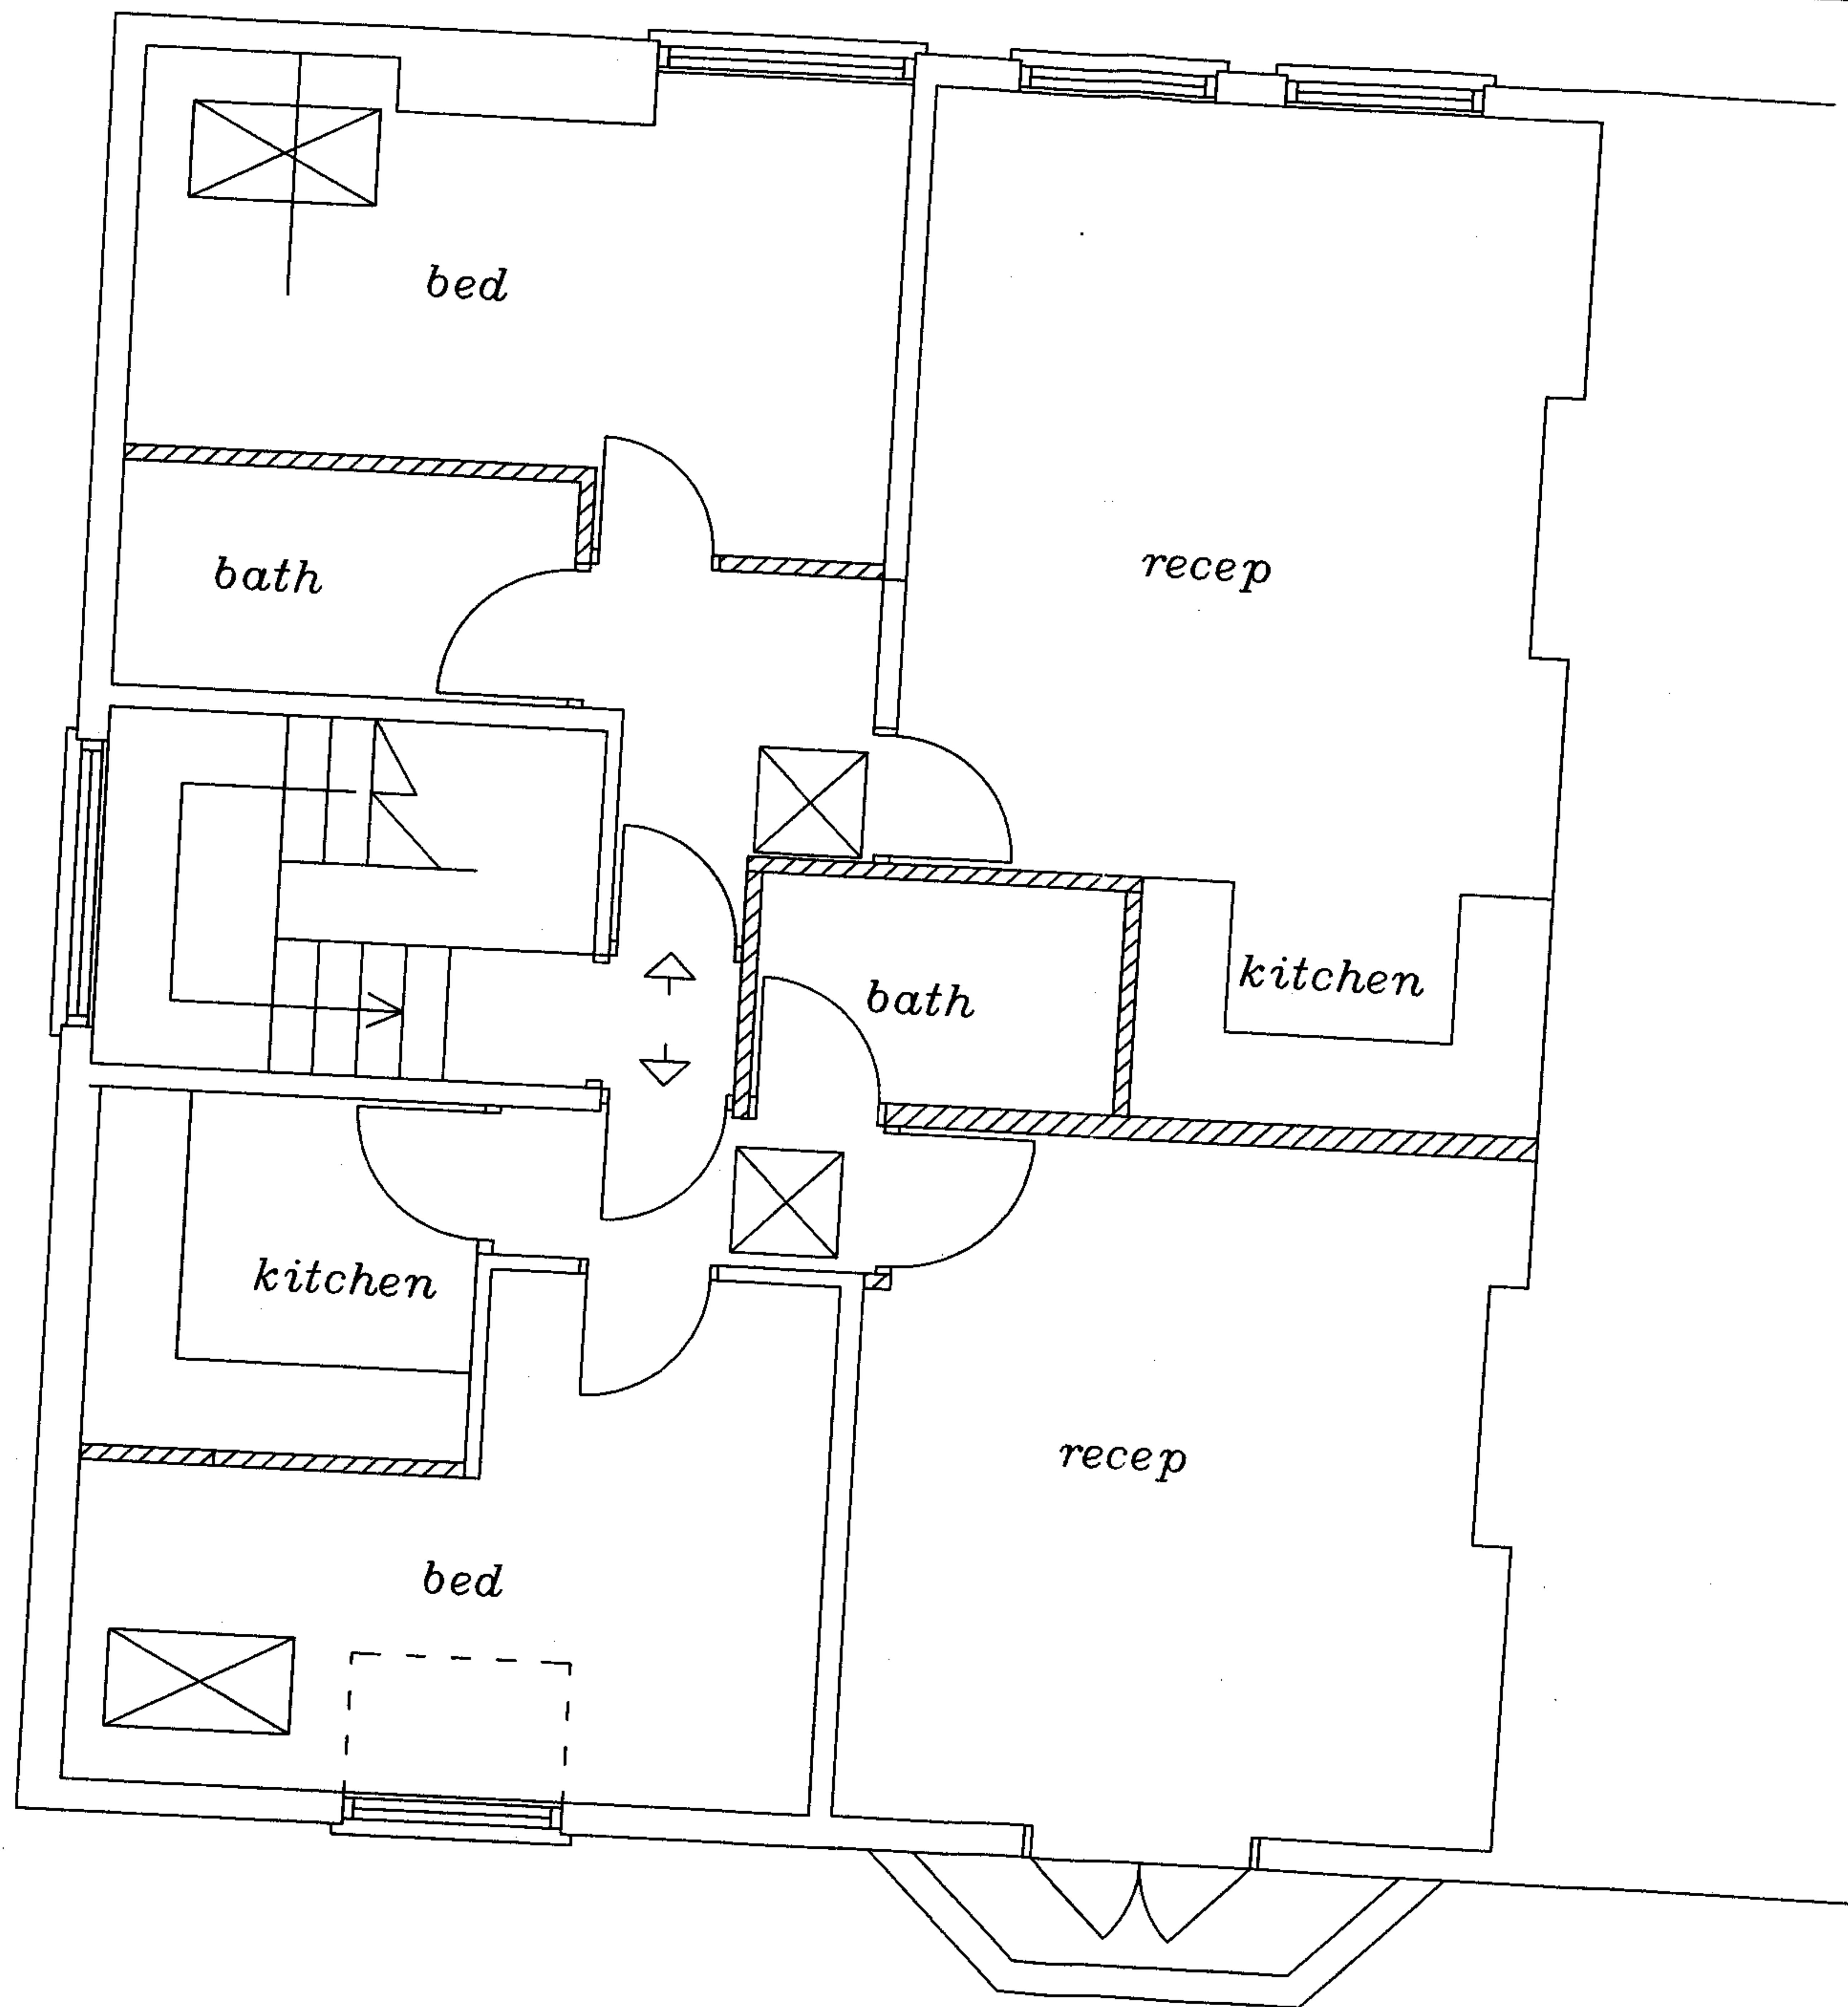

job
232 FINCHLEY
RD NW3

dwg
proposed layout
2nd floor flat

job no
1898

dwg no
A1

1:50 Sept 2007.

A

W.A.
S hersby