


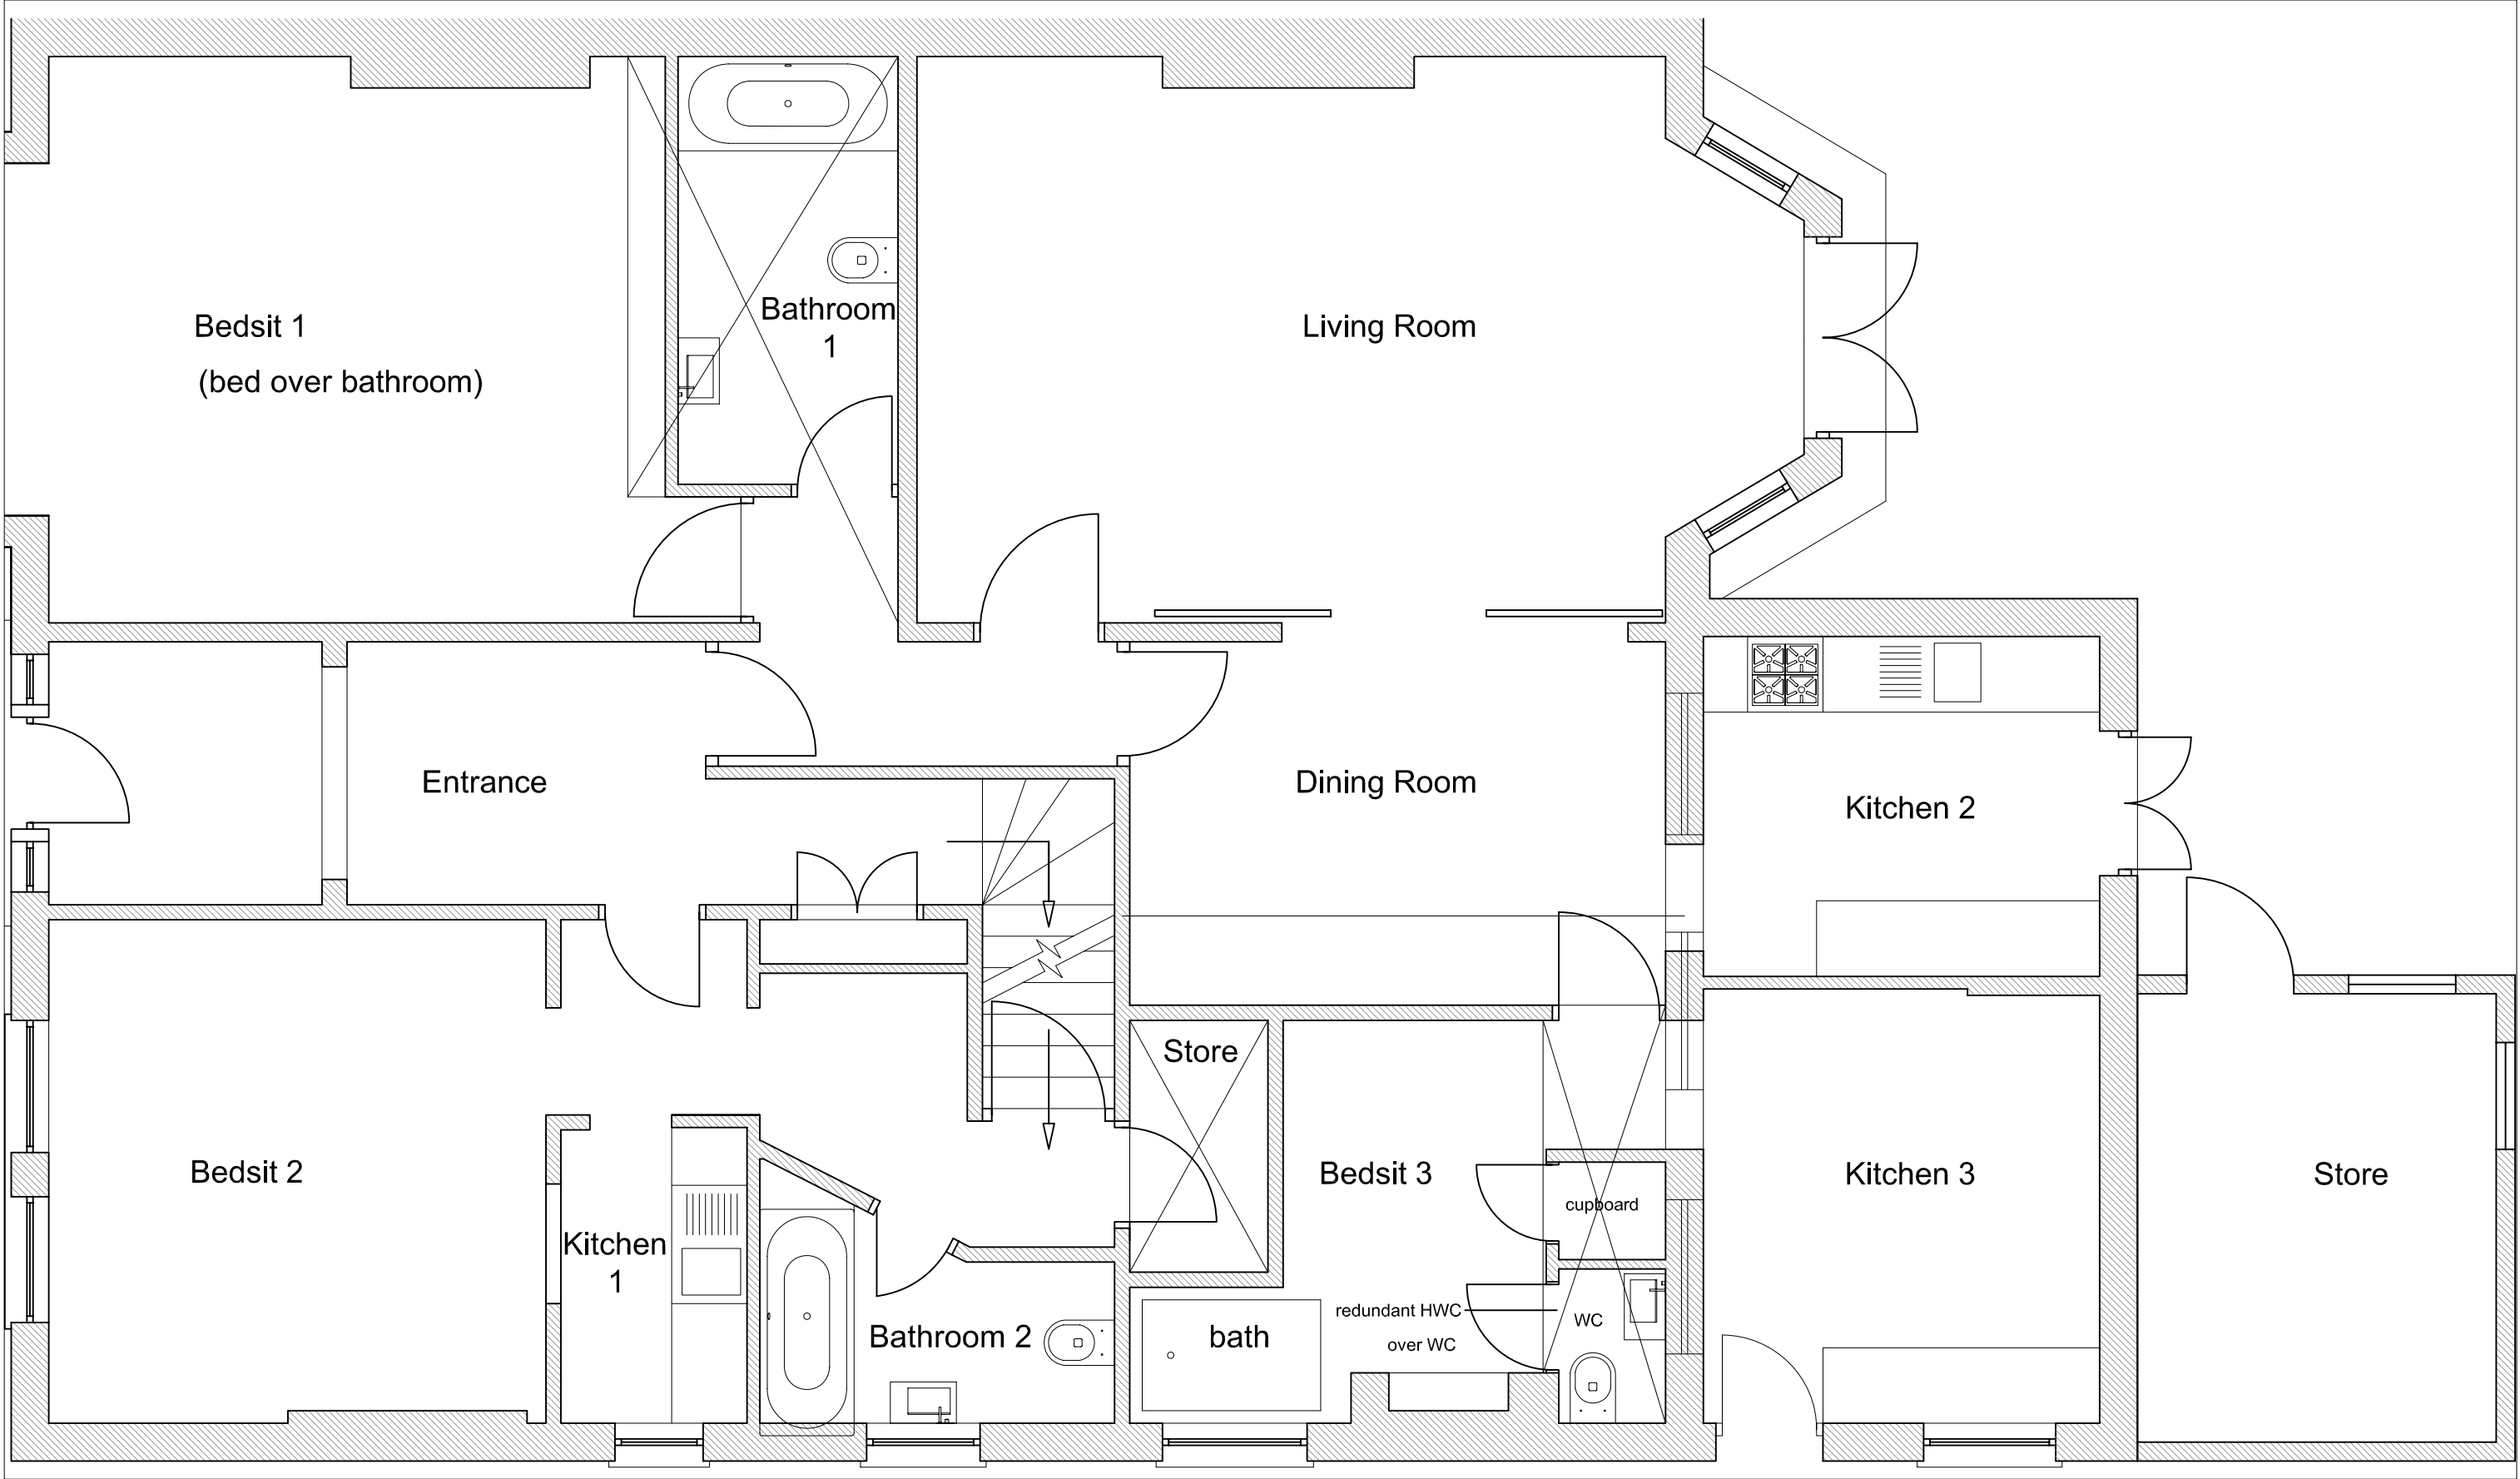

Revision	Date	By	Amendments	Project			
				42 Compayne Gardens			