


This drawing is not to be scaled
Verify all dimensions on site


Note

1. Slab holes shown are clear openings. Steel beams & timber joists to be set back by 25mm.
2. Top of steel beams to be 120mm below FFL shown.

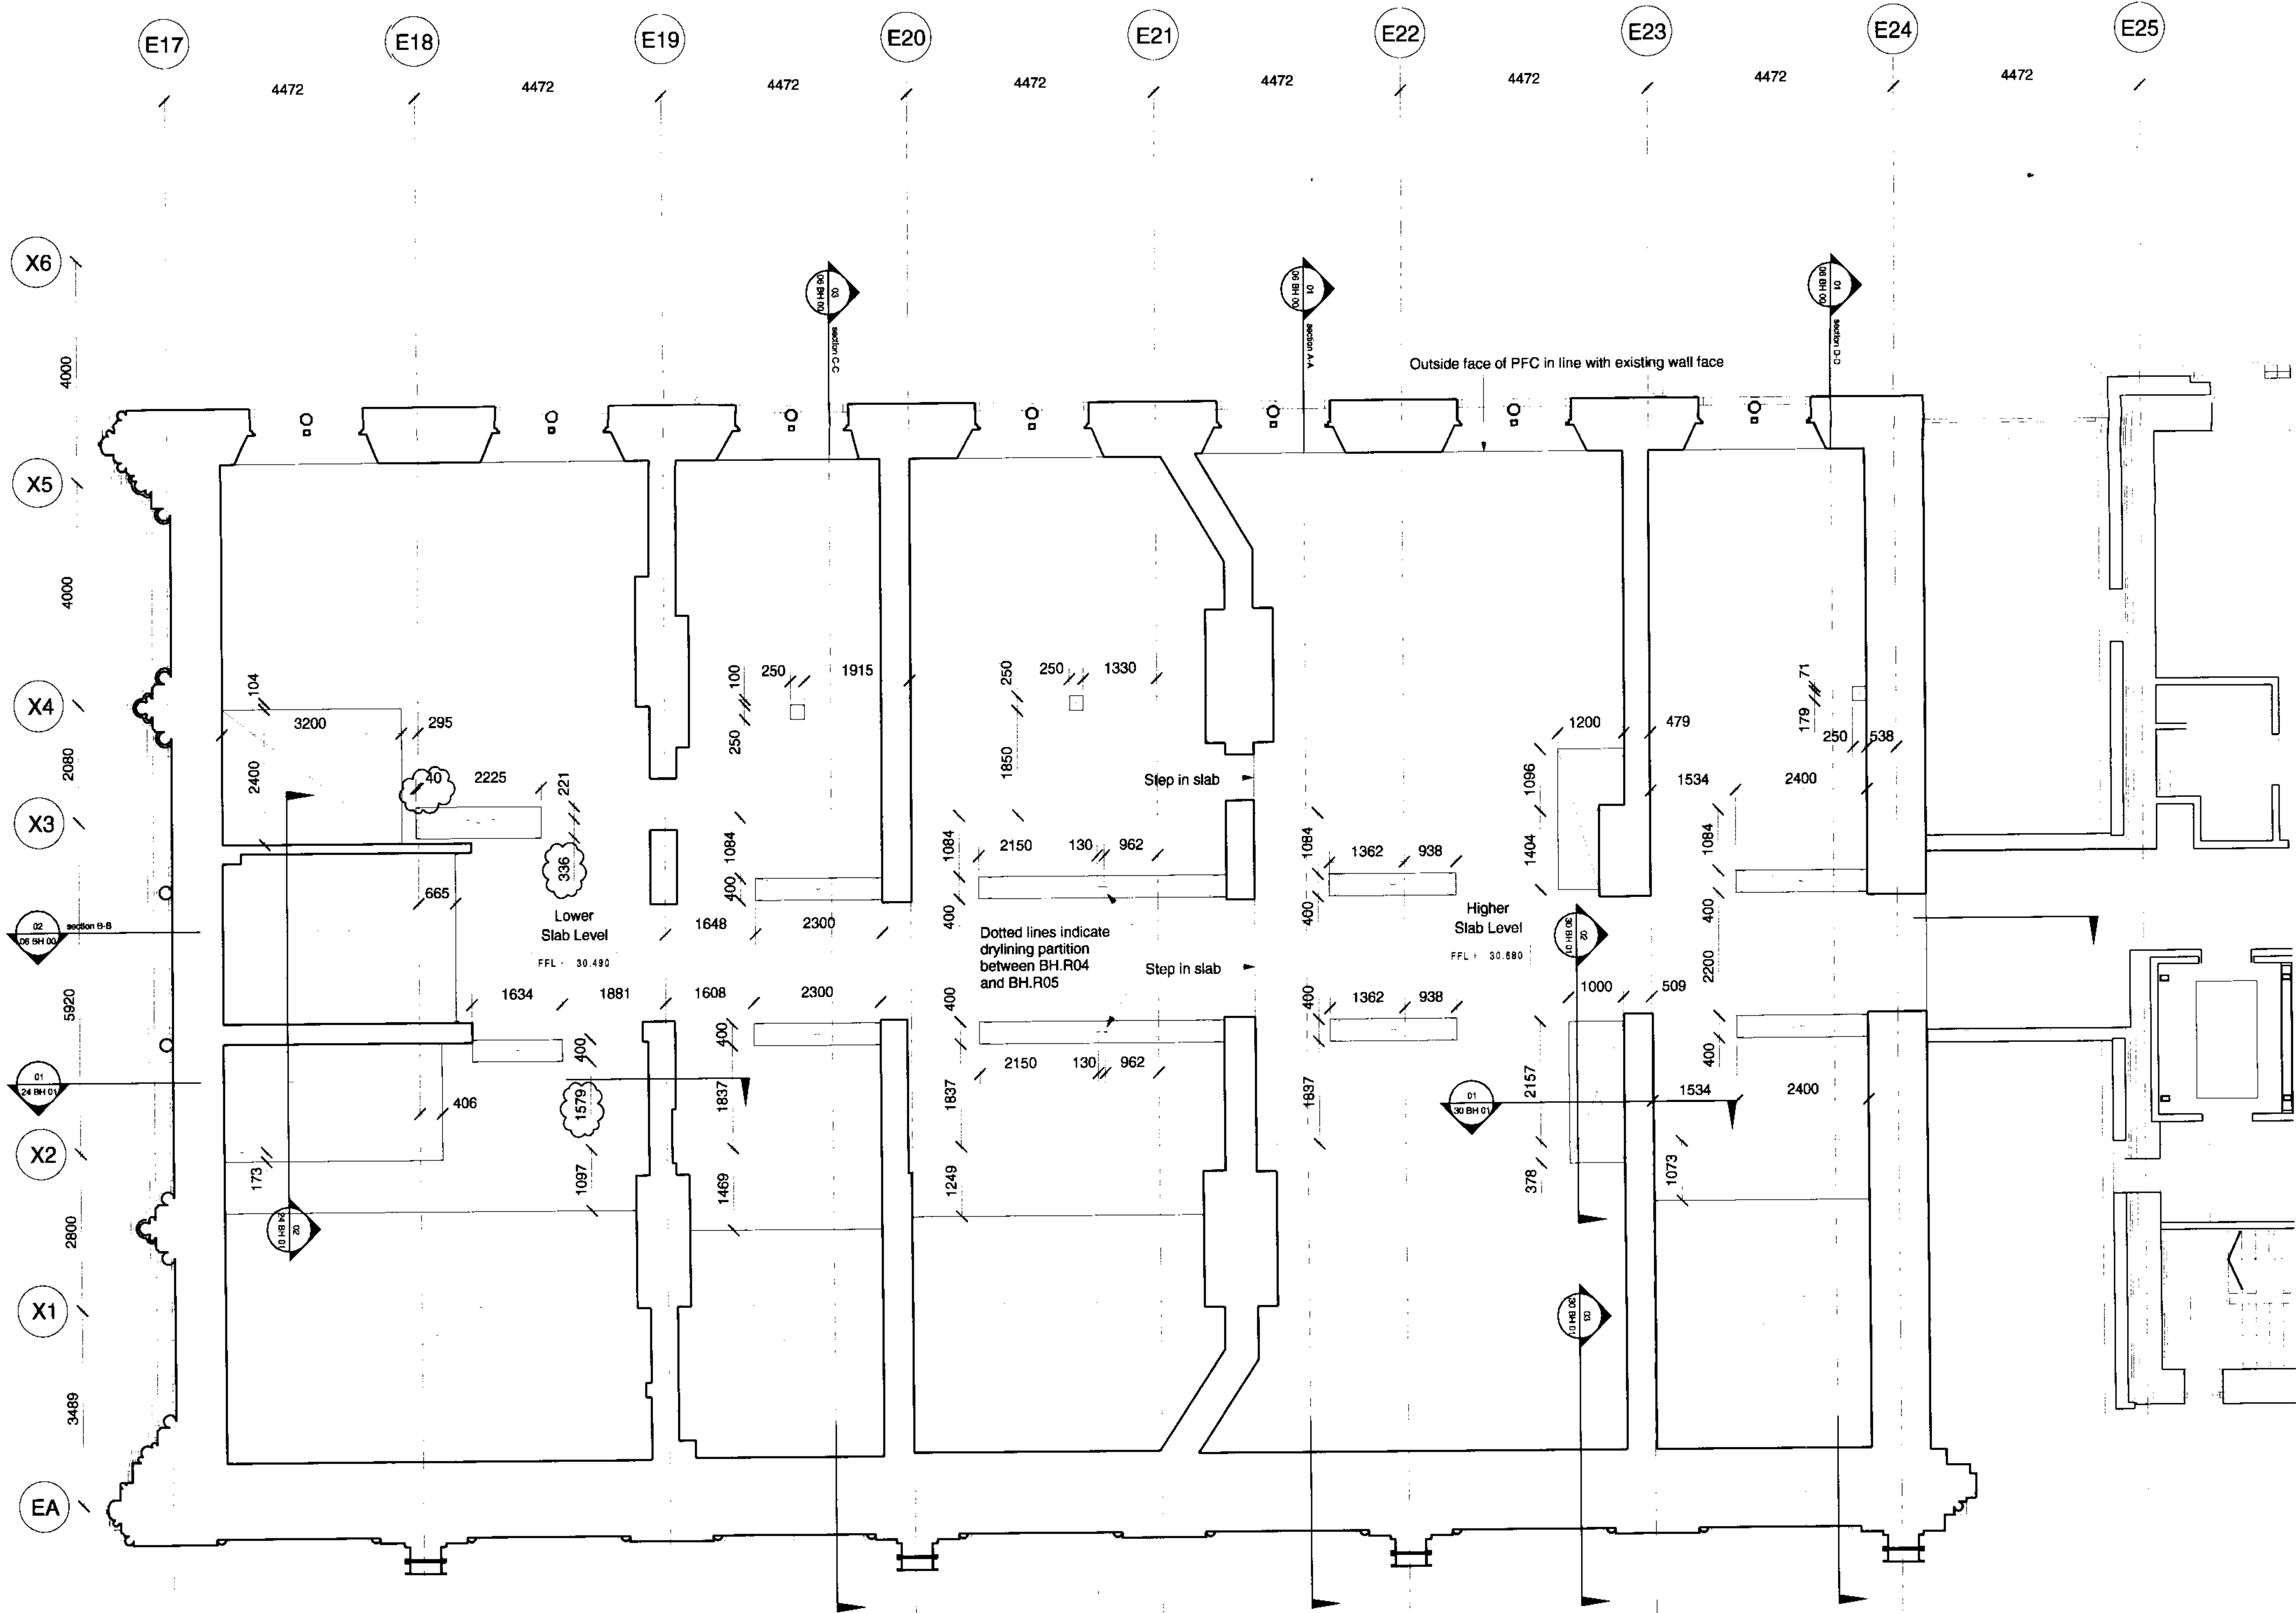

- | | | |
|---|---|----------|
| B | DIMENSIONS REVISED TO ACCOMMODATE STRUCTURAL BEAMS | 15.06.07 |
| A | REVISED AS NOTED; DIMENSIONS REVISED TO SHOW CLEAR OPENINGS IN SLAB | 08.06.07 |
| - | CONSTRUCTION ISSUE | 23.05.07 |

Rev	Amendment	Date
Key Plan		

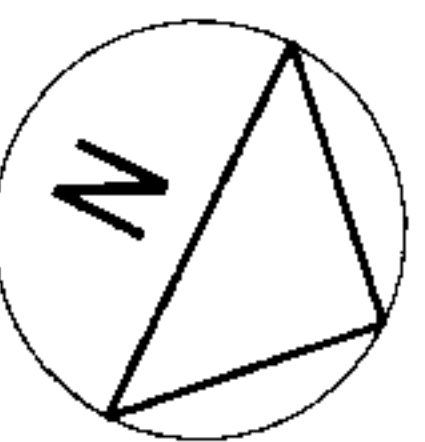

FOR CONSTRUCTION

Client
Manhattan Lofts Corporation Limited

Project
St Pancras Chambers

Title
**Barlow House
Mezzanine Level
Slab Edge Setting-Out**

Drawn By	Checked By	Scale	Date
DC	MZ	1:100 @ A2	23.05.07
Drawing No			Revision
10166 A 23 BH 01			B

RHWL Architects
and
RICHARD GRIFFITHS ARCHITECTS
77 Endell Street London WC2H 9DZ
tel +44 (0)20 7379 7900 fax +44 (0)20 7836 4881
email london@rhw.com www.rhw.com

RHWL Architects, RHWL Interiors and Arts team are all part of Renton Howard Wood Level LLP, a limited liability Partnership Registered in England no. OC307665. Registered Office 77 Endell Street, London WC2H 9DZ, England.