


BELSIZE ROAD, LONDON



1. Signage Issues - Light dispersal considerations for flats above. Gantry sign in corner next to round about. Signage for ramps.
2. DDA Issues - Ramps being installed for access.
3. Parking Issues - No parking.
4. Visibility Issues - Good visibility - on a corner plot. Obscured slightly by trees.
5. Planning Issues - No issues foreseen. Not listed or in a conservation area.

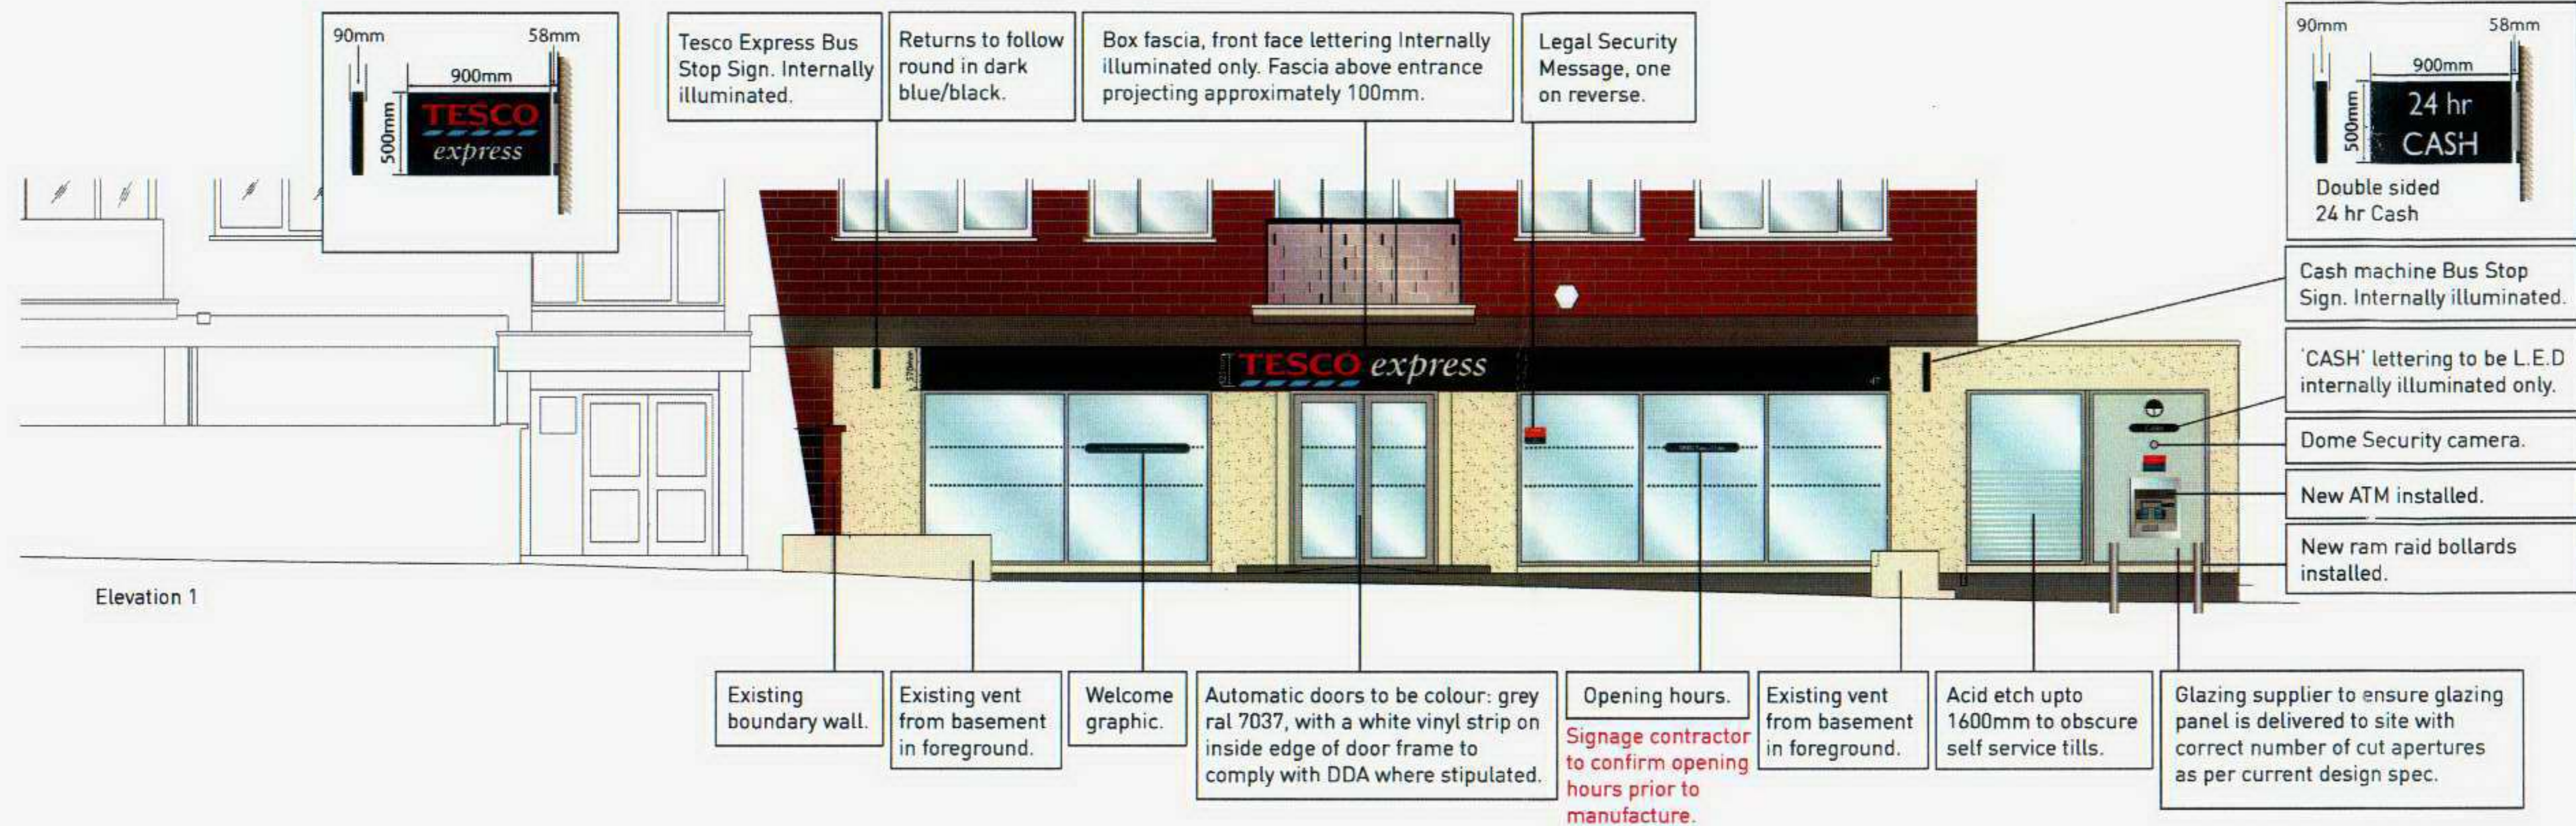

THIS VISUAL IS FOR REPRESENTATION PURPOSE ONLY AND REPRODUCTION OR REFORMATING MAY ALTER THE SCALE. ALL DIMENSIONS TO BE CONFIRMED ON SITE PRIOR TO MANUFACTURE. DO NOT ARTWORK FROM THIS DRAWING. OPENING HOURS TO BE CONFIRMED PRIOR TO MANUFACTURE AS DESIGN SUBJECT TO CHANGE.

| REV. | AMENDMENTS  | DATE     | REV. | AMENDMENTS | DATE | DRAWING NO.    | PROJECT:                              |
|------|---|----------|------|------------|------|----------------|---------------------------------------|
| A    | Coloured Elevation produced.  | 02/02/07 |      |            |      | BELESELE1F     | BELSIZE ROAD LONDON                   |
| B    | Changed fascias on front/side elevation. Added open lozenge to side glazing.  | 14/02/07 |      |            |      | PHASE          |                                       |
| C    | New elevation recieved from architect. Door to ATM room added.  | 27/02/07 |      |            |      | ISSUE F        |                                       |
| D    | Changed ATM to silver. Extended fascia and added door number. Received new elevation from architect with vent units added to other elevations. Architect advised vents will need to be modified due to new extension. | 13/03/07 |      |            |      | SYSTEM ID. No. |                                       |
| E    | New elevation recieved from architect. Glazed extension removed.  | 25/04/07 |      |            |      | SCALE          | DESCRIPTION:                          |
| F    | Vinyl adjusted to match new retail layout. Returns added to fascia due to center fascia projecting approximately 100mm.   | 09/05/07 |      |            |      | DATE           | PROPOSED ELEVATION PREPARED FOR TESCO |
|      |   |          |      |            |      | 1:100 @A3      |                                       |
|      |   |          |      |            |      | 09/05/07       |                                       |
|      |   |          |      |            |      | DRAWN PLAN-it  |                                       |

Approved by

Tesco Design Manager

Elevation approved 09/05/07

TESCO express

TESCO STORES LIMITED

EXPRESS GROUP

P.O. BOX 400, CIRRUS BUILDING, SHIRE PARK



WELWYN GARDEN CITY, HERTS. AL7 1AB

TELEPHONE : 01707 395150

THE COPYRIGHT AND ALL OTHER RIGHTS IN AND RELATING TO THIS PUBLICATION BELONG TO AND ARE THE SOLE PROPERTY OF TESCO STORES LIMITED. ALL RIGHTS ARE RESERVED. NEITHER THE WHOLE NOR ANY PART OF THIS PUBLICATION MAY BE REPRODUCED OR TRANSMITTED IN ANY FORM OR BY ANY ELECTRONIC OR MECHANICAL MEANS INCLUDING PHOTOCOPYING AND RECORDING OR FROM ANY RETRIEVAL SYSTEM WITHOUT THE PRIOR WRITTEN LICENCE FROM THE OWNER.

© 1997 TESCO STORES LIMITED

BELSIZE ROAD, LONDON

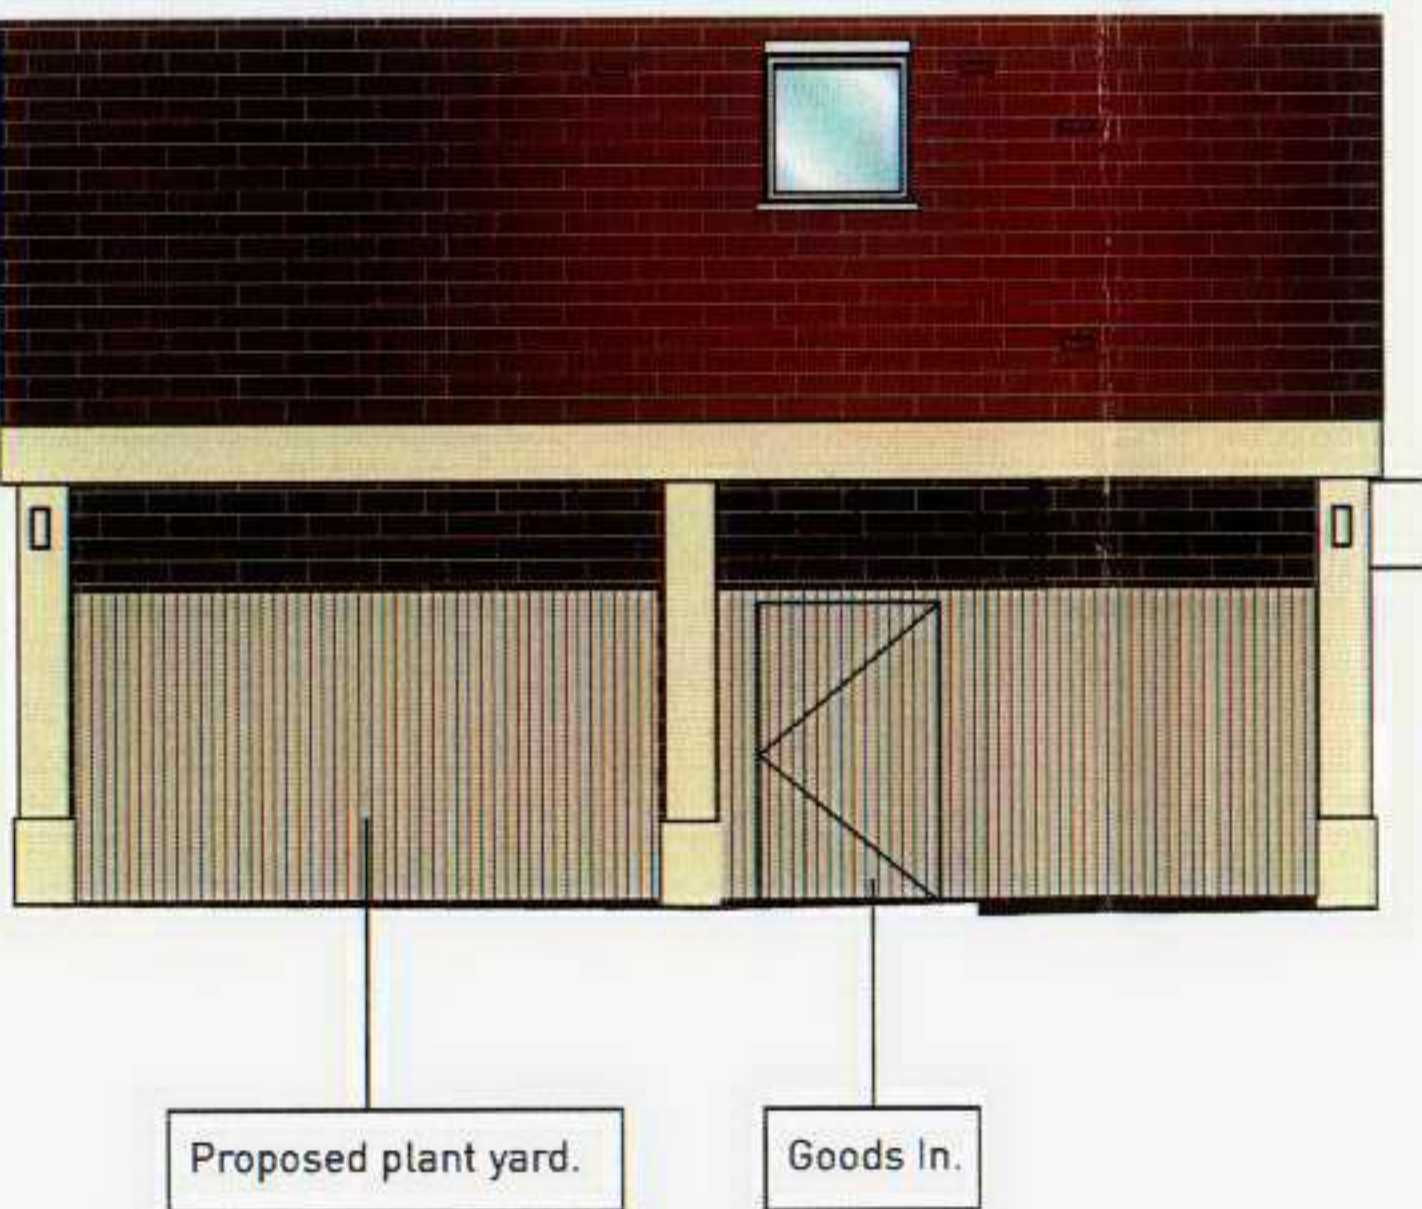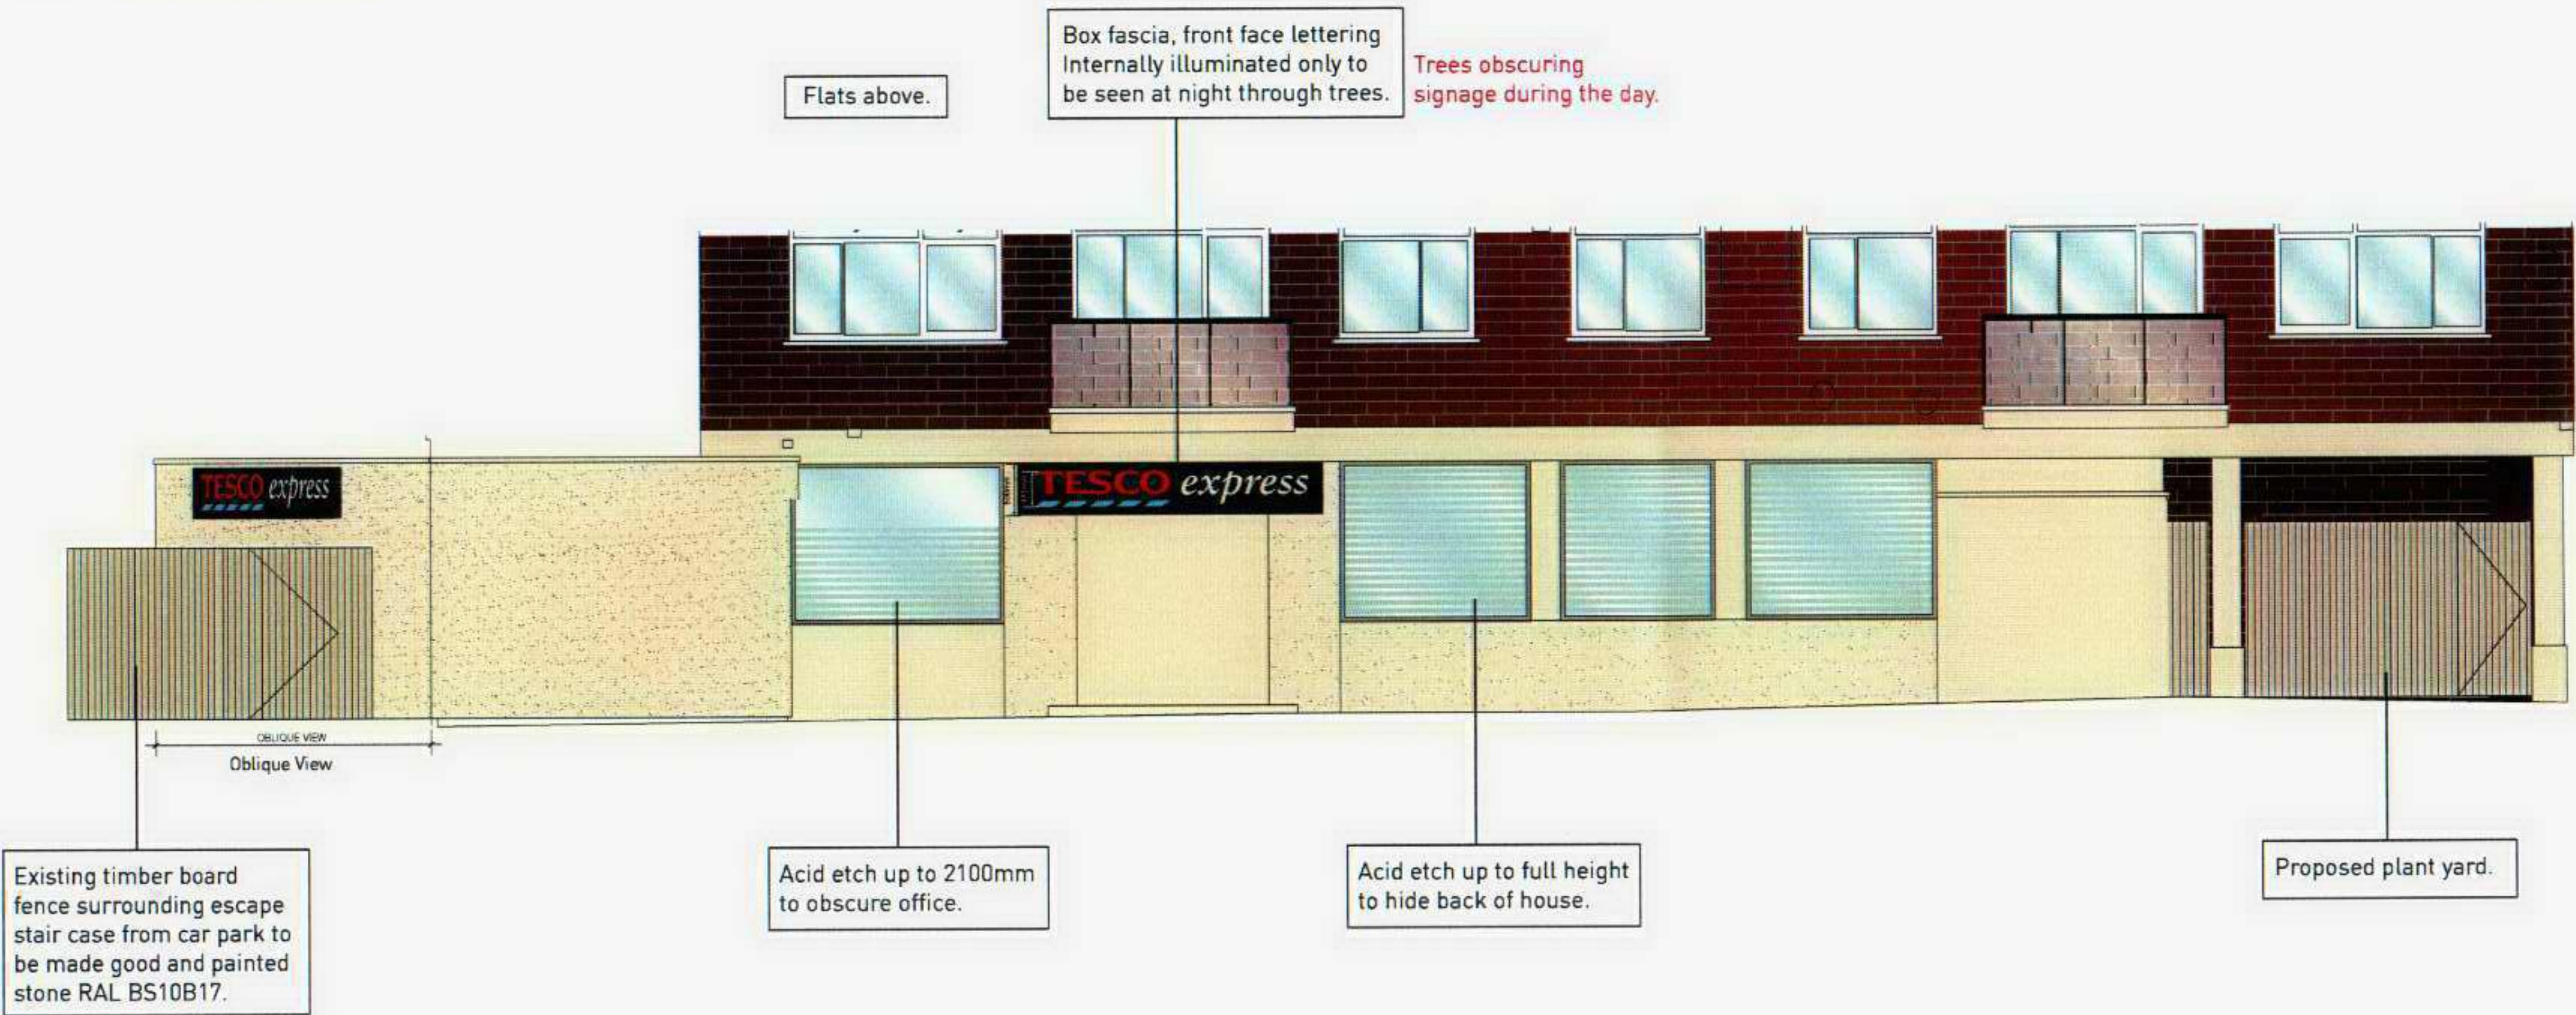

1. Signage Issues - Light dispersal considerations for flats above. Gantry sign in corner next to round about. Signage for ramps.
2. DDA Issues - Ramps being installed for access.
3. Parking Issues - No parking.
4. Visibility Issues - Good visibility - on a corner plot. Obscured slightly by trees.
5. Planning Issues - No issues foreseen. Not listed or in a conservation area.

THIS VISUAL IS FOR REPRESENTATION PURPOSE ONLY AND REPRODUCTION OR REFORMATING MAY ALTER THE SCALE. ALL DIMENSIONS TO BE CONFIRMED ON SITE PRIOR TO MANUFACTURE. DO NOT ARTWORK FROM THIS DRAWING. OPENING HOURS TO BE CONFIRMED PRIOR TO MANUFACTURE AS DESIGN SUBJECT TO CHANGE.

| REV. | AMENDMENTS   | DATE     | REV. | AMENDMENTS | DATE | DRAWING NO. BELSELE1FA | PROJECT:             |
|------|--|----------|------|------------|------|------------------------|----------------------|
| A    | Coloured Elevation produced.   | 05/02/07 |      |            |      | PHASE                  | BELSIZE ROAD, LONDON |
| B    | Changed fascias on front/side elevation. Added open lozenge to side glazing.   | 14/02/07 |      |            |      | ISSUE F                |                      |
| C    | New elevation received from architect. Door to ATM room added.   | 27/02/07 |      |            |      | SYSTEM ID. No.         |                      |
| D    | Changed ATM to silver. Extended fascia and added door number. Received new elevation from architect with vent units added to other elevations.   | 13/03/07 |      |            |      | SCALE                  | DESCRIPTION:         |
| E    | Architect advised vents will need to be modified due to new extension.   | 25/04/07 |      |            |      | 1.100 @A3              | PROPOSED ELEVATION   |
| F    | New elevation received from architect. Glazed extension removed. Vinyl adjusted to match new retail layout. Returns added to fascia due to center fascia projecting approximately 100mm. | 09/05/07 |      |            |      | DATE 09/05/07          | PREPARED FOR TESCO   |
|      |  |          |      |            |      | DRAWN PLAN-it          |                      |

Approved by  
✓  
Tesco Design Manager

Elevation approved 09/05/07

**TESCO** *express*

TESCO STORES LIMITED  
EXPRESS GROUP  
P.O. BOX 400, CIRRUS BUILDING, SHIRE PARK  
WELWYN GARDEN CITY, HERTS. AL7 1AB  
TELEPHONE : 01707 395150  
THE COPYRIGHT AND ALL OTHER RIGHTS IN AND RELATING TO THIS PUBLICATION BELONG TO AND ARE THE SOLE PROPERTY OF TESCO STORES LIMITED  
ALL RIGHTS ARE RESERVED NEITHER THE WHOLE NOR ANY PART OF THIS PUBLICATION MAY BE REPRODUCED OR TRANSMITTED IN ANY FORM OR BY ANY ELECTRONIC OR MECHANICAL MEANS INCLUDING PHOTOCOPYING AND RECORDING OR FROM ANY RETRIEVAL SYSTEM WITHOUT THE PRIOR WRITTEN LICENCE FROM THE OWNER  
© 1997 TESCO STORES LIMITED