


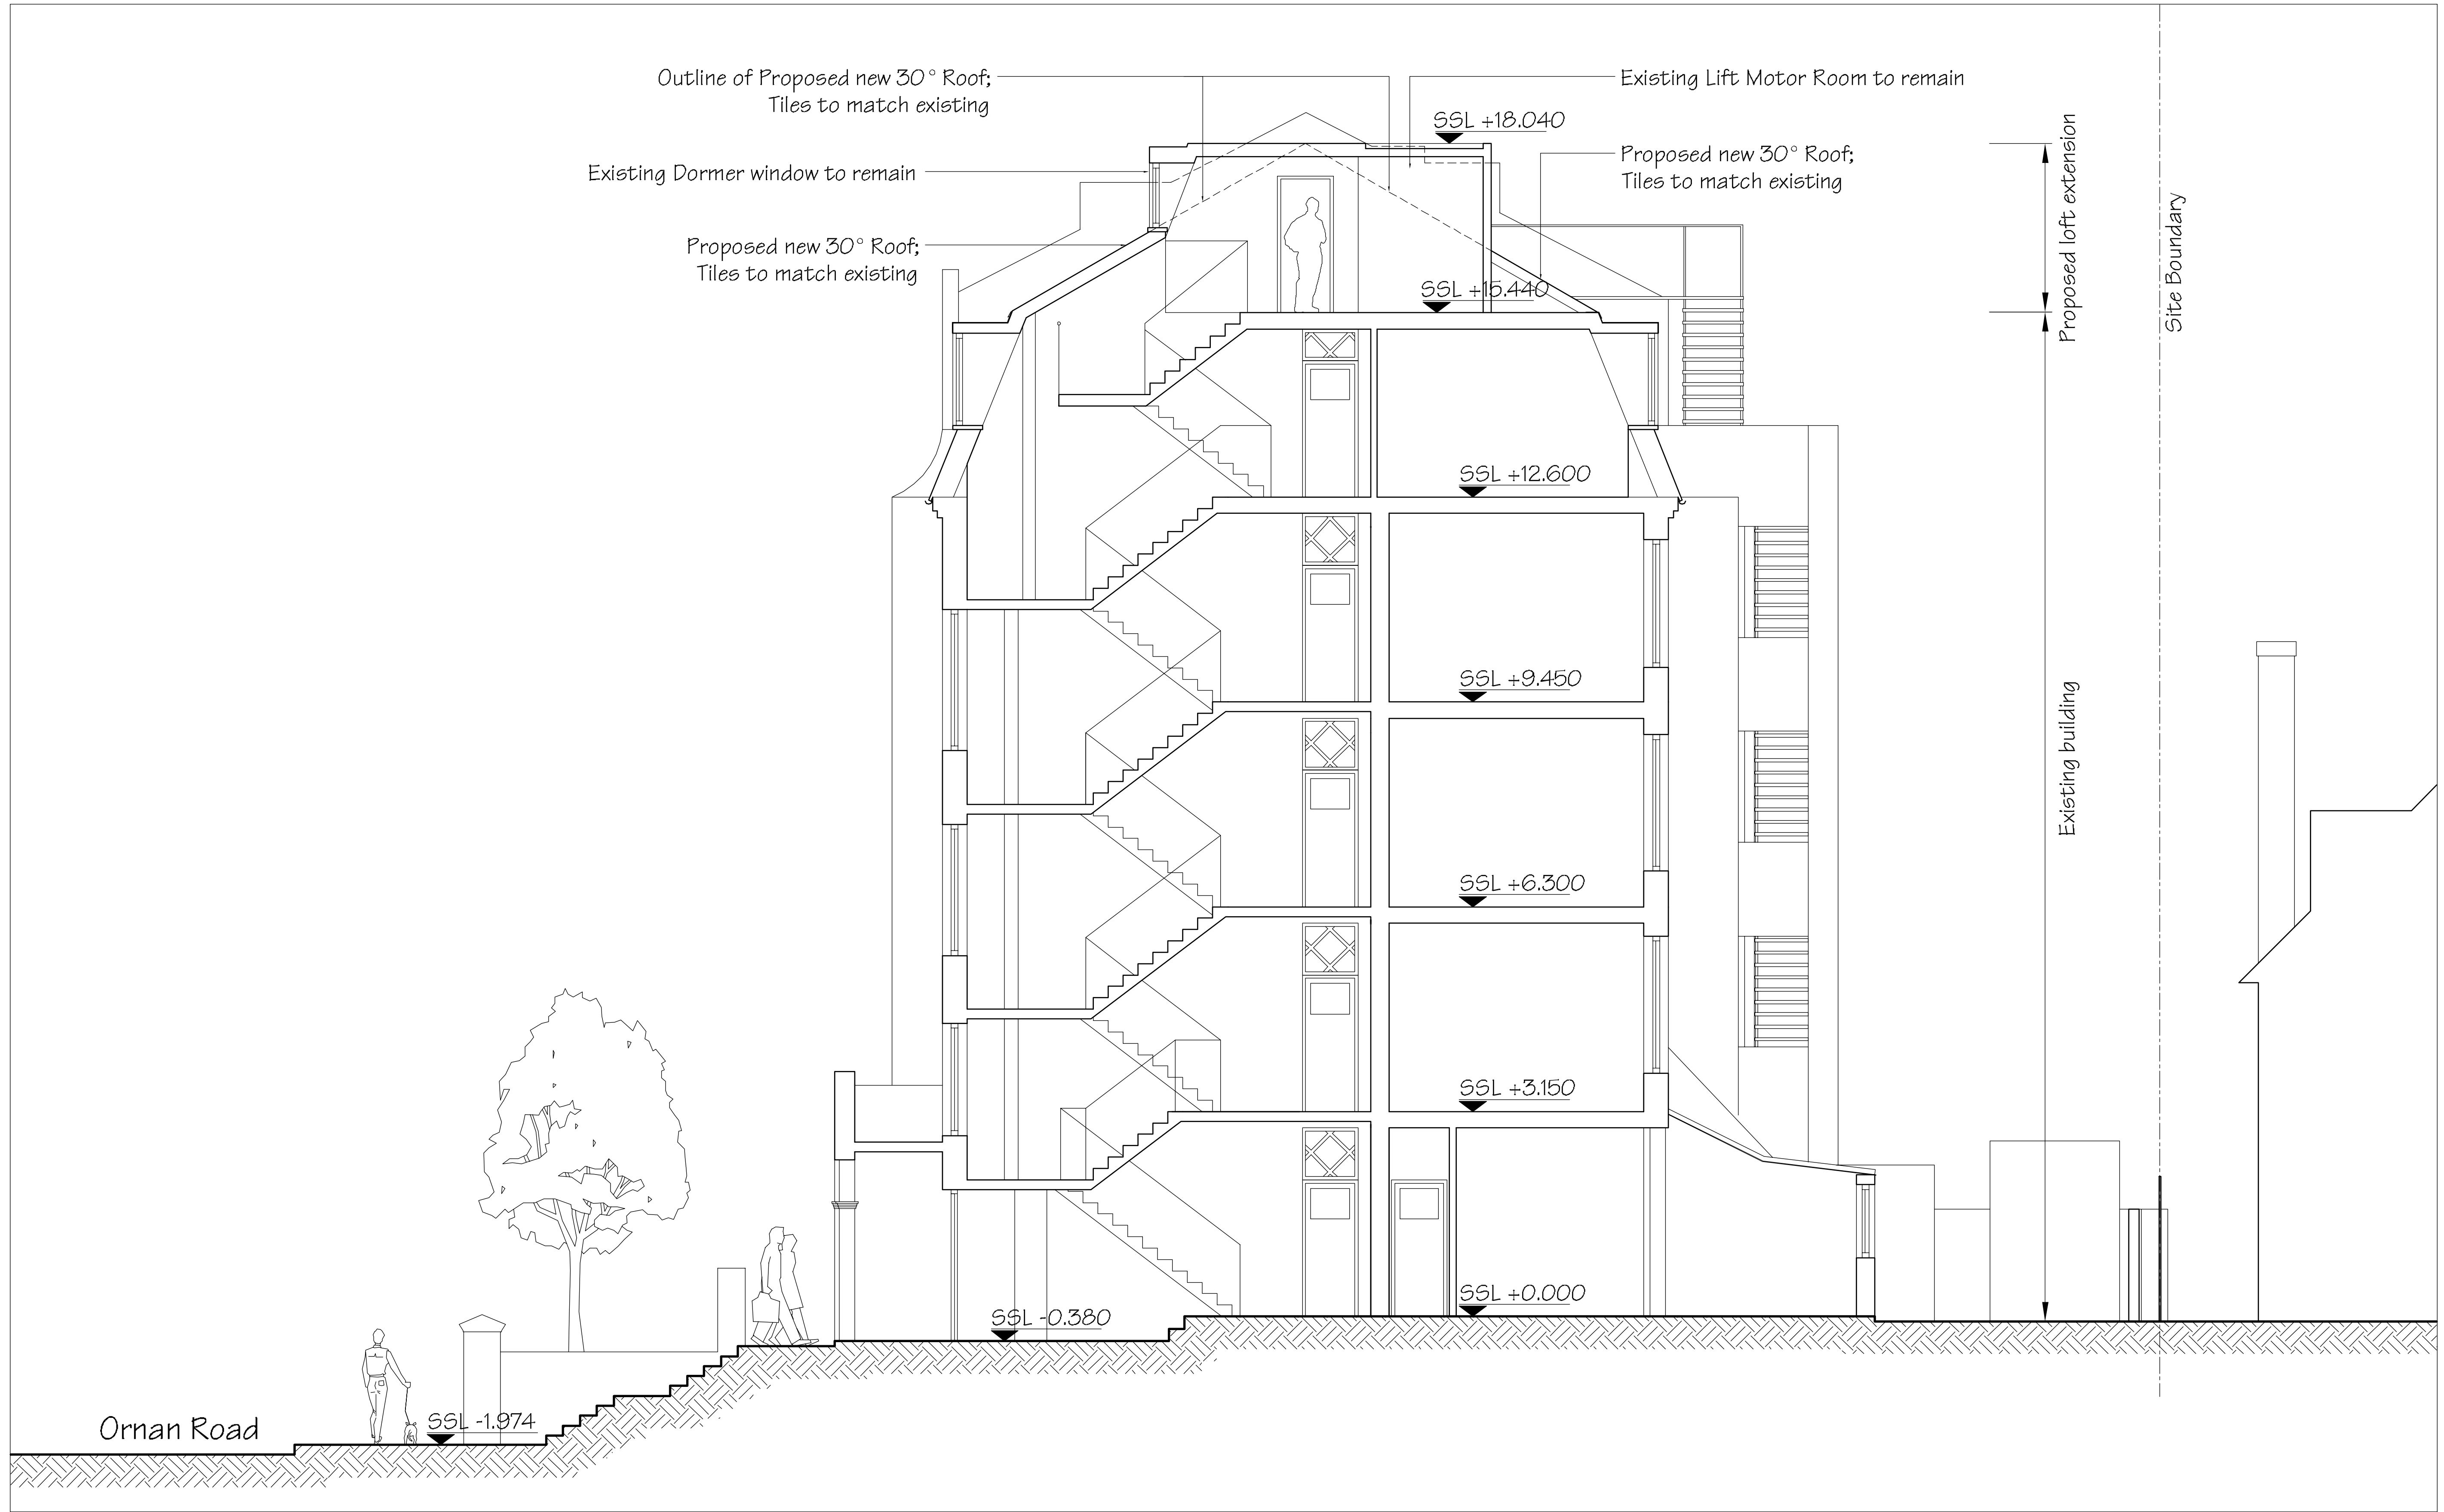

Cross Section A-A as Proposed
2 Ornan Court, Ornan Road, London NW3 4PT

Issued For
PLANNING

General Notes:
THIS DRAWING HAS BEEN PREPARED BY DS DESIGN SOLUTIONS AND THE DATA CONTAINED HEREIN MAY BE USED OR REPRODUCED ONLY WITH DS DESIGN SOLUTIONS' APPROVAL.

Rev.	Description	Date	Signed	Checked
-	-	-	-	-

--

Scale 1:50 @ A1

Scale	Date	Drawn by	Checked by
1:50 @ A1	16.05.2007	RC	DS
Drawing Title			
Proposed Cross Section A-A			
Project			
Ornan Court, 2 Ornan Road Hampstead, London NW3 4PT			

		Studio 18, Liddell Road London NW6 2EW Phone 020 7624 6680 Fax 020 7624 6681 dusan@designsolutionsuk.com www.designsolutionsuk.com	
Project no.	Drawing no.	Revision	
06/0159	713	00	