


Corporate W20 Timber Boundaries

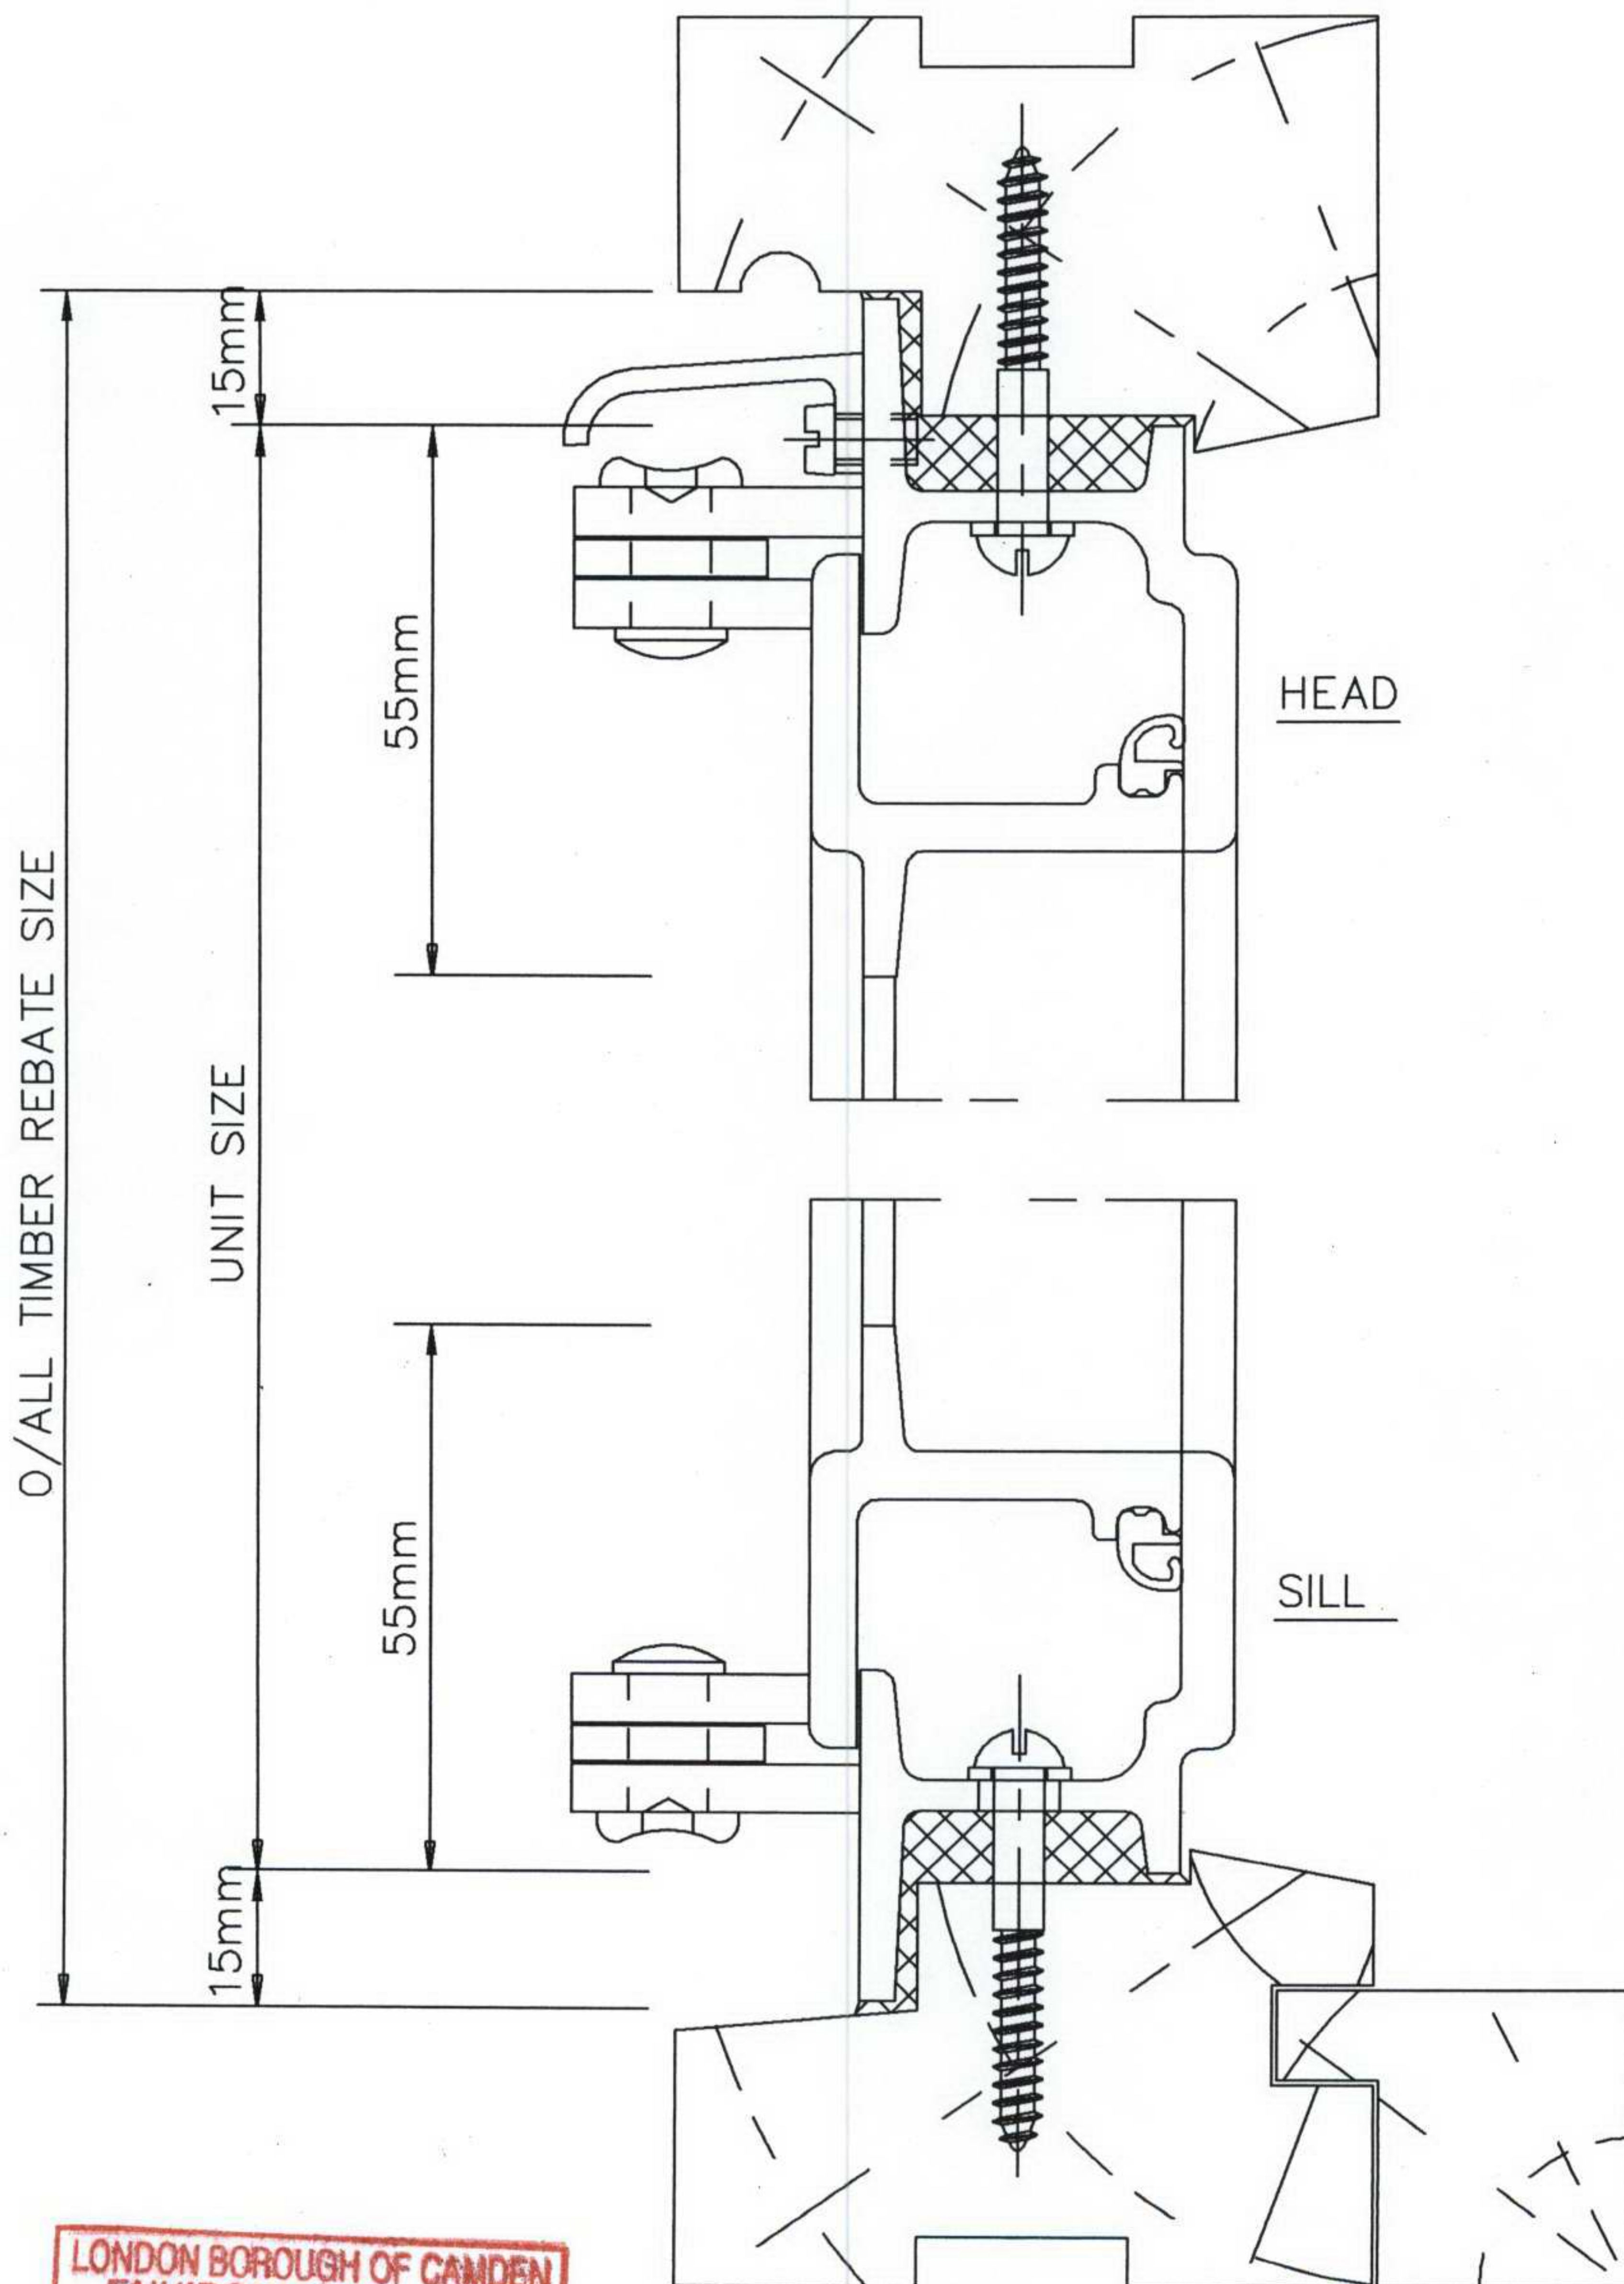

STEEL
F1

