



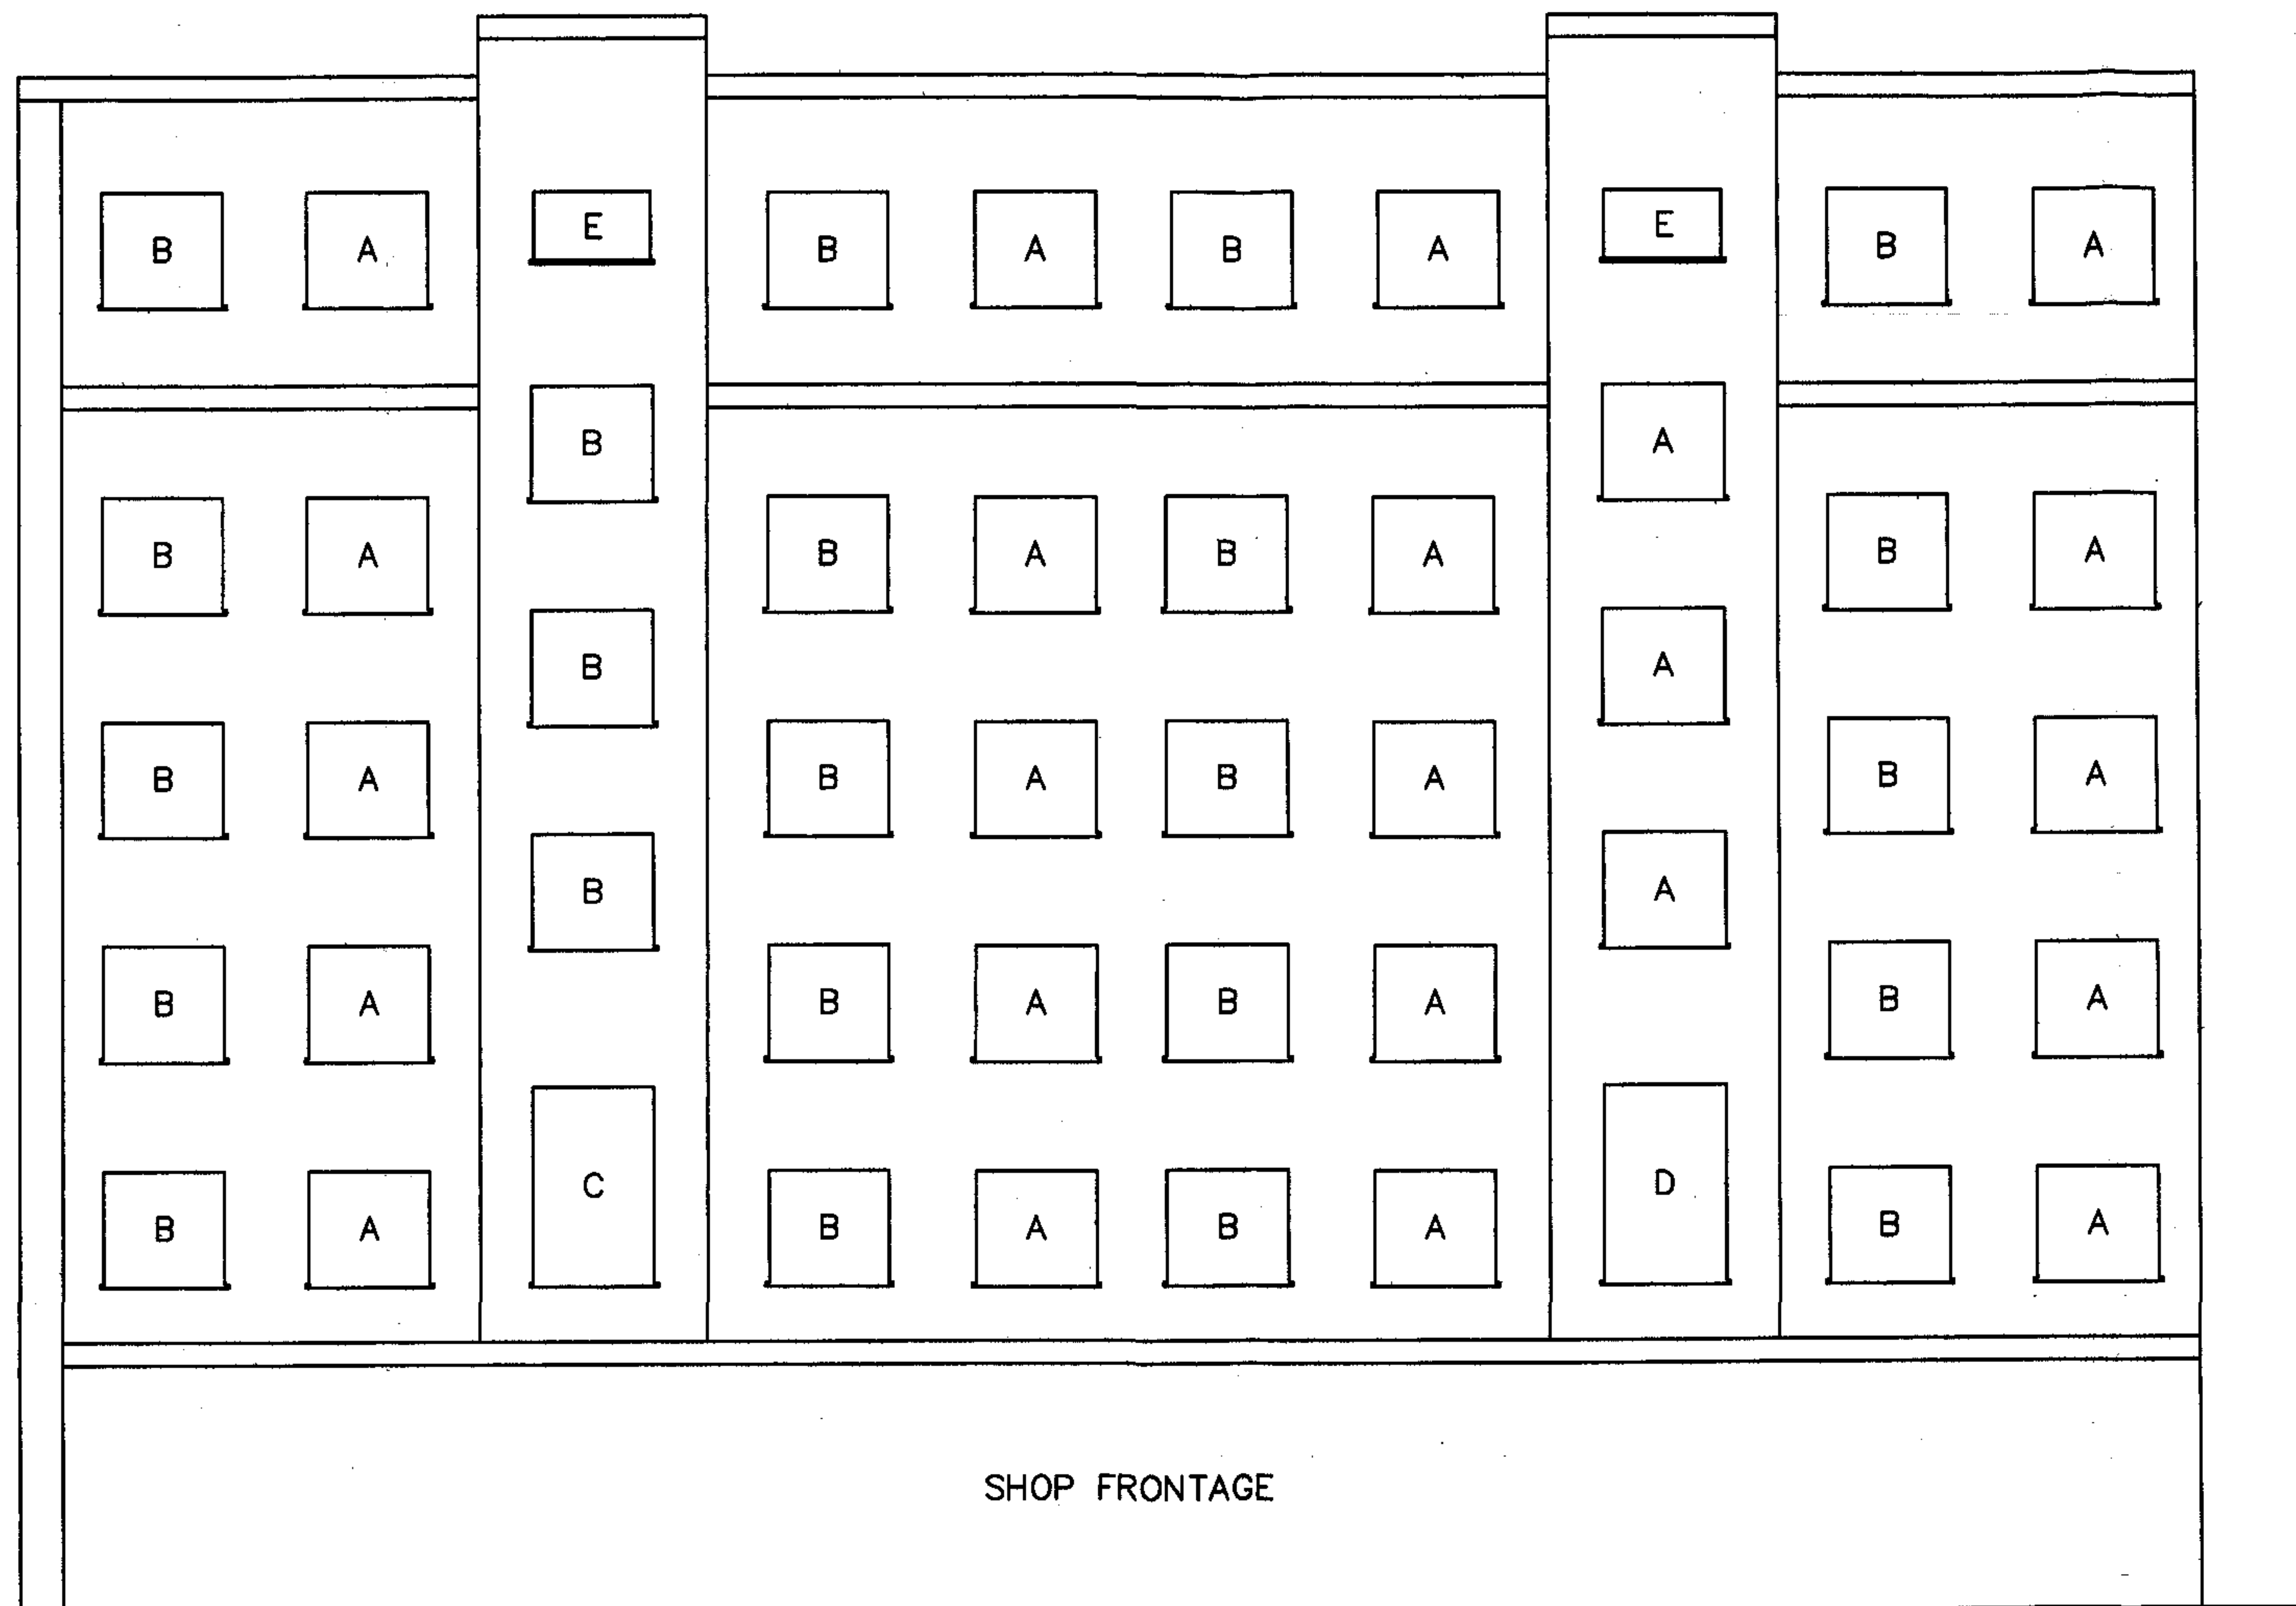

REVISIONS

All dimensions and particulars are to be checked on site before work commences and any discrepancy to be reported to HUGHES JAY & PARTNER

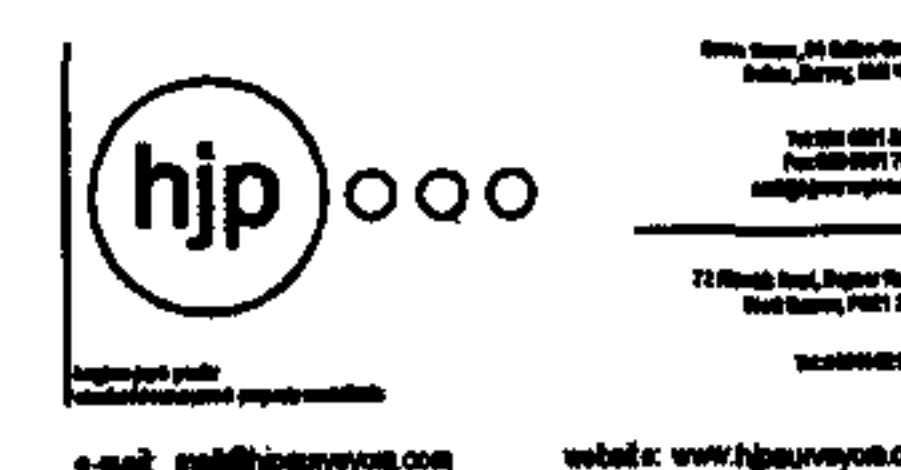


Project
Window Replacement & Redecs
New College Court
Finchley Road
Hampstead
London, NW3 5EW

Drawing
Block Layout


Job Number	Drawing Number	Revision
2767	01:	-

Drawn	Computer Reference
MDT	*2767 01.dwg
Date	Scale
May 07	1:100


Client
Freshwater Group of Companies

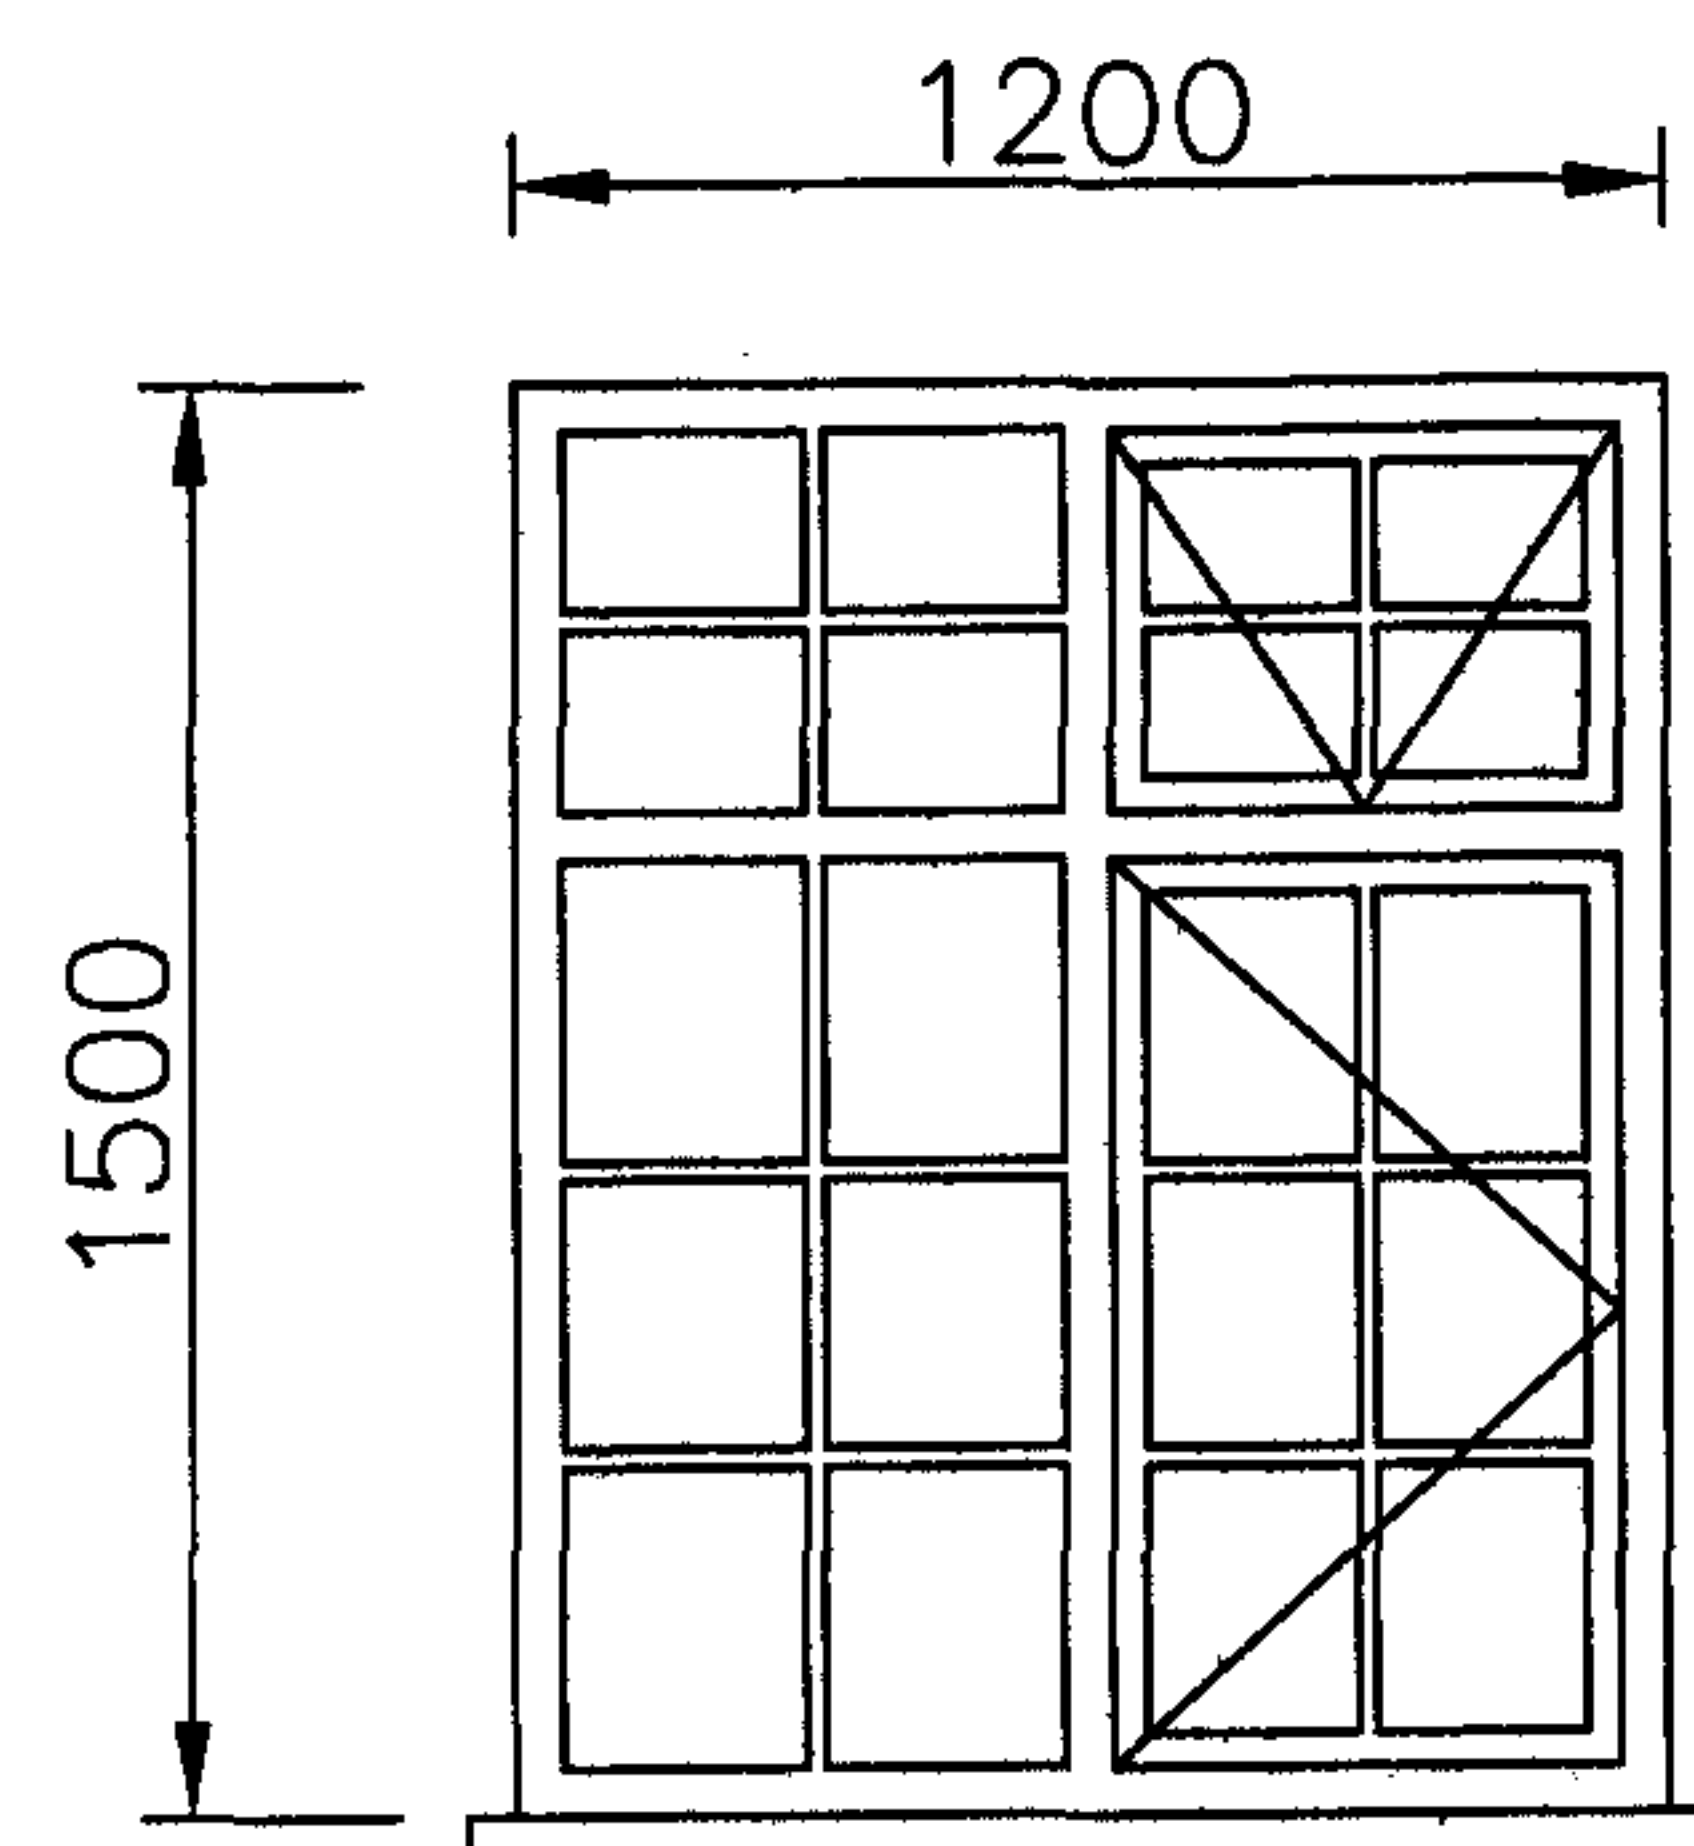

Type A Window
23 Nr

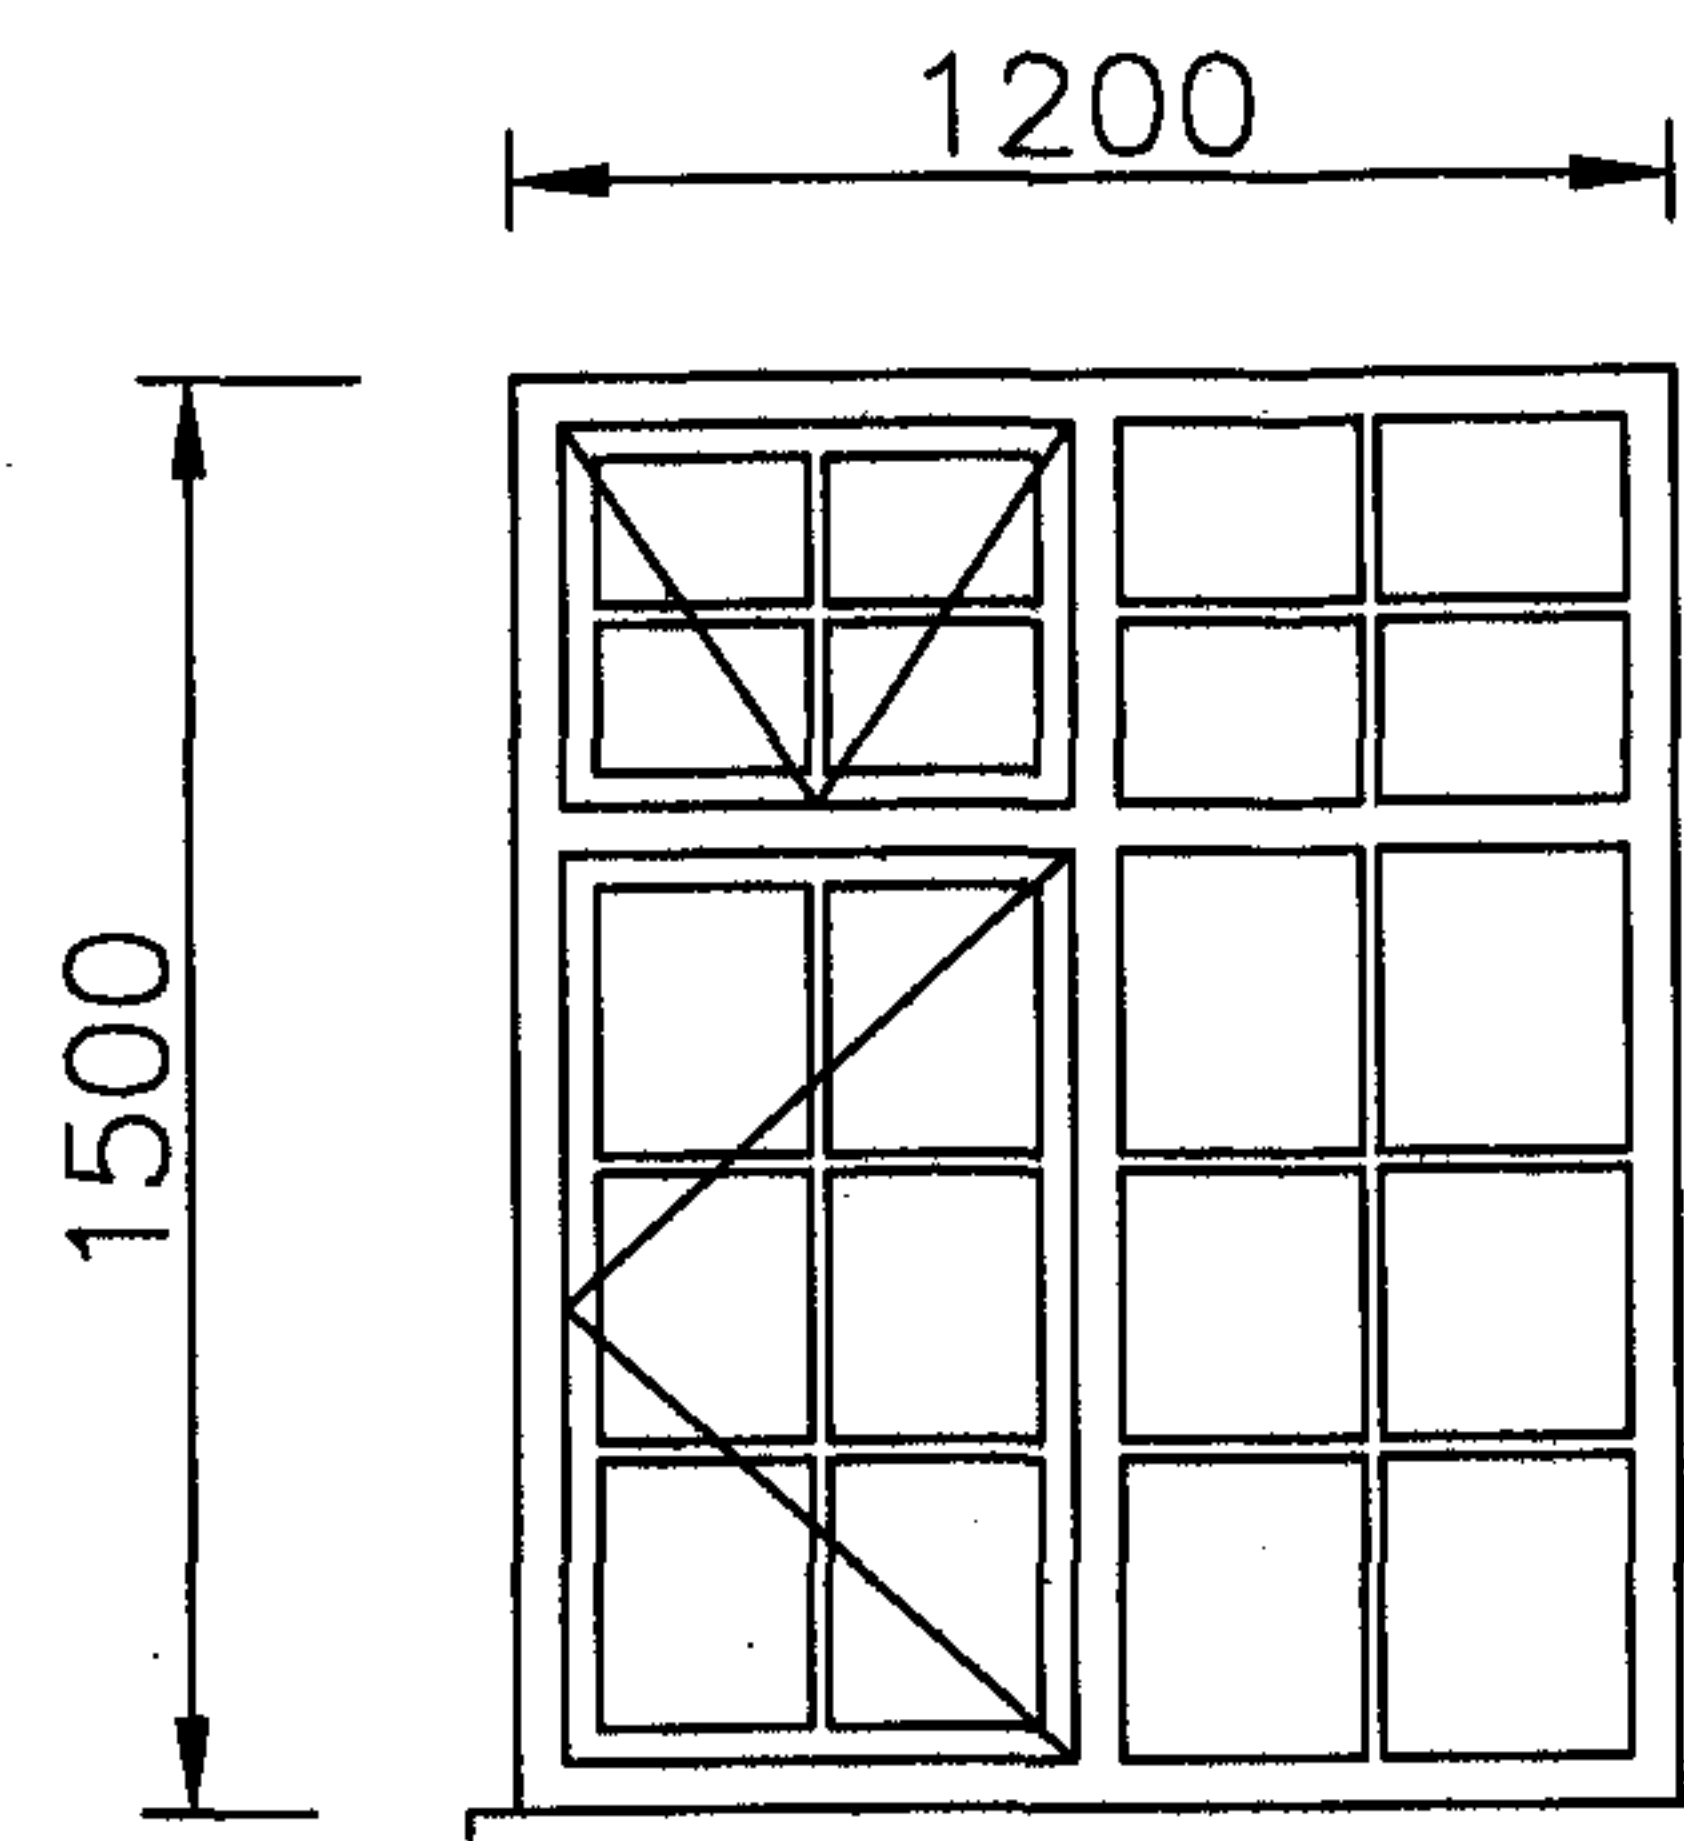


Type B Window
23 Nr

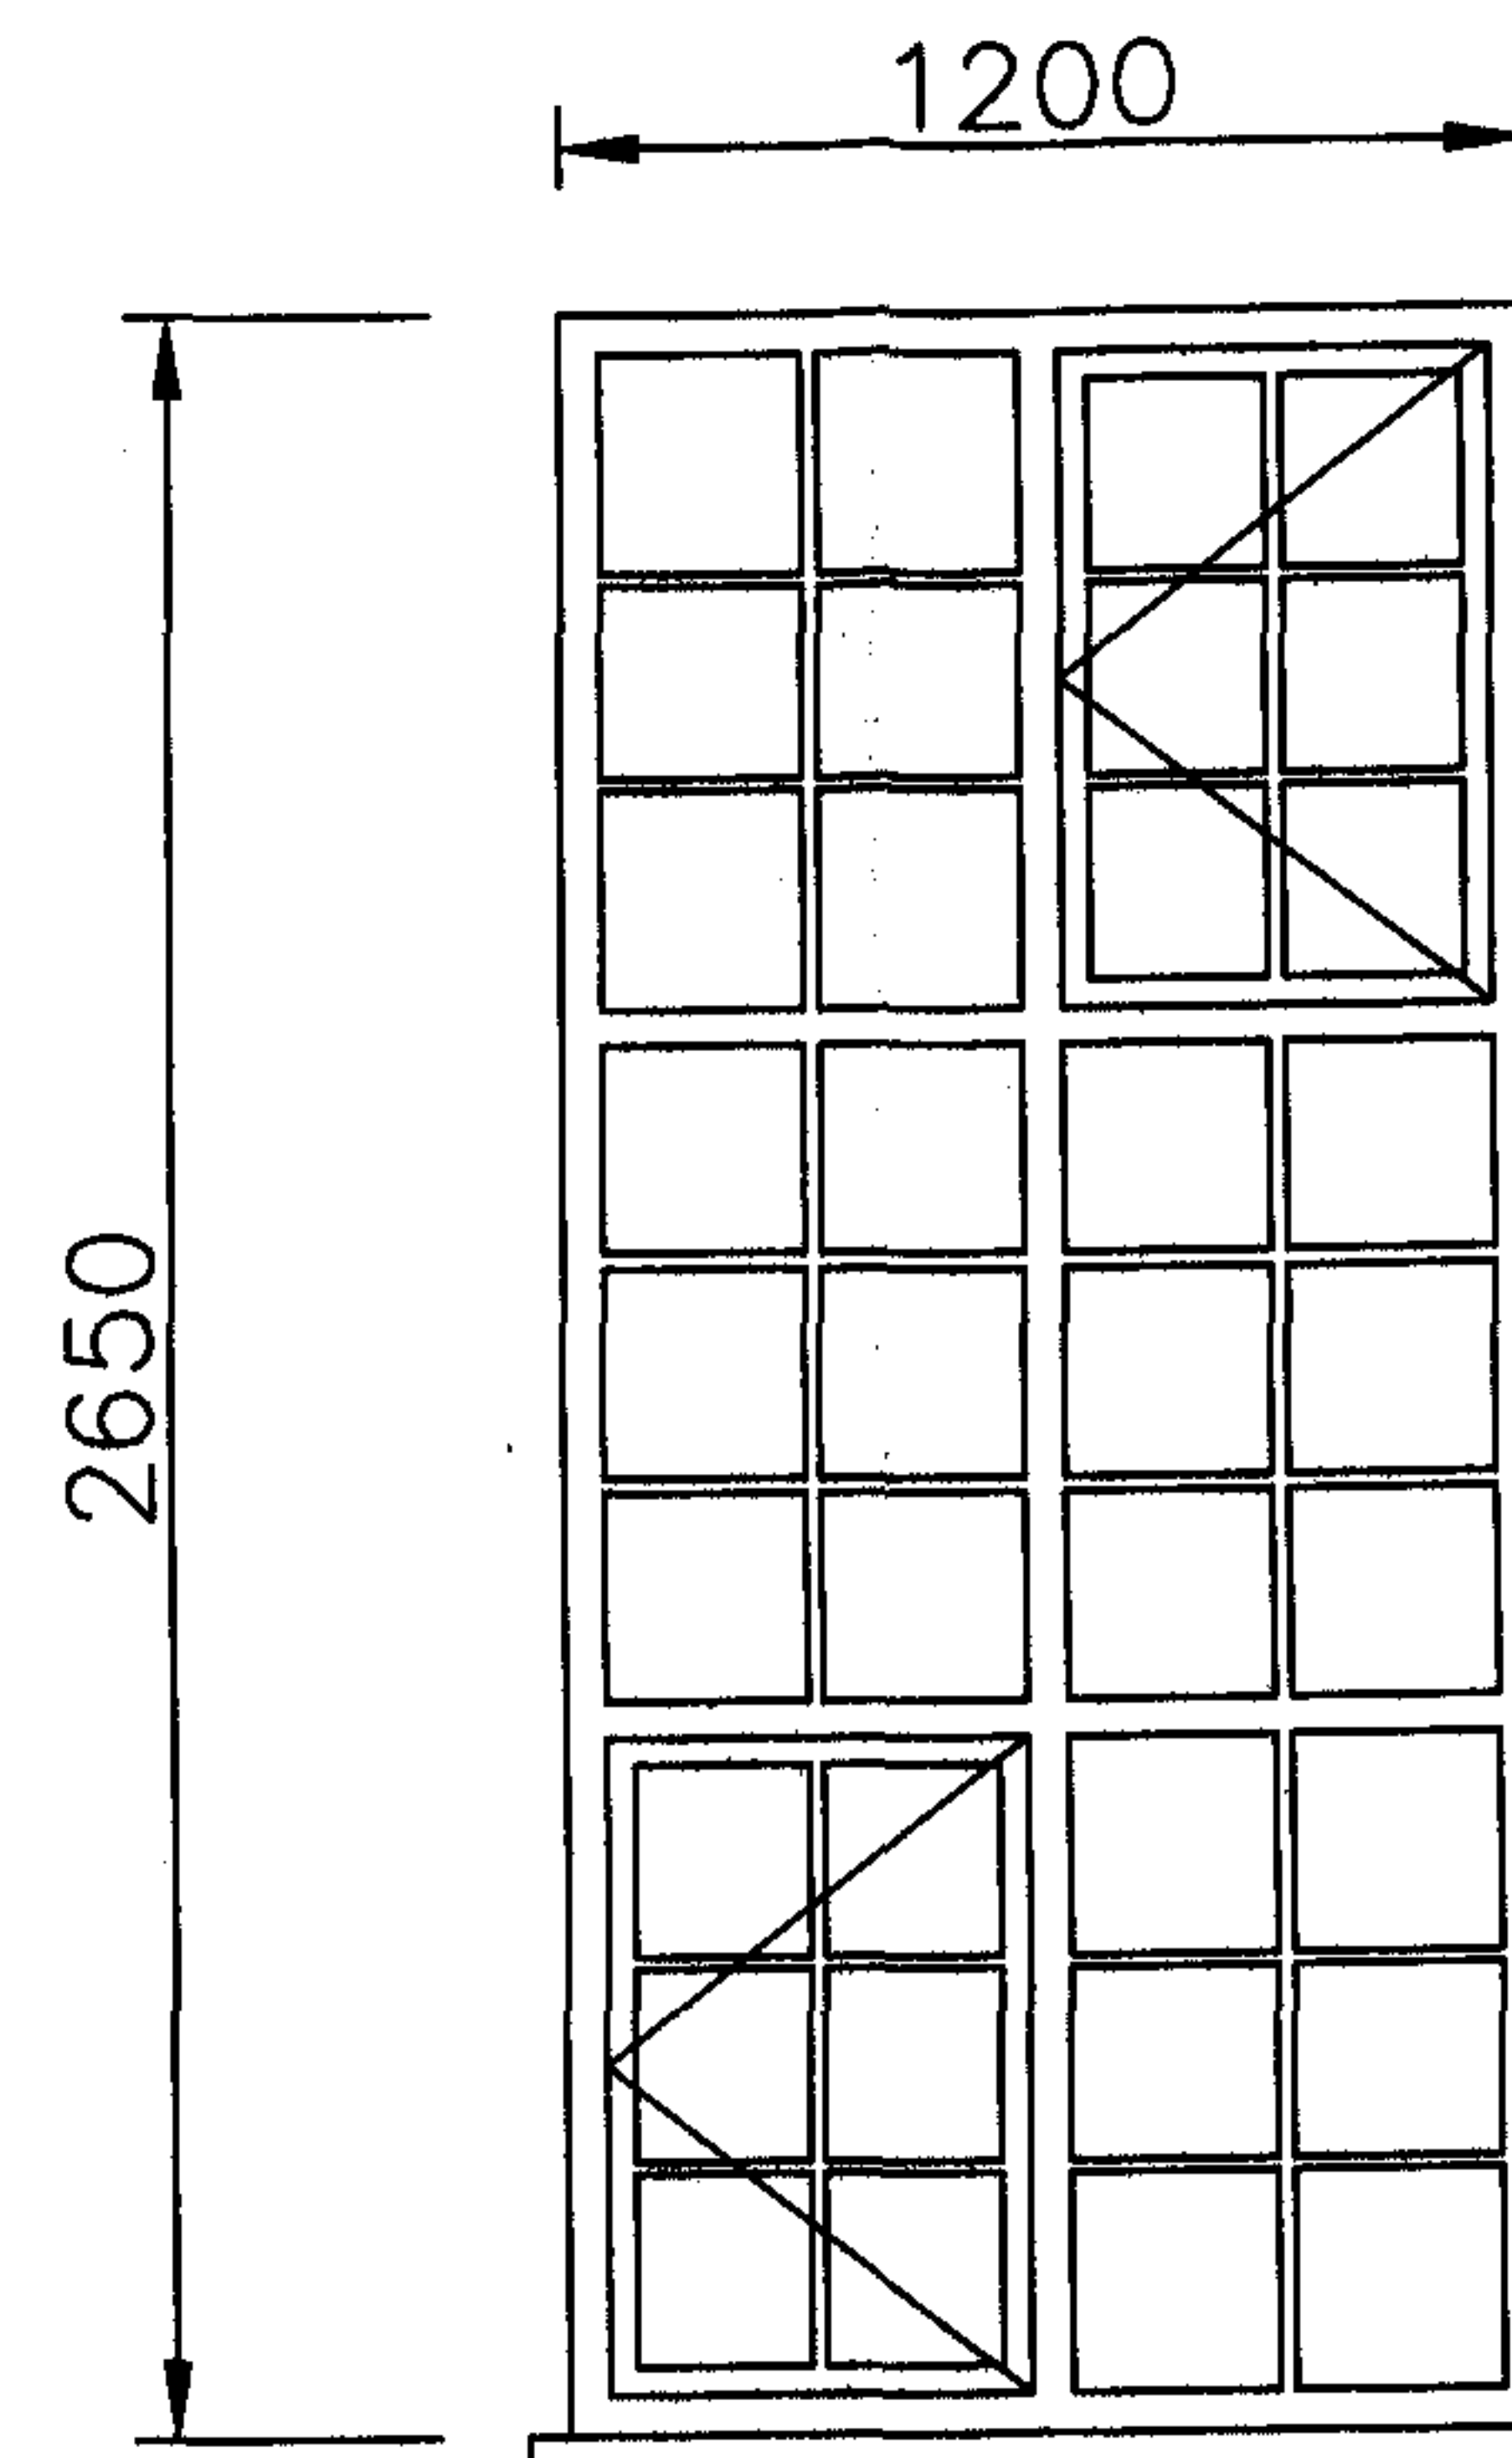

Type C Window
1 Nr

REVISIONS
All dimensions and particulars are to be checked on site before work commences and any discrepancy is to be reported to HUGHES JAY & PARTNER

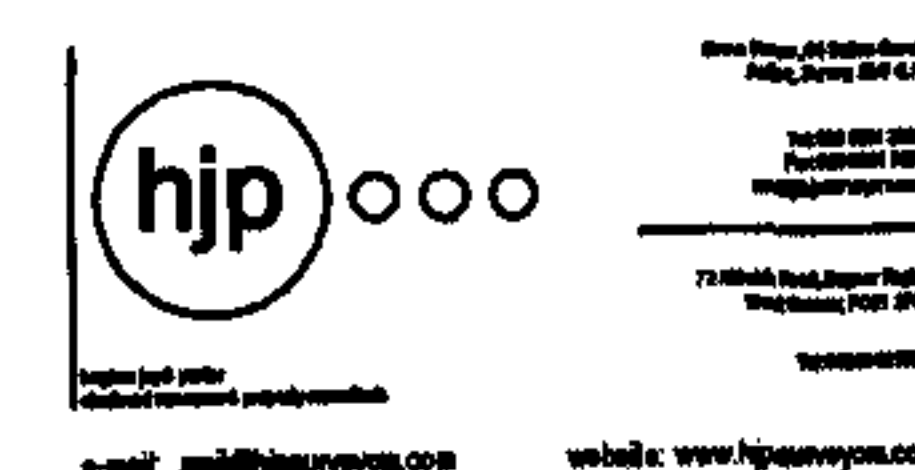



Project
Window Replacement & Redecs
New College Court
Finchley Road
Hampstead
London, NW3 5EW

Drawing
Typical Window Fenestration Detail

Job Number	Drawing Number	Revision
2767	02	-


Drawn	Computer Reference
MDT	*12767 02.dwg
Date	Scale
May 07	1:20

Client
Freshwater Group of Companies

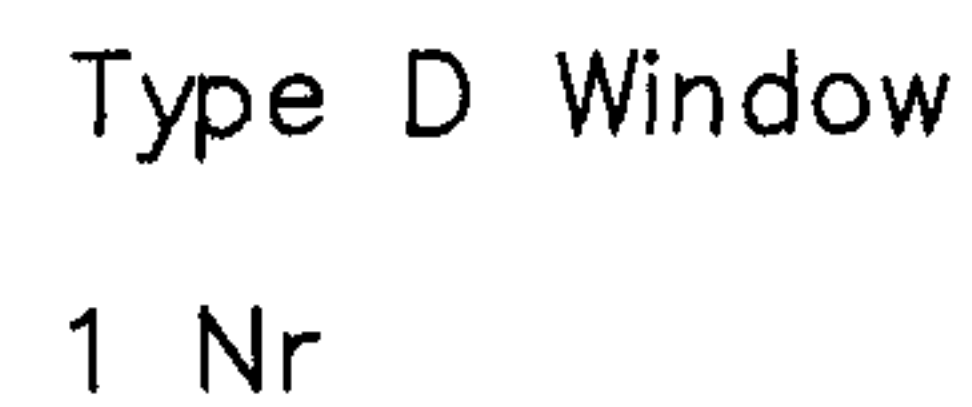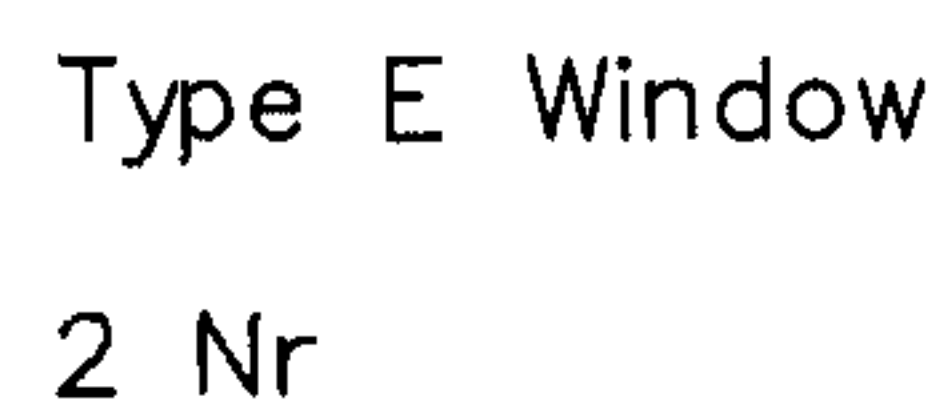

REVISIONS

All dimensions and particulars are to be checked on site before work commences and any discrepancy to be reported to
HUGHES JAY & PANTER

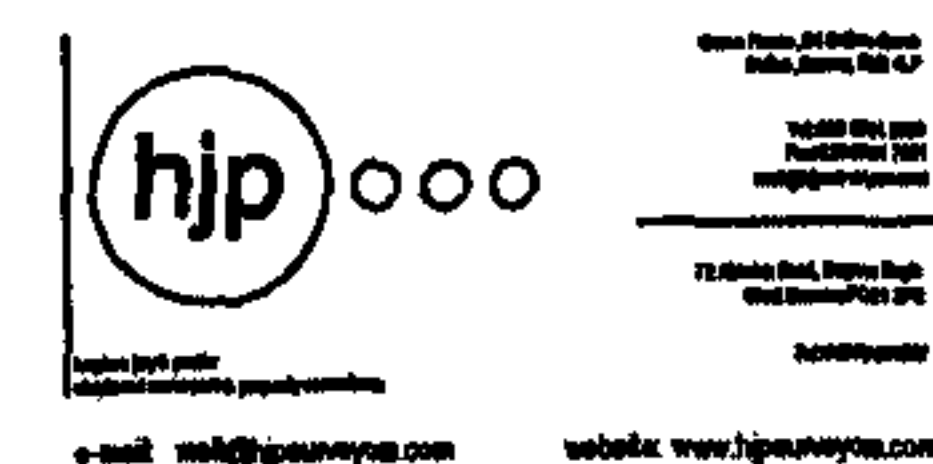

Project
Window Replacement & Redecs
New College Court
Finchley Road
Hampstead
London, NW3 5EW

Drawing
Typical Window Fenestration Detail

Job Number	Drawing Number:	Revision
2767	03:	-

Dann
 MDT
 Date
 May 07

Computer Reference
 *J2767 03.dsp
 848
 1:20

Client
Freshwater Group of Companies