
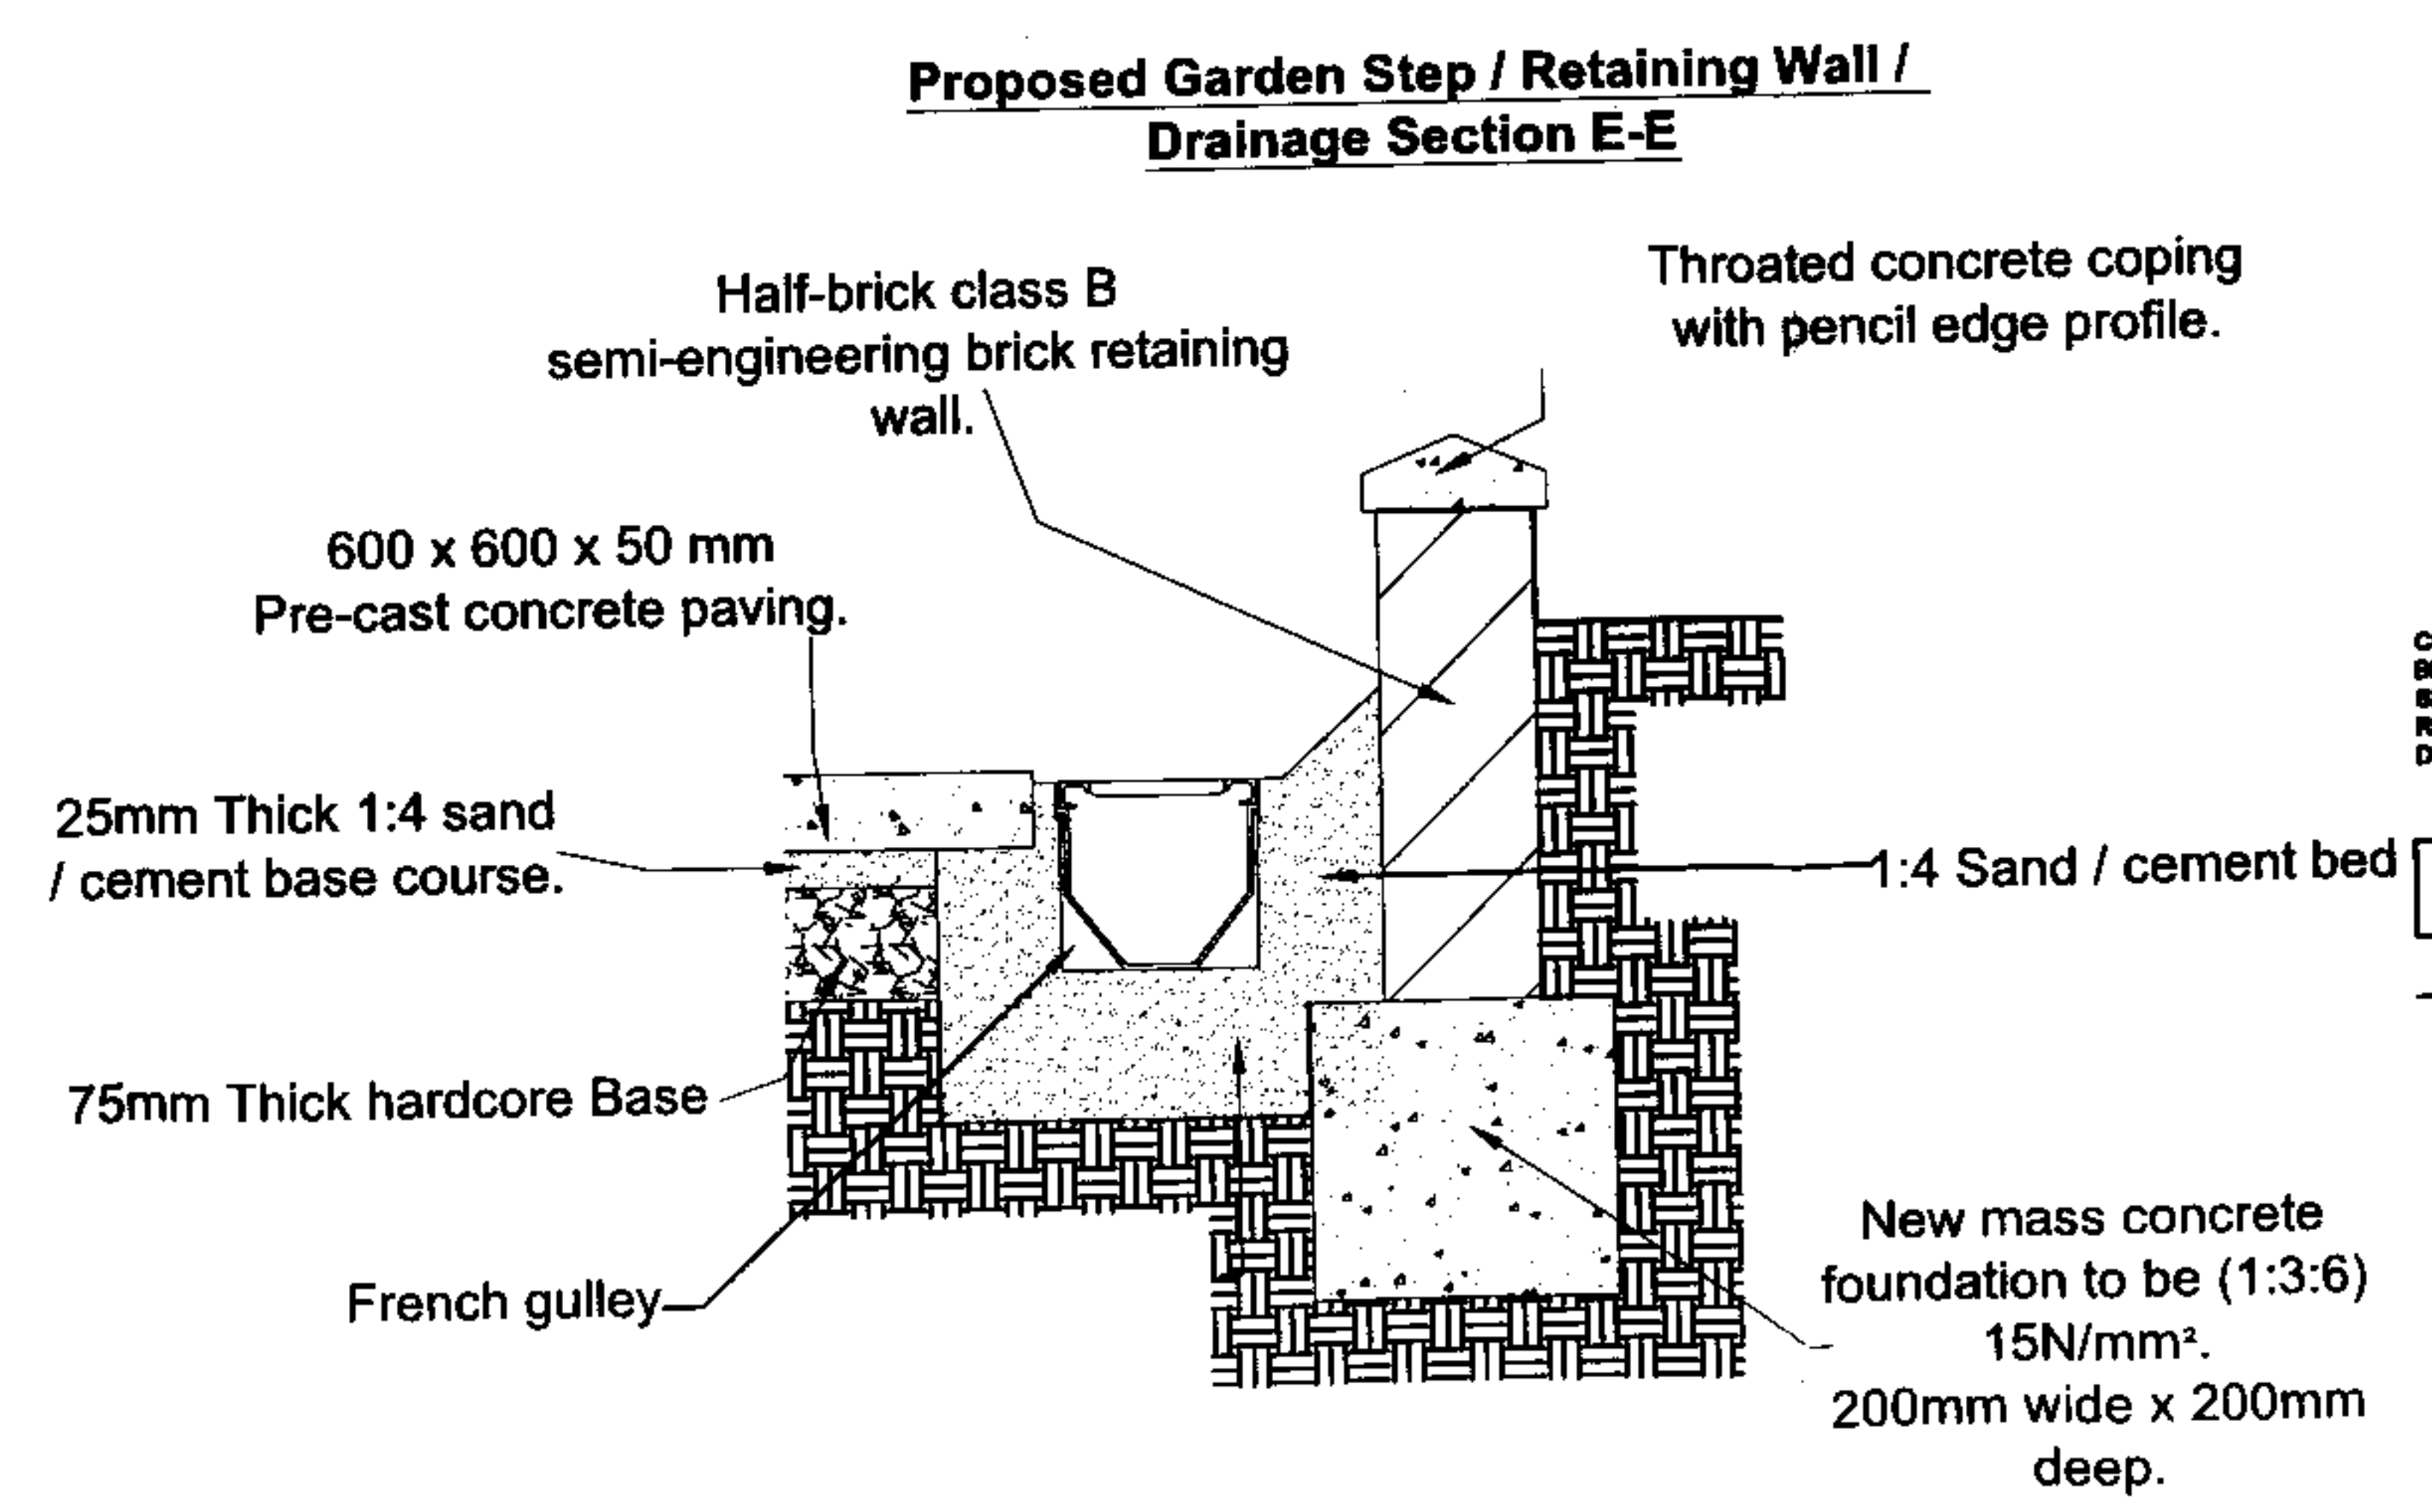
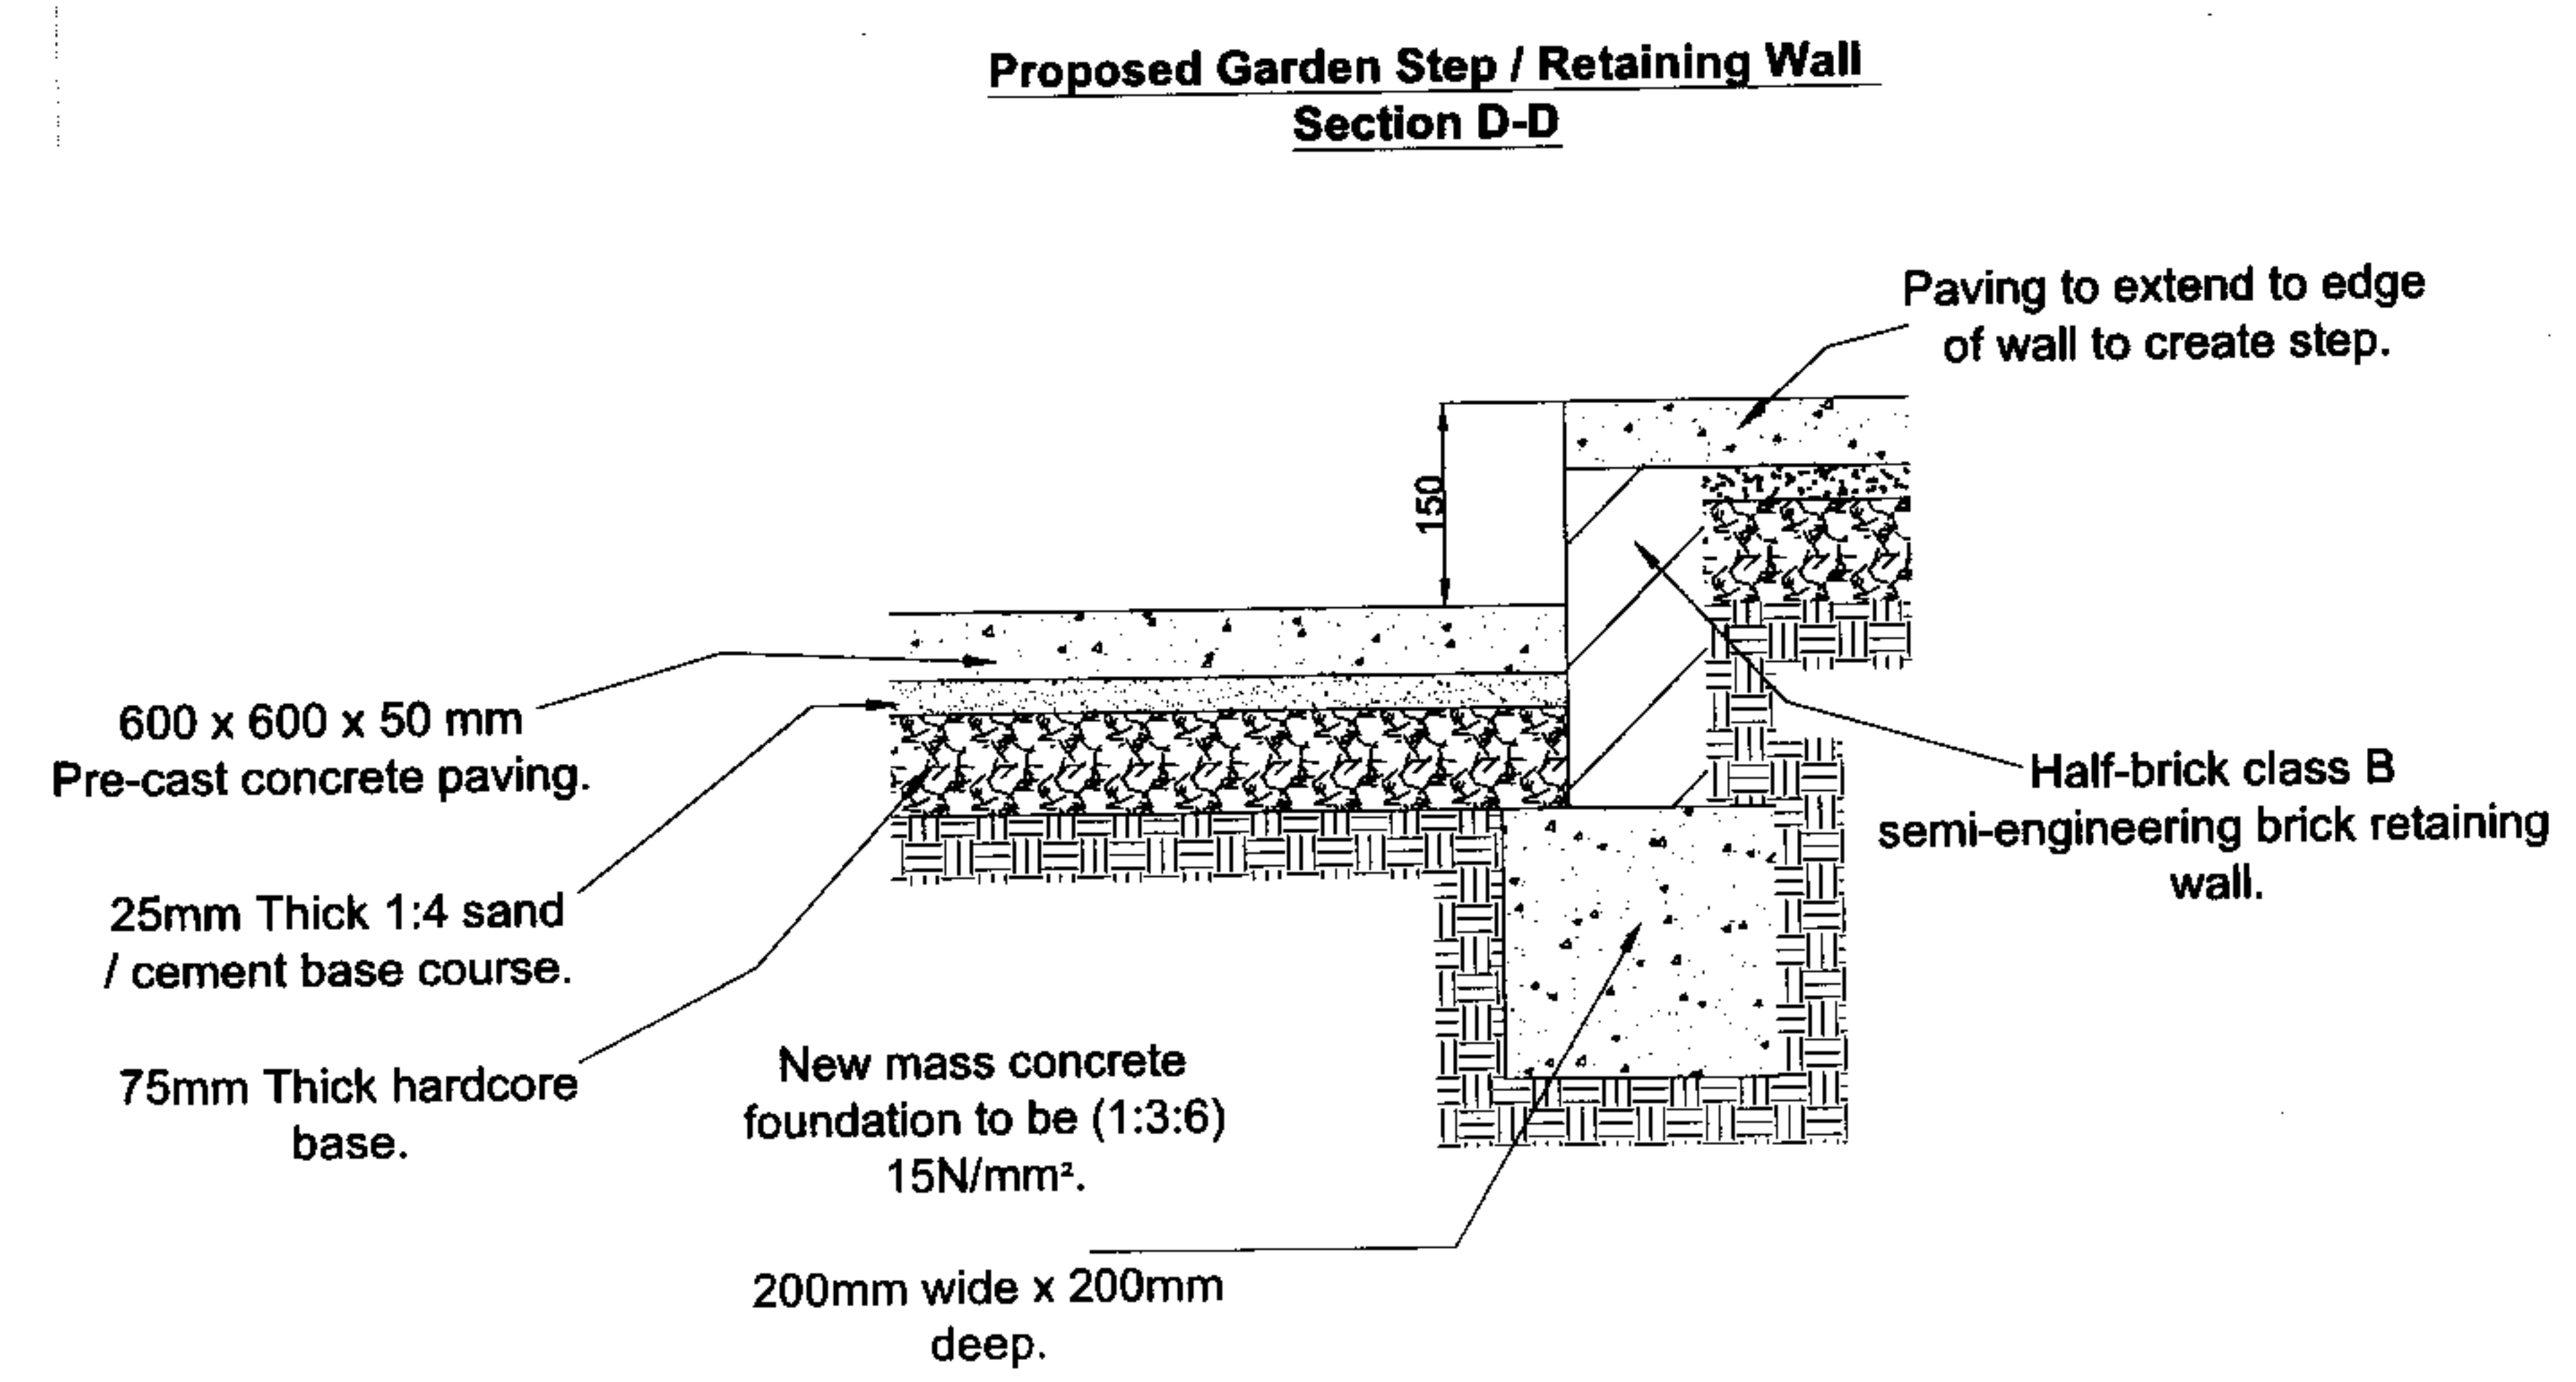
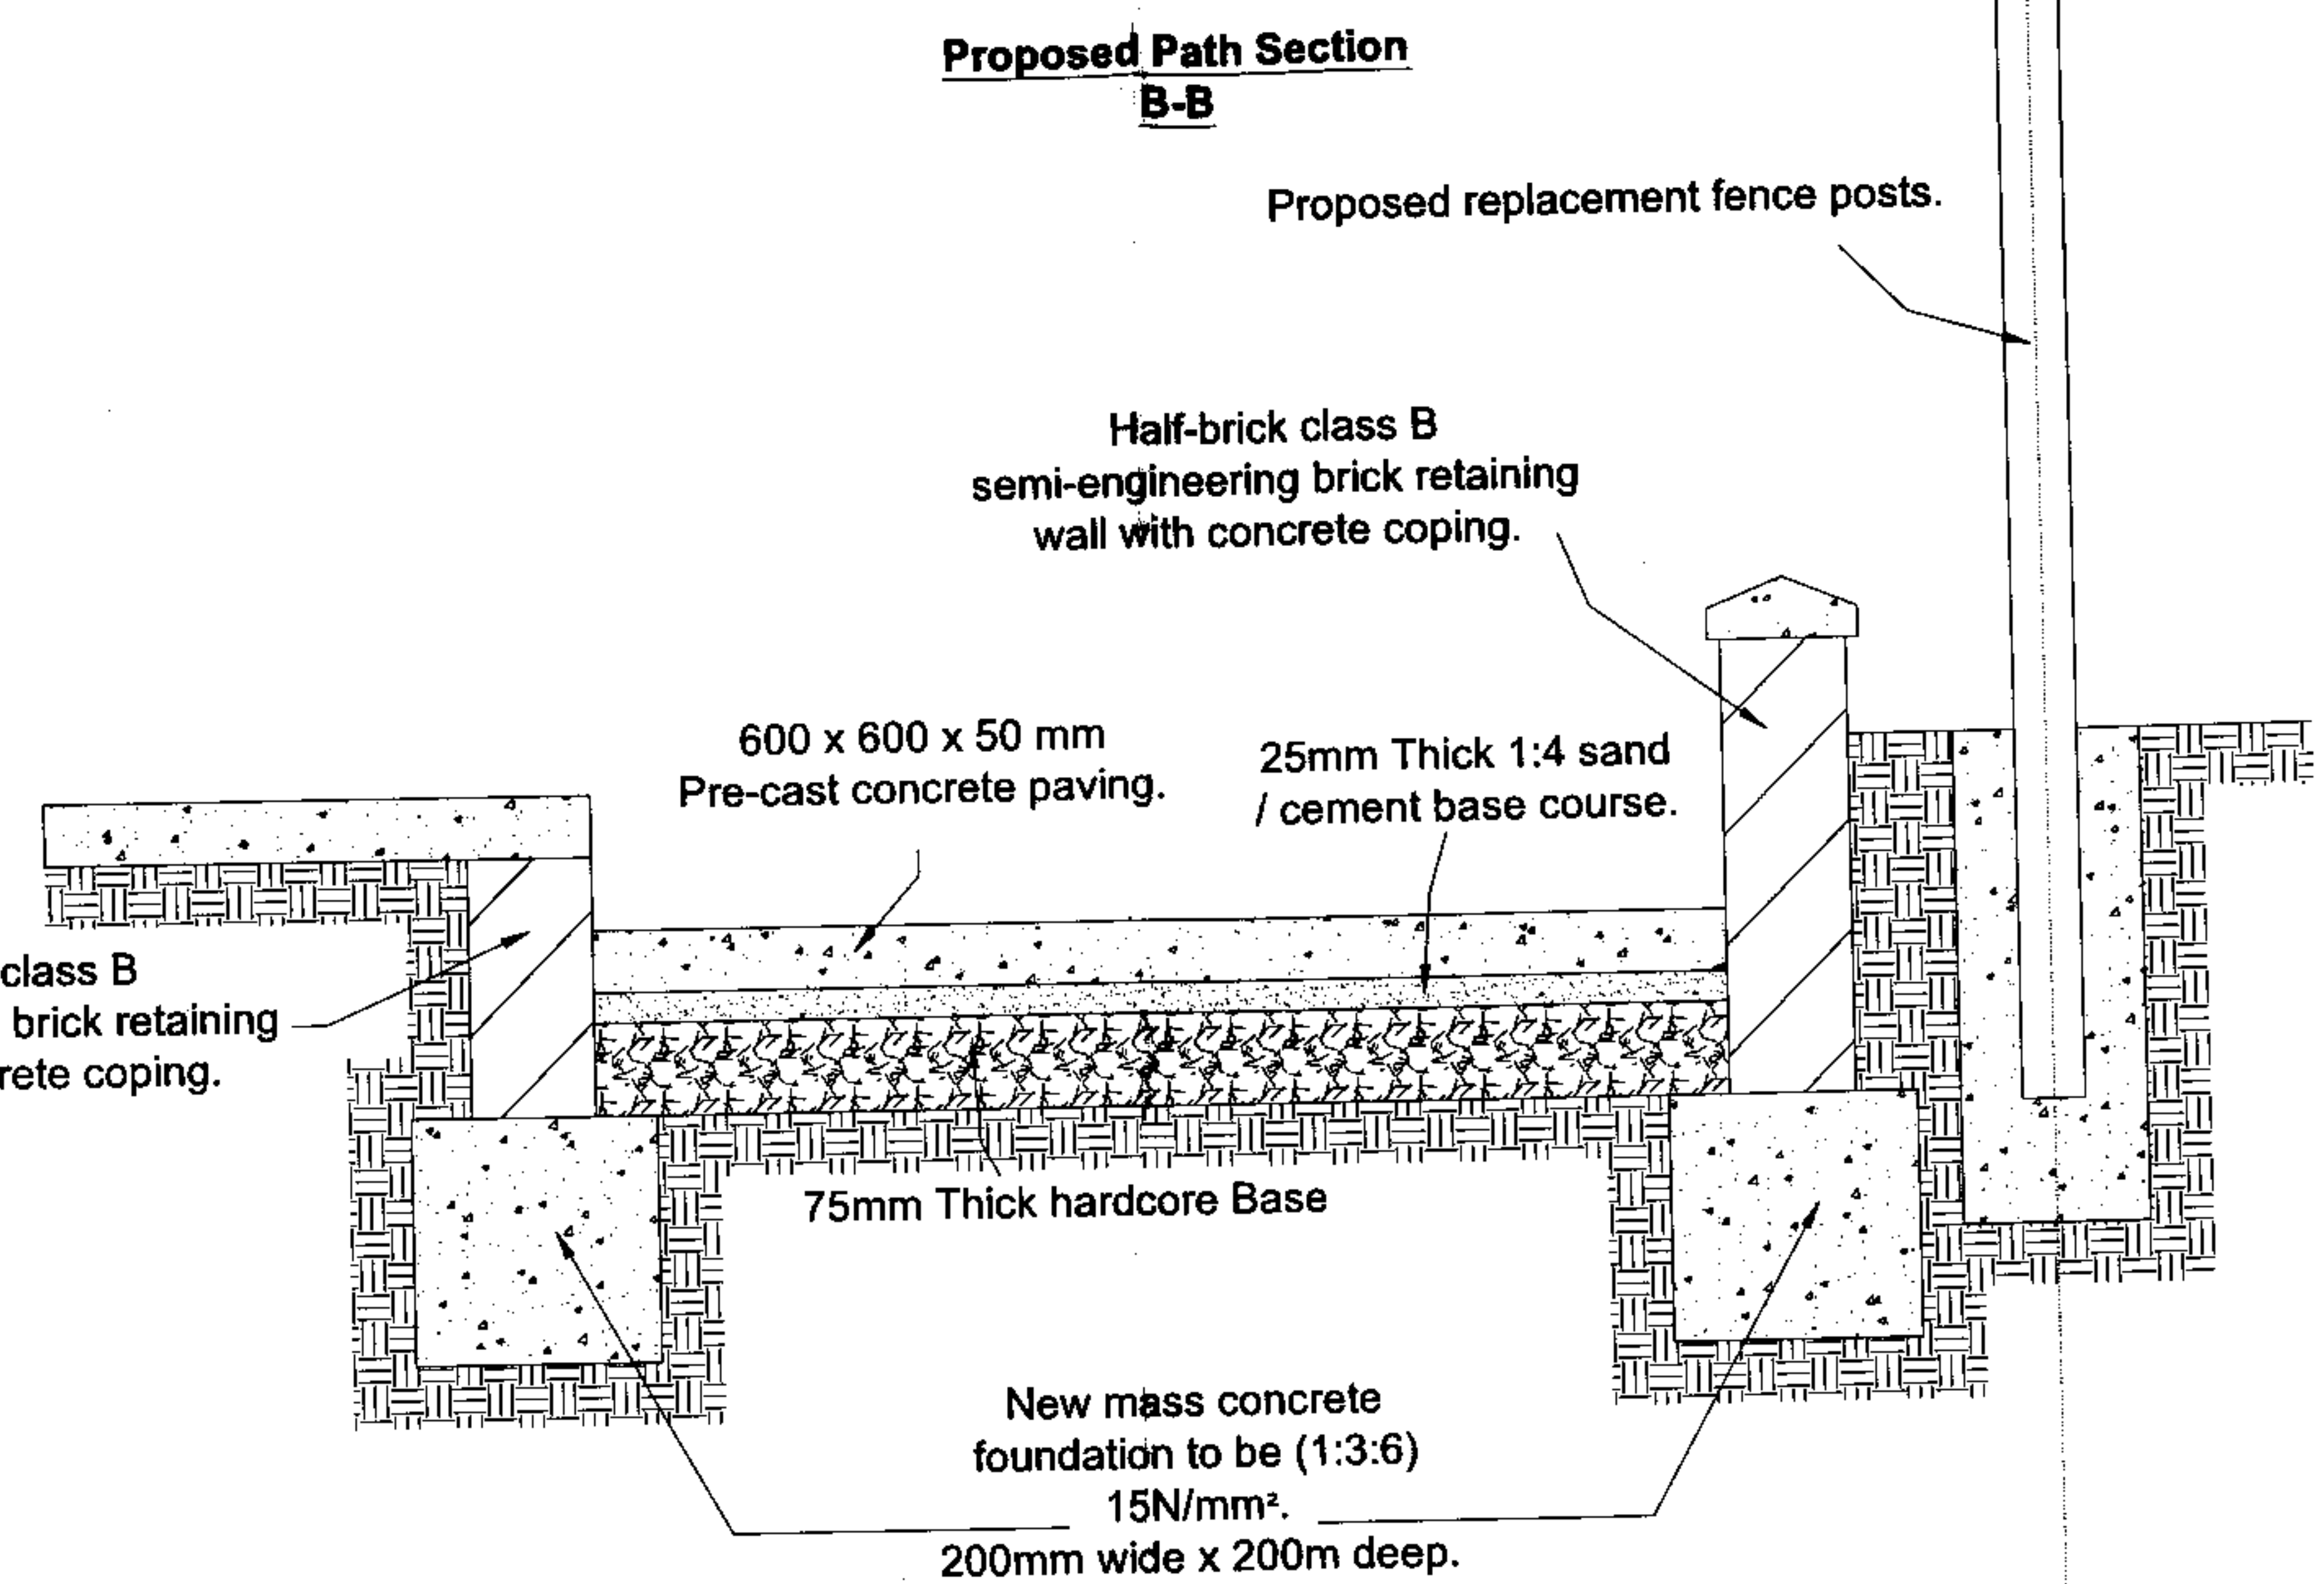


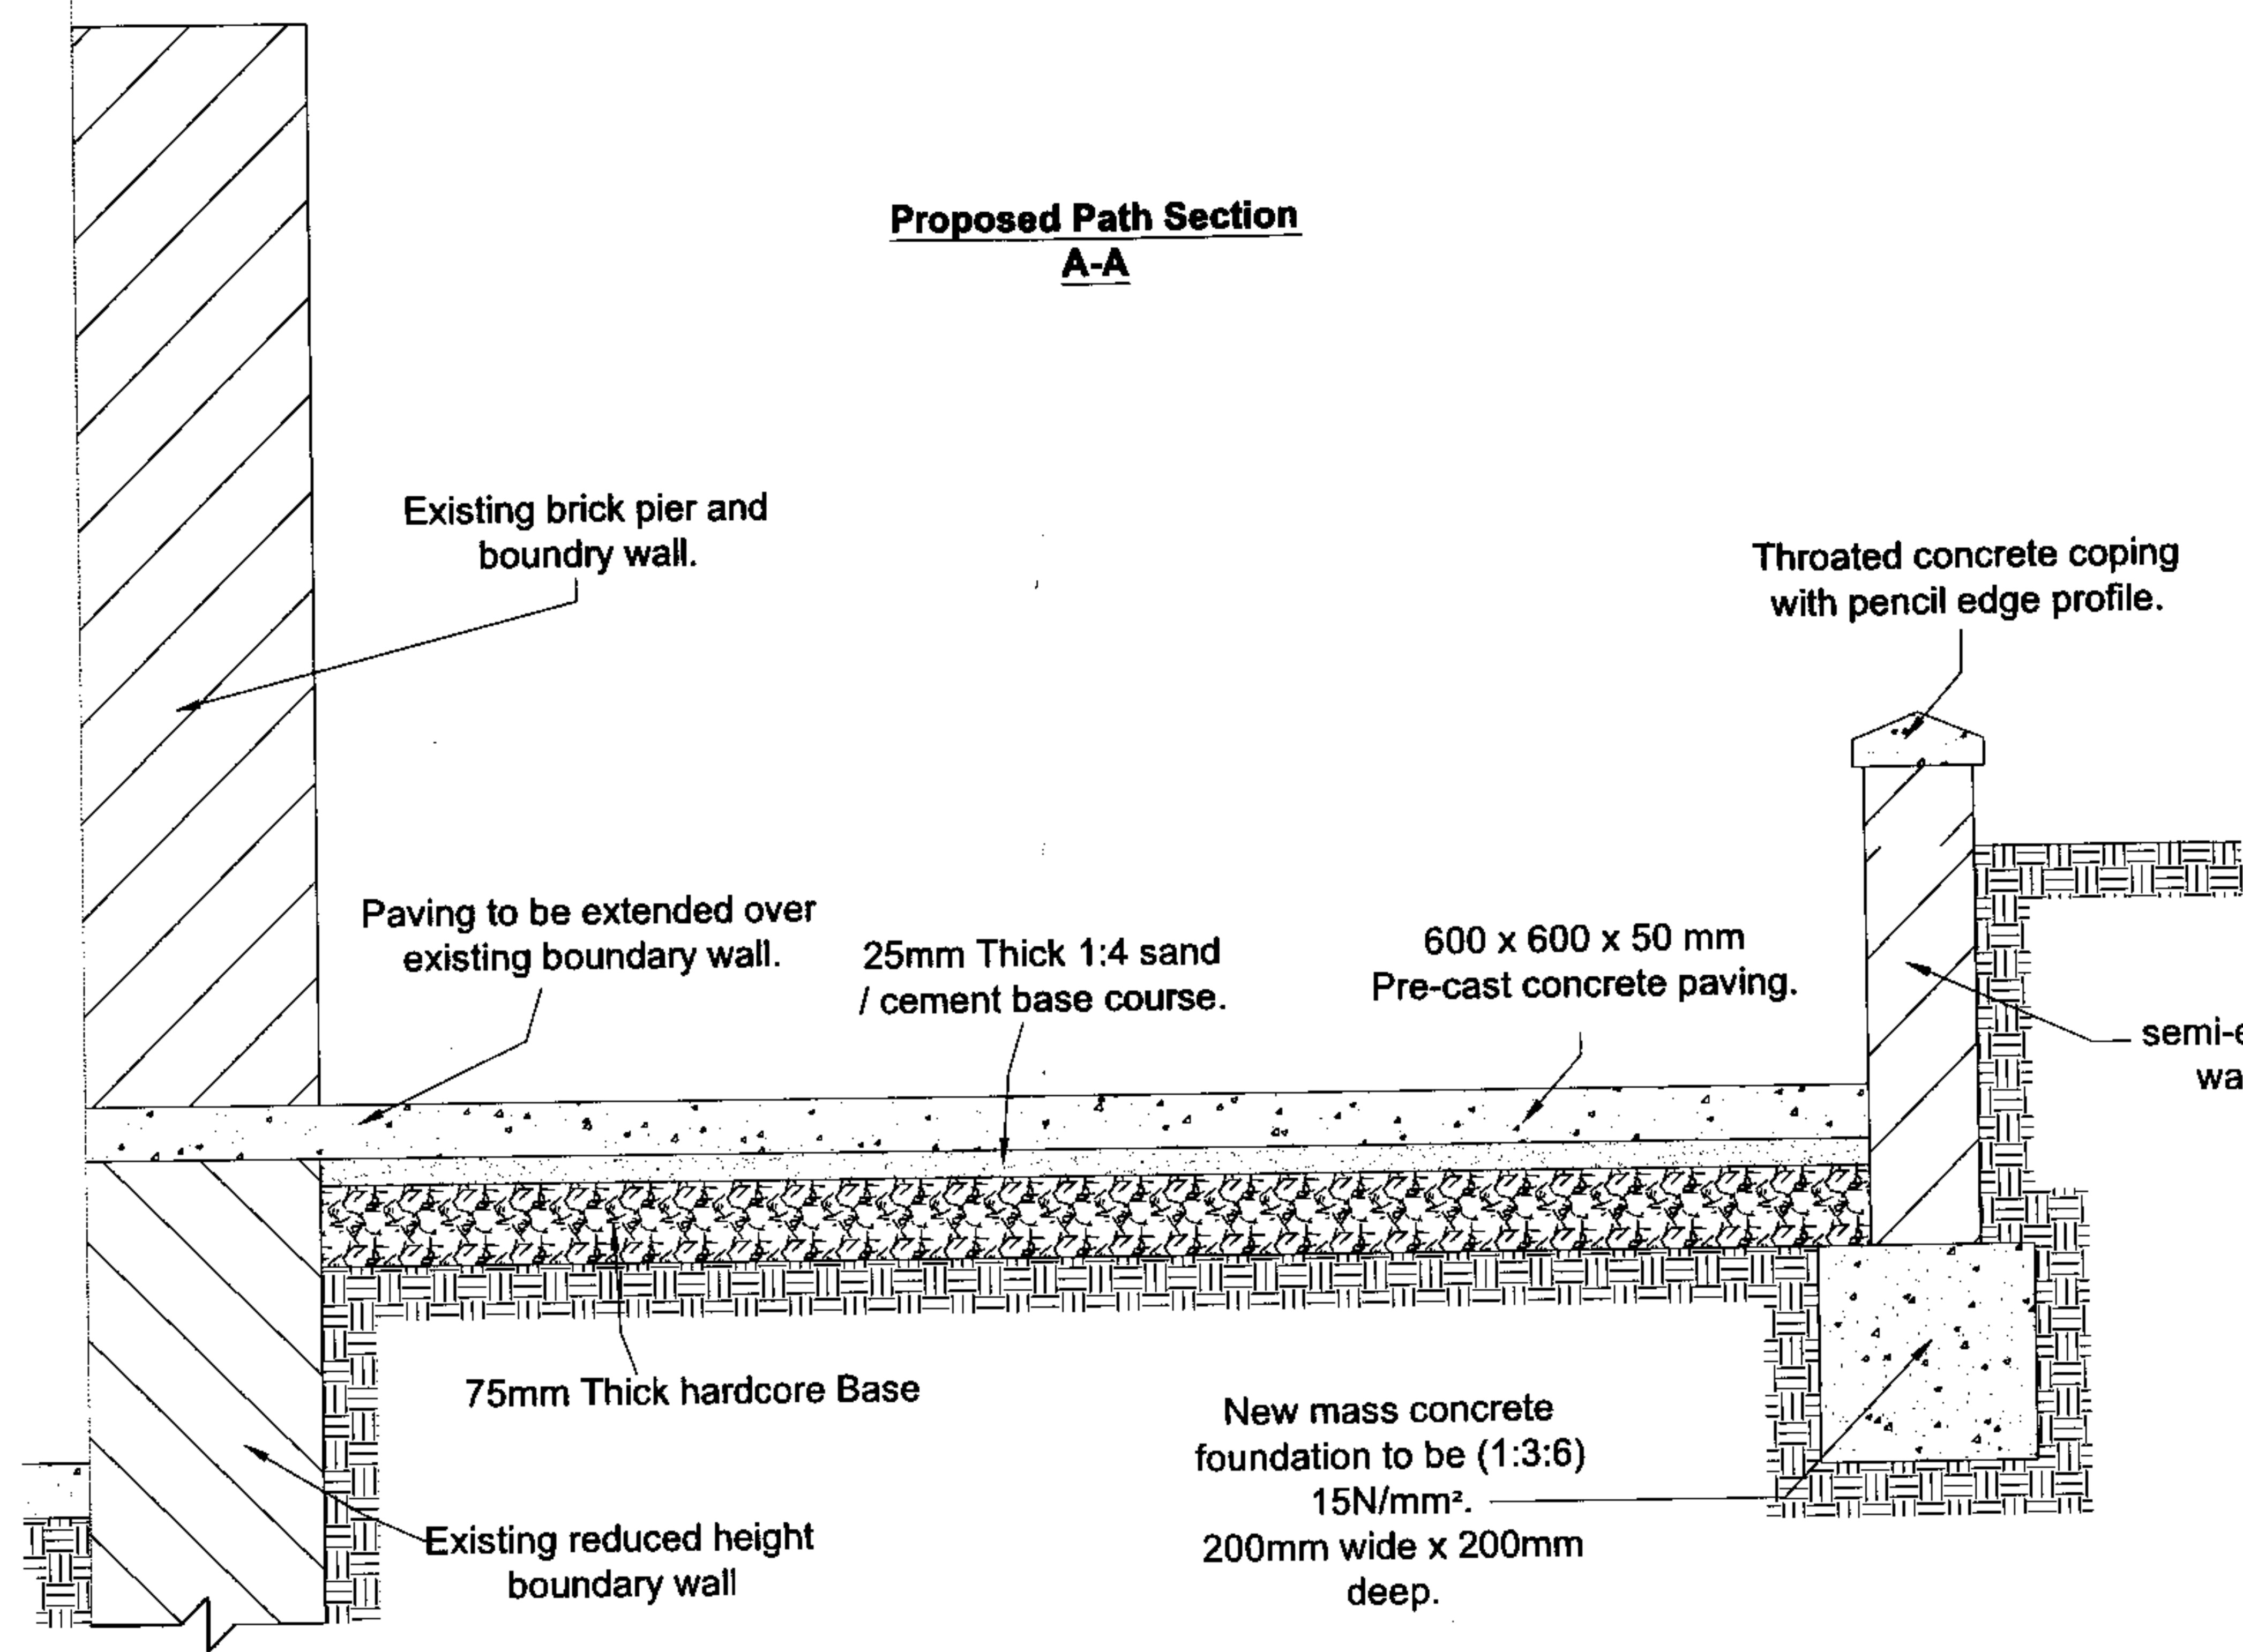

CONTRACTORS TO VERIFY ALL DIMENSIONS ON SITE BEFORE COMMENCING ANY WORKS OR PREPARING SHOP DRAWINGS. ALL WORK MUST COMPLY WITH RELEVANT AUTHORITIES REQUIREMENTS. DIMENSIONS MUST NOT BE SCALED FROM THIS PRINT

LANDERS AND ASSOCIATES			
Architects, Planning, Surveying, Interior Design, Building Details and Project Co-ordinators			
LAPPER HOUSE, 40-42 LAMBS CONDUIT STREET, LONDON WC1N 3LJ			
TEL: 020 7631 4511 FAX: 020 7631 1826			
Client	THE LONDON BOROUGH OF CAMDEN		
Job	17 ST AUGUSTINE'S ROAD, LONDON NW1		
Drawing	PATH SECTIONS AND ELEVATIONS		
Scale	Date	Drawn	Checked
1:10	APRIL 07	RG	RS
Drawing No.	C06199/08 (REV.A)		