

#### 2nd Floor

REVISION A - INSULATION ADDED 7/07

CONTRACTORS TO VERIFY ALL DIMENSIONS ON SITE BEFORE COMMENCING ANY WORKS OR PREPARING SHOP DRAWINGS. ALL WORK MUST COMPLY WITH RELEVANT AUTHORITIES REQUIREMENTS.
DIMENSIONS MUST NOT BE SCALED FROM THIS PRINT

### LANDERS

AND ASSOCIATES

Architecture, Building Surveying, Interior Design, Building Defects and
Project Co-ordination
RAPIER HOUSE, 40-46 LAMBS CONDUIT STREET
LONDON WC1N 3LJ

TEL: 020 7831 6311 FAX: 020 7831 1826
ent THE LONDON BOROUGH OF CAMDEN

17 ST AUGUSTINE'S ROAD, LONDON NW1

Drawing PROPOSED FLOOR LAYOUTS

cale Date Drawn
1:50@A1 APRIL 07 RG

C06199/04 (REV A)

∏Gas



Rear Elevation Front Elevation

#### **REVISION A - DESIGN ALTERATIONS 7/07**

CONTRACTORS TO VERIFY ALL DIMENSIONS ON SITE BEFORE COMMENCING ANY WORKS OR PREPARING SHOP DRAWINGS. ALL WORK MUST COMPLY WITH RELEVANT AUTHORITIES REQUIREMENTS. DIMENSIONS MUST NOT BE SCALED FROM THIS PRINT

# LANDERS

#### AND ASSOCIATES


Architecture, Building Surveying, Interior Design, Building Defects and Project Co-ordination RAPIER HOUSE, 40-46 LAMBS CONDUIT STREET LONDON WC1N 3LJ TEL: 020 7831 6311 FAX: 020 7831 1826

THE LONDON BOROUGH OF CAMDEN

Job 17 ST AUGUSTINE'S ROAD, LONDON NW1

Drawing PROPOSED ELEVATIONS

Checked

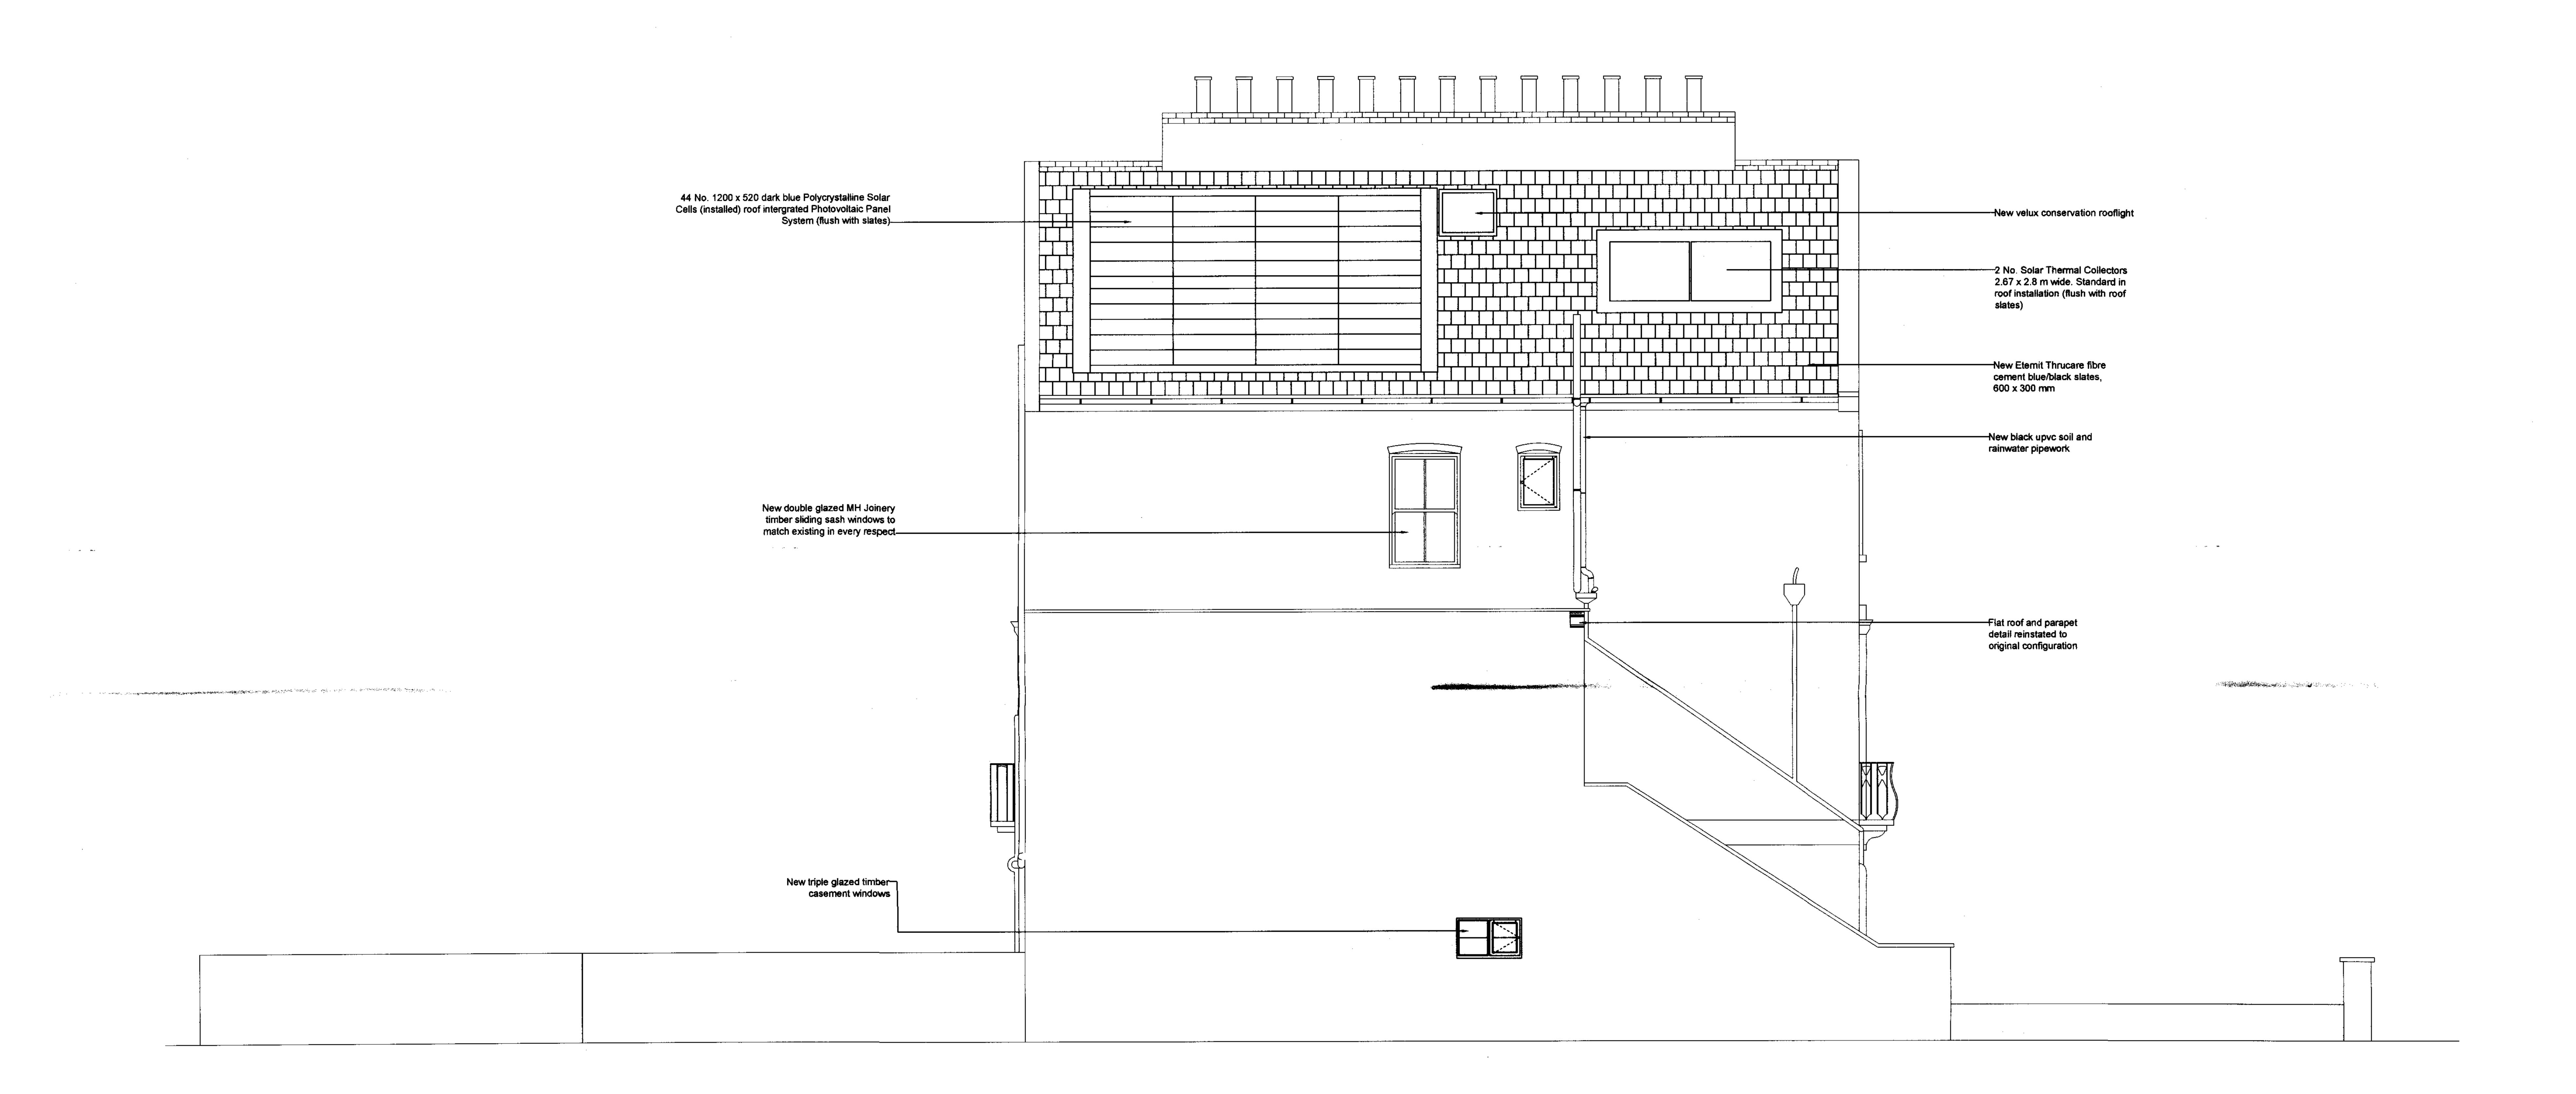

REVISION A - DESIGN ALTERATIONS 7/07

CONTRACTORS TO VERIFY ALL DIMENSIONS ON SITE BEFORE COMMENCING ANY WORKS OR PREPARING SHOP DRAWINGS. ALL WORK MUST COMPLY WITH RELEVANT AUTHORITIES REQUIREMENTS.
DIMENSIONS MUST NOT BE SCALED FROM THIS PRINT

# LANDERS

AND ASSOCIATES

Architecture, Building Surveying, Interior Design, Building Defects and

RAPIER HOUSE, 40-46 LAMBS CONDUIT STREET

LONDON WC1N 3LJ

TEL: 020 7831 6311 FAX: 020 7831 1826

Client THE LONDON BOROUGH OF CAMDEN -

b 17 ST AUGUSTINE'S ROAD, LONDON NW1

Drawing PROPOSED SIDE ELEVATION

Scale Date Drawn Checked
1:50@A1 APRIL 07 RG RS

C06199/06 (REV A)