


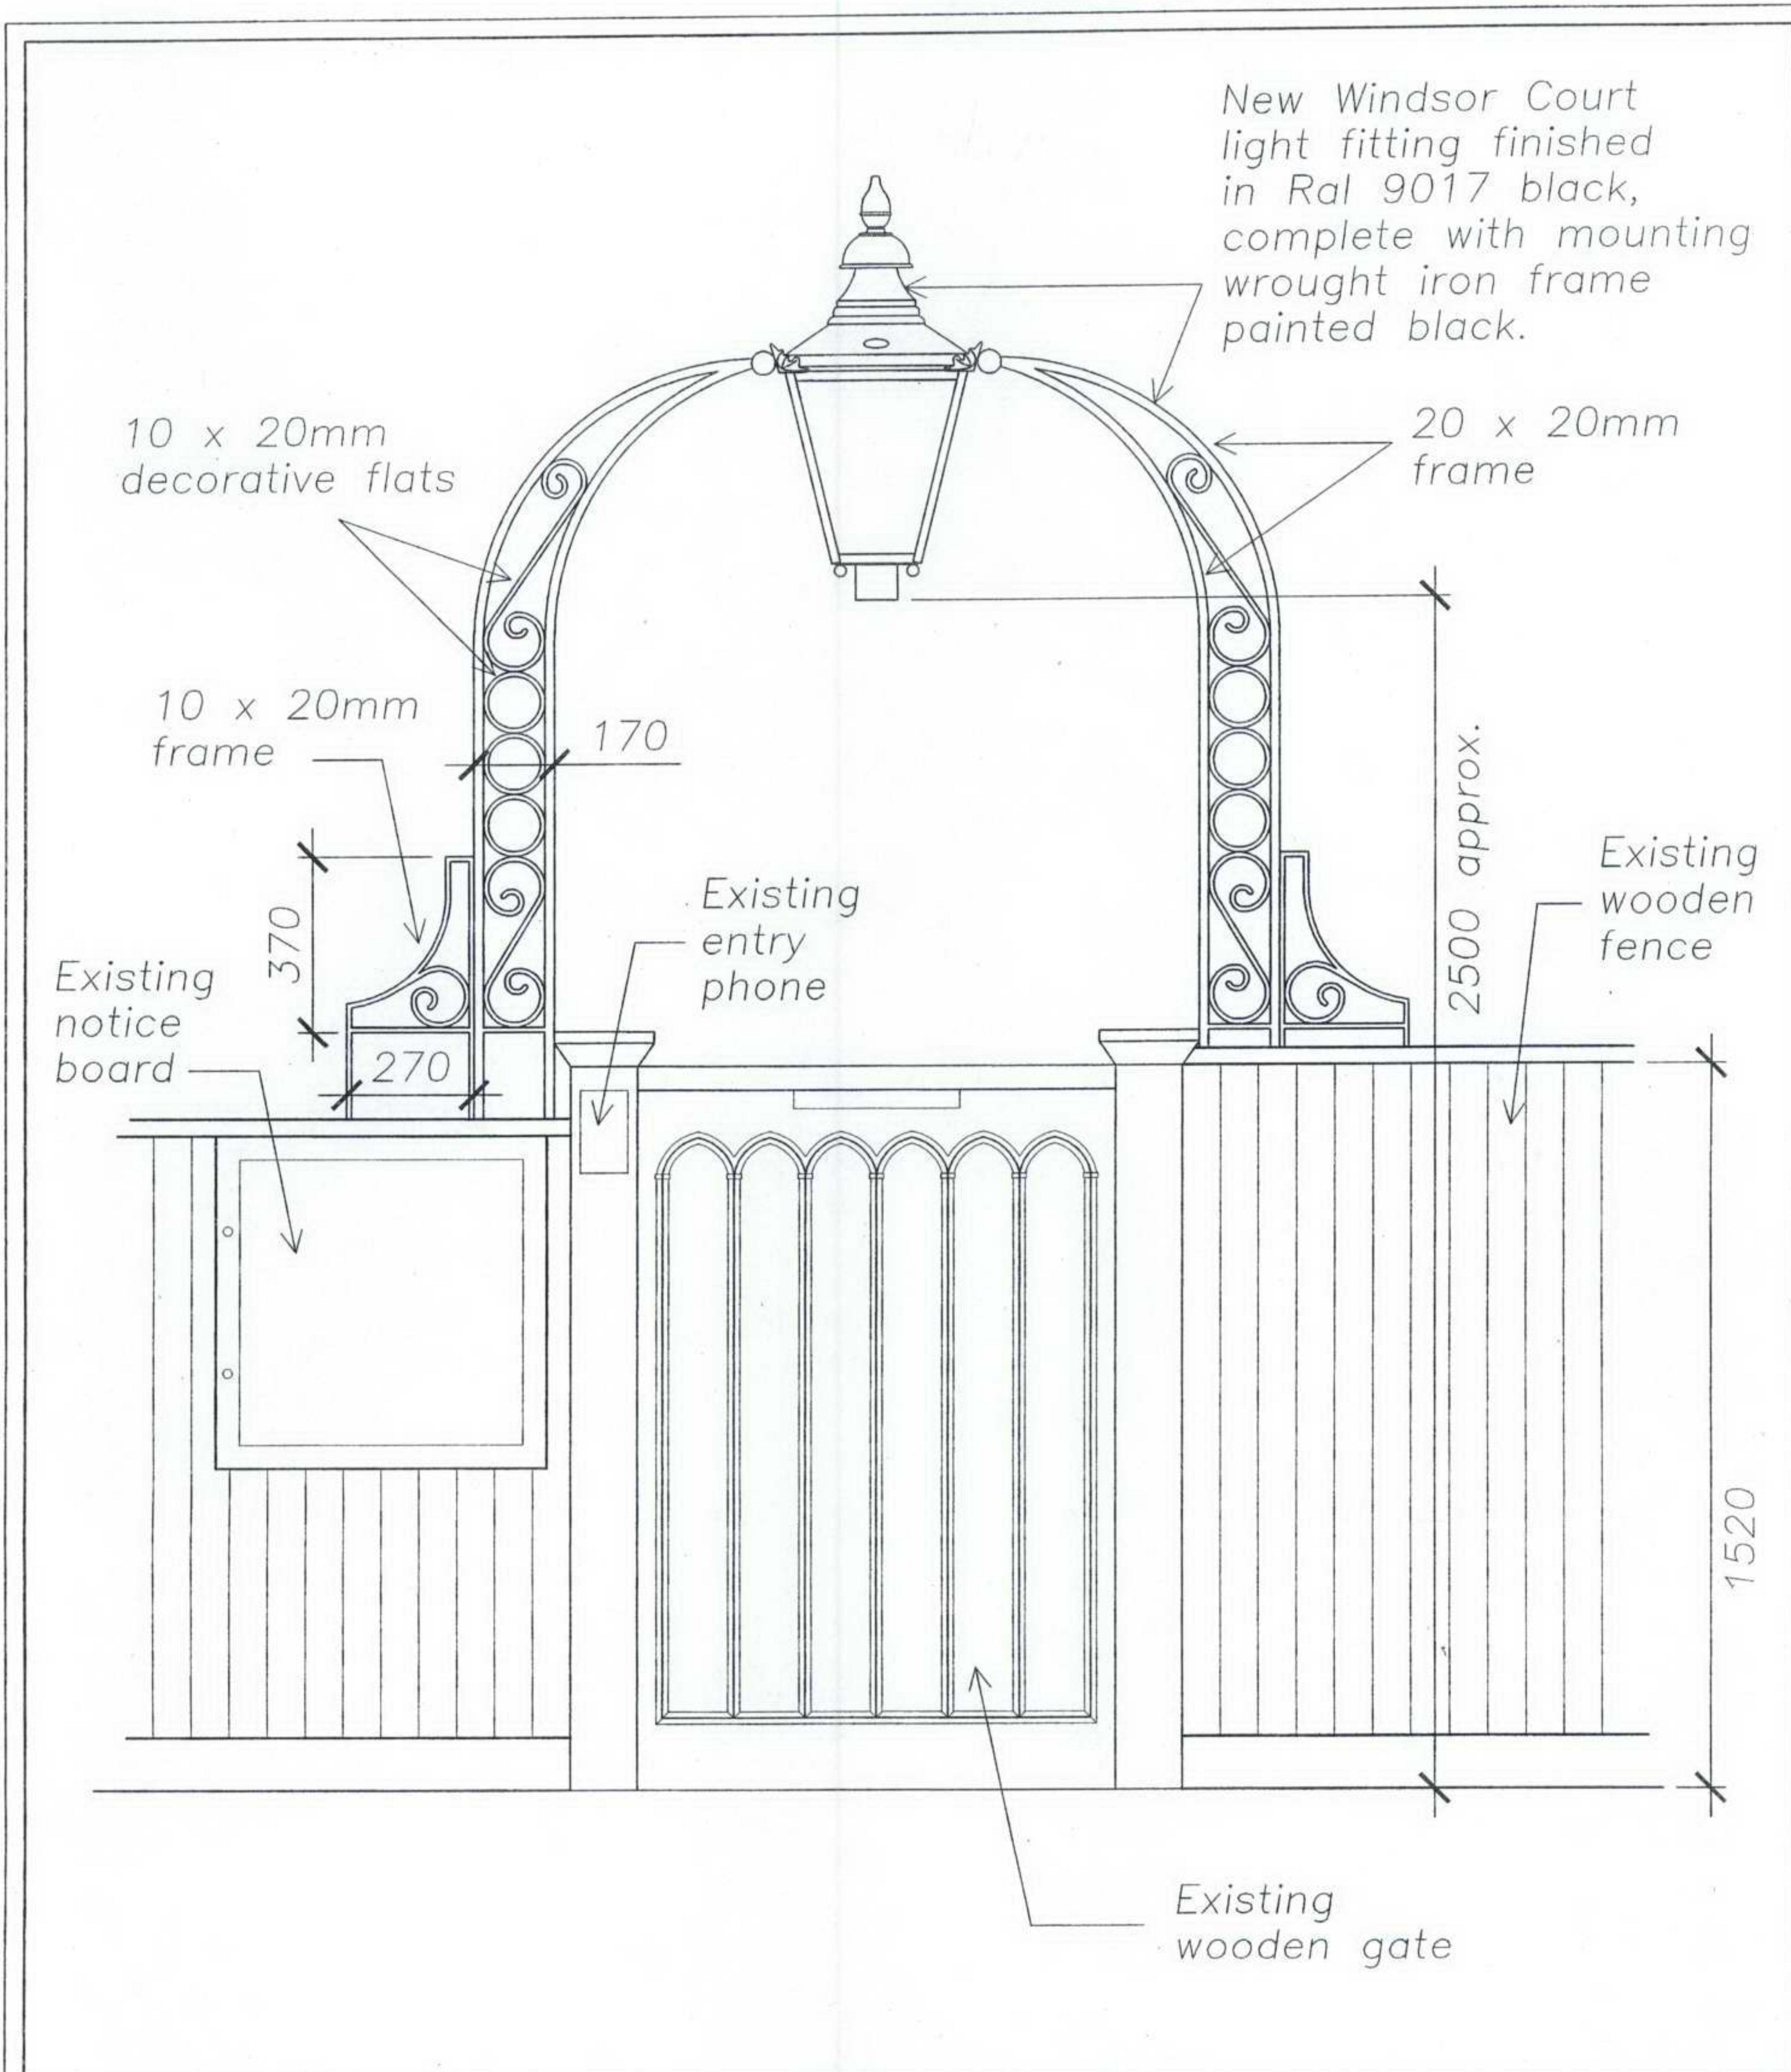

Project :

KEATS HOUSE
10 KEATS GROVE
LONDON NW3

Drawing :

NEW WINDSOR LIGHT
& MOUNTING FRAME
TO MAIN GATE
(View from Keats Grove)

Pro code

UPRN



**CITY
of
LONDON**

CITY SURVEYOR'S DEPARTMENT
E.T. HARTILL, OBE B.Sc. FRICS FRSA
City Surveyor

PO BOX 270, GUILDHALL, LONDON, EC2P 2EJ
Tel : 020 7606 3030 Fax : 020 7332 1963

Notes

Do not scale. All dimensions to be checked on site.
Errors to be reported to supervising officer.

Scale at A4 :

1:20

Date :

APRIL '07

Drawn by :

JAB

Des :

MT

App :


Revision

Drawing No:

153102

AL(0)

P01

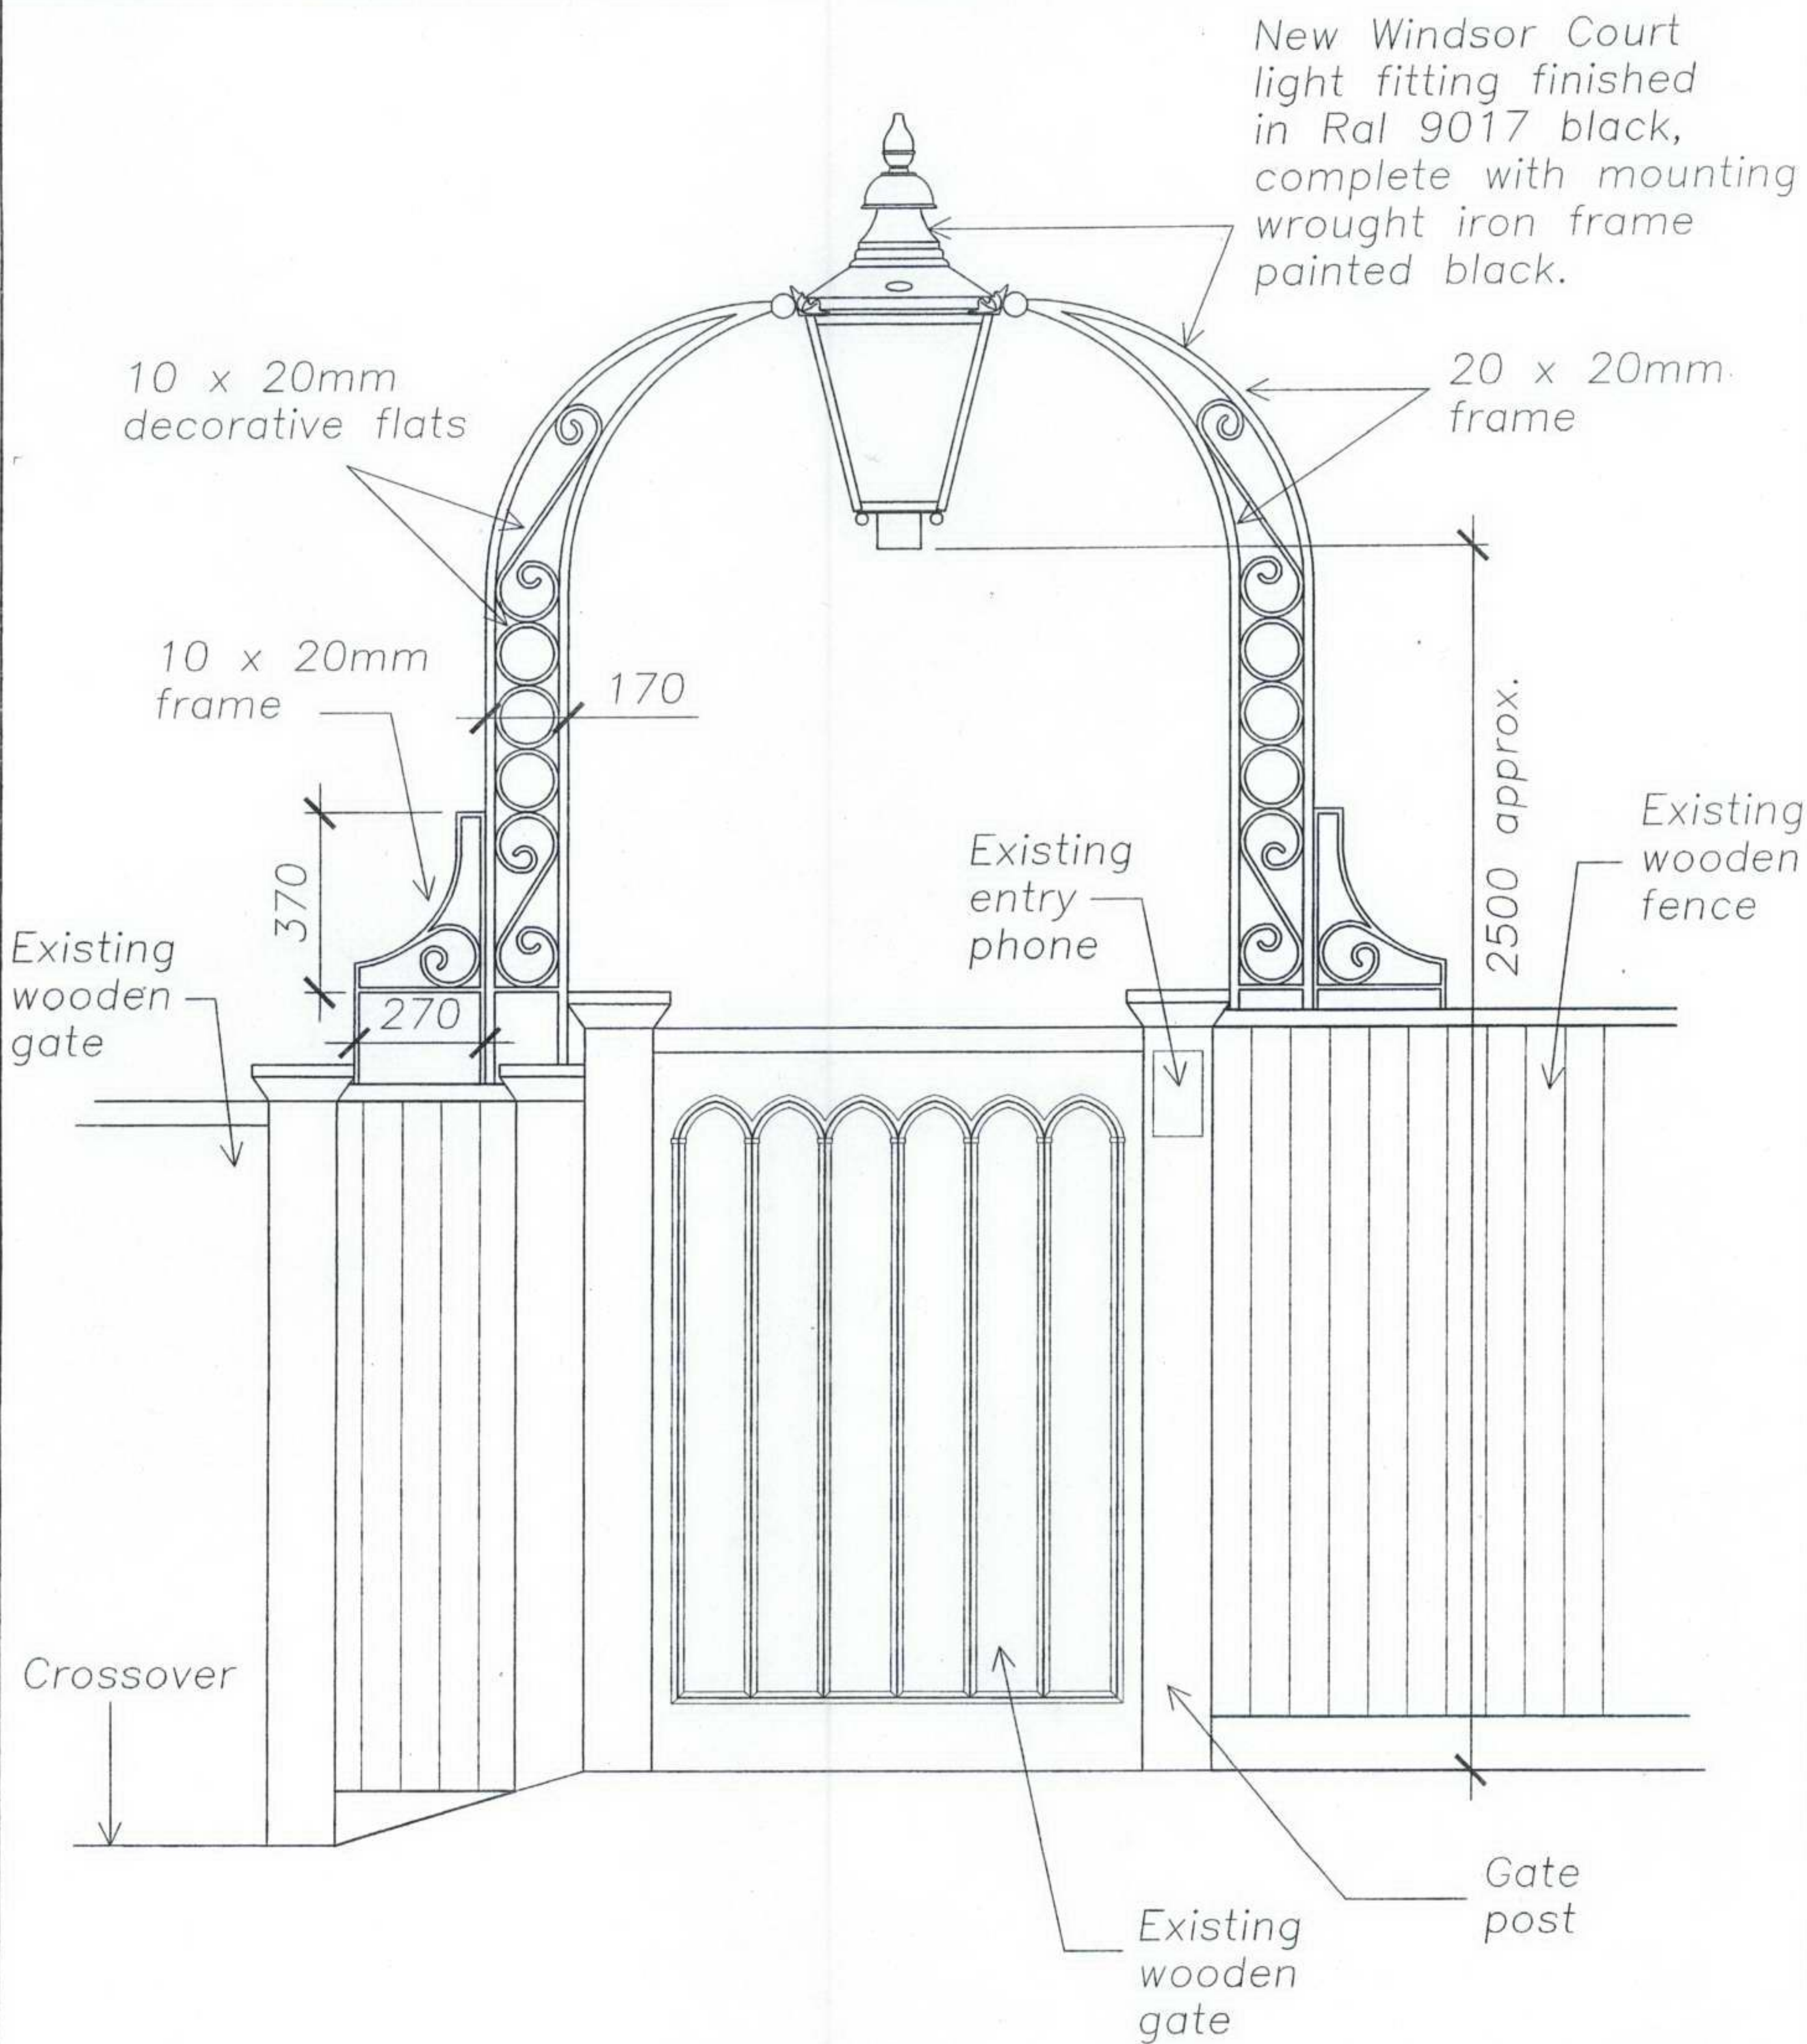

Project :

KEATS HOUSE
10 KEATS GROVE
LONDON NW3

Drawing :

NEW WINDSOR LIGHT
& MOUNTING FRAME
TO GATE
(View from Keats Grove)

Pro code

UPRN



**CITY
OF
LONDON**

CITY SURVEYOR'S DEPARTMENT
E.T. HARTILL, OBE B.Sc. FRICS FRSA
City Surveyor

PO BOX 270, GUILDHALL, LONDON, EC2P 2EJ
Tel : 020 7606 3030 Fax : 020 7332 1963

Notes

Do not scale. All dimensions to be checked on site.
Errors to be reported to supervising officer.

Scale at A4 :

1:20

Date :

APRIL '07

Drawn by :

JAB

Des :

MT

App :


Revision

Drawing No:

153102

AL(0)

P02

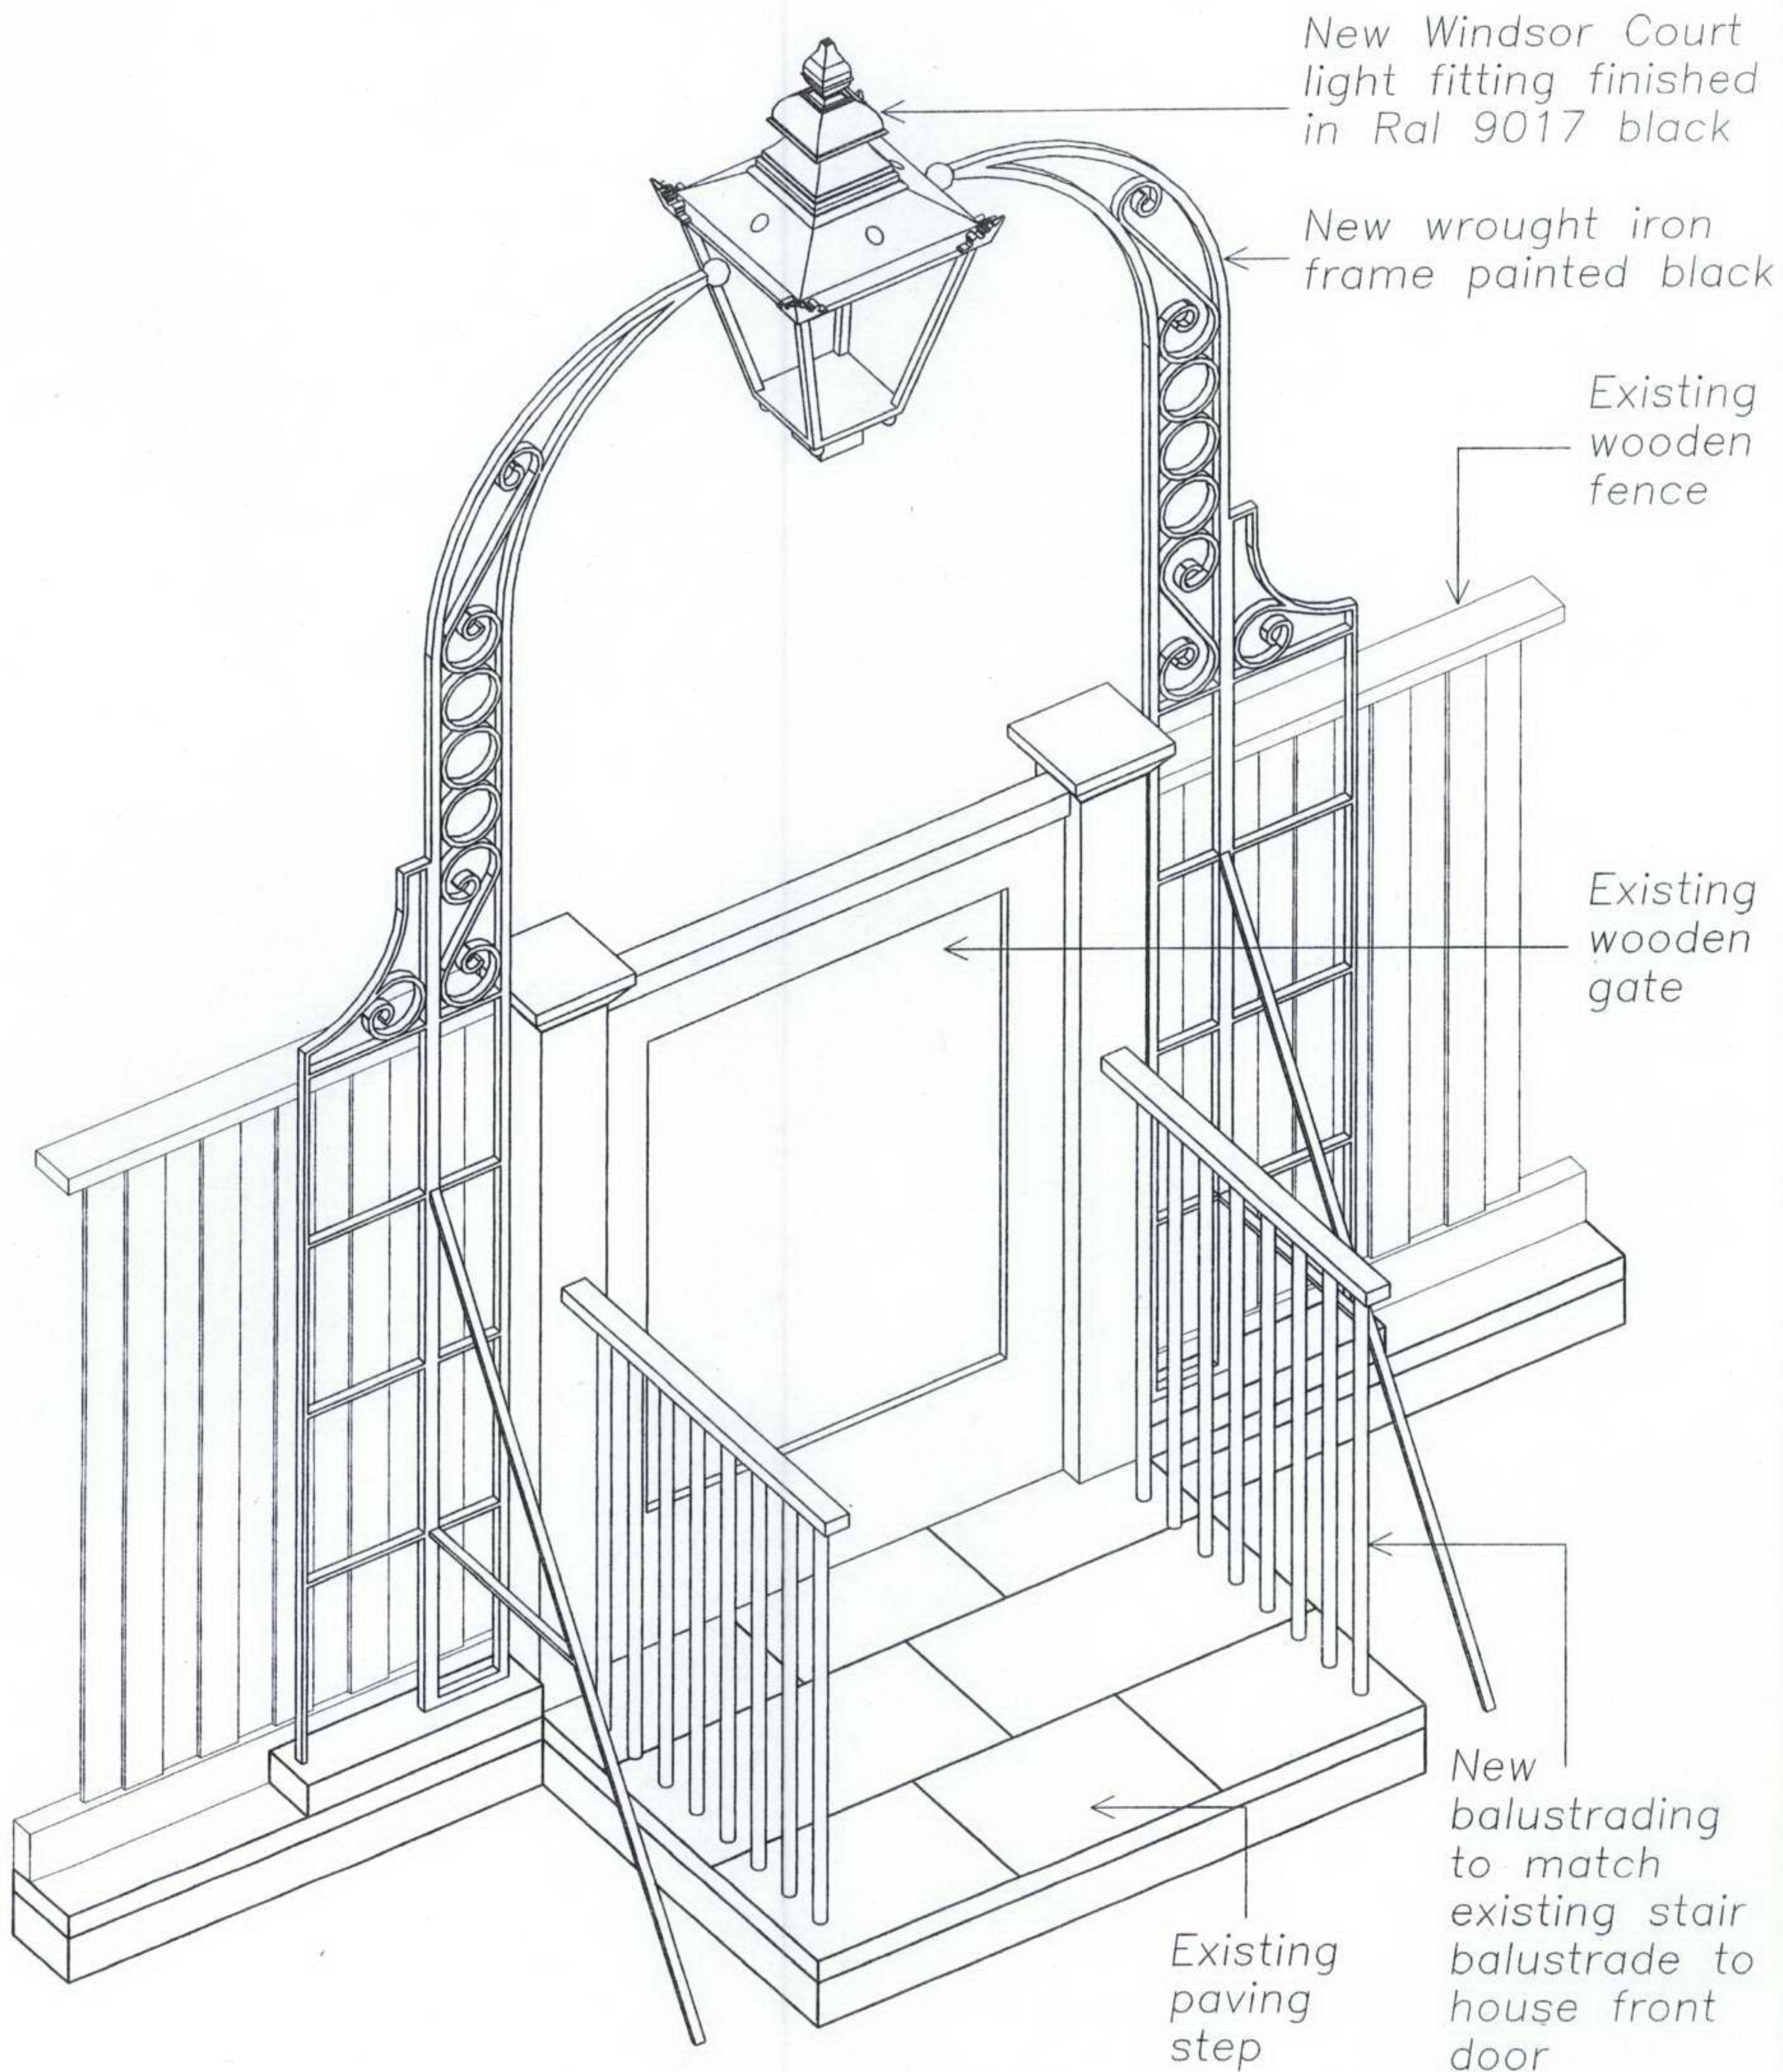

Project :

KEATS HOUSE
10 KEATS GROVE
LONDON NW3

Drawing :

NEW WINDSOR LIGHT
& MOUNTING FRAME
TO MAIN GATE
(View from garden)

Pro code

UPRN



**CITY
OF
LONDON**

CITY SURVEYOR'S DEPARTMENT
E.T. HARTILL, OBE B.Sc. FRICS FRSA
City Surveyor

PO BOX 270, GUILDHALL, LONDON, EC2P 2EJ
Tel : 020 7606 3030 Fax : 020 7332 1963

Notes

Do not scale. All dimensions to be checked on site.
Errors to be reported to supervising officer.

Scale at A4 :

NTS

Date :

APRIL '07

Drawn by :

JAB

Des :

MT

App :

Revision

Drawing No:

153102

AL(0)

P03