


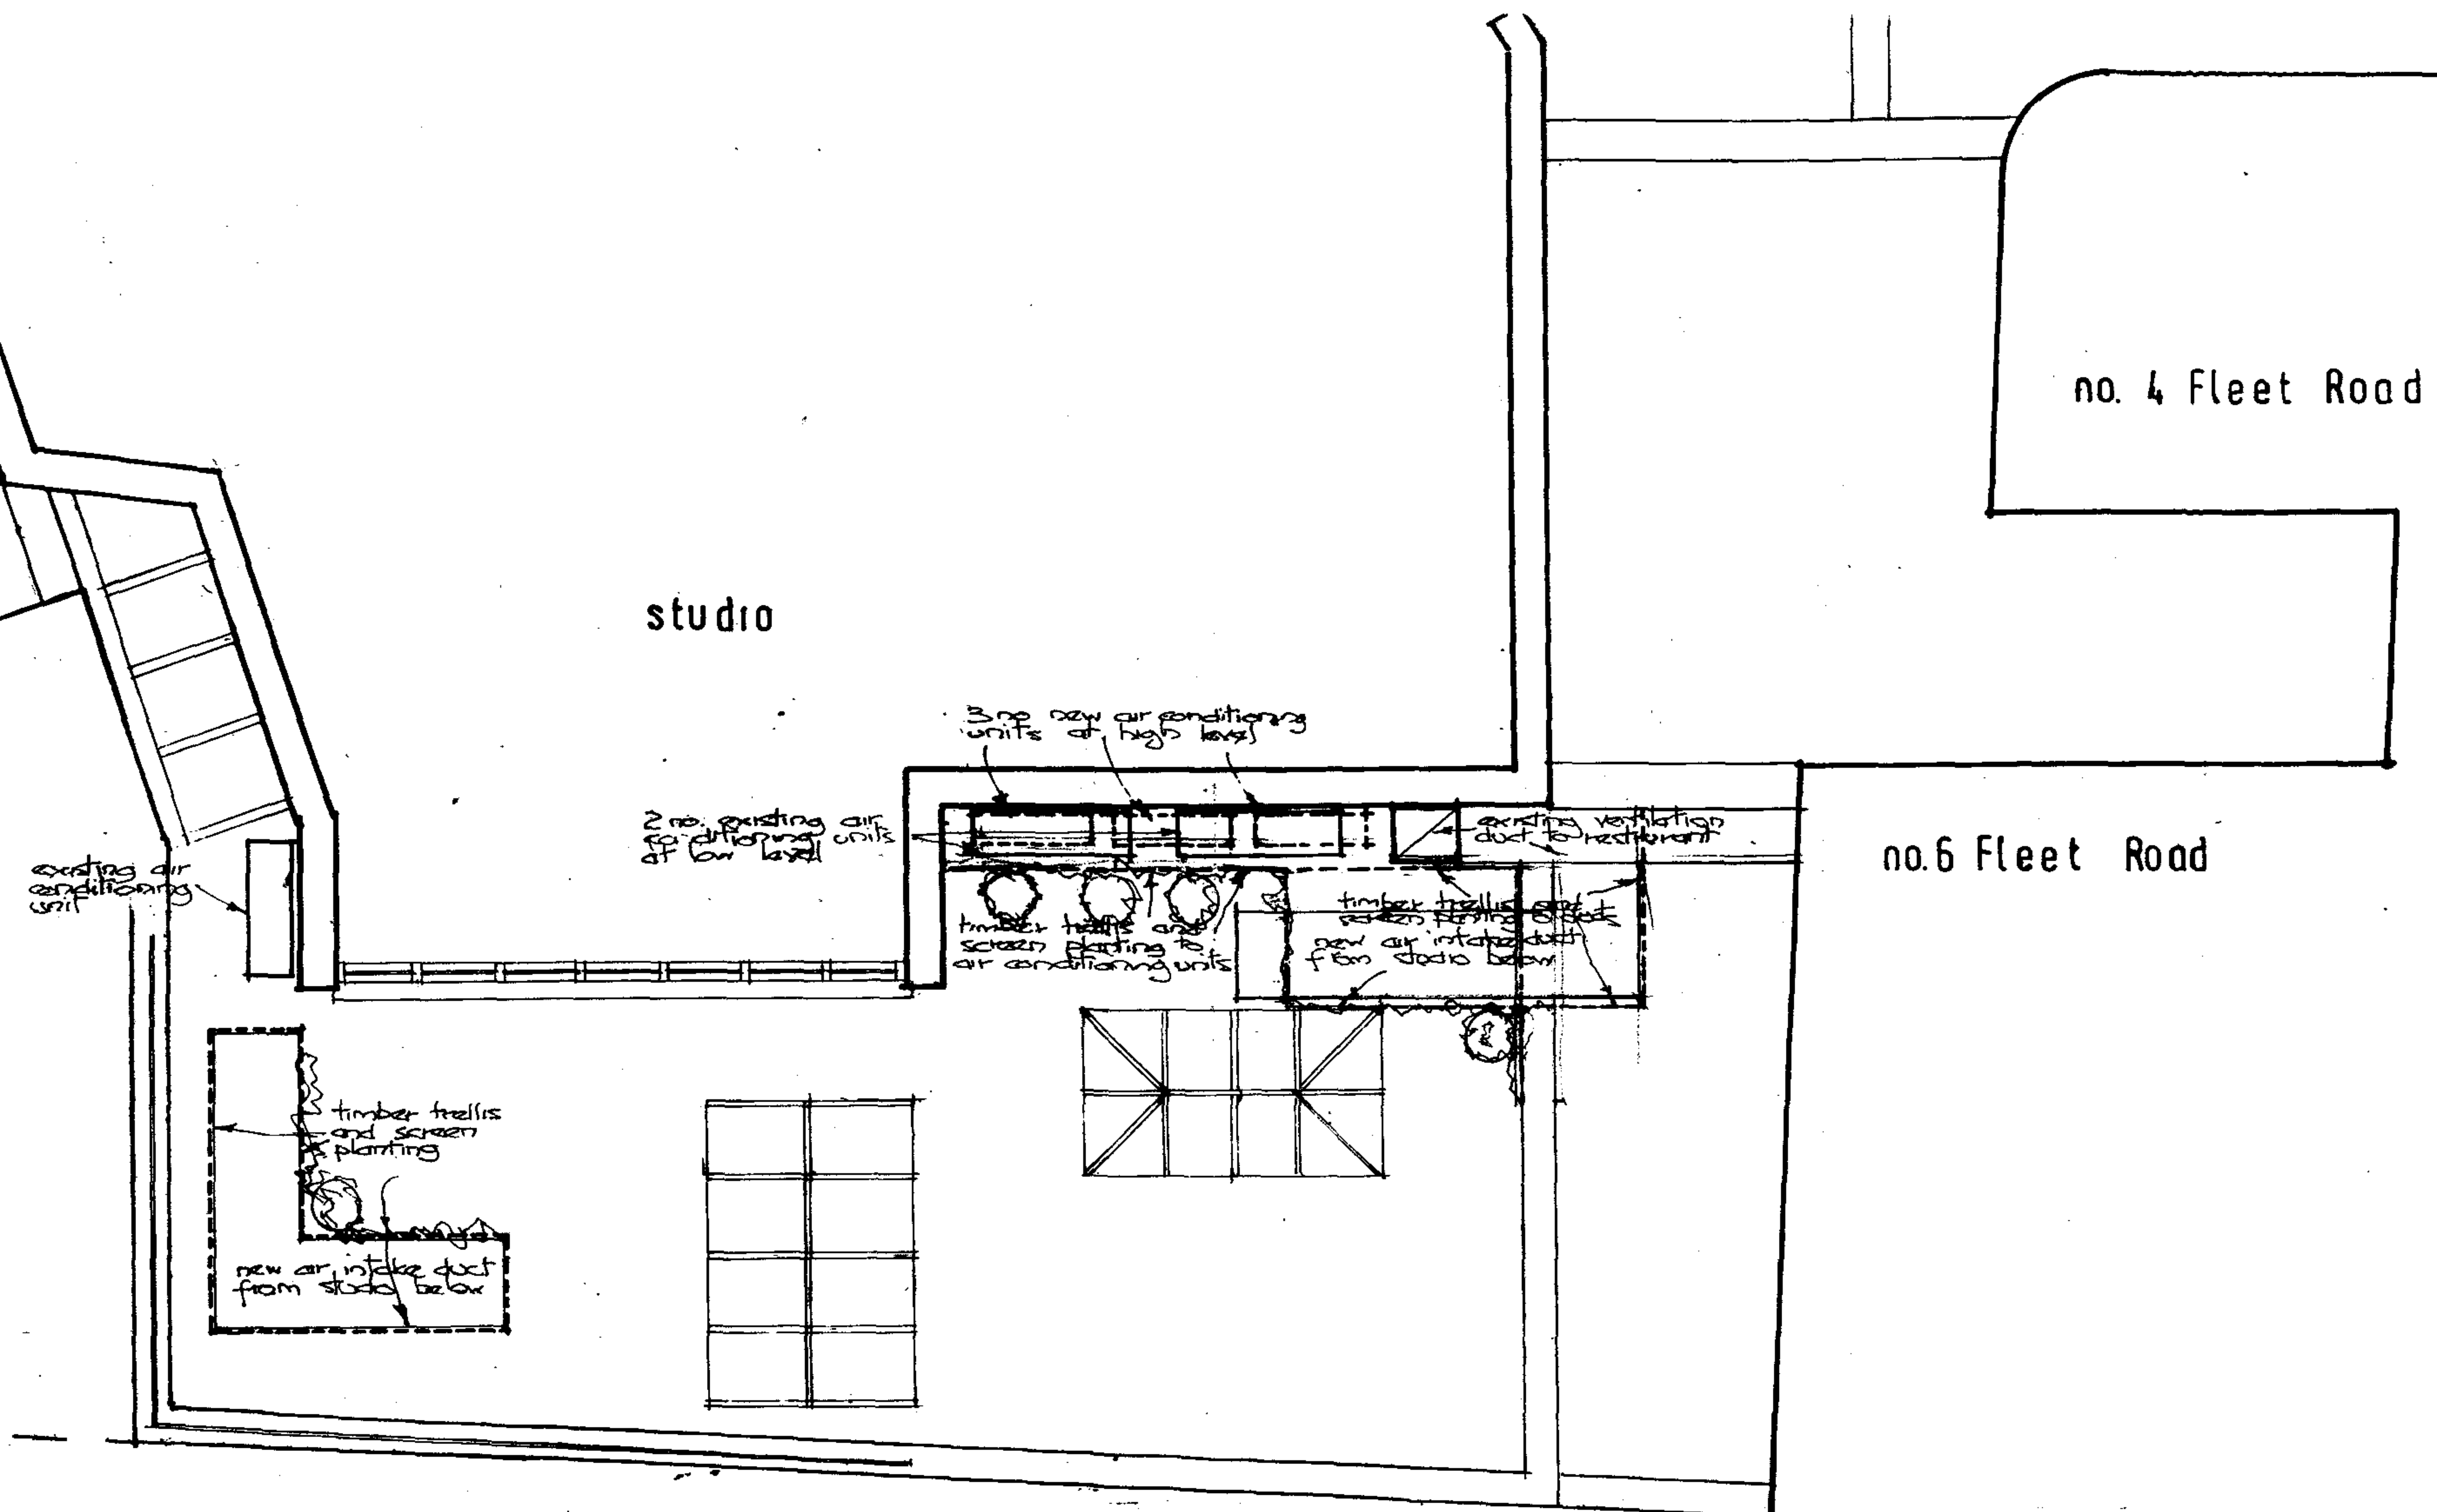


plan at terrace level

AGINCOURT STUDIOS
air conditioning

for
Molls Bakeries Ltd
date drawn
1/50
scale number
AC/CP/01

Ray Kender
Architect

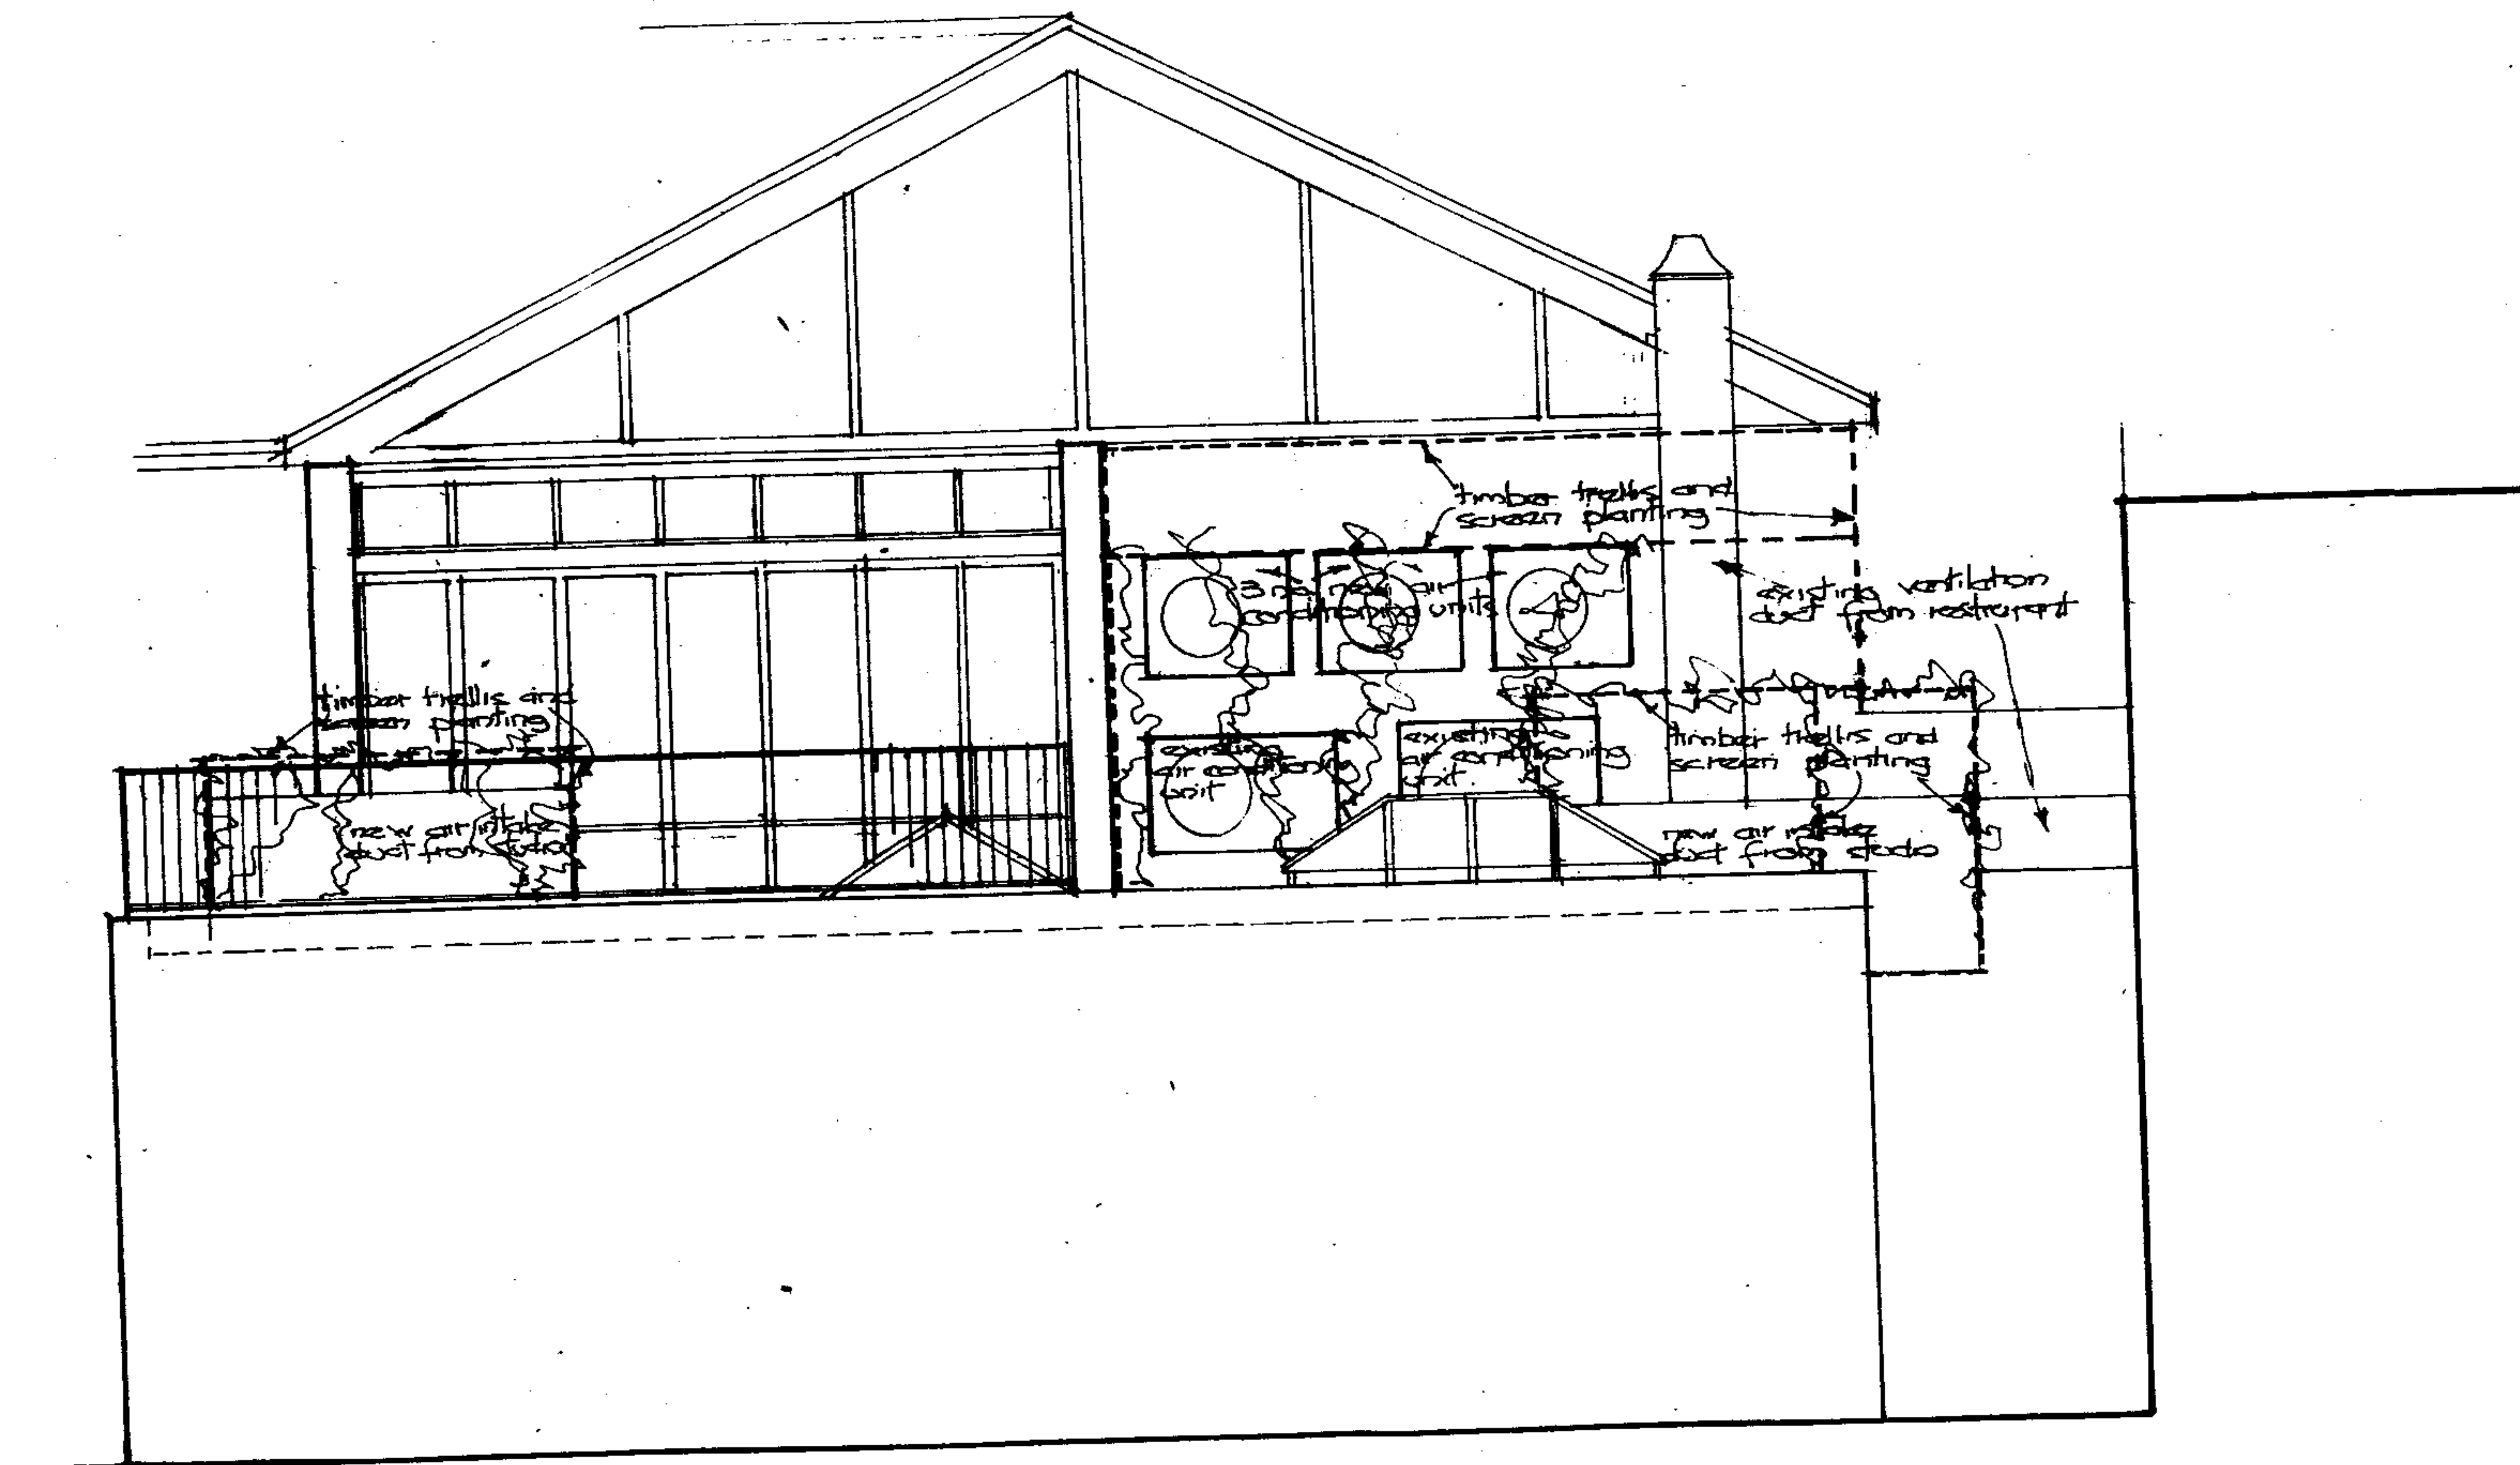

west elevation

job
AGINCOURT STUDIOS

air conditioning

for
Molls Bakeries Ltd

date
drawn 1/50 AC/CP/02

Architect
Molls Bakeries Ltd