


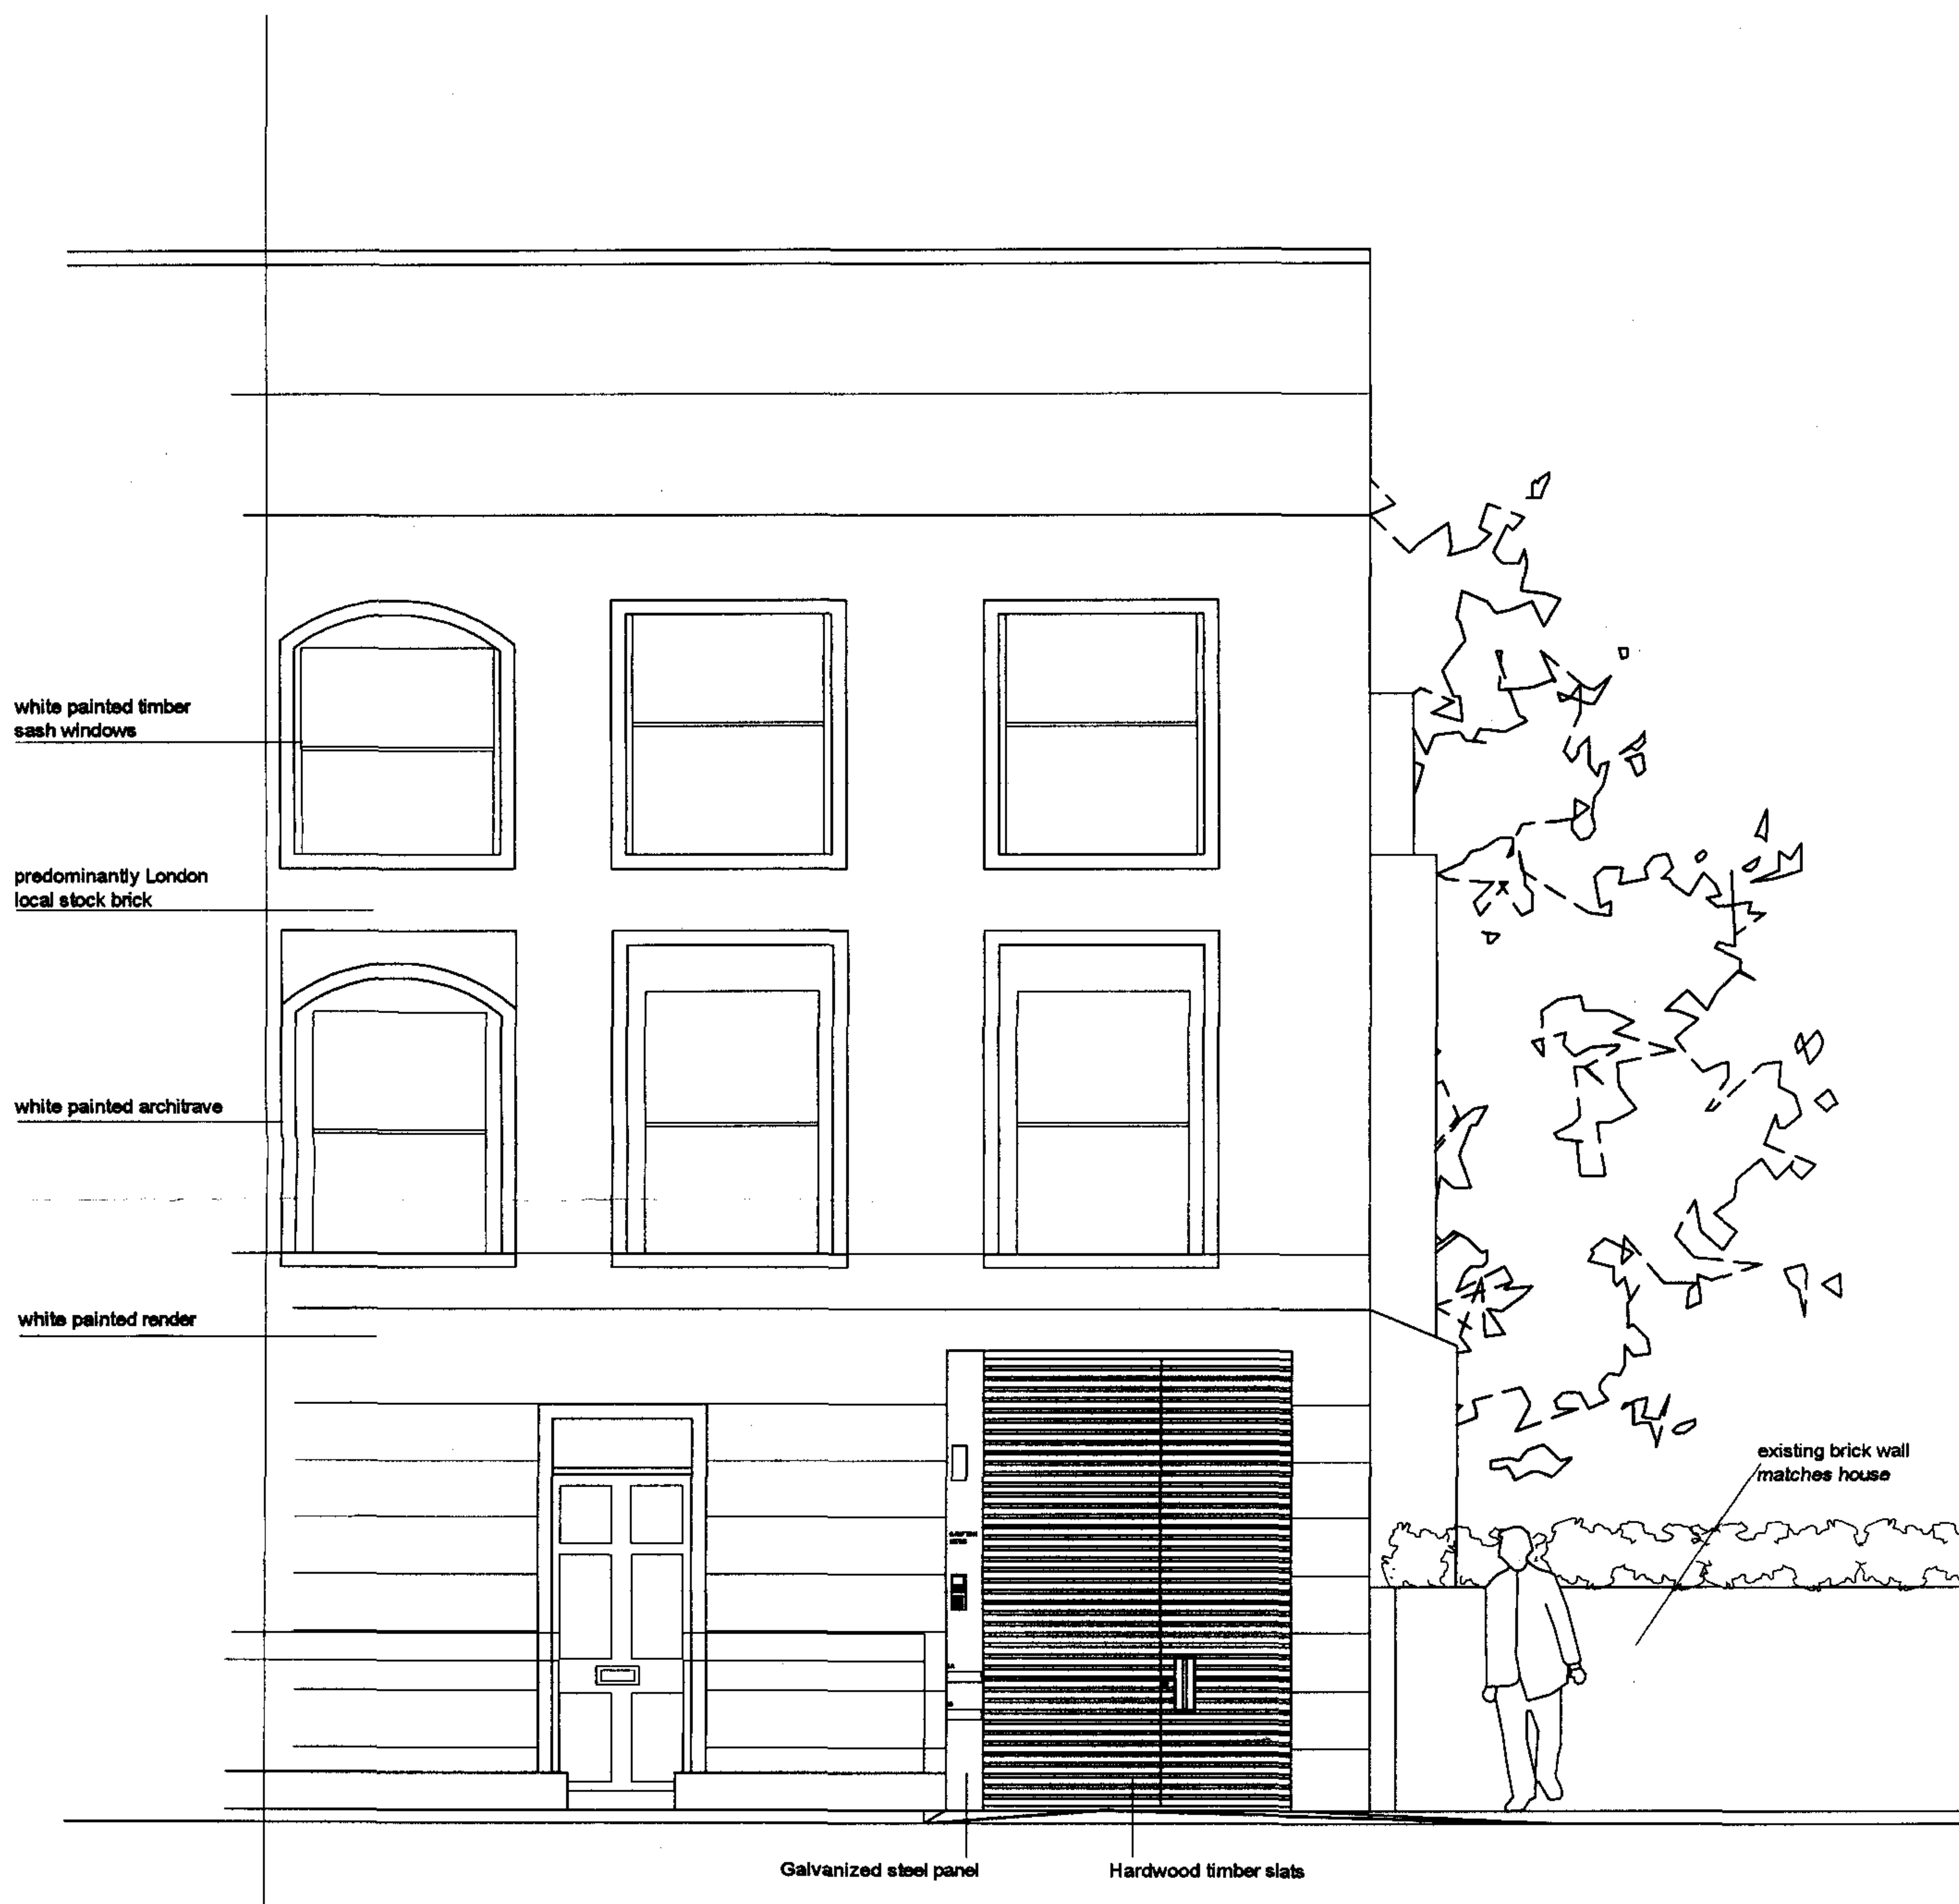

Entrance to no. 16 Grafton Crescent

Entrance to 16a mews houses


2007/1861/PR1

GATE ELVATION AT 1:50


Evans Davies Architects© 18 Charlotte Road London EC2A 3PB tel 020 7729 2474	
JOB BRYANSTON HOMES GRAFTON CRESCENT CAMDEN LONDON N1	
TITLE GATE ELEVATION, IN CONTEXT	
DATE	27.06.07
SCALE	1:50
DRAWING NO.	GRA-GATES-01

NOTES

DO NOT SCALE FROM THIS DRAWING

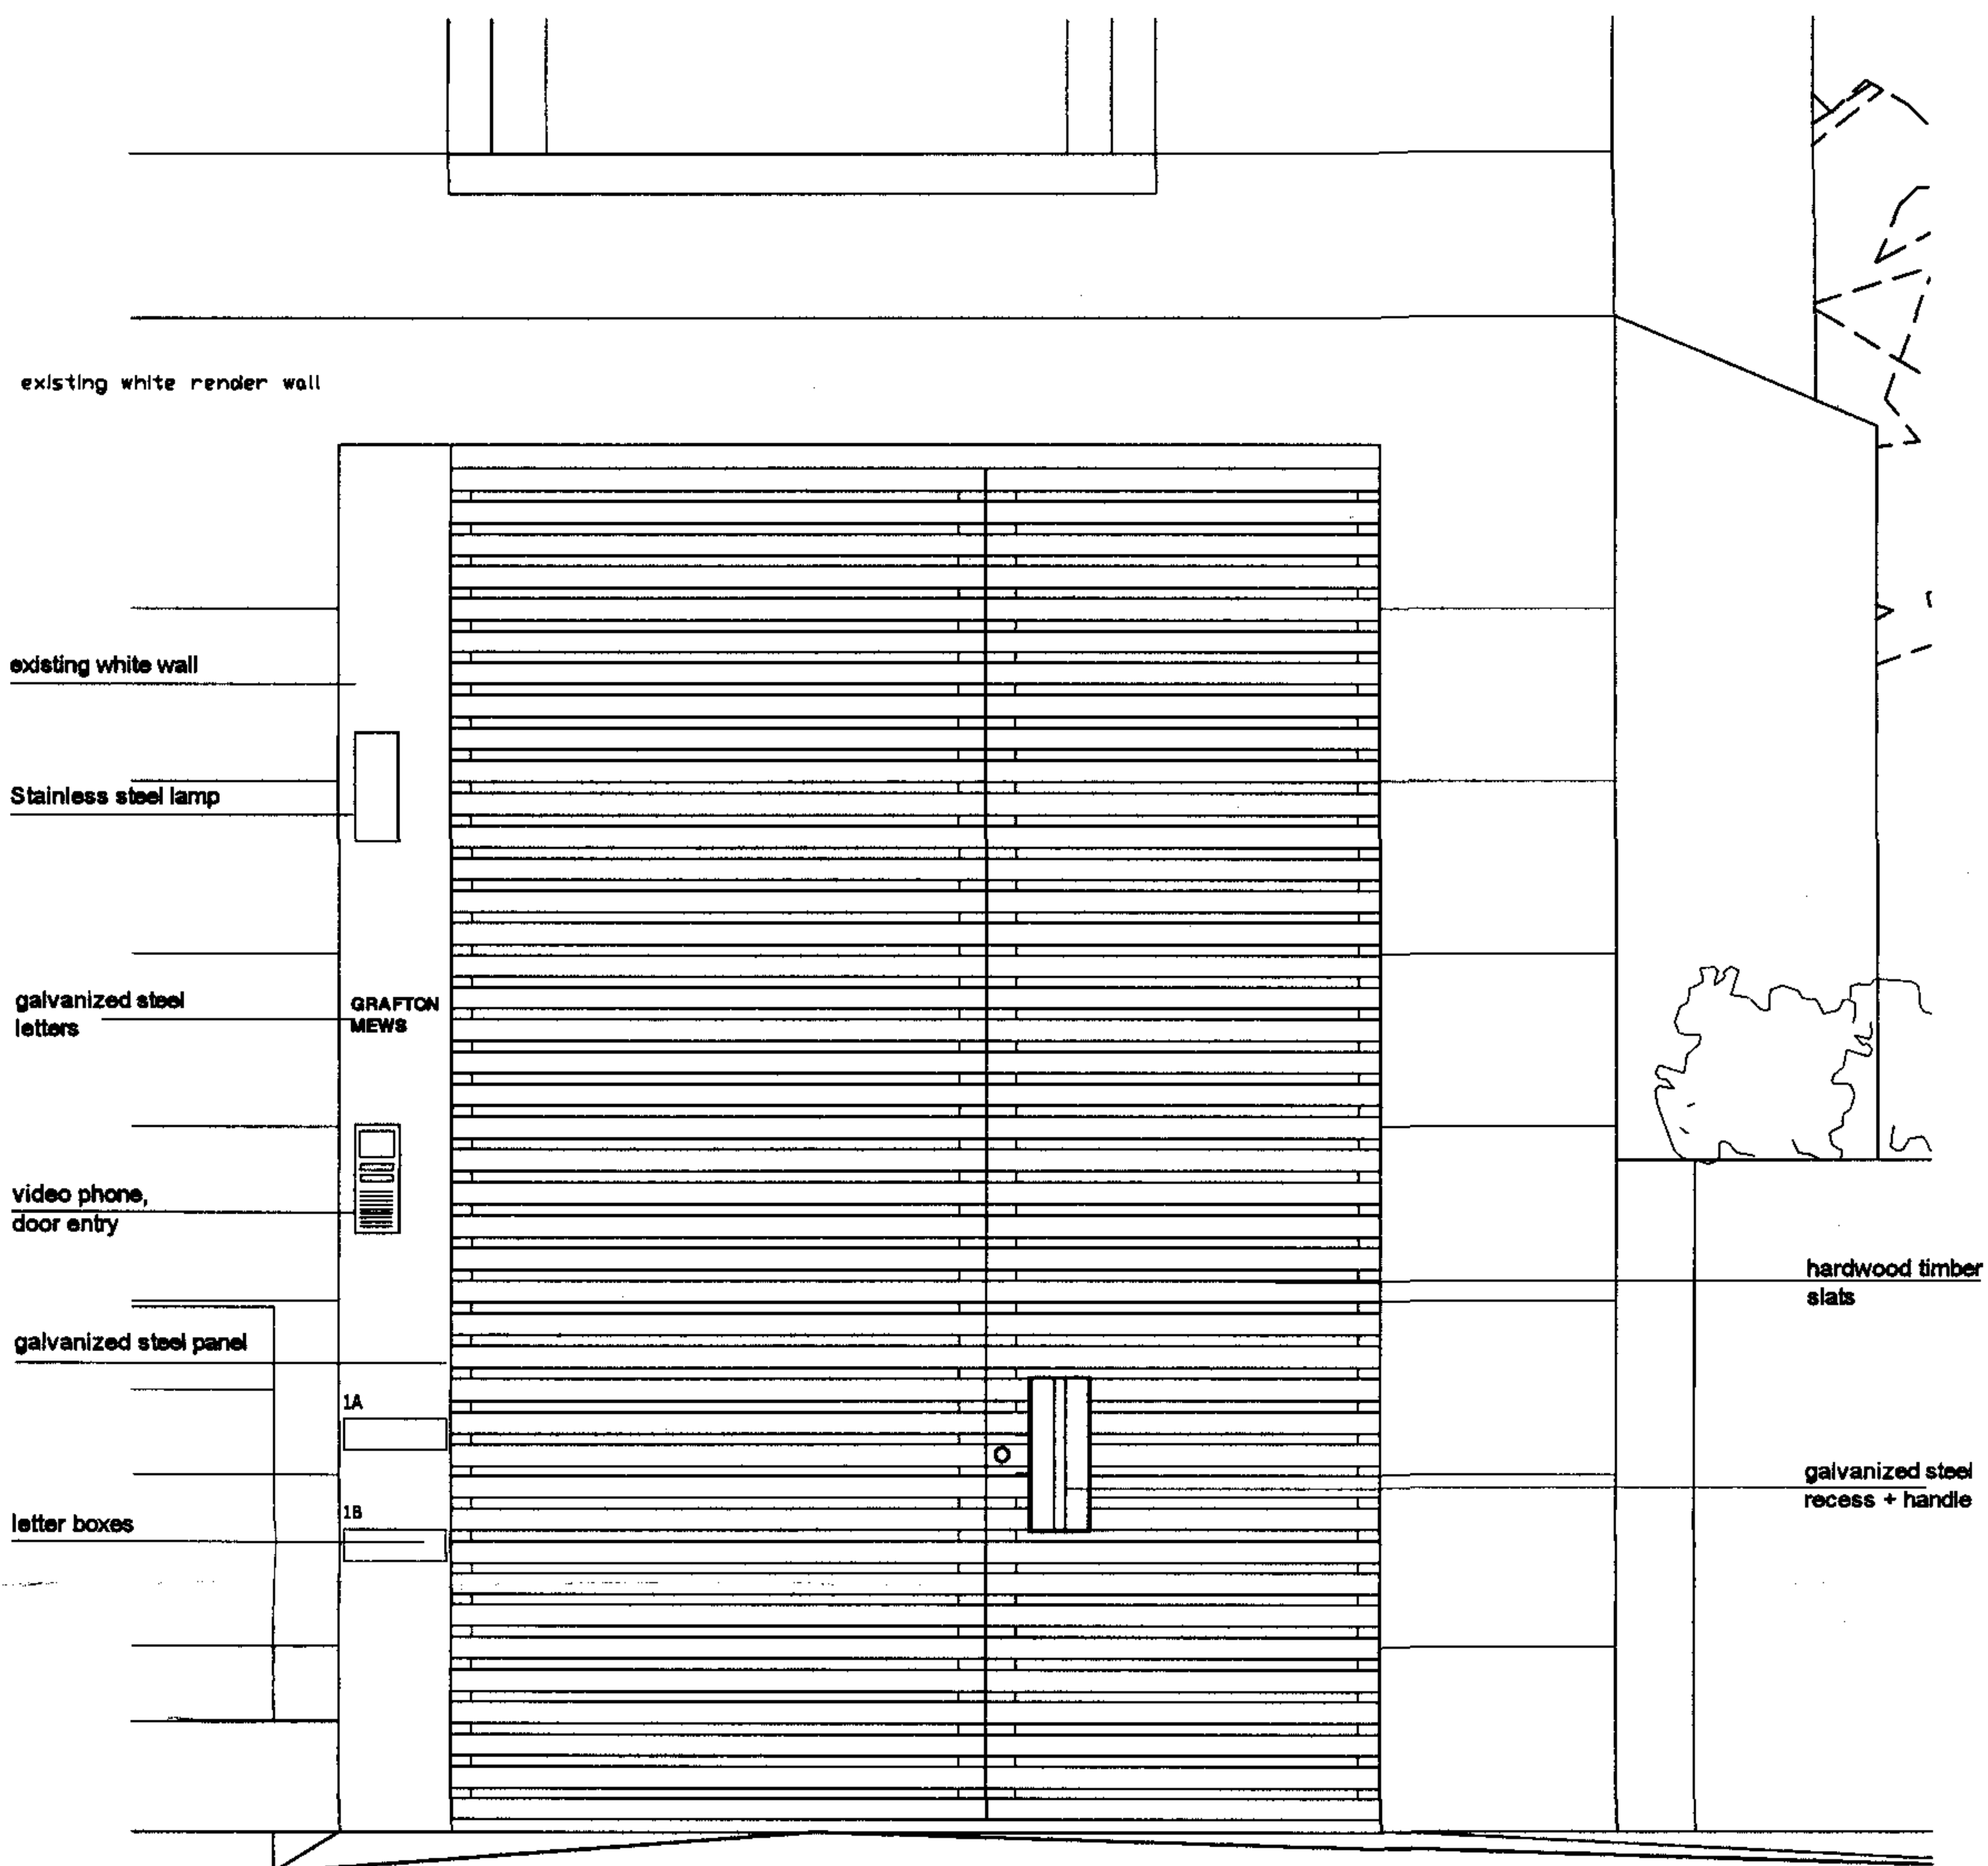

GATE ELVATION AT 1:20

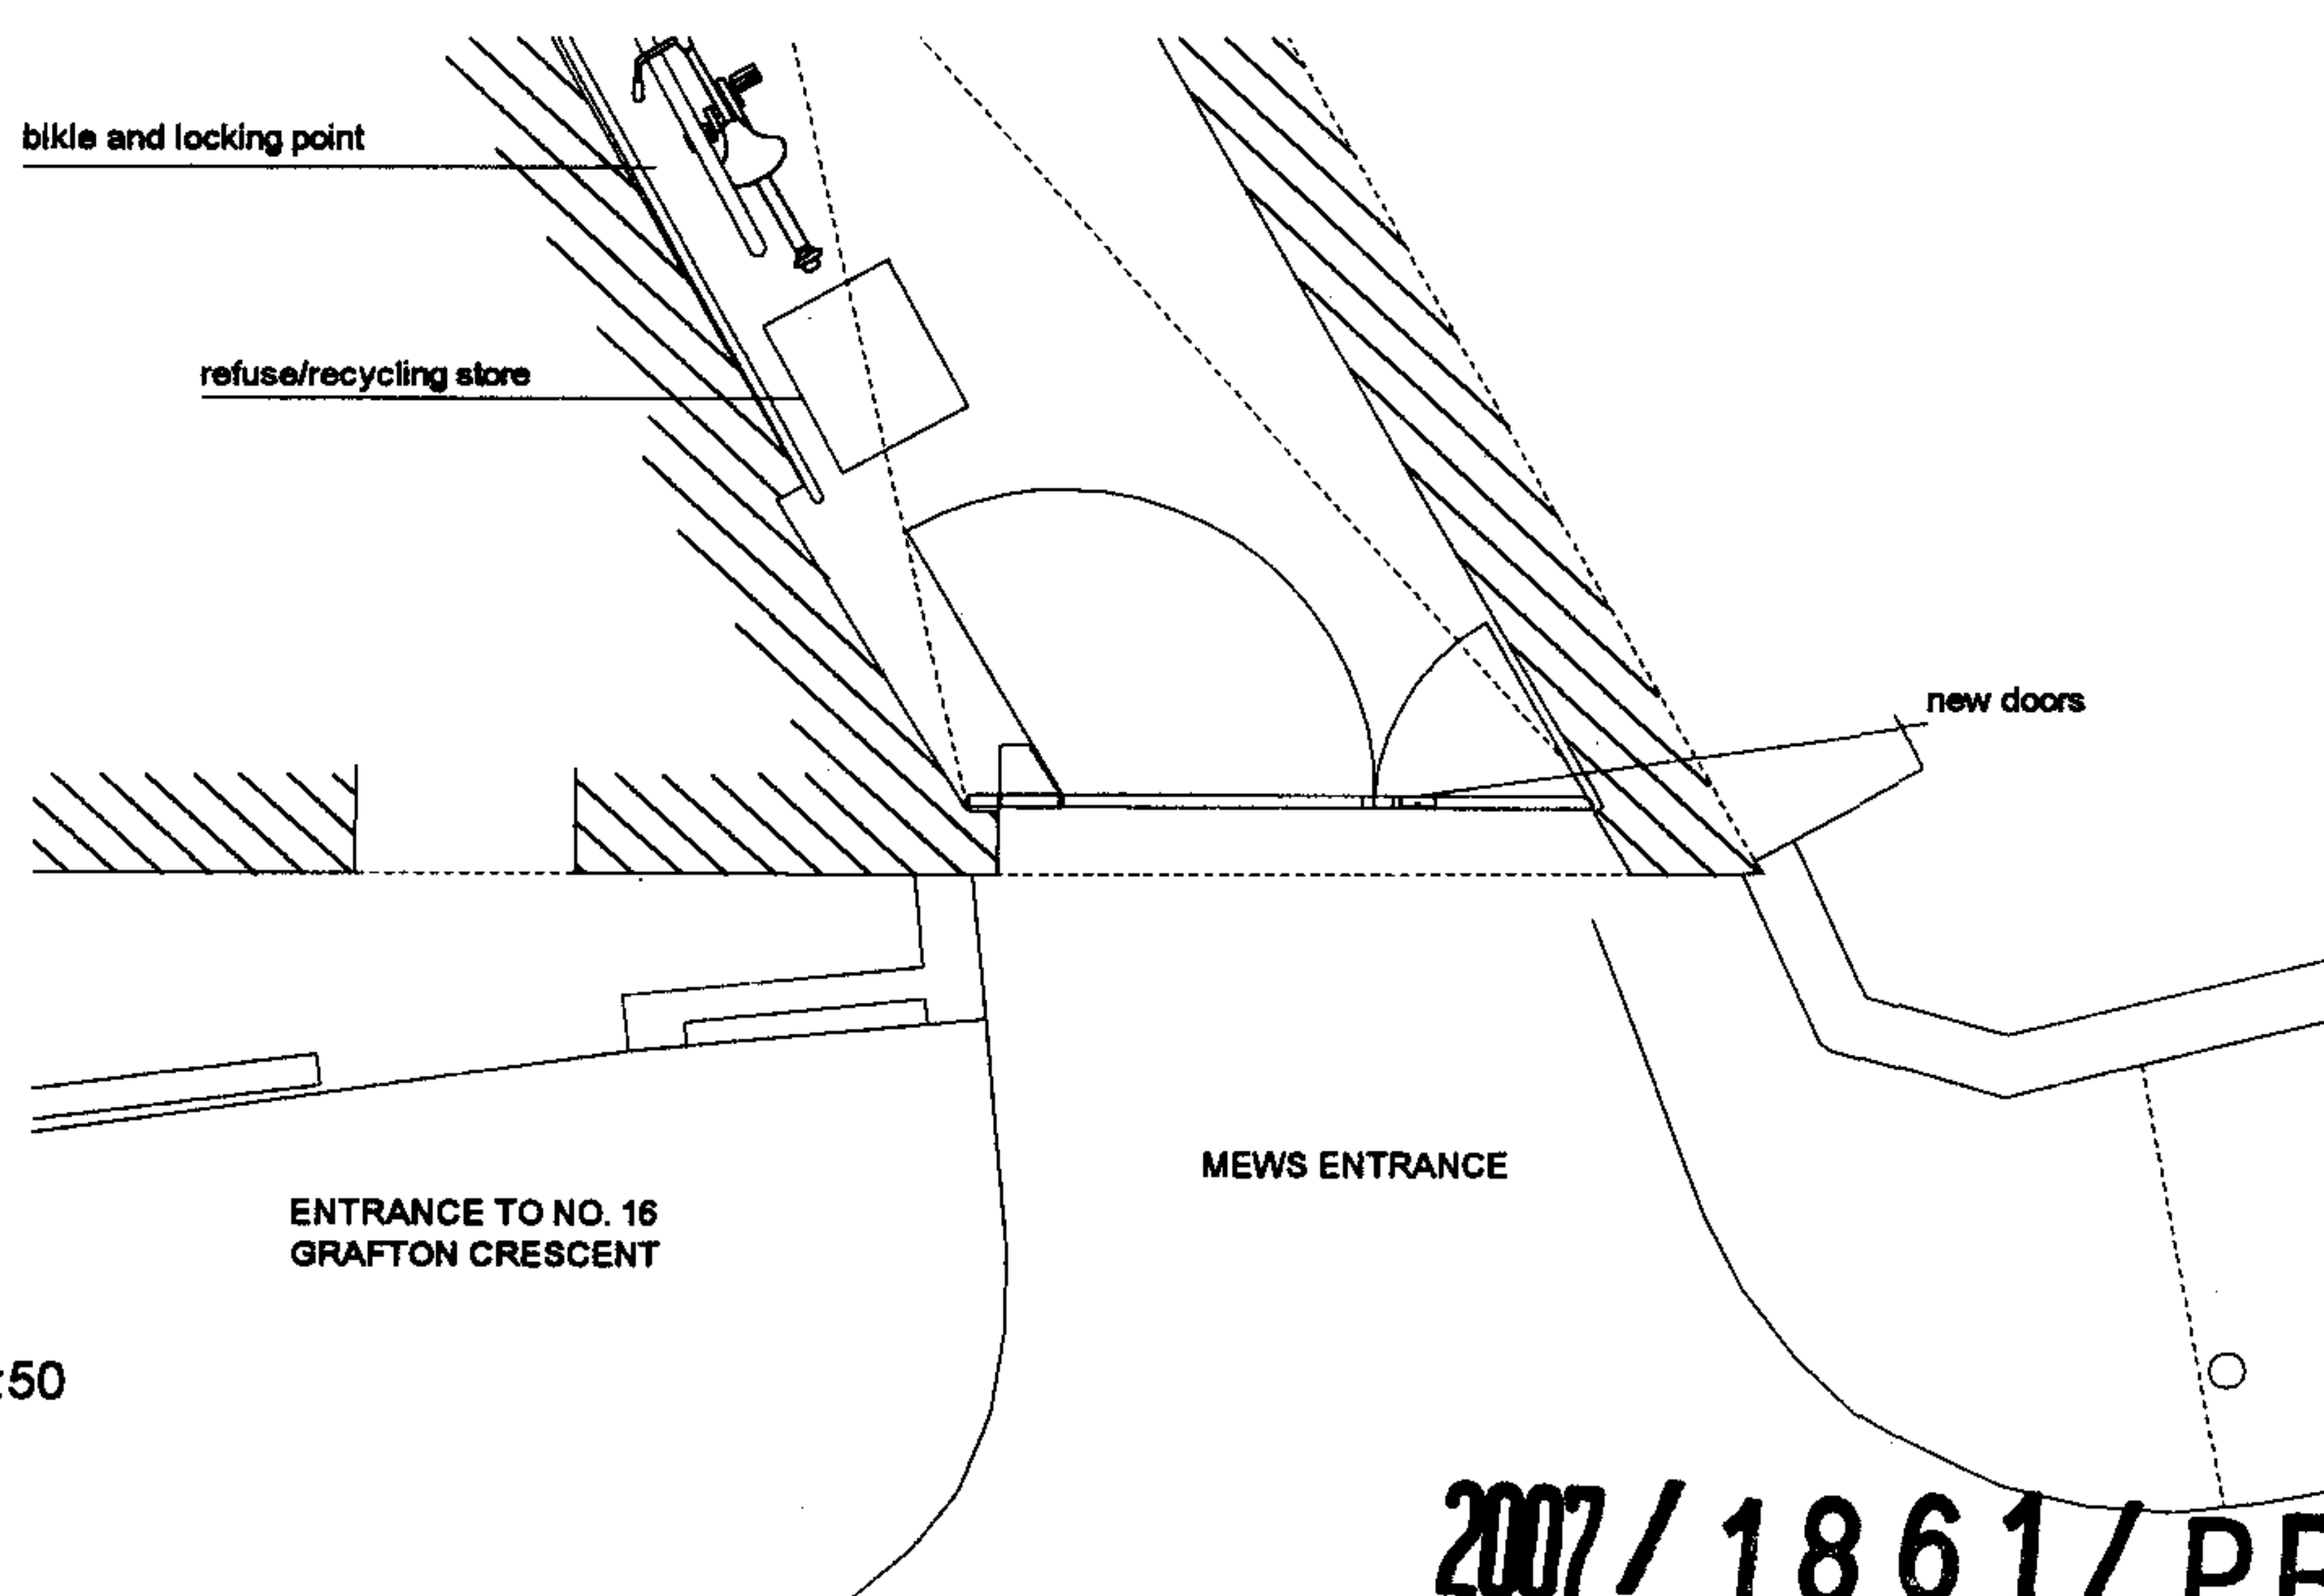

GATE PLAN 1:50

Evans Davies
Architects©

18 Charlotte Road
London EC2A 3PB
tel 020 7729 2474

JOB
BRYANSTON HOMES
GRAFTON CRESCENT
CAMDEN
LONDON N1

TITLE
GATE ELEVATION and PLAN

DATE 27.06.07
SCALE 1:20/ 1:50

DRAWING NO. GRA-GATES-02

2007/1861/PR1