


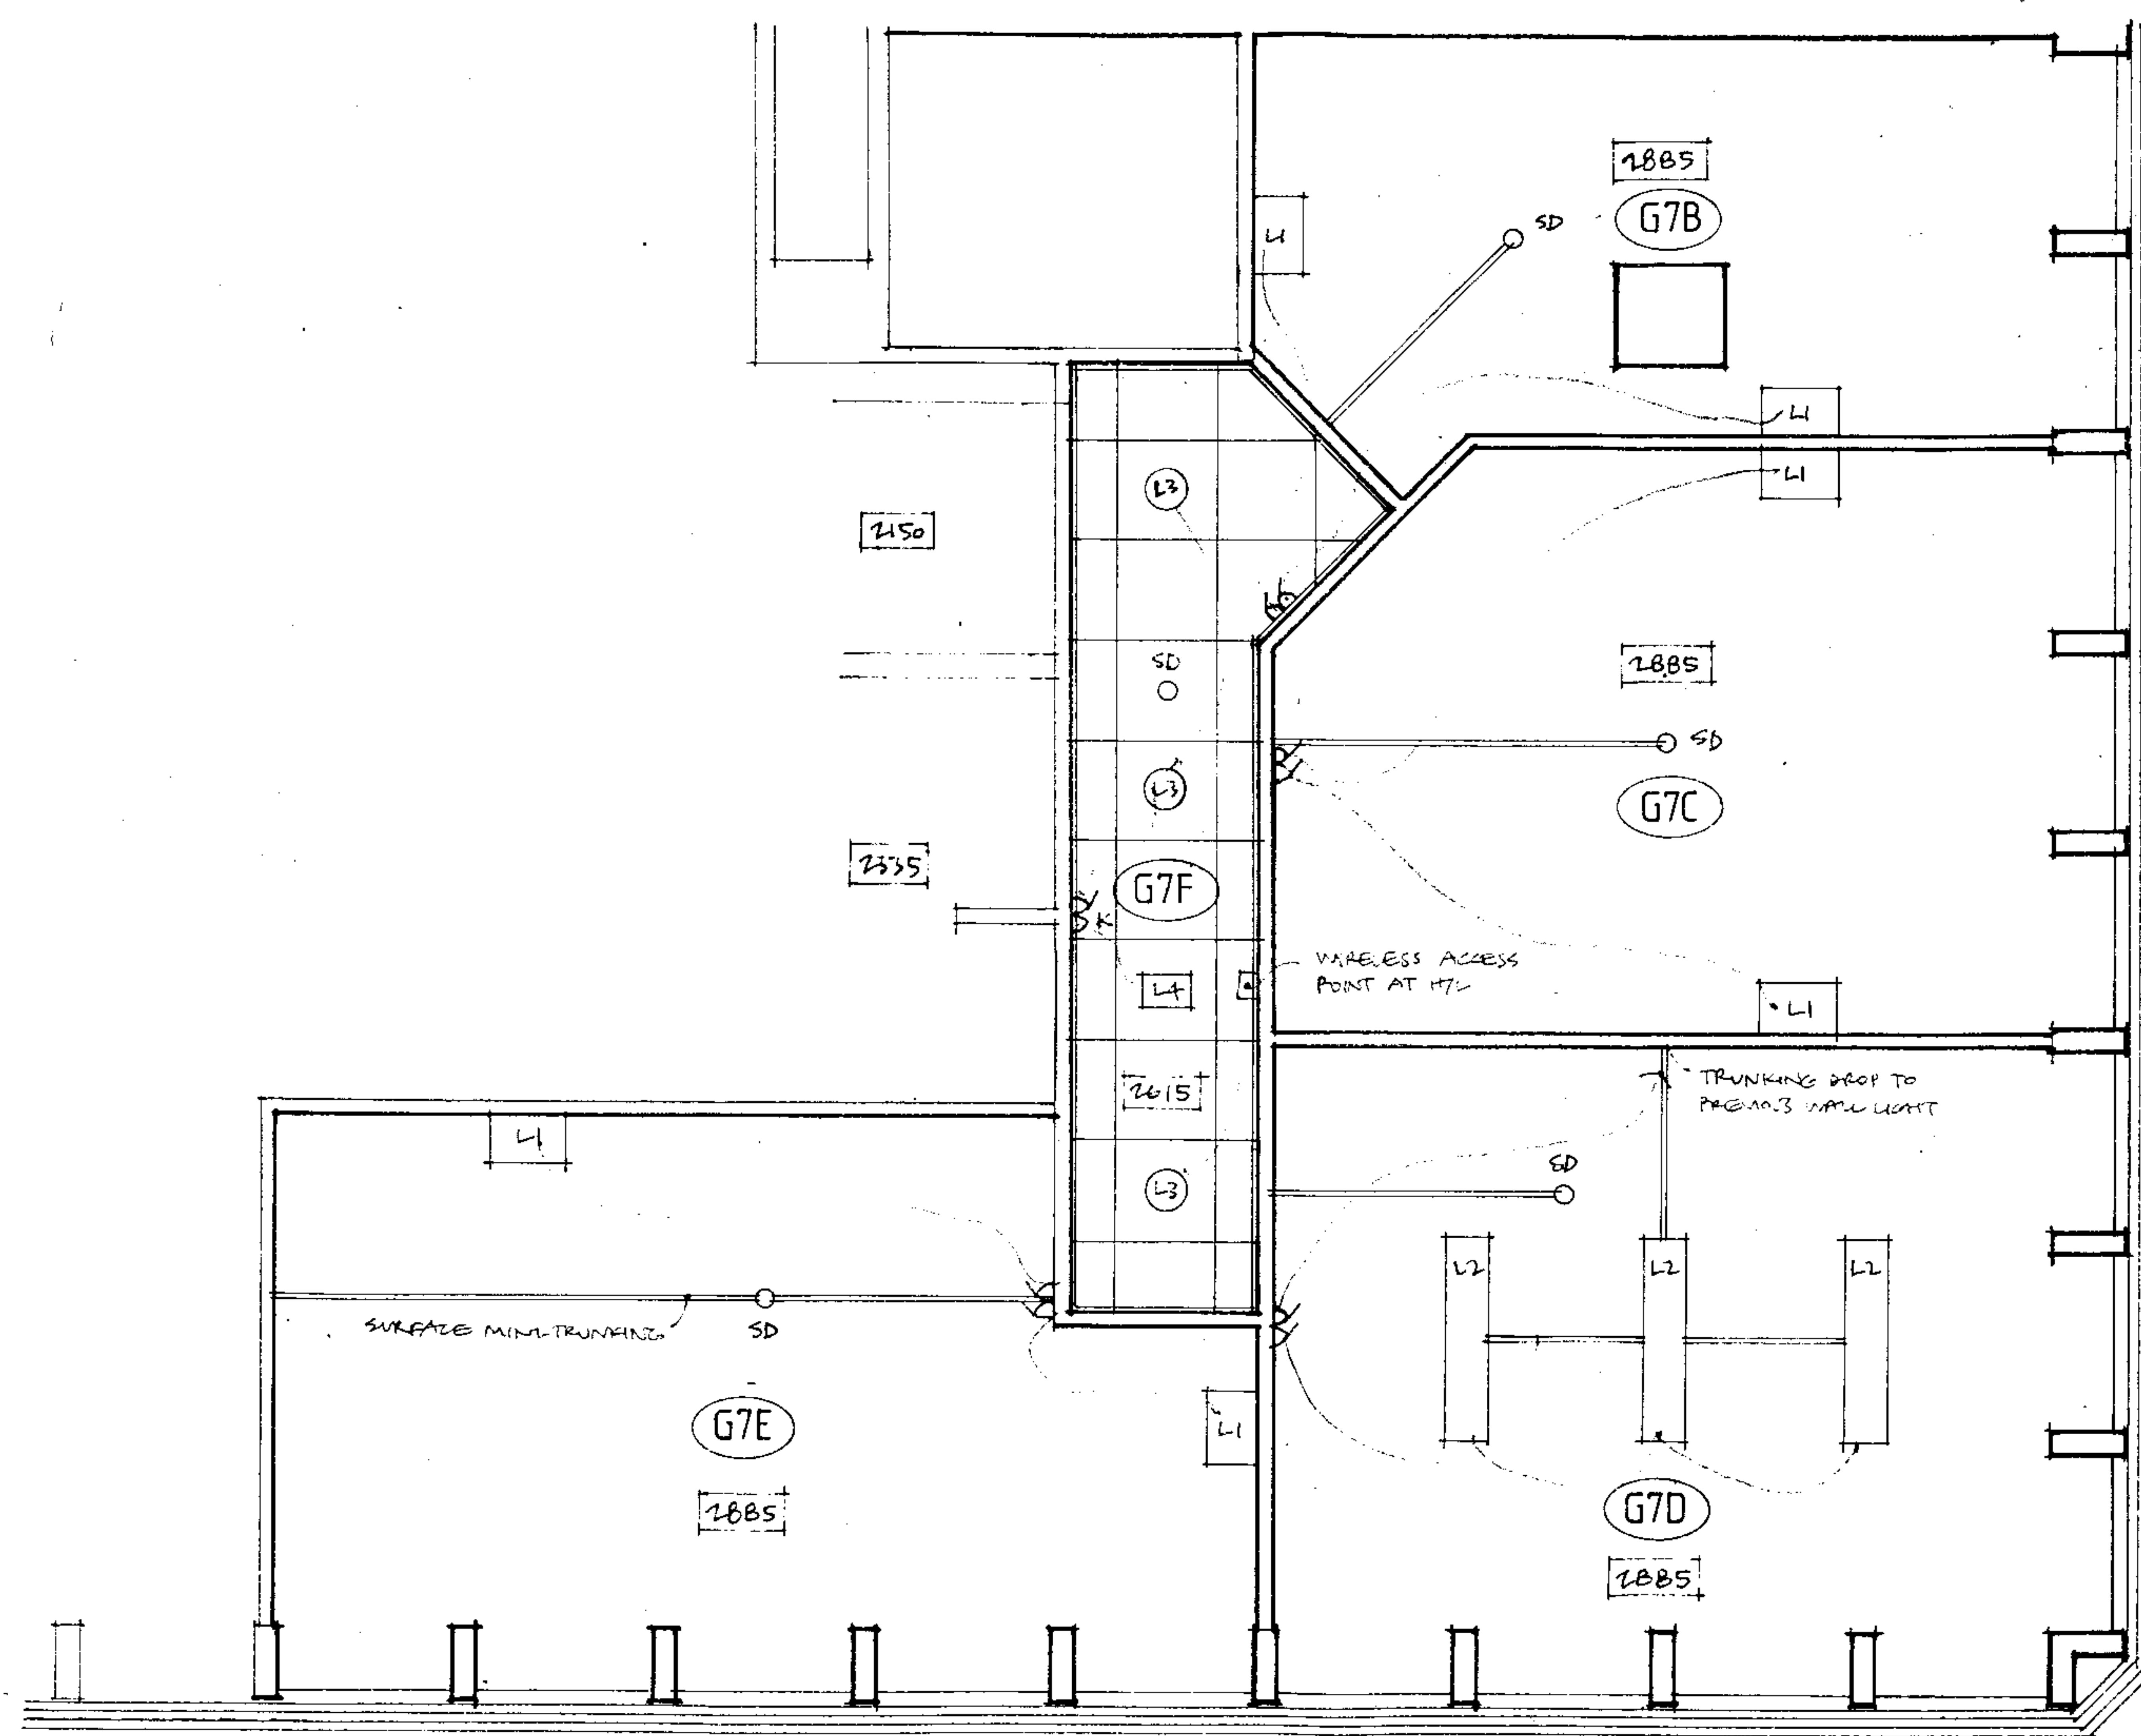

- SCHEDULE OF EXISTING FITTINGS**
- L1 WALL MOUNTED UPLIGHT
 - L2 LINEAR FLUORESCENT WITH LOW BRIGHTNESS DIFFUSER
 - L3 RECESSED DOWNLIGHT
 - L4 BULKHEAD EMERGENCY LIGHT
 - SD SMOKE DETECTOR
 - G7 GANG LIGHT SWITCH (ONE WAY)
 - DK KEY OPERATED TEST SWITCH
 - 2885 FLOOR TO CEILING HEIGHT

A/120607: NOTES ADDED
revision

job title
INSTITUTE OF ADVANCED LEGAL STUDIES
UNIVERSITY OF LONDON, 17 RUSSELL SQ
LONDON WC1. PROPOSED ALTERATIONS

drawing title
PART GROUND FLOOR CEILING PLAN
AS EXISTING

AHP architects
52 LANGHAM ROAD, TEDDINGTON, MIDDLESEX, TW11 9HQ 020-8943 3443

scales 1:50 (A3) date 06/07 drawn MM

job	CI/S1b	number	revision
214		S2	A