


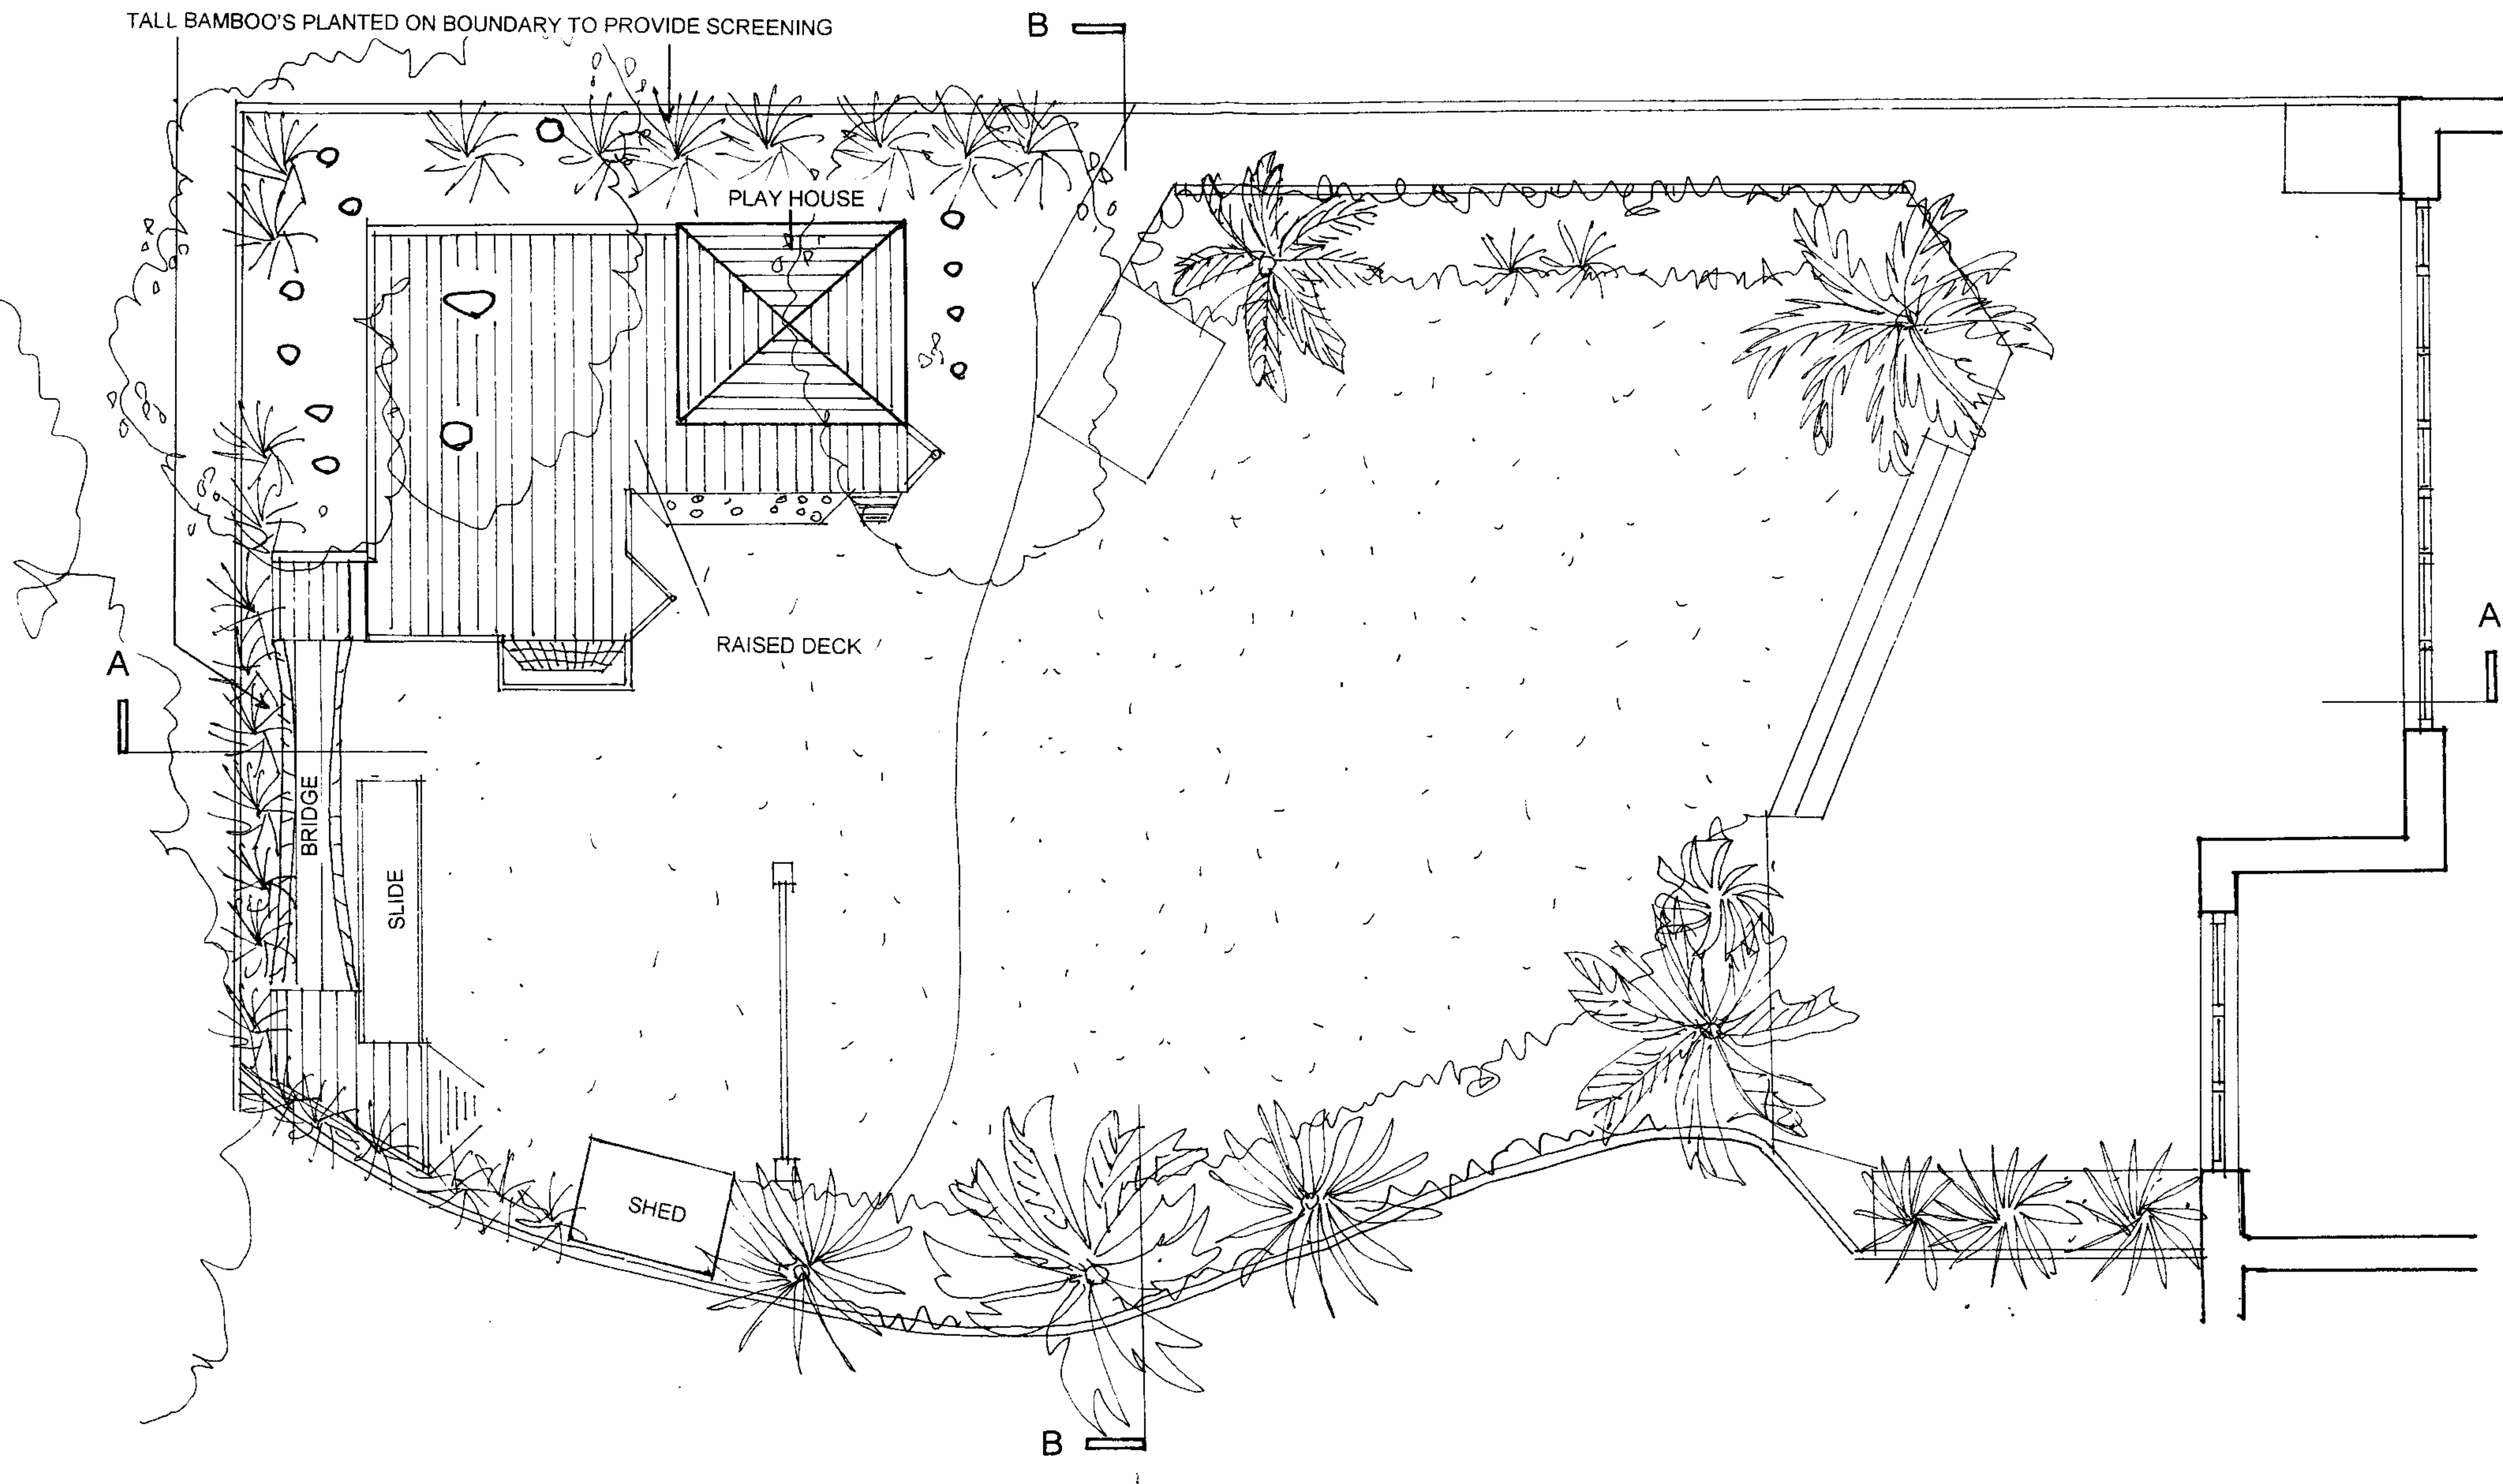

archplan

architects and property management
30 Cholmeley Crescent, London N6 5HA
Tel: 020 8340 1747 Fax: 020 8347 0258

Date
June 2007
Drawn by
Checked by


Scale
1:50

Project
2 Glenilla Road
London NW3 4AW
Title
**GARDEN PLAN
AS PROPOSED**

Drawing no.


GR / 03

Copyright
Archplan 2007

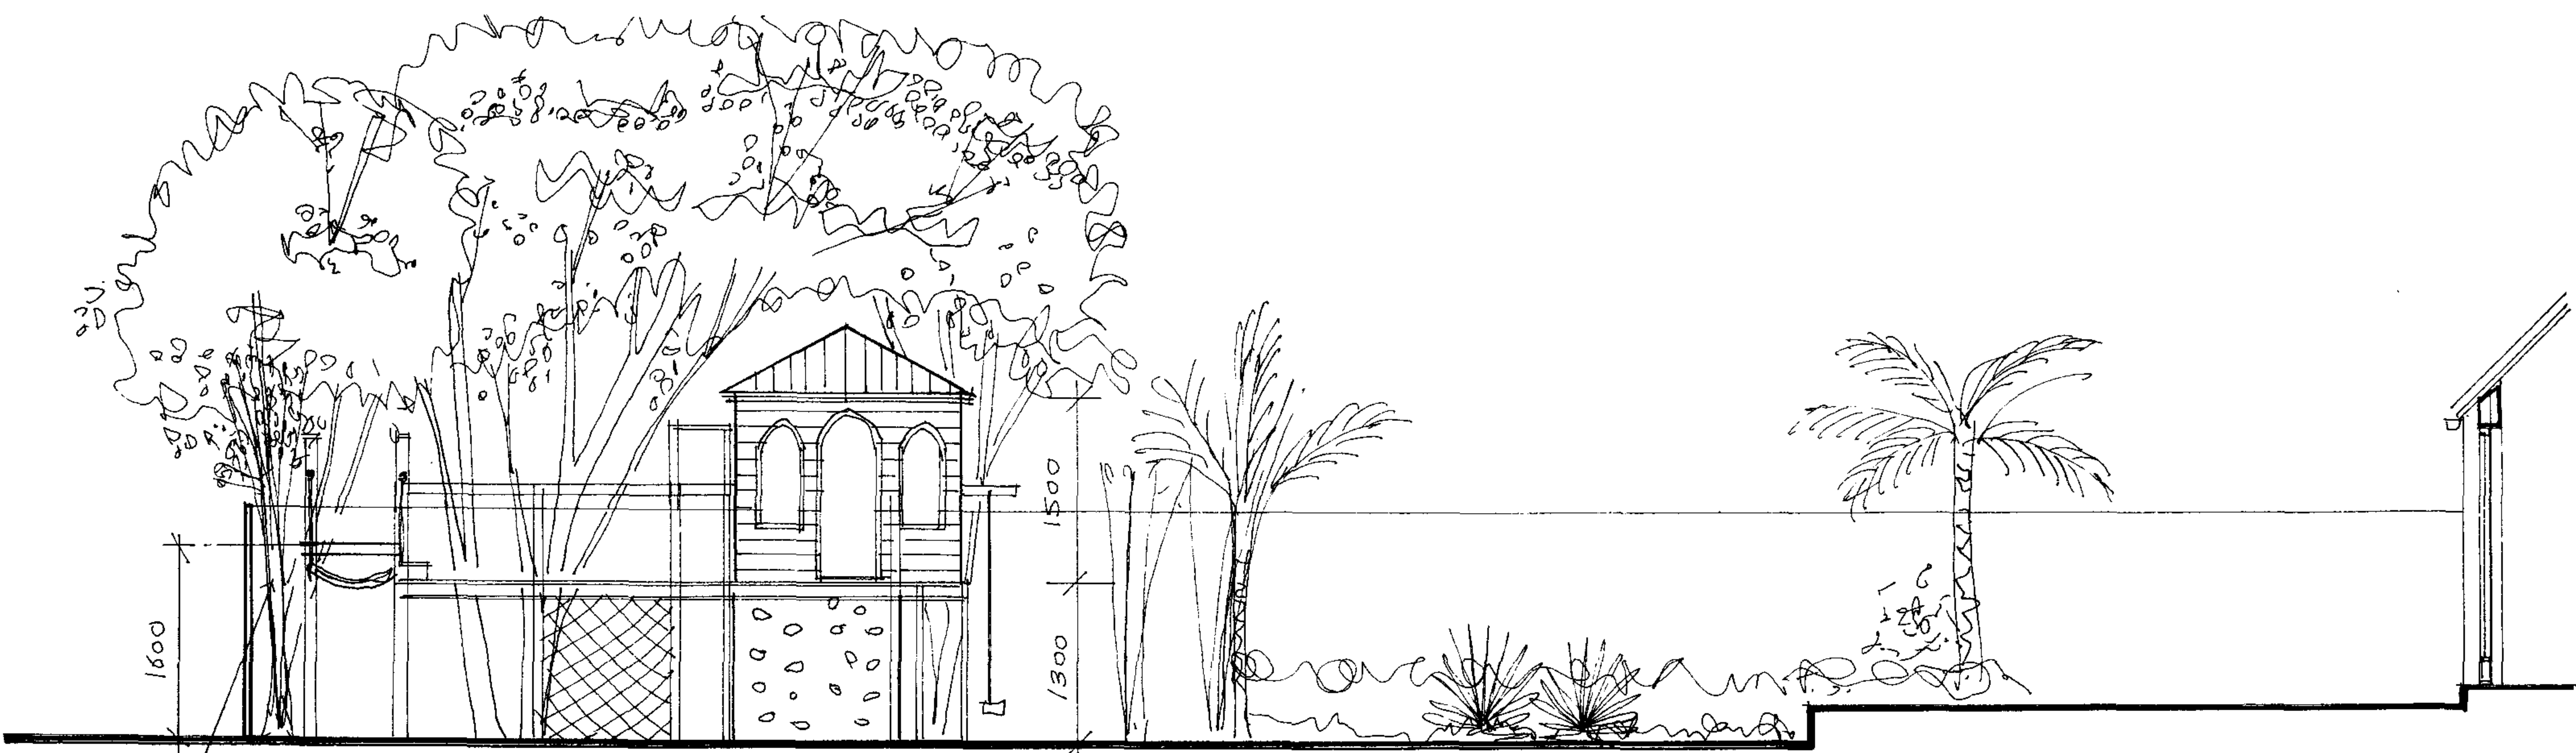

SECTION / ELEVATION A-A

TALL BAMBOO'S PLANTED ON BOUNDARY TO PROVIDE SCREENING

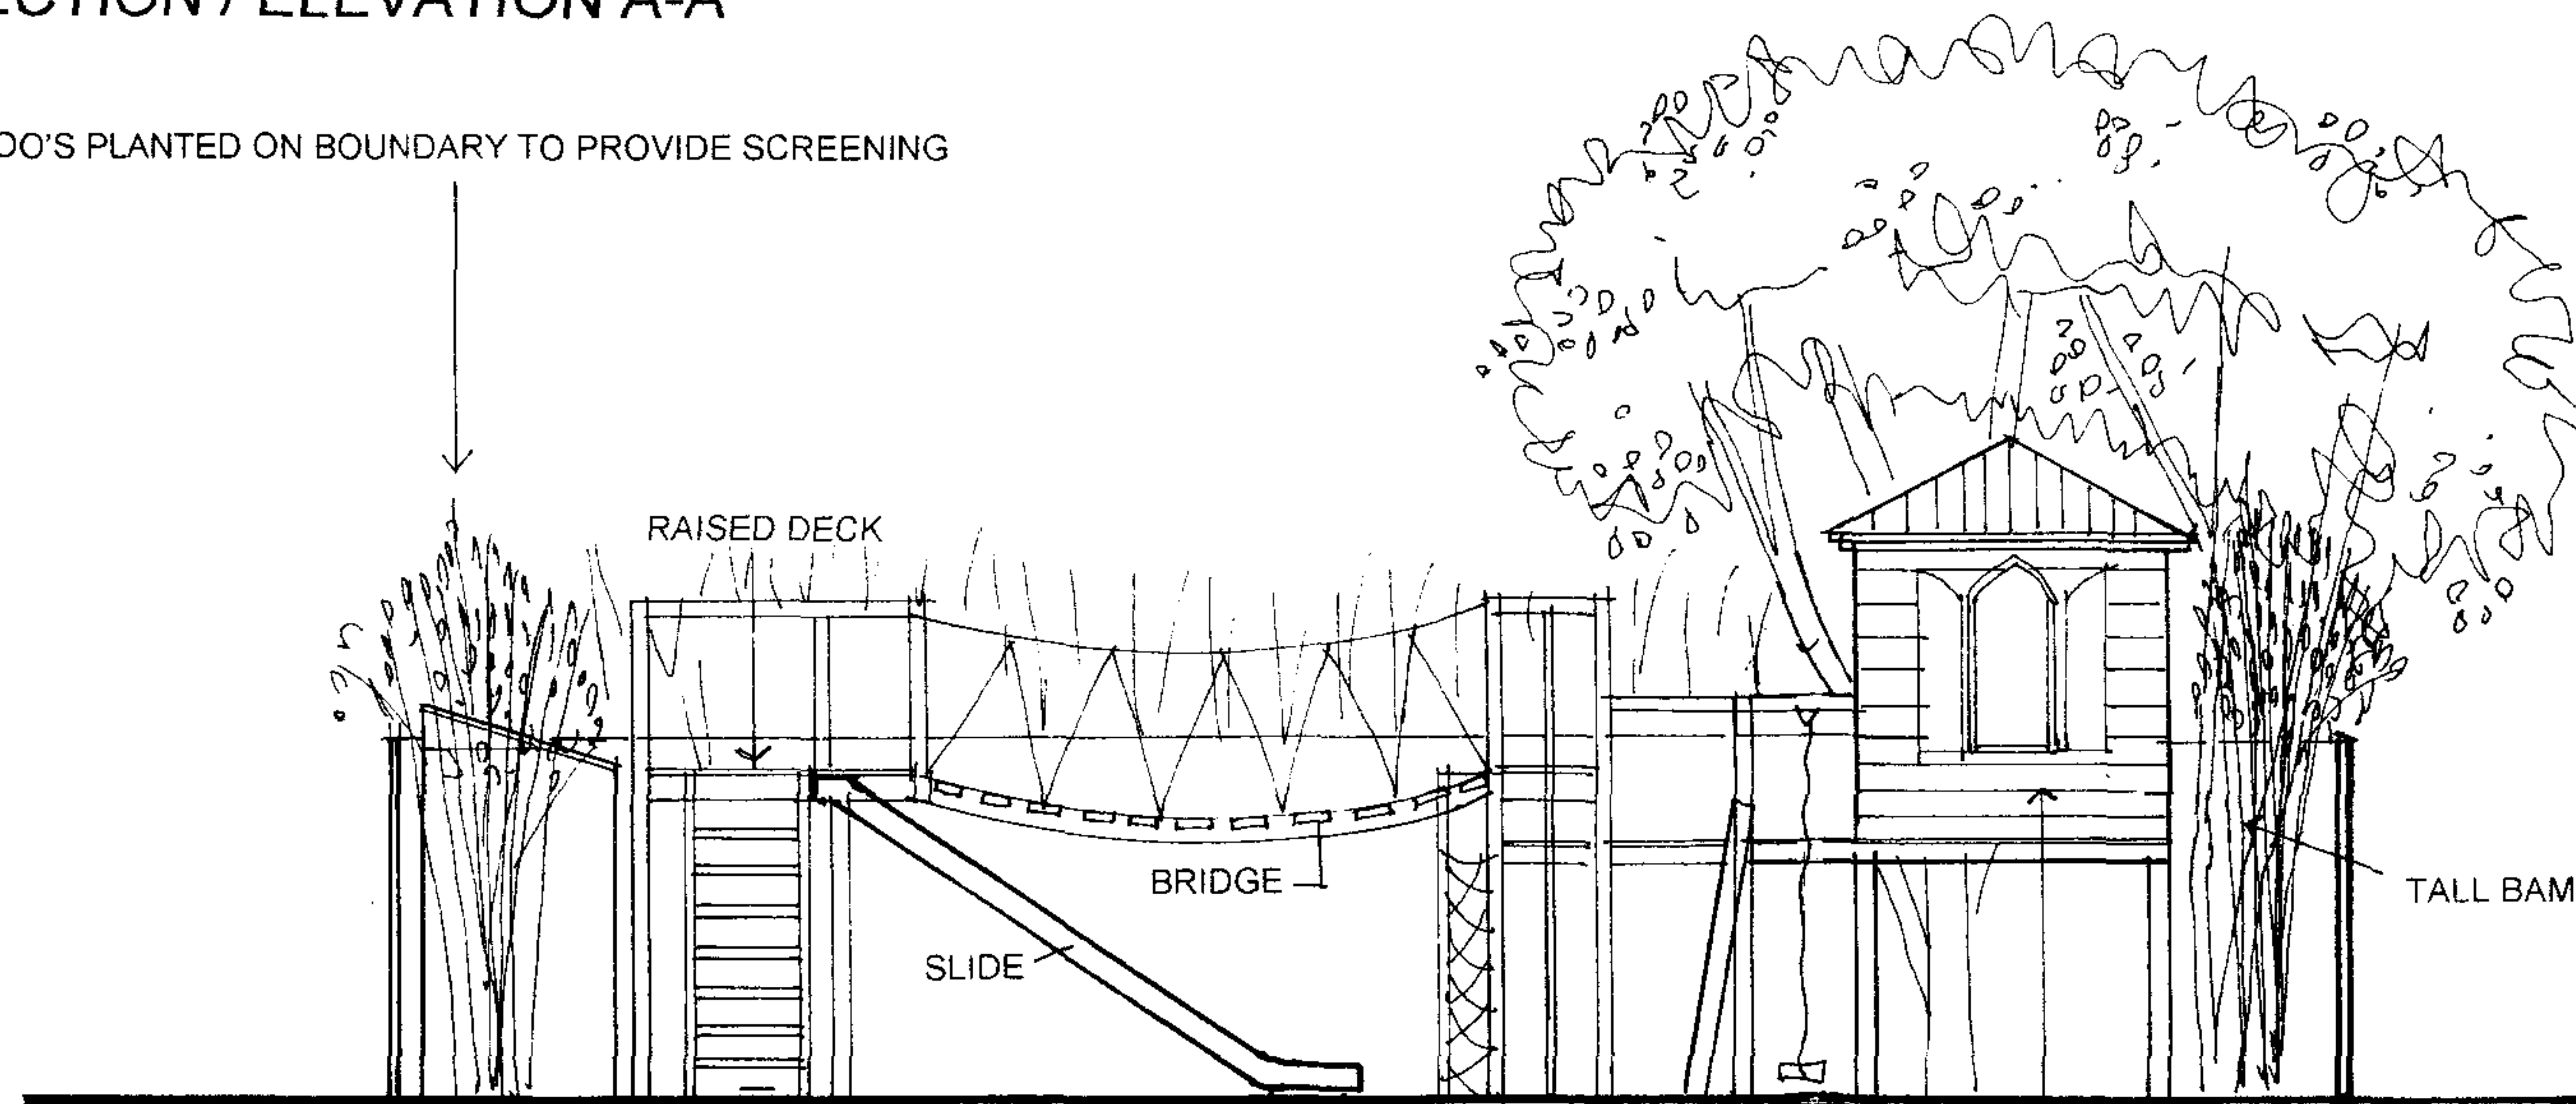

SECTION / ELEVATION B-B

PLAY HOUSE

archplan architects and property management 30 Cholmeley Crescent, London N6 5HA Tel: 020 8340 1747 Fax: 020 8347 0258	Date June 2007 Drawn by Checked by	Scale 1:50	Project 2 Glenilla Road London NW3 4AW Title ELEVATIONS TO GARDEN AS PROPOSED	Drawing no. GR / 04 Copyright Archplan 2007
--	--	------------------------	--	--