


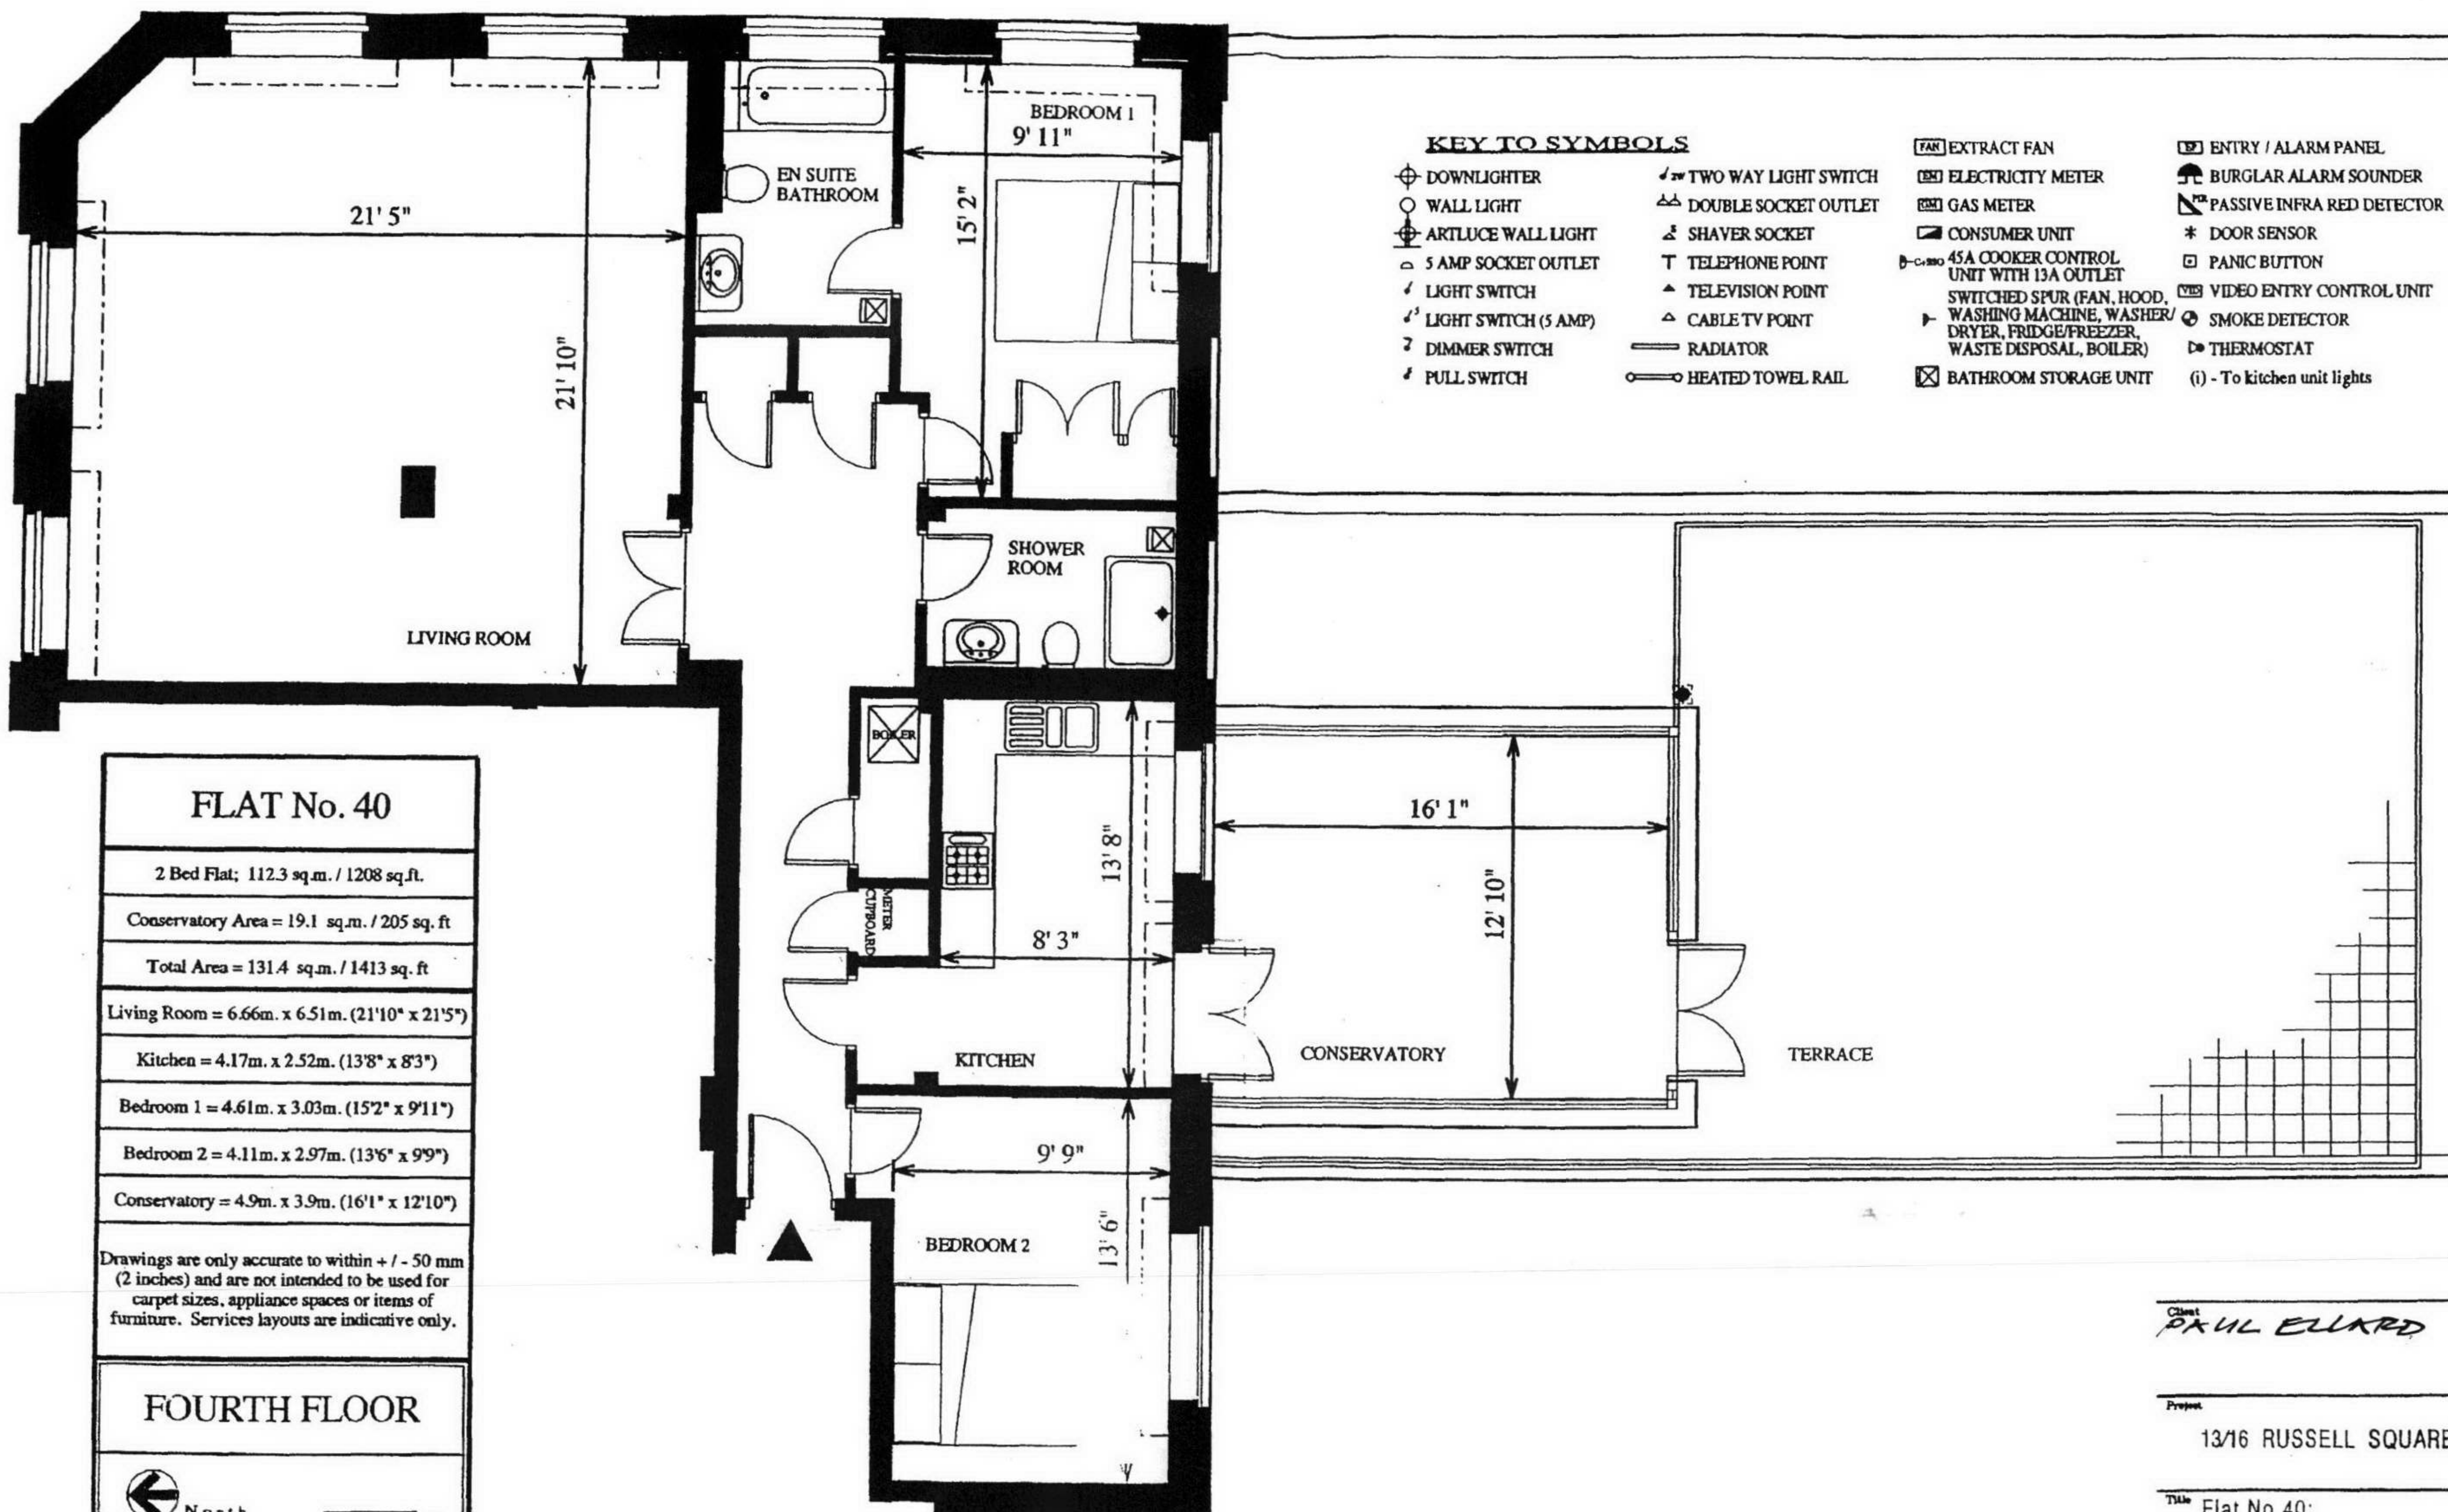


Client
PAUL ELLARD

Project
13/16 RUSSELL SQUARE


Title
Flat No.40:

Drawn By	Checked by	Scale	Date
		1:50	14.4.99
Drawing No.			Revision
10151/CSI / 2040			

J.M. EXTON
223 C GLOUCESTER
TERRACE
LONDON W2 6HX
TEL: 07715750120.

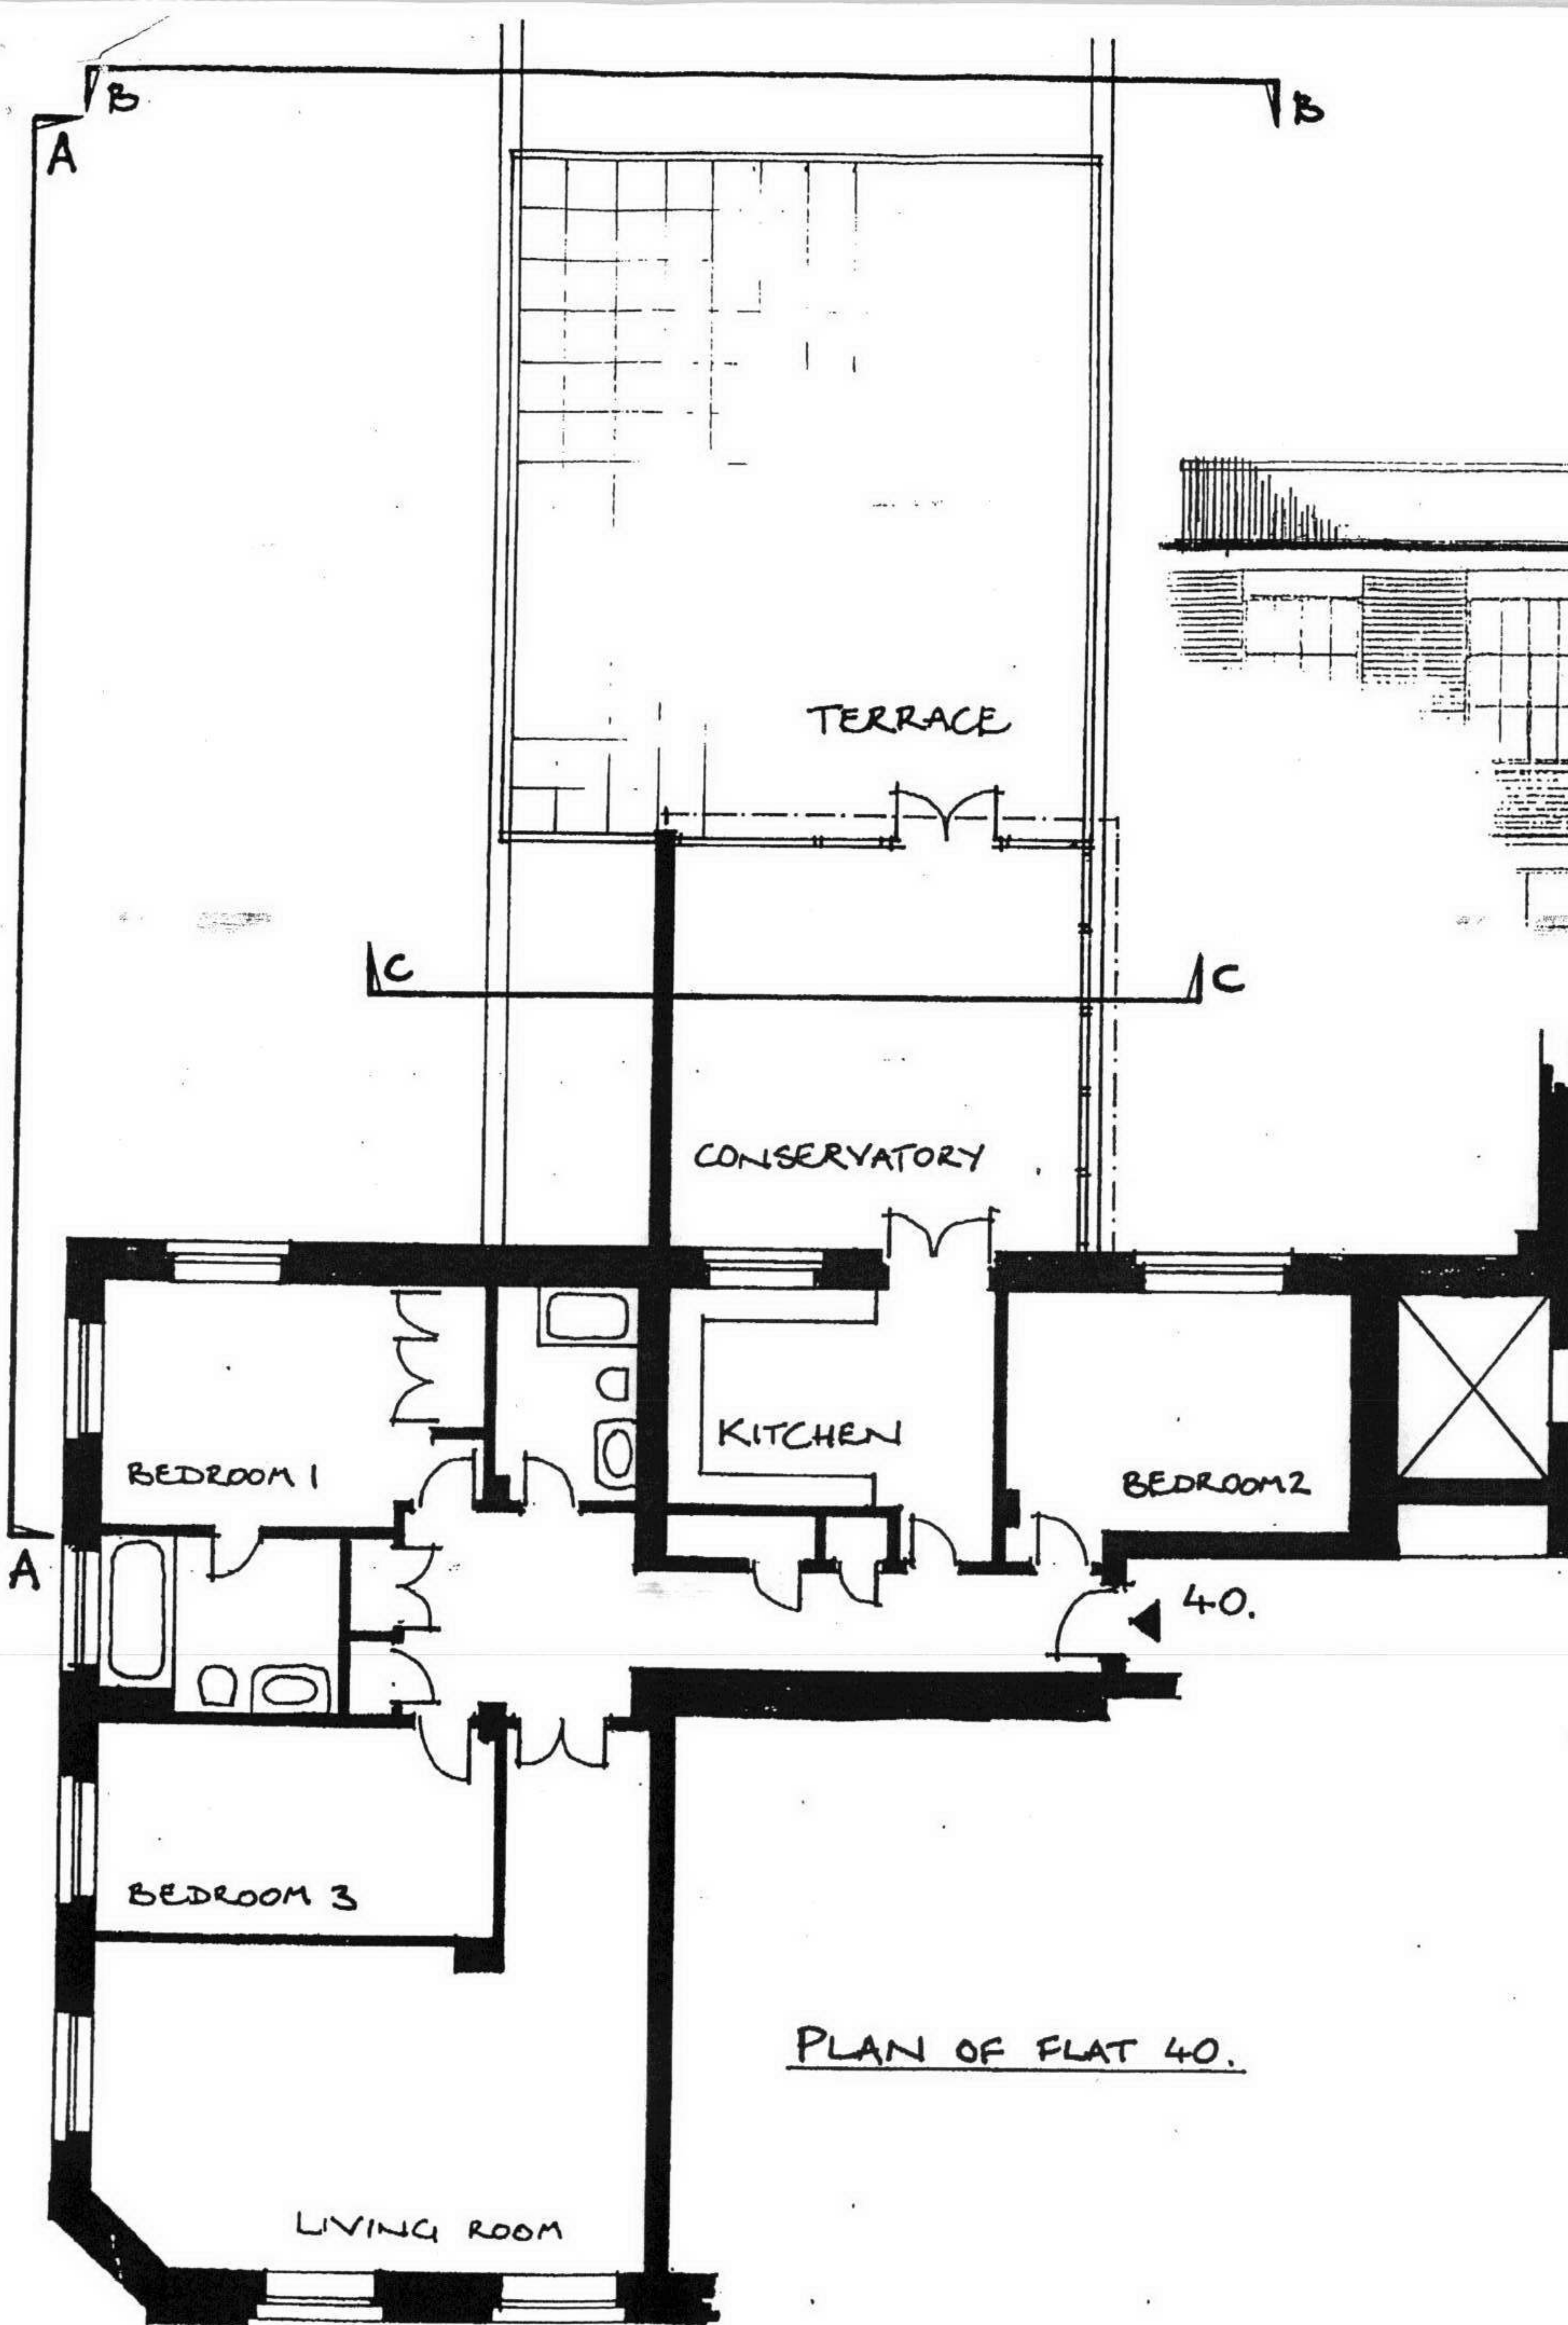


PLAN OF FLAT 40.

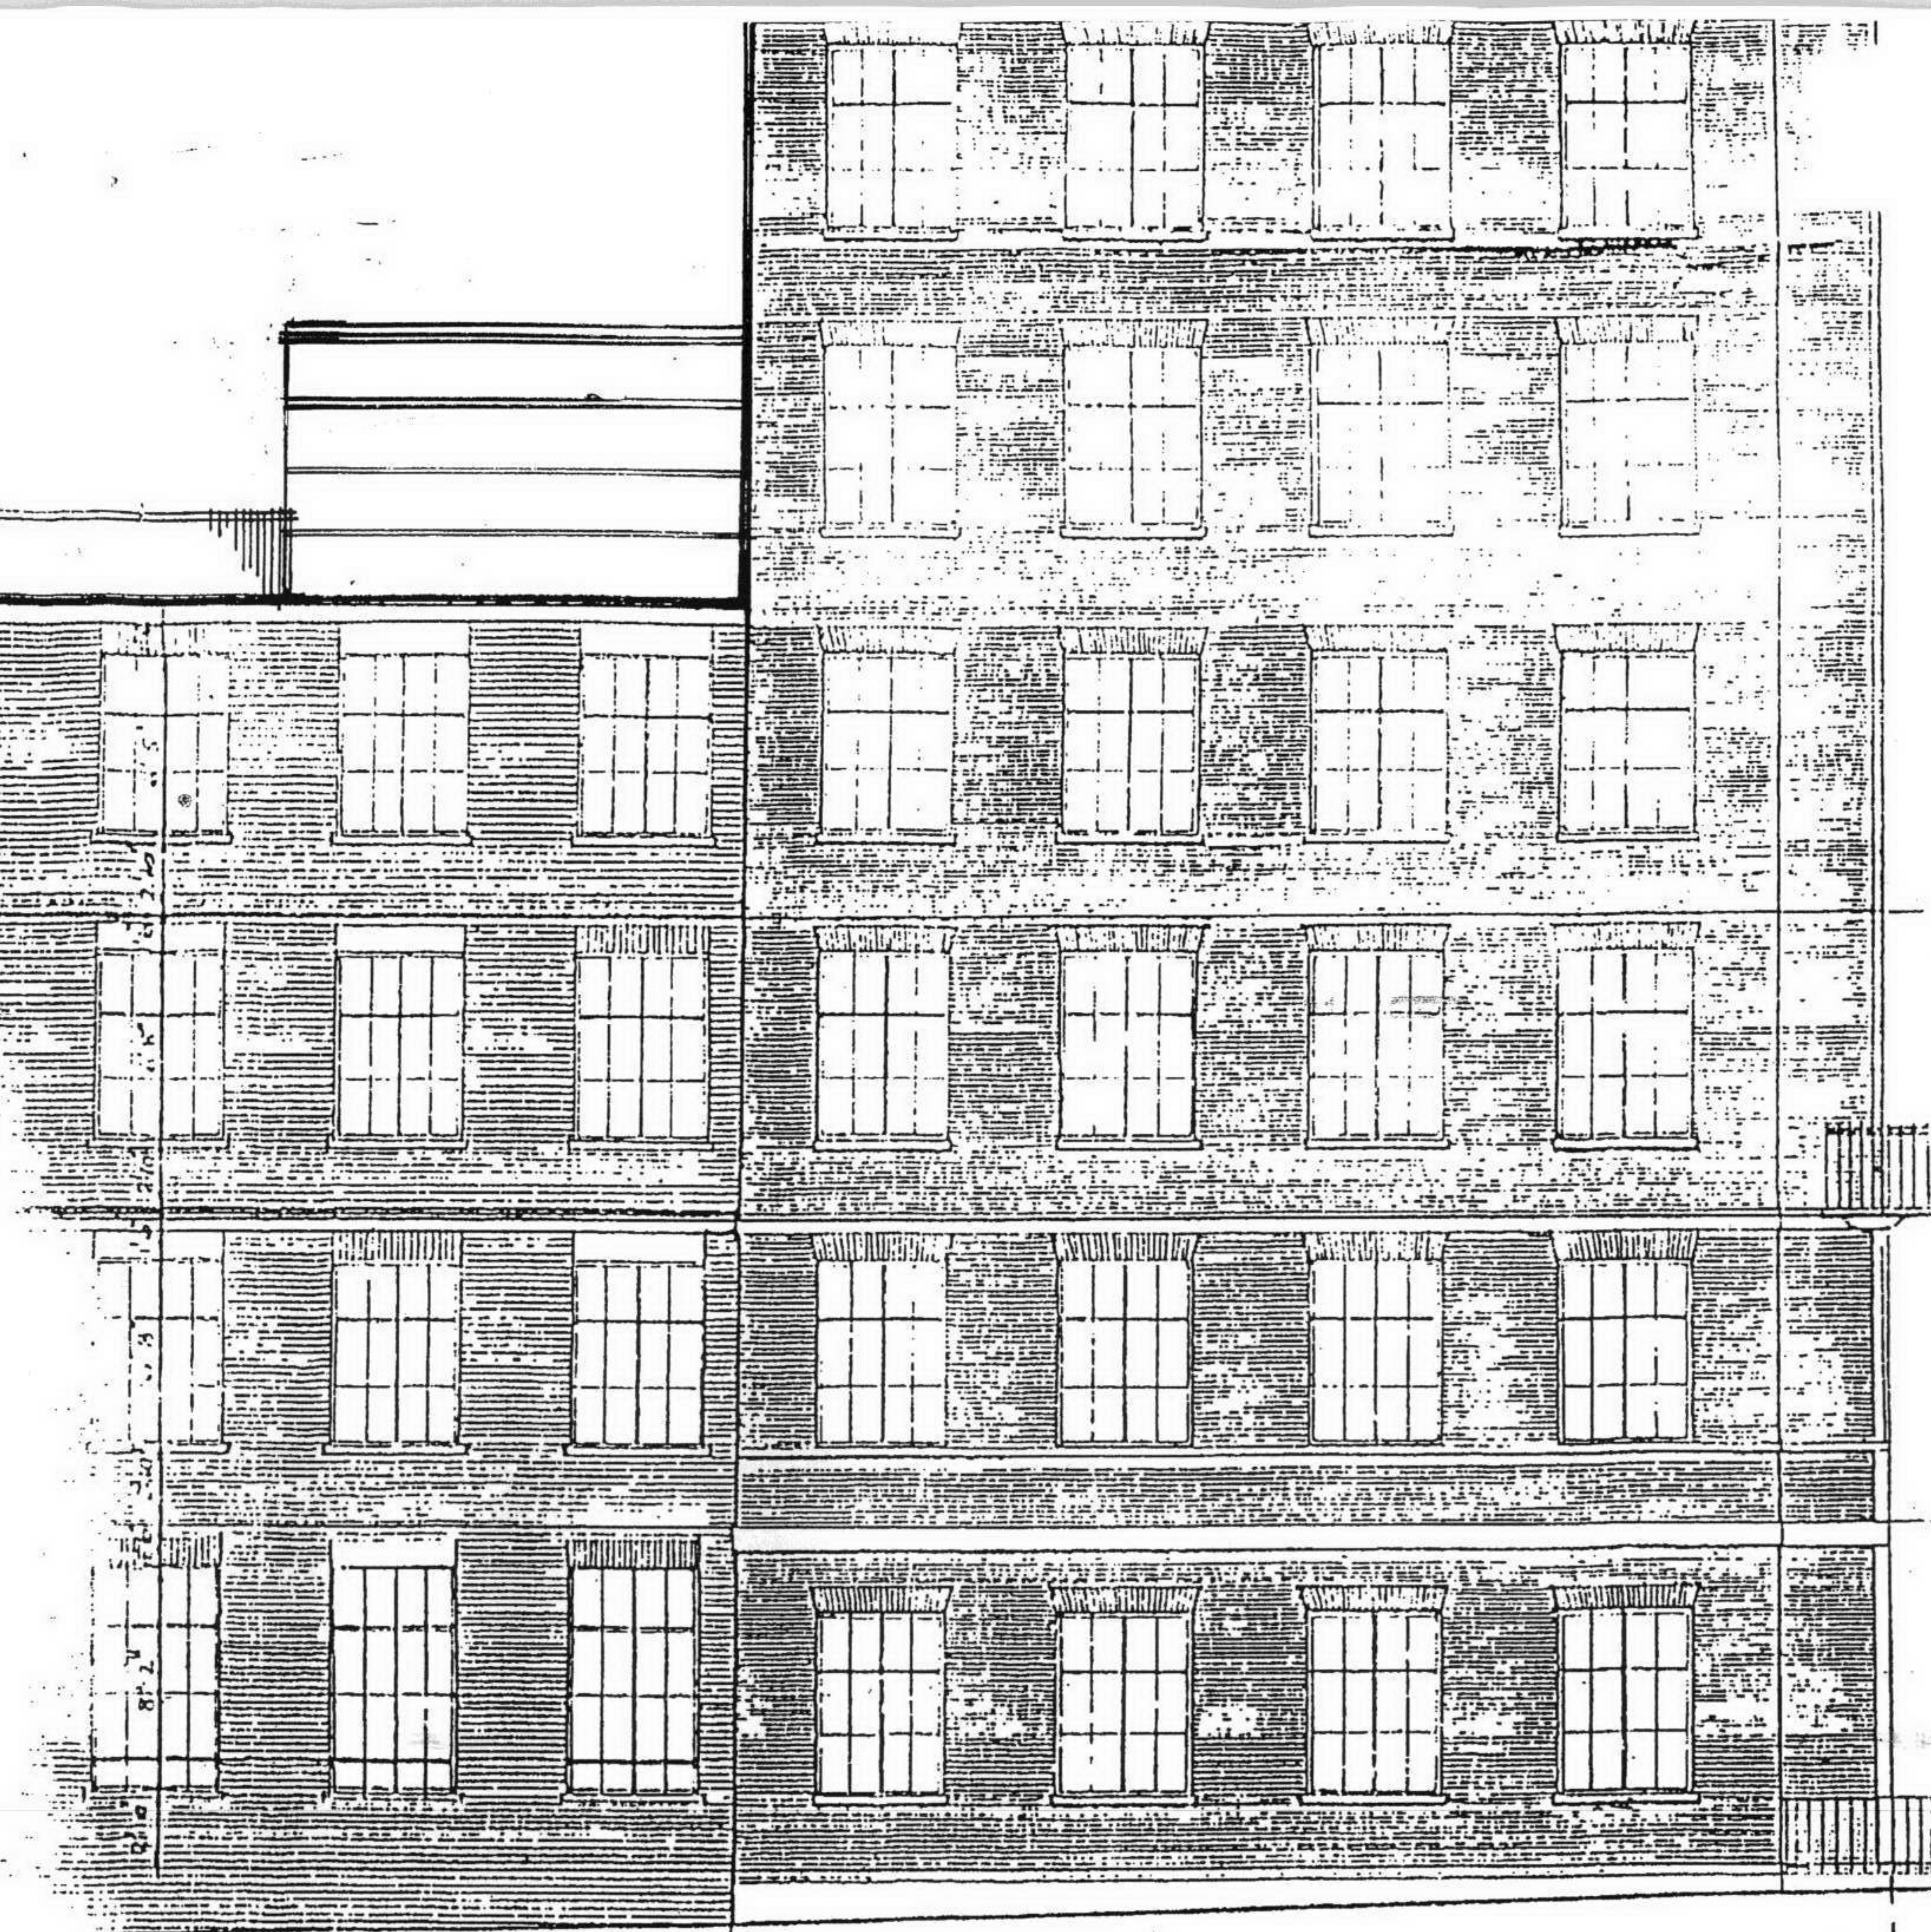

AA: ELEVATION TO NATIONAL HOTEL


Drawn by	Scale	<u>PROPOSED AMENDMENTS TO FLAT 40.</u>
JH	1:100	
Checked by	Date	10161 / 9 / 123
	10.2.98	

CLIENT: PAUL ELLARD
 AGENT: J.M. EXTON
 223 C GLOUCESTER TERRACE
 LONDON W2 6HX
 TEL: 07715750120

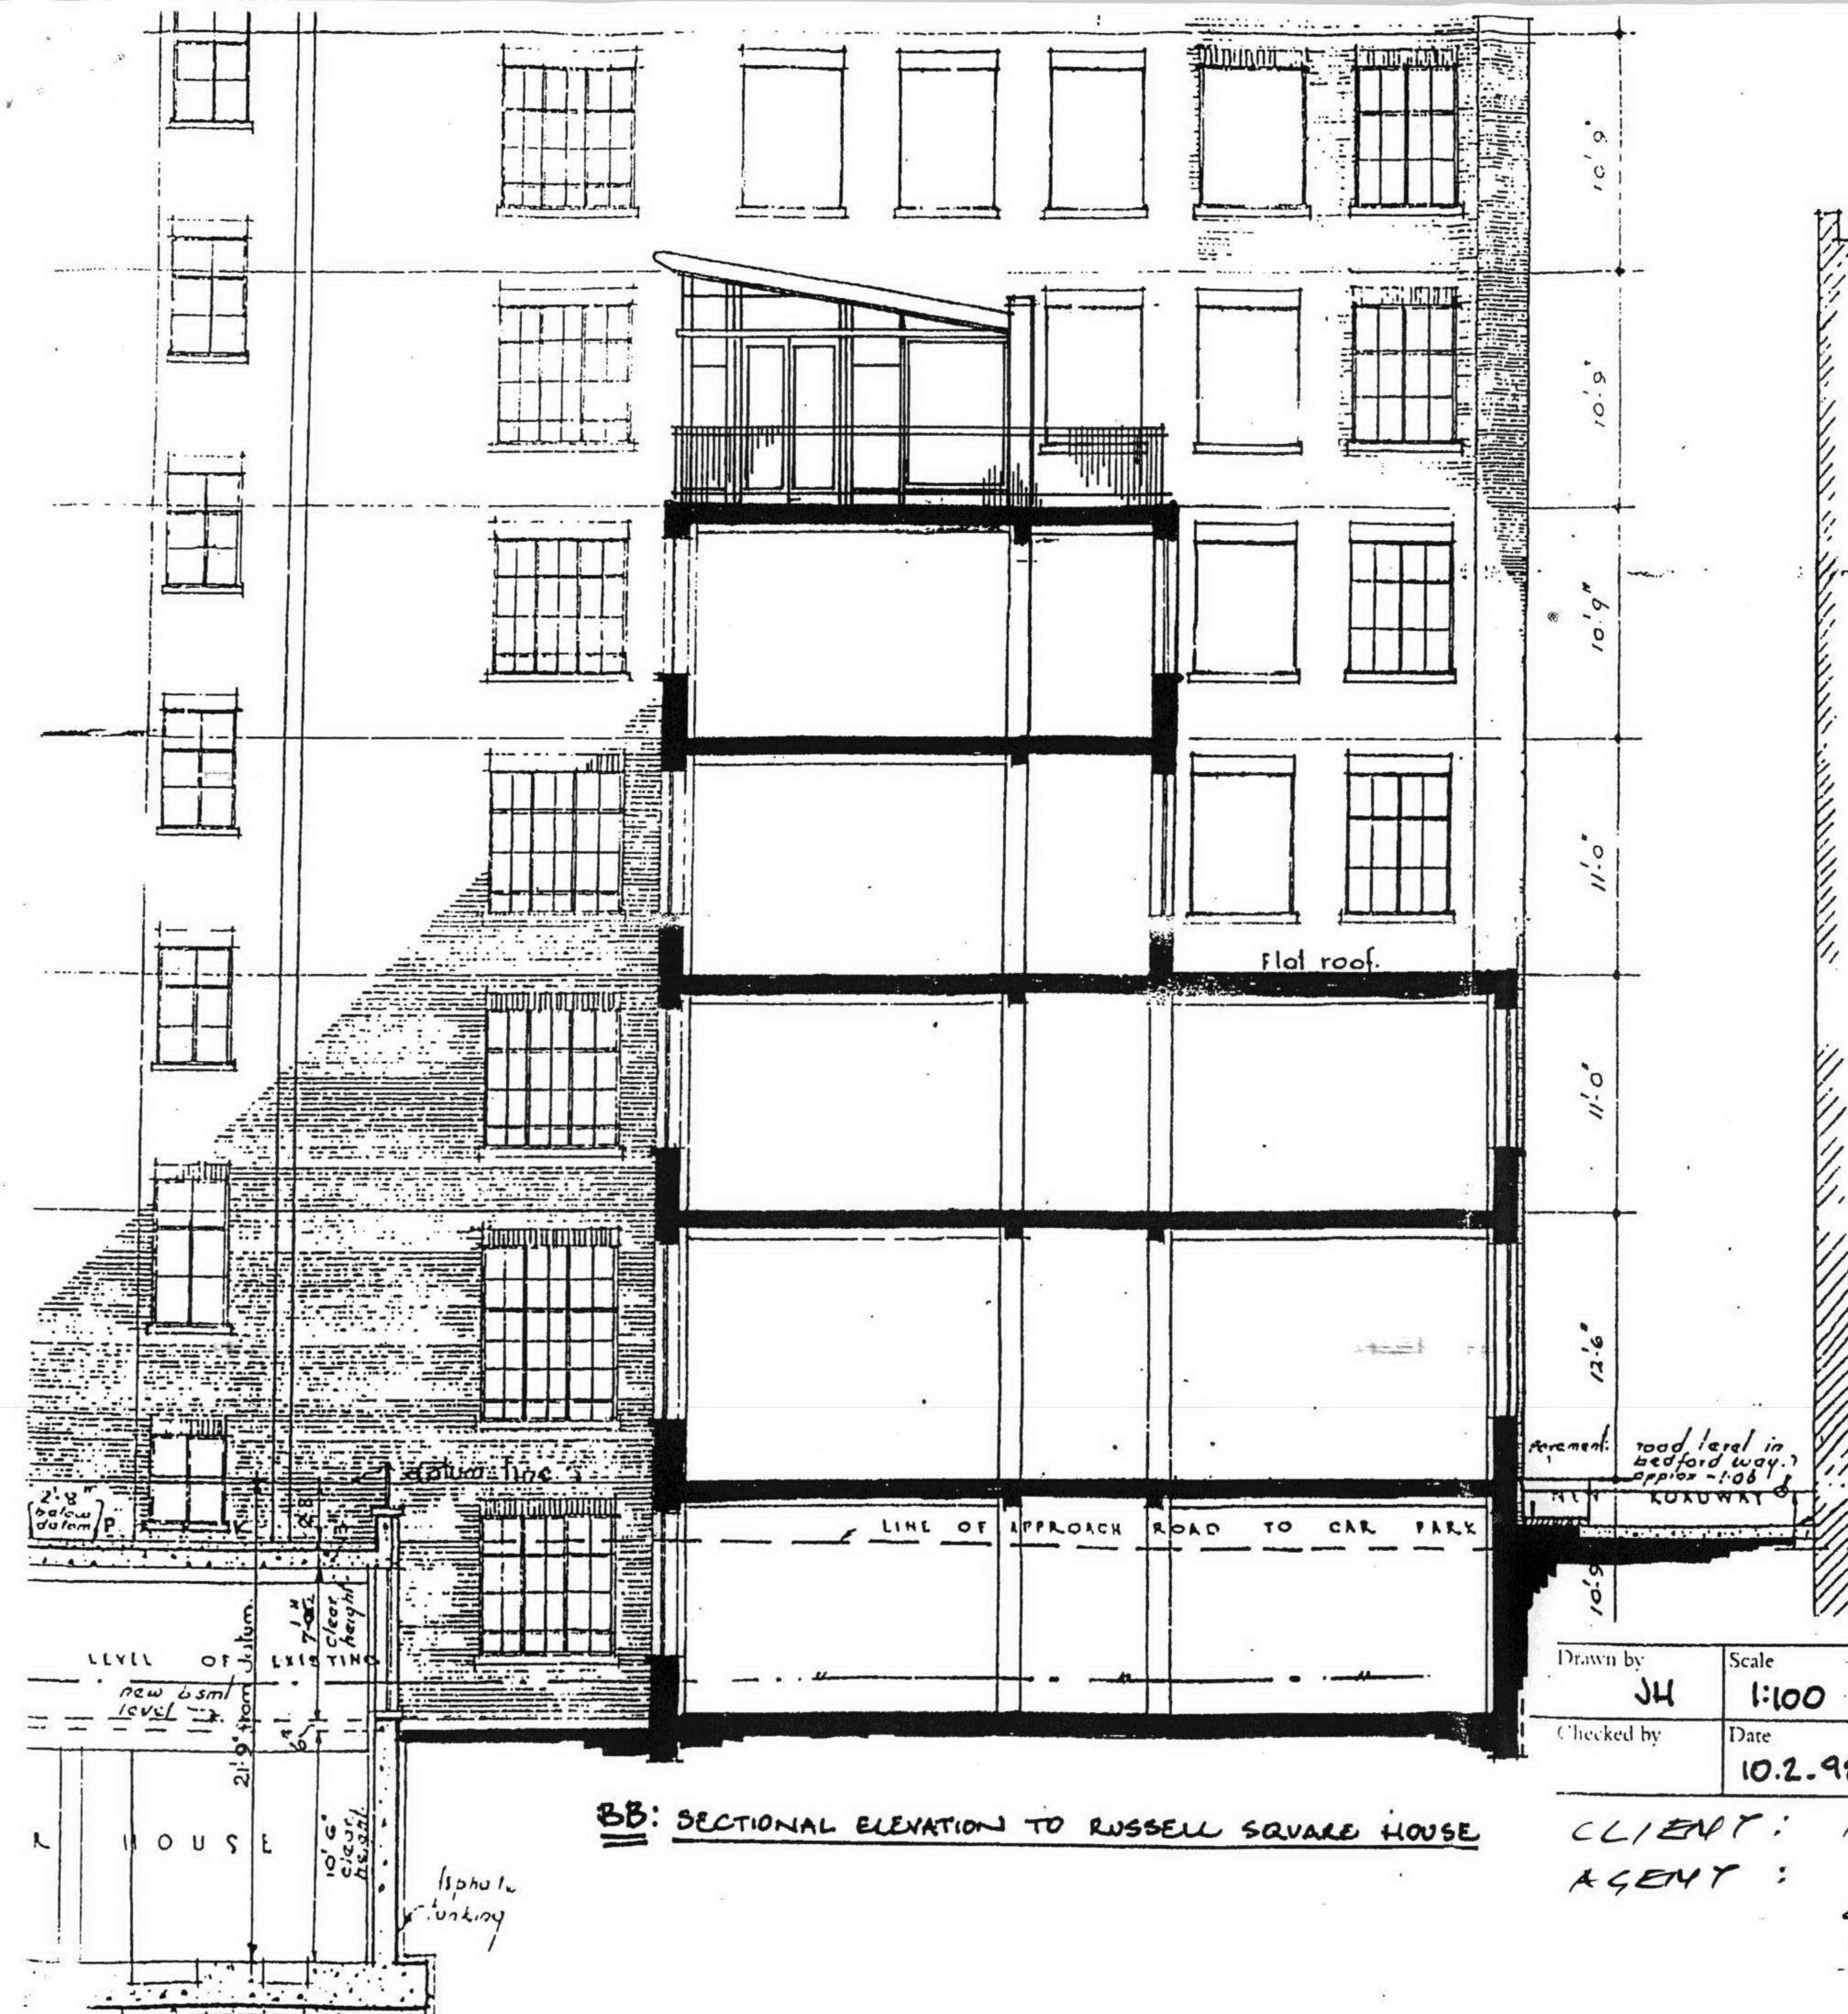

BB: SECTIONAL ELEVATION TO RUSSELL SQUARE HOUSE

CC: SECTION OF CONSERVATORY

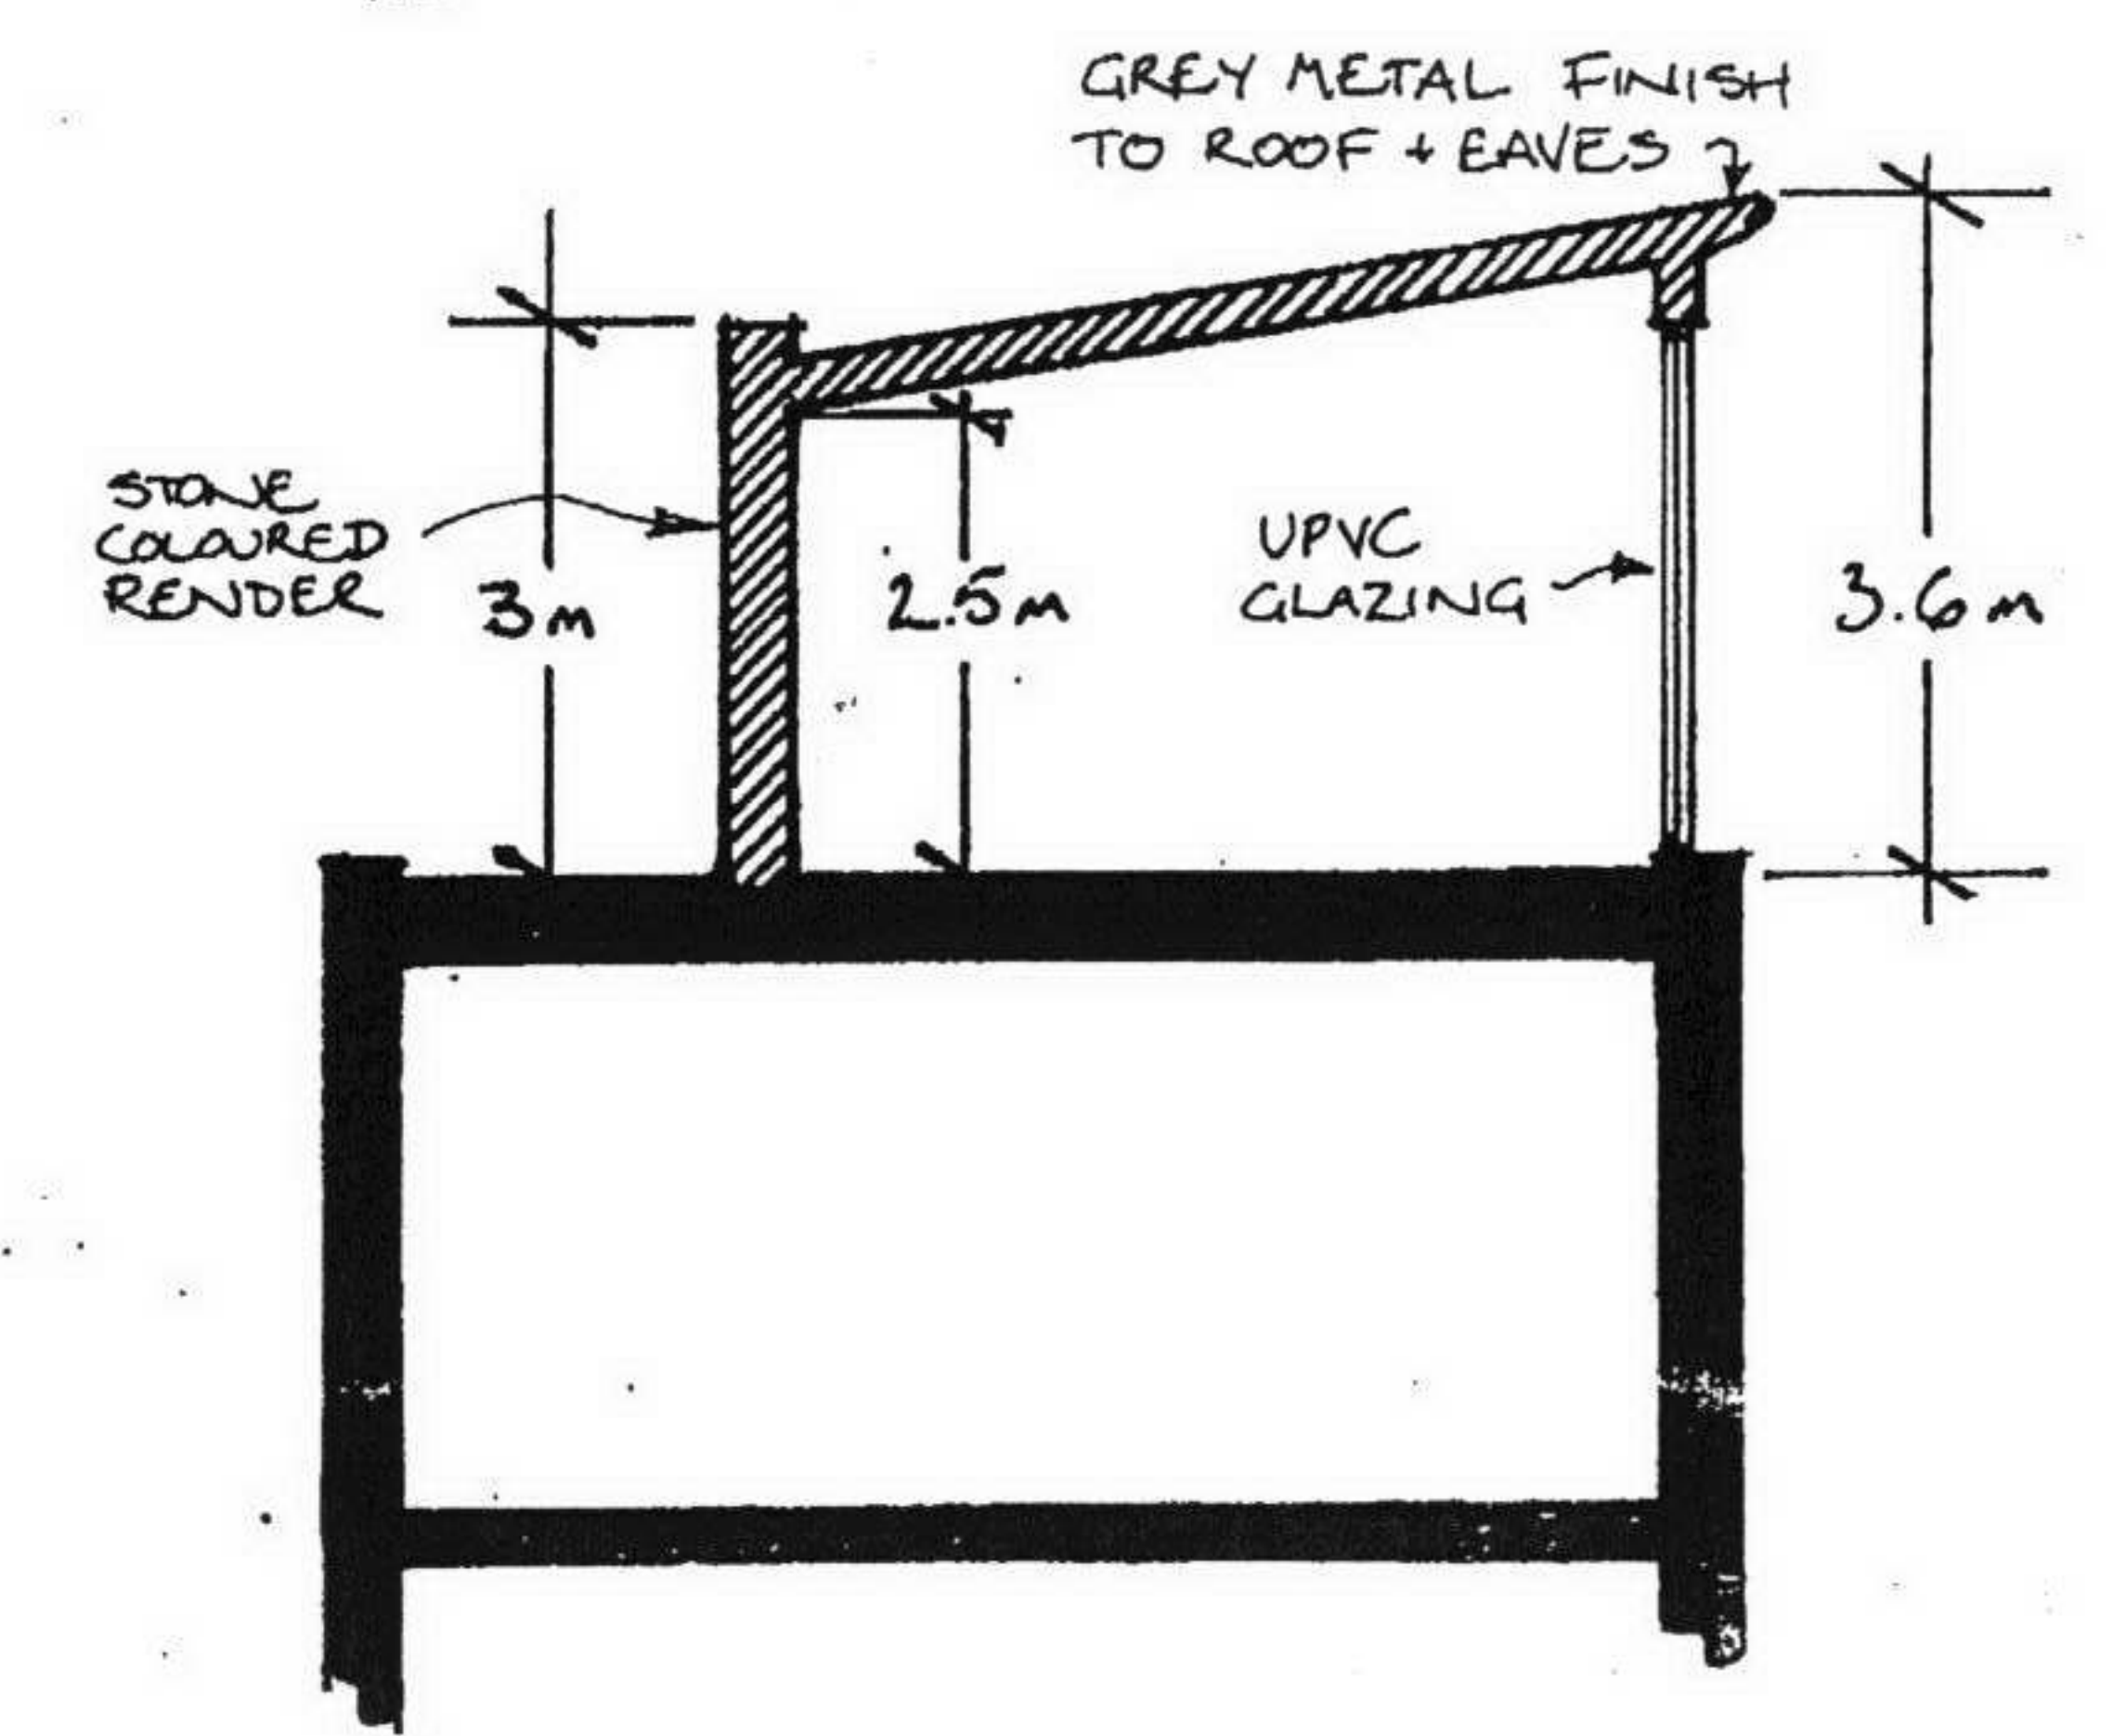

Drawn by	Scale	PROPOSED AMENDMENTS TO FLAT 40
JH	1:100	
Checked by	Date	10161 / 8 / 124
	10.2.98	

CLIENT: PAUL EDWARD
 AGENT: J.M. EXTON
 223 C GLOUCESTER TERRACE
 LONDON W2 6HX