


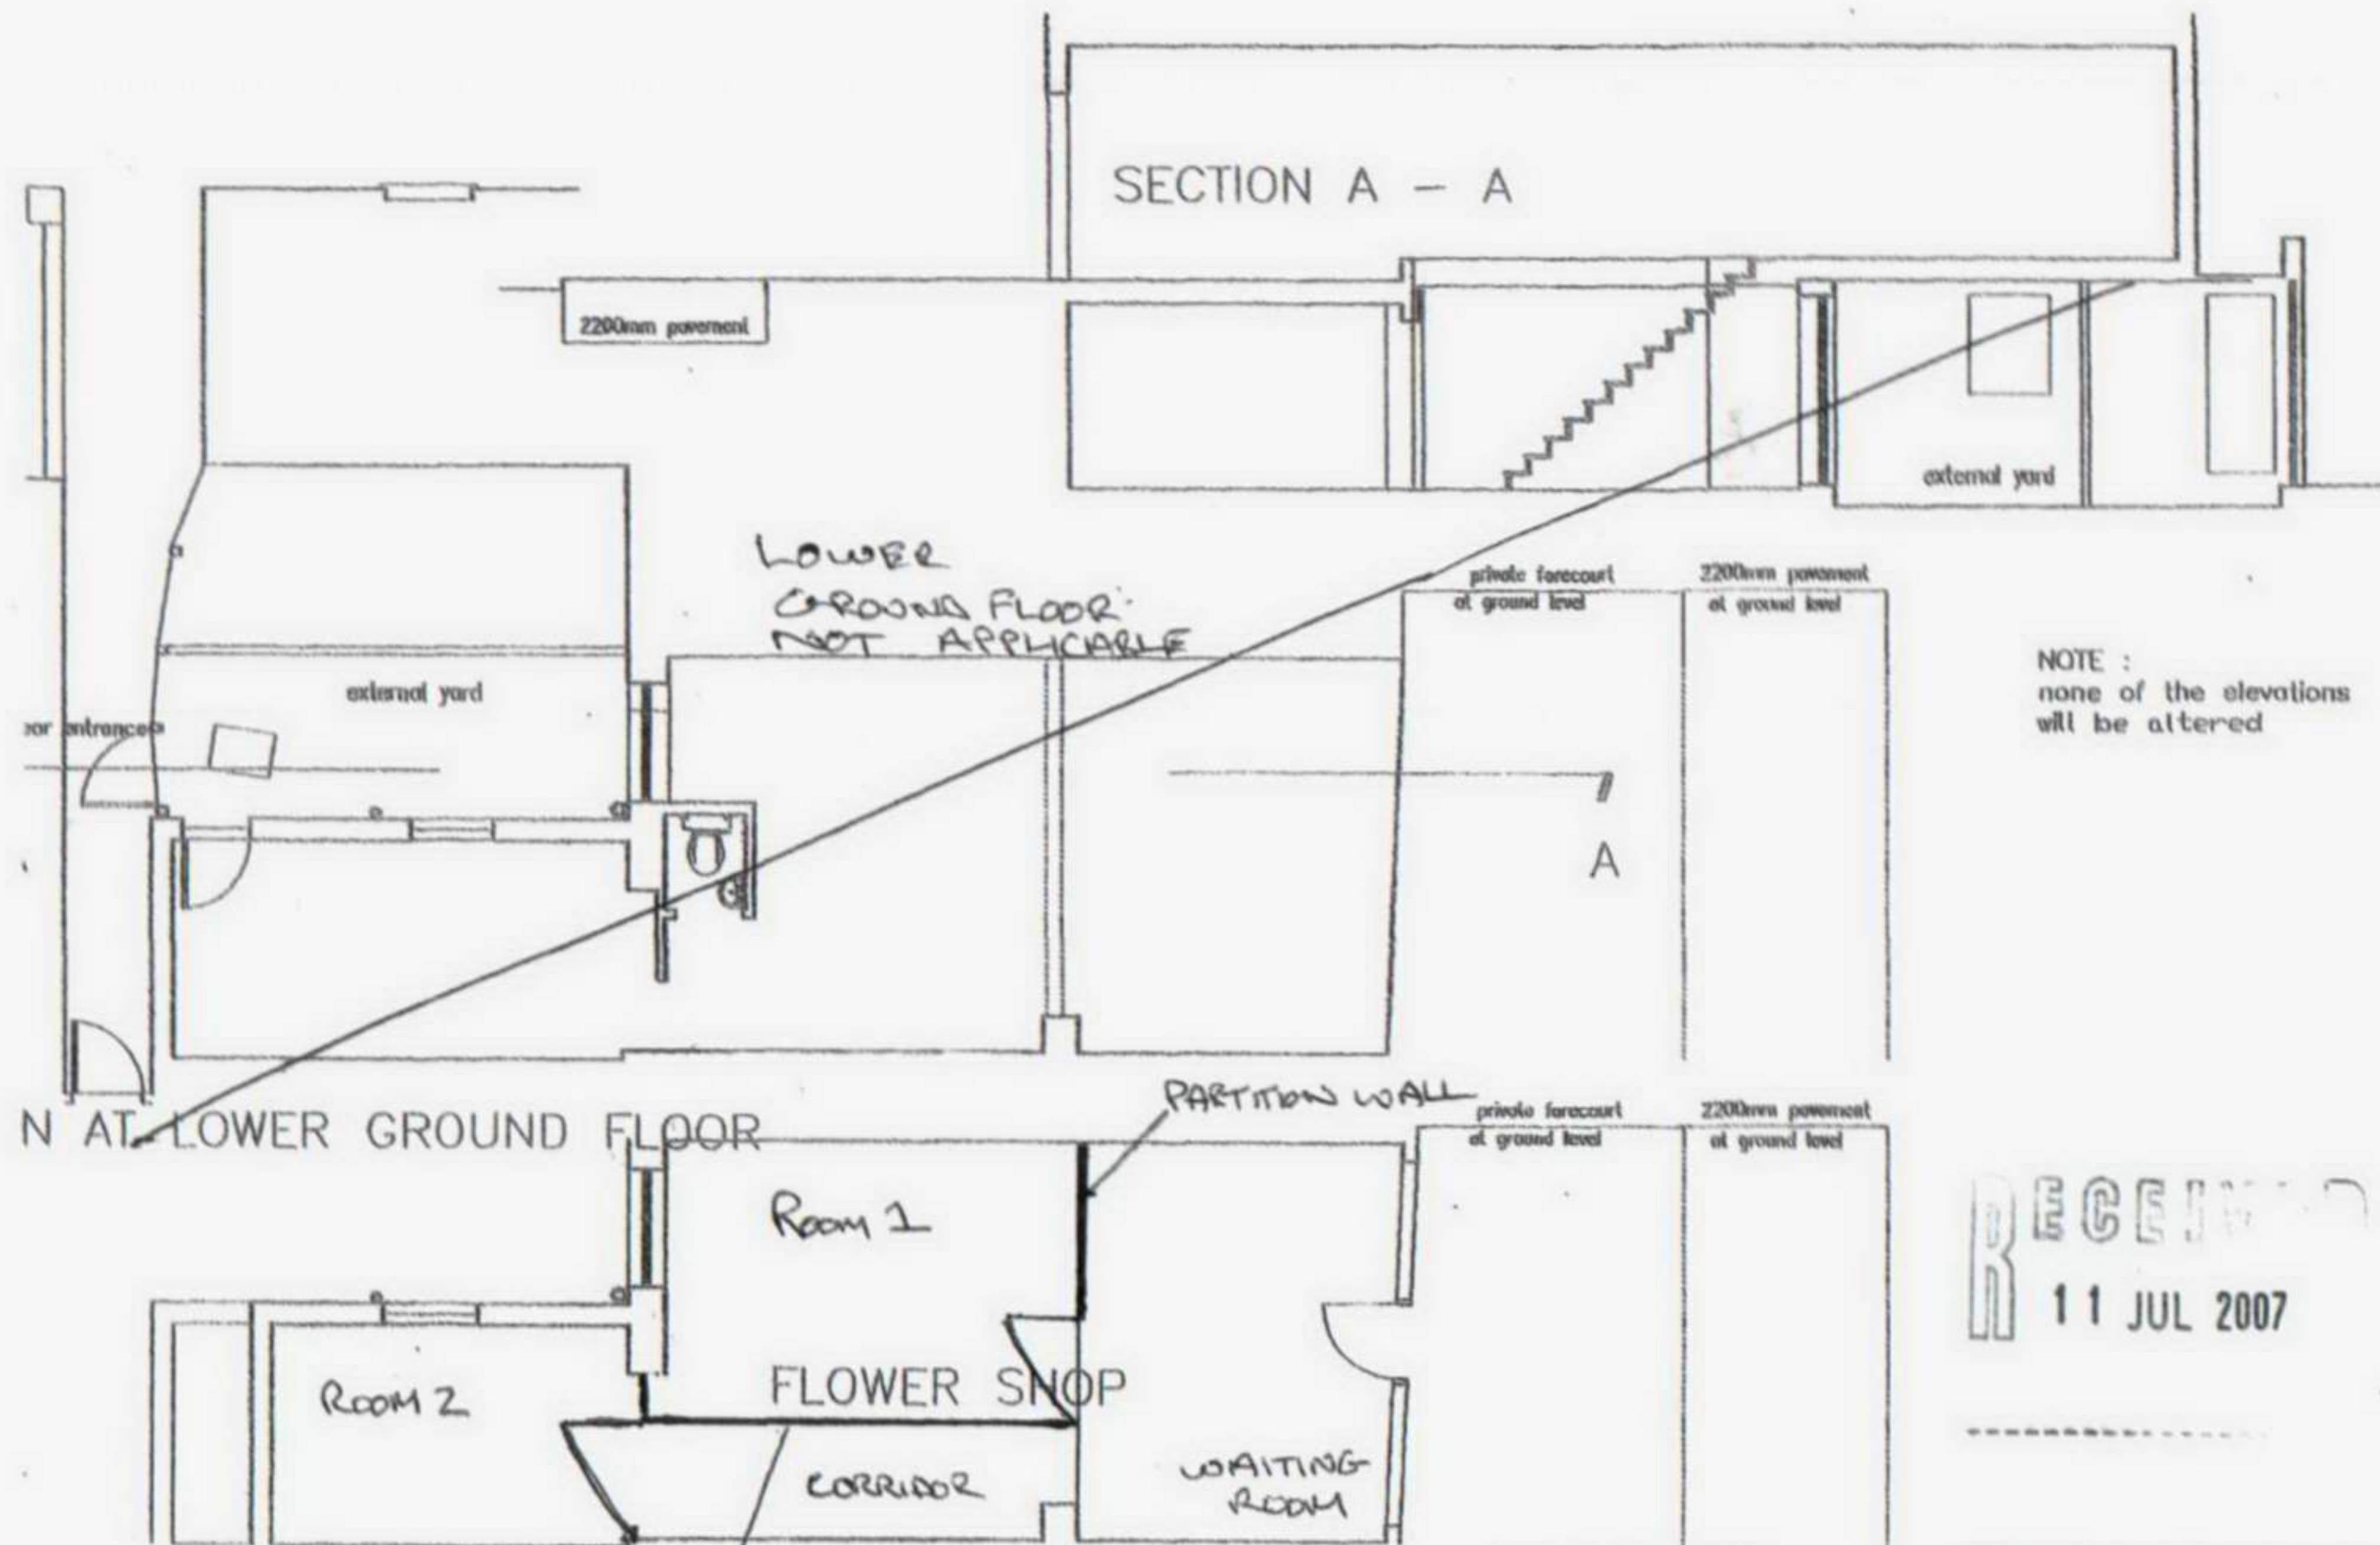

Yiannis Pareas Chartered Architects  
82 Mill Lane  
London NW6 1NL  
Tel 020 7431 5022 fax 020 7435 6571

96 MILL LANE  
LONDON NW6 1NQ  
SCALE 1:100

RECEIVED  
11 JUL 2007

PLANS & SECTION A-A  
AS EXISTING  
DESIGN DRAWING  
DRAWING NO 394/1