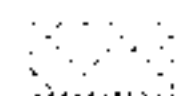
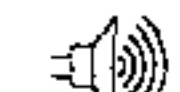


WARM EDCK ASPHALT FLAT ROOF:
 roofs joists to be tanolised with treated ends prior to fixing.
 M.S. hangers to comply to bs 5628
 all lead to comply with cp 143 Pt.2 , min. 150 mm high at walls (code 4)
 lateral restrain straps to roof joists to be provided at 900 mm ctrs.skew nailed over 3 no. joists or
 niggings or along joist.
ASPHALT WARM DECK FLAT ROOF:
 2 Layers of 20 mm mastic asphalt finished with solar reflective paint breather membrane on 96 mm
 thk. KINGSPAN - Therma roof TR31 zero ODP (U value 0.25 W/m2K) FLAT ROOF INSULATION ON 12
 mm EXTERNAL PLYWOOD ON FIRRINGS OF FLAT ROOF TO BE LINED WITH 12.5 mm
 PLASTERBOARD, TAPED & SKIM PLASTER.

LEGEND

-  WC AREA
-  FRIDGE
-  AMBIT OF LICENSED PREMISES
-  SAFETY LIGHTS
-  SMOKE DETECTOR
-  CARBON DIOXIDE FIRE EXTINGUISHER
-  9 LT. WATER FIRE EXTINGUISHER
-  S 20 FIRE ESCAPE KEEP CLEAR
-  CCTV
-  S 22 INTERNALLY ILLUMINATED FIRE ESCAPE SIGN (BS 5266)
-  FB FIRE BLANKET
-  FAN 6lt/s
-  FIRE ALARM BELL
-  FD FIRE DOOR
-  FIRE SWITCH PANEL

FLAT

EXISTING FRONT TERRACE AREA

Existing terrace area but currently is not been using for customer use we need to fix the floor surface.

service counter
TILL
BAR AREA
fridge

SHOP ENTRANCE

customer area

customer area

customer area

EXISTING BACK TERRACE AREA

Existing terrace area but currently is not been using for customer use we need to fix the floor surface.

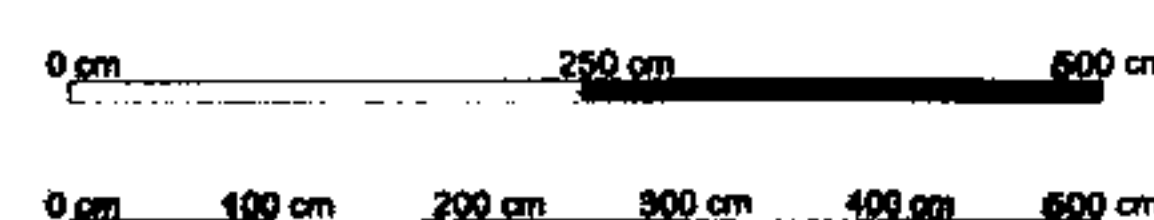
CCTC Control room and office

STOCKROOM

Fire exit stairs to down stairs

Electricity control panel

FIRE EXIT



RECEIVED
11 MAY 2007

POOL CREST
SNOOKER CLUB

KILBURN HIGH
STREET 320-324
LONDON

EXISTING
FIRST FLOOR

SCALE : 1/100@A3

DATE : 26/03/07

REF. NO : 26032007-01

POSITIVE
business consultancy & training
90 Green Lanes LONDON
N16 9EJ

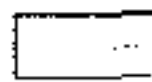
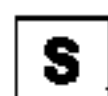
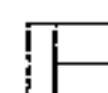
Tel : 020 7241 3636(4line)

www.act2003.com

WARM EDCK ASPHALT FLAT ROOF:
 roofs joists to be tanolised with treated ends prior to fixing.
 M.S. hangers to comply to bs 5628
 all lead to comply with cp 143 Pt.2 , min. 150 mm high at walls (code 4)
 lateral restrain straps to roof joists to be provided at 900 mm ctrs.skew nailed over 3 no. joists or
 niggings or along joist.

ASPHALT WARM DECK FLAT ROOF:
 2 Layers of 20 mm mastic asphalt finished with solar reflective paint breather membrane on 96 mm
 thk. KINGSPAN - Therma roof TR31 zero ODP (U value 0.25 W/m2K) FLAT ROOF INSULATION ON 12
 mm EXTERNAL PLYWOOD ON FIRRINGS OF FLAT ROOF TO BE LINED WITH 12.5 mm
 PLASTERBOARD, TAPED & SKIM PLASTER.

LEGEND

-  **WC AREA**
- FRIDGE**
-  **AMBIT OF LICENSED PREMISES**
-  **SAFETY LIGHTS**
-  **SMOKE DETECTOR**
-  **CARBON DIOXIDE FIRE EXTINGUISHER**
-  **9 LT. WATER FIRE EXTINGUISHER**
- S 20** **FIRE ESCAPE KEEP CLEAR**
-  **CCTV**
-  **INTERNALLY ILLUMINATED FIRE ESCAPE SIGN**
(BS 5266)
-  **FIRE BLANKET**
-  **FAN 6lt/s**
-  **FIRE ALARM BELL**
-  **FIRE DOOR**
-  **FIRE SWITCH PANEL**

11 MAY 2007

**POOL CREST
SNOOKER CLUB**

PROPOSED
FIRST FLOOR

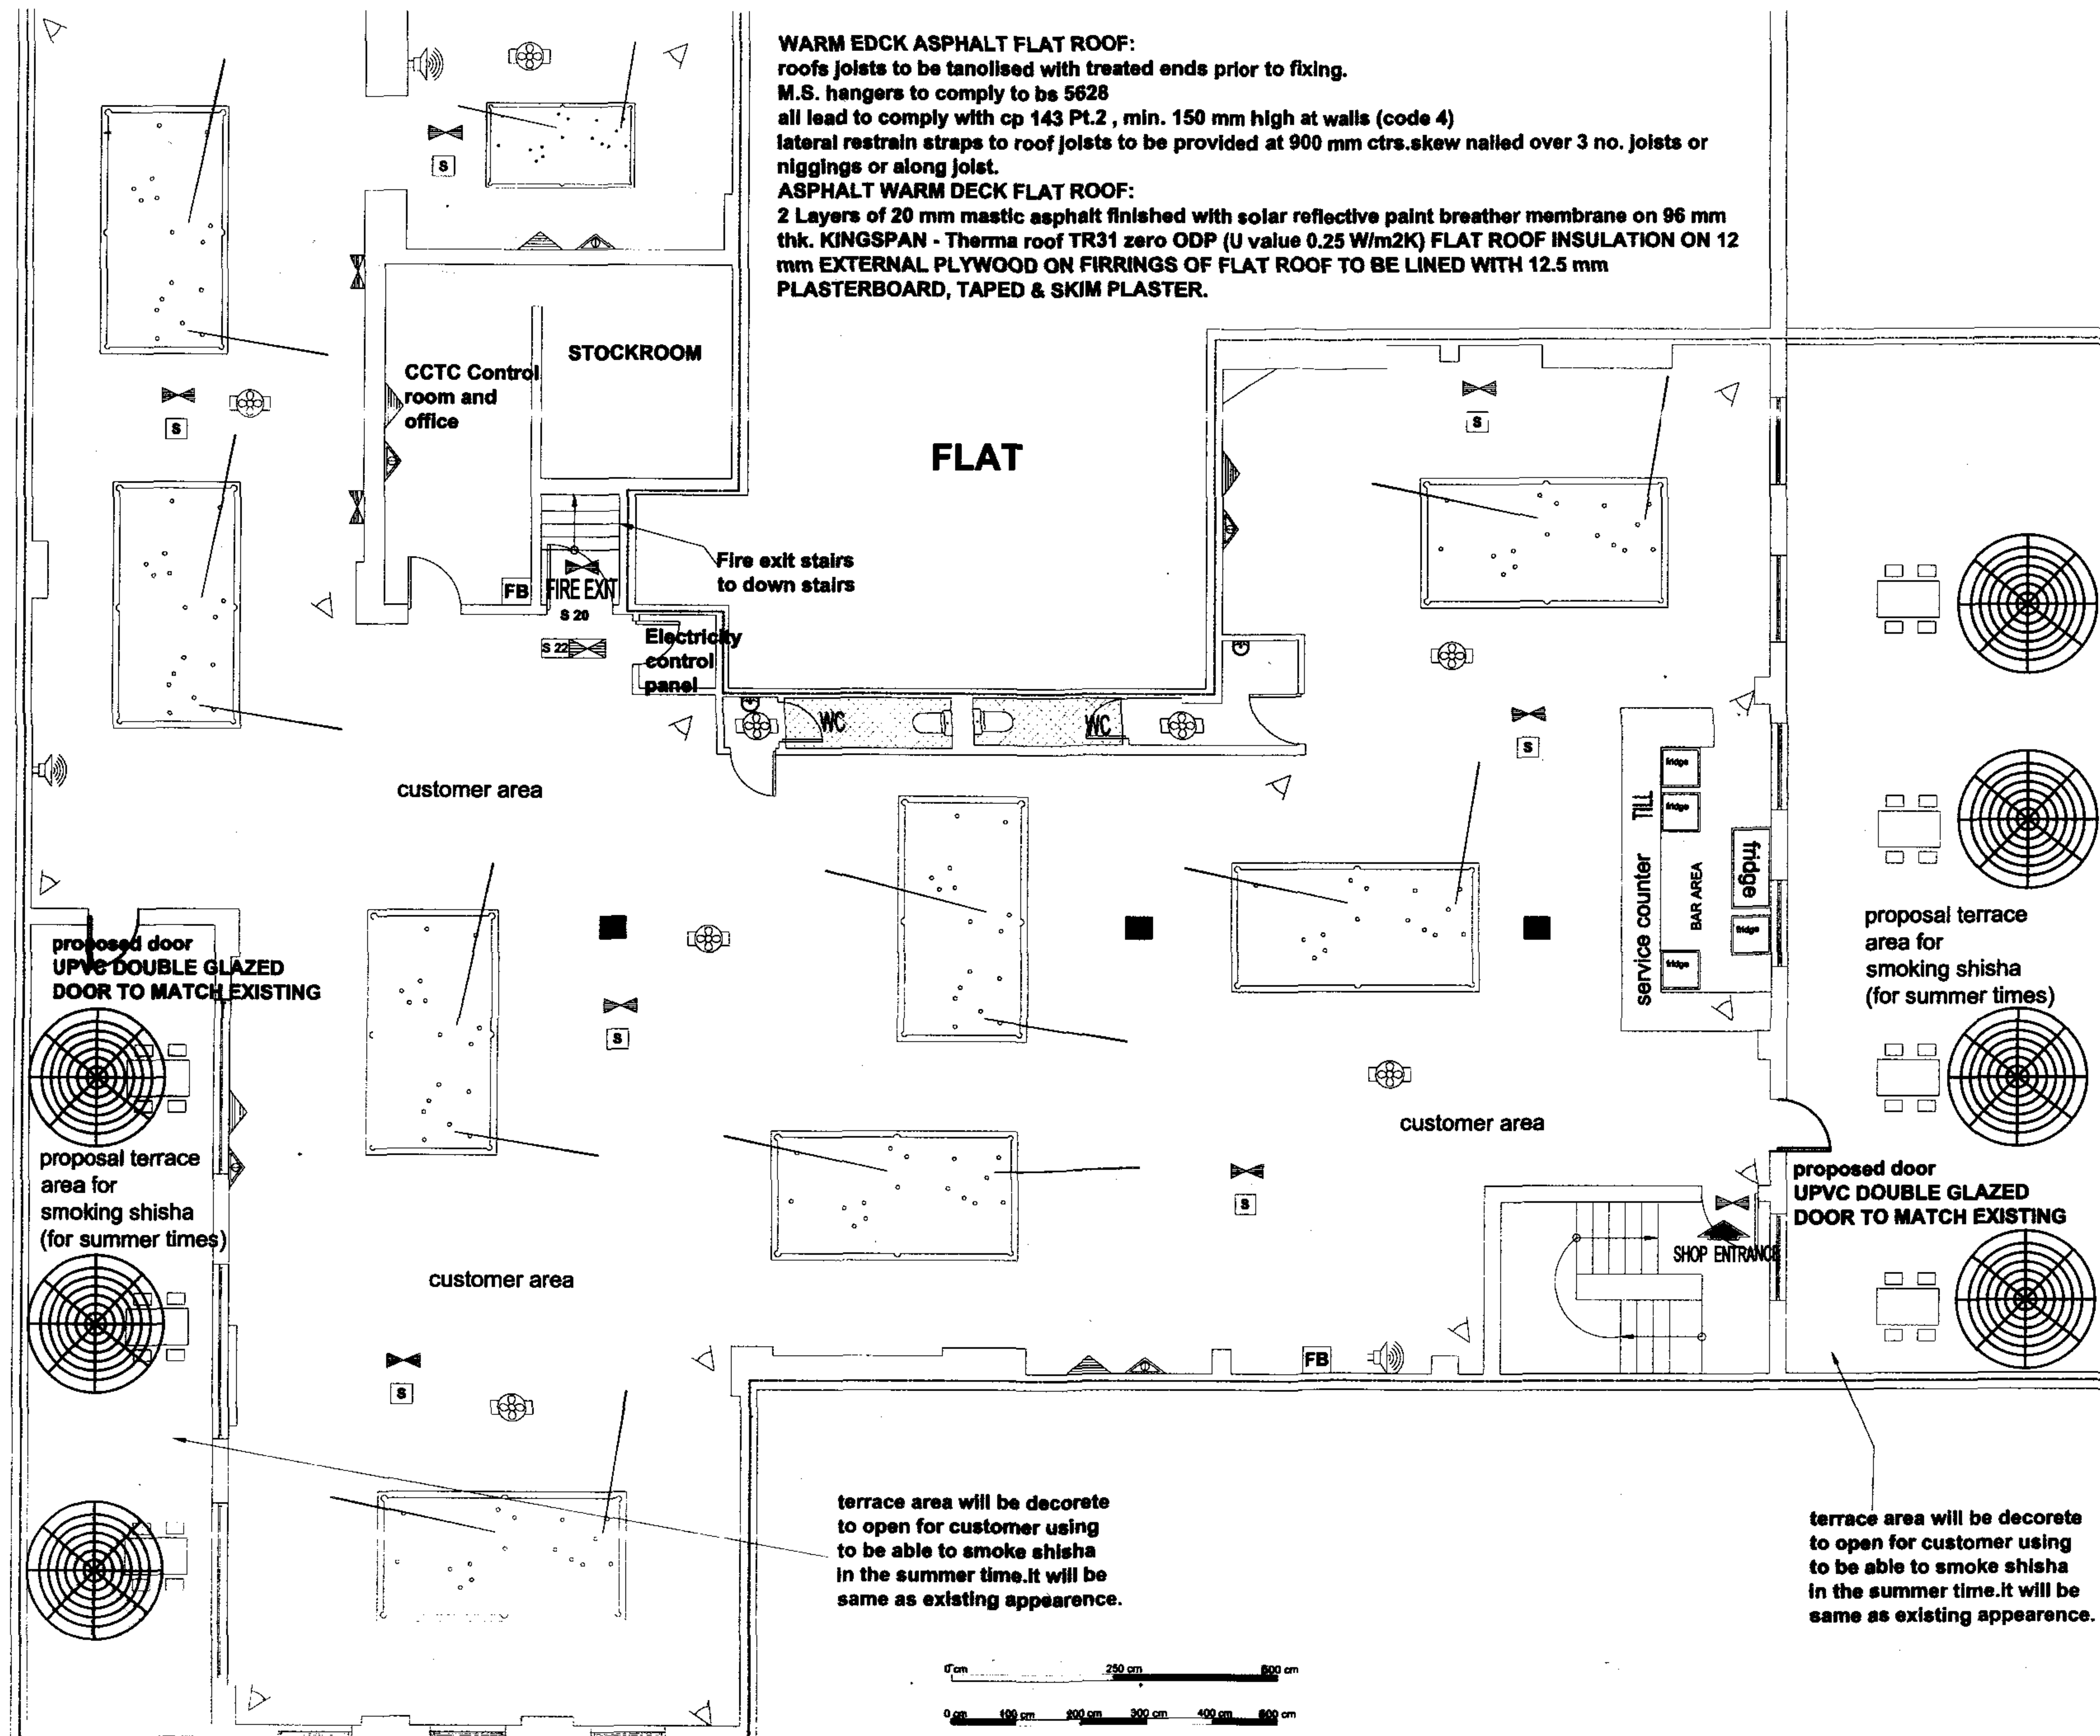
SCALE : 1/100@A3 DATE : 26/03/07

REF. NO : 26032007-02



POSITIVE
business consultancy & training
90 Green Lanes LONDON
N16 9EJ

Tel : 020 7241 3636(4line)

www.act2003.com



LEGEND

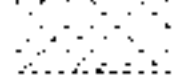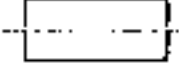-  WC AREA
-  FRIDGE
-  AMBIT OF LICENSED PREMISES
-  SAFETY LIGHTS
-  SMOKE DETECTOR
-  CARBON DIOXIDE FIRE EXTINGUISHER
-  9 LT. WATER FIRE EXTINGUISHER
-  S 20 FIRE ESCAPE KEEP CLEAR
-  CCTV
-  S 22 INTERNALLY ILLUMINATED FIRE ESCAPE SIGN (BS 5266)
-  FB FIRE BLANKET
-  FAN 6lt/s
-  FIRE ALARM BELL
-  FD FIRE DOOR
-  FIRE SWITCH PANEL



RECEIVED
11 MAY 2007

POOL CREST
SNOOKER CLUB

KILBURN HIGH
STREET 320-324
LONDON

**EXISTING
FRONT ELEVATION**

SCALE : 1/100@A3 DATE : 26/03/07

REF. NO : 26032007-03

POSITIVE
business consultancy & training
90 Green Lanes LONDON
N16 9EJ

Tel : 020 7241 3636(4line)

0 cm 250 cm 500 cm

0 cm 100 cm 200 cm 300 cm 400 cm 500 cm

WARM EDCK ASPHALT FLAT ROOF:
roofs joists to be tanolised with treated ends prior to fixing.
M.S. hangers to comply to bs 5628
all lead to comply with cp 143 Pt.2 , min. 150 mm high at walls (code 4)
lateral restrain straps to roof joists to be provided at 900 mm ctrs.skew nailed over 3 no. joists or
niggings or along joist.
ASPHALT WARM DECK FLAT ROOF:
2 Layers of 20 mm mastic asphalt finished with solar reflective paint breather membrane on 96 mm
thk. KINGSPAN - Therma roof TR31 zero ODP (U value 0.25 W/m2K) FLAT ROOF INSULATION ON 12
mm EXTERNAL PLYWOOD ON FIRRINGS OF FLAT ROOF TO BE LINED WITH 12.5 mm
PLASTERBOARD, TAPED & SKIM PLASTER.

LEGEND

- WC AREA
- FRIDGE
- AMBIT OF LICENSED PREMISES
- SAFETY LIGHTS
- S SMOKE DETECTOR
- CARBON DIOXIDE FIRE EXTINGUISHER
- 9 LT. WATER FIRE EXTINGUISHER
- S 20 FIRE ESCAPE KEEP CLEAR
- CCTV
- S 22 INTERNALLY ILLUMINATED FIRE ESCAPE SIGN (BS 5266)
- FB FIRE BLANKET
- FAN 6lt/s
- FIRE ALARM BELL
- FD FIRE DOOR
- FIRE SWITCH PANEL



terrace area will be decorate
to open for customer using,
to be able to smoke shisha
in the summer time.it will be
matched same as existing
appearance (about 65mt sq
using area)

RECEIVED
11 MAY 2007

POOL CREST SNOOKER CLUB
KILBURN HIGH STREET 320-324 LONDON

PROPOSED FRONT ELEVATION

SCALE : 1/100@A3 DATE : 26/03/07

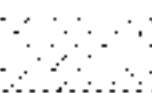
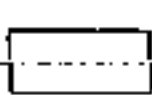
REF. NO : 26032007-04

POSITIVE
business consultancy&training
90 Green Lanes LONDON
N16 9EJ

Tel : 020 7241 3636(4line)



LEGEND

-  WC AREA
-  FRIDGE
-  AMBIT OF LICENSED PREMISES
-  SAFETY LIGHTS
-  SMOKE DETECTOR
-  CARBON DIOXIDE FIRE EXTINGUISHER
-  9 LT. WATER FIRE EXTINGUISHER
-  FIRE ESCAPE KEEP CLEAR
-  CCTV
-  INTERNALLY ILLUMINATED FIRE ESCAPE SIGN (BS 5266)
-  FIRE BLANKET
-  FAN 6lt/s
-  FIRE ALARM BELL
-  FIRE DOOR
-  FIRE SWITCH PANEL

RECEIVED
11 MAY 2007

POOL CREST SNOOKER CLUB KILBURN HIGH STREET 320-324 LONDON

EXISTING REAR ELEVATION

SCALE : 1/100@A3 DATE : 26/03/07

REF. NO : 26032007-05

POSITIVE
business consultancy & training
90 Green Lanes LONDON
N16 9EJ

boundary line

boundary line

existing window to be removed

boundary line

boundary line



LEGEND

WC AREA

FRIDGE

AMBIT OF LICENSED PREMISES

SAFETY LIGHTS

SMOKE DETECTOR

CARBON DIOXIDE FIRE EXTINGUISHER

9 LT. WATER FIRE EXTINGUISHER

S 20 FIRE ESCAPE KEEP CLEAR
CCTV

INTERNALLY ILLUMINATED FIRE ESCAPE SIGN (BS 5266)

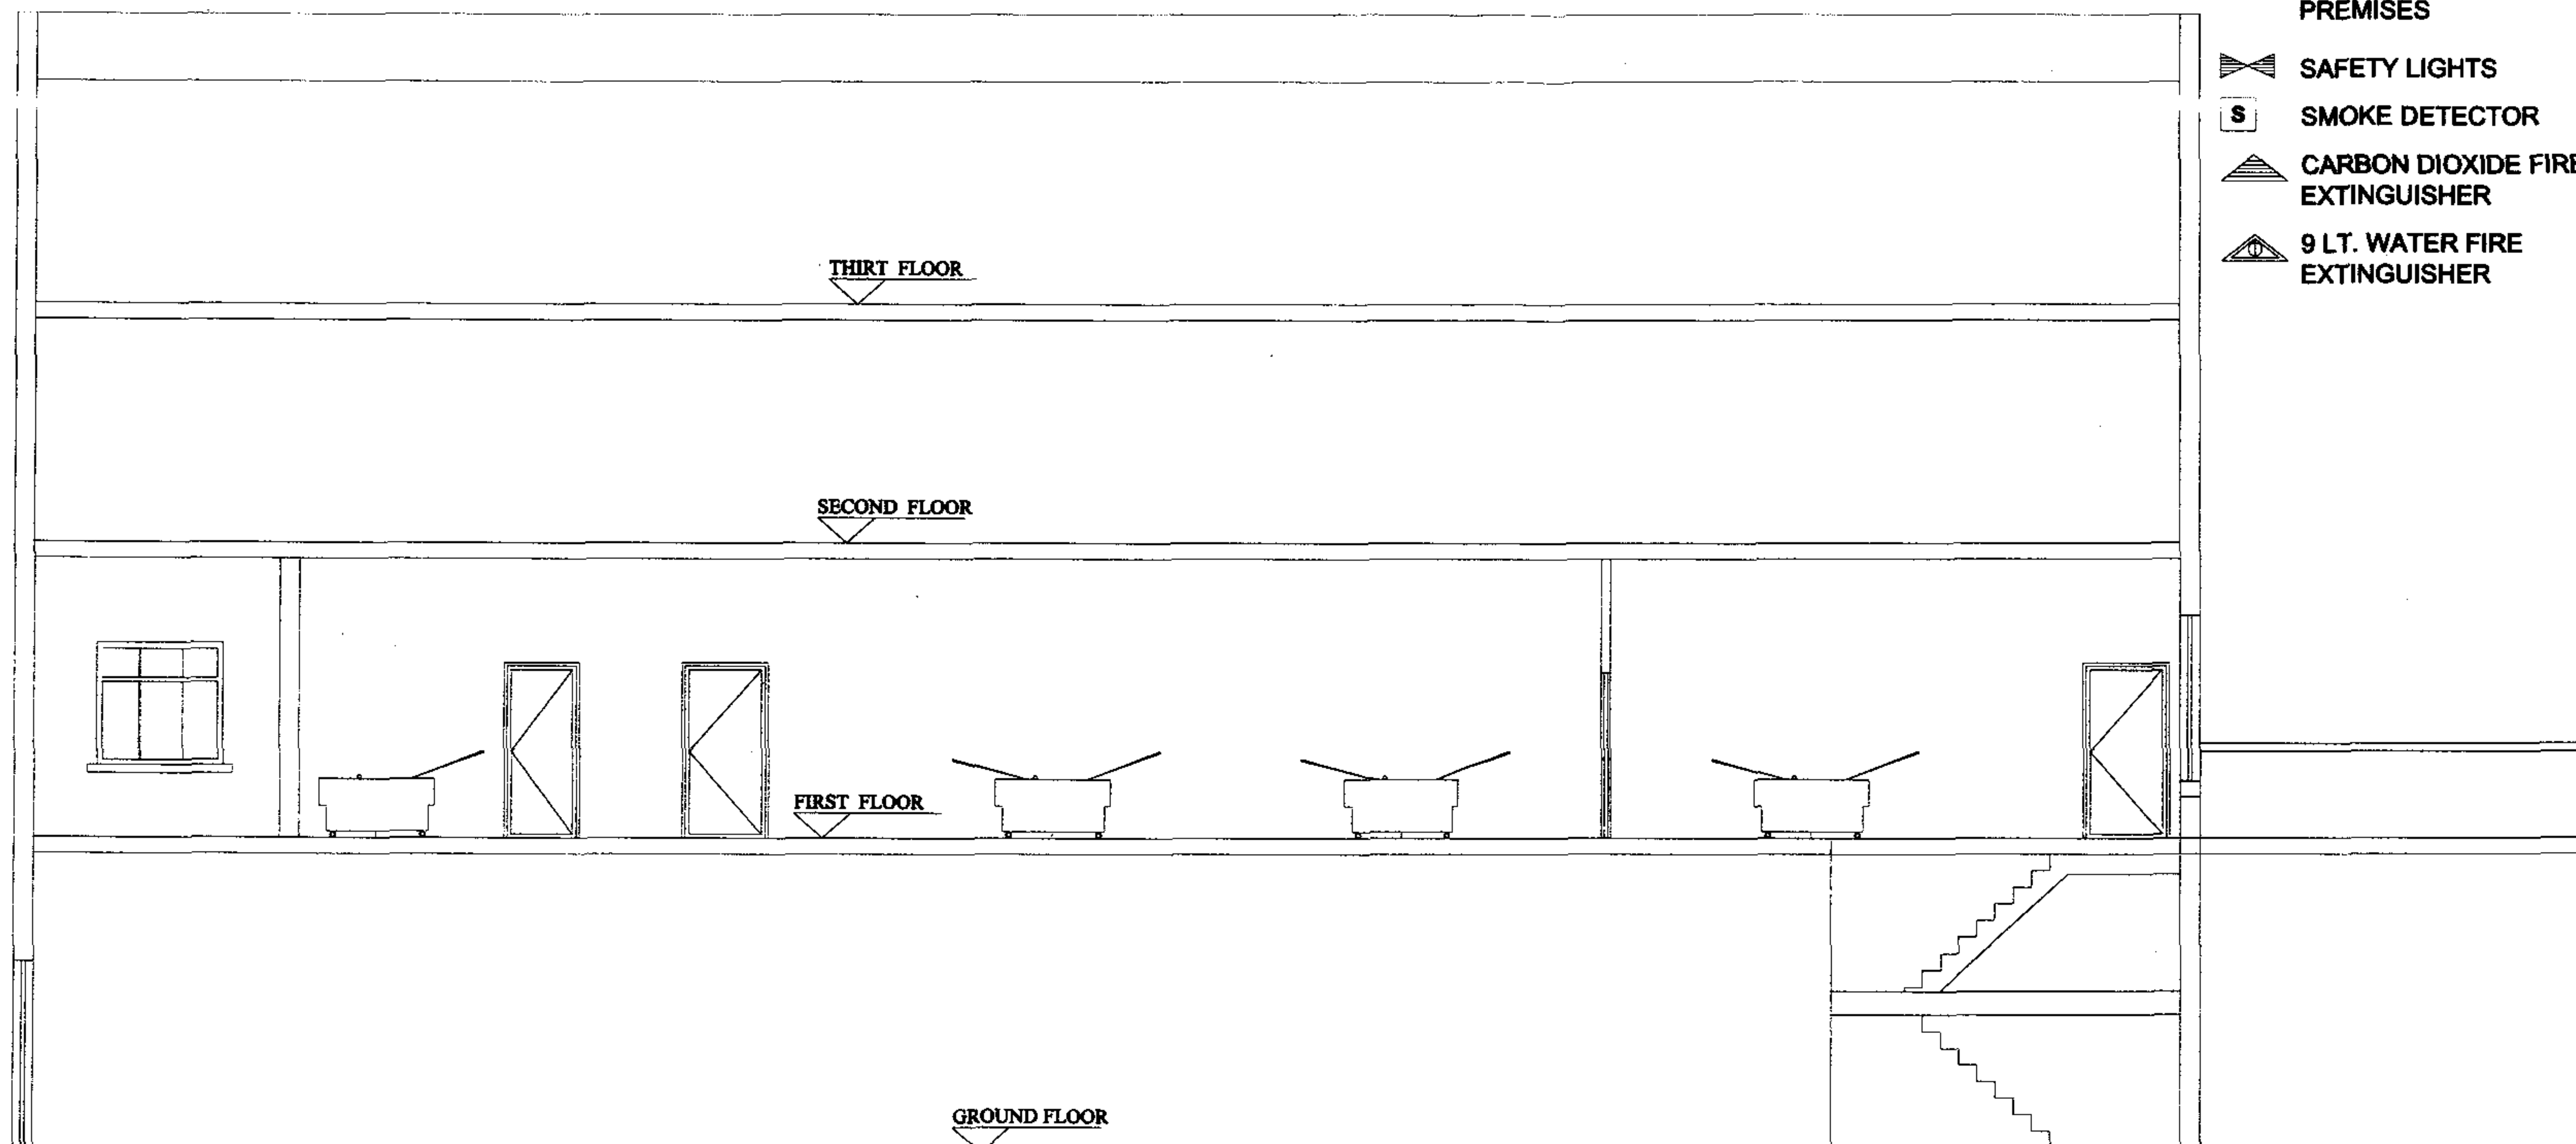
FIRE BLANKET

FAN 6lt/s

FIRE ALARM BELL

FIRE DOOR

FIRE SWITCH PANEL



RECEIVED
11 MAY 2007

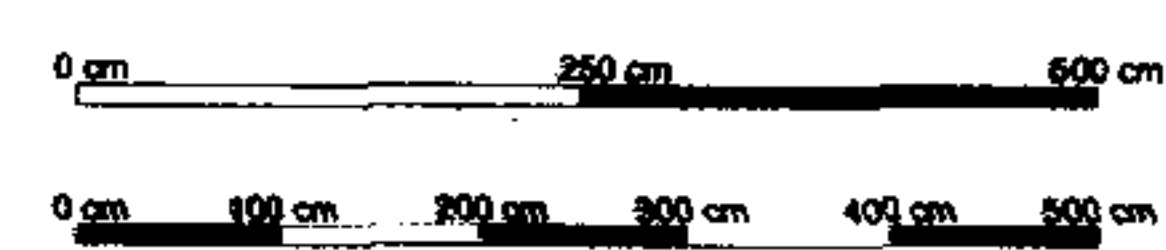
POOL CREST SNOOKER CLUB
KILBURN HIGH STREET 320-324 LONDON

EXISTING
A-A SECTION

SCALE : 1/100@A3 DATE : 26/03/07

REF. NO : 26032007-07

POSITIVE
business consultancy & training
90 Green Lanes LONDON
N16 9EJ



WARM EDCK ASPHALT FLAT ROOF:

roofs joists to be tanolised with treated ends prior to fixing.

M.S. hangers to comply to bs 5628

all lead to comply with cp 143 Pt.2 , min. 150 mm high at walls (code 4)

lateral restrain straps to roof joists to be provided at 900 mm ctrs.skew nailed over 3 no. joists or niggings or along joist.

ASPHALT WARM DECK FLAT ROOF:

2 Layers of 20 mm mastic asphalt finished with solar reflective paint breather membrane on 96 mm thk. KINGSPAN - Therma roof TR31 zero ODP (U value 0.25 W/m2K) FLAT ROOF INSULATION ON 12 mm EXTERNAL PLYWOOD ON FIRRINGS OF FLAT ROOF TO BE LINED WITH 12.5 mm PLASTERBOARD, TAPED & SKIM PLASTER.

LEGEND

WC AREA

FRIDGE

AMBIT OF LICENSED PREMISES

SAFETY LIGHTS

SMOKE DETECTOR

CARBON DIOXIDE FIRE EXTINGUISHER

9 LT. WATER FIRE EXTINGUISHER

S 20 FIRE ESCAPE KEEP CLEAR

CCTV

INTERNALLY ILLUMINATED FIRE ESCAPE SIGN (BS 5266)

FIRE BLANKET

FAN 6lt/s

FIRE ALARM BELL

FIRE DOOR

FIRE SWITCH PANEL

THIRT FLOOR

SECOND FLOOR

FIRST FLOOR

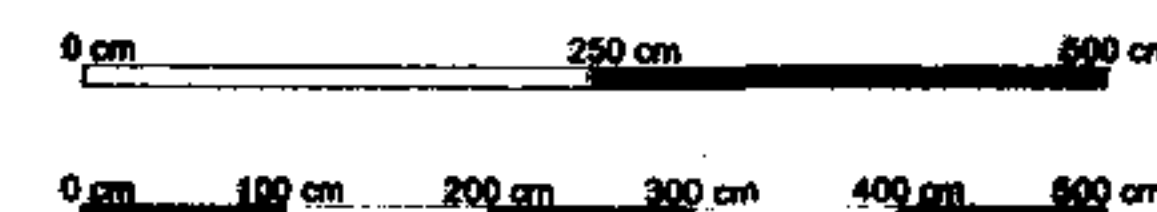
GROUND FLOOR

terrace area will be decorate to open for customer using, to be able to smoke shisha in the summer time.it will be matched same as existing appearence ASPHALT FLAT ROOF

terrace area will be decorate to open for customer using, to be able to smoke shisha in the summer time.it will be matched same as existing appearence ASPHALT FLAT ROOF

proposed front access door to the terrace UPVC DOUBLE GLAZED DOOR to match existing

proposed rear access door to the terrace UPVC DOUBLE GLAZED DOOR to match existing



POOL CREST SNOOKER CLUB

KILBURN HIGH STREET 320-324 LONDON

PROPOSED A-A SECTION

SCALE : 1/100@A3

DATE : 26/03/07

REF. NO : 26032007-08

POSITIVE

business consultancy&training
90 Green Lanes LONDON
N16 9EJ

FLAT

LEGEND

- WC AREA
- FRIDGE
- AMBIT OF LICENSED PREMISES
- SAFETY LIGHTS
- SMOKE DETECTOR
- CARBON DIOXIDE FIRE EXTINGUISHER
- 9 LT. WATER FIRE EXTINGUISHER
- FIRE ESCAPE KEEP CLEAR
- CCTV
- INTERNALLY ILLUMINATED FIRE ESCAPE SIGN (BS 5266)
- FIRE BLANKET
- FAN 6lt/s
- FIRE ALARM BELL
- FIRE DOOR
- FIRE SWITCH PANEL

RECEIVED
11 MAY 2007

POOL CREST SNOOKER CLUB KILBURN HIGH STREET 320-324 LONDON

PROPOSED FIRST FLOOR

SCALE : 1/100@A3 DATE : 26/03/07

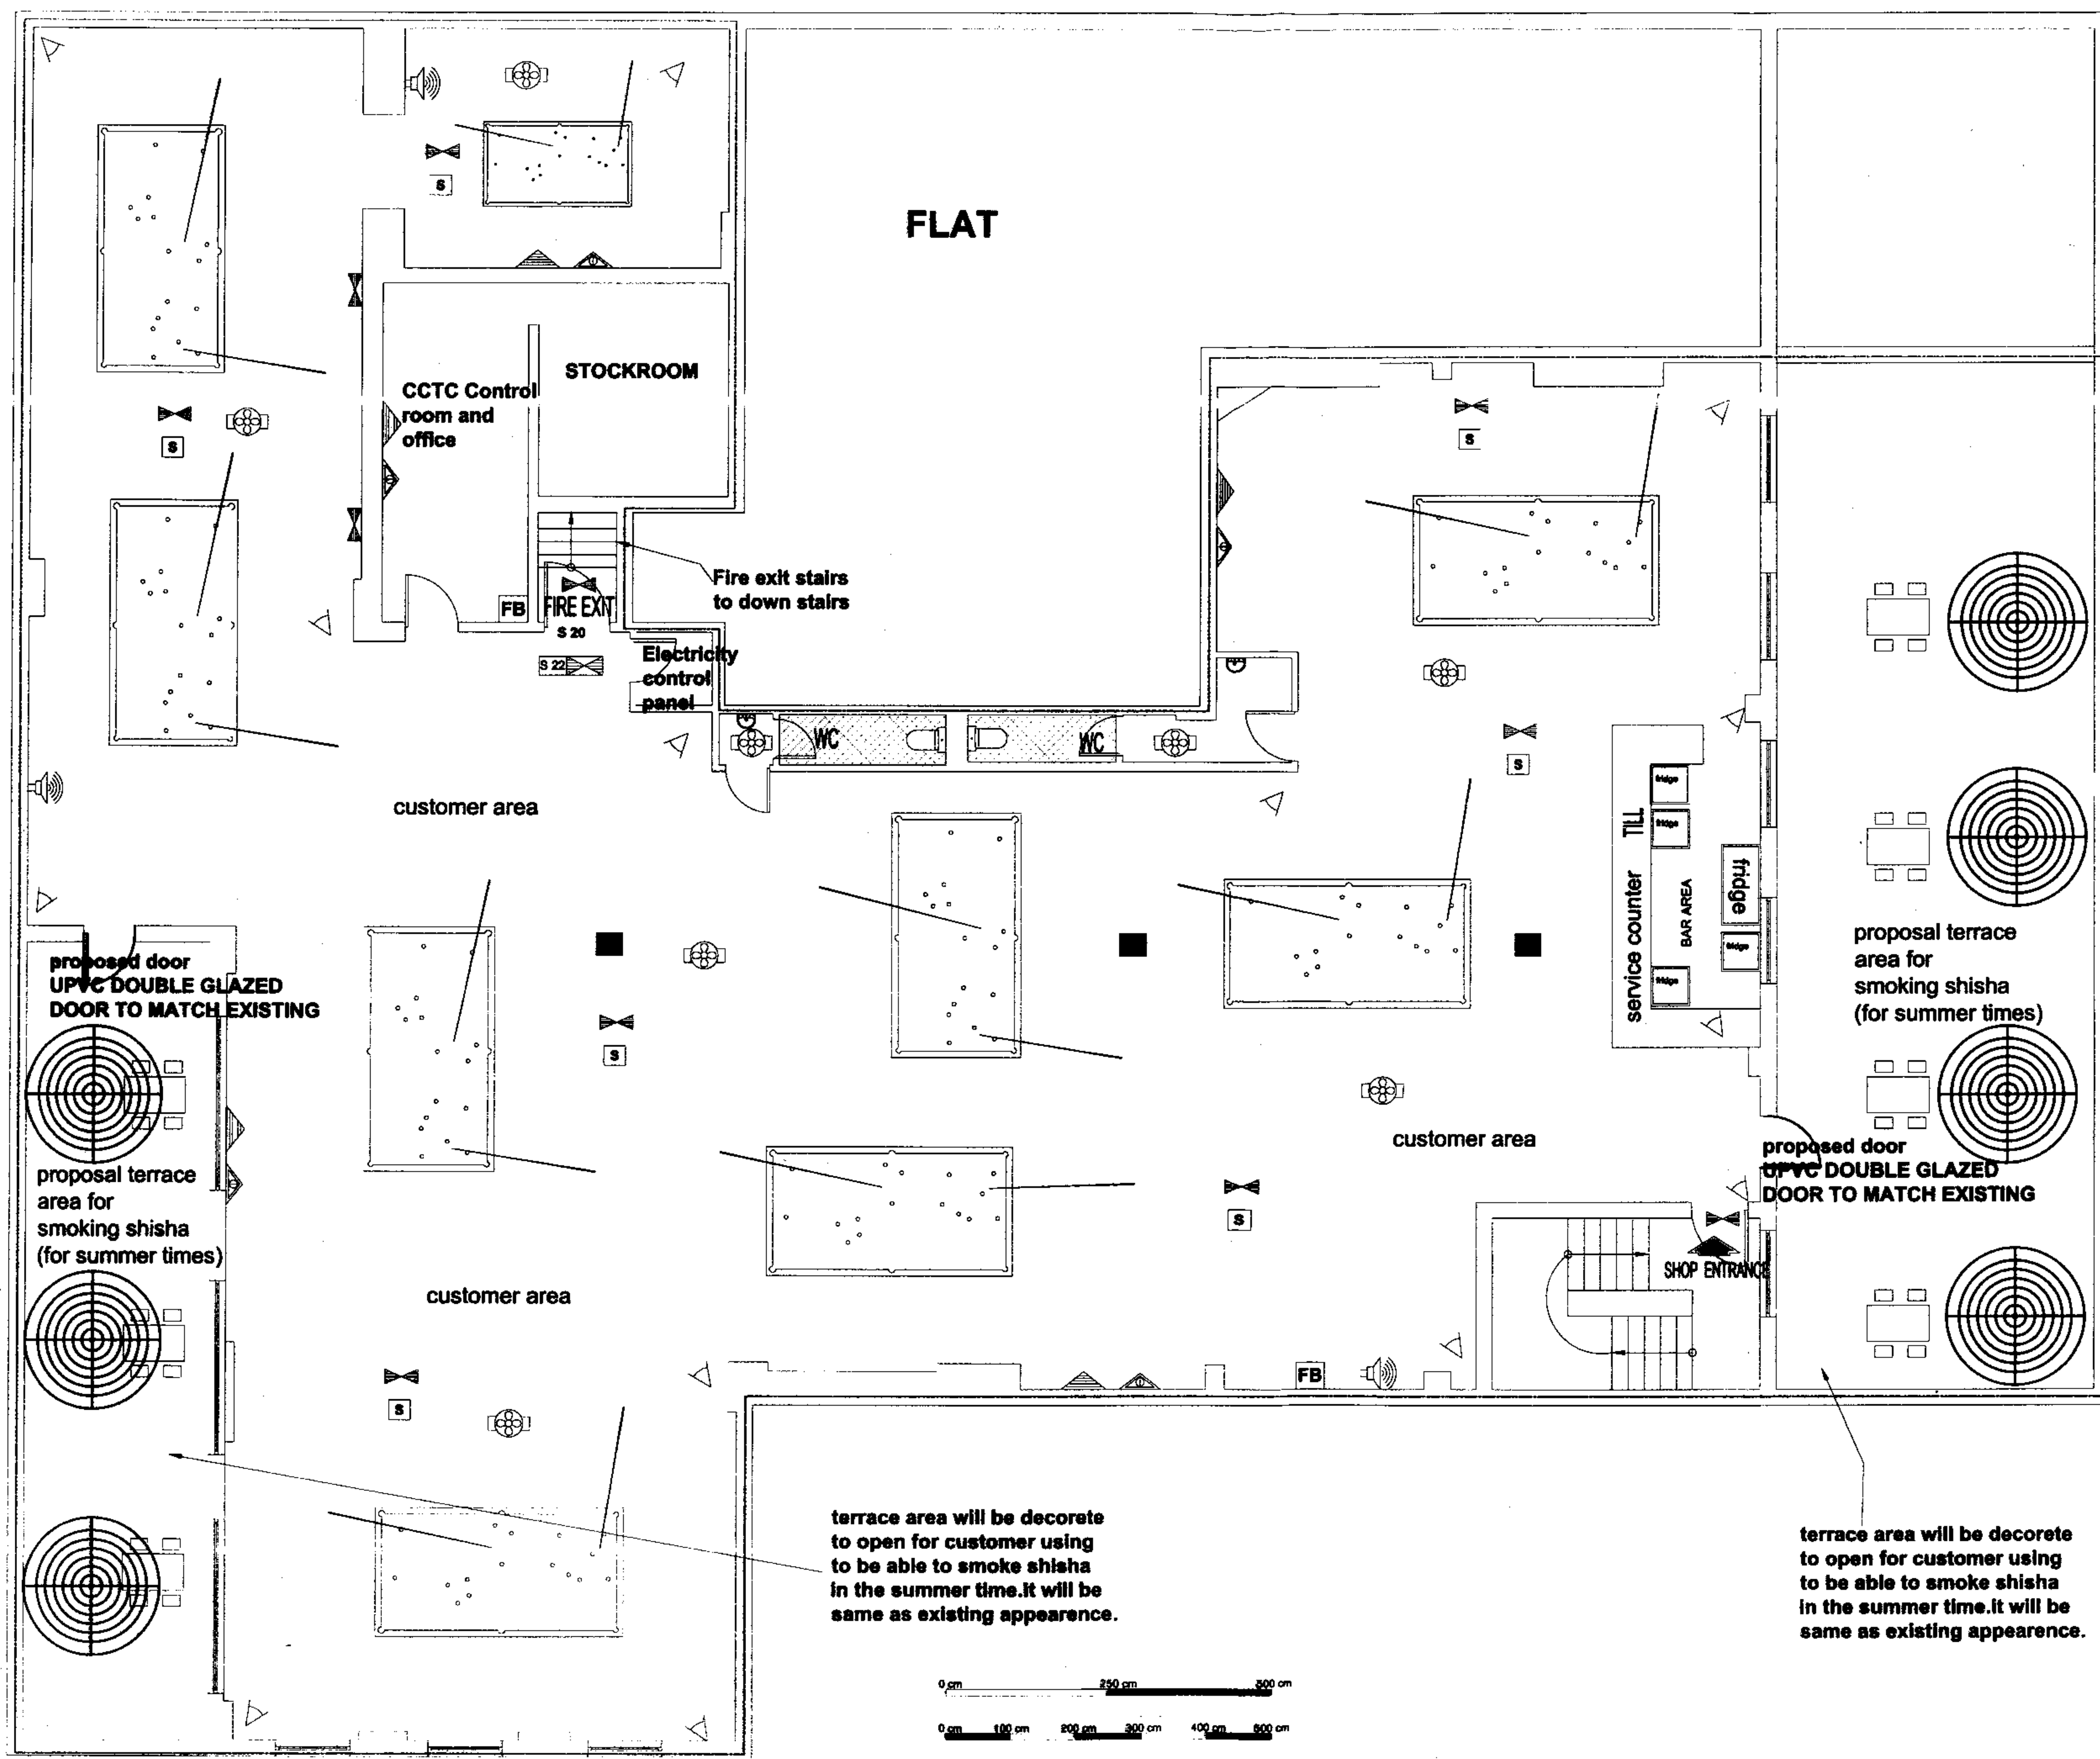
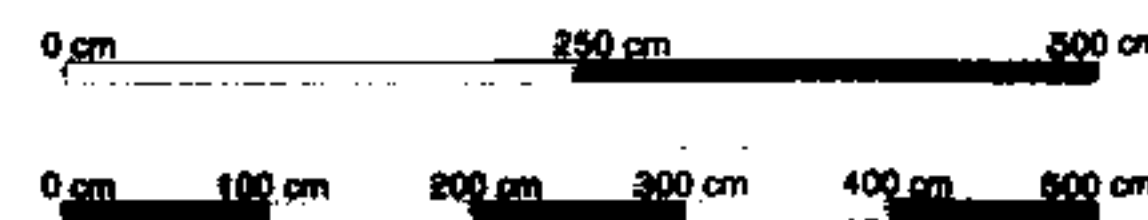
REF. NO : 26032007-09

POSITIVE
business consultancy & training
90 Green Lanes LONDON
N16 9EJ

Tel : 020 7241 3636(4line)
www.act2003.com





terrace area will be decorate to open for customer using to be able to smoke shisha in the summer time.it will be same as existing appearance.

terrace area will be decorate to open for customer using to be able to smoke shisha in the summer time.it will be same as existing appearance.



FLAT

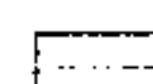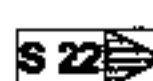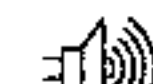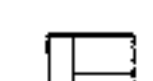LEGEND

-  WC AREA
-  FRIDGE
-  AMBIT OF LICENSED PREMISES
-  SAFETY LIGHTS
-  SMOKE DETECTOR
-  CARBON DIOXIDE FIRE EXTINGUISHER
-  9 LT. WATER FIRE EXTINGUISHER
-  S 20 FIRE ESCAPE KEEP CLEAR
-  CCTV
-  S 22 INTERNALLY ILLUMINATED FIRE ESCAPE SIGN (BS 5266)
-  FB FIRE BLANKET
-  FAN 6lt/s
-  FIRE ALARM BELL
-  FD FIRE DOOR
-  FIRE SWITCH PANEL

RECEIVED
11 MAY 2007

POOL CREST SNOOKER CLUB KILBURN HIGH STREET 320-324 LONDON

PROPOSED FIRST FLOOR

SCALE : 1/100@A3 DATE : 26/03/07

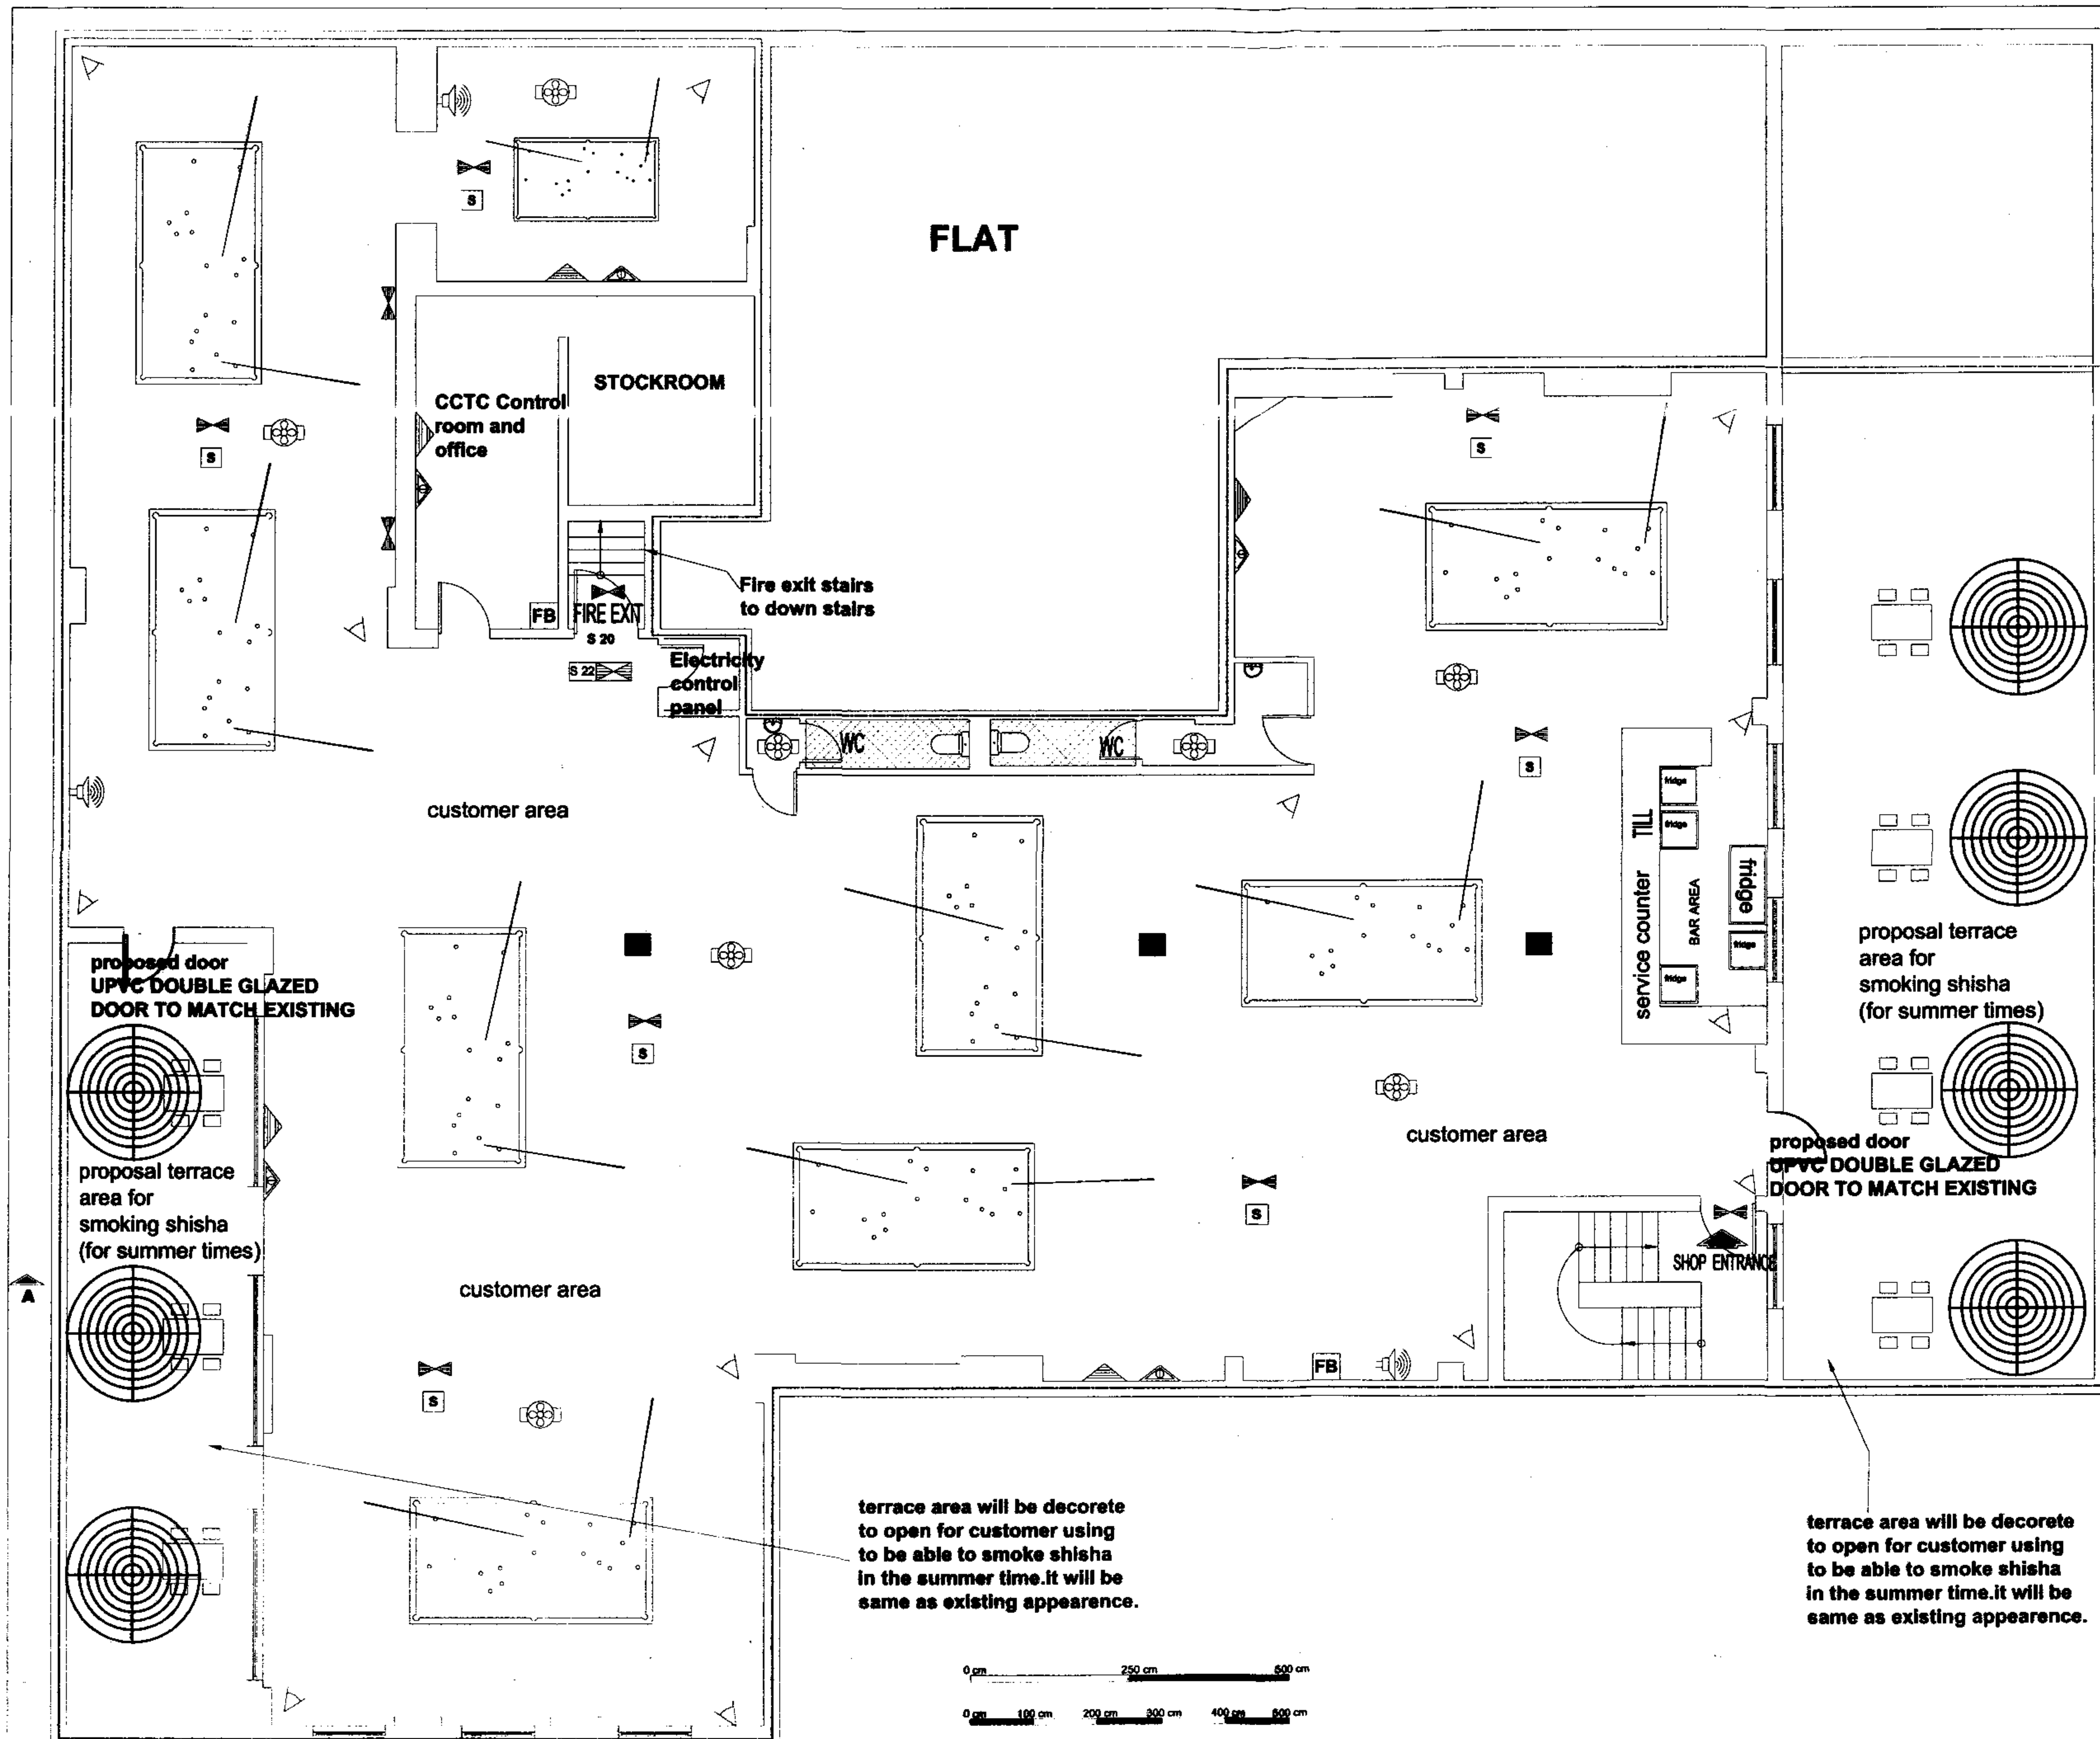
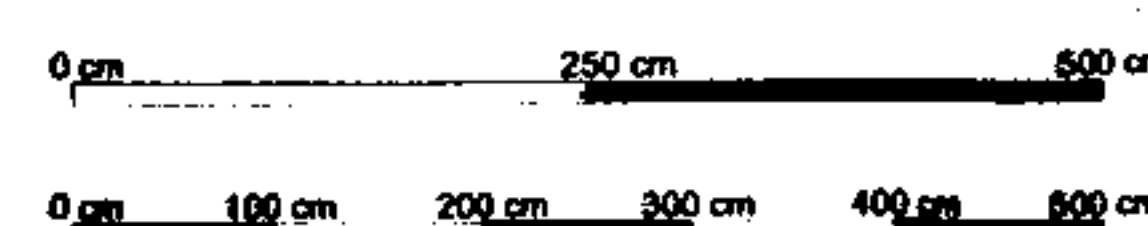
REF. NO : 26032007-09

POSITIVE
business consultancy & training
90 Green Lanes LONDON N16 9EJ




Tel : 020 7241 3636(4line)
www.act2003.com



terrace area will be decorate to open for customer using to be able to smoke shisha in the summer time.it will be same as existing appearance.

terrace area will be decorate to open for customer using to be able to smoke shisha in the summer time.it will be same as existing appearance.



LEGEND

 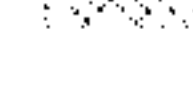
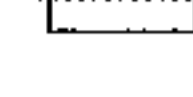
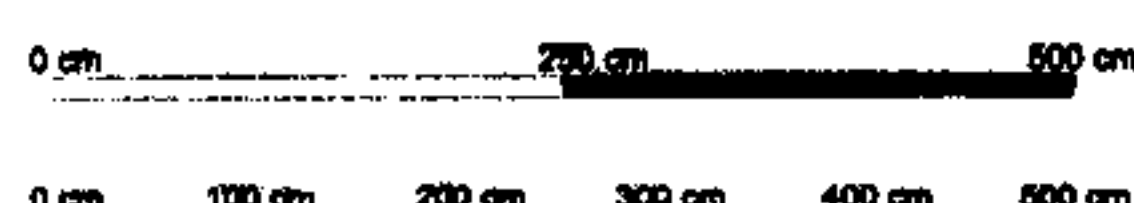
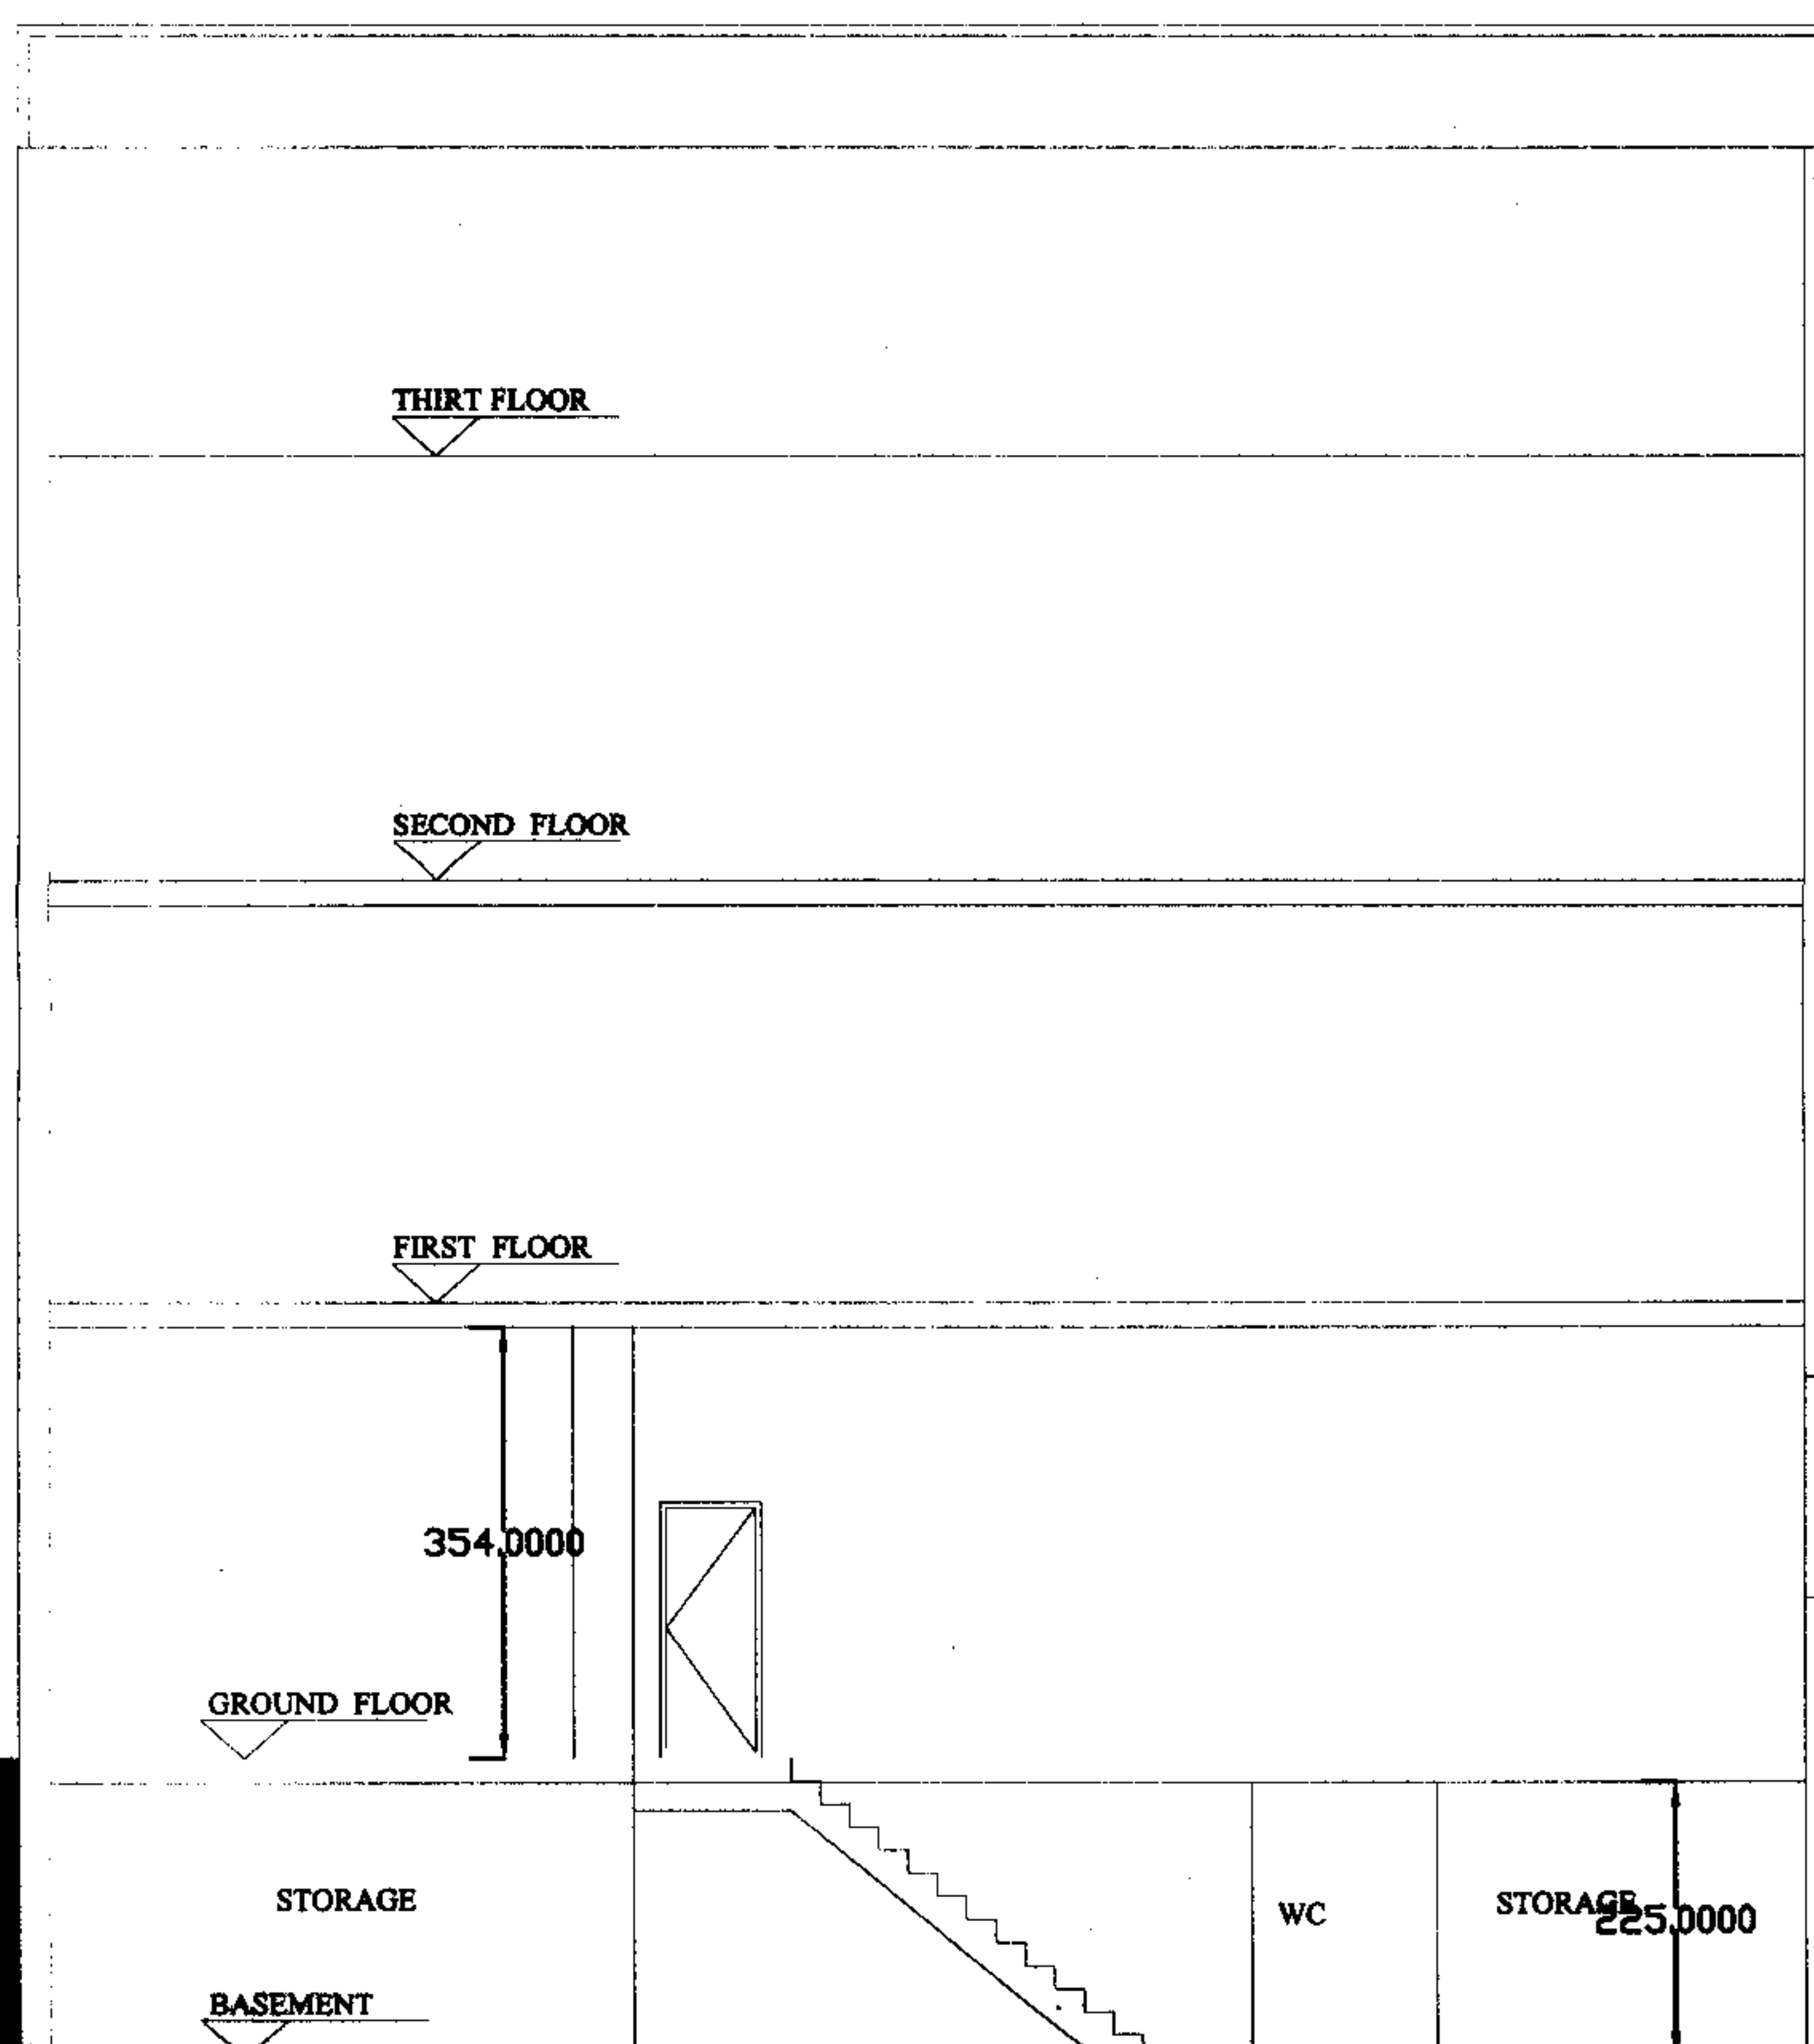
-  WC AREA
-  FRIDGES
-  WINE SHELF
-  LIQUOR SHELF
-  AMBIT OF LICENSED PREMISES
-  SAFETY LIGHTS
-  SMOKE DETECTOR
-  CARBON DIOXIDE FIRE EXTINGUISHER
-  9 LT. WATER FIRE EXTINGUISHER
-  S 20 FIRE ESCAPE KEEP CLEAR
-  CCTV
-  S 22 INTERNALLY ILLUMINATED FIRE ESCAPE SIGN (BS 5266)
-  FB FIRE BLANKET
-  FAN 6lt/s
-  FIRE ALARM BELL
-  BREAK GLASS MANUEL ALARM CALL-POINT
-  FD FIRE DOOR




RECEIVED
11 MAY 2007

ONE SHOP FOOD & WINE	149-150 SHOREDITCH HIGH STREET LONDON E1 6HU
PREVIOUS A-A SECTION	
SCALE : 1/100@A4	DATE : 27/03/07
REF. NO : 27032007-09	
POSITIVE business consultancy & training 90 Green Lanes LONDON N16 9EJ	
Tel : 020 7241 3636(4line)	
www.act2003.com	

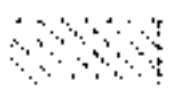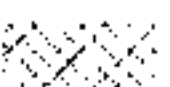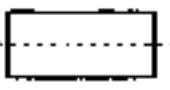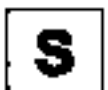LEGEND

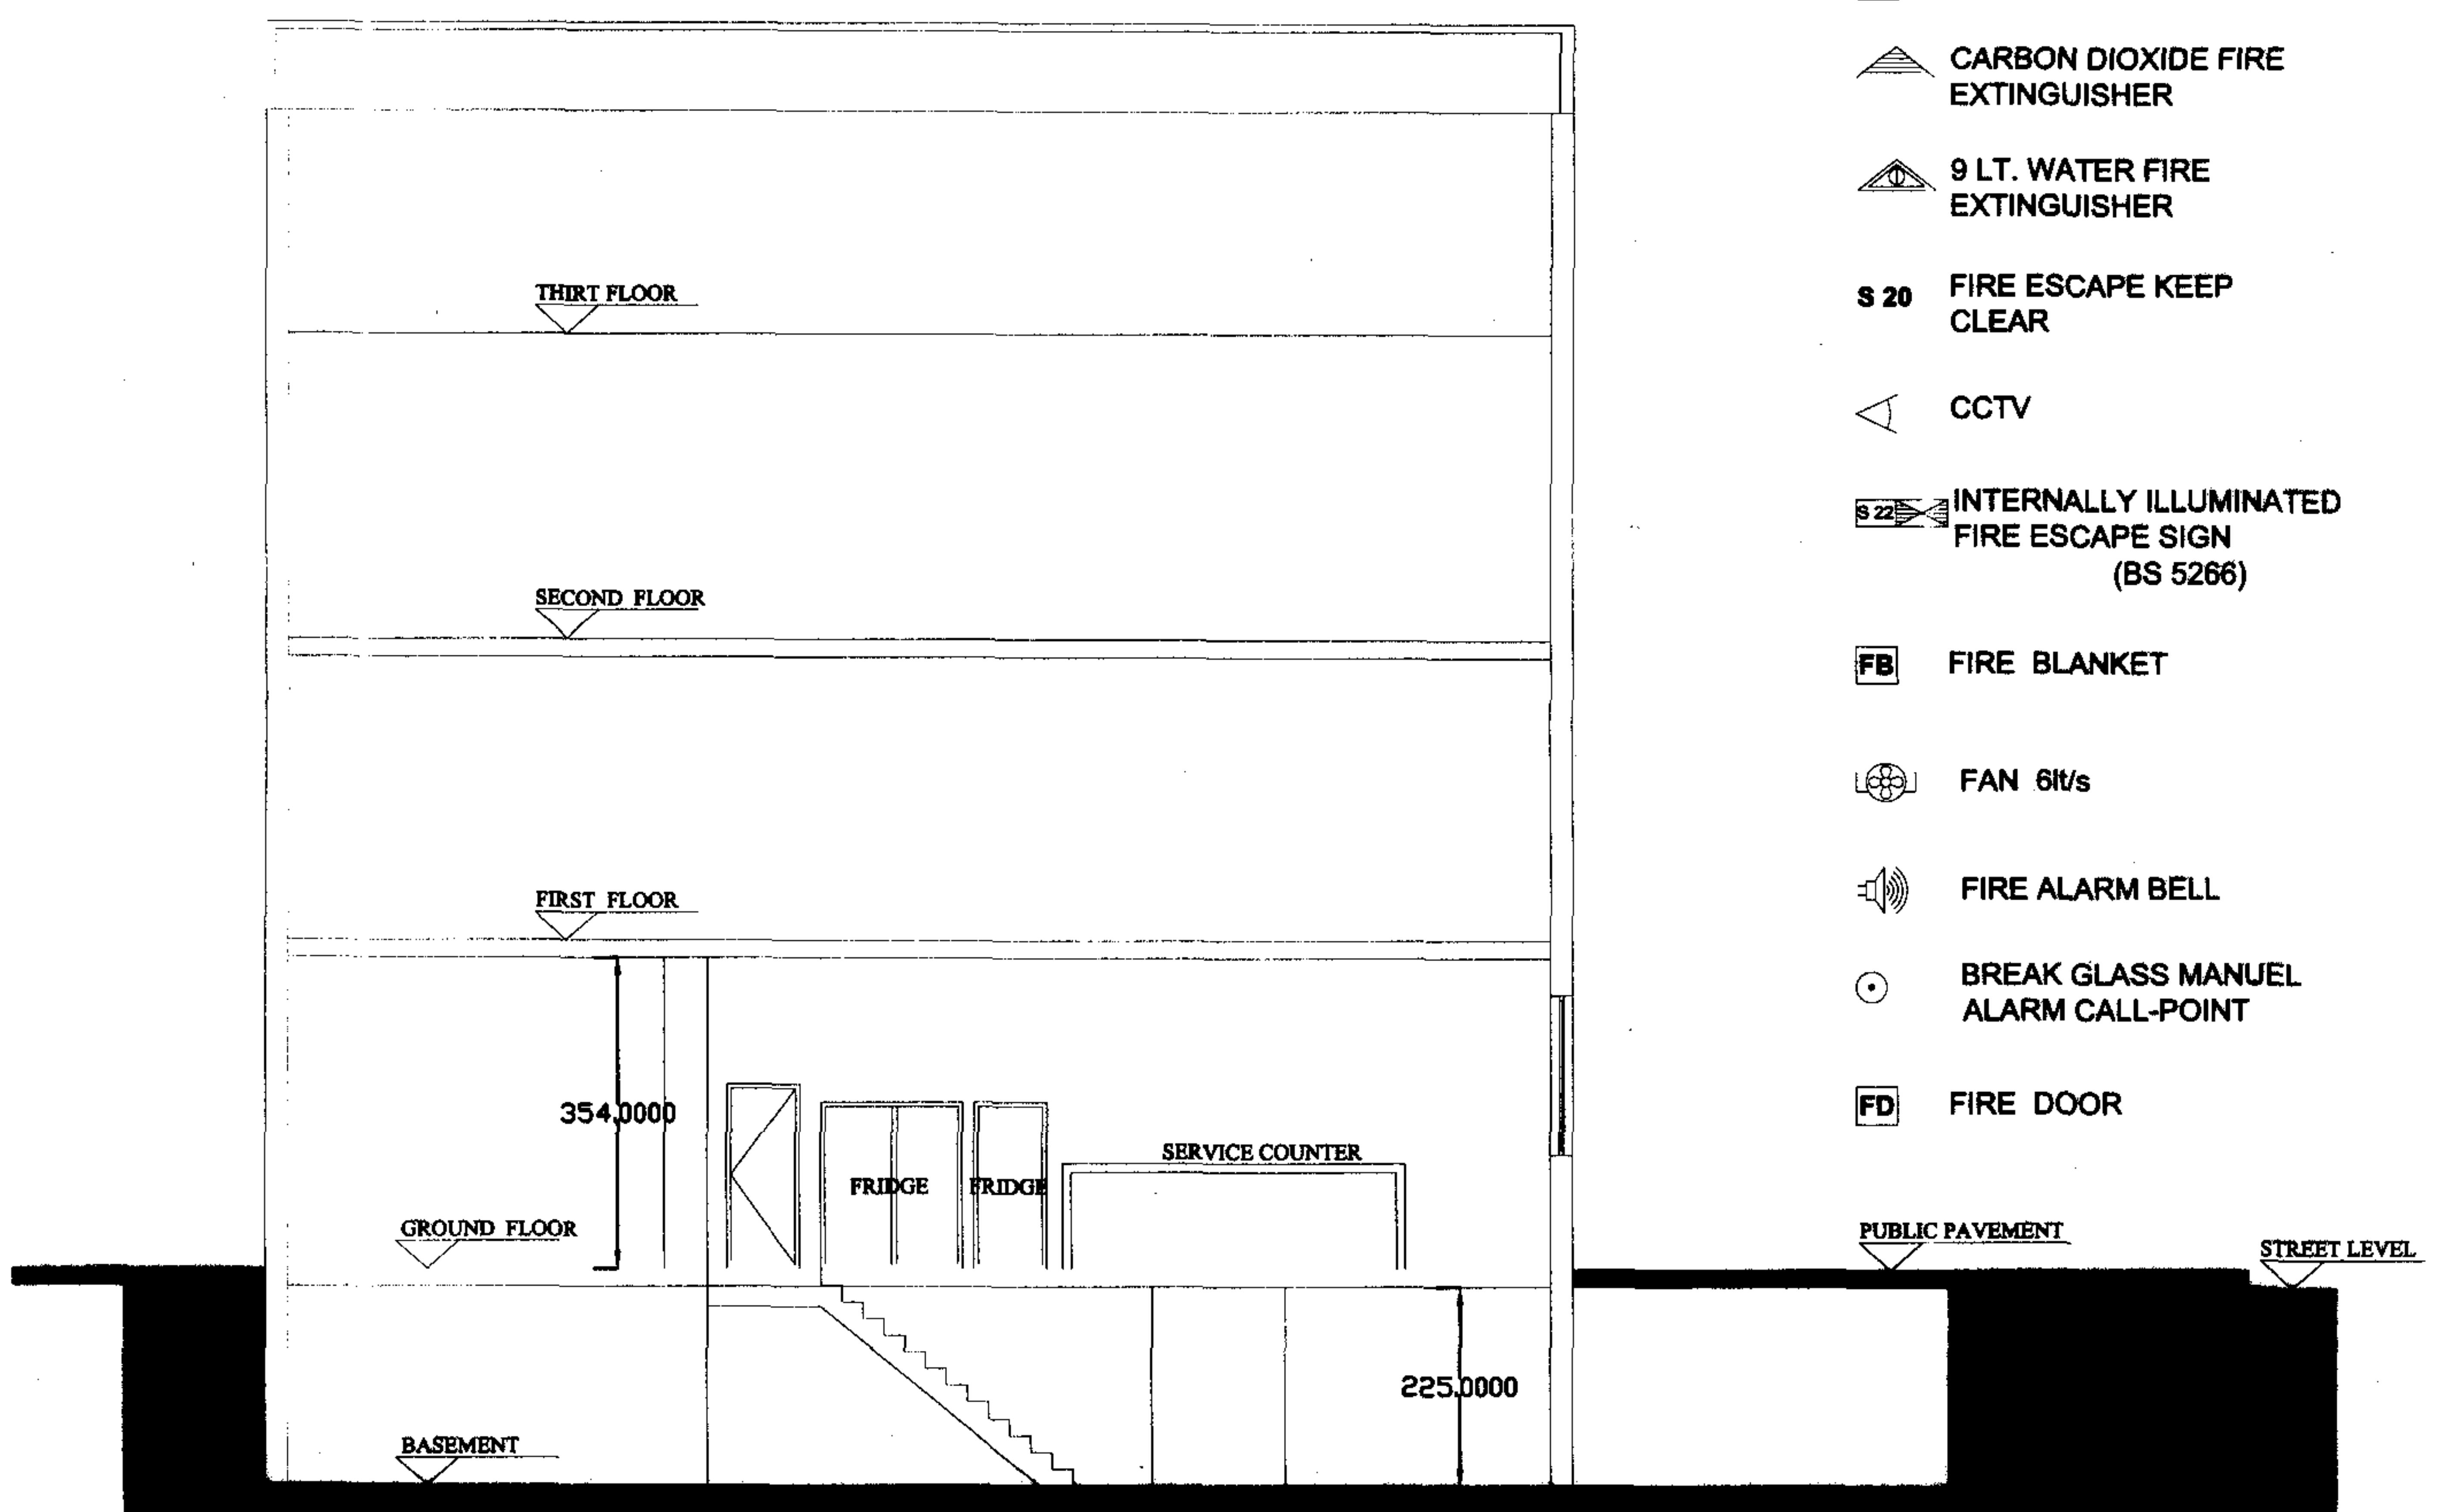-  WC AREA
-  FRIDGES
-  WINE SHELF
-  LIQUOR SHELF
-  AMBIT OF LICENSED PREMISES
-  SAFETY LIGHTS
-  SMOKE DETECTOR
-  CARBON DIOXIDE FIRE EXTINGUISHER
-  9 LT. WATER FIRE EXTINGUISHER
-  FIRE ESCAPE KEEP CLEAR
-  CCTV
-  INTERNALLY ILLUMINATED FIRE ESCAPE SIGN (BS 5266)
-  FIRE BLANKET
-  FAN 6lt/s
-  FIRE ALARM BELL
-  BREAK GLASS MANUEL ALARM CALL-POINT
-  FIRE DOOR



0 cm 250 cm 500 cm
0 cm 100 cm 200 cm 300 cm 400 cm 500 cm

RECEIVED
1 MAY 2007

ONE SHOP FOOD & WINE	149-150 SHOREDITCH HIGH STREET LONDON E1 6HU
EXISTING A-A SECTION	
SCALE : 1/100@A4	DATE : 27/03/07
REF. NO : 27032007-10	
POSITIVE business consultancy & training 90 Green Lanes LONDON N16 9EJ	
Tel : 020 7241 3636(4line)	
www.act2003.com	



LEGEND

- WC AREA
- FRIDGE
- AMBIT OF LICENSED PREMISES
- SAFETY LIGHTS
- SMOKE DETECTOR
- CARBON DIOXIDE FIRE EXTINGUISHER
- 9 LT. WATER FIRE EXTINGUISHER
- FIRE ESCAPE KEEP CLEAR
- CCTV
- INTERNALLY ILLUMINATED FIRE ESCAPE SIGN (BS 5266)
- FIRE BLANKET
- FAN 6lt/s
- FIRE ALARM BELL
- FIRE DOOR
- FIRE SWITCH PANEL

11 MAY 2007

POOL CREST SNOOKER CLUB	KILBURN HIGH STREET 320-324 LONDON
ST SQ METER	
SCALE : 1/100@A3	DATE : 26/03/07
POSITIVE business consultancy & training 90 Green Lanes LONDON N16 9EJ Tel : 020 7241 3636(4line)	