


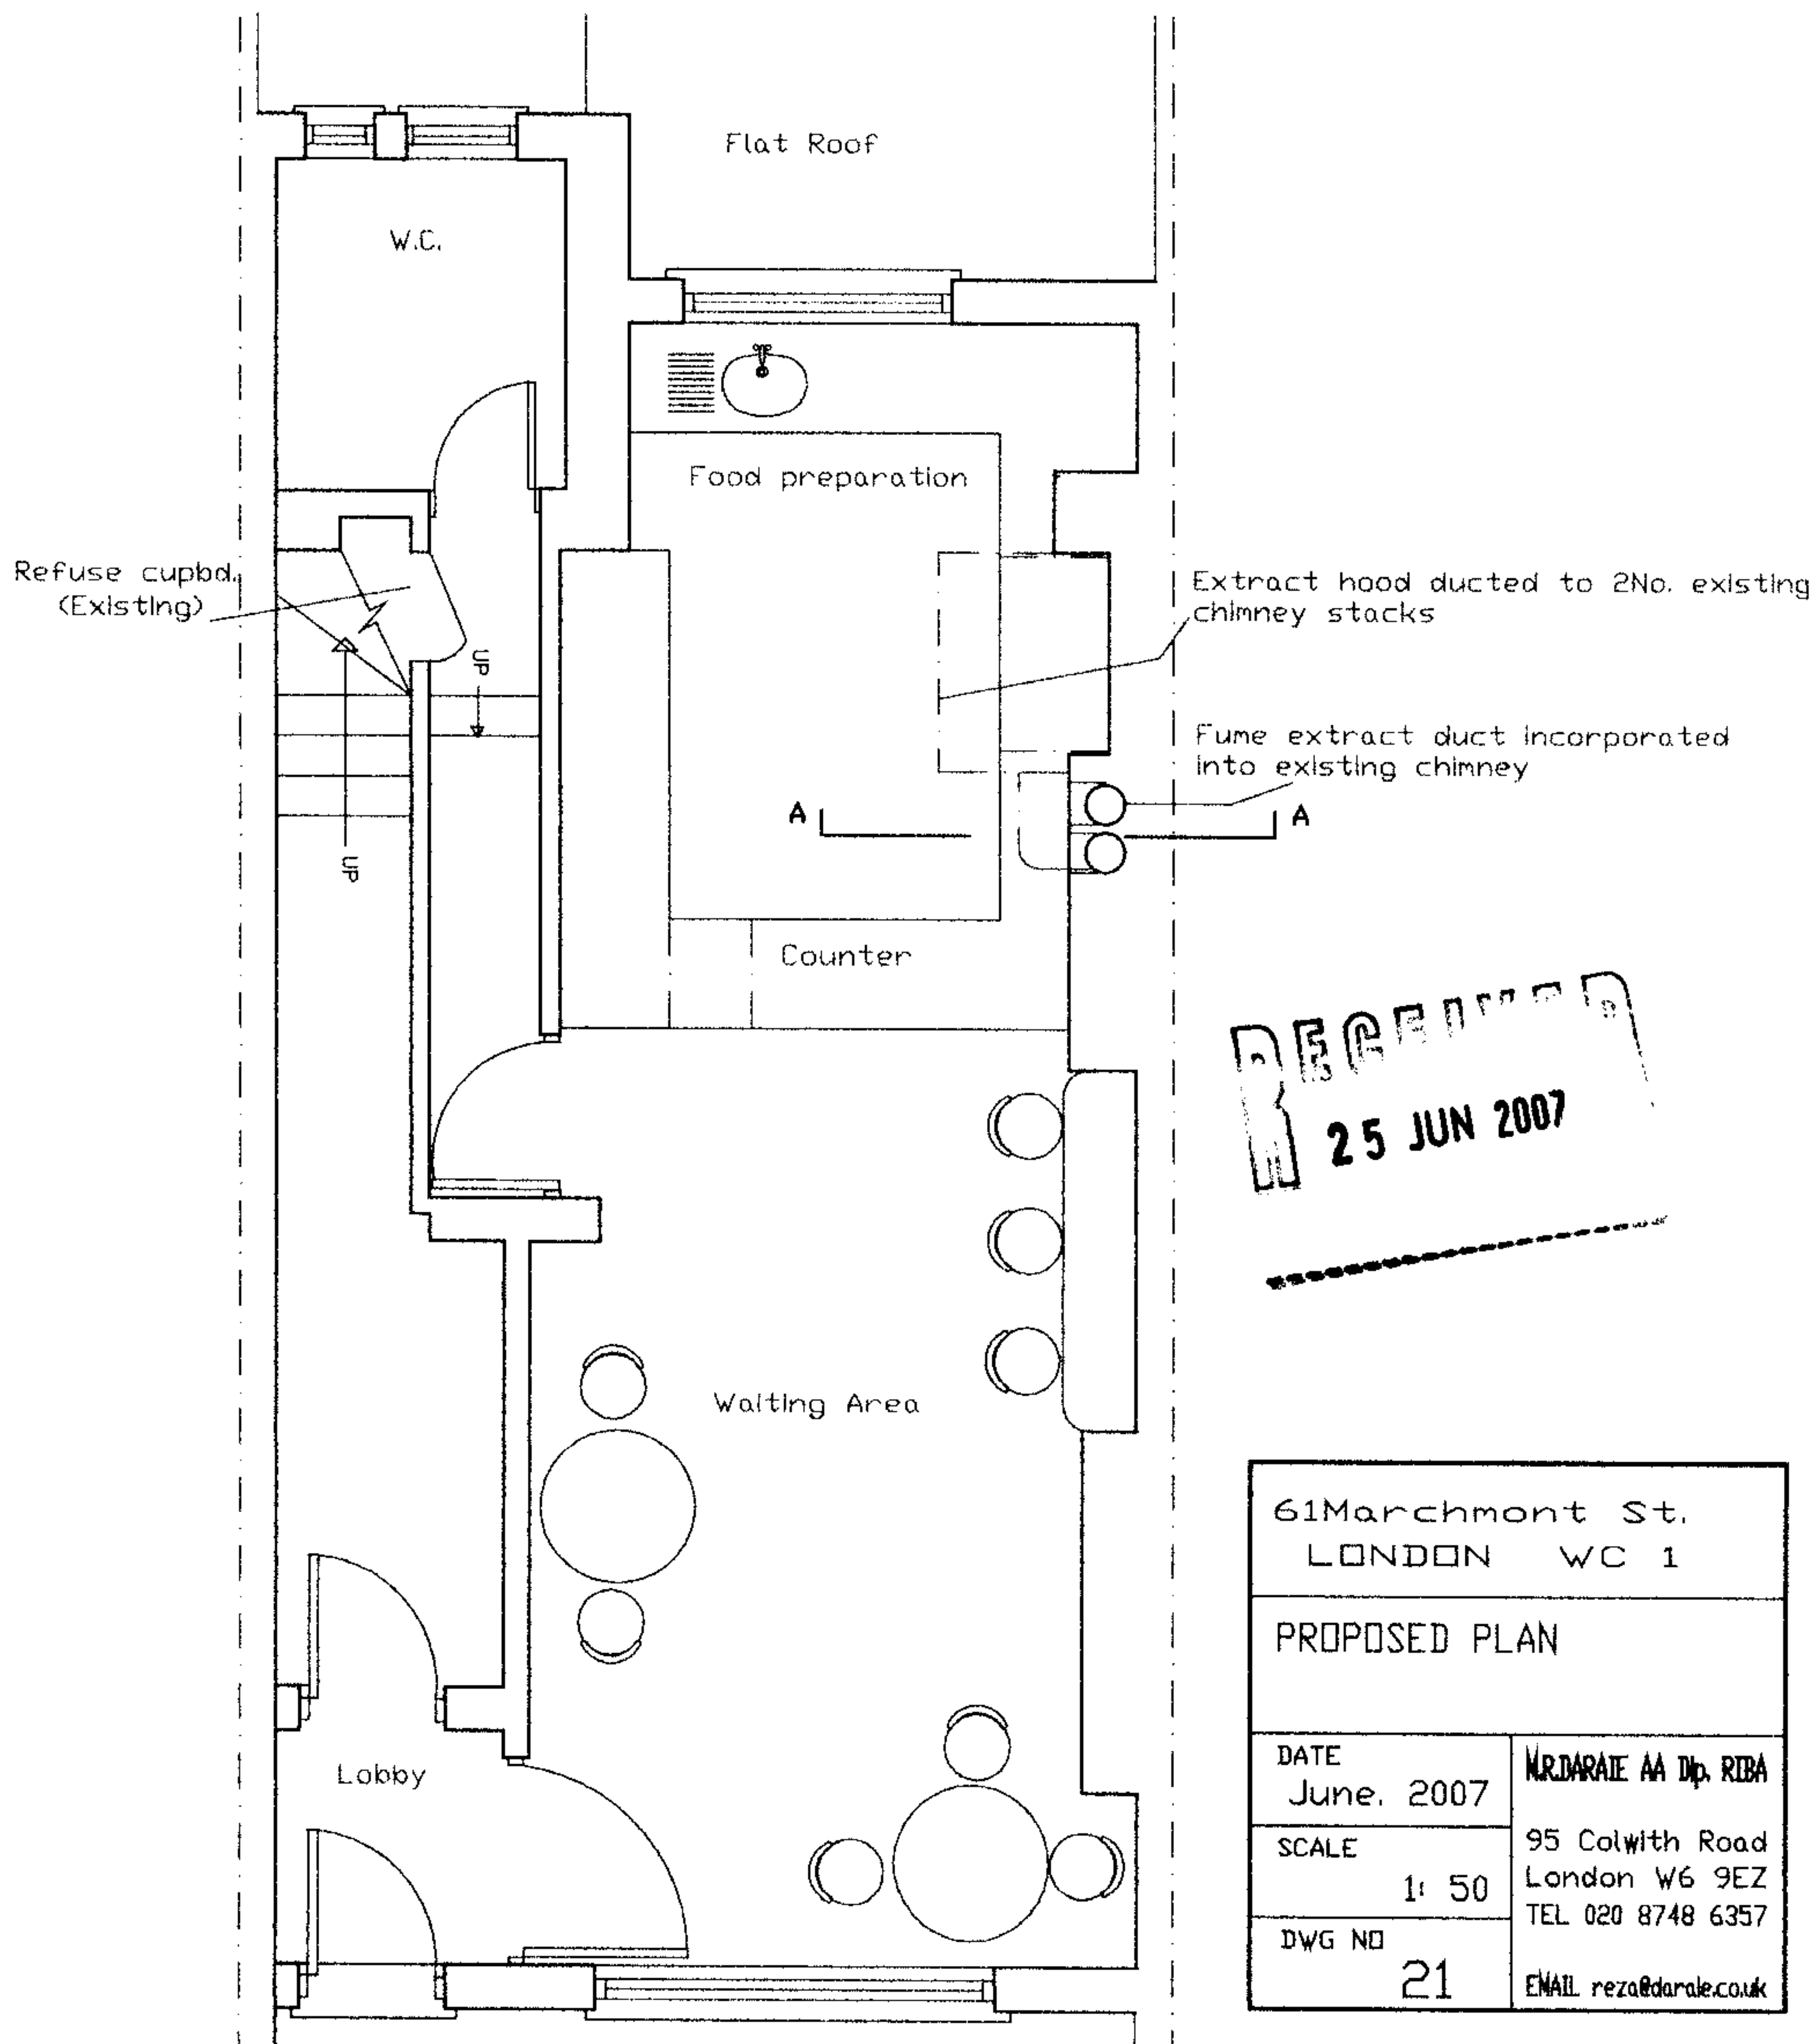

RECEIVED
25 JUN 2007

61 Marchmont St.
 LONDON WC 1

PROPOSED PLAN

DATE
 June. 2007

SCALE
 1: 50

DWG NO
 21

MR DARALE AA Dip. RIBA

95 Colwith Road
 London W6 9EZ
 TEL 020 8748 6357

EMAIL reza@darale.co.uk

Fume extract duct Incorporated
Into existing chimney flue


Extract Hood

Line of worktop

Line of Party Wall

Line of chimney breast

Oven

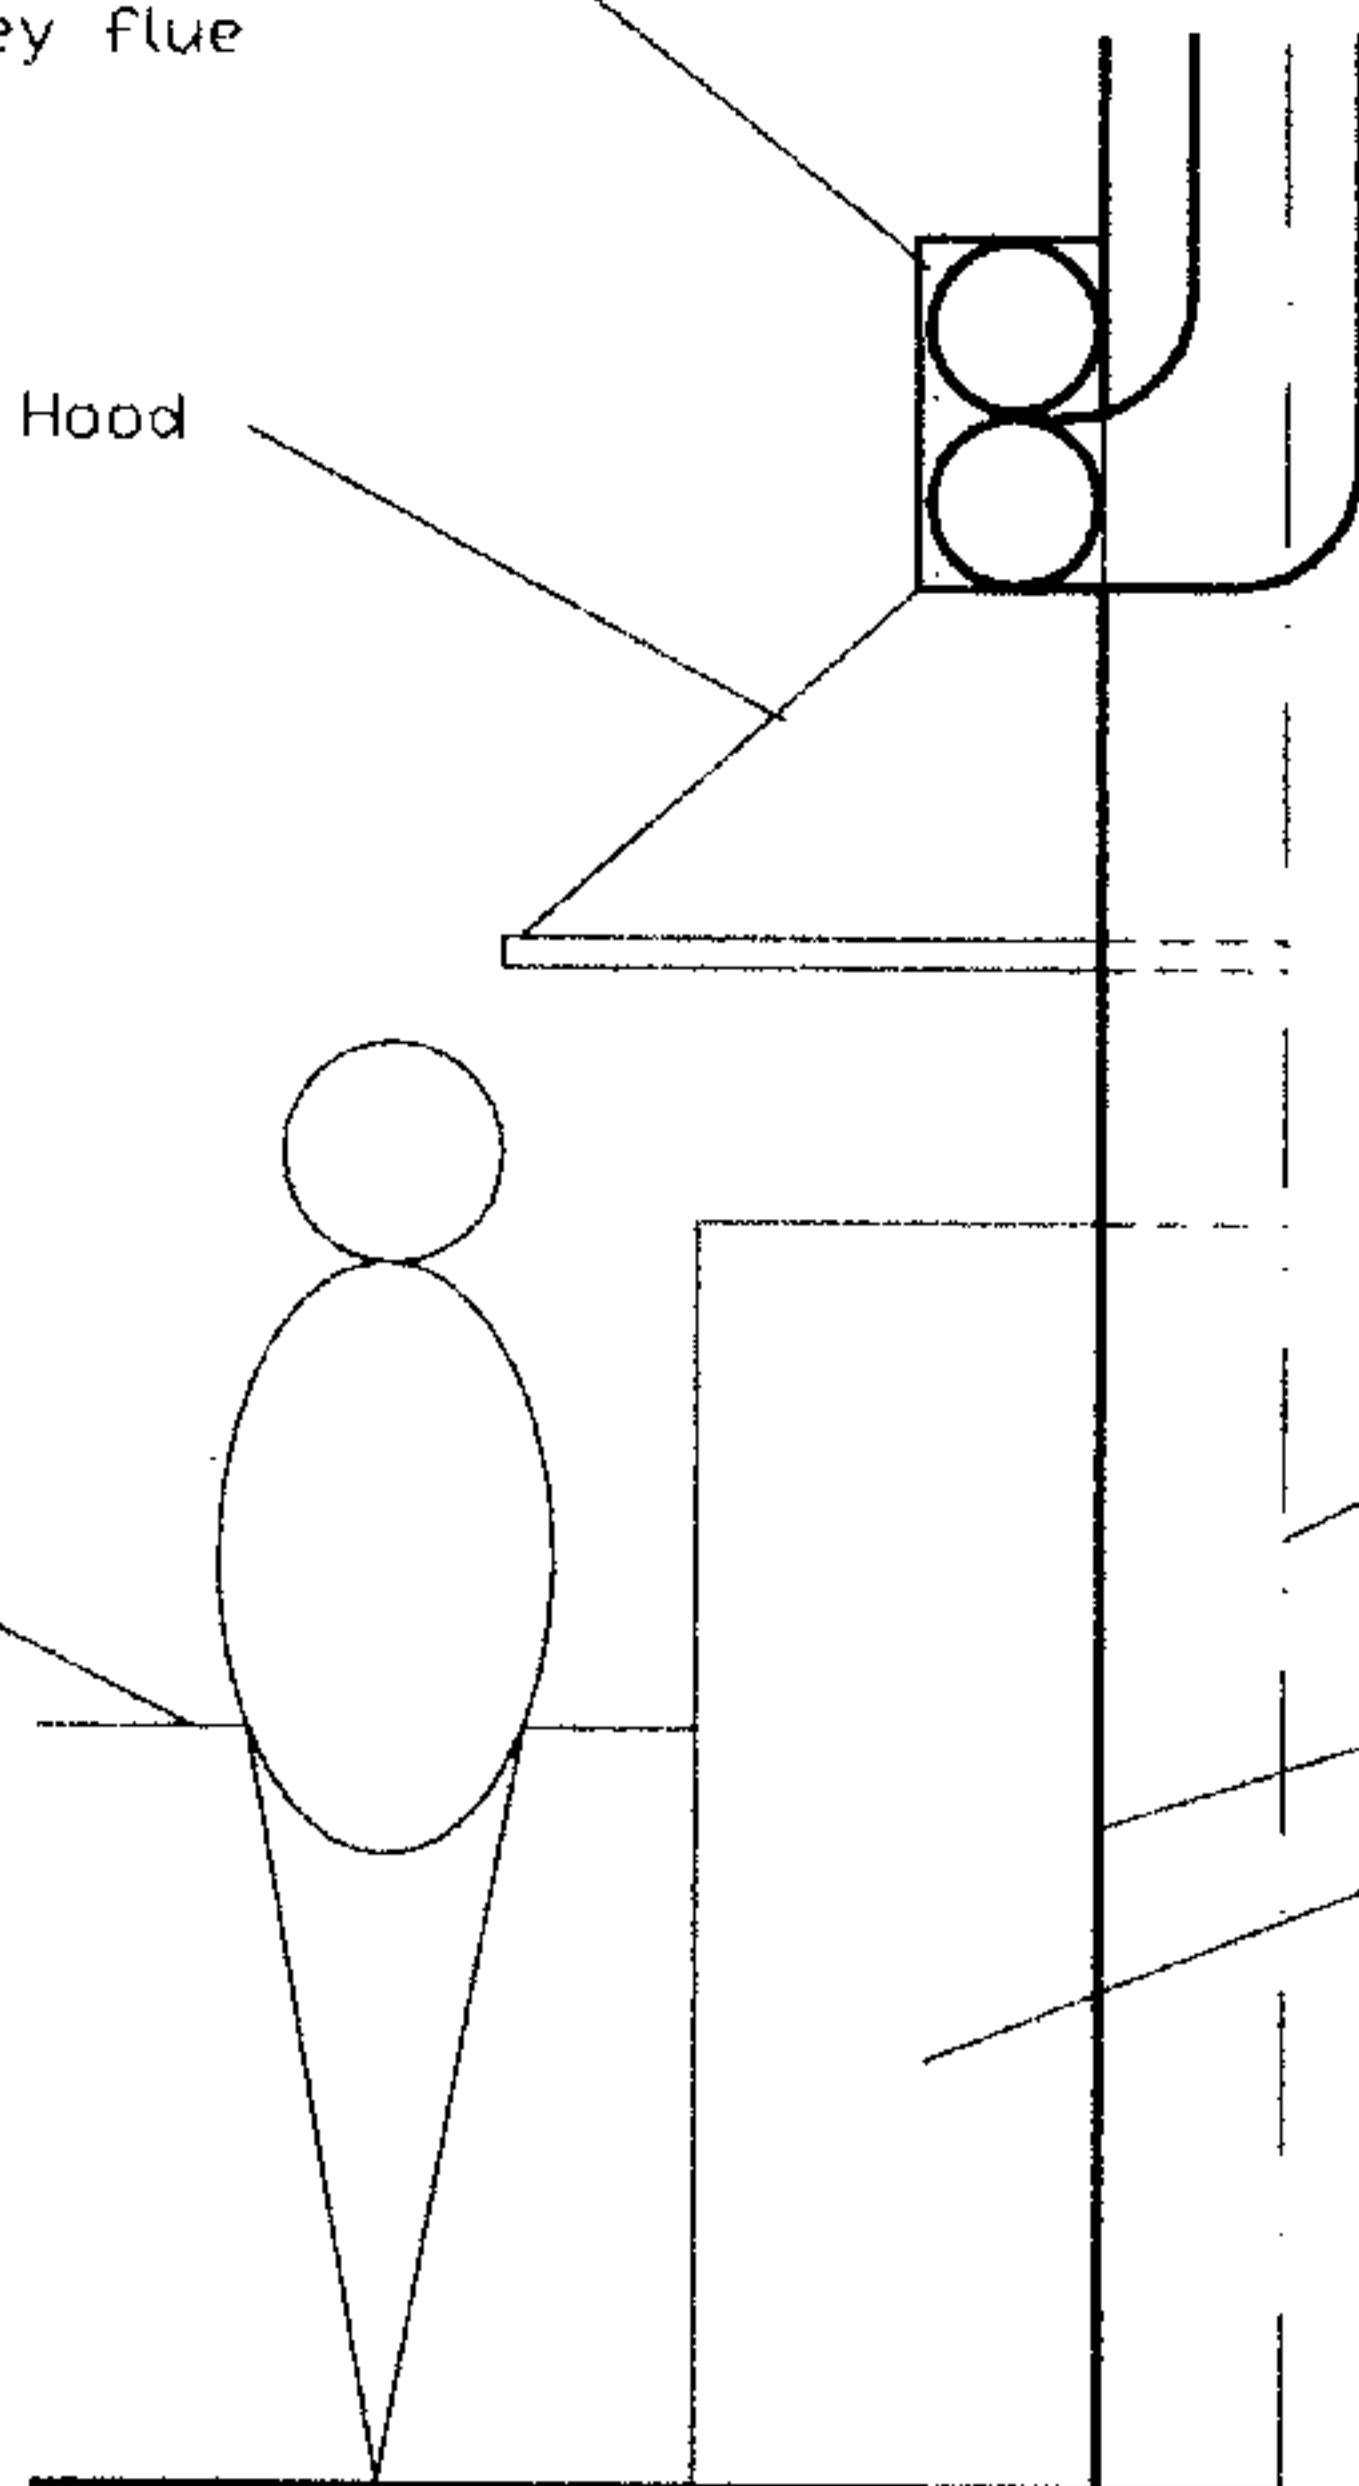

Sketch Section AA

RECEIVED
25 JUN 2007

61 Marchmont St.
LONDON WC 1

Proposed Section

DATE
June. 2007

SCALE
1: 25



DWG NO
22

MR. DARALE AA Dip. RIBA


95 Colwith Road
London W6 9EZ
TEL 020 8748 6357

EMAIL reza@darale.co.uk

Extent of adjoining extension

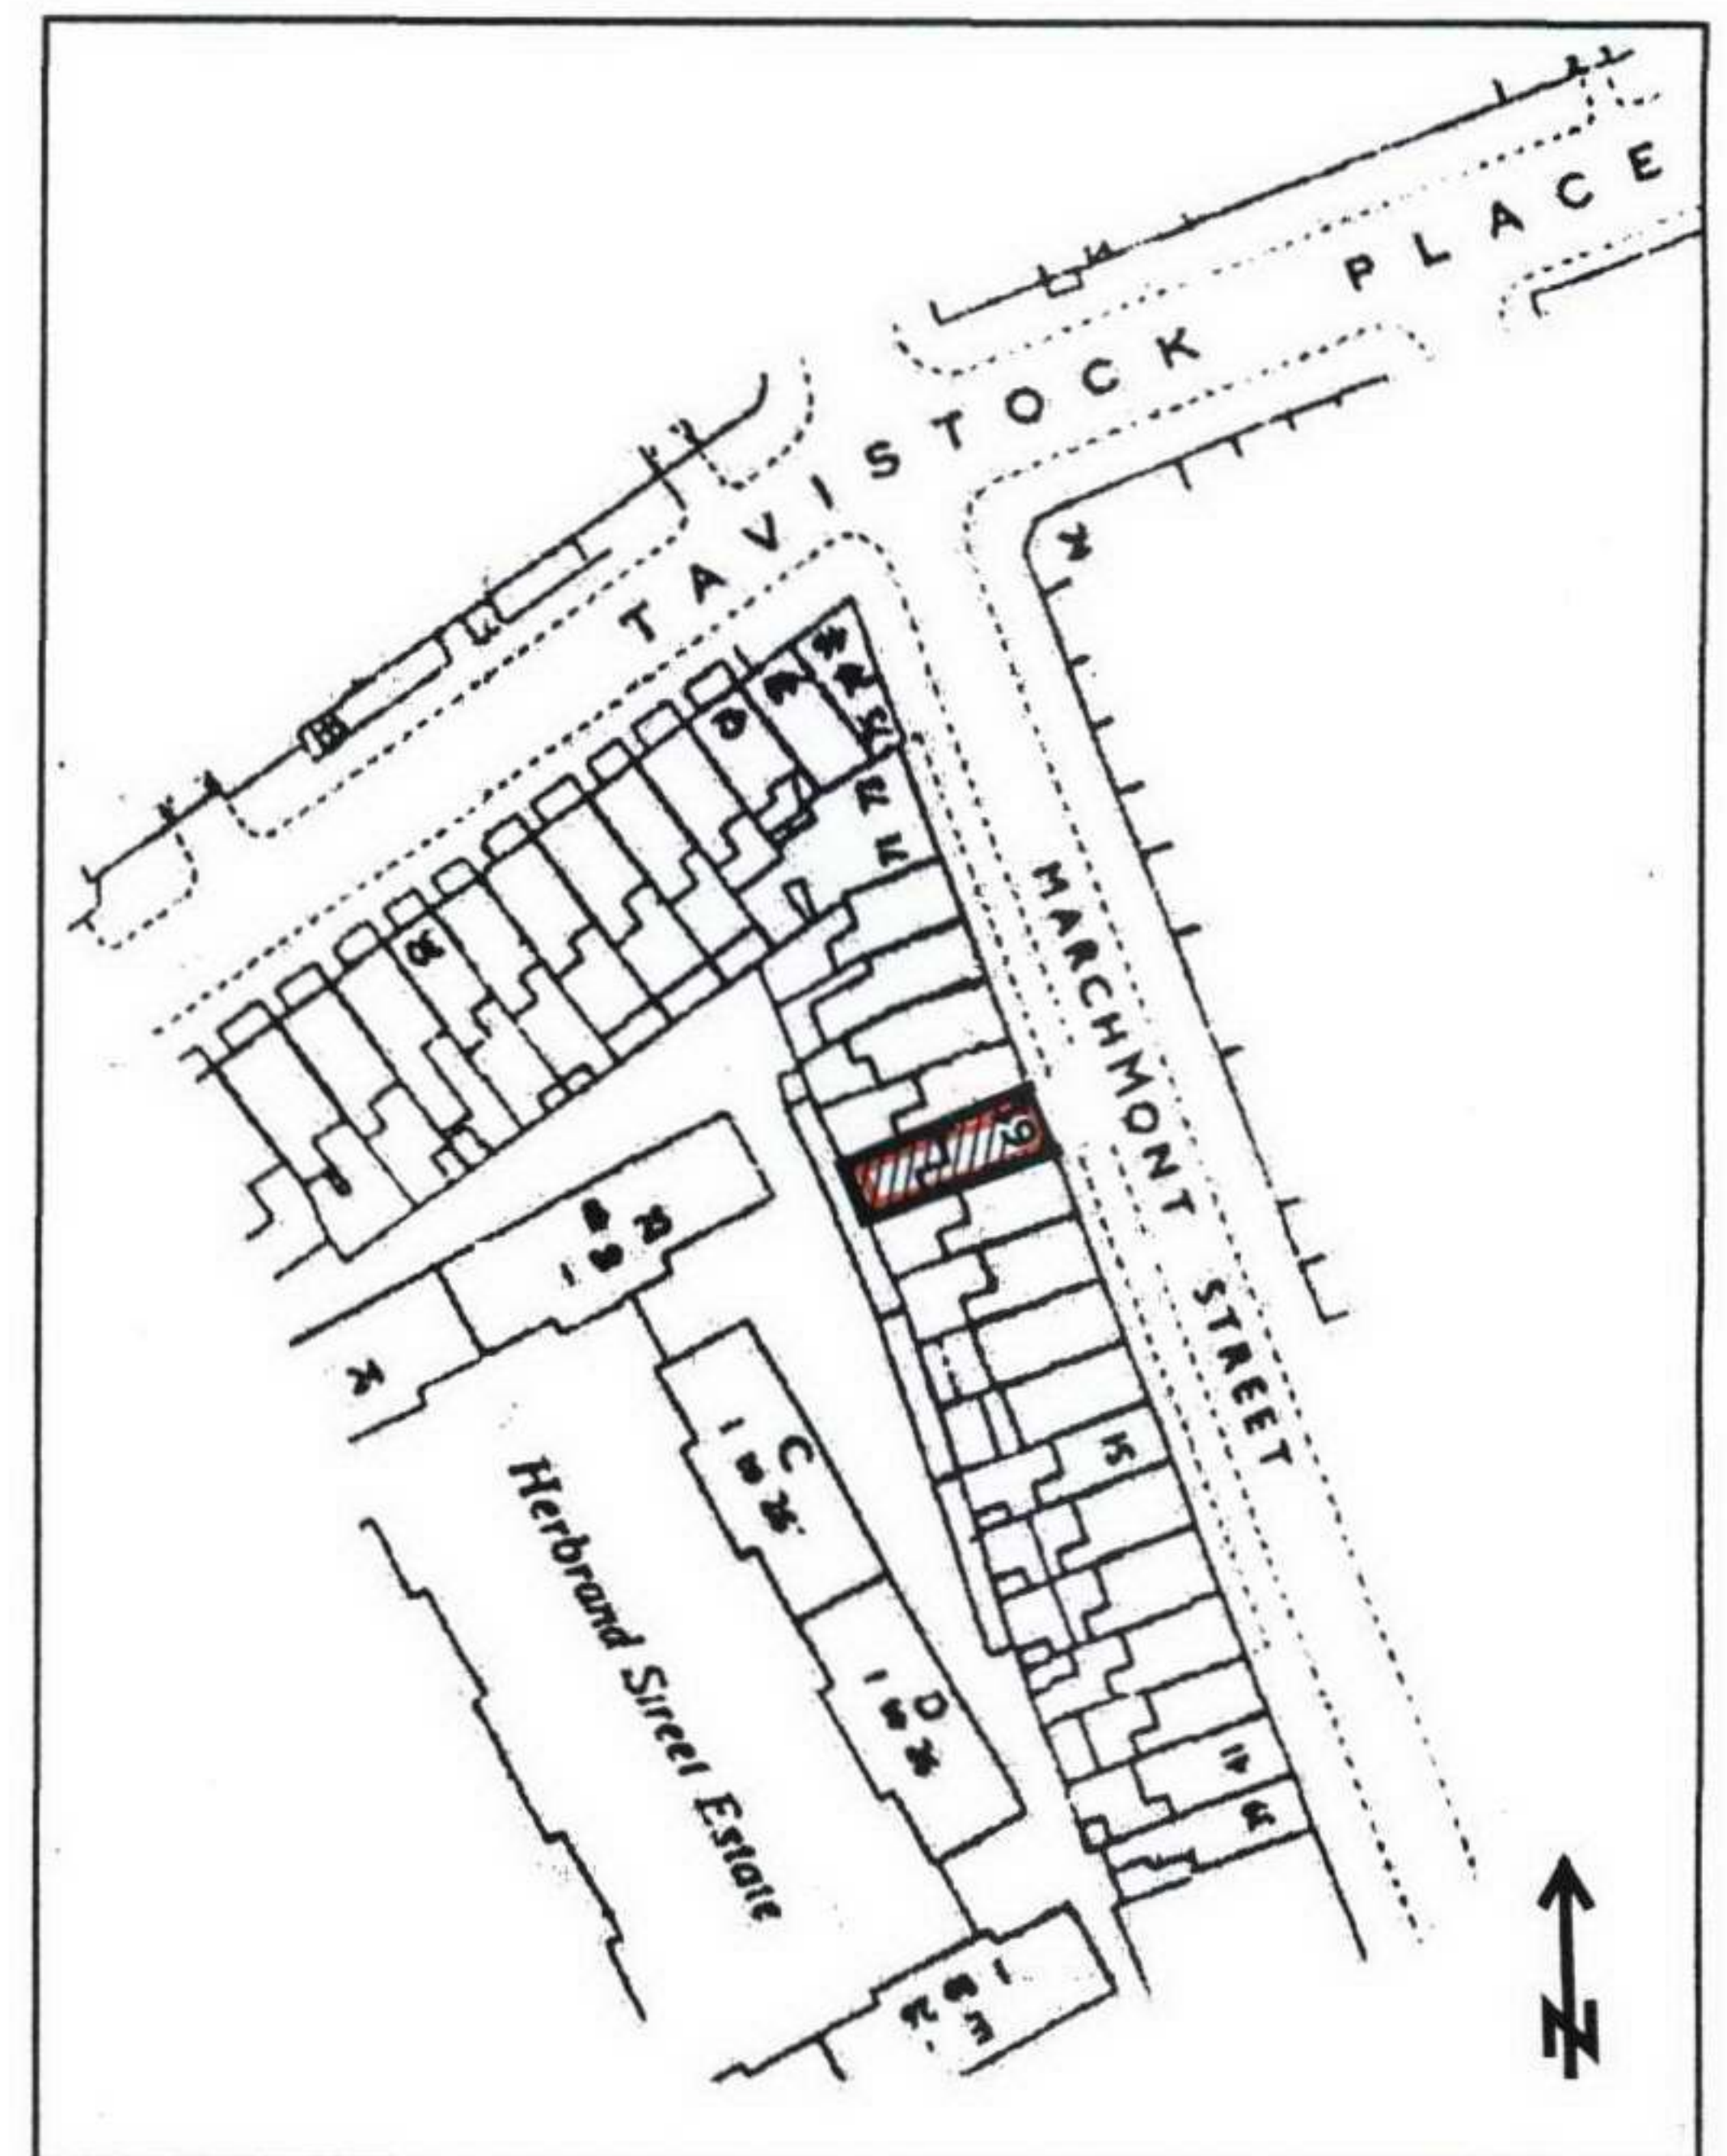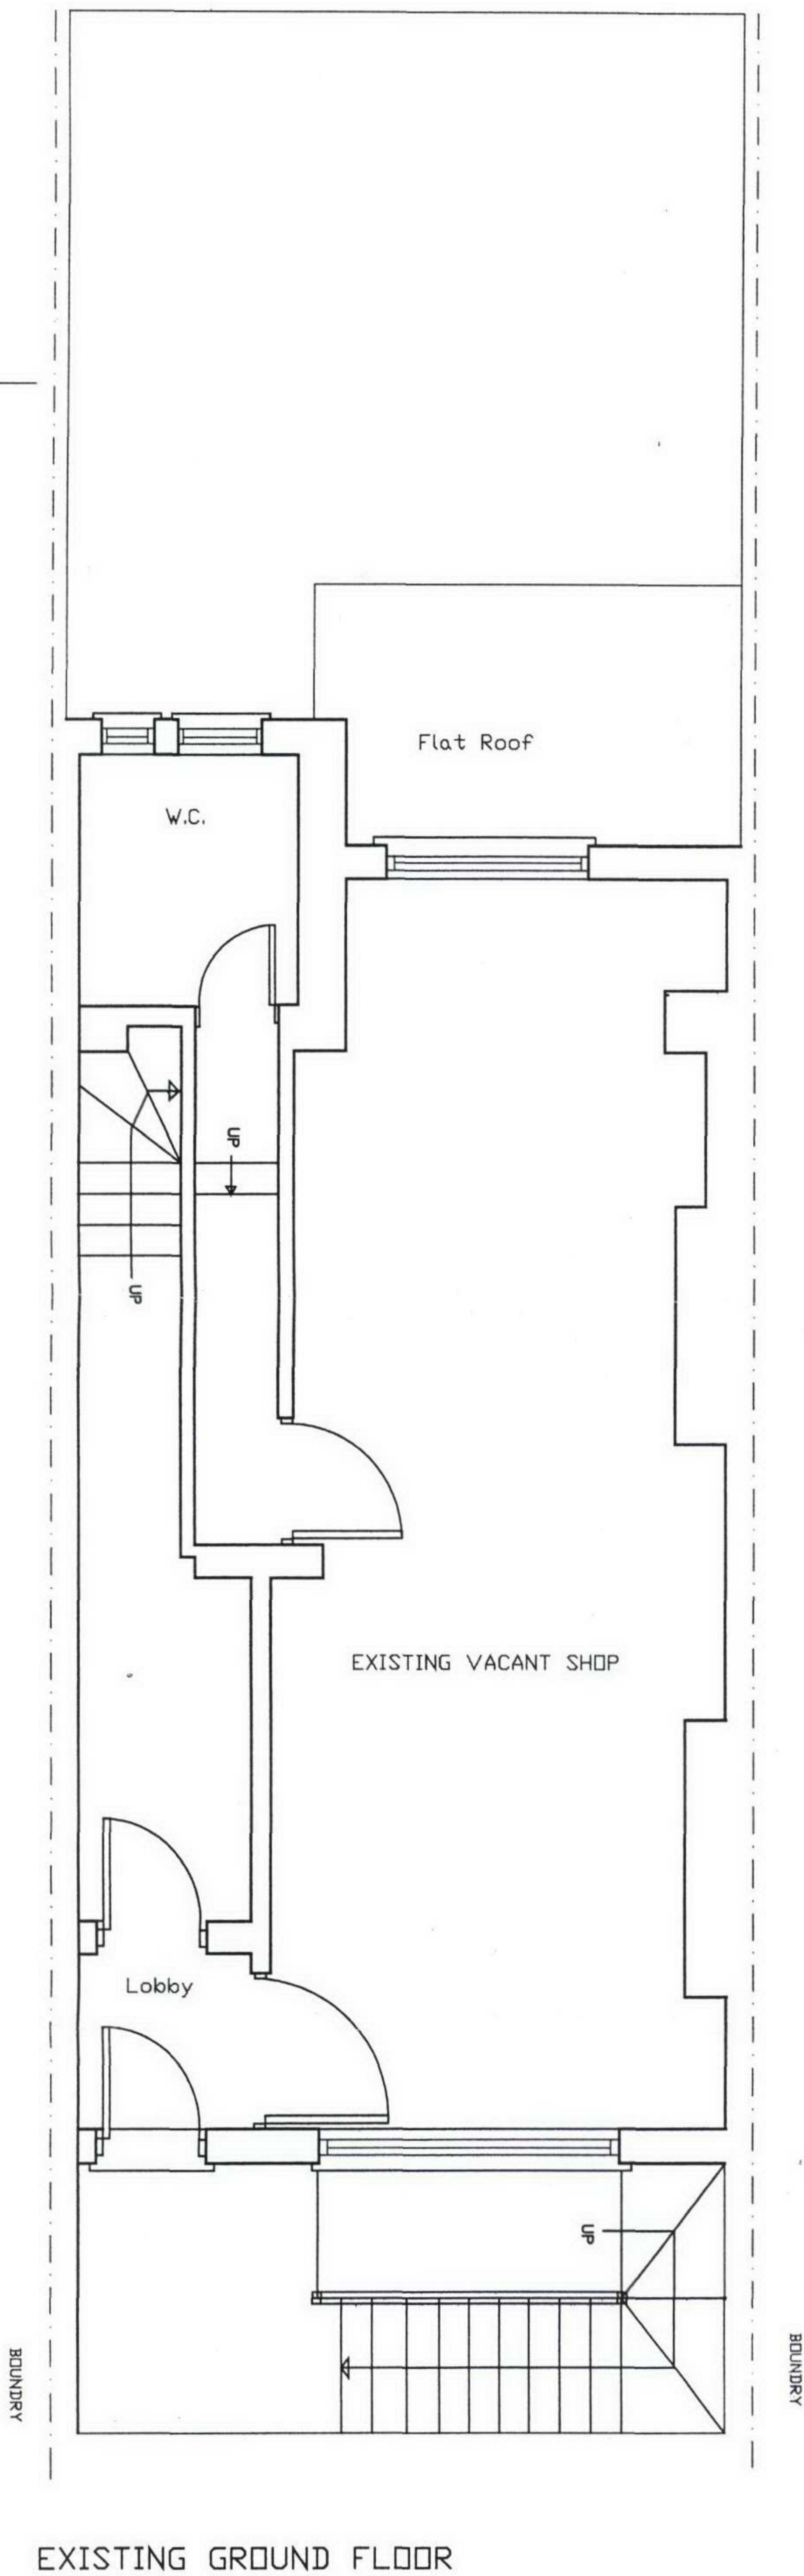

Extract hood ducted to 2No. existing chimney stacks

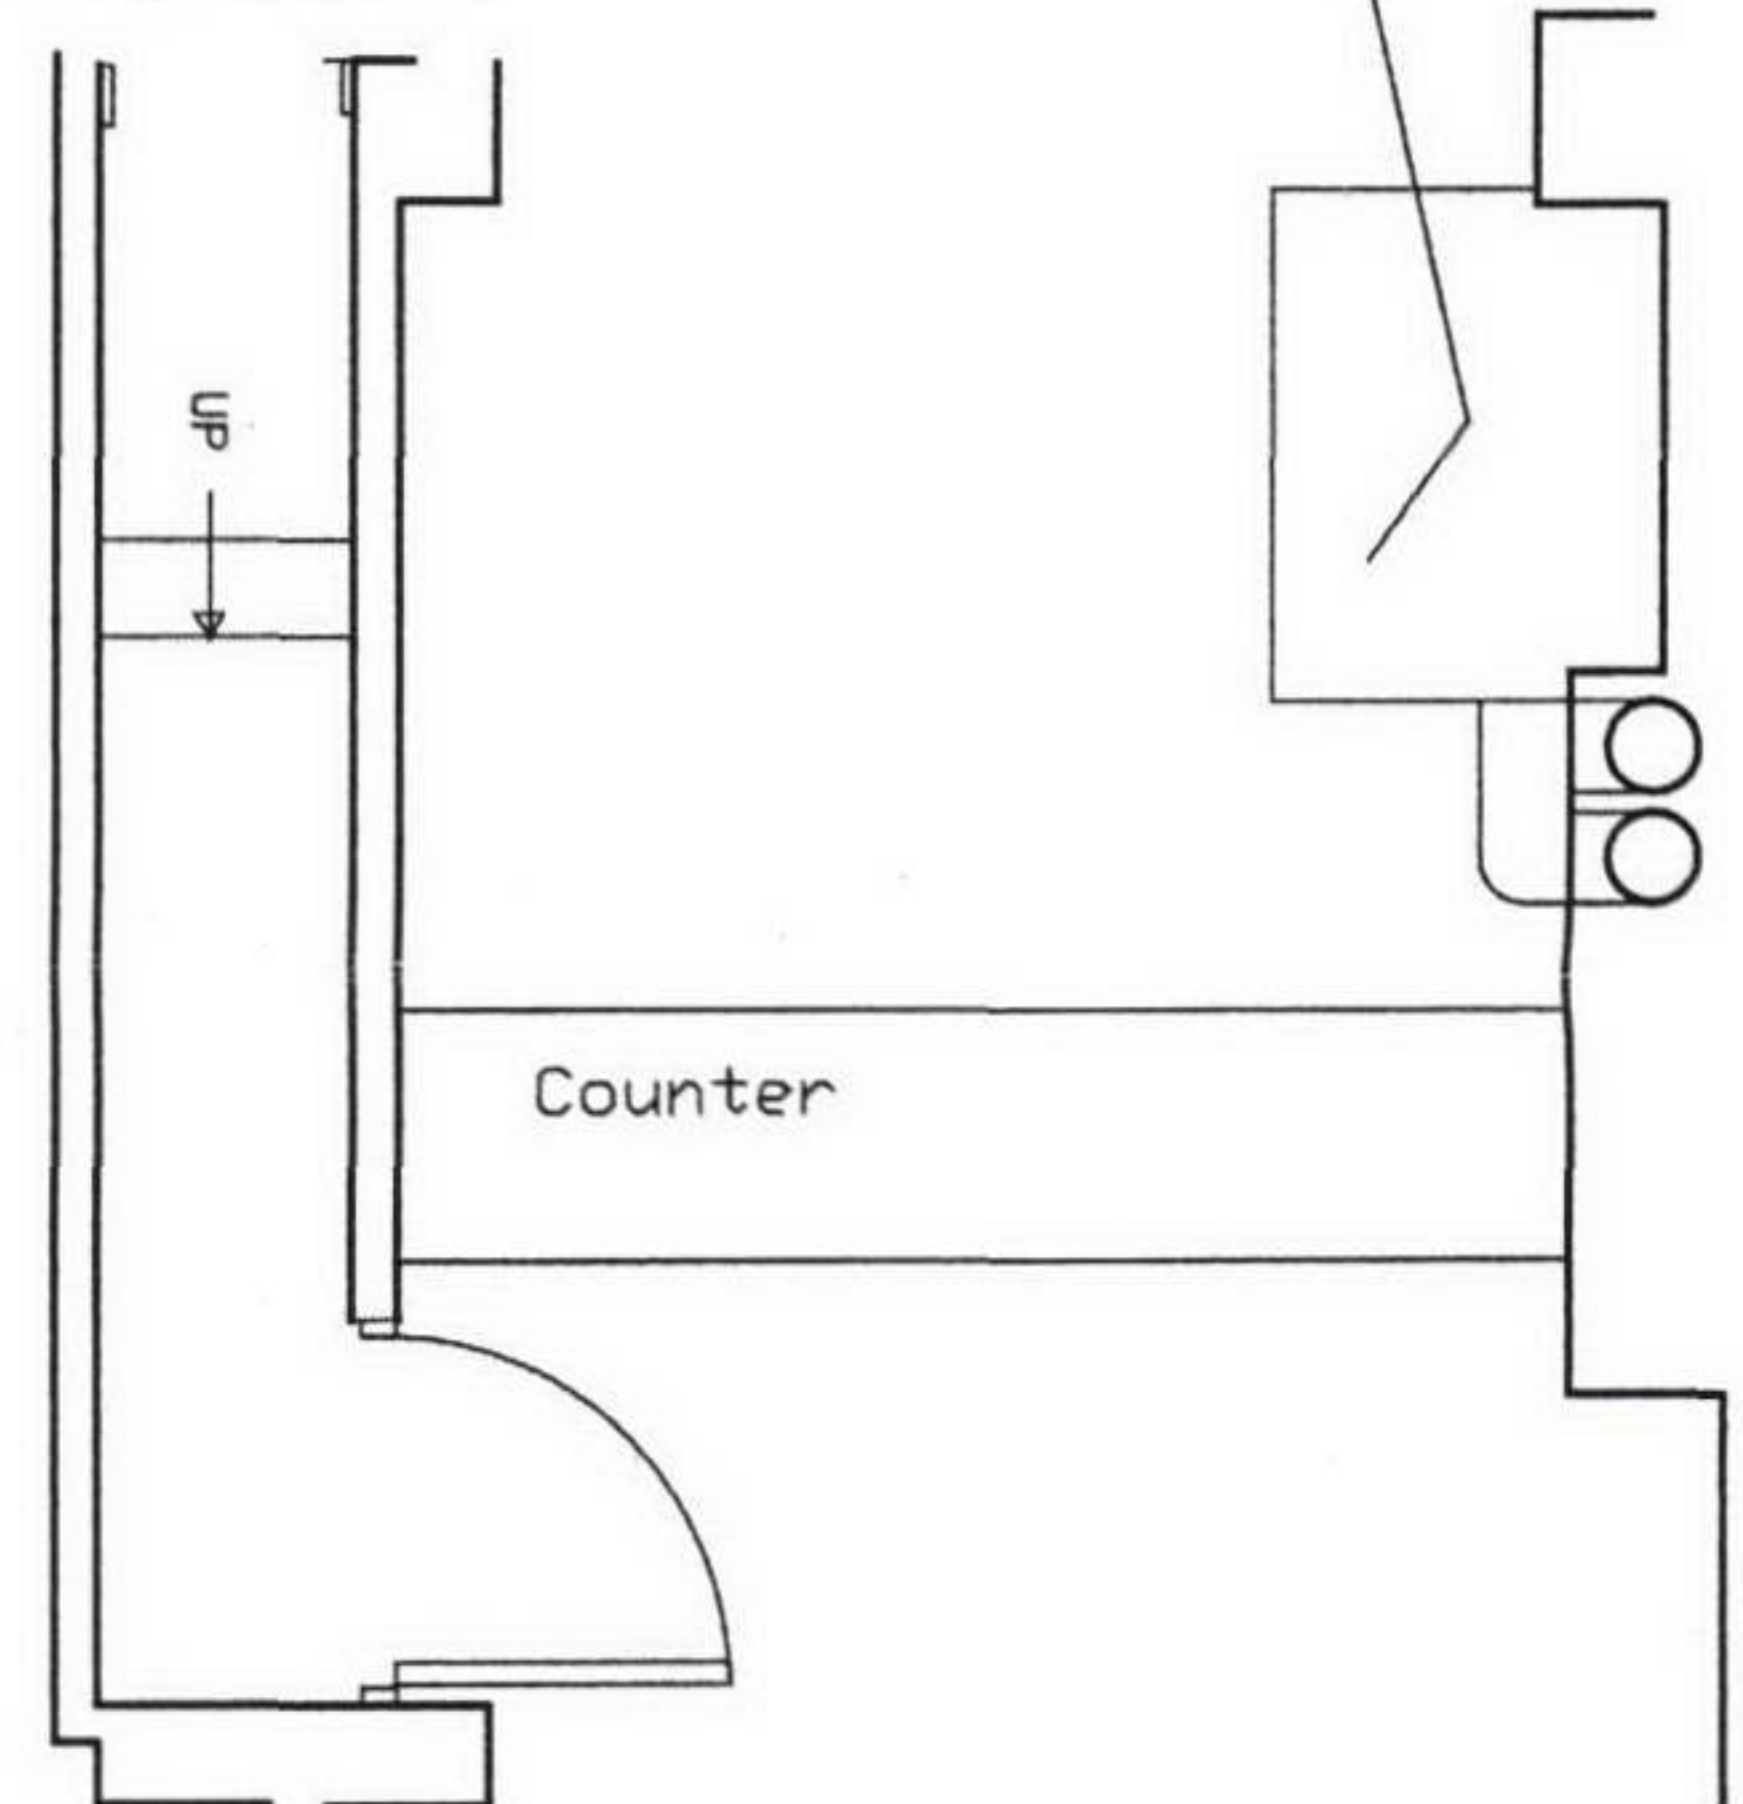

61 Marchmont St.
LONDON WC 1

EXISTING PLANS

DATE	MAY, 2007	DRAWN	
SCALE	1:50	MR. DARALE AA Dip. RIBA	
JOB NO		95 Colwith Road London W6 9EZ TEL 020 8748 6357	
DWG NO	05A	EMAIL reza@darale.co.uk	