



All dimensions to be verified on site by Main Contractor before the start of any shop drawings or work whatsoever either on their own behalf or that of sub-contractors.  
Report any discrepancies to the Contract Administrator at once.  
This drawing is to be read with all relevant Architect's and Engineer's drawings and other relevant information.  
© Ingletton Wood LLP

LEGEND: DO NOT SCALE

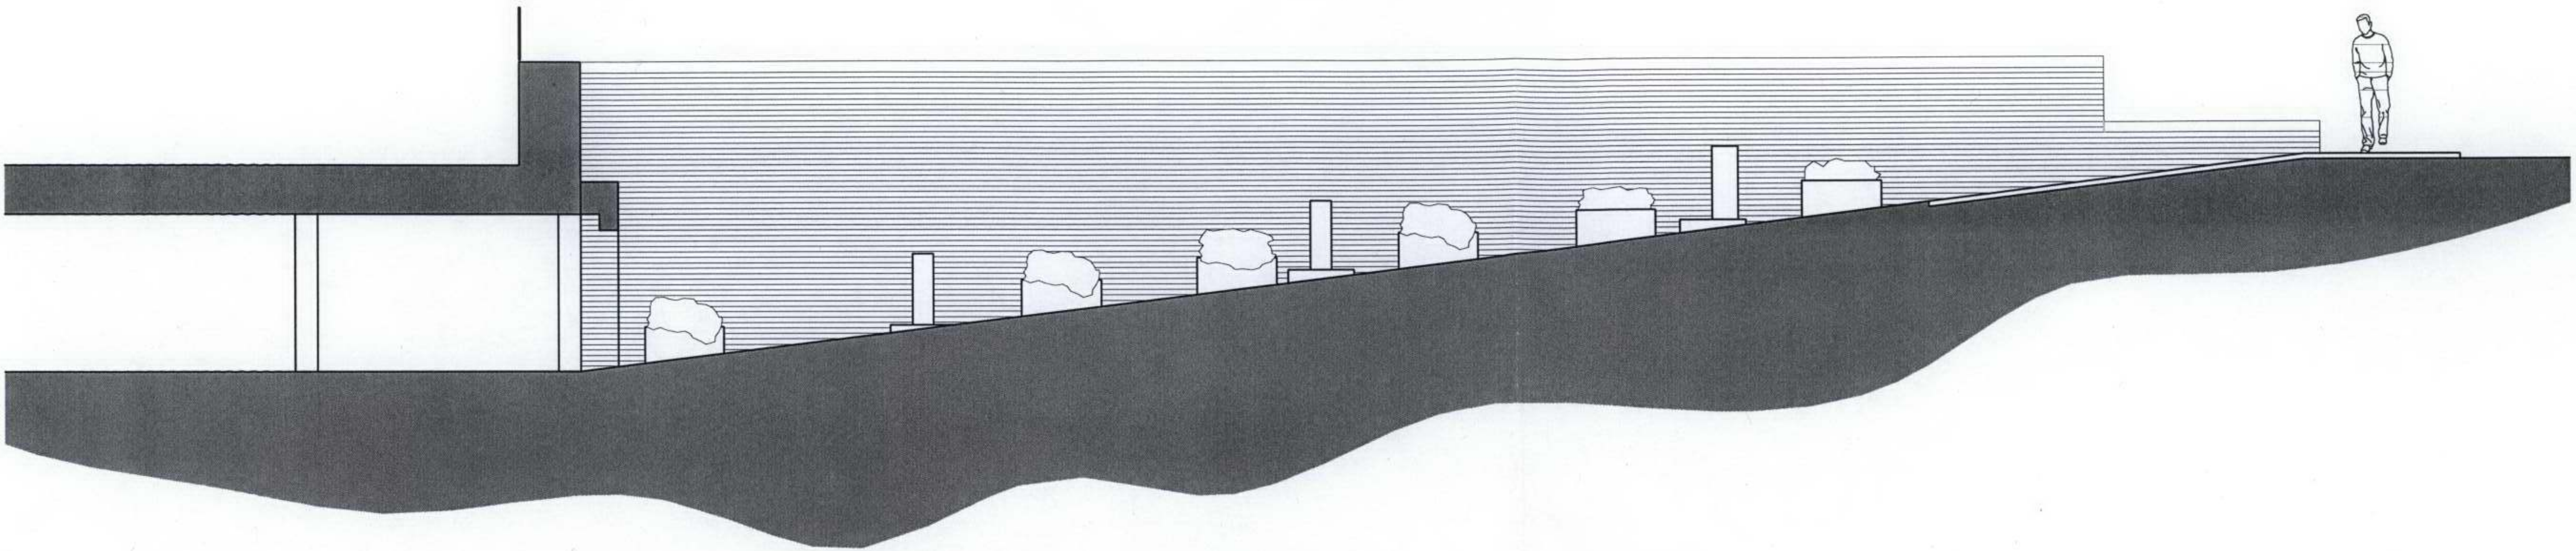

Section B-B - as existing

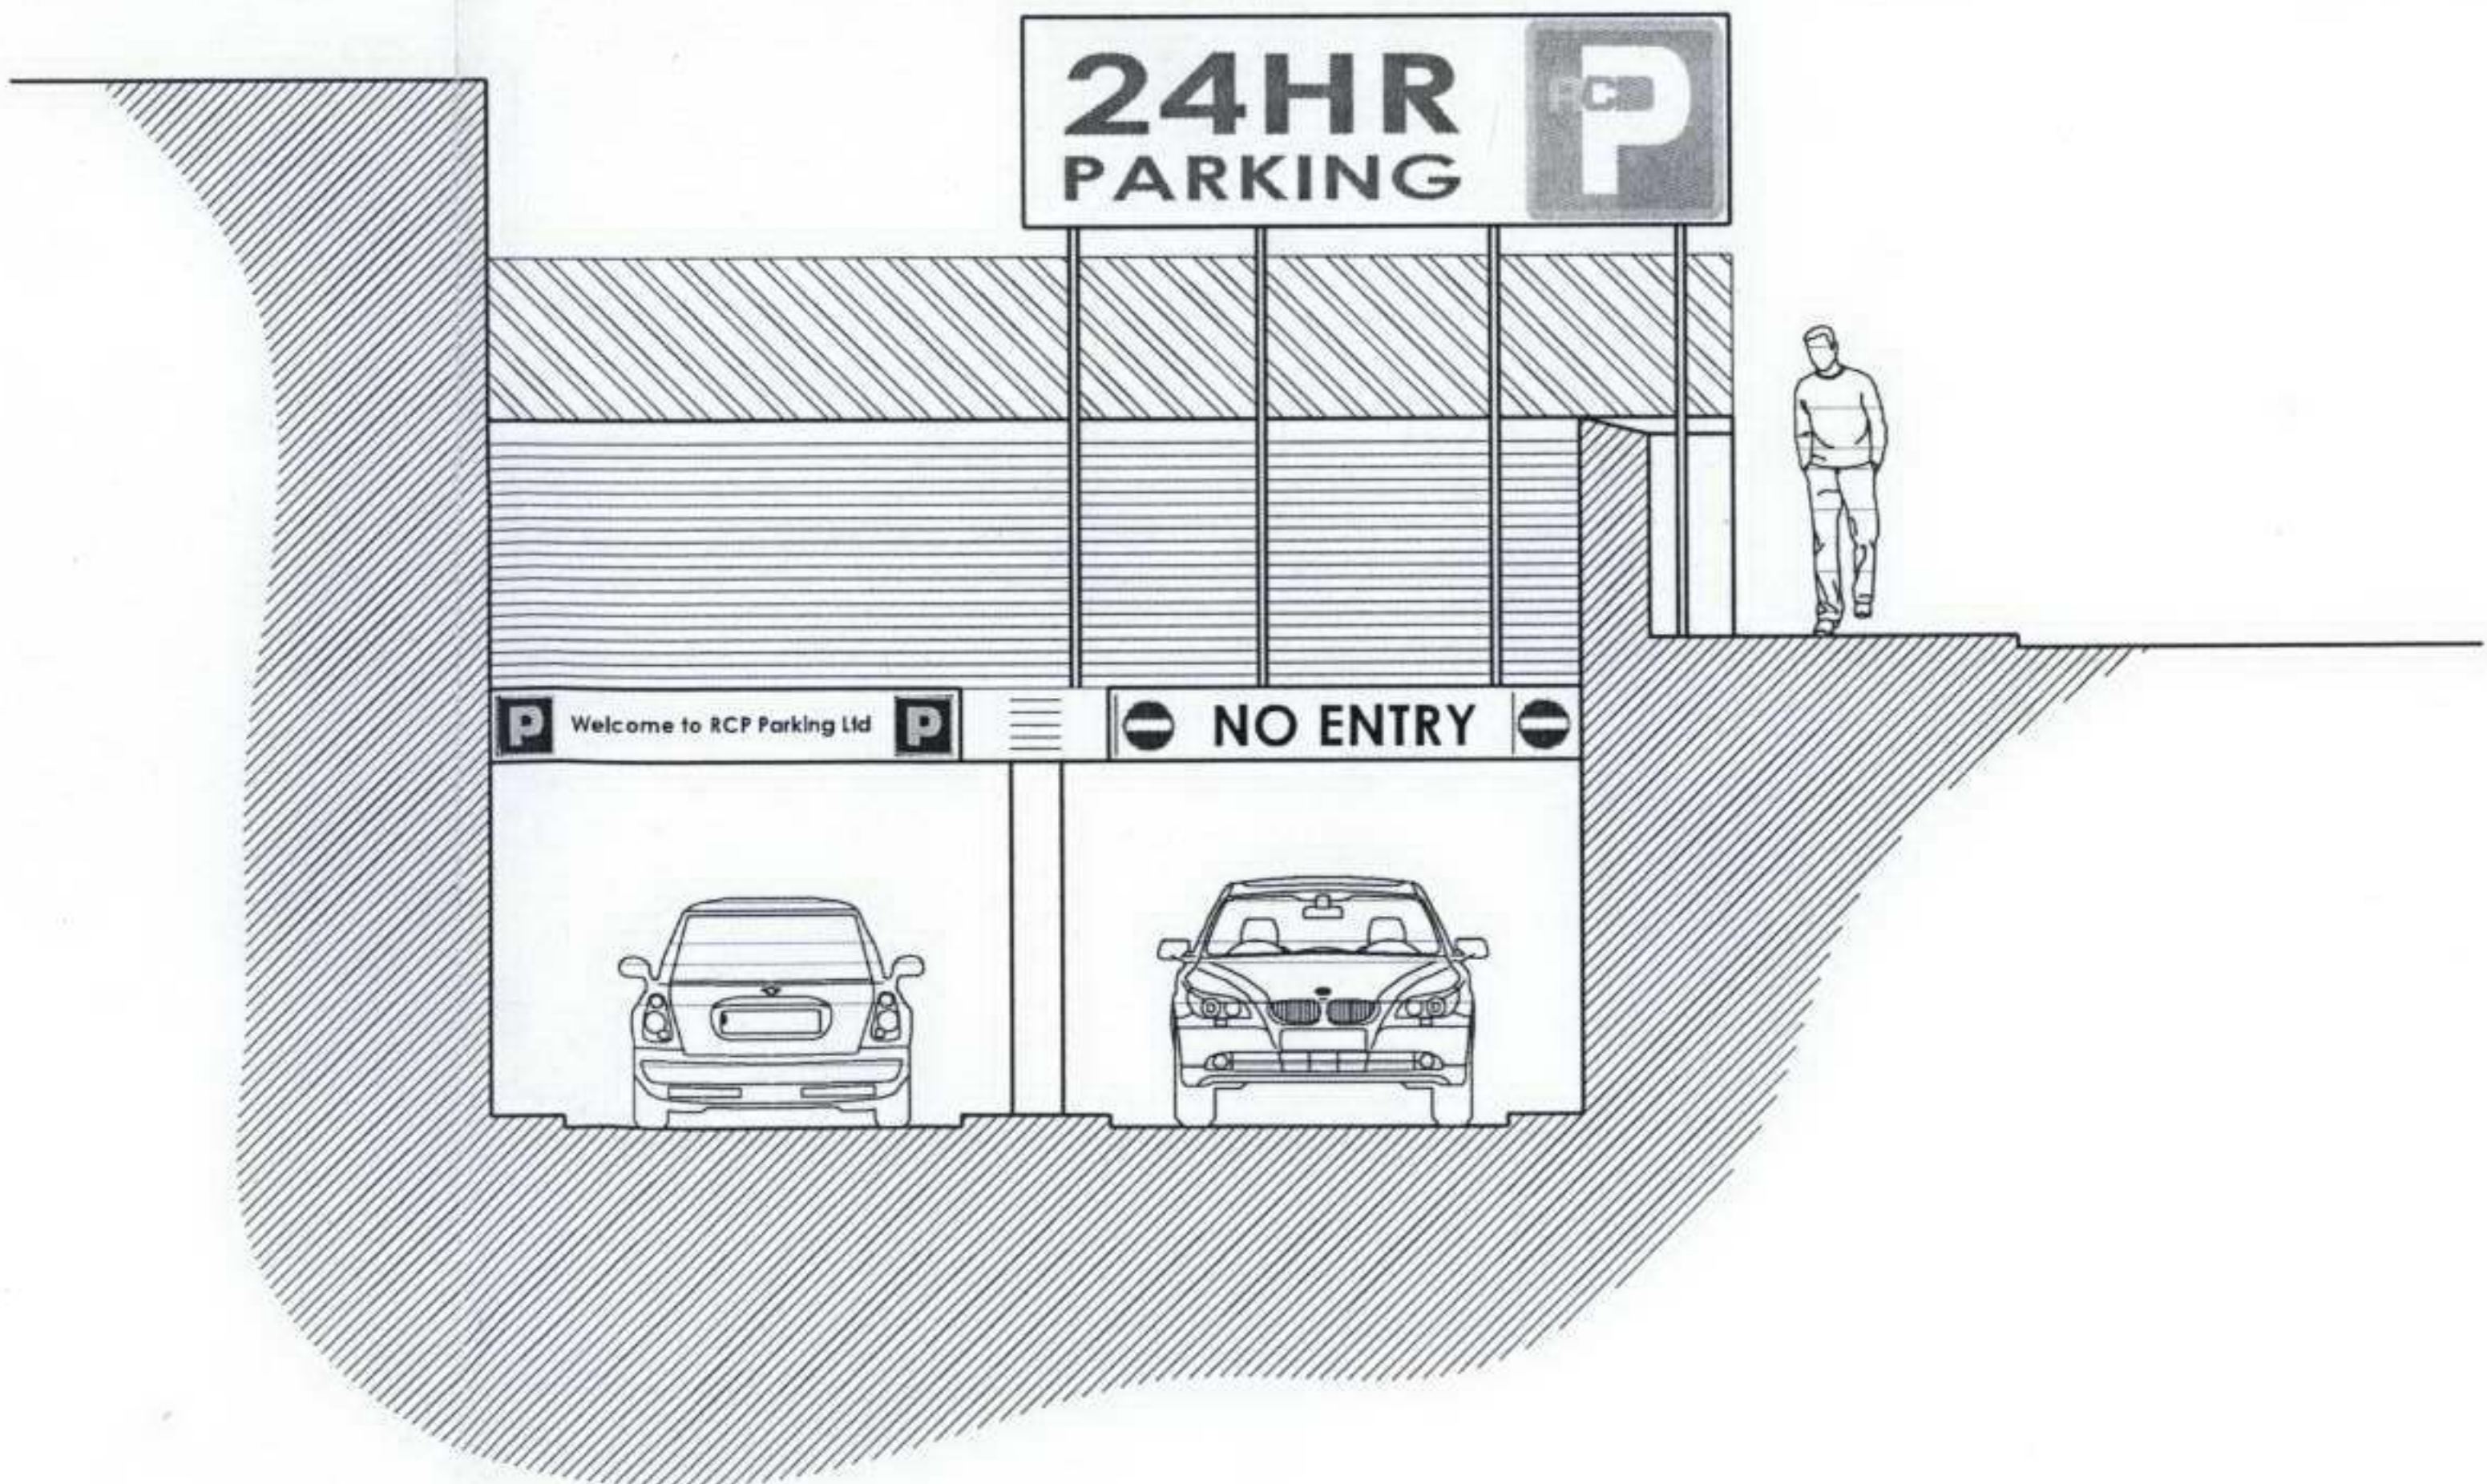

Section C-C - as existing

| Rev | Date | Description | Drawn | Check |
|-----|------|-------------|-------|-------|
|     |      |             |       |       |
|     |      |             |       |       |
|     |      |             |       |       |

a multi-disciplinary practice of:  
• architects  
• building surveyors  
• quantity surveyors  
• building services consultants


43, All Saints Green • Norwich • Norfolk • NR1 3JY  
T: 01603 666847 • F: 01603 629798 • [www.inglettonwood.co.uk](http://www.inglettonwood.co.uk)  
Ingletton Wood LLP trading as Ingletton Wood. Reg no. OC386172. Partners are members of the LLP.  
London • Billesley • Colchester • Norwich • Peterborough

Project:  
RCP Car Park  
Bernard Street  
London


Drawing Title:  
Existing Sections

Client:  
RCP Parking Ltd.

| Drawn   | Checked | Date      | Scale    | Paper Size |
|---------|---------|-----------|----------|------------|
| CAS     | FN      | 02.04.07  | 1:100    | A3         |
| Job No. | Eng No. | Revisions | Planning | Contract   |
| NE 526  | 002     | -         | 0        | Working    |

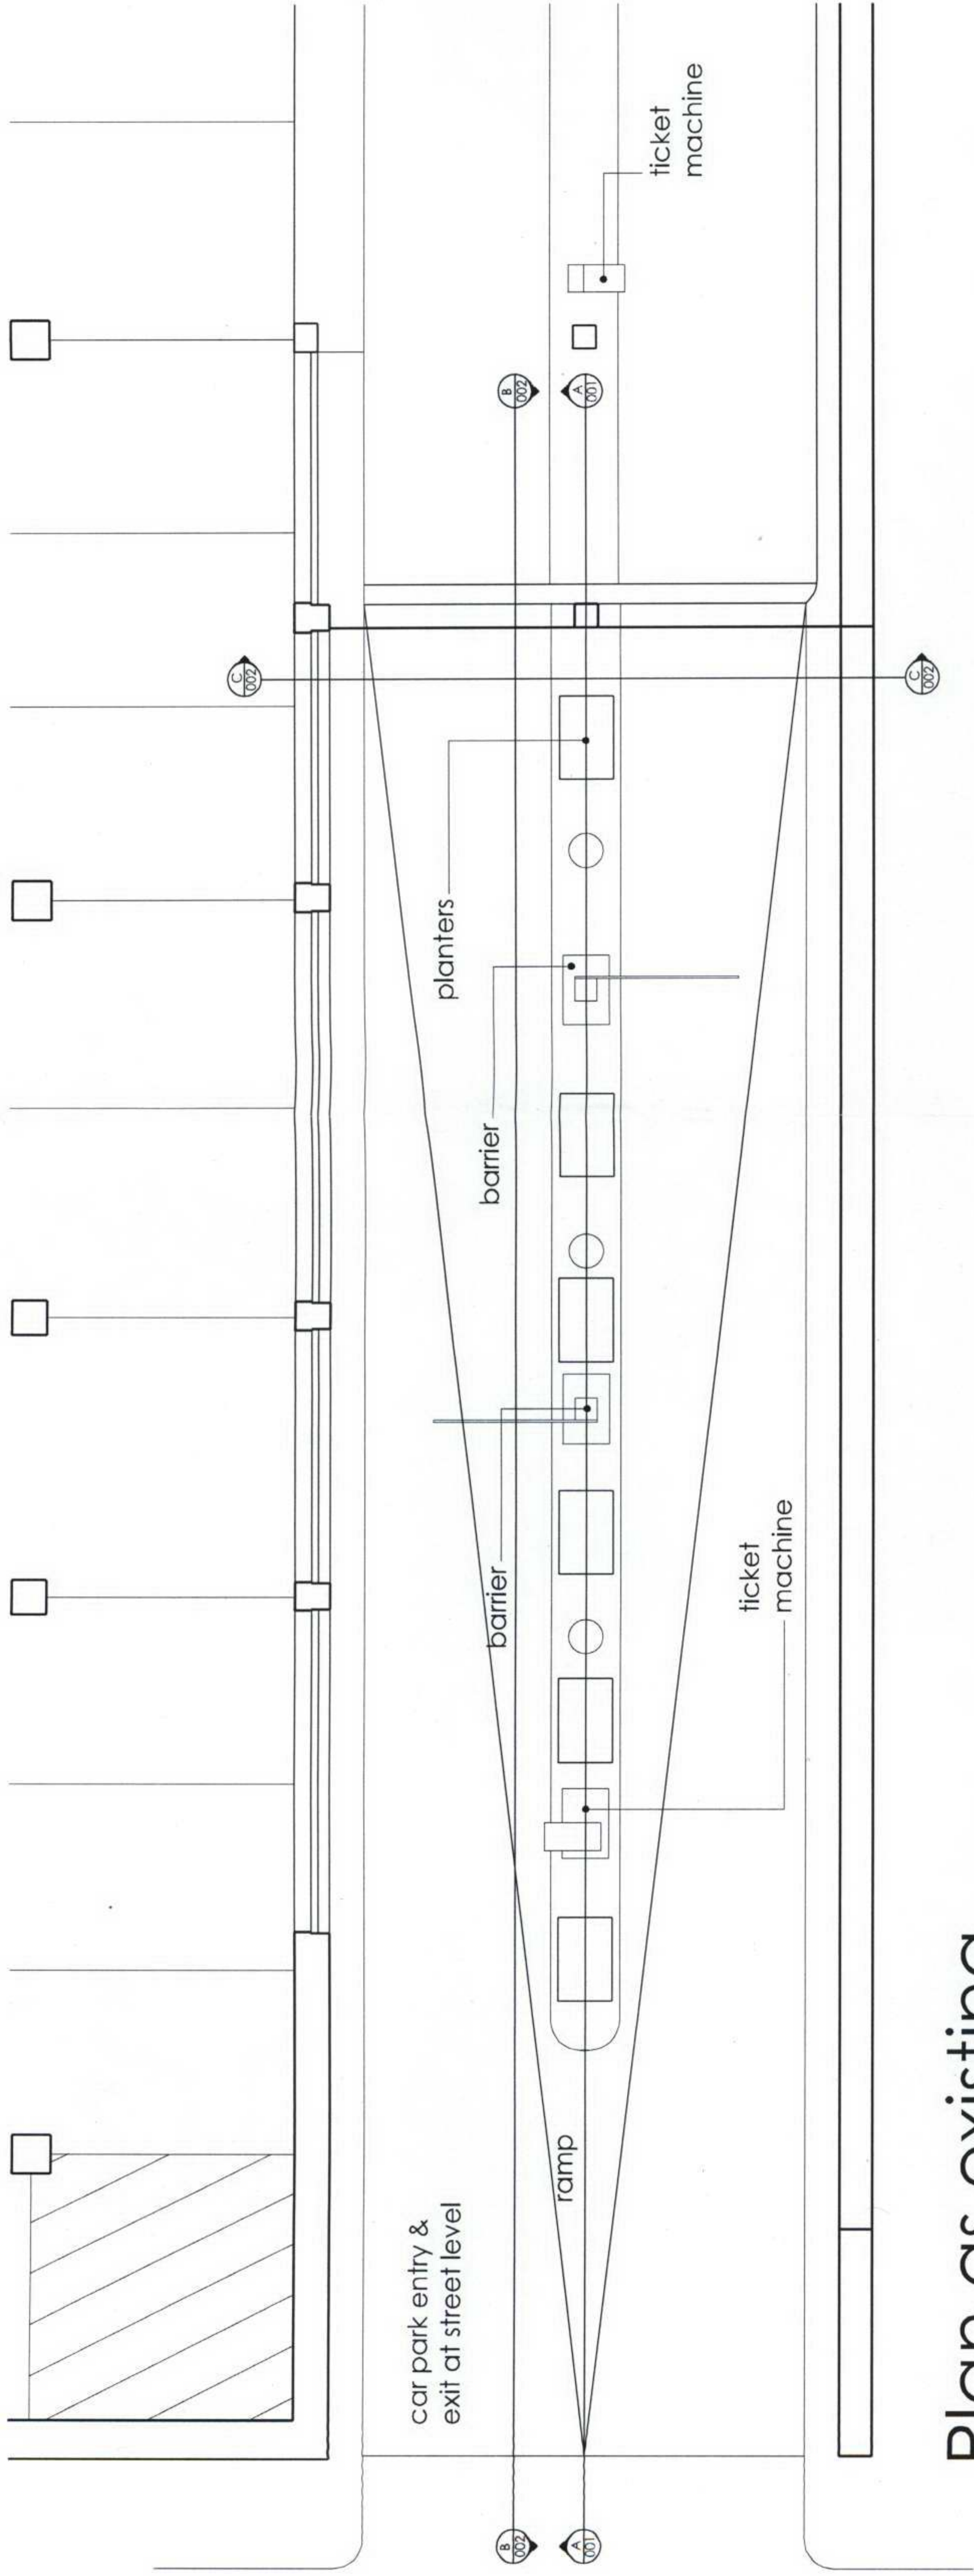

Plan as existing

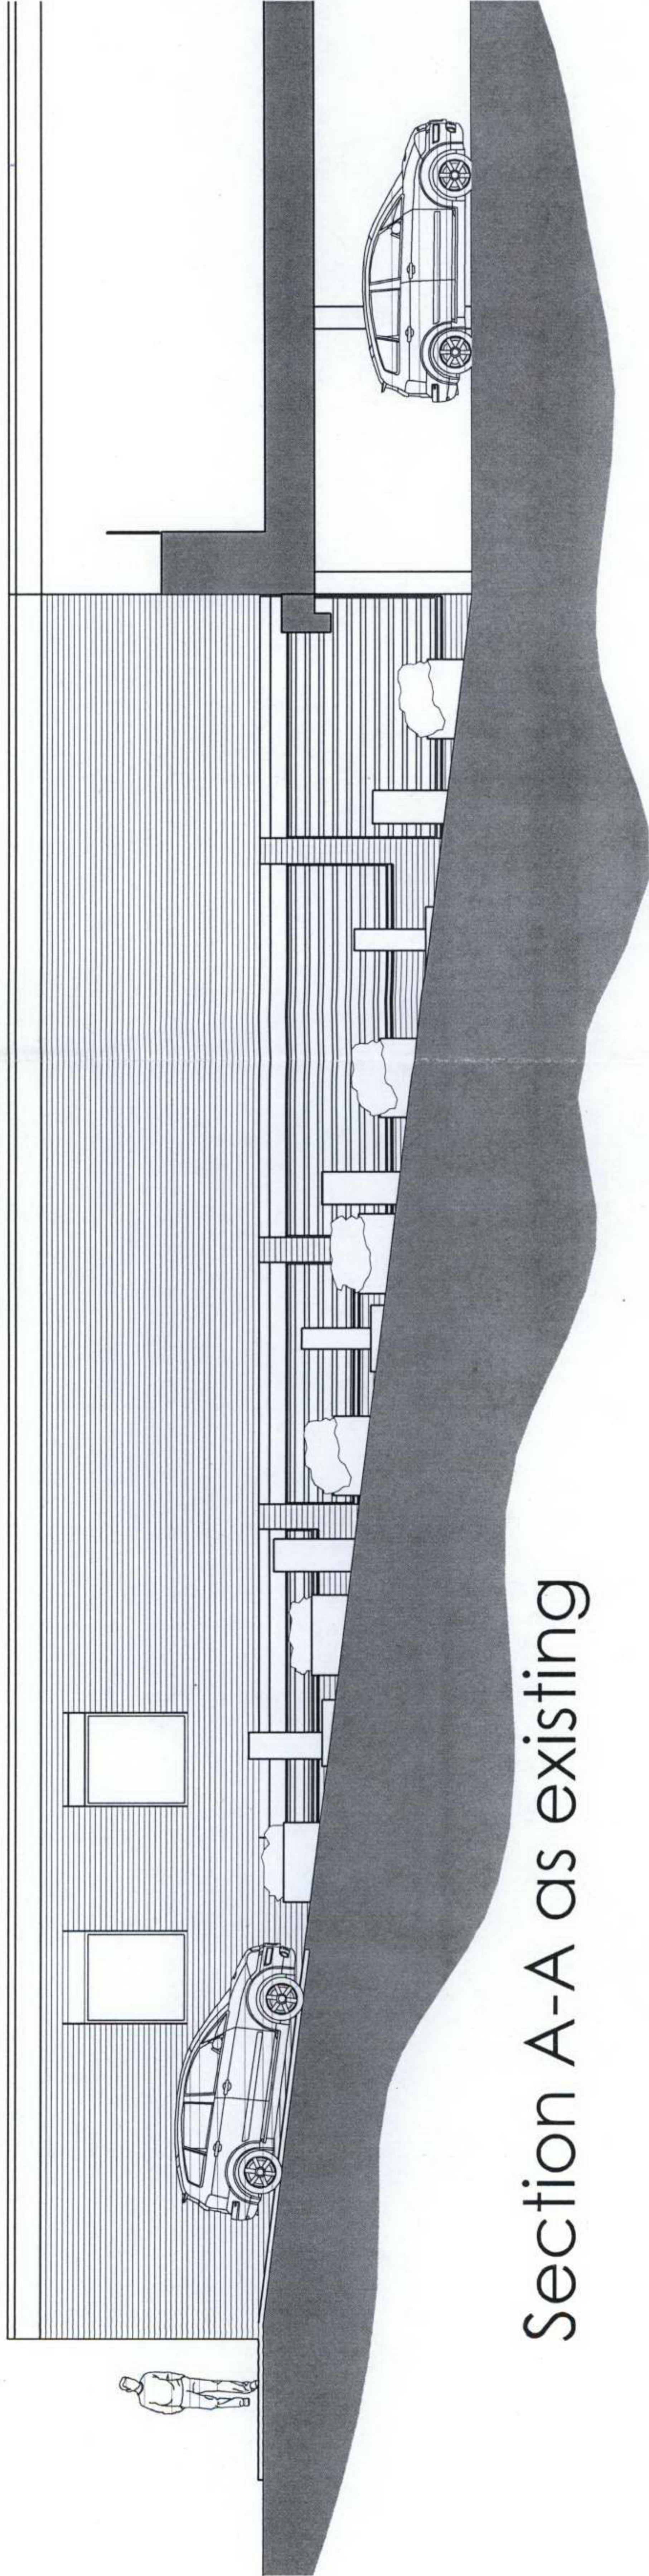

Section A-A as existing

All dimensions to be verified on site by Main Contractor before the start of any site drawings or work. Variations shall be on the site of the project.

Report any discrepancies to the Contract Administrator at once.

This drawing is to be read with all relevant Architect's and Engineers drawings and other relevant information.

© Ingletton Wood LLP

LEGEND: DO NOT SCALE

| Revision | Date | Description | Drawn | Check |
|----------|------|-------------|-------|-------|
|          |      |             |       |       |
|          |      |             |       |       |
|          |      |             |       |       |

Ingletton Wood

a multi-disciplinary practice of:

- architects
- building surveyors
- quantity surveyors
- building services consultants

43 All Saints Green • Norwich • Norfolk • NR1 3JY  
T: 01603 666644 • F: 01603 627778 • www.inglettonwood.co.uk  
We are used to making a difference to your business. We are not just a building services company.

London • Balfour • Colchester • Norwich • Peterborough

Project:  
RCP Car Park  
Bernard Street  
London

Drawing Title: Existing Plan and Section

Client: RCP Parking Ltd.

|                |               |                    |                |                |
|----------------|---------------|--------------------|----------------|----------------|
| Drawn: CAS     | Checked: FN   | Date: 02.04.07     | Scale: 1 : 100 | Project No: A3 |
| Rev No: NE 526 | Rev Date: 001 | Rev Description: - | Rev Reason: -  | Rev Action: -  |