



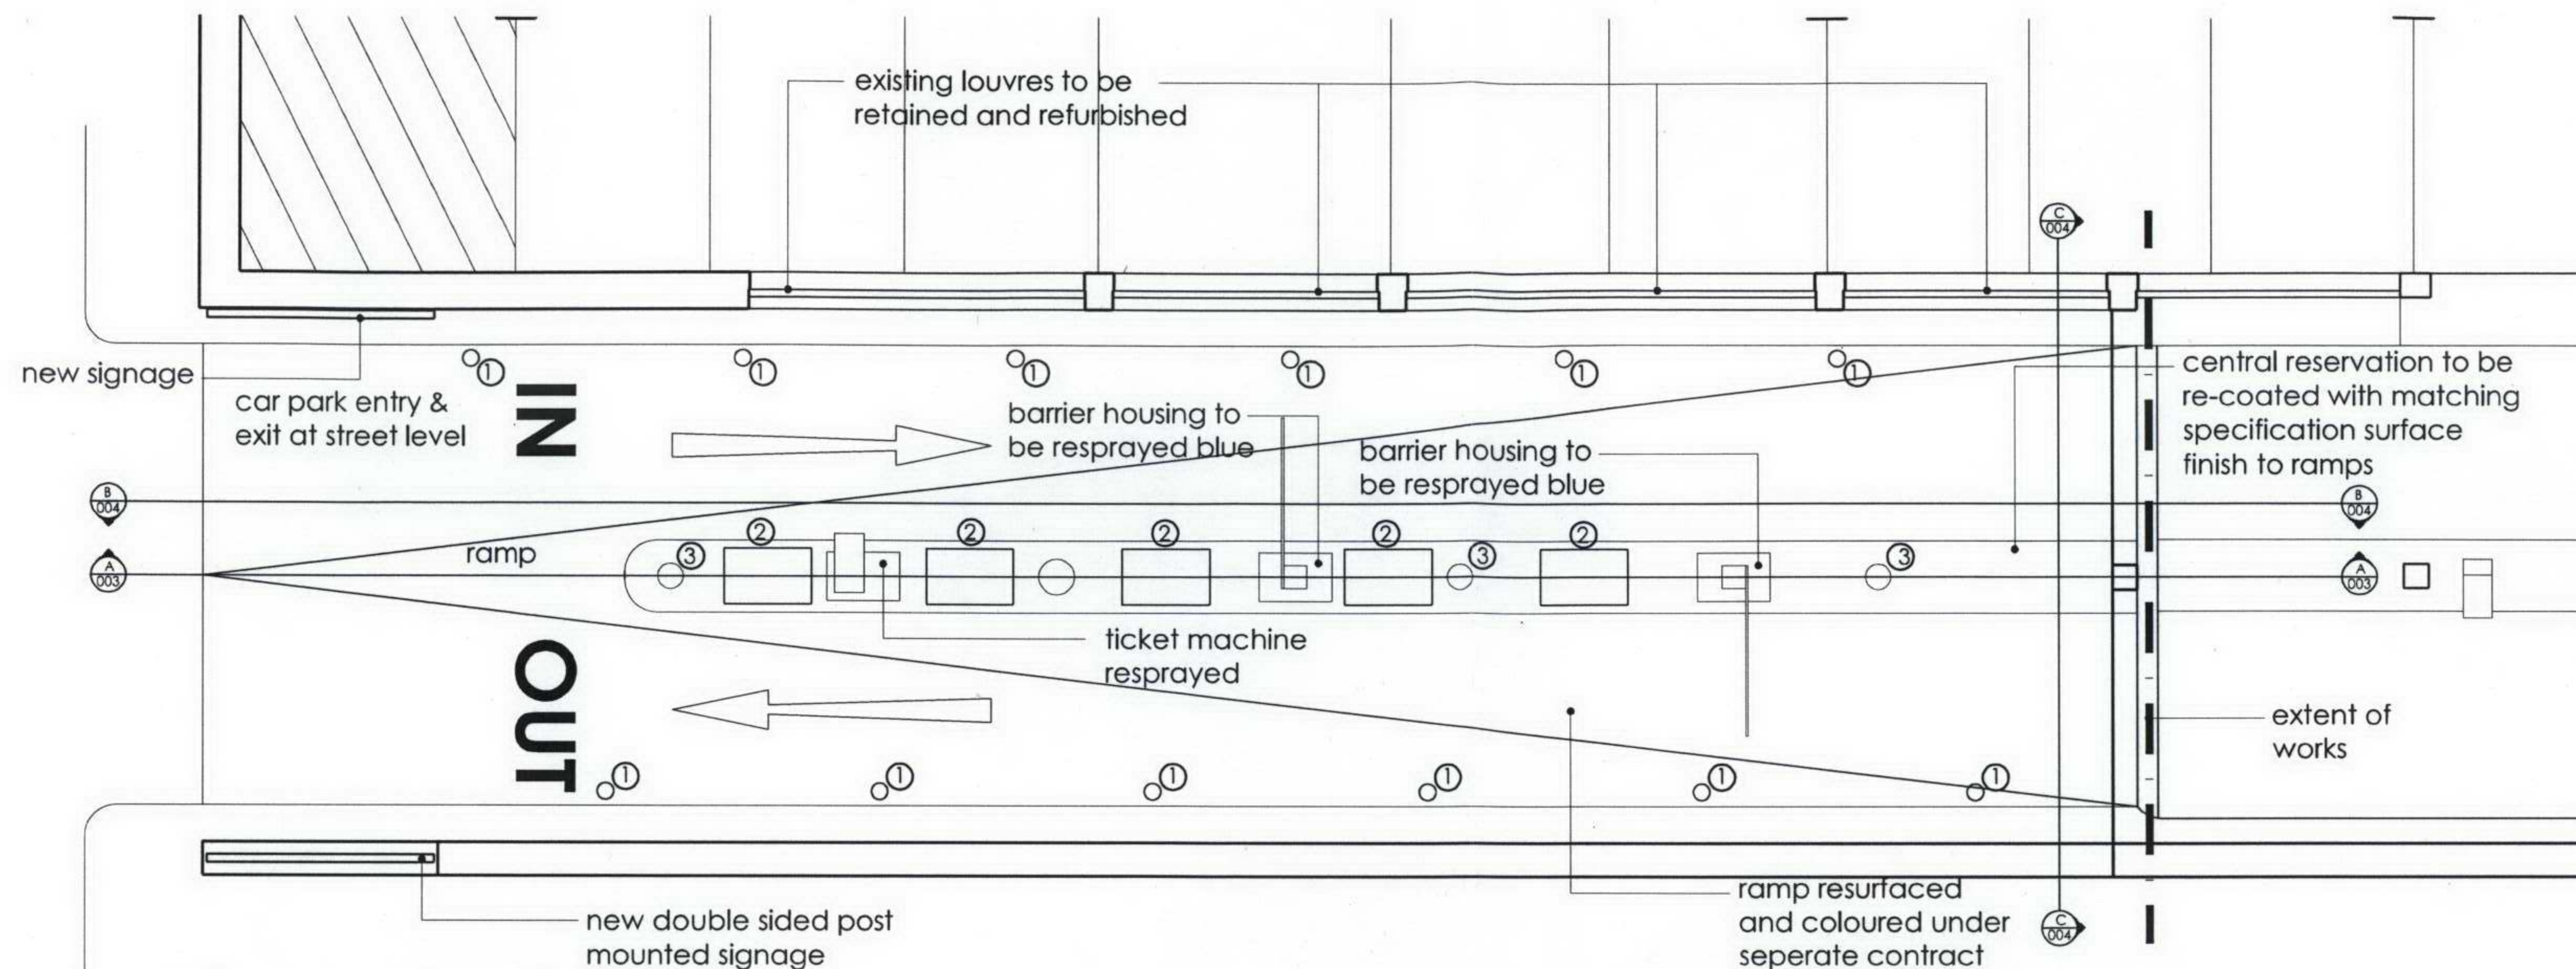

Plan - Option 1

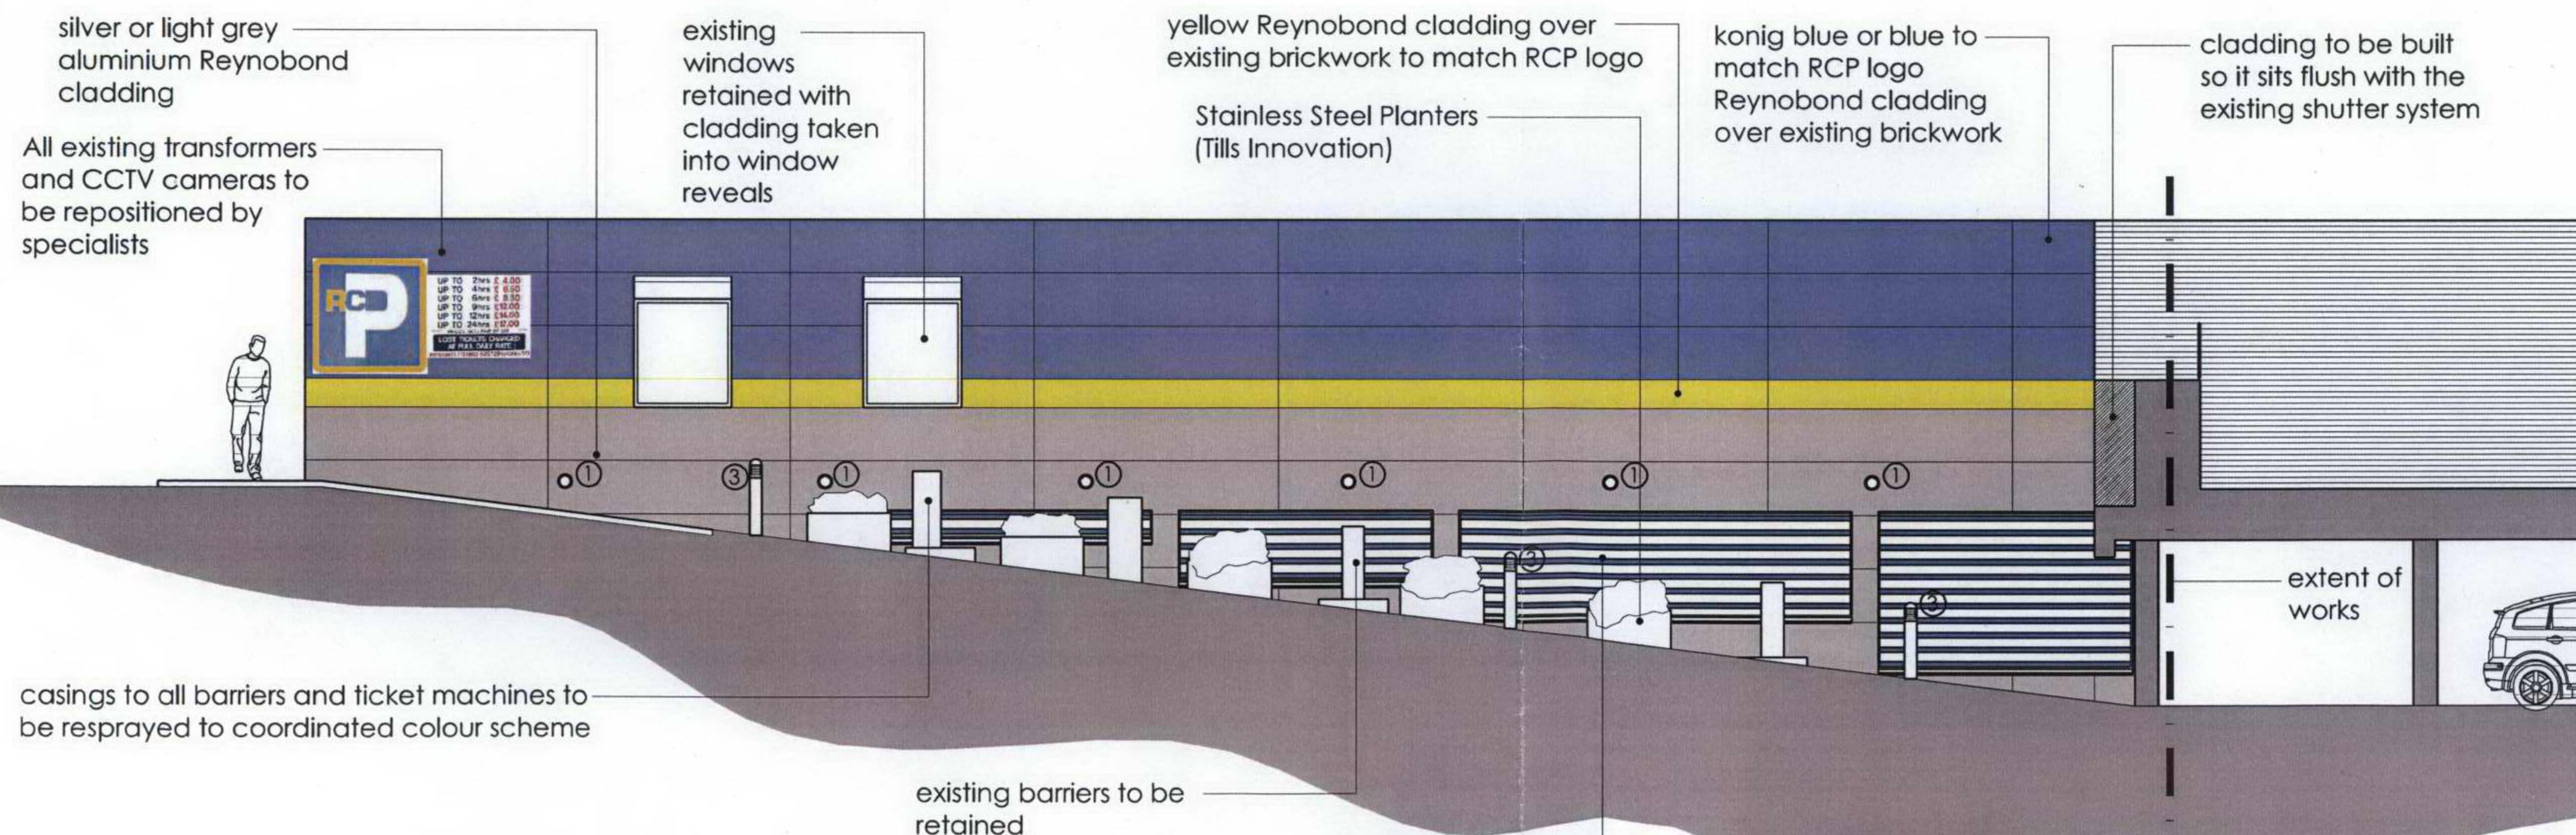

Section A-A - Option 1

All dimensions to be verified on site by Main Contractor before the start of any shop drawings or work whatsoever either on their own behalf or that of sub-contractors.
Report any discrepancies to the Contract Administrator at once.
This drawing is to be read with all relevant Architect's and Engineer's drawings and other relevant information.
© Ingleton Wood LLP

LEGEND: DO NOT SCALE



WhiteCroft Marine IP67 blue LED type fitting (round).



Tills Innovations Stainless Steel Planters



WhiteCroft broadwalk aluminium bollard 1 x 70W

Revise:	Date:	Description:	Drawn:	Check:

a multi-disciplinary practice of:
• architects
• building surveyors
• quantity surveyors
• building services consultants

43 All Saints Green • Norwich • Norfolk • NR1 3LY
T: 01603 666847 • F: 01603 629798 • www.ingletonwood.co.uk
ingletonwood LLP trading as Ingleton Wood, Reg no: OC38612, partners are members of the LLP
London • Billericay • Colchester • Norwich • Peterborough

Project:
RCP Car Park
Bernard Street
London

Drawing Title:
Proposed Plan and Section
Option 1

Client:
RCP Parking Ltd.

Drawn:	Checked:	Date:	Scale:	Page No:
CAS	FN	03.04.07	1 : 100	A3
Job No:	Draw No:	Rev:	Revised By:	Revised Date:
NE526	003	-		

All dimensions to be verified on site by Main Contractor before the start of any shop drawings or work whatsoever either on their own behalf or that of sub-contractors.
Report any discrepancies to the Contract Administrator at once.
This drawing is to be read with all relevant Architects and Engineers drawings and other relevant information.
© Ingleton Wood LLP

LEGEND: DO NOT SCALE

- ① 
WhiteCroft Marine IP67 blue LED type fitting (round).
- ② 
Tills Innovations Stainless Steel Planters
- ③ 
WhiteCroft broadwalk aluminium bollard 1 x 70W

Revisions	Date	Description	Drawn	Check

Ingleton Wood a multi-disciplinary practice of:
 • architects
 • building surveyors
 • quantity surveyors
 • building services consultants


43 All Saints Green • Norwich • Norfolk • NR1 3LJ
 T: 01603 666847 • F: 01603 629798 • www.ingletonwood.co.uk
 Ingleton Wood LLP trading as Ingleton Wood, Ingleton Wood, GCS&S, Ingleton Wood are members of the LLP
 London • Billesley • Colchester • Norwich • Peterborough

Project: RCP Car Park
 Bernard Street
 London


Drawing Title: Proposed Sections
 Option 1

Client: RCP Parking Ltd.

Drawn	Checked	Date	Scale	Project Size
CAS	FN	03.04.07	1 : 100	A3
Job No:	Draw No:	Revision	Author	Checker
NE526	004	-	Planning	Design

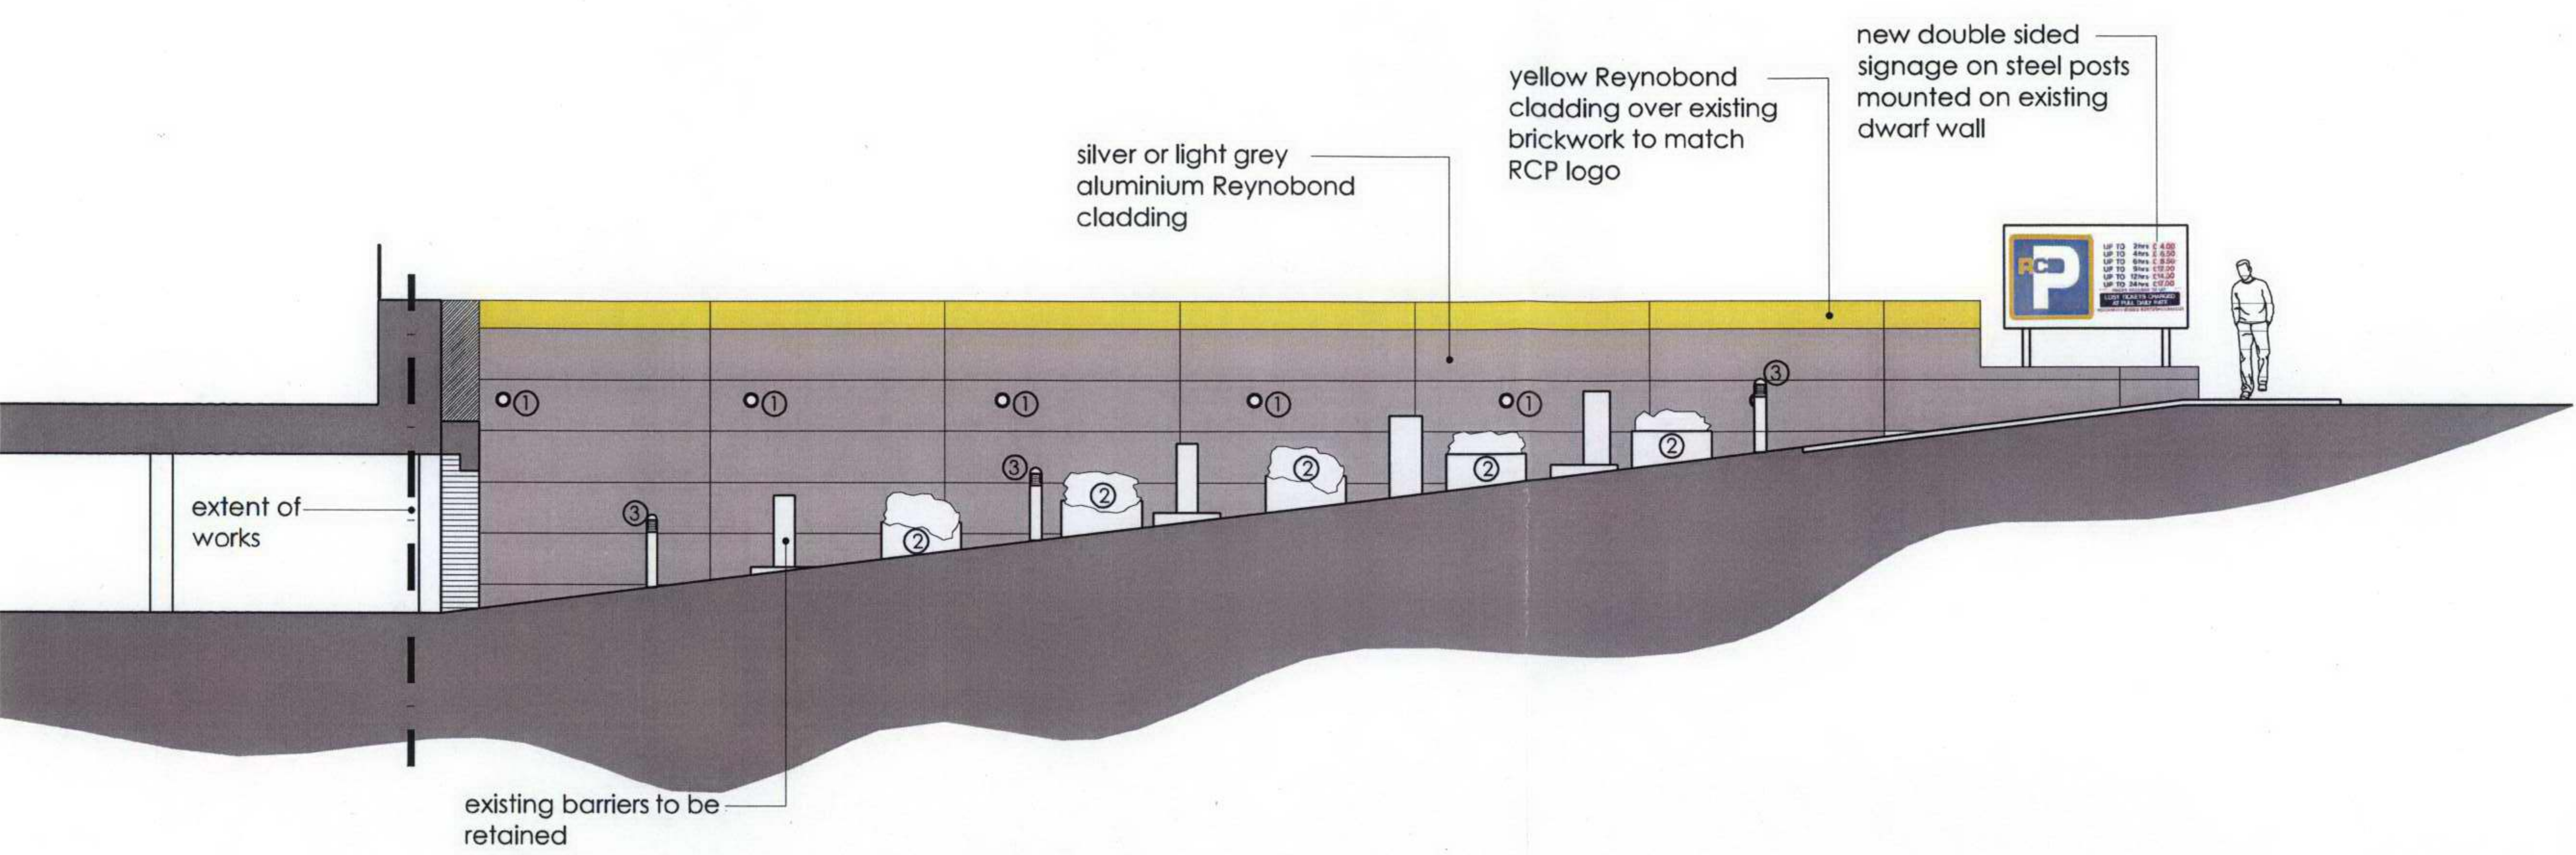

Section B-B - Option 1

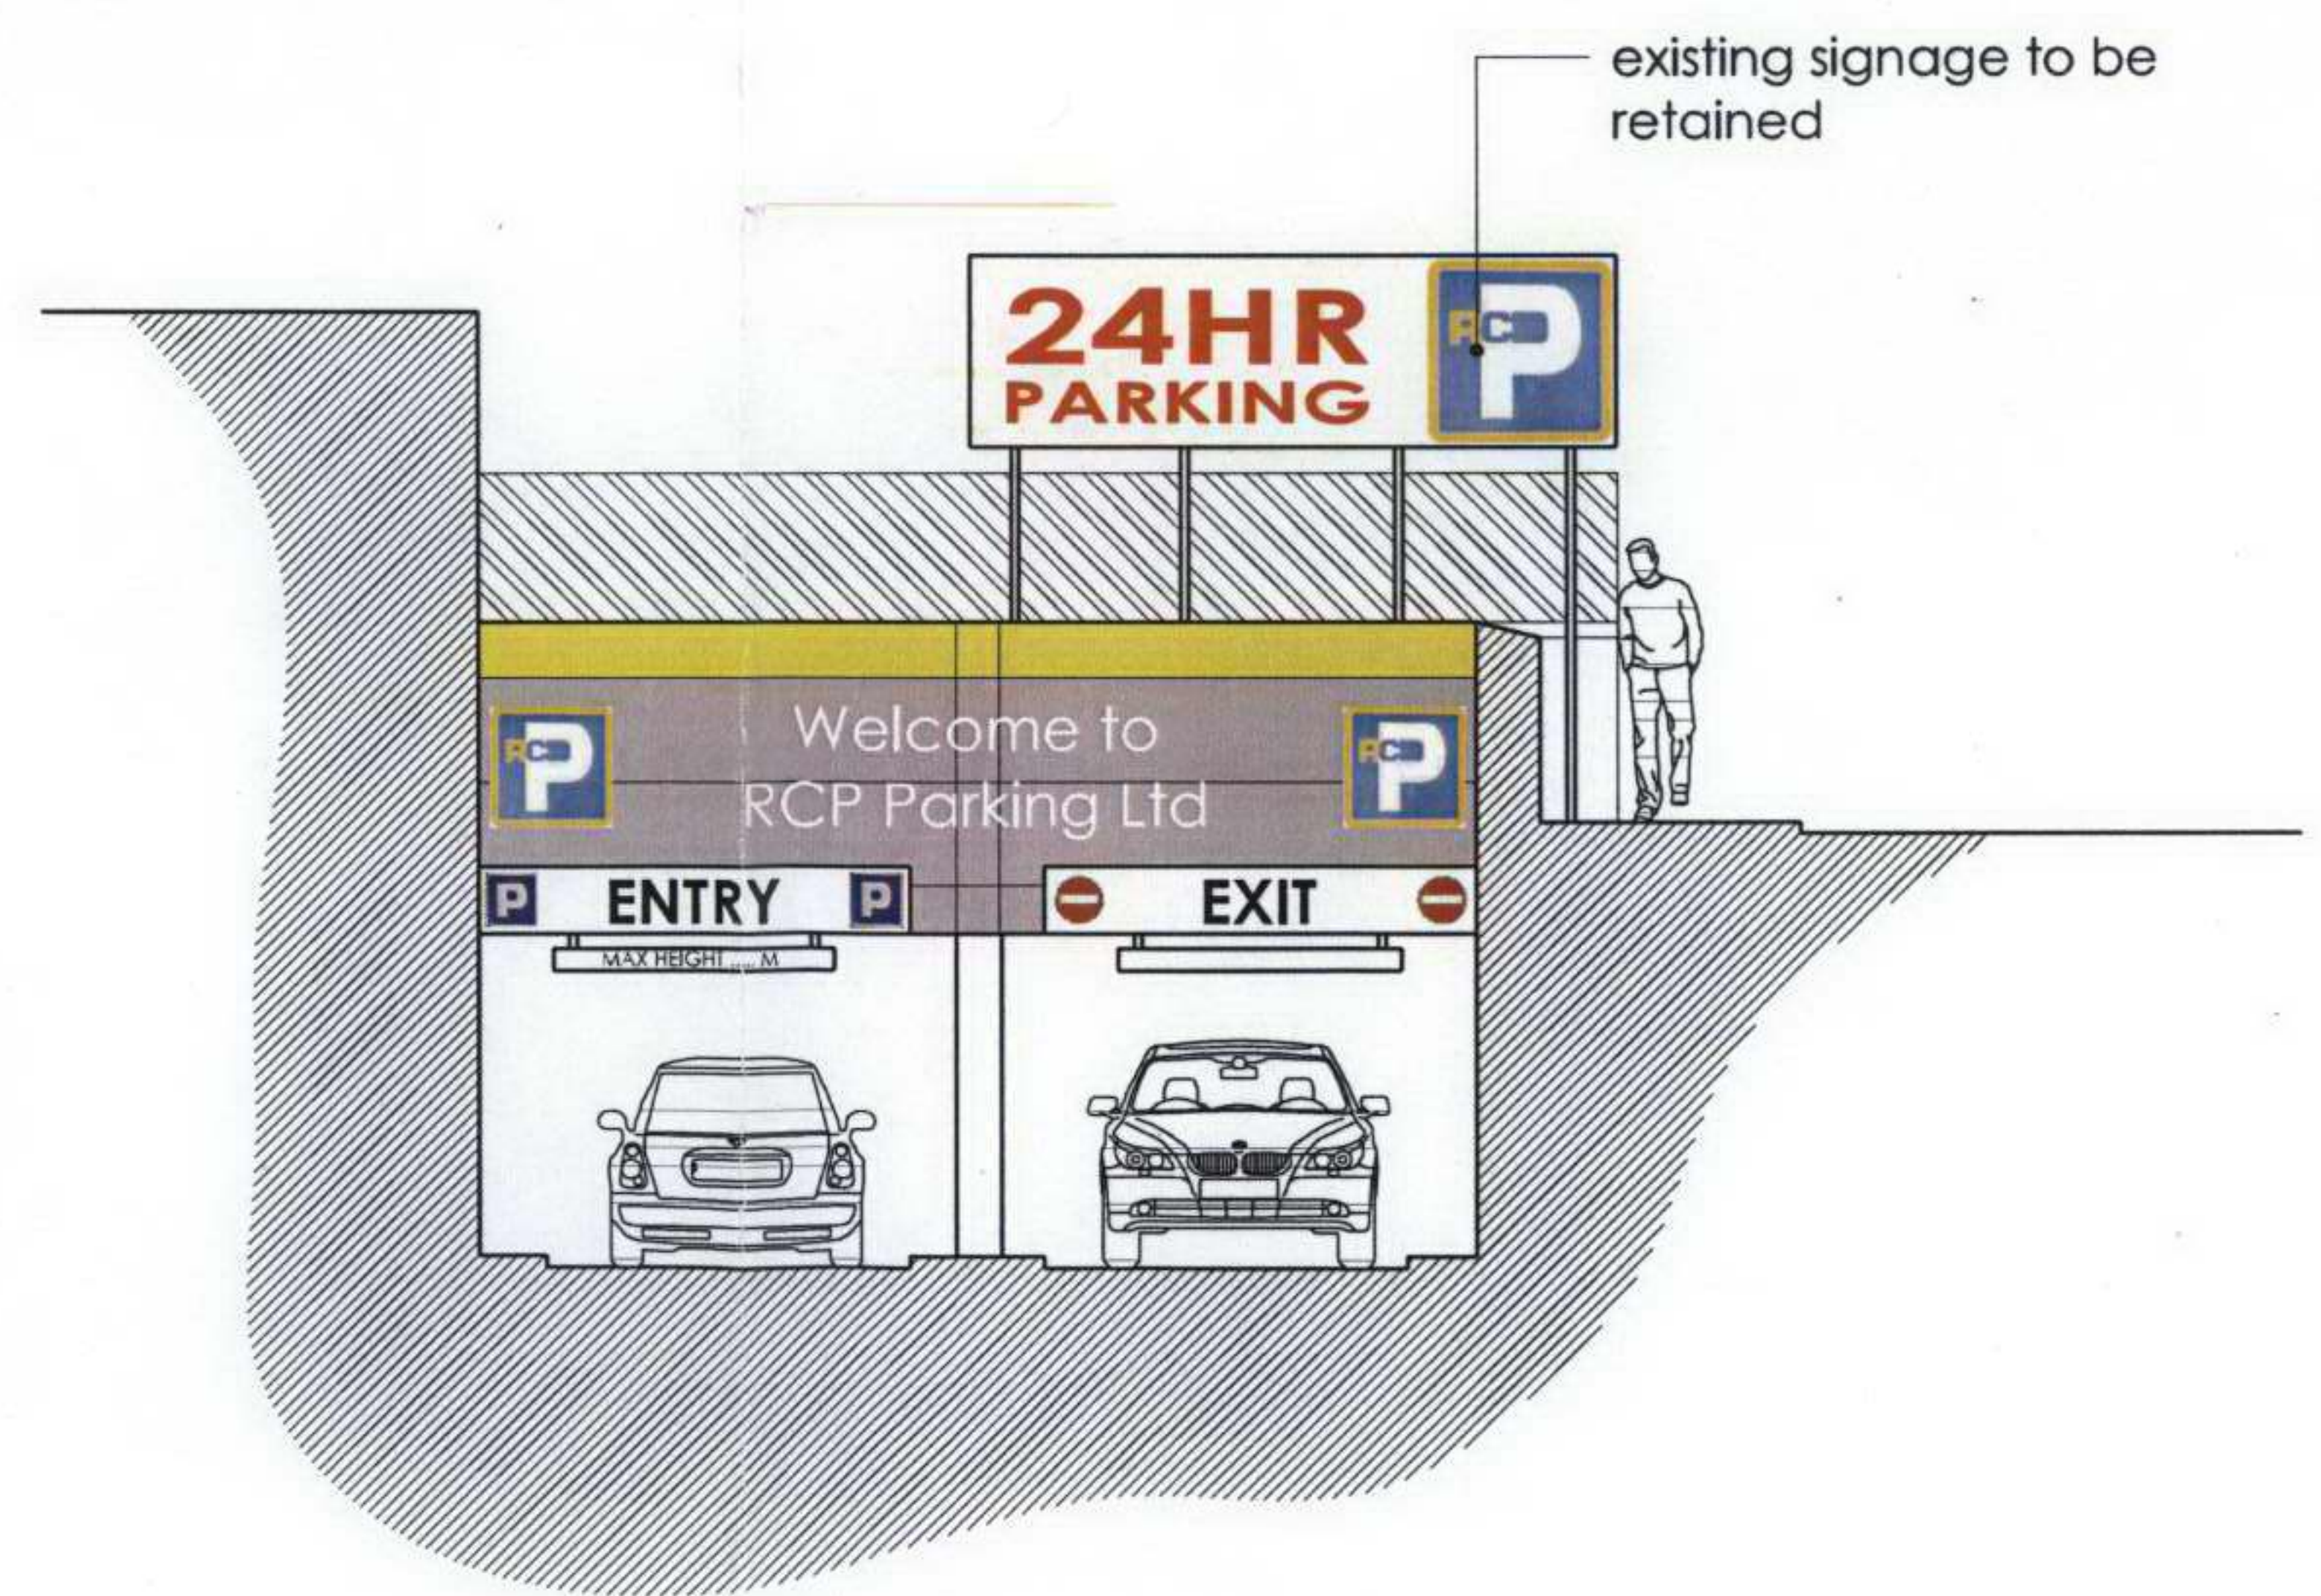

Section C-C - Option 1