




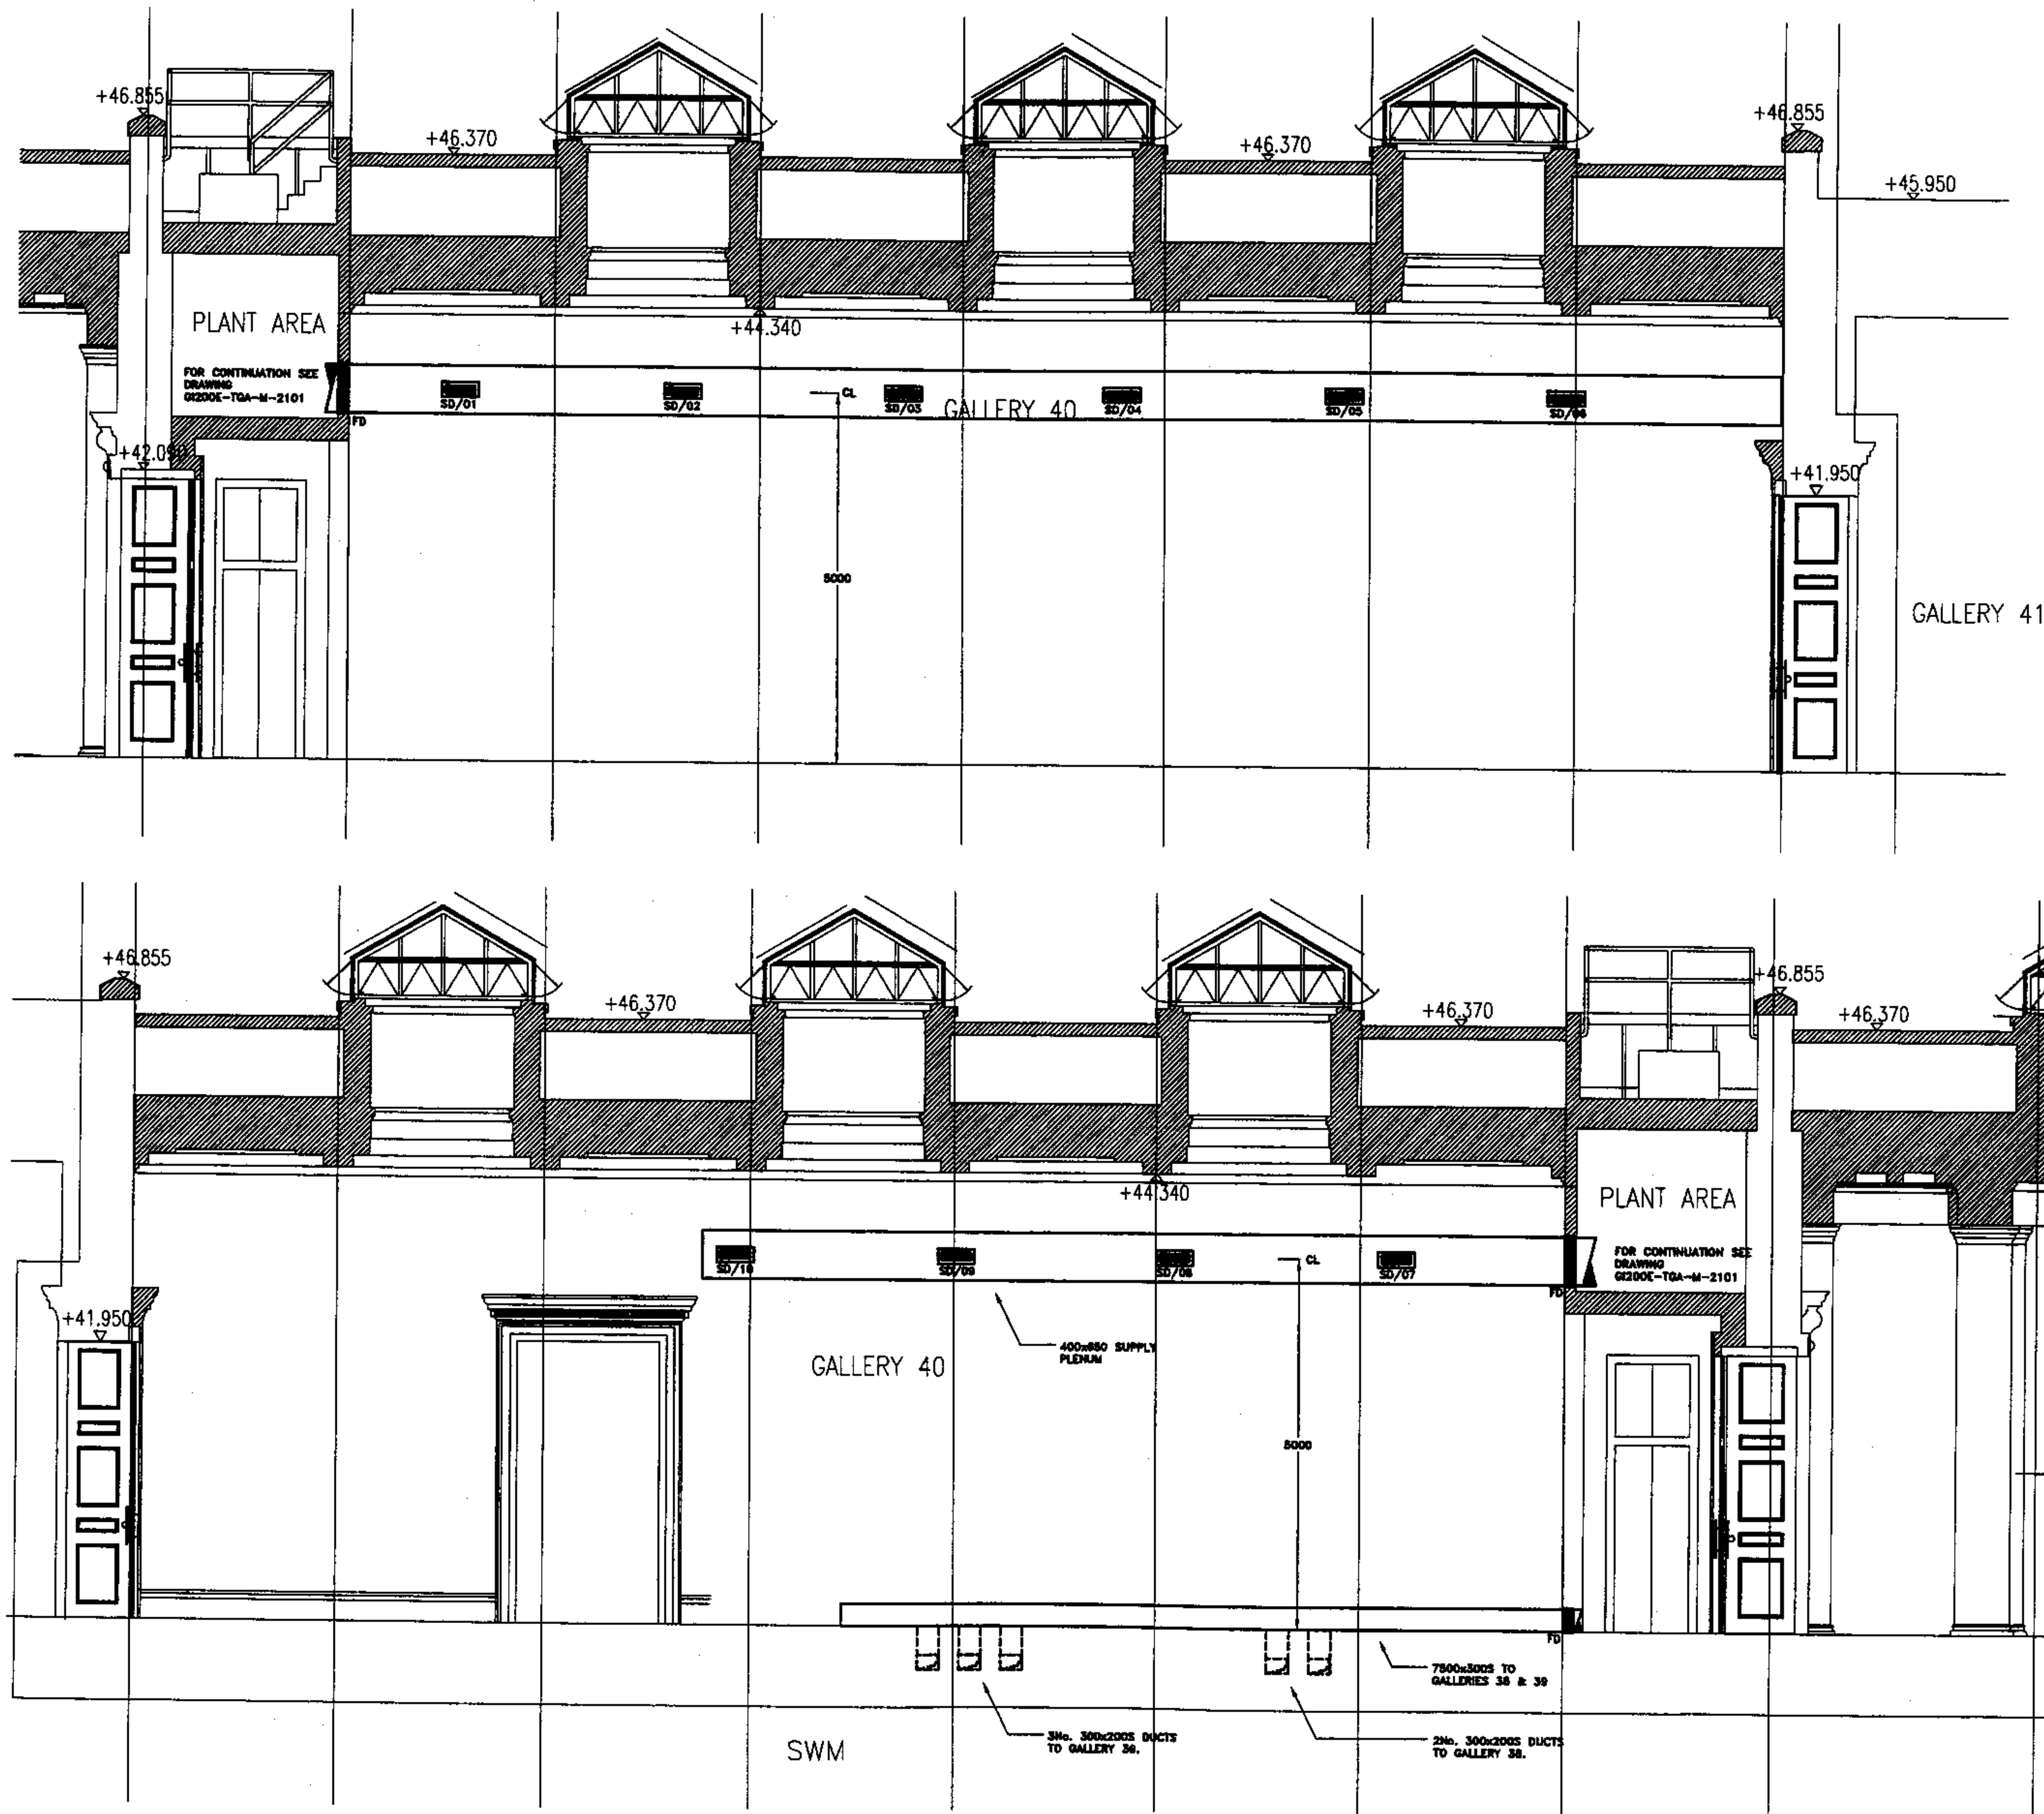

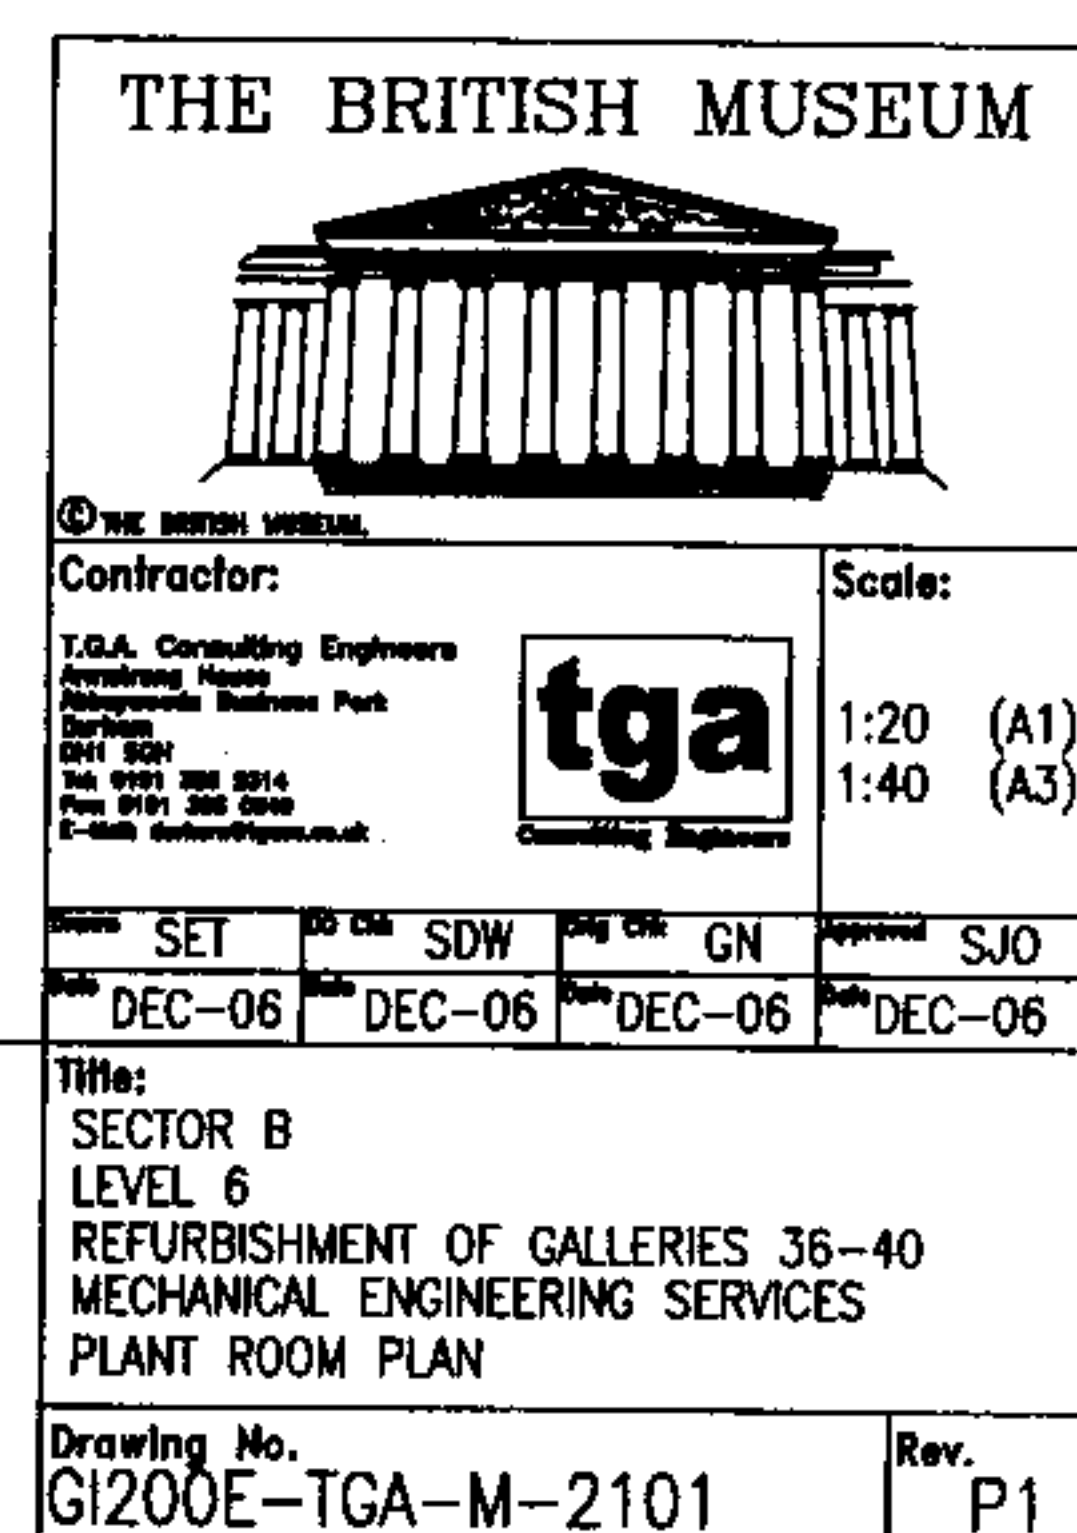

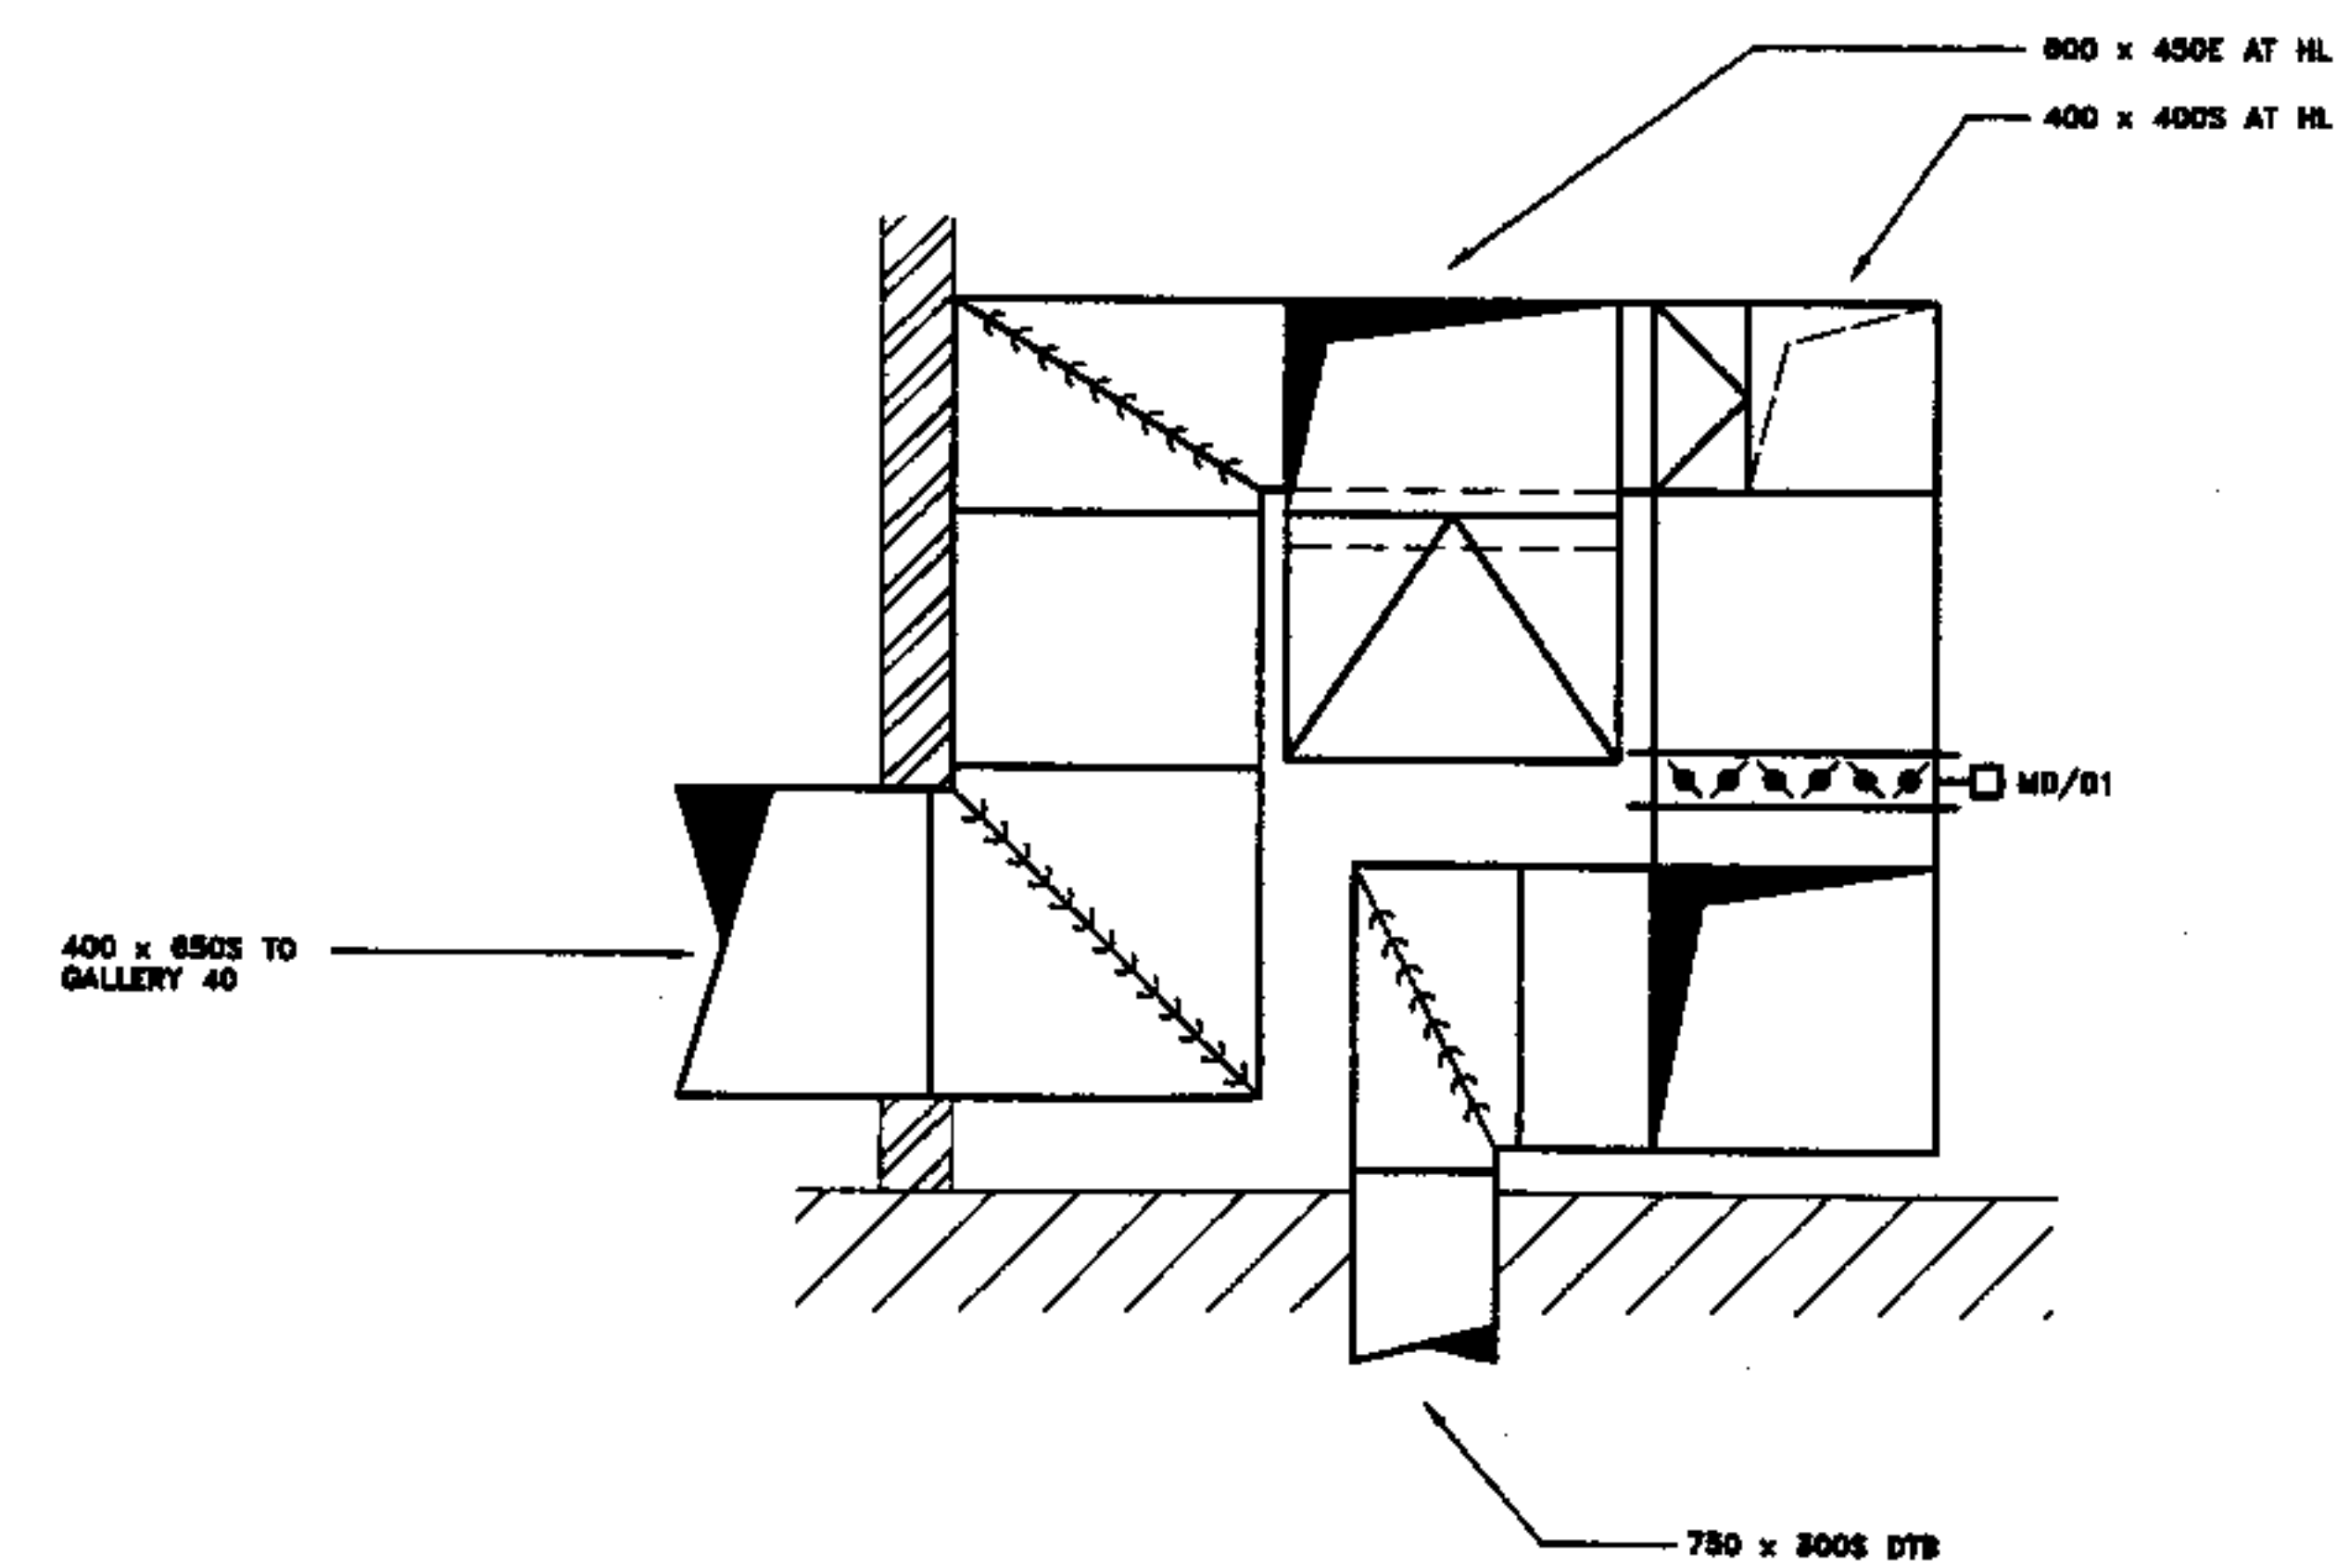

Rev	Date	Modification	Rev	Date	Modification	Rev	Date	Modification	Rev	Date	Modification	Rev	Date	Modification	Rev	Date	Modification

THE BRITISH MUSEUM



© THE BRITISH MUSEUM


Key:






Contractor: T.G.A. Consulting Engineers 100 Chiswick Road Uxbridge, Middlesex, UK Tel: 01895 8388 88 Fax: 01895 8388 88 E-mail: info@tga.co.uk	 Consulting Engineers	Scale: 1:20 (A1) 1:40 (A3)	Title: SECTOR B LEVEL 6 REFURBISHMENT OF GALLERIES 36-40 MECHANICAL ENGINEERING SERVICES PLANT ROOM ELEVATIONS & SECTIONS
TGA No: SET SDW GN	Approved: SJO	Drawing No: G1200-TGA-M-2102	
Date DEC-06	Date DEC-06	Date DEC-06	Date DEC-06

Rev. P1

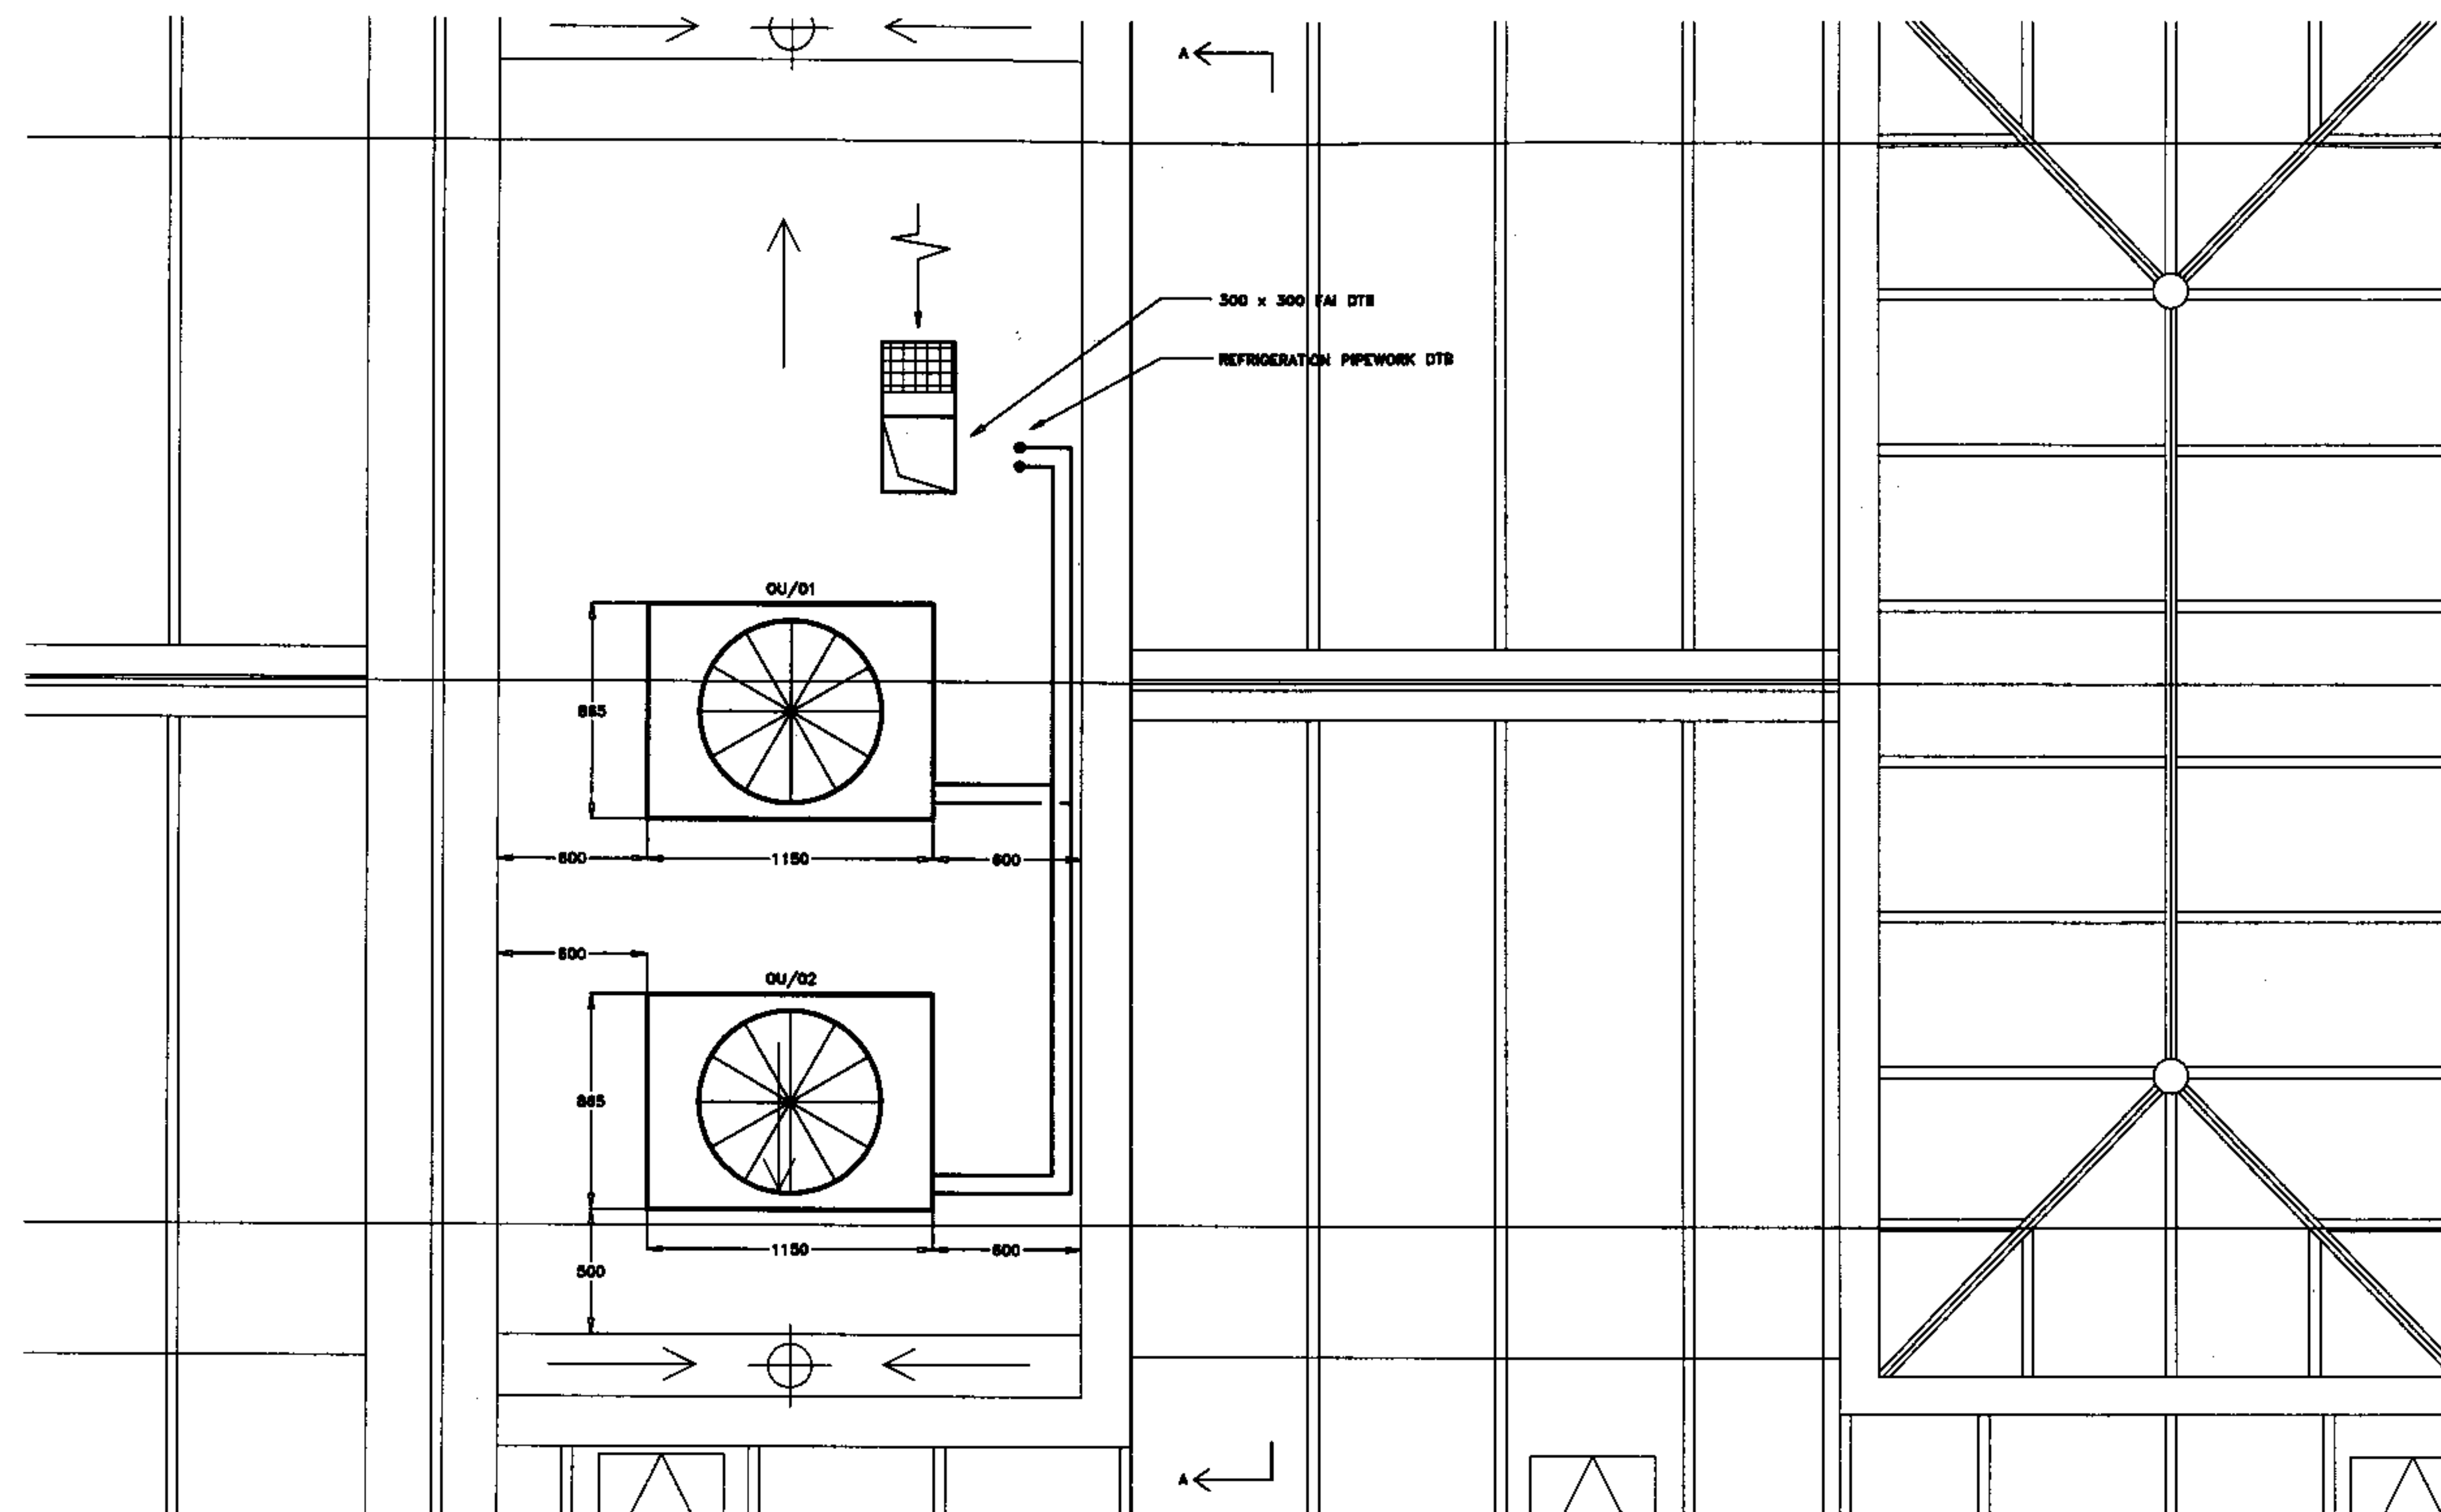

NOTES:
1. ALL DIMENSIONS TO BE CONFIRMED BY THE CONTRACTOR

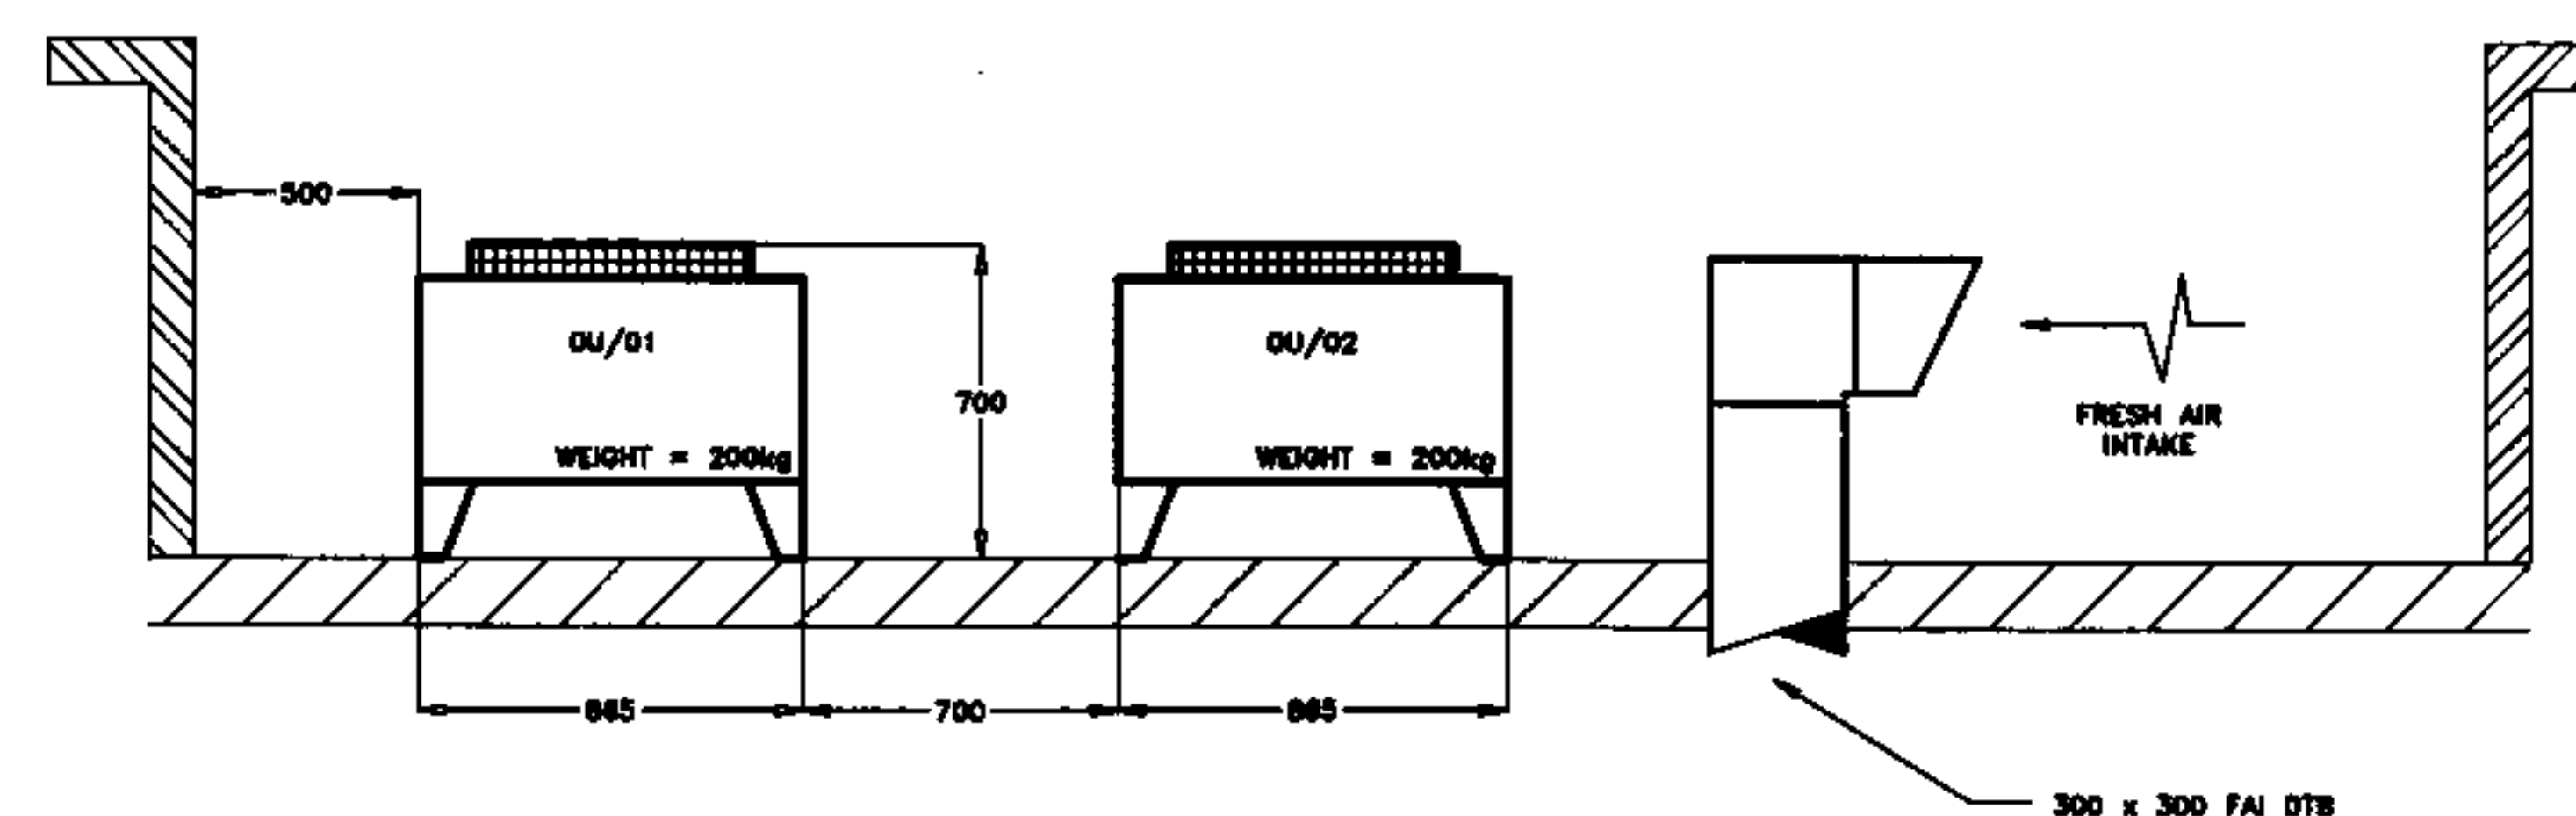

ELEVATION A-A

Rev	Date	Modification	Rev	Date	Modification	Rev	Date	Modification	Rev	Date	Modification	Rev	Date	Modification

THE BRITISH MUSEUM



Key:



Contractor:
T.G.A. Consulting Engineers
Riverside Business Park
Dunstable
GU11 3BN
Tel: 01525 880 3314
Fax: 01525 880 3315
E-Mail: info@tga-engineers.co.uk



Scale:
1:20 (A1)
1:40 (A3)

Title:
SECTOR B
LEVEL 6
REFURBISHMENT OF GALLERIES 36-40
MECHANICAL ENGINEERING SERVICES
EXTERNAL PLANT PLAN

Drawing No.
GI200-TGA-M-2103

Rev.
P1

