

NOTES

- A. All down profiles, including new fibrous plaster cavities and moldings are approximate and need to be confirmed following dimensional survey and consultation of recent mending by the contractor.
- B. All fibrous plaster moldings/curves are to match the equivalent design in Gallery 37
- C. Refer to drawings G300E-BDP-A-2716, 2717, 2718, 2719 and 2720 for reference codes to existing fibrous plaster moulding and cornice


[illegible]

**THE
BRITISH
MUSEUM**

Building Design Partnership
Architects, Designers and Engineers
16 Brookhouse Yard, Chislehurst
London, EC7V 4LJ
Tel +44 (0)20 7812 8000
Fax +44 (0)20 7812 8399
www.bdp.co.uk


Type C1 Beam & Coffered Ceiling - Gallery 36 Typical Section Details	1:5	A1
	1:10	A3
	Rev	18.01.07

LN08732	GI200E-BDP-A-2630
---------	-------------------

 

NOTES:

A. All down profile, including new throat plaster cornice and moldings are approximate and need to be confirmed following dimensional survey and completion of 'hard ceilings' by the contractor.

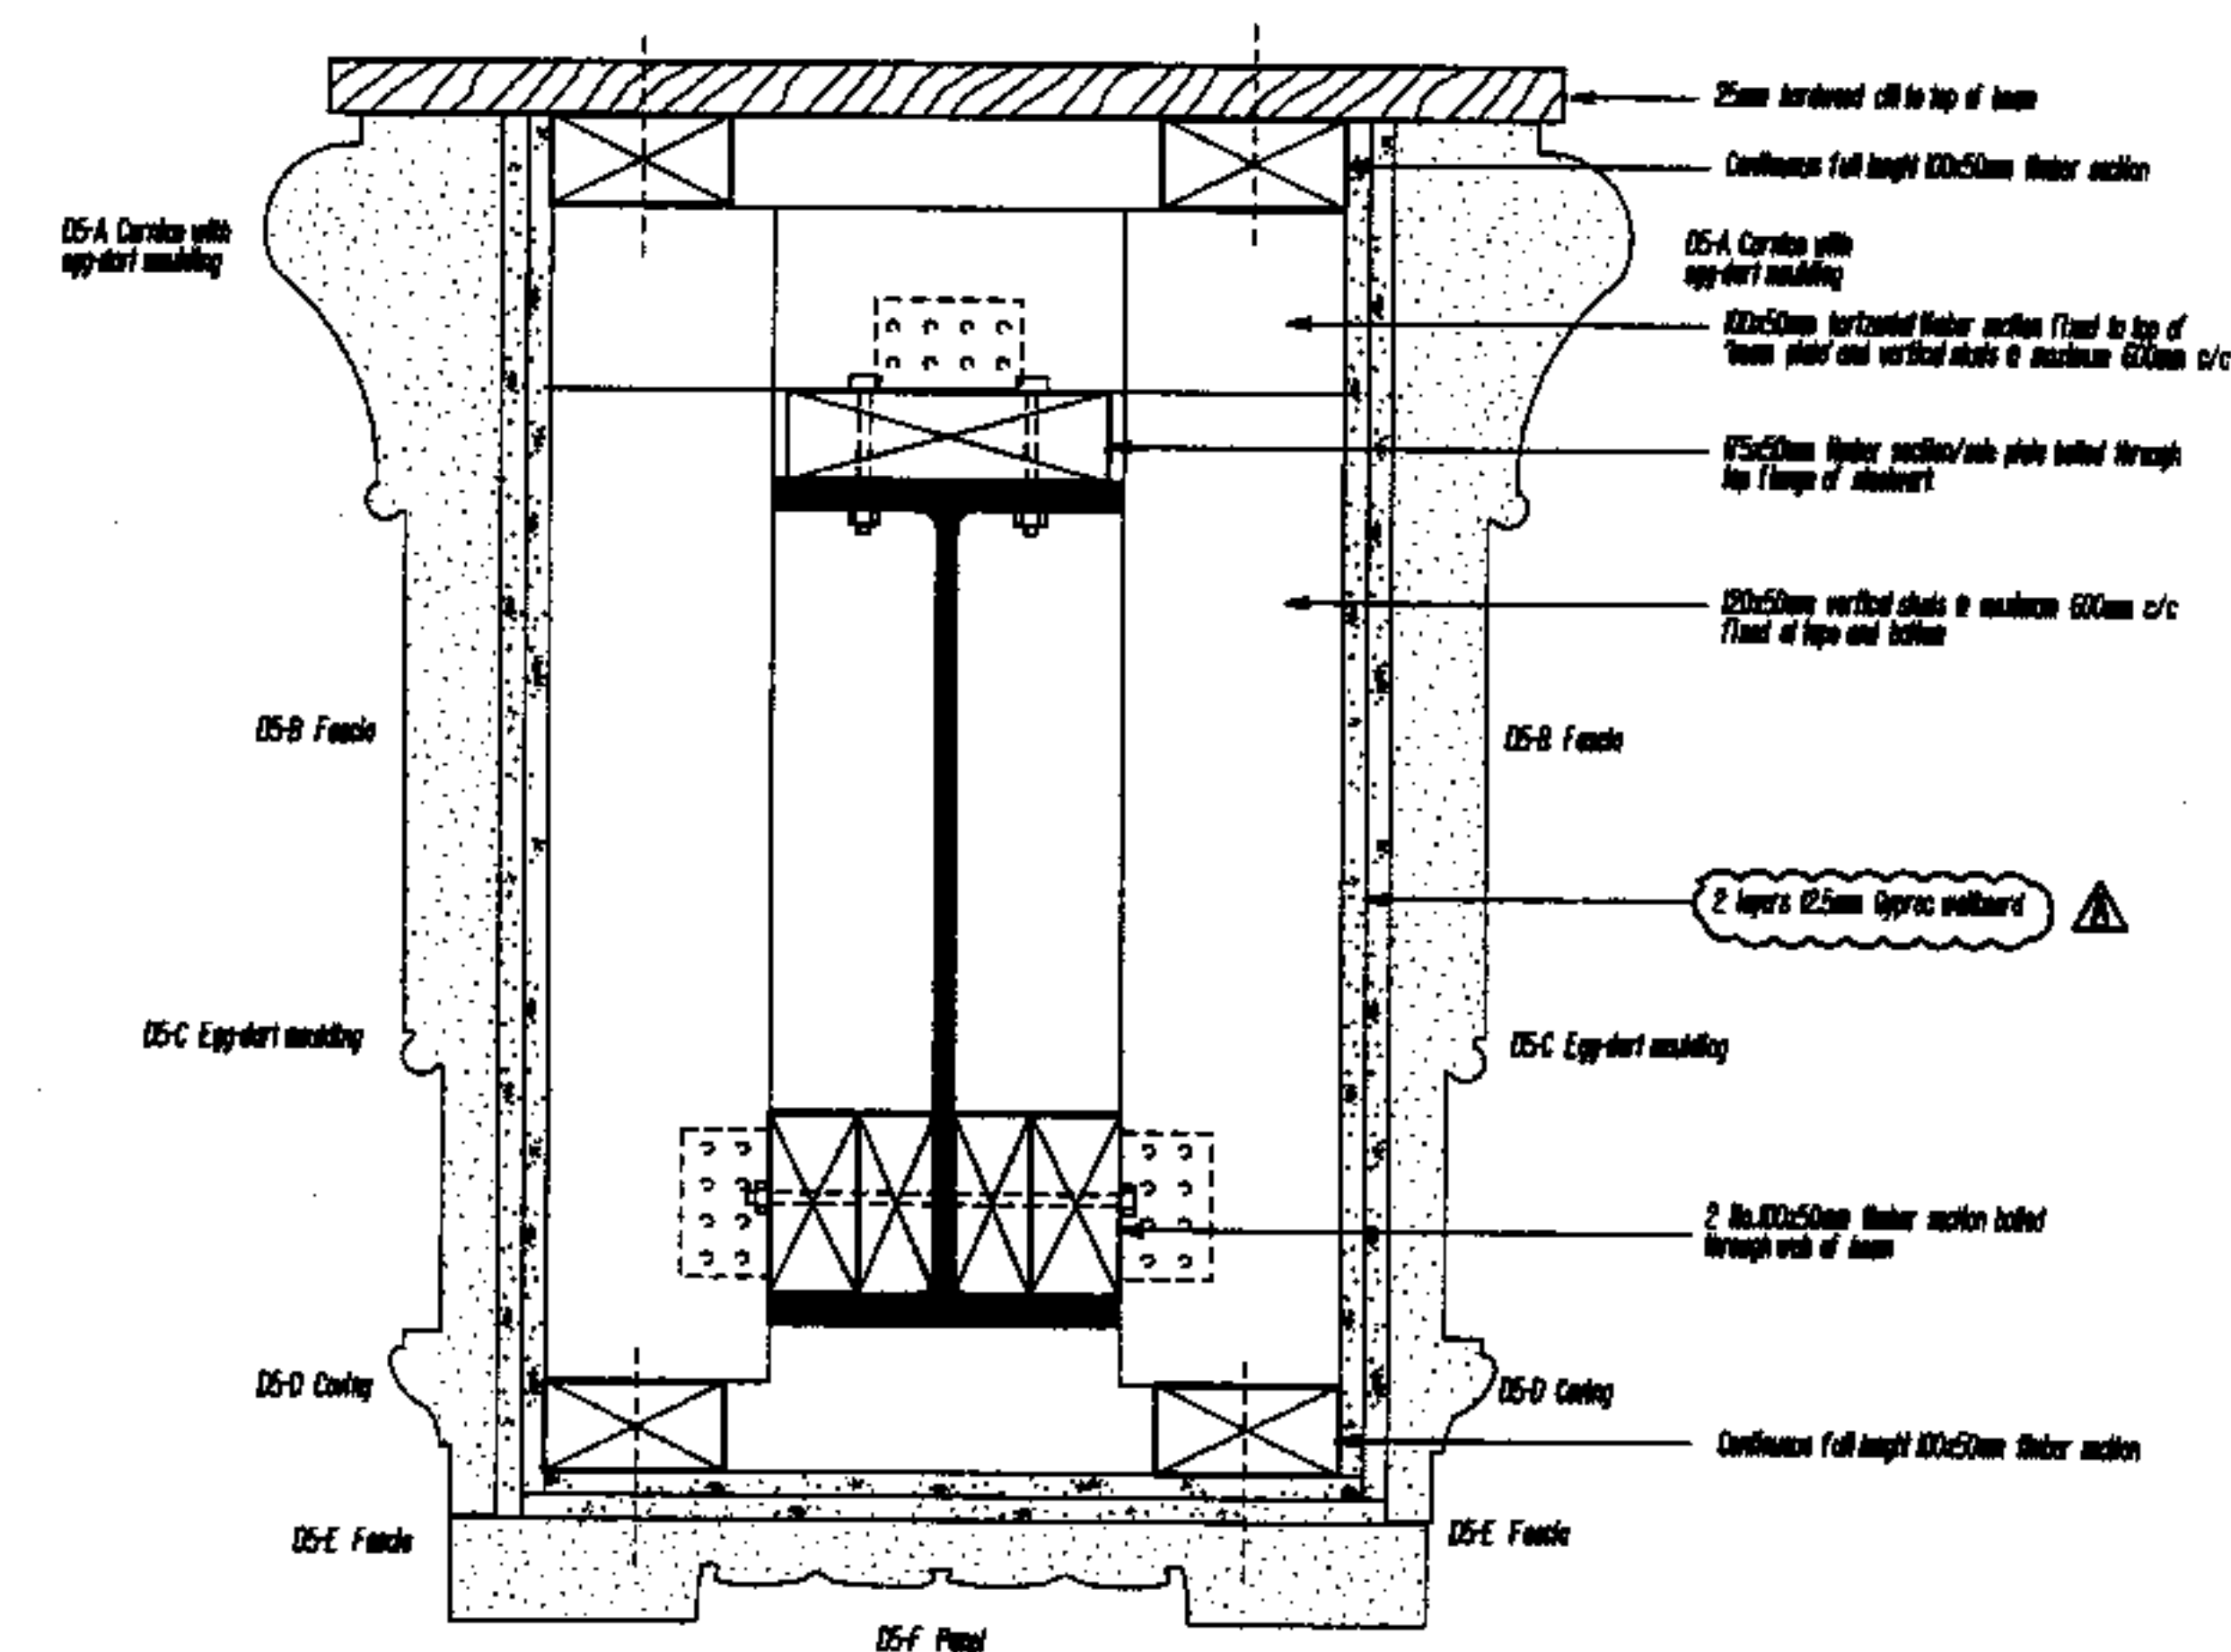

DETAIL 4 - Section -Type C1/P6 - Beam encasement - Central Balcon

**DETAIL 3 -Section - Type C1 stepped MF ceiling
along Section AA - Central Saloon**

NOTES:
This drawing is to be read in conjunction with all other relevant contract drawings including, but not limited to, the following:
- drawings G2002-NCP-A-2116 to 2133 inclusive
- drawings G2002-NCP-A-2201 to 2260 inclusive
- all other relevant plant/electrical/plumbing detail drawings
- specifications G2002-NCP-A-SPEC-22-001 and 22-001
- all relevant structural engineer's drawings for component details of vessel structure

[illegible]

**THE
BRITISH
MUSEUM**

BDP

Building Design Partnership
Architects, Designers and Engineers
18 Brunswick Yard, Chertsmere
London, EC7V 4LJ
Tel +44 (0)20 7812 8000
Fax +44 (0)20 7812 8366
www.bdp.co.uk

THE BRITISH MUSEUM
The South Stair, Central Saloon
and Galleries 37 to 40

Type P6/C1 Beam & Coffered Ceiling - Gallery 36
Typical Details

LN08732	GI200E-BDP-A-2631
---------	-------------------

NOTES





[illegible]

NOTES:
This drawing is to be used in conjunction with all other relevant contract drawings including, but not limited to, the following:


ISSUE				
A	Issue No Tender Issue for Tender	BC BC	JC JC	28/01/01 12/02/01
B				
C				
D				
THE
BRITISH
MUSEUM

BDI

Building Design Partnership
Architects, Designers and Engineers
16 Brewhouse Yard, Clarendon
London, EC1V 4LJ
Tel +44 (0)20 7812 8000
Fax +44 (0)20 7812 8888
www.bdp.co.uk

THE BRITISH MUSEUM
The South Stair, Central Saloon
and Galleries 37 to 40

Type C2 Beam & Coffered Ceiling - Gallery 40
Typical Section Details

Part Number	Ordering Code
LN08732	GI200E-BDP-A-263

1:5	⊗ A
1:10	⊗ A
Date 16.01.07	