

ALL DIMENSIONS TO BE CHECKED ON SITE.
DO NOT SCALE FROM THIS DRAWING.
ANY DRAWING ERRORS OR DIVERGENCES
SHOULD BE BROUGHT TO THE ATTENTION
OF BUILDING DESIGN PARTNERSHIP AT
THE ADDRESS SHOWN BELOW.

New copper roof
(pitched)

New Aspirating Type
Smoke Detector. Hole drilled
through ceiling to take
pipe. Allow 12 No. Holes.
Sealed with
Int. Mastic.

New copper
lined gutter

+45.435

+45.290

Box A. Tender Issue
JK 15.1.07


Building Design Partnership
Architects, Designers and Engineers
16 Bowhouse Yard, Clerkenwell
London, EC1V 4LJ
Tel +44 (0)20 7812 8000
Fax +44 (0)20 7812 8389
www.bdp.co.uk

THE BRITISH MUSEUM
The South Stair, Central Saloon
and Galleries 37 to 40

PLASTERWORK
GALLERIES 37, 38, 39
SECTION THROUGH CEILING

1:20
1.07/JK

LN08732 GT200E-BDP-A-2704 A

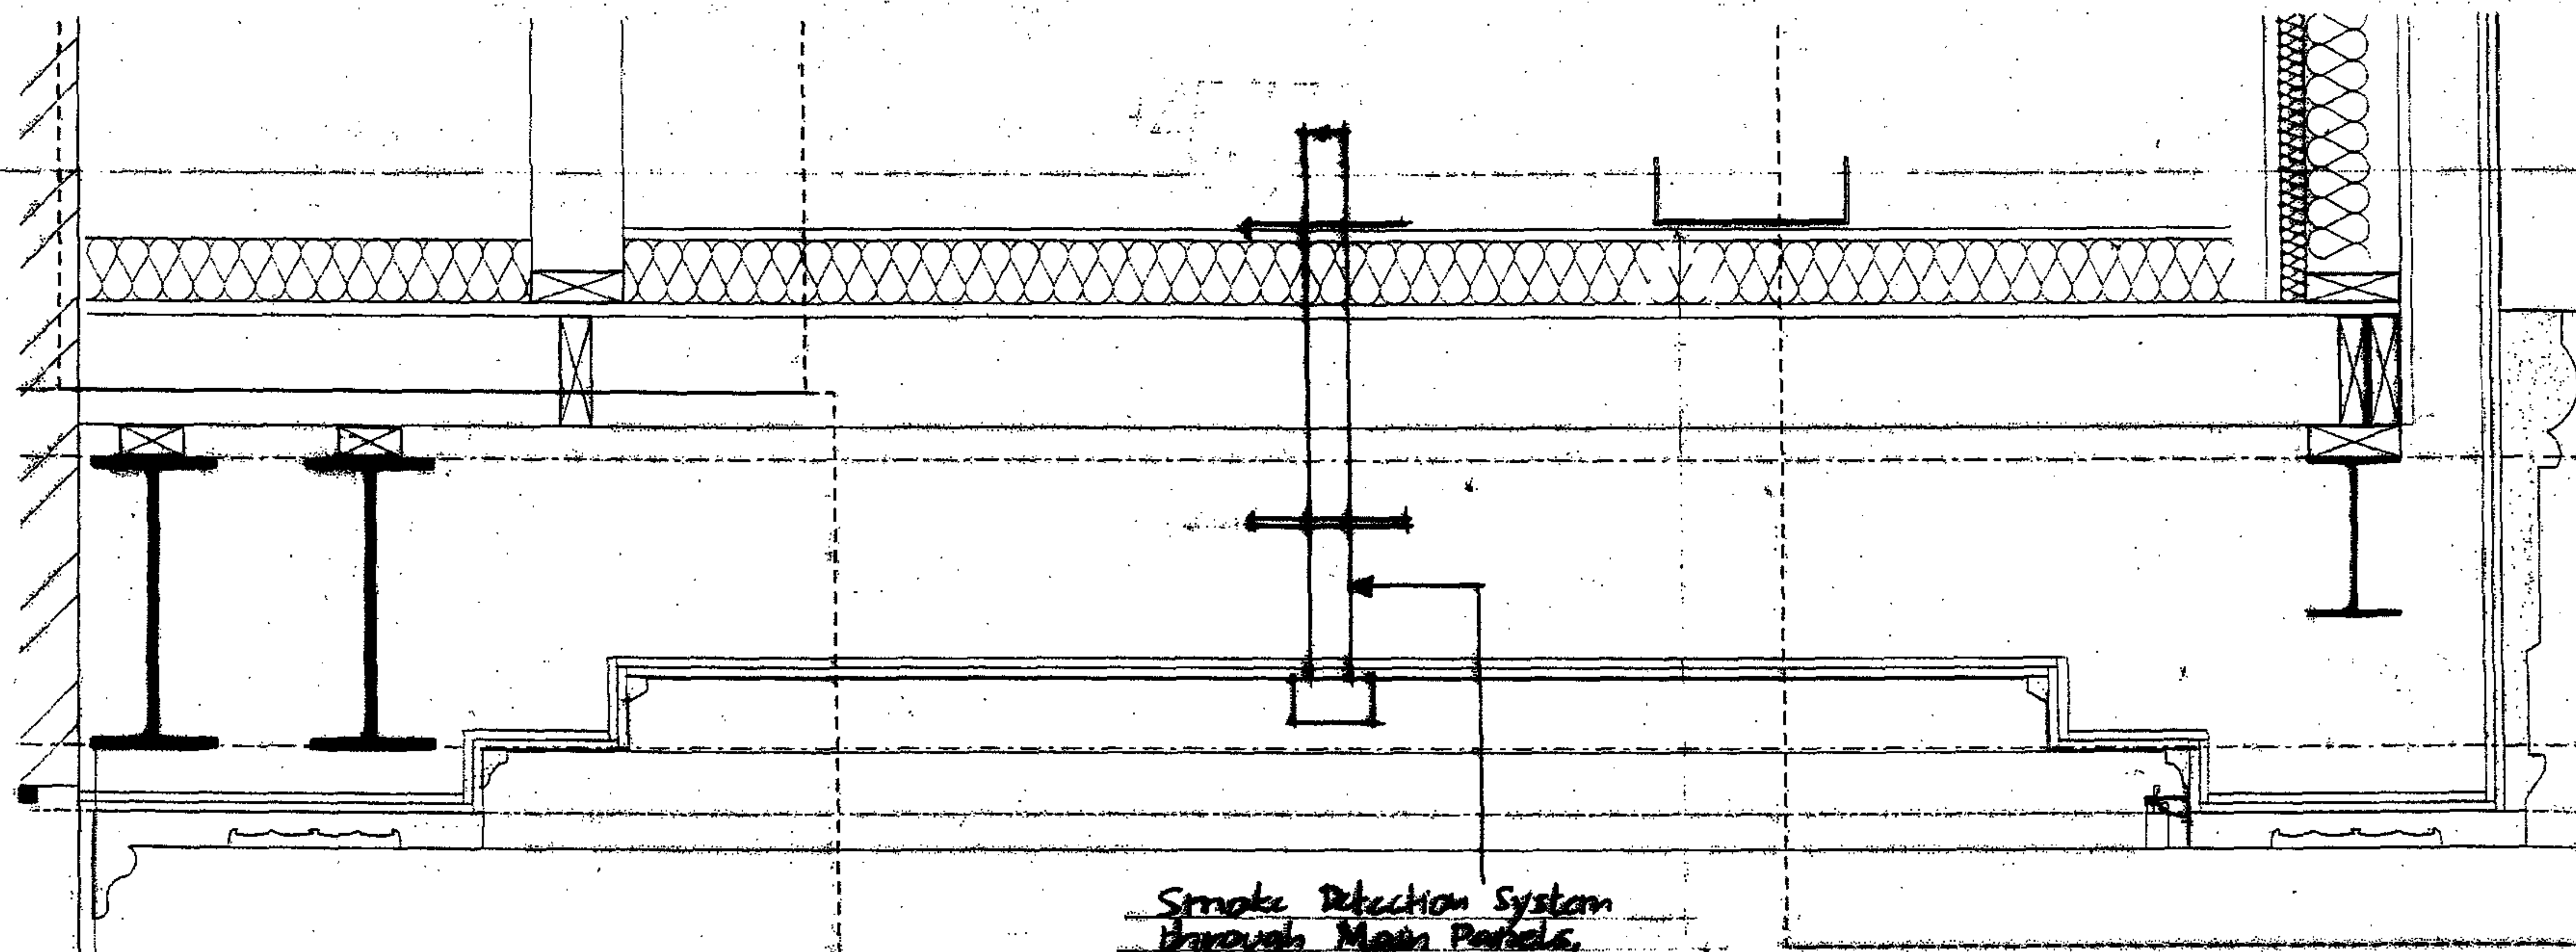

Detail Based on Central Saloon

Smoke Detection System
through Main Panels,
with Pipe Connection to Void.
By Asparting Pipe Supplier Ltd.

Ceiling Contractor to Allow for
Making Good 12 No. Holes.
Use Sealing with Mastic.

Rev.A. Tender Issue
K 18.1.07

Building Design Partnership
Architects
Structural Engineers
Mechanical Engineers
Electrical Engineers
Civil Engineers
Quantity Surveyors
Cost Consultants

ALL DIMENSIONS TO BE CHECKED ON SITE.
DO NOT SCALE FROM THIS DRAWING.
ANY UNUSUAL FINDINGS OR DIFFERENCES
SHOULD BE BROUGHT TO THE ATTENTION
OF BUILDING DESIGN PARTNERSHIP AT
THE ADDRESS SHOWN BELOW

THE BRITISH MUSEUM	
The South Side, Central Saloon and Galleries 37 to 40	
PLASTERWORK	1:5
GALLERIES 37, 38, 39	
SMOKE PIPES THROUGH CEILING	T.07/JK
LN08732	SI200E-BDP-A-2723