
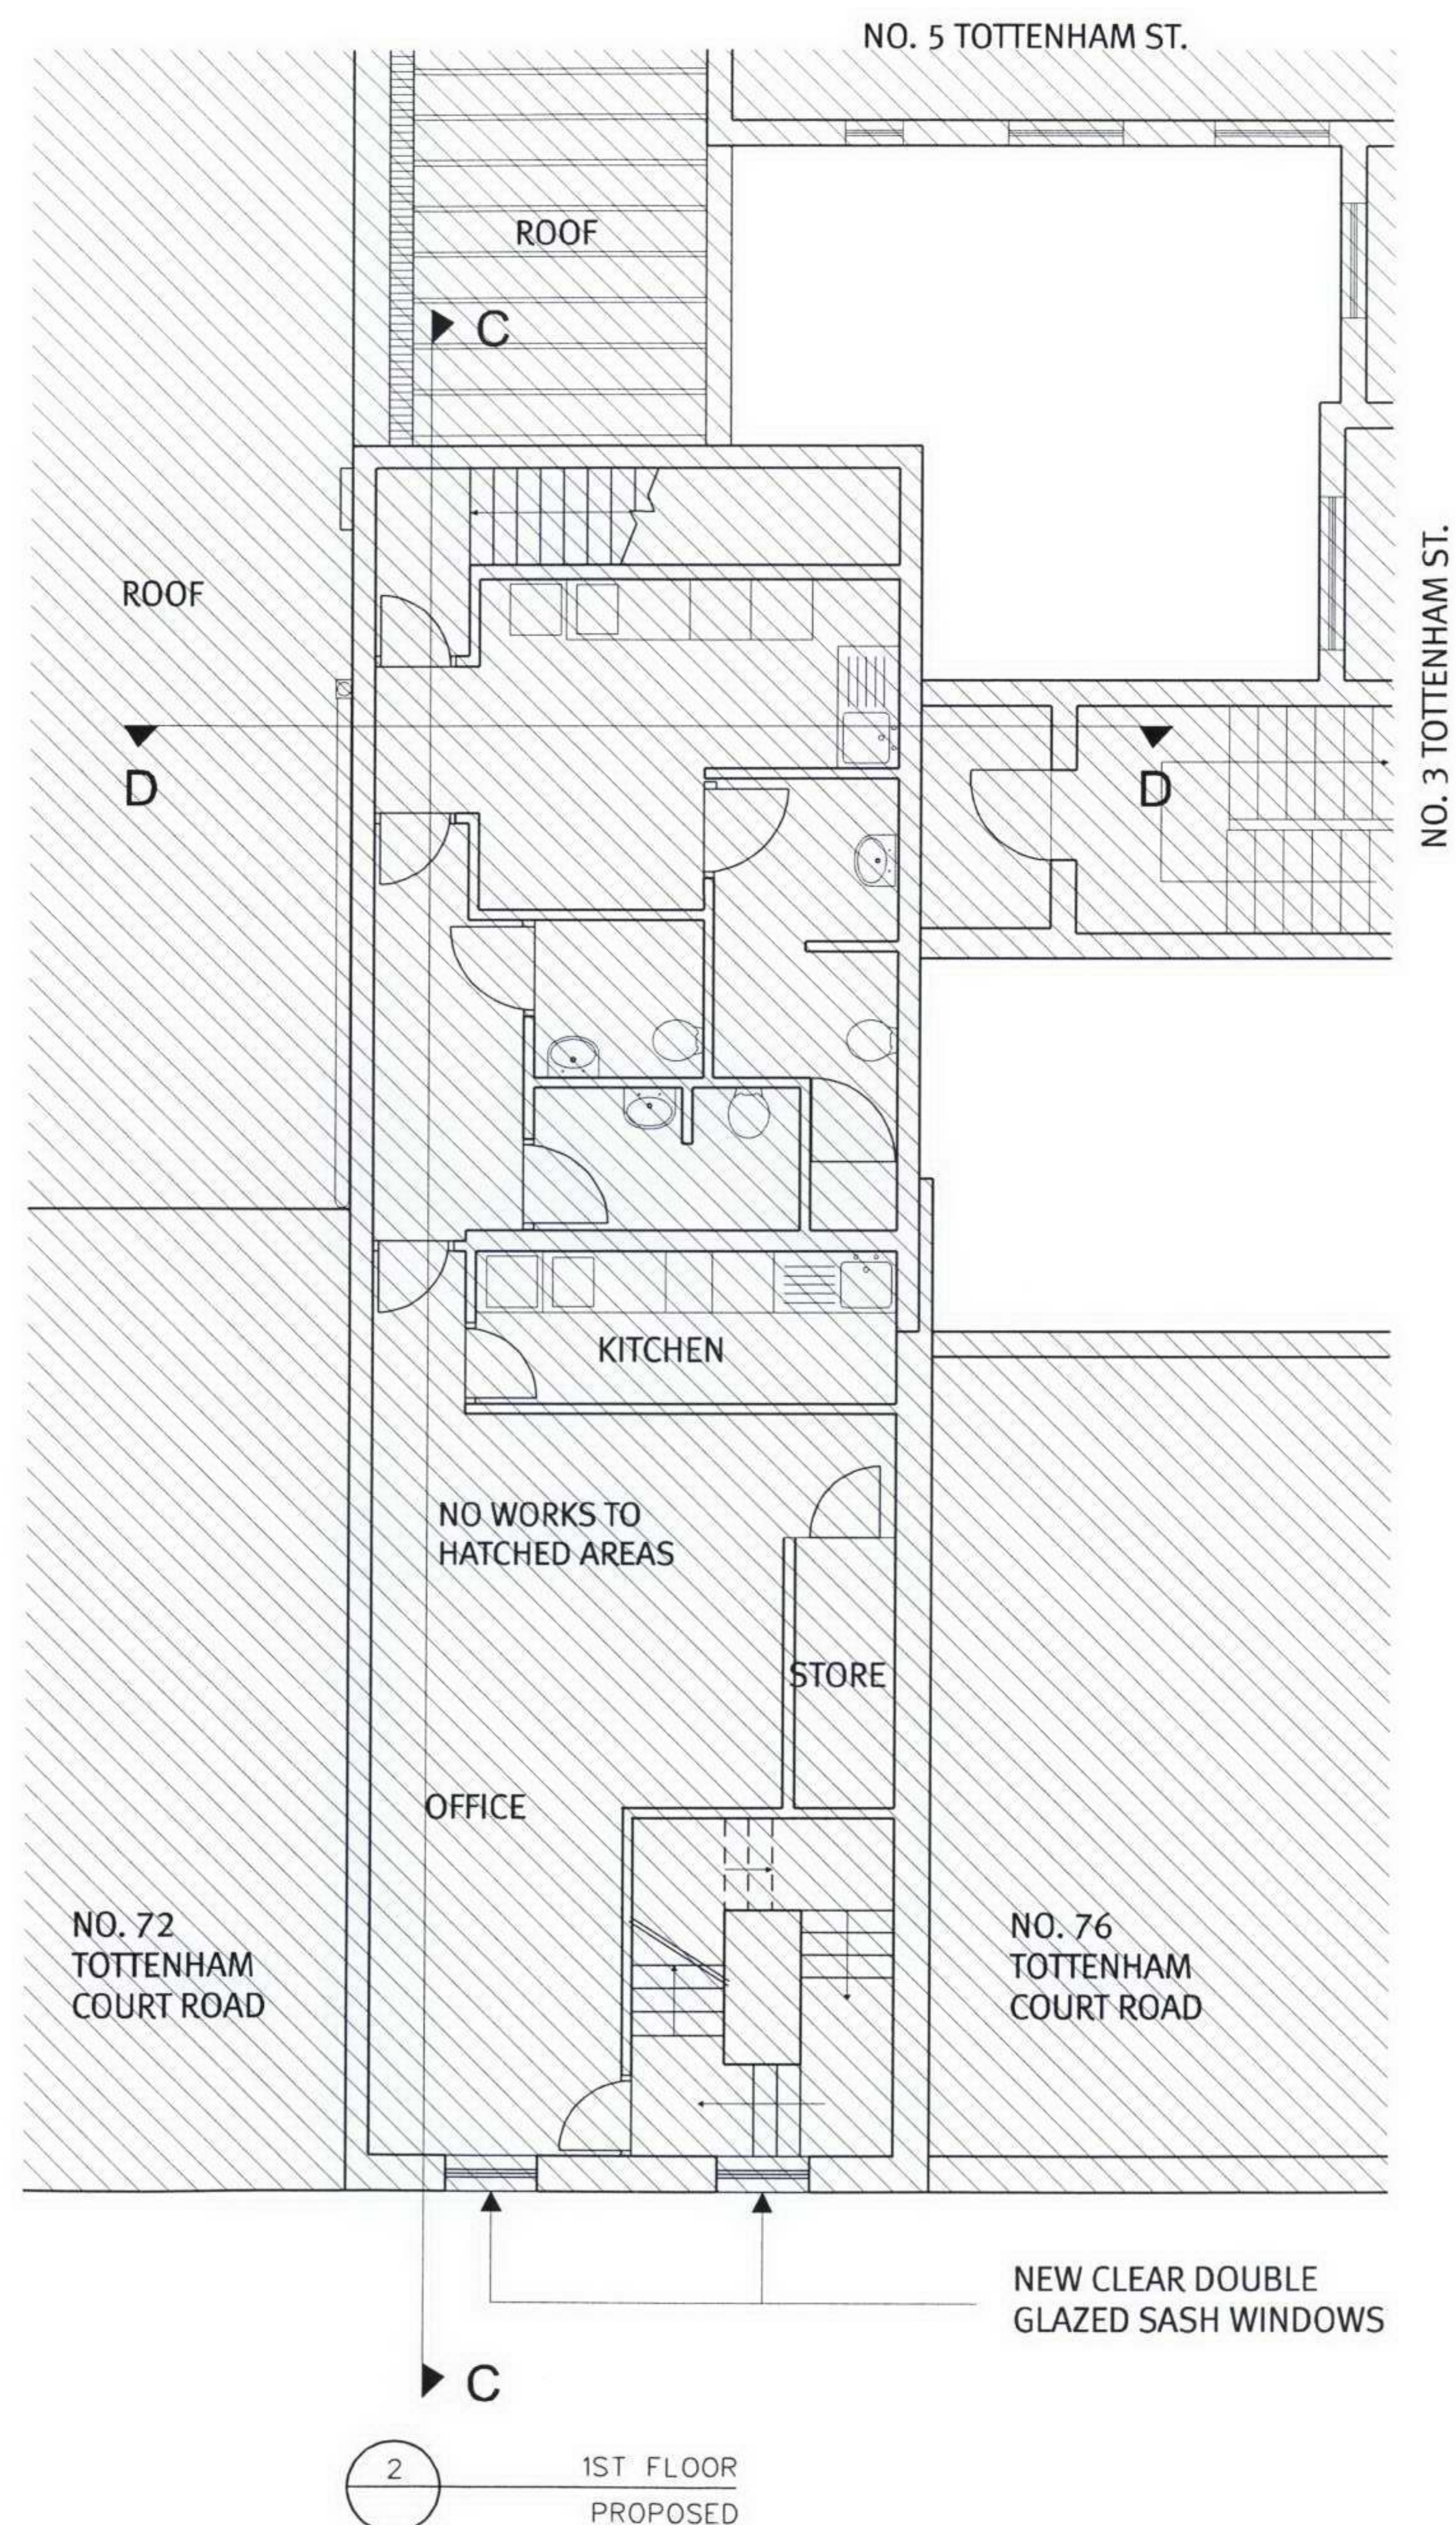


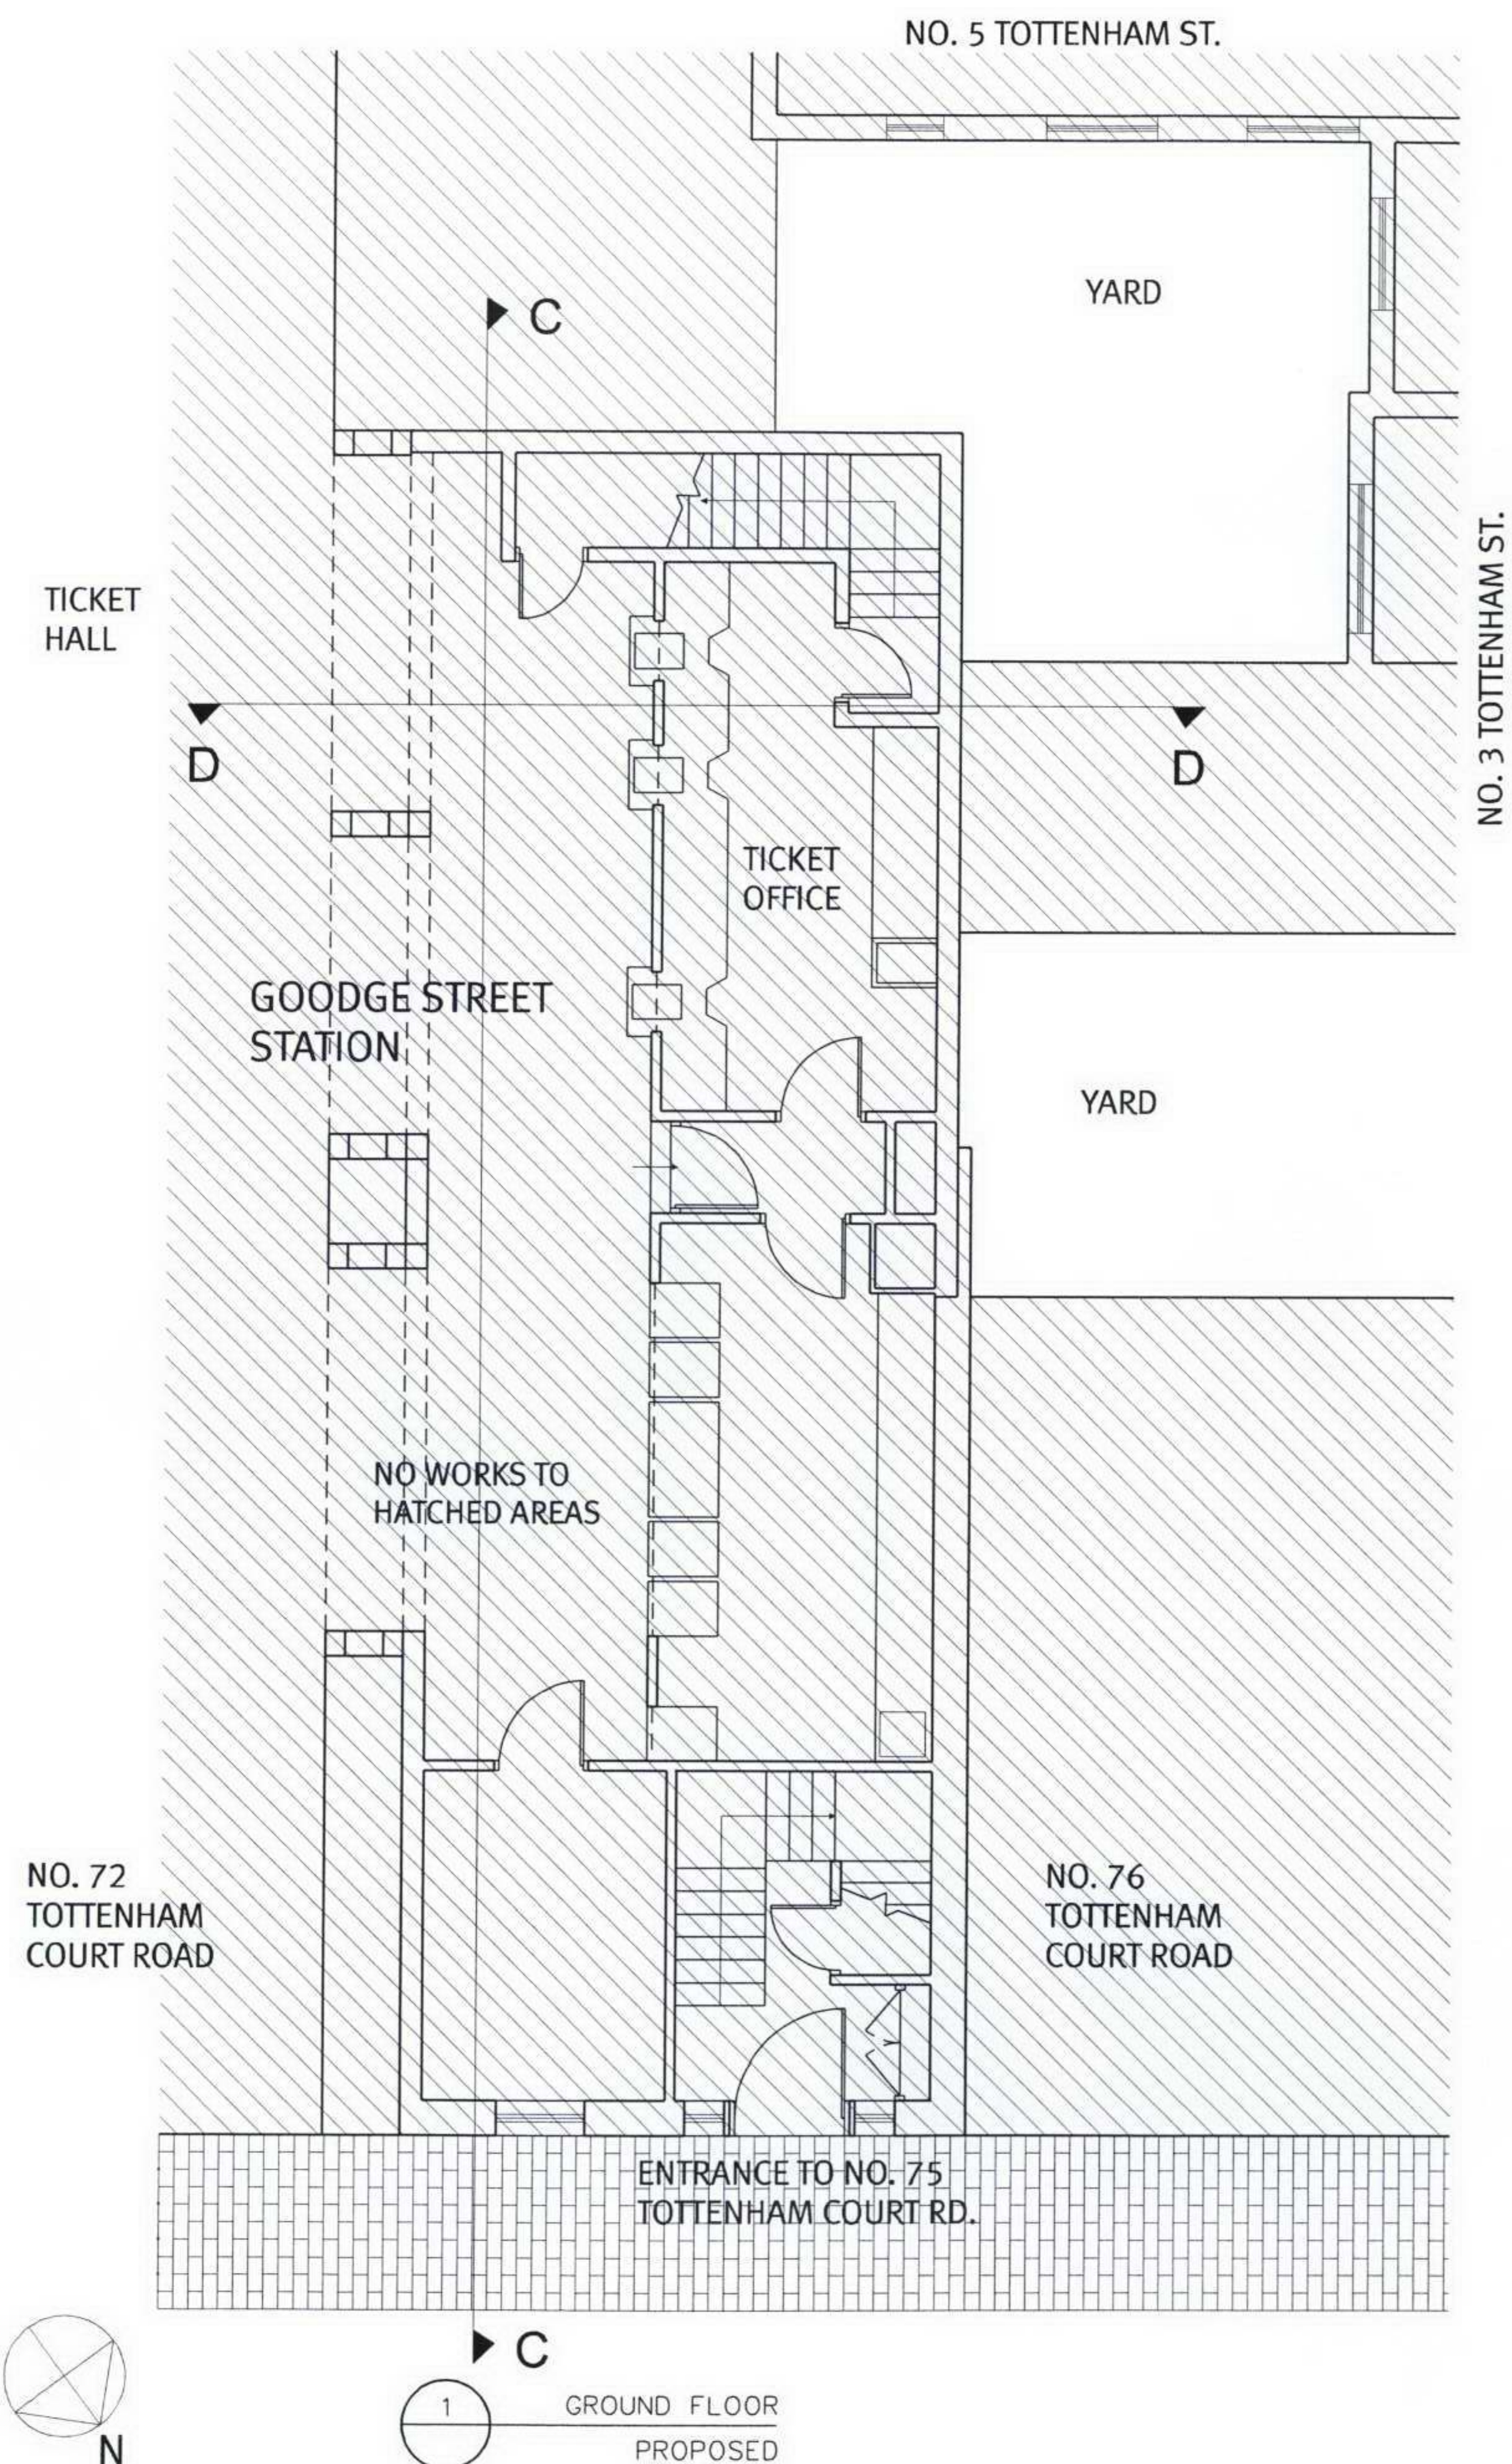

APPROVED						DATE					
KMK											
CHECKED				BY							
AFM				IK		31/03/2006					
GENERAL NOTES											
Unless indicated otherwise, this drawing is for information only.											
Do not scale, use figured dimensions only. All dimensions to be checked on site.											
Architect to be notified of any discrepancies in drawings before works proceed.											
All drawings to be read in conjunction with engineers' drawings.											
AMENDMENTS								BY		DATE	
CONSULTANTS:											
M&E ENGINEER:											
QUANTITY SURVEYOR:											
ARCHITECT											
JSA Opus											
190 Vauxhall Bridge Road London SW1V 1DX						t +44 (0) 20 7834 9476 f +44 (0) 20 7592 9421					
© JSA Opus											
CONTRACTOR											
CLIENT											
TRANSPORT FOR LONDON											
VICTORIA STATION HOUSE 191 Victoria Street London SW1E 5NE Contact: Ron Folling						t +44 (0) 20 7222 5600 f +44 (0) 20 7918 3956 extn 44730					
PROJECT NAME AND ADDRESS											
ROOF EXTENSION & WINDOW REPLACEMENT 75 TOTTENHAM COURT ROAD LONDON W1T 2HF											
Proposed GSM Office Extension on First Floor and Lower Roof Level for Goodge Street Station											
KEY PLAN											
STATUS											
PLANNING SUBMISSION											
DRAWING TITLE											
GROUND & 1ST FLOORS - PROPOSED											
SCALE				ORIG SIZE				DATE			
1:100				A3				31/03/2006			
PROJECT NO.				DRAWING NO.				BY		REV	
KTAO02..00				GODRG01710				IK		S	