


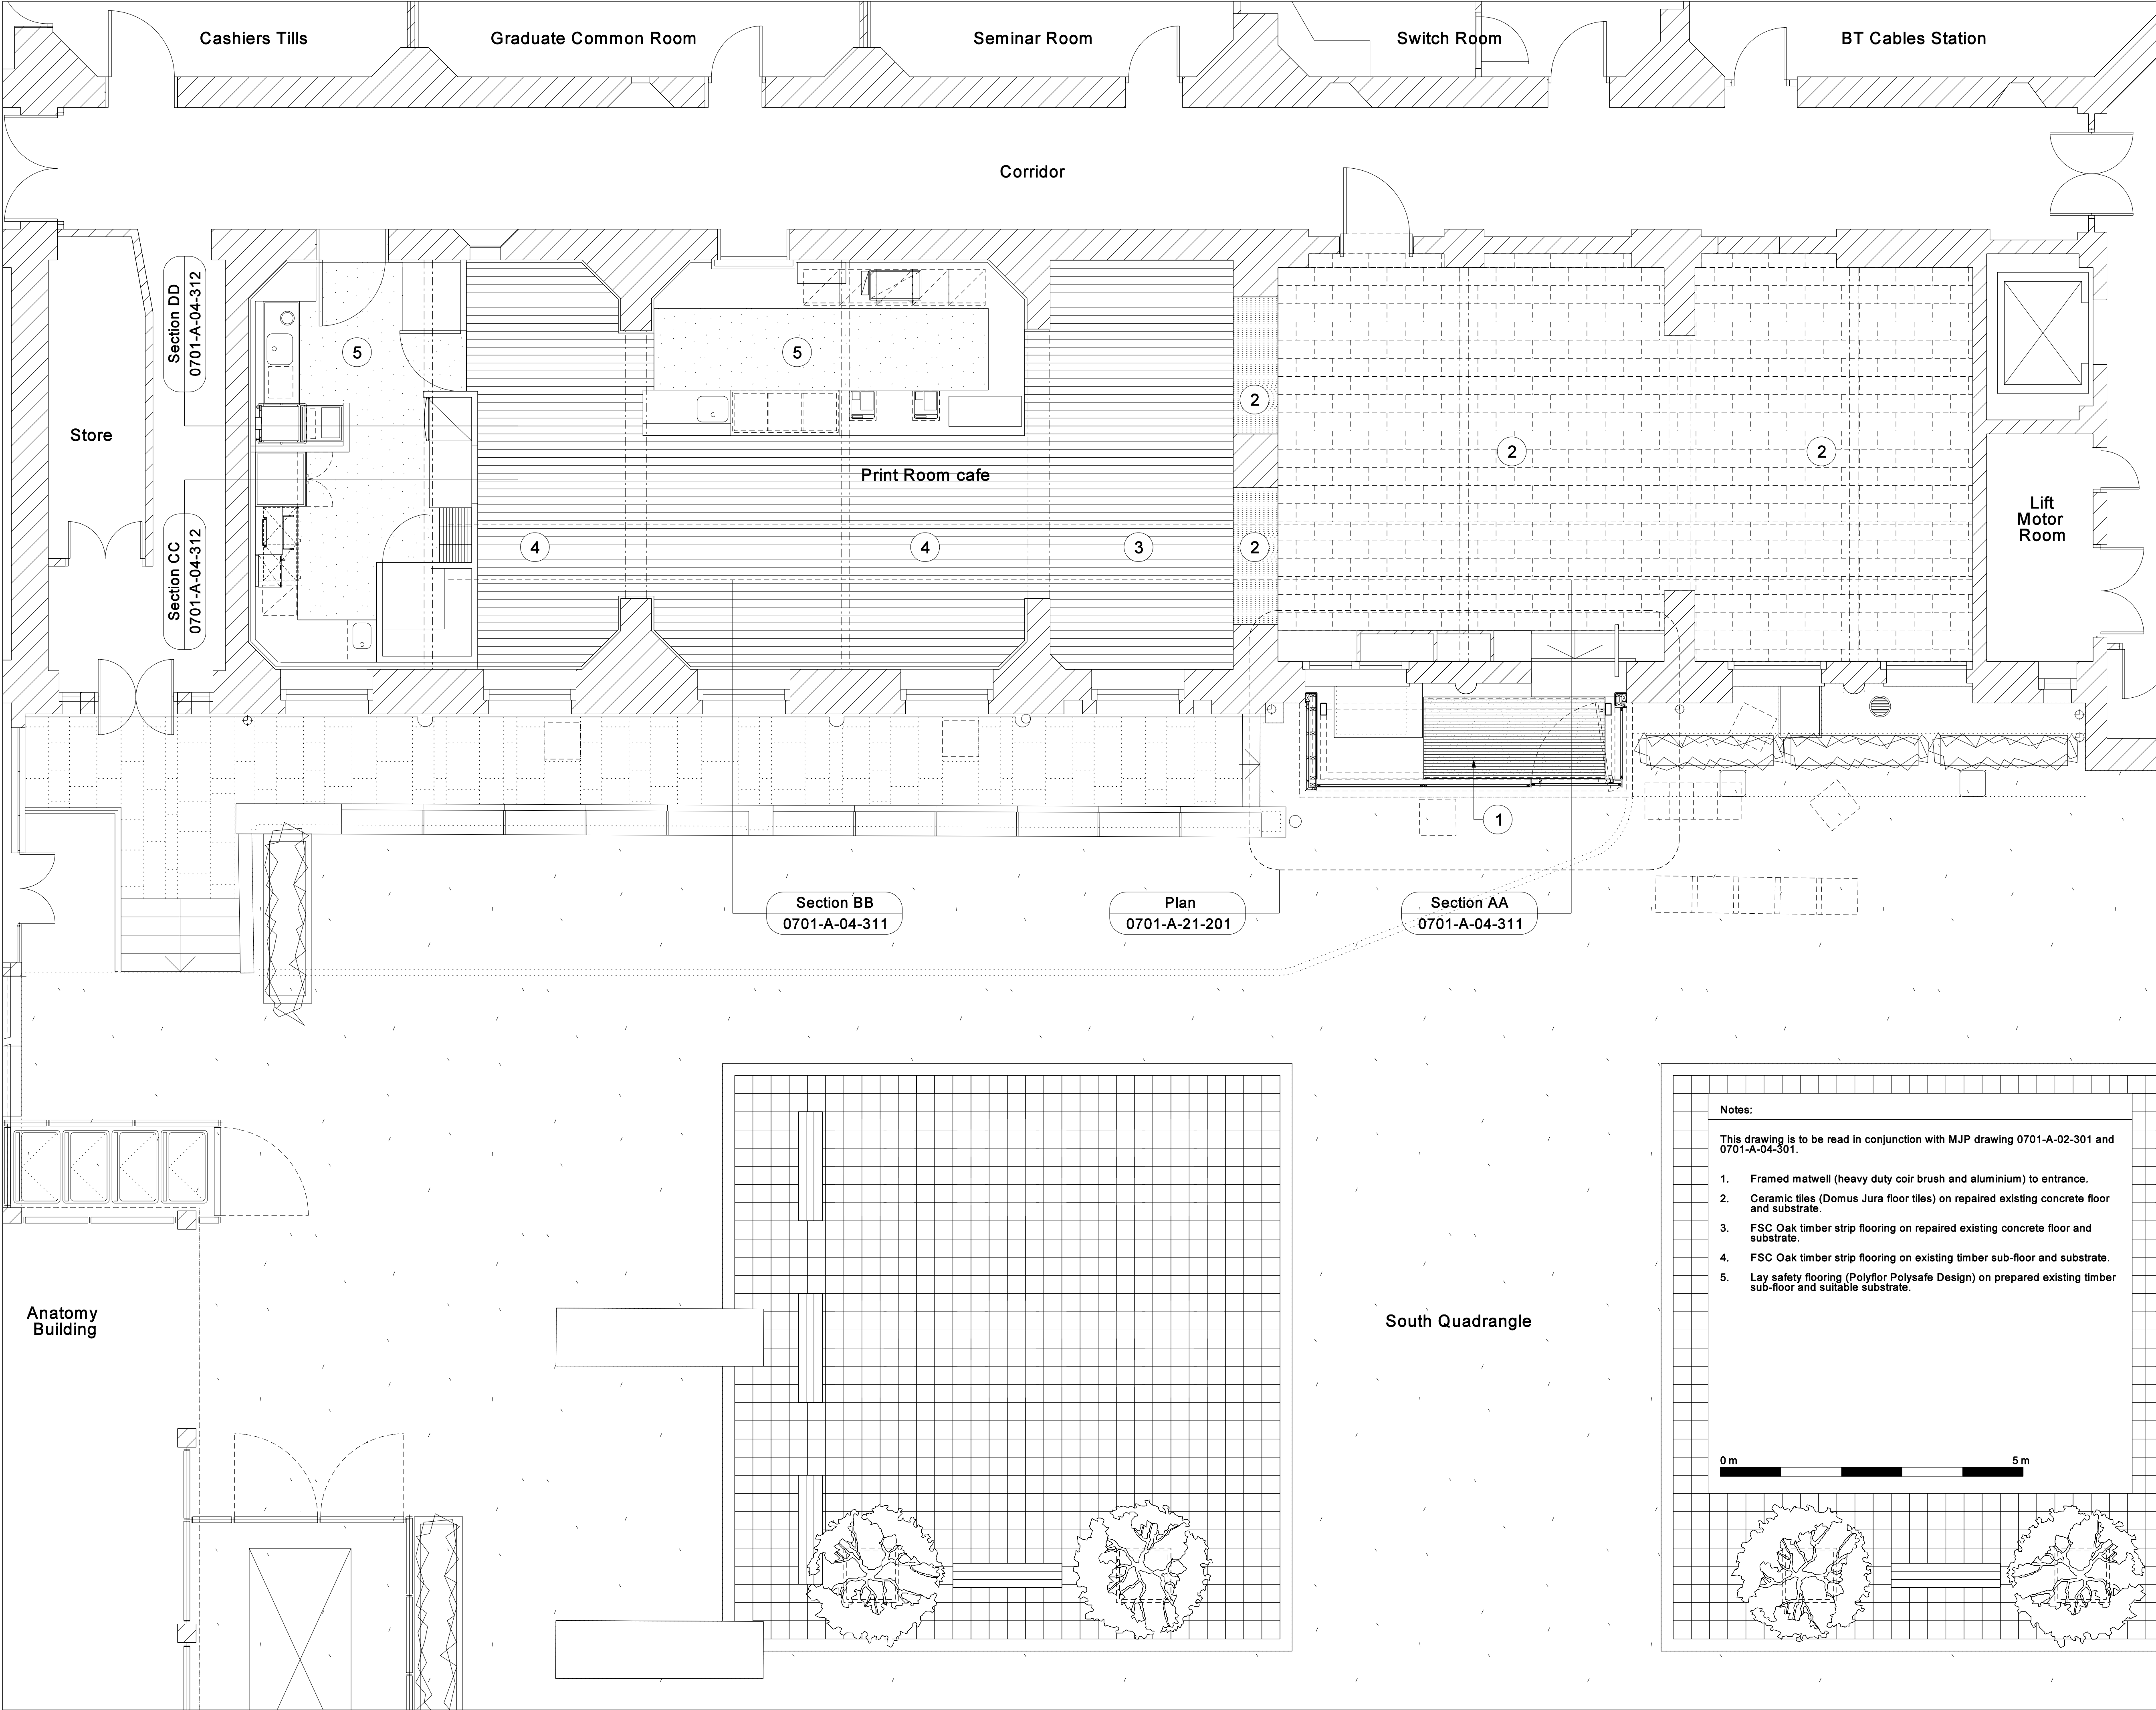

GENERAL NOTES

DO NOT SCALE DRAWINGS. USE FIGURED DIMENSIONS ONLY.

ALL DIMENSIONS TO BE CHECKED ON SITE DISCREPANCIES TO BE REPORTED IMMEDIATELY TO THE ARCHITECT

FOR STRUCTURAL DIMENSIONS AND SETTING OUT SEE STRUCTURAL ENGINEERS DRAWINGS

ALL INFORMATION SUBJECT TO STATUTORY APPROVALS BEING OBTAINED

THIS DRAWING IS TO BE READ IN CONJUNCTION WITH THE RELEVANT STRUCTURAL AND MECHANICAL SERVICES DRAWINGS, METHOD STATEMENTS AND SPECIFICATIONS.

SPECIFIC NOTES:-

-	08/06/2007	For Planning and Listed Building Consent Applications	JT	JT	JT
P1	21/05/2007	For Information	JT	JT	-
Rev	Date	Description	By	Chk	App




9 HENEAGE STREET, SPITALFIELDS, LONDON, E1 6LJ

Tel. 020 7377 9262 Fax. 020 7247 7854
email mjp@mjparchitects.co.uk web www.mjparchitects.co.uk

MacCormac Jamieson Pritchard Ltd Registered in England No: 03163770

Key

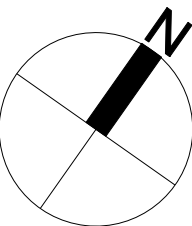

Client

University College London

Project

Print Room Cafe,
South Wing Building

Title


Basement Plan -
Proposed Floor finishes

Job No.	0701	Scale	1:50 @ A1 1:100 @ A3	Date	June 2007
Issue Status For Planning & Listed Building Consent					

Project No.	Disc	Zone	Drwg Set	Serial	Rev
0701	A	-	04	303	-

- Notes:
- This drawing is to be read in conjunction with MJP drawing 0701-A-02-301 and 0701-A-04-301.
1. Framed matwell (heavy duty coir brush and aluminium) to entrance.
 2. Ceramic tiles (Domus Jura floor tiles) on repaired existing concrete floor and substrate.
 3. FSC Oak timber strip flooring on repaired existing concrete floor and substrate.
 4. FSC Oak timber strip flooring on existing timber sub-floor and substrate.
 5. Lay safety flooring (Polyflor Polysafe Design) on prepared existing timber sub-floor and suitable substrate.

0 m 5 m

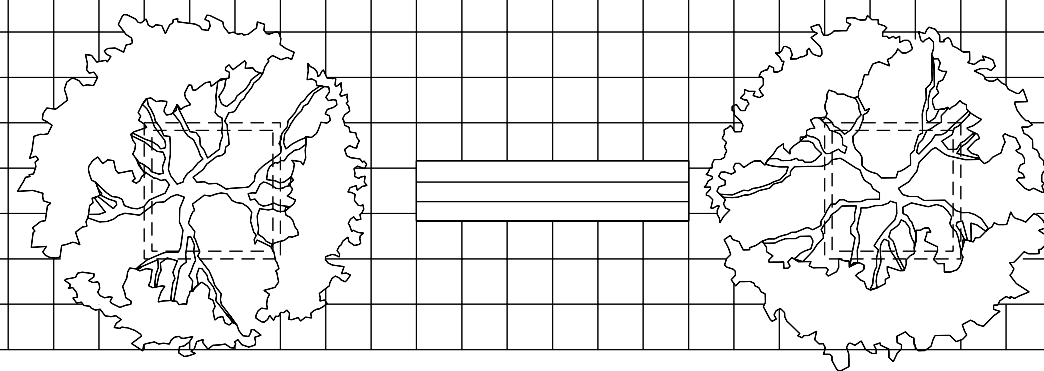

SP115
30475
\$USERS