


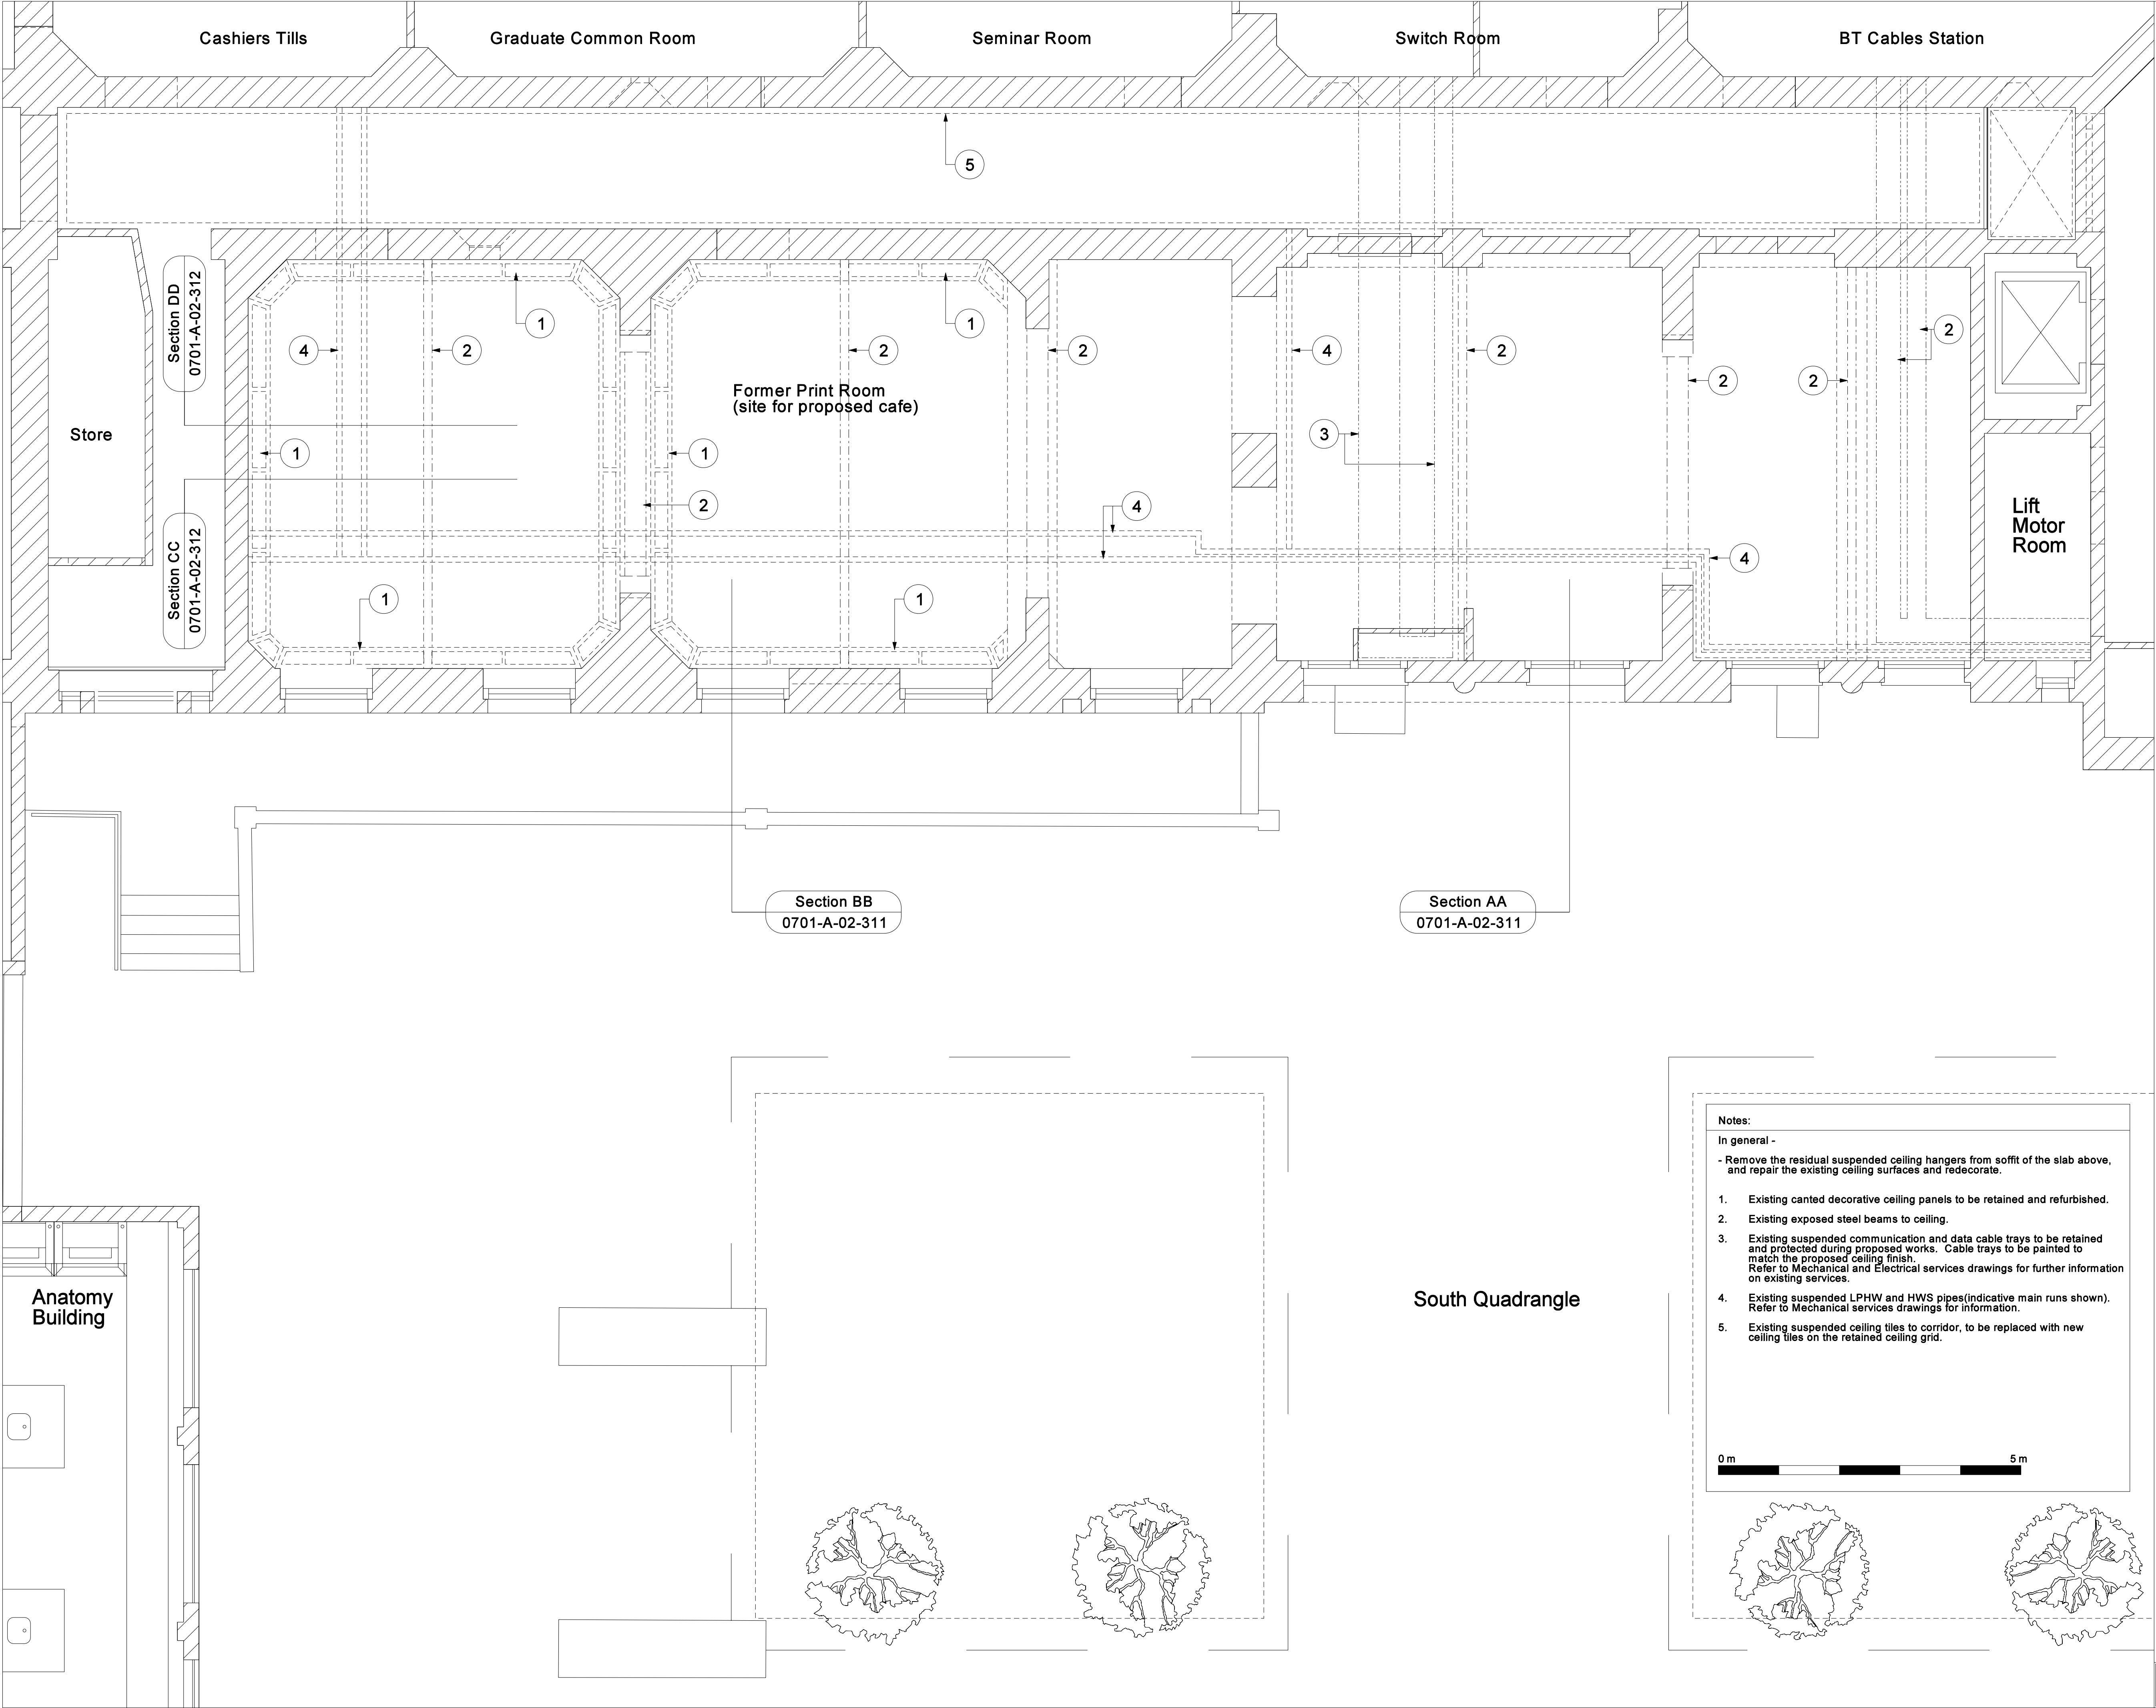

GENERAL NOTES

DO NOT SCALE DRAWINGS. USE FIGURED DIMENSIONS ONLY.

ALL DIMENSIONS TO BE CHECKED ON SITE DISCREPANCIES TO BE REPORTED IMMEDIATELY TO THE ARCHITECT

FOR STRUCTURAL DIMENSIONS AND SETTING OUT SEE STRUCTURAL ENGINEERS DRAWINGS

ALL INFORMATION SUBJECT TO STATUTORY APPROVALS BEING OBTAINED

THIS DRAWING IS TO BE READ IN CONJUNCTION WITH THE RELEVANT STRUCTURAL AND MECHANICAL SERVICES DRAWINGS, METHOD STATEMENTS AND SPECIFICATIONS.

SPECIFIC NOTES:-


-	06/06/2007	For Planning and Listed Building Consent Applications	JT	JT	JT
P1	21/05/2007	For Information	JT	JT	-
Rev	Date	Description	By	Chk	App



9 HENEAGE STREET, SPITALFIELDS, LONDON, E1 6LJ

Tel. 020 7377 9262 Fax. 020 7247 7854
email mjp@mjparchitects.co.uk web www.mjparchitects.co.uk

MacCormac Jamieson Pritchard Ltd Registered in England No: 03163770

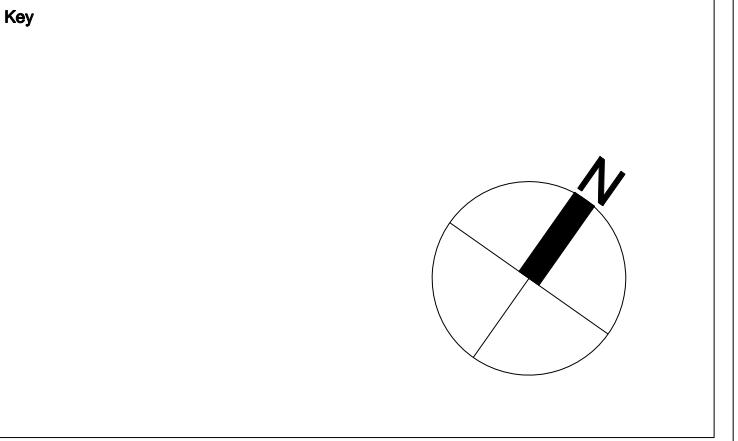

Client

University College London

Project

Print Room Cafe,
South Wing Building

Title


Reflected Ceiling Plan - Existing

Job No.	0701	Scale	1:50 @ A1 1:100 @ A3	Date	June 2007
Issue Status	For Planning & Listed Building Consent				

Project No.	Disc	Zone	Drwg Set	Serial	Rev
0701	A	-	02	302	-

- Notes:
- In general -
- Remove the residual suspended ceiling hangers from soffit of the slab above, and repair the existing ceiling surfaces and redecorate.
- Existing canted decorative ceiling panels to be retained and refurbished.
 - Existing exposed steel beams to ceiling.
 - Existing suspended communication and data cable trays to be retained and protected during proposed works. Cable trays to be painted to match the proposed ceiling finish. Refer to Mechanical and Electrical services drawings for further information on existing services.
 - Existing suspended LPHW and HWS pipes(indicative main runs shown). Refer to Mechanical services drawings for information.
 - Existing suspended ceiling tiles to corridor, to be replaced with new ceiling tiles on the retained ceiling grid.

0 m 5 m

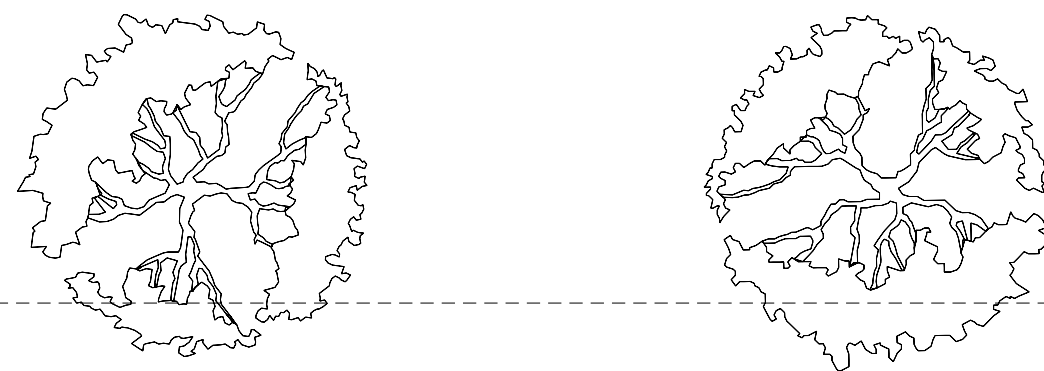

\$FILES
\$STATES
\$USERS\$