


Section CC - Existing

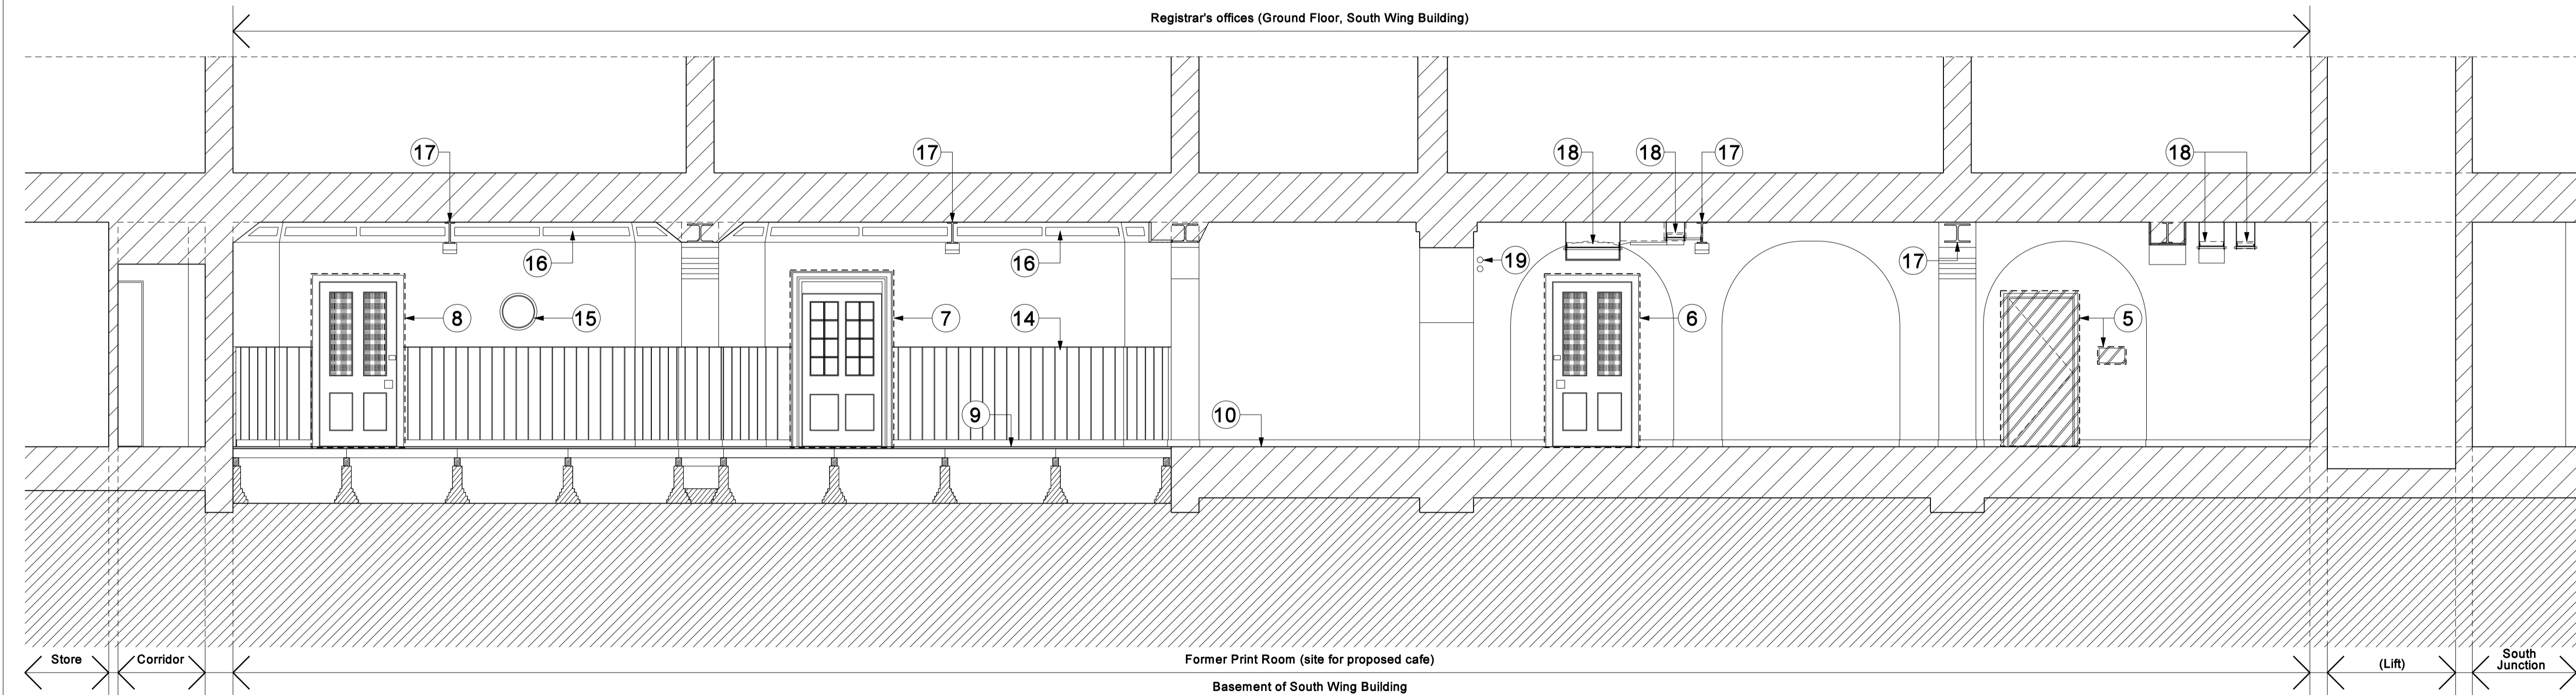

Section DD - Existing

For key and notes, please refer to MJP drawing 0701-A-02-311 for information.



GENERAL NOTES

DO NOT SCALE DRAWINGS. USE FIGURED DIMENSIONS ONLY.

ALL DIMENSIONS TO BE CHECKED ON SITE. DISCREPANCIES TO BE REPORTED IMMEDIATELY TO THE ARCHITECT

FOR STRUCTURAL DIMENSIONS AND SETTING OUT SEE STRUCTURAL ENGINEERS DRAWINGS

ALL INFORMATION SUBJECT TO STATUTORY APPROVALS BEING OBTAINED

THIS DRAWING IS TO BE READ IN CONJUNCTION WITH THE RELEVANT STRUCTURAL AND MECHANICAL SERVICES DRAWINGS, METHOD STATEMENTS AND SPECIFICATIONS.

SPECIFIC NOTES:-


-	06/06/2007	For Planning and Listed Building Consent Applications	JT	JT	JT
P1	21/05/2007	For Information	JT	JT	-
Rev	Date	Description	By	Chk	App

**MJP ARCHITECTS**

9 HENEAGE STREET, SPITALFIELDS, LONDON, E1 6LJ

Tel. 020 7377 9262 Fax. 020 7247 7854  
email [mjp@mjparchitects.co.uk](mailto:mjp@mjparchitects.co.uk) web [www.mjparchitects.co.uk](http://www.mjparchitects.co.uk)

MacCormac Jamieson Pritchard Ltd Registered in England No: 03163770

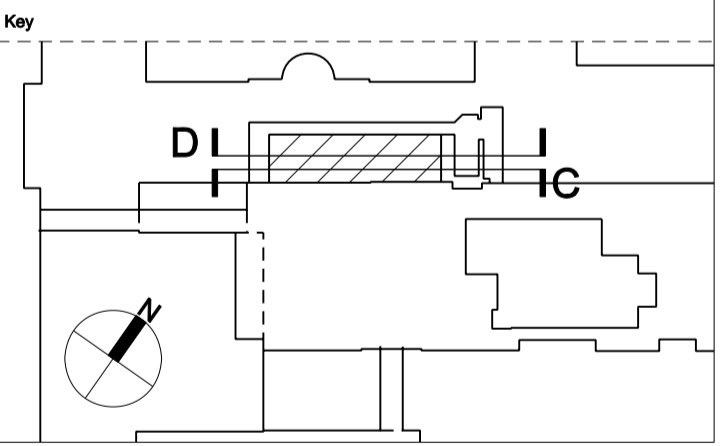

Client

University College London

Project

Print Room Cafe,  
South Wing Building

Title

Sections CC and DD - Existing

Job No.	0701	Scale	1:50 @ A1	Date	June 2007
Issue Status	For Planning & Listed Building Consent				

Project No.	Disc	Zone	Dwg Set	Serial	Rev
0701	A	-	02	312	-

SPITALS  
\$USERS\$