



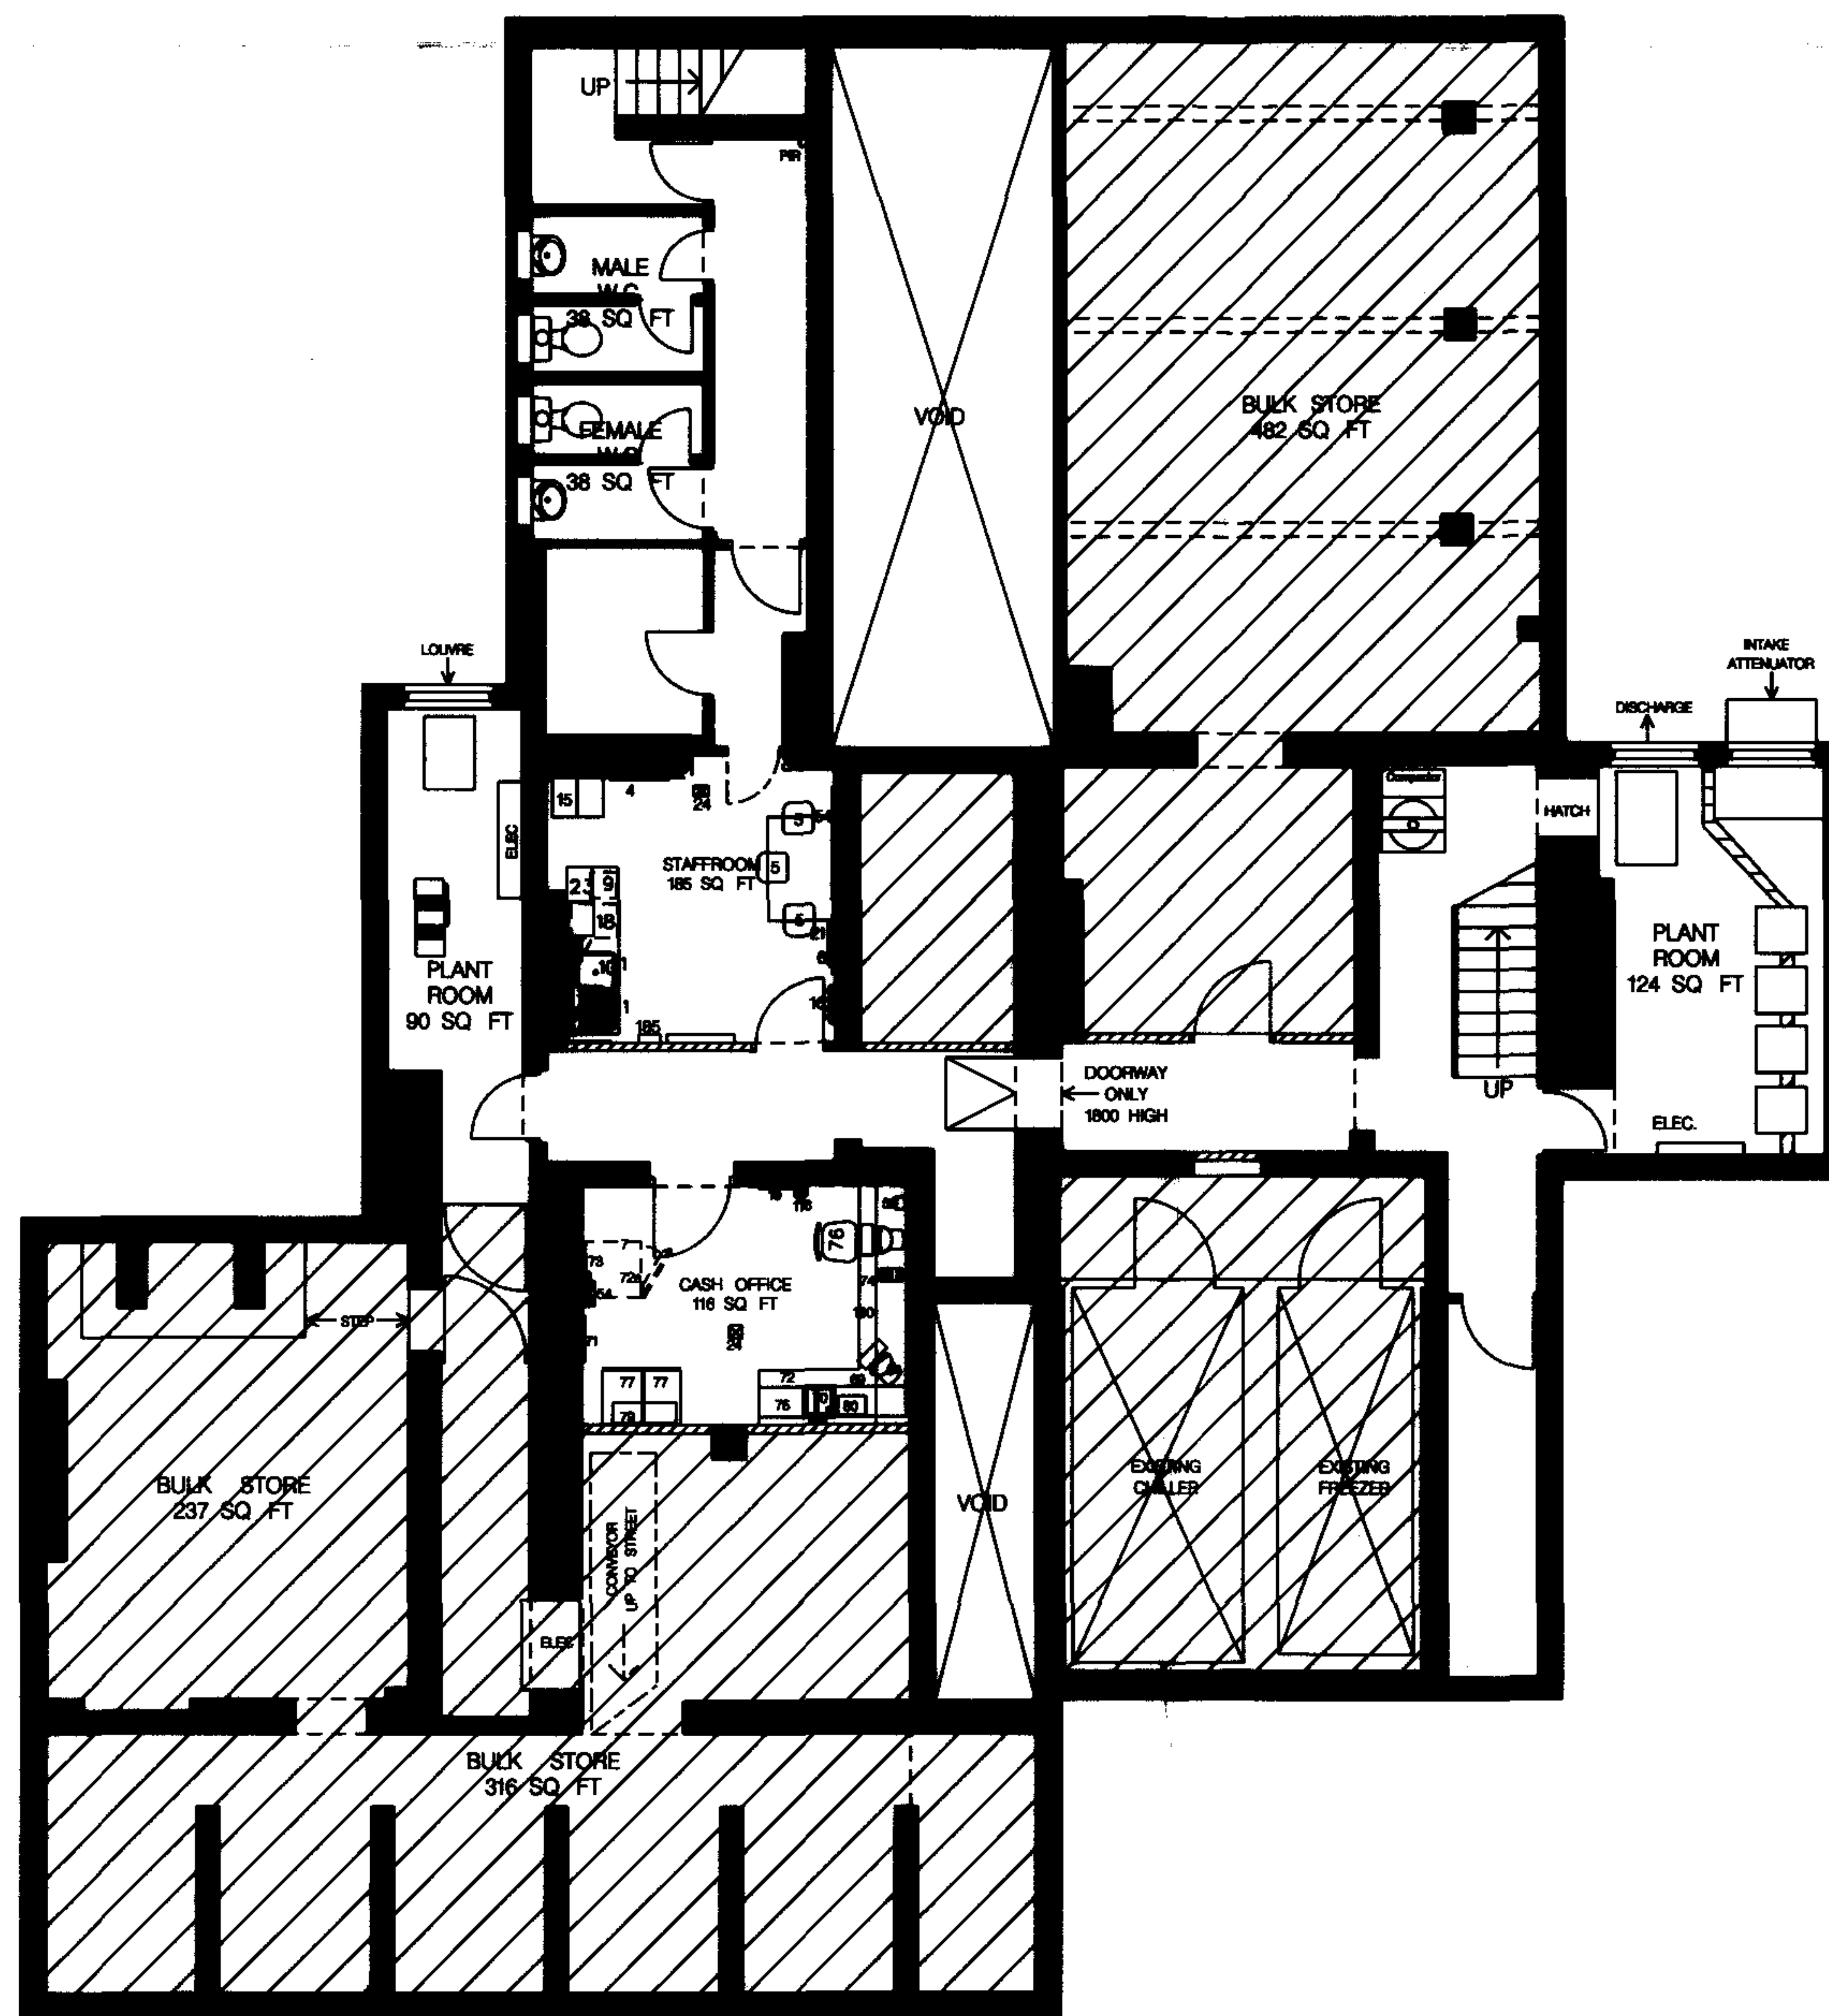

	DATE	AMENDMENTS
A	19.05.04	EDG APPROVED
RECEIVED 15 JUN 2007		
PROJECT 2721 BELSIZE PARK		
DESCRIPTION CURRENT BASEMENT PREPARED FOR TESCO		
DRAWING NO. 2721bb2##.dgn		
PHASE REVISION A		
SYSTEM ID. No.		
SCALE DATE 19/ 05/ 04 1:100 @A3		
DRAWN RETAIL DESIGN SOLUTIONS		
TESCO express Working with rds Retail Design Solutions (Consultancy) Ltd 01787 224878		
TESCO STORES LIMITED DEVELOPMENT PLANNING DEPARTMENT PROPERTY SERVICES P.O. BOX 400, CIRRUS BUILDING, SHIRE PARK WELWYN GARDEN CITY, HERTS. AL7 1AB TELEPHONE : 01707 395150 THE COPYRIGHT AND ALL OTHER RIGHTS IN AND RELATING TO THIS PUBLICATION BELONG TO AND ARE THE SOLE PROPERTY OF TESCO STORES LIMITED. ALL RIGHTS ARE RESERVED HEREIN THE WHOLE OR ANY PART OF THIS PUBLICATION MAY BE REPRODUCED OR TRANSMITTED IN ANY FORM OR BY ANY ELECTRONIC OR MECHANICAL MEANS INCLUDING PHOTOCOPYING AND RECORDING OR FROM ANY RETRIEVAL SYSTEM WITHOUT THE PRIOR WRITTEN LICENCE FROM THE OWNER © 2004 TESCO STORES LIMITED		

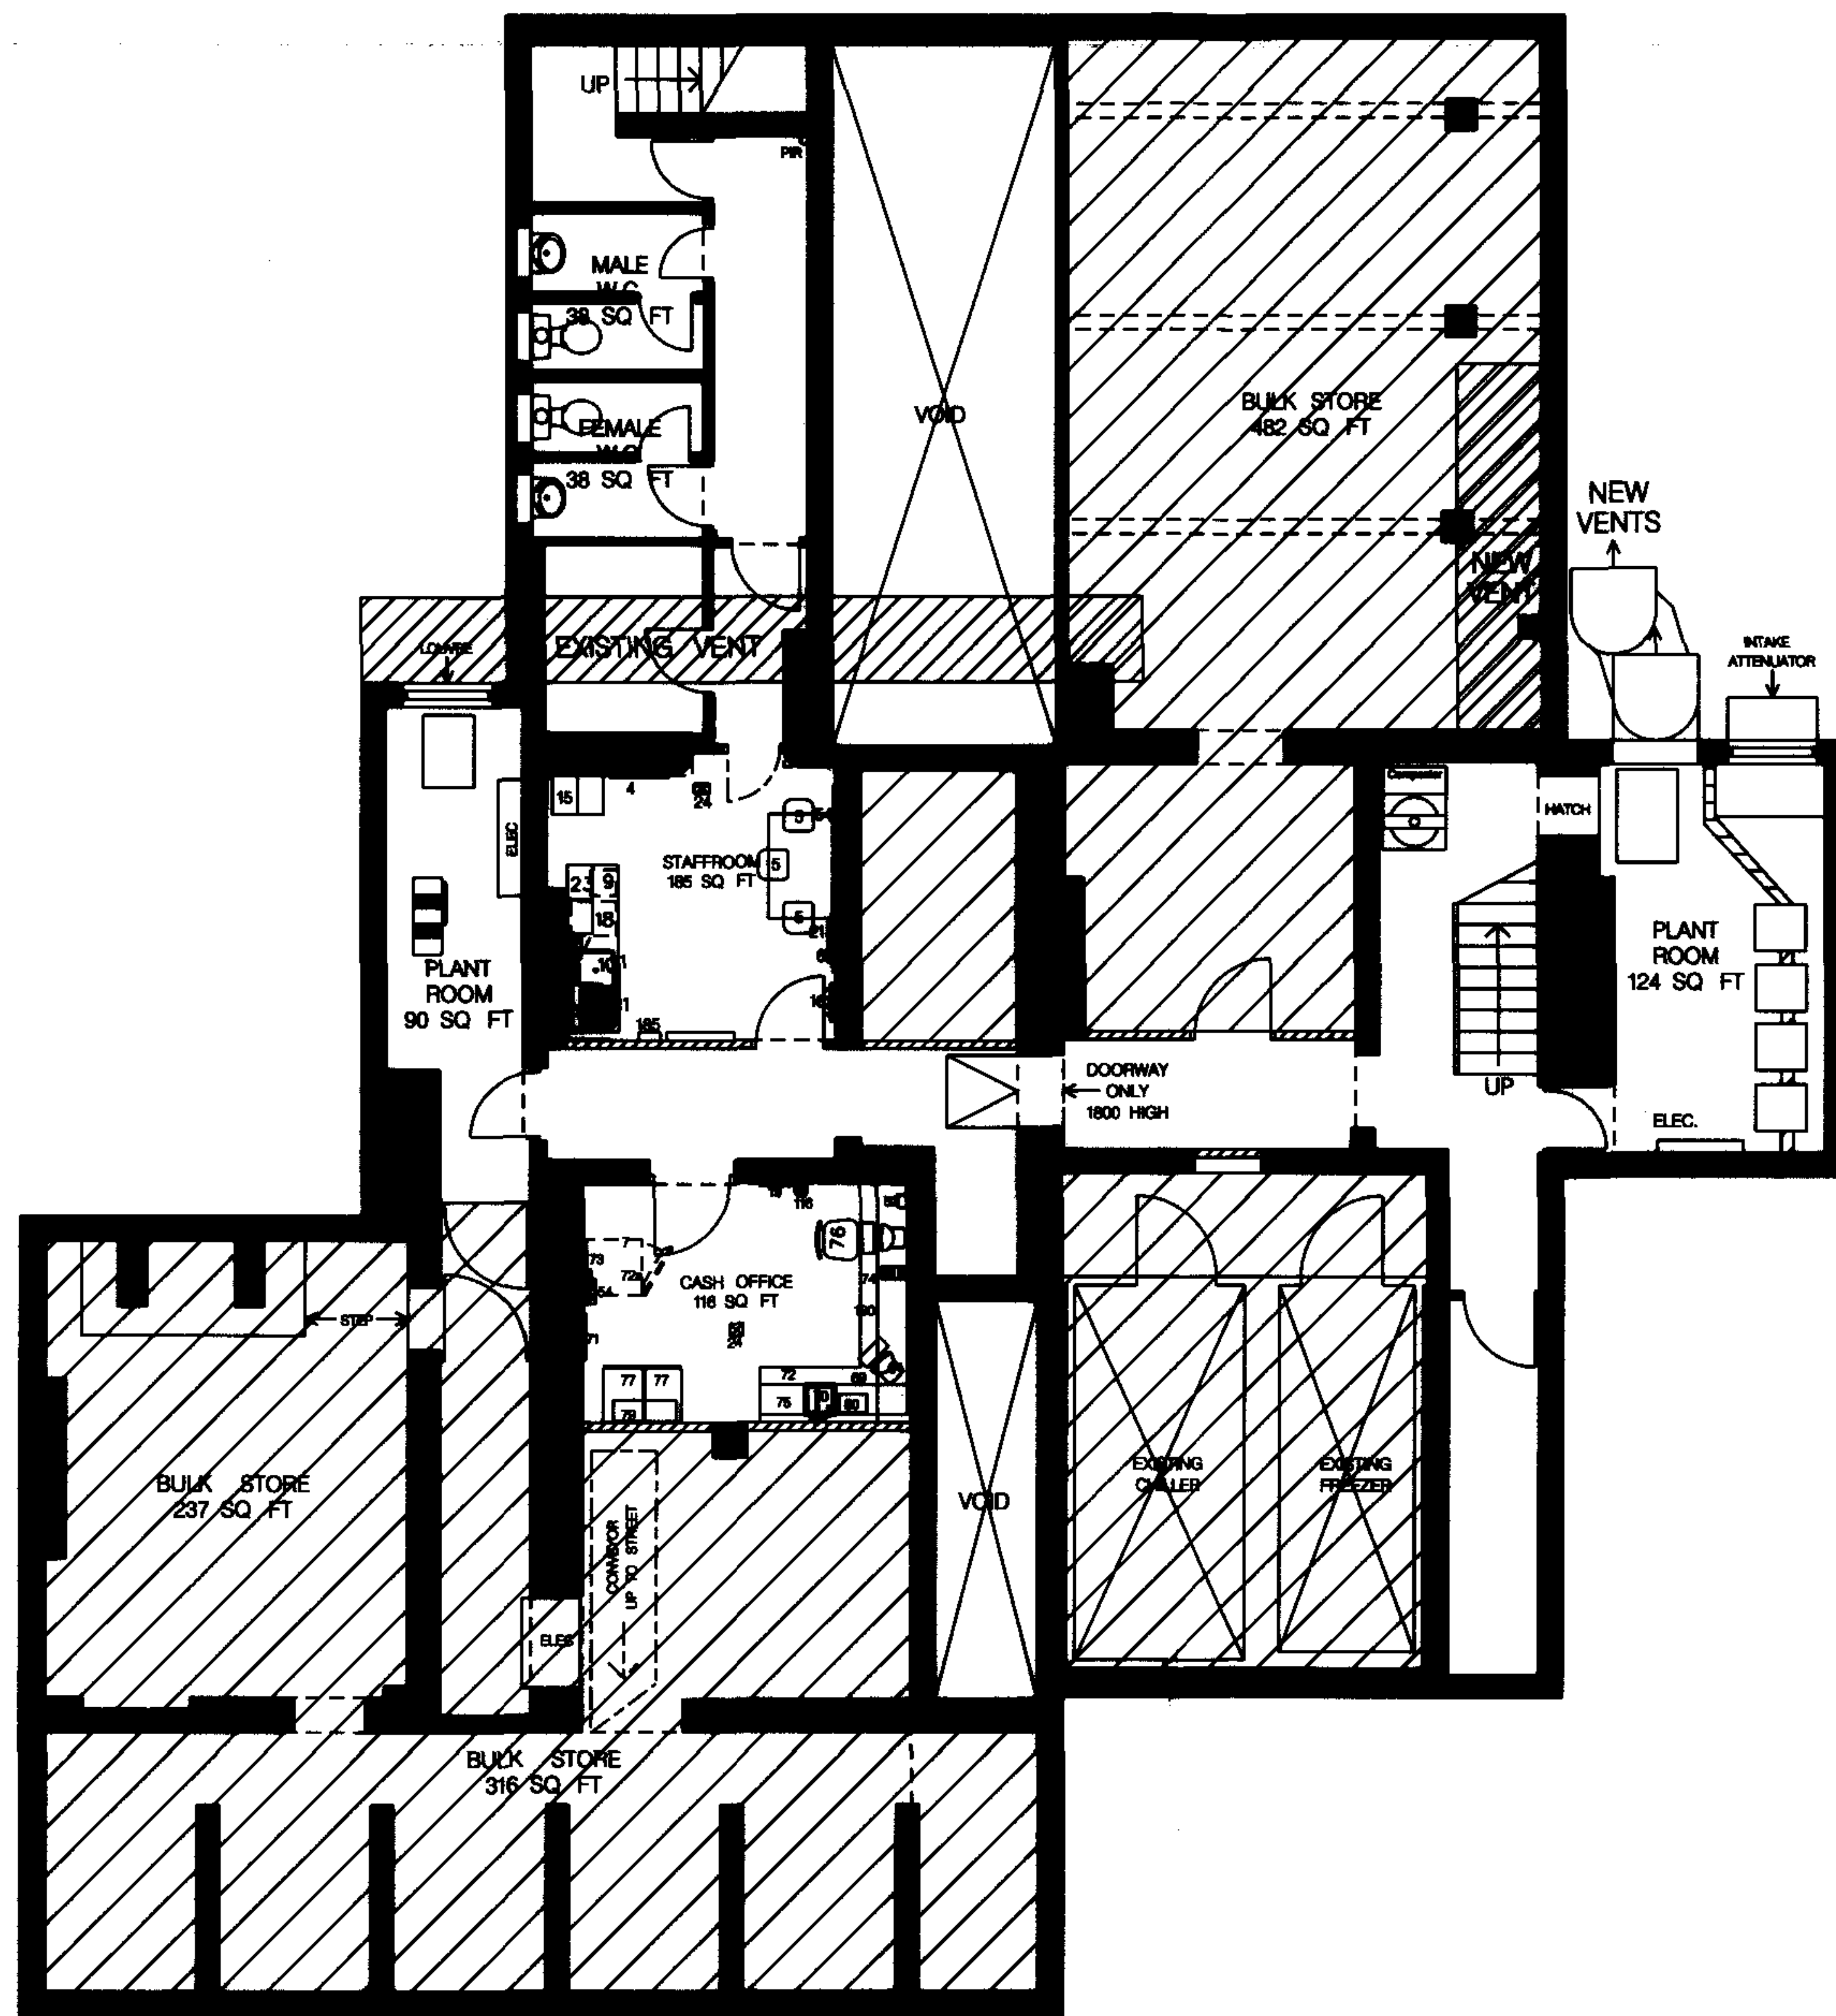

	DATE	AMENDMENTS
A	19.05.04	EDG APPROVED
RECEIVED 15 JUN 2007		
PROJECT 2721 BELSIZE PARK		
DESCRIPTION PROPOSED BASEMENT PREPARED FOR TESCO		
DRAWING NO. 2721bb2B.dgn		
PHASE REVISION B		
SYSTEM ID. No.		
SCALE DATE 1:100 @A3 DEC 2006		
DRAWN PLAN-IT		
TESCO STORES LIMITED DEVELOPMENT PLANNING DEPARTMENT PROPERTY SERVICES P.O. BOX 400, CIRRUS BUILDING, SHIRE PARK WELWYN GARDEN CITY, HERTS. AL7 1AB TELEPHONE : 01707 395150 THE COPYRIGHT AND ALL OTHER RIGHTS IN AND RELATING TO THIS PUBLICATION BELONG TO AND ARE THE SOLE PROPERTY OF TESCO STORES LIMITED. ALL RIGHTS ARE RESERVED NEITHER THE WHOLE NOR ANY PART OF THIS PUBLICATION MAY BE REPRODUCED OR TRANSMITTED IN ANY FORM OR BY ANY ELECTRONIC OR MECHANICAL MEANS INCLUDING PHOTOCOPYING AND RECORDING OR FROM ANY RETRIEVAL SYSTEM WITHOUT THE PRIOR WRITTEN LICENCE FROM THE OWNER. © 1998 TESCO STORES LIMITED		