

The
Whittington

TEXTILES

HAIR DRESSERS

BUTCHERS

ESTATE
AGENTS



21

22

42

RECEIVED
15 JUN 2007

1800 BI-PARTING DOORS
ENTRANCE / EXIT
DELIVERIES

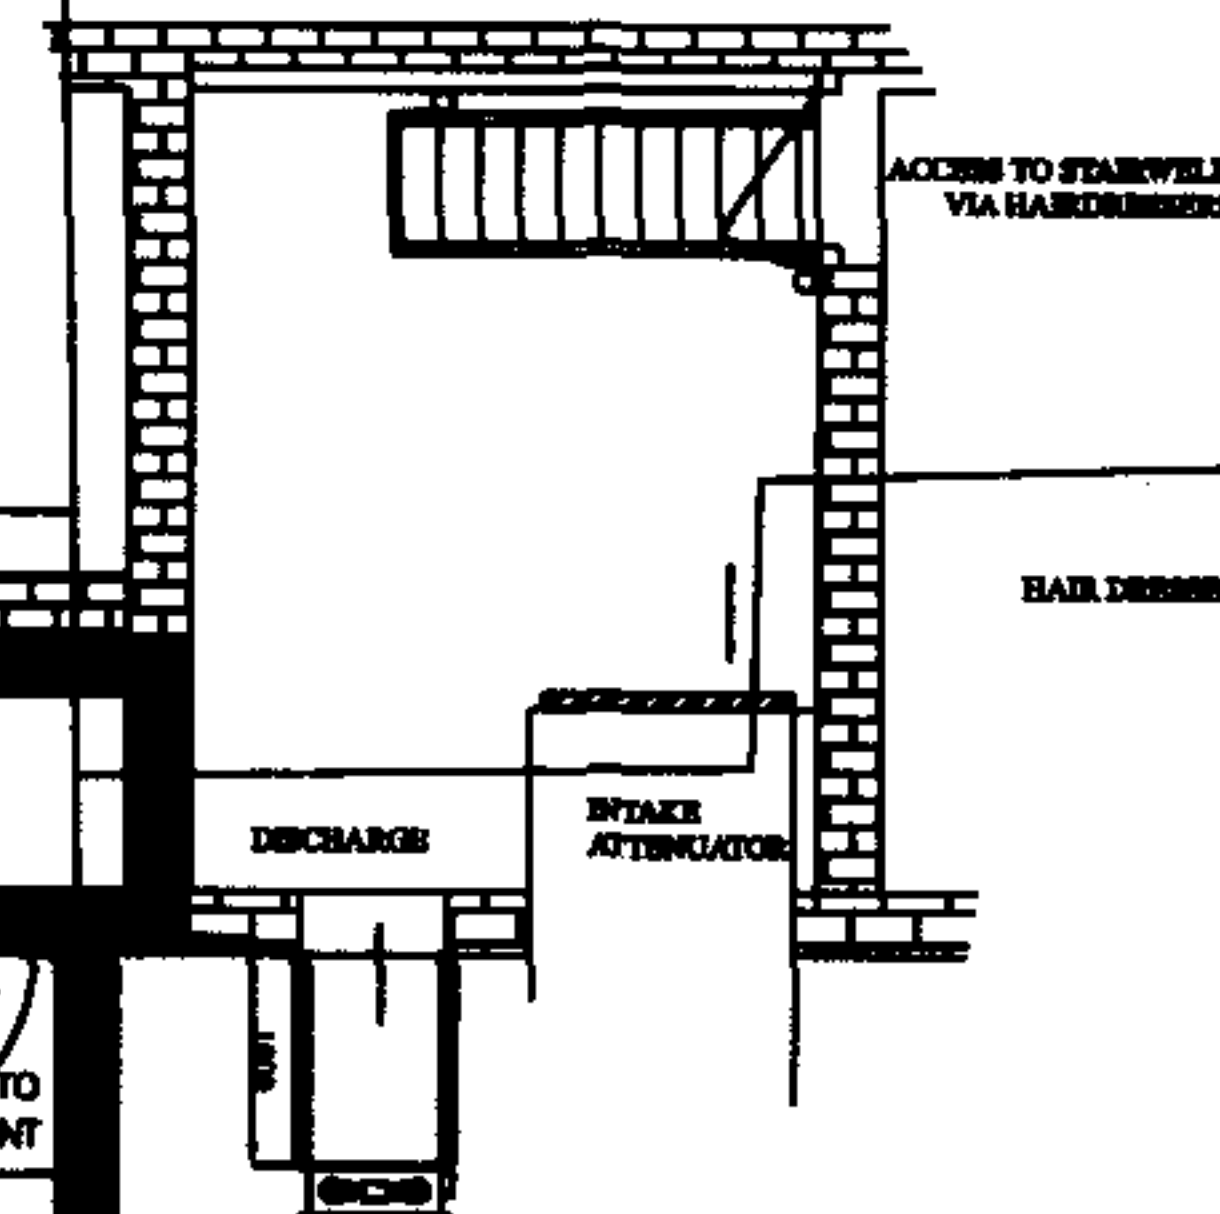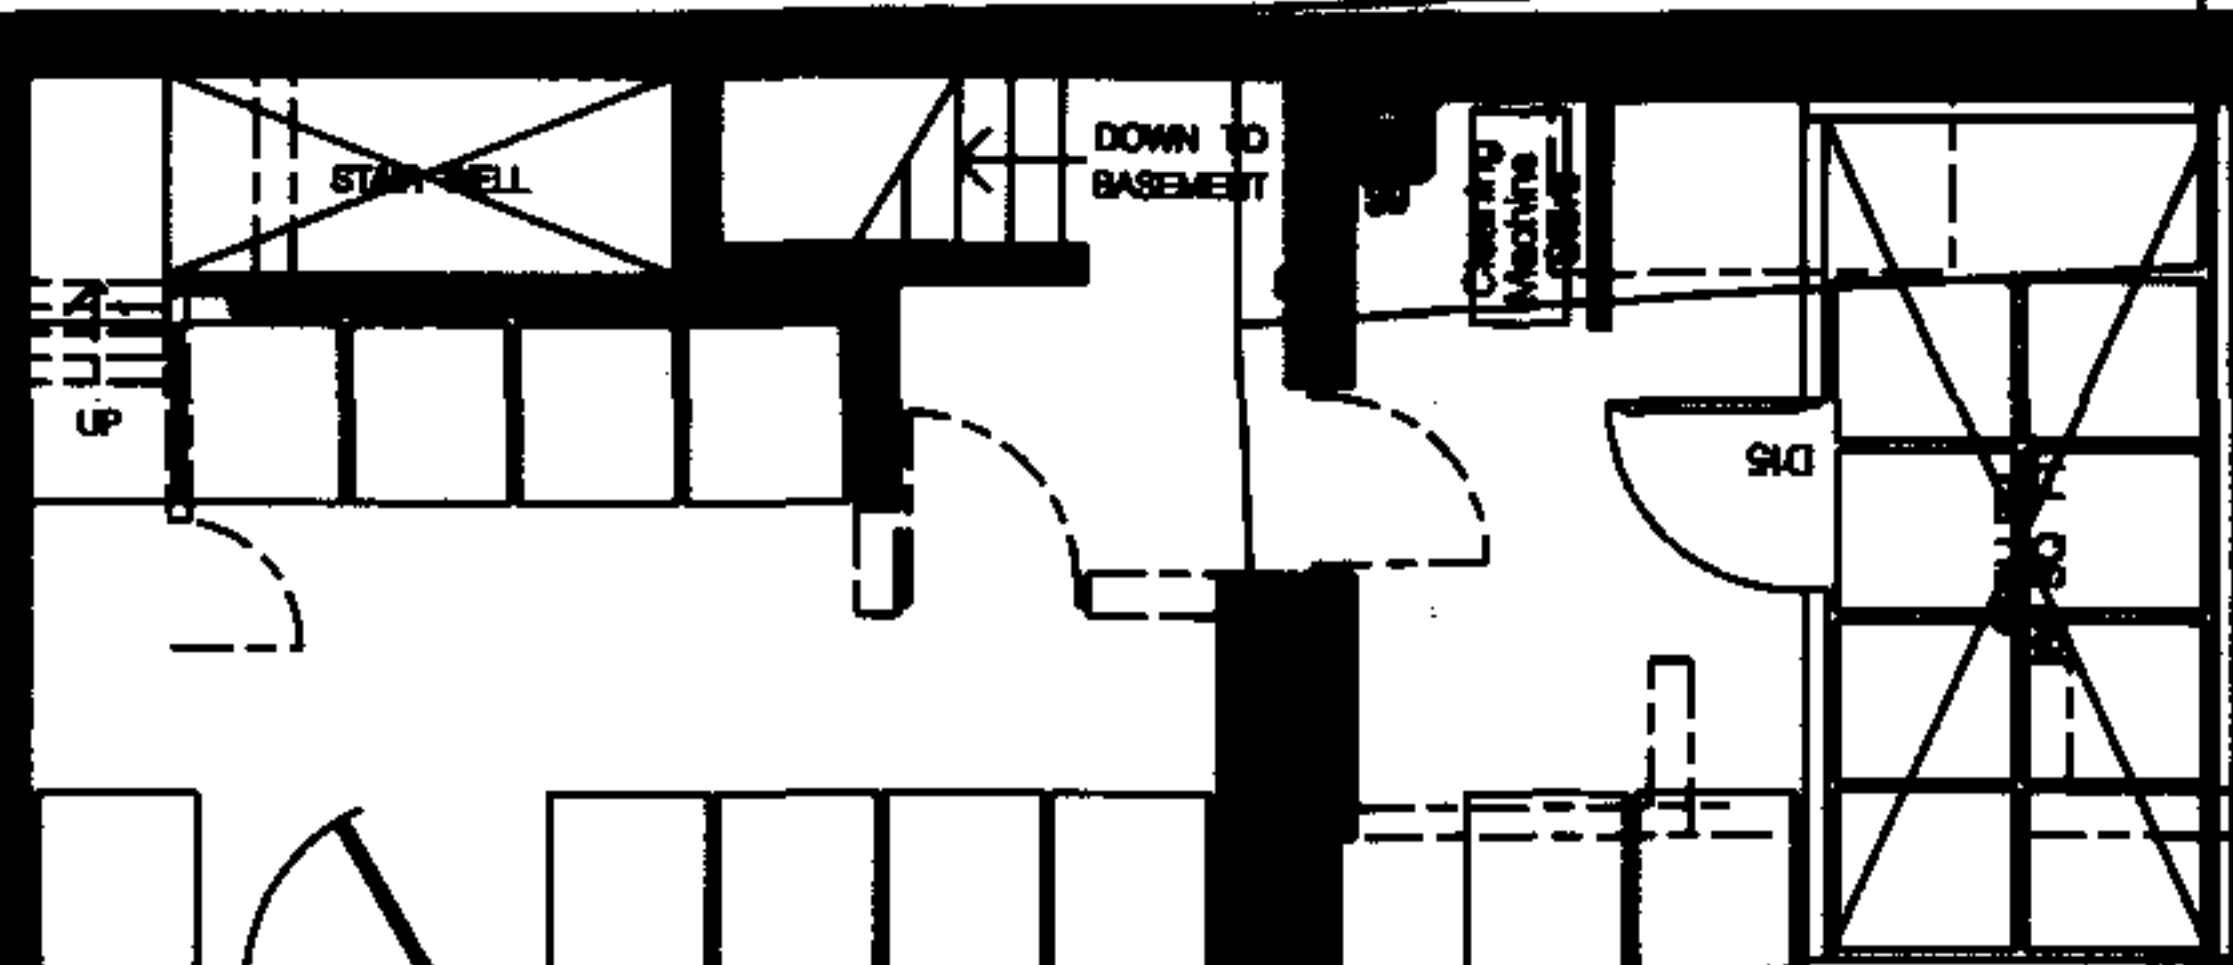

REV.	AMENDMENTS	DATE	REV.	AMENDMENTS	DATE	DRAWING NO. 2721RG4##	PROJECT 44-46 ENGLAND'S LANE	TESCO <i>express</i> TESCO STORES LIMITED EXPRESS GROUP P.O. BOX 400, CIRRUS BUILDING, SHIRE PARK WELWYN GARDEN CITY, HERTS. AL7 1AB TELEPHONE : 01707 396150 THE COPYRIGHT AND ALL OTHER RIGHTS IN AND RELATING TO THIS PUBLICATION BELONG TO AND ARE THE SOLE PROPERTY OF TESCO STORES LIMITED ALL RIGHTS ARE RESERVED. NO PART OF THIS PUBLICATION MAY BE REPRODUCED OR TRANSMITTED IN ANY FORM OR BY ANY ELECTRONIC OR MECHANICAL MEANS INCLUDING PHOTOCOPYING AND RECORDING OR FROM ANY RETRIEVAL SYSTEM WITHOUT THE PRIOR WRITTEN LICENCE FROM THE OWNER © 1997 TESCO STORES LIMITED
						PHASE — ISSUE #		
						SYSTEM ID. No.		
						SCALE 1:100 @A3	DATE JUNE 2007	
						DRAWN PLAN-IT	DESCRIPTION CURRENT RETAIL LAYOUT PREPARED FOR TESCO	

20



HAIR DRESSERS

ESTATE AGENTS

RECEIVED
15 JUN 2007

REV.	AMENDMENTS	DATE	REV.	AMENDMENTS	DATE	DRAWING NO. 2721RG4A	PROJECT	
						PHASE — ISSUE A	44-46 ENGLAND'S LANE	
						SYSTEM ID. No.	LONDON	
						SCALE DATE 1:100 @A3 JUNE 2007	DESCRIPTION PROPOSED RETAIL LAYOUT PREPARED FOR TESCO	
						DRAWN PLAN-IT		TESCO STORES LIMITED EXPRESS GROUP P.O. BOX 400, CIRRUS BUILDING, SHIRE PARK WELWYN GARDEN CITY, HERTS. AL7 1AB TELEPHONE : 01707 395150 THE COPYRIGHT AND ALL OTHER RIGHTS IN AND RELATING TO THIS PUBLICATION BELONG TO AND ARE THE SOLE PROPERTY OF TESCO STORES LIMITED ALL RIGHTS ARE RESERVED HEREIN THE WHOLE OR ANY PART OF THIS PUBLICATION MAY BE REPRODUCED OR TRANSMITTED IN ANY FORM OR ANY ELECTRONIC OR MECHANICAL MEANS INCLUDING PHOTOCOPYING AND RECORDING OR FROM ANY RETRIEVAL SYSTEM WITHOUT THE PRIOR WRITTEN LICENCE FROM THE OWNER TESCO STORES LIMITED