


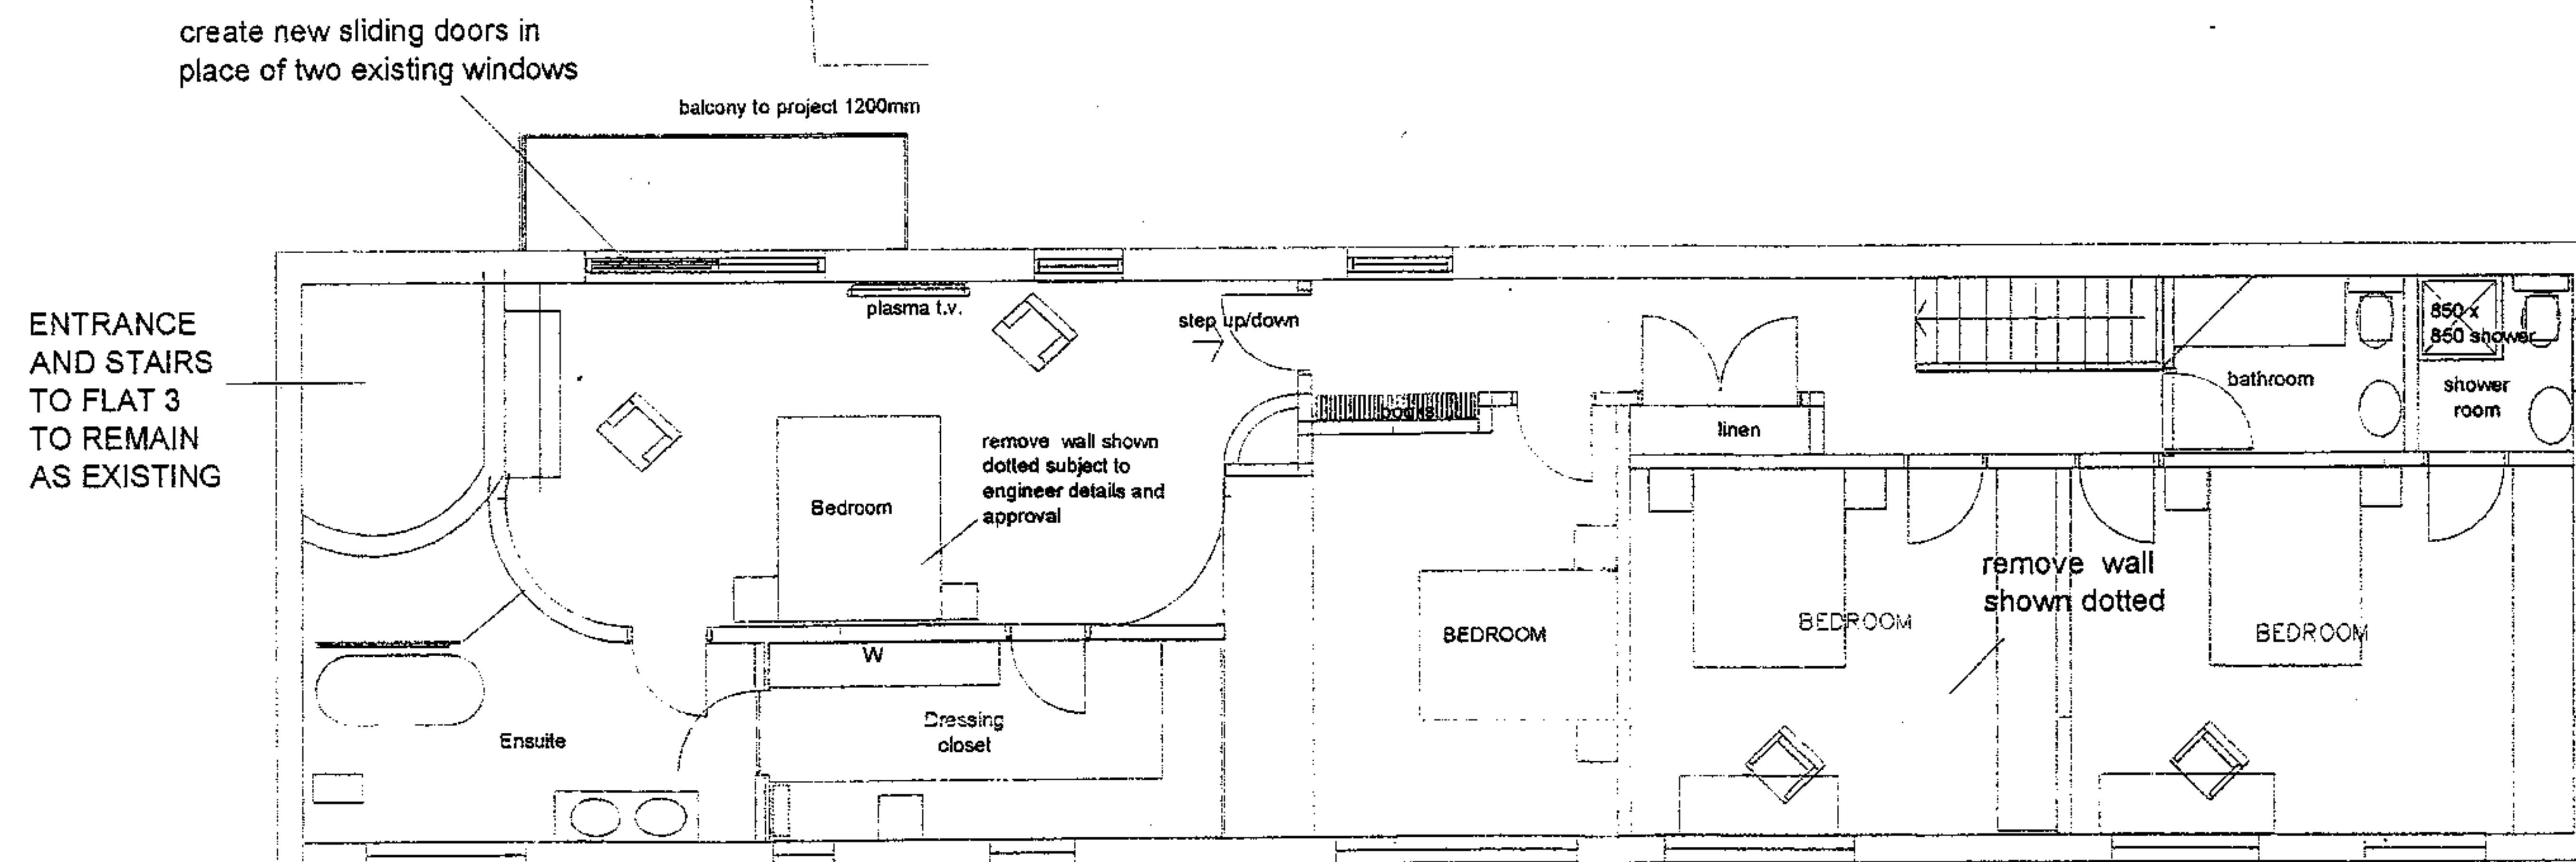

PROPOSED FIRST FLOOR LAYOUT showing preferred internal layout

LADY HEATH HOUSE 22E EAST HEATH ROAD
and LADYWELL HOUSE 22 A EAST HEATH ROAD
HAMPSTEAD LONDON NW3

PROPOSED DRAWING 06.597.14

Scale 1:100 & DETAIL


April 2007

G J P L t d
ARCHITECTS
784 FINCHLEY ROAD
TEMPLE FORTUNE
NW11 LONDON 7TH
TEL 020 8458 4328
FAX 020 8458 4322
MOB 07721 698207
gjp @ architect99.tenet.co.uk



GARDEN ELEVATION - EXISTING

SIDE ELEVATION - AS EXISTING

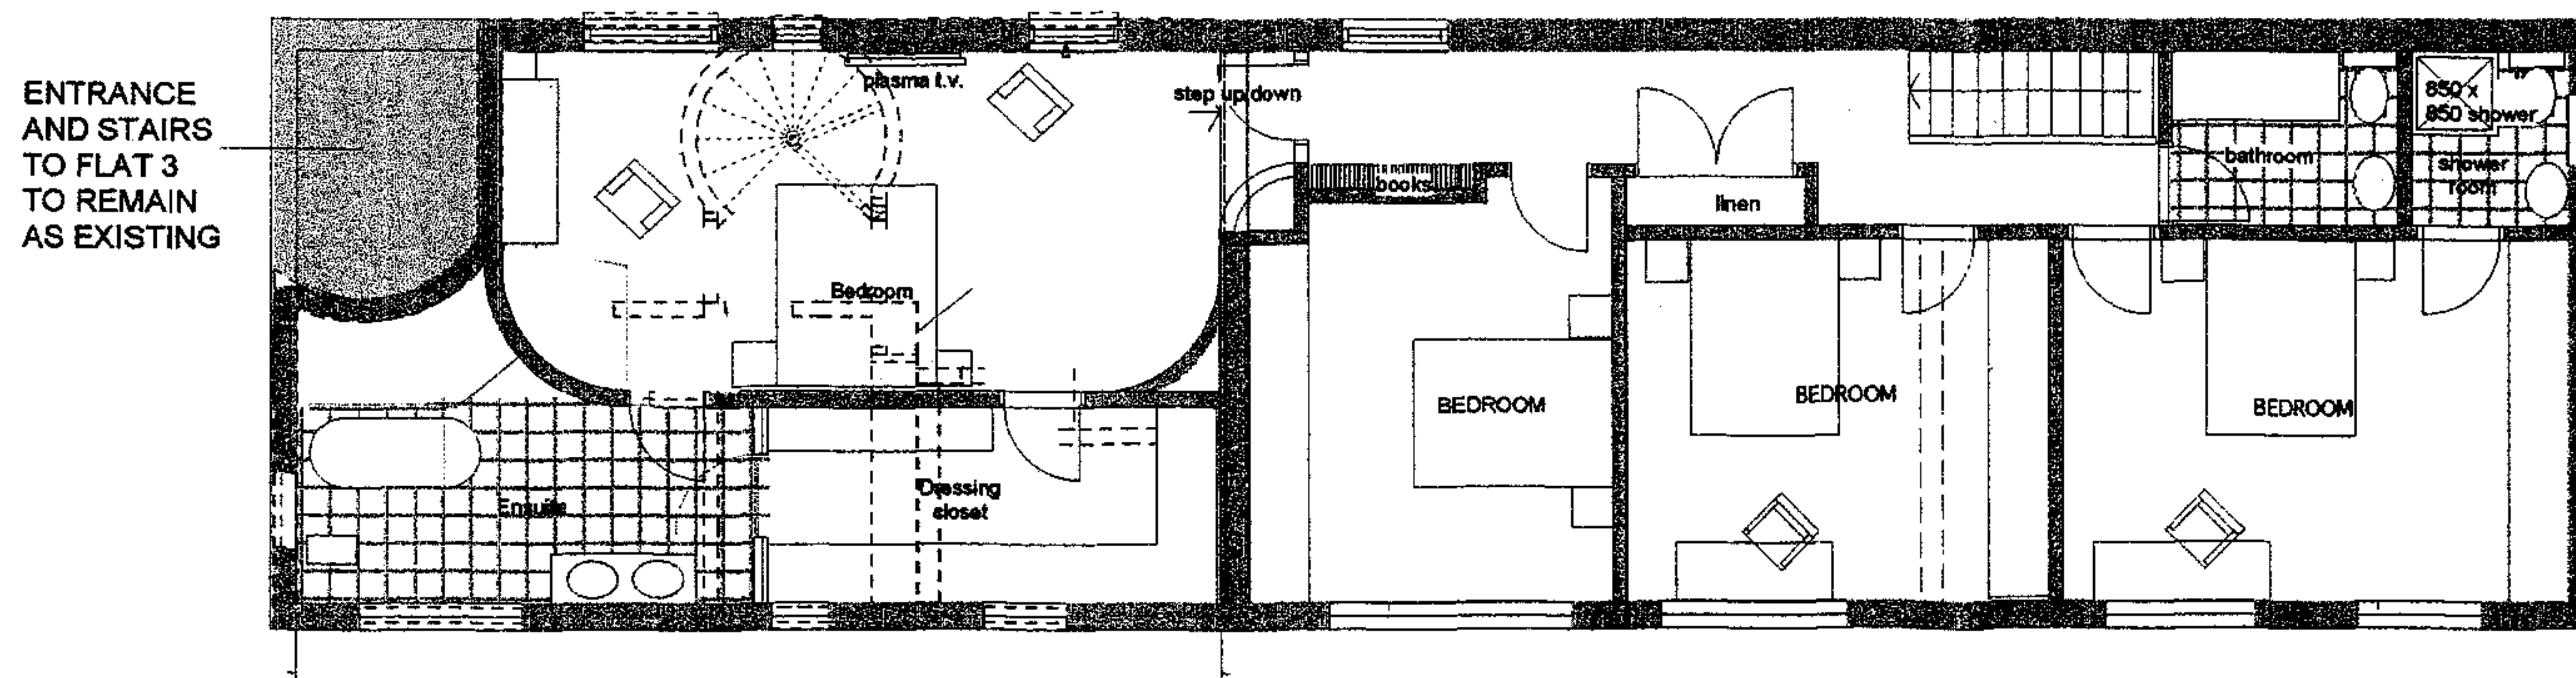


EXISTING FIRST FLOOR LAYOUT showing internal layout under construction

LADY HEATH HOUSE 22E EAST HEATH ROAD
and LADYWELL HOUSE 22 A EAST HEATH ROAD
HAMPSTEAD LONDON NW3

EXISTING DRAWING 06.597.15

Scale 1:100

April 2007

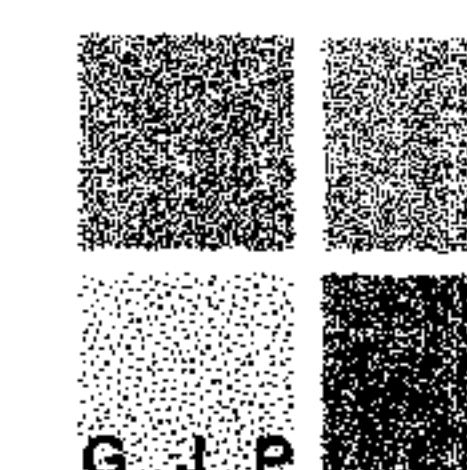


ARCHITECTS

784 FINCHLEY ROAD
TEMPLE FORTUNE
NW11 LONDON 7TH

TEL 020 8458 4326
FAX 020 8458 4322
MOB 07721 598207

gjp @ architectsgroup.co.uk

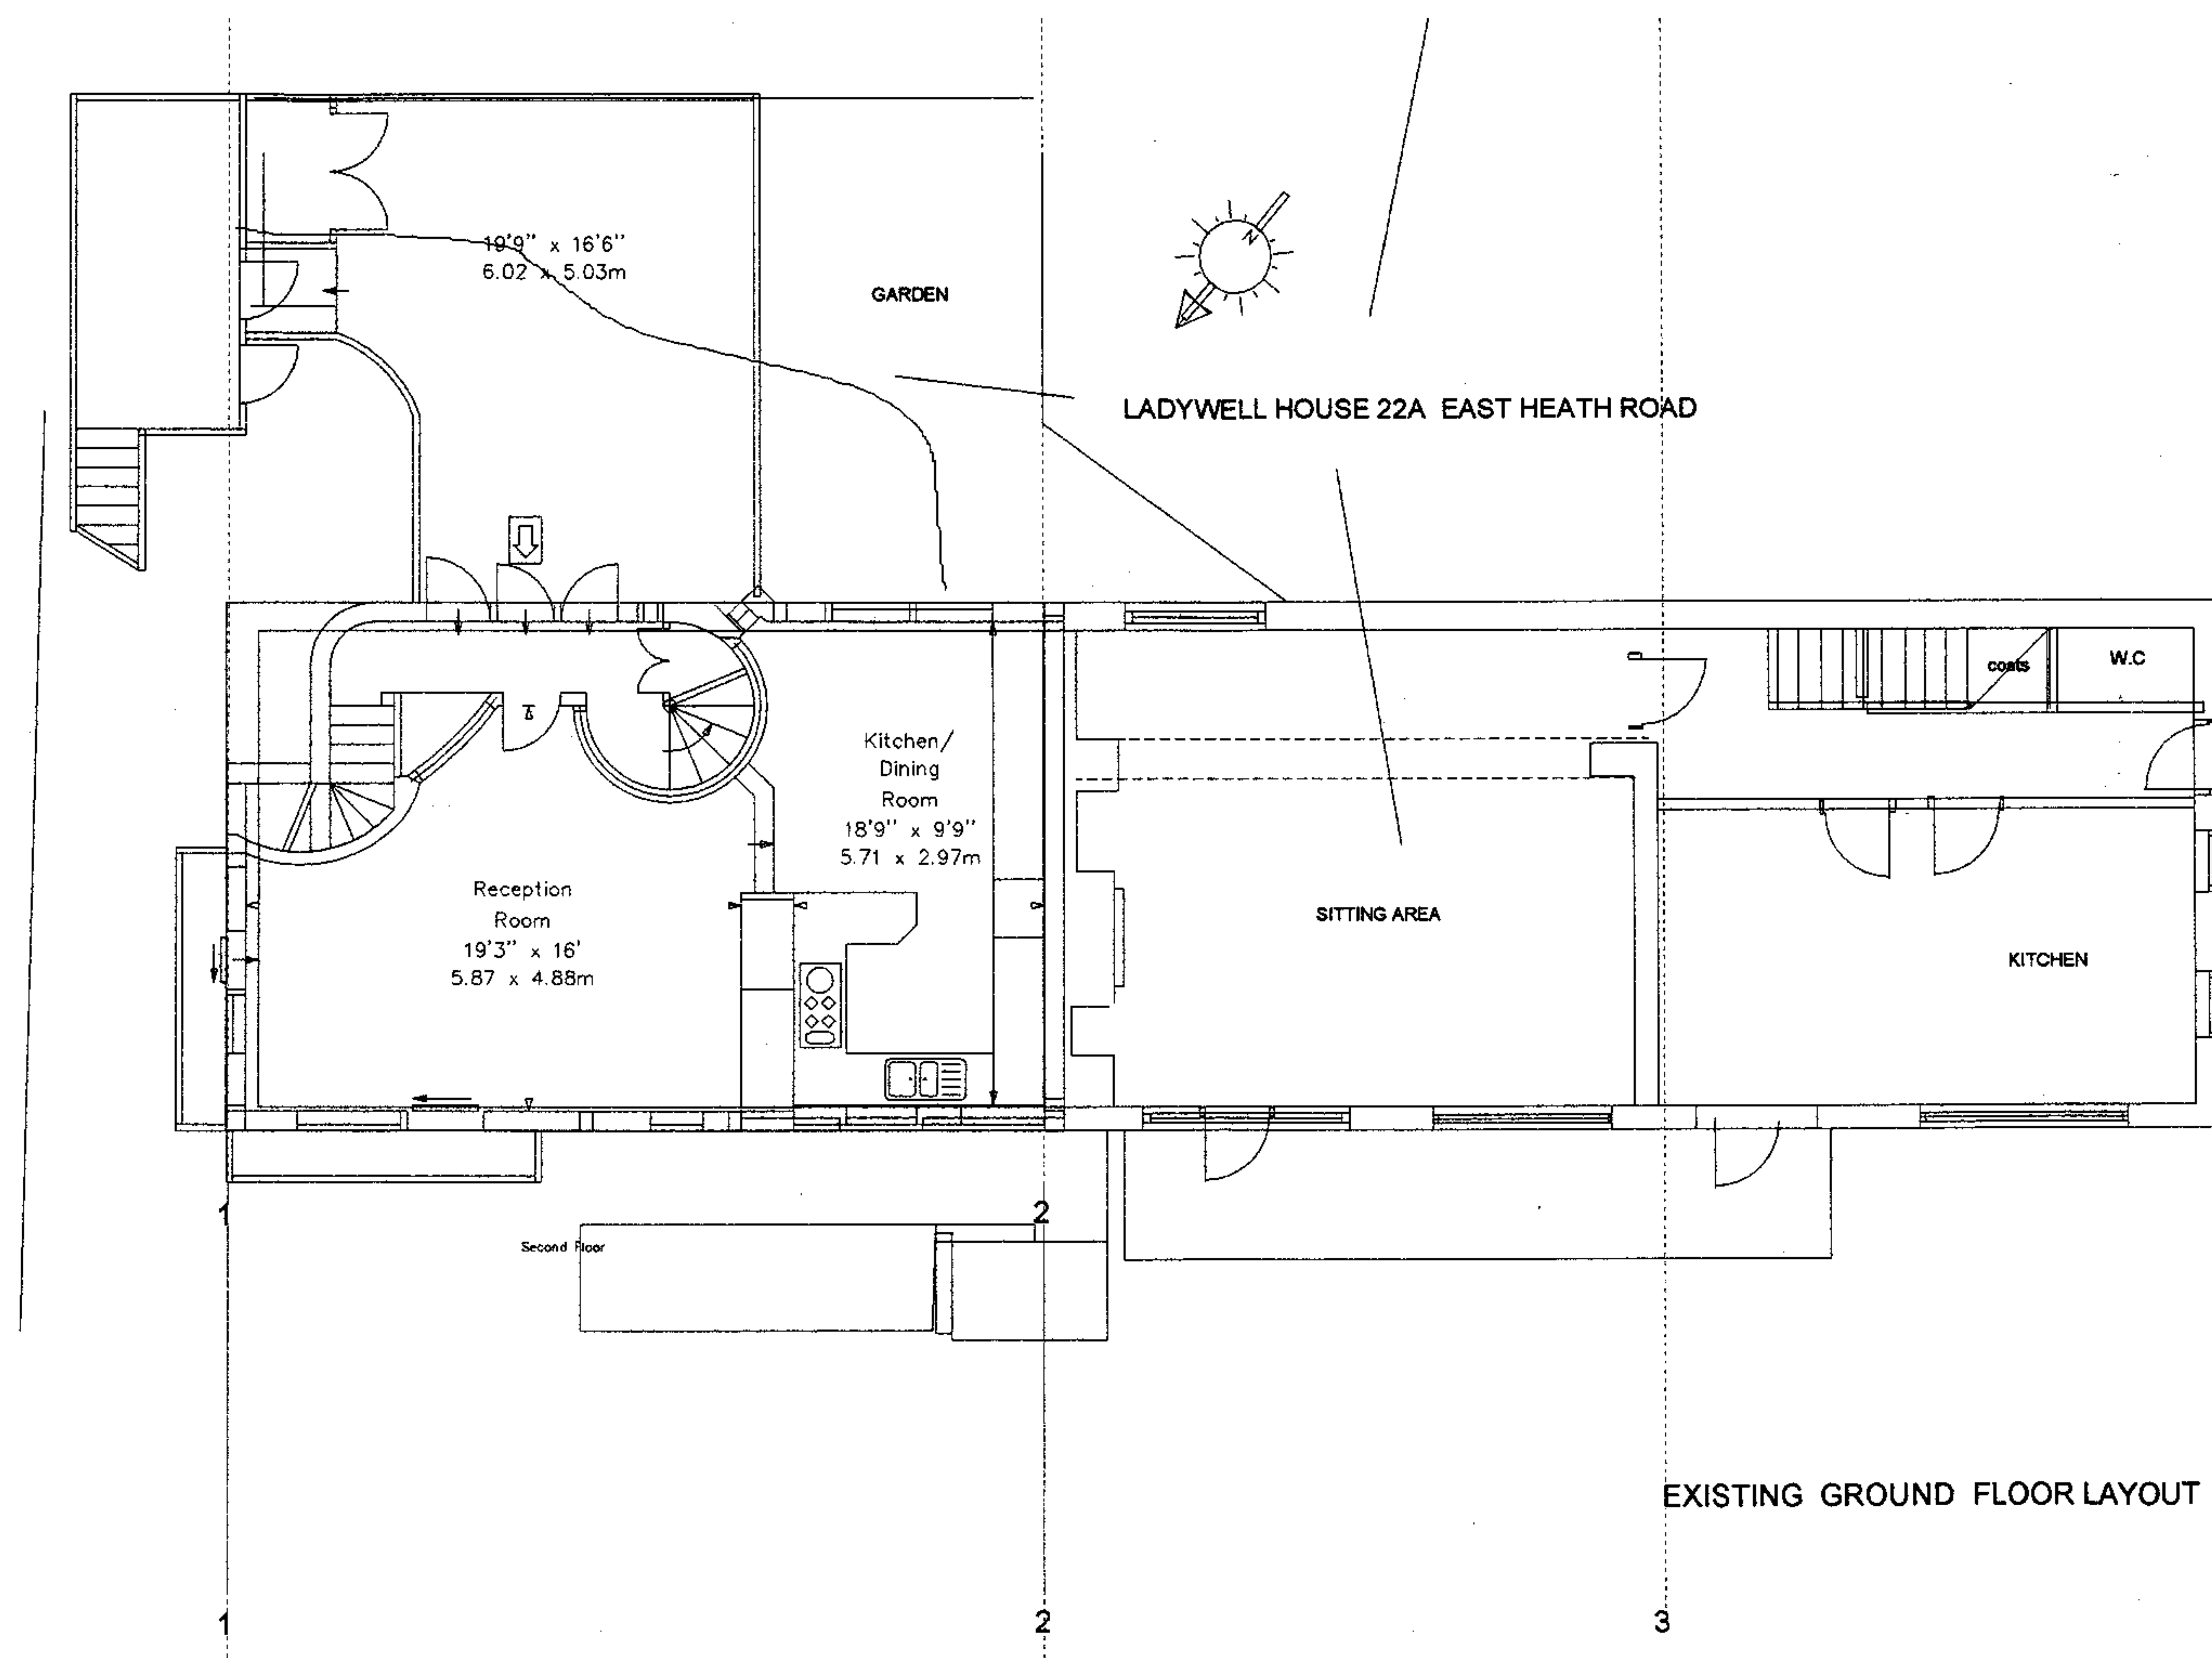

RECEIVED
11 JUN 2007

**LADY HEATH HOUSE 22E EAST HEATH ROAD
and LADYWELL HOUSE 22 A EAST HEATH ROAD
HAMPSTEAD LONDON NW3**

EXISTING LAYOUT 06.597.10 Rev B

Scale 1:100


May 2006

**G J P L t d
ARCHITECTS**

764 FINCHLEY ROAD
TEMPLE FORTUNE
NW11 LONDON 7TH

TEL 020 8456 4326
FAX 020 8456 4322
MOB 07721 598207

gjp @ architect03.fsnet.co.uk

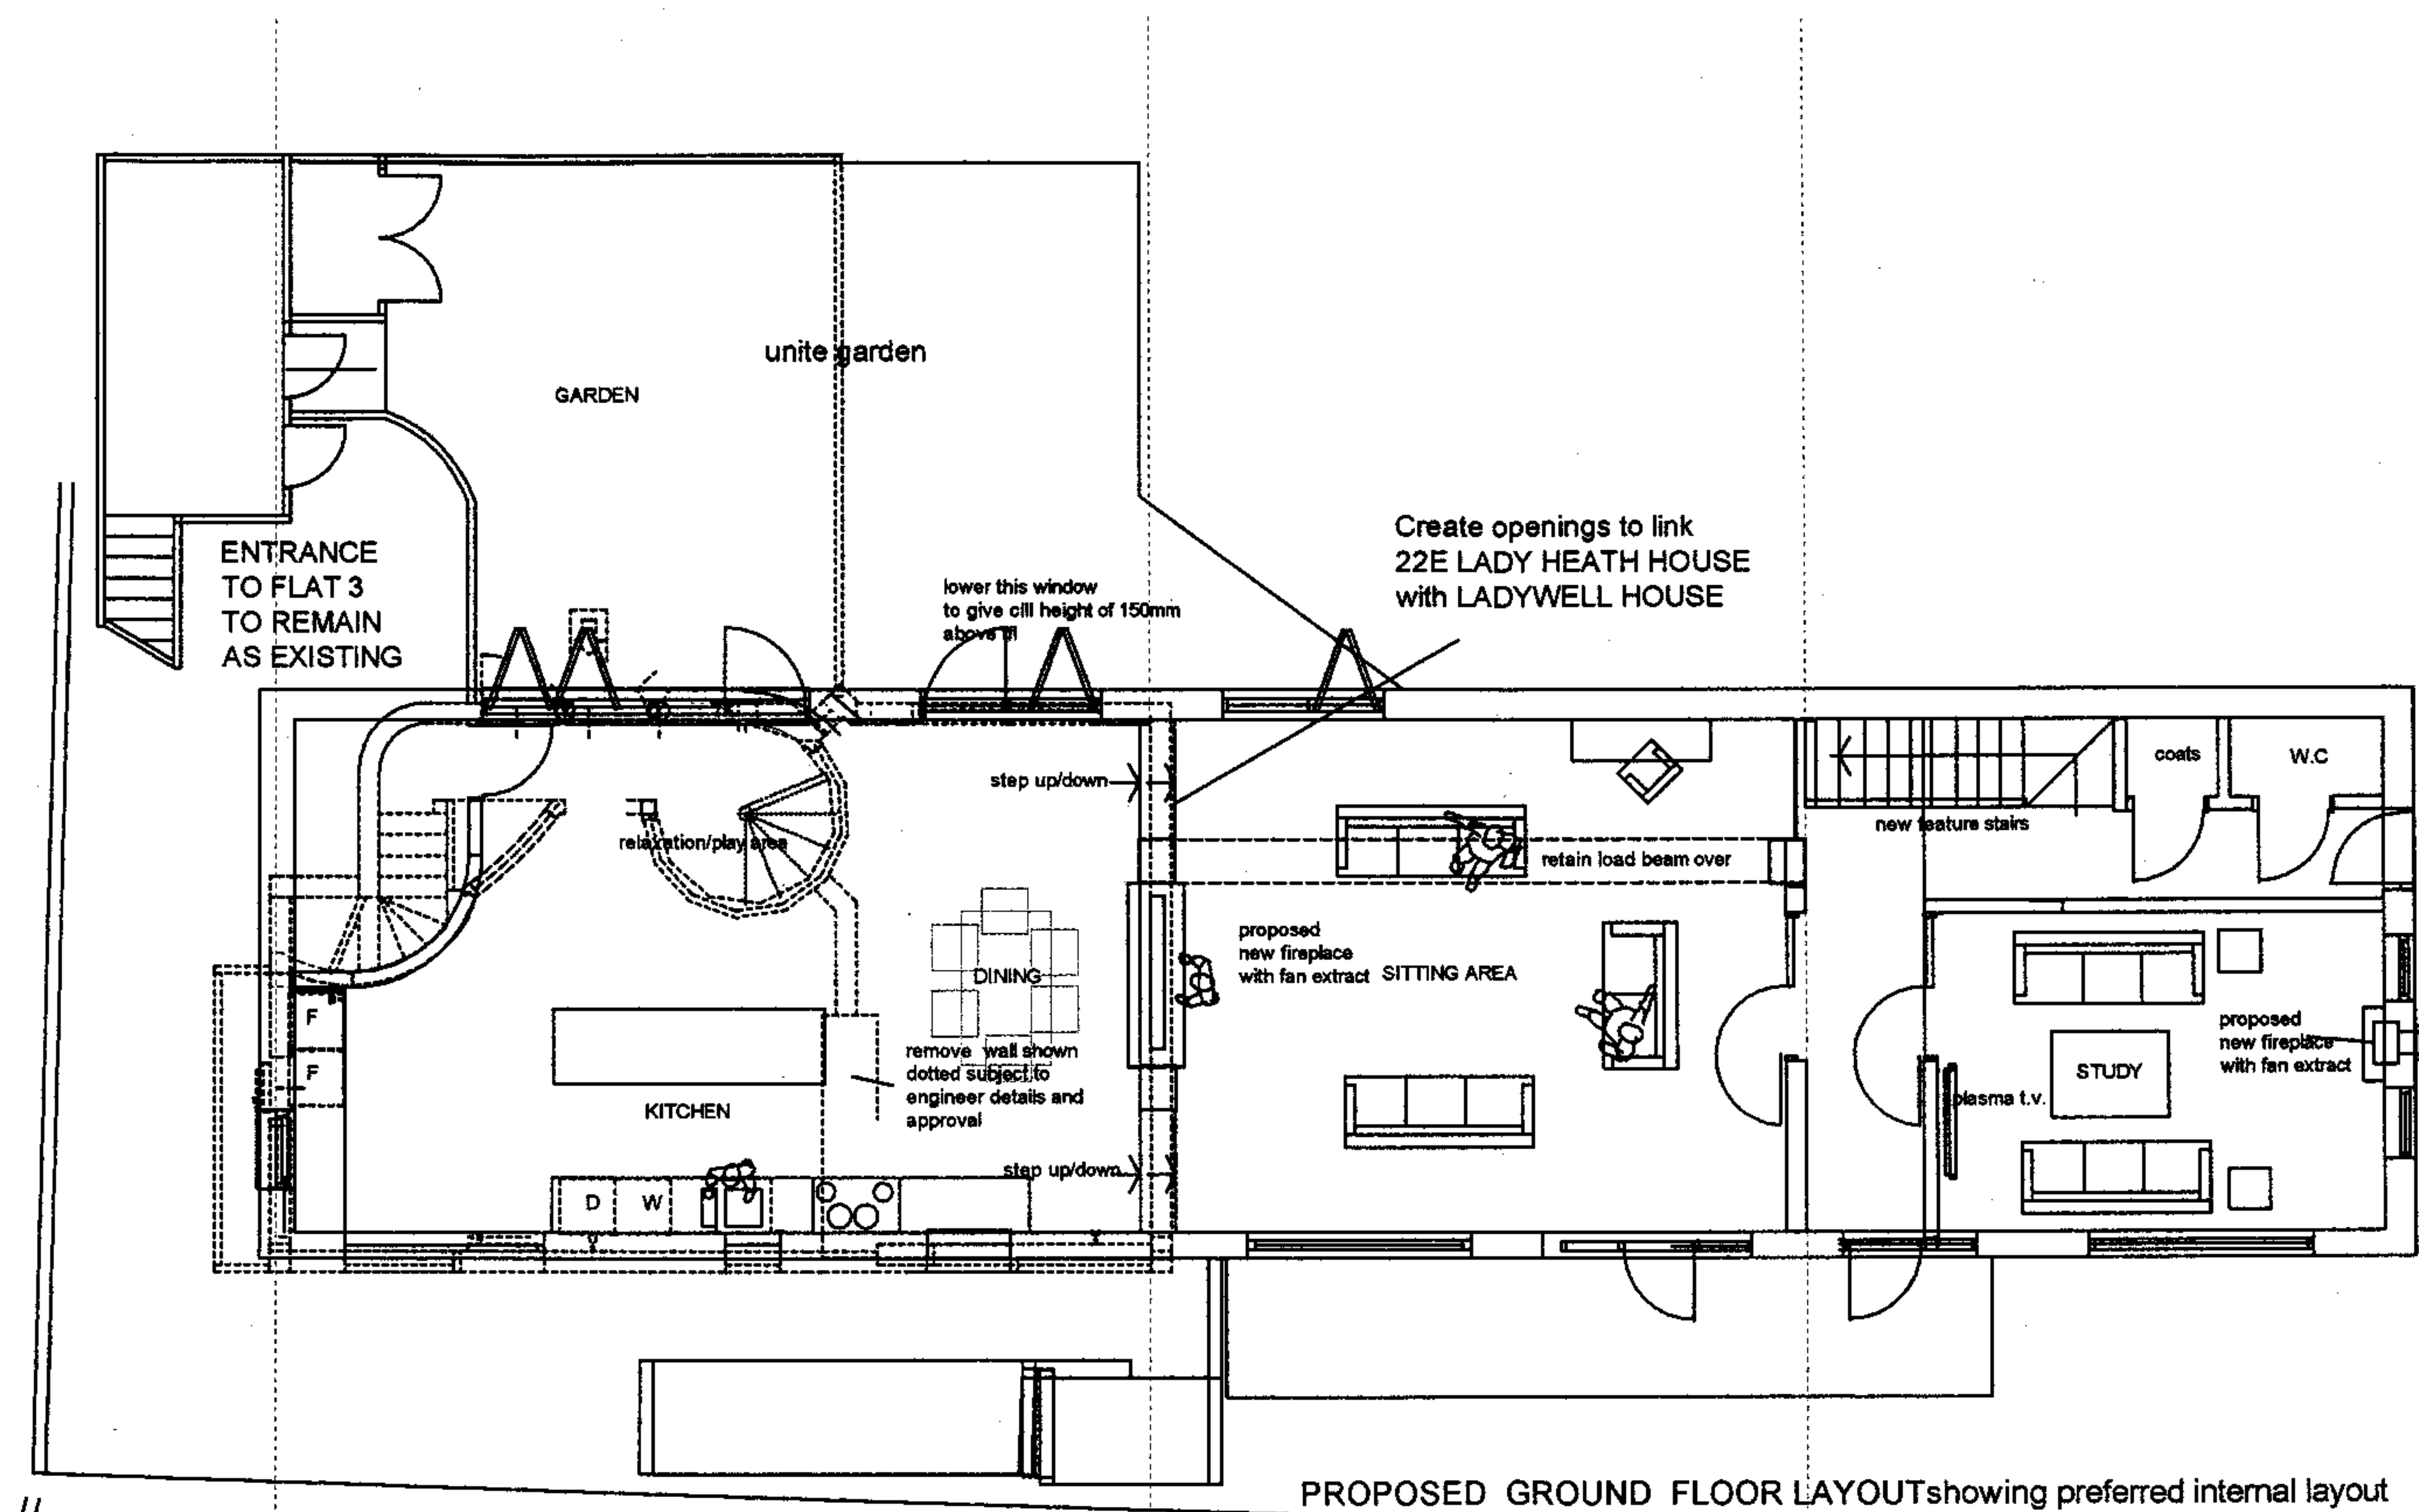

RECEIVED
11 JUN 2007

Rev C Ground floor amended
Rev B Lower Ground floor amended
Rev A Title block amended

LADY HEATH HOUSE 22E EAST HEATH ROAD
and LADYWELL HOUSE 22 A EAST HEATH ROAD
HAMPSTEAD LONDON NW3

PROPOSED LAYOUT
Scale 1:100

06.597. 11 Rev C
May 2006

G J P L t d
ARCHITECTS

184 FINCHLEY ROAD
TEMPLE FORTUNE
NW11 7TH
TEL 020 8458 4326
FAX 020 8458 4322
MOB 07721 598207

gjp 02 architects@finchley.co.uk